


NYMNPA  
- 3 JAN 2013

FLOOR PLAN FOR  
PROPOSED EXTENSION TO  
STABLE BLOCK AT  
DALE VIEW HOUSE, STAINSACRE .


SCALE 1:100

EXISTING STABLE BLOCK AT DALE VIEW HOUSE, STAINSACRE.

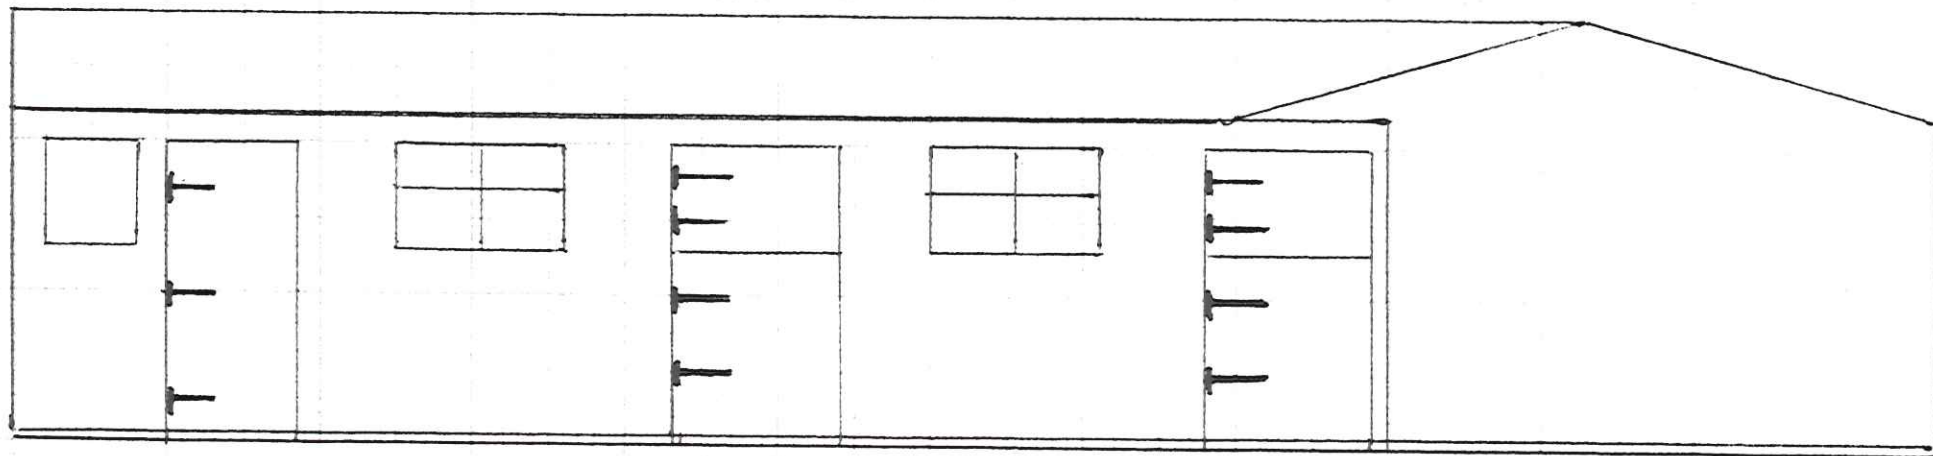


WEST ELEVATION

NYMNP  
11 JAN 2013  
AW

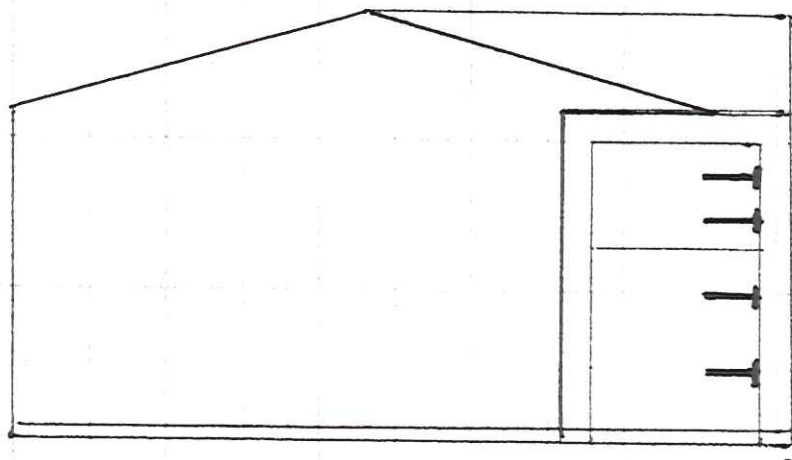


NORTH ELEVATION

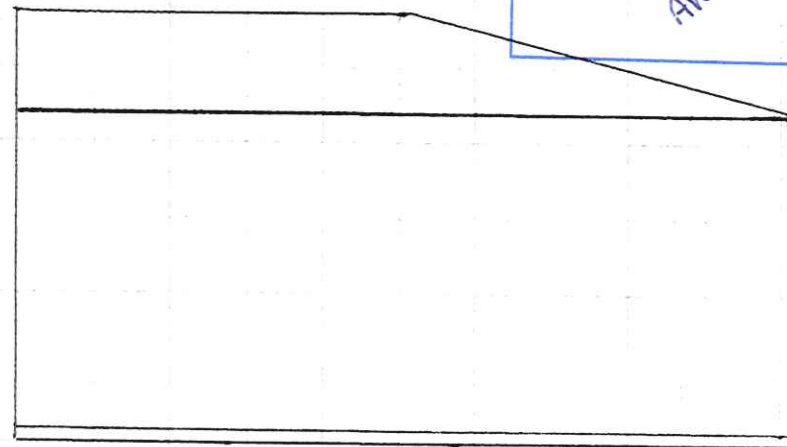

SOUTH ELEVATION


SCALE 1:50.

DR5  
(PART 1)

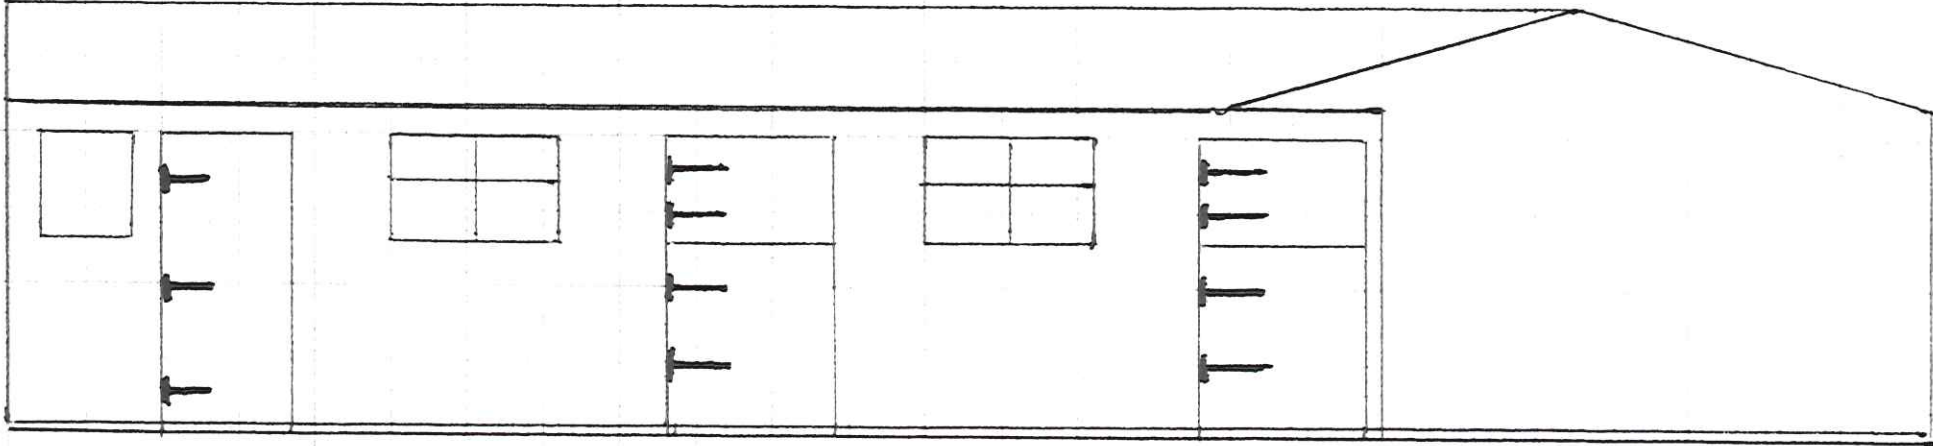

WEST ELEVATION

NYMNPA  
11 JAN 2013

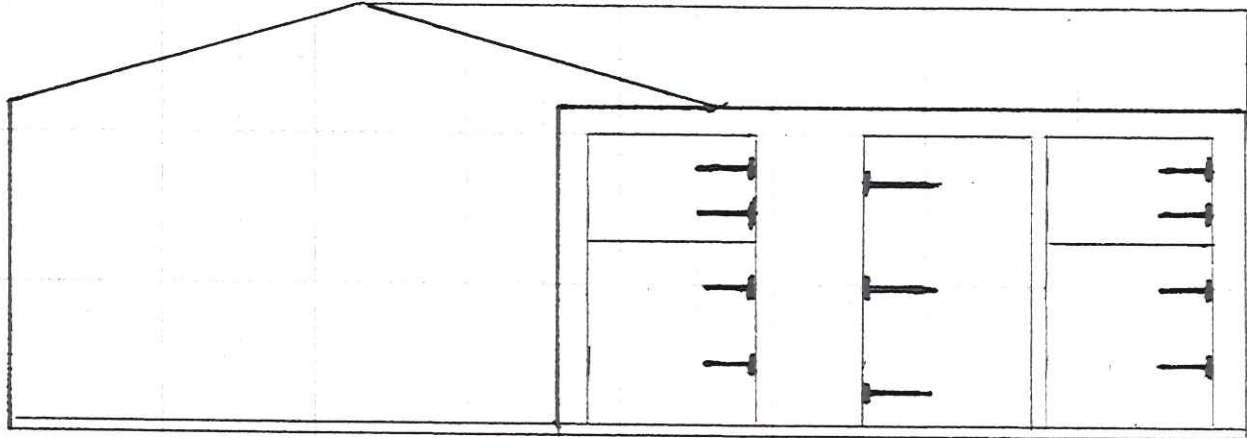


NORTH ELEVATION

Proposed extension to  
stable block at  
DALE VIEW HOUSE,  
STAINSACRE

SCALE 1:50

DR5  
(PART 2)

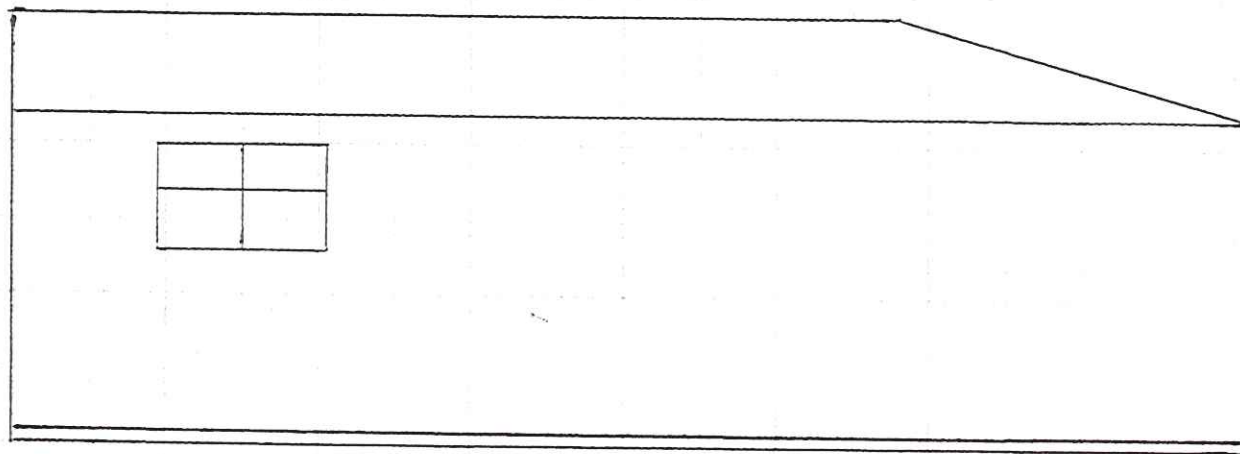

SOUTH ELEVATION



Proposed extension to  
stable block at  
DALE VIEW HOUSE,  
STAINSACRE

SCALE 1:50