


NYM / 2013 / 0087 / FL 1

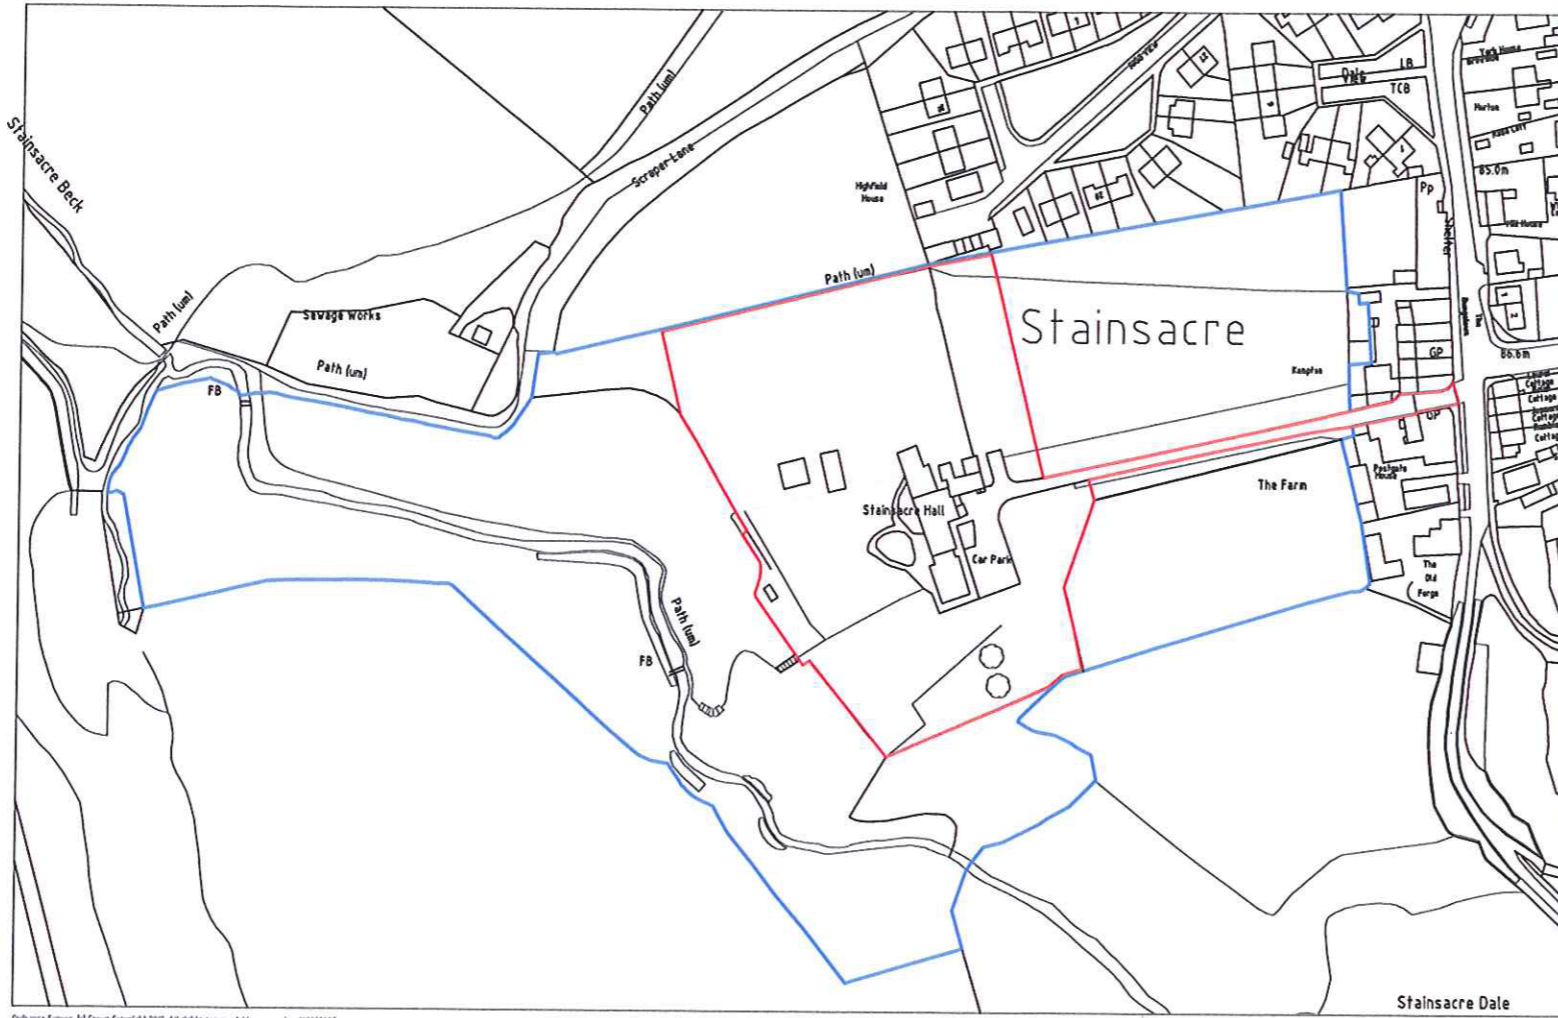

Site Location Plan 1:2500

Rev.	Description	Date	Chk.

Bell Snoxell Building Consultants Ltd



Bell Snoxell Building Consultants Ltd
 Barclays Bank House
 Baxtergate
 Whitby
 North Yorkshire
 YO21 1BW



Project: **Stainsacre Hall**
Stainsacre
Whitby

Client: **Mr & Mrs Collinson**

Drawing: **Site Location Plan**


Date: Dec 2012 Scale@A3: 1:2500

Drawn By: CB Check By: N/A Approved By:

Drawing Status: **Planning**

Job. no. **8115** Dwg. no. **ST07** Rev.

A01. These notes are intended to augment drawings and specifications. Where conflict of requirements exists the order of precedence shall be as shown in the specification. Otherwise the strictest provision shall govern.
 A02. This drawing to be read in conjunction with all other relevant drawings.
 A03. Drawings not to be scaled. All dimensions to be checked on site by the contractor. Any discrepancies to be notified to the surveyor and further instructions obtained before work is commenced.
 No part of this drawing may be reproduced, stored in a retrieval system or transmitted in any form or by any means without prior permission in writing from Bell Snoxell Associates Ltd.

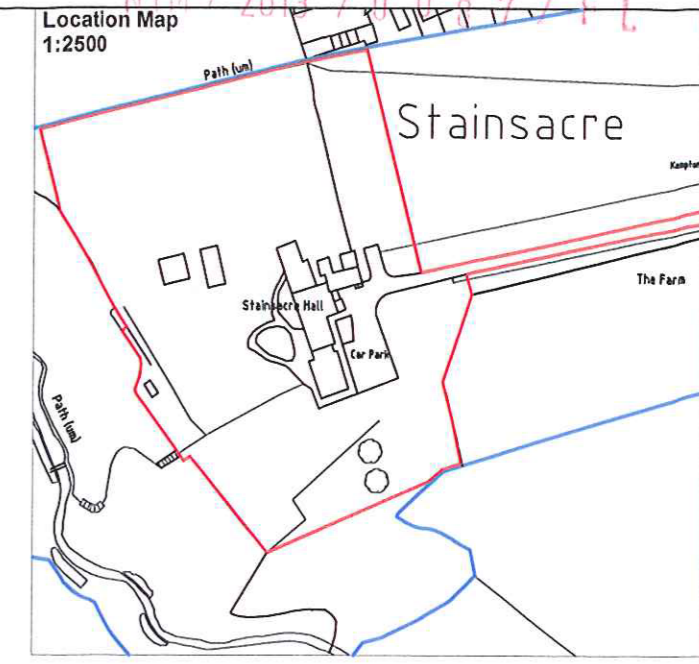

Existing Site Plan

Rev.	Description	Date	Chk.

Bell Snoxell Building Consultants Ltd



Bell Snoxell Building Consultants Ltd
Barclays Bank House
Baxtergate
Whitby
North Yorkshire
YO21 1BW

NYMNPA
12 FEB 2013

Project: **Stainsacre Hall
Stainsacre
Whitby**

Client: **Mr & Mrs Collinson**

Drawing: **Existing Site Plan**

Date: Dec 2012 Scale@A3: 1:500

Drawn By: CB Check By: N/A Approved By:

Drawing Status: **Planning**

Job. no. Dwg. no. Rev.
8115 ST01.5

A01. These notes are intended to augment drawings and specifications. Where conflict of requirements exists the order of precedence shall be as shown in the specification. Otherwise the strictest provision shall govern.
A02. This drawing to be read in conjunction with all other relevant drawings.
A03. Drawings not to be scaled. All dimensions to be checked on site by the contractor. Any discrepancies to be notified to the surveyor and further instructions obtained before work is commenced.
No part of this drawing may be reproduced, stored in a retrieval system or transmitted in any form or by any means without prior permission in writing from Bell Snoxell Associates Ltd.