



PROPOSED ELEVATIONS


Scale 1:50

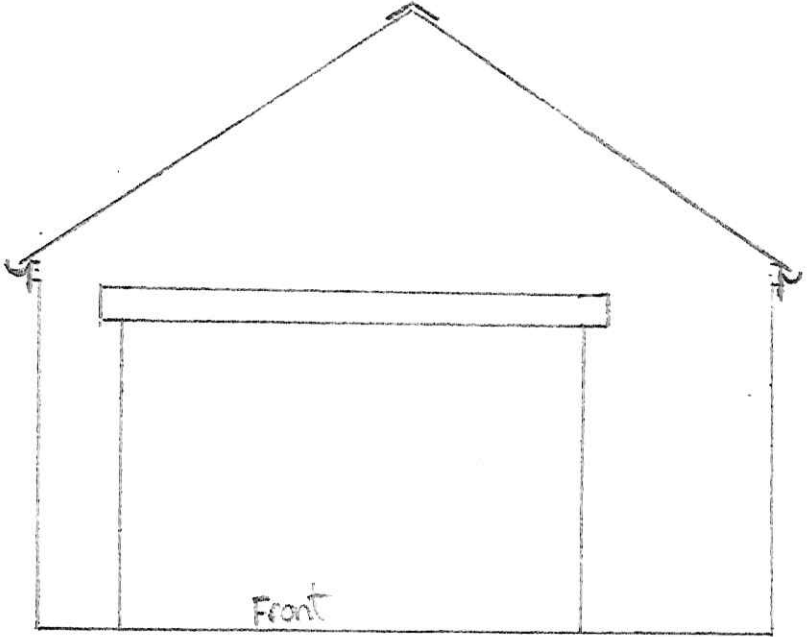


Front

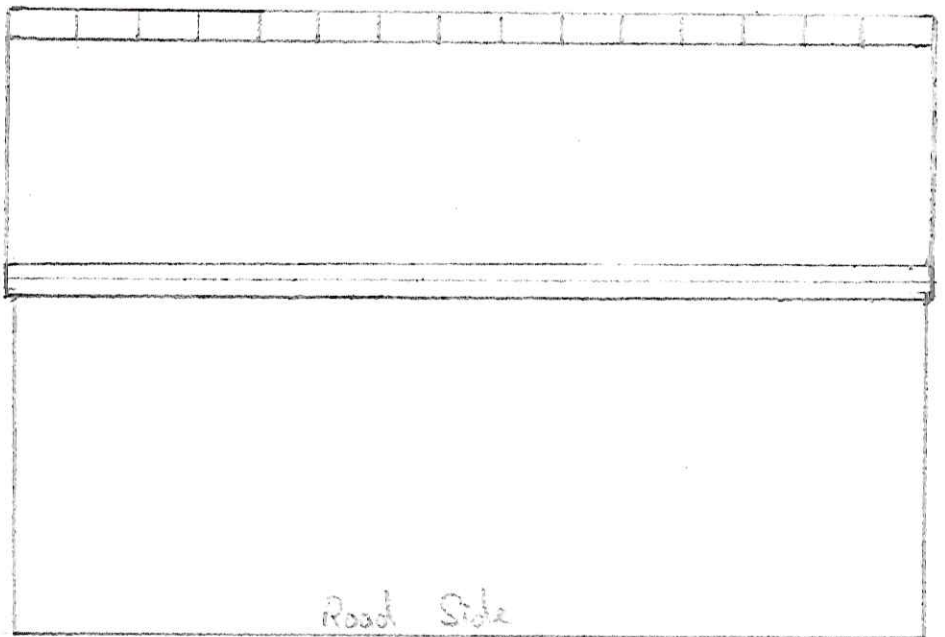

Road Side

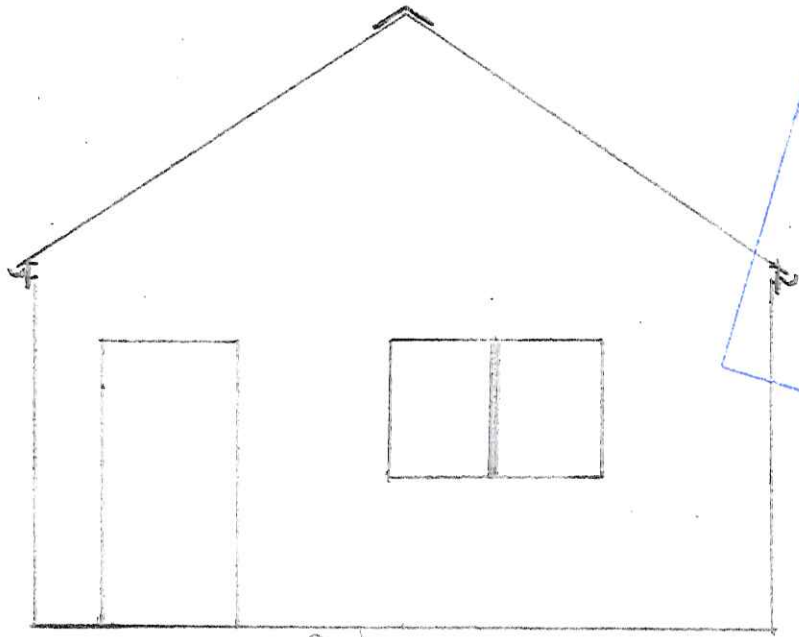

Back

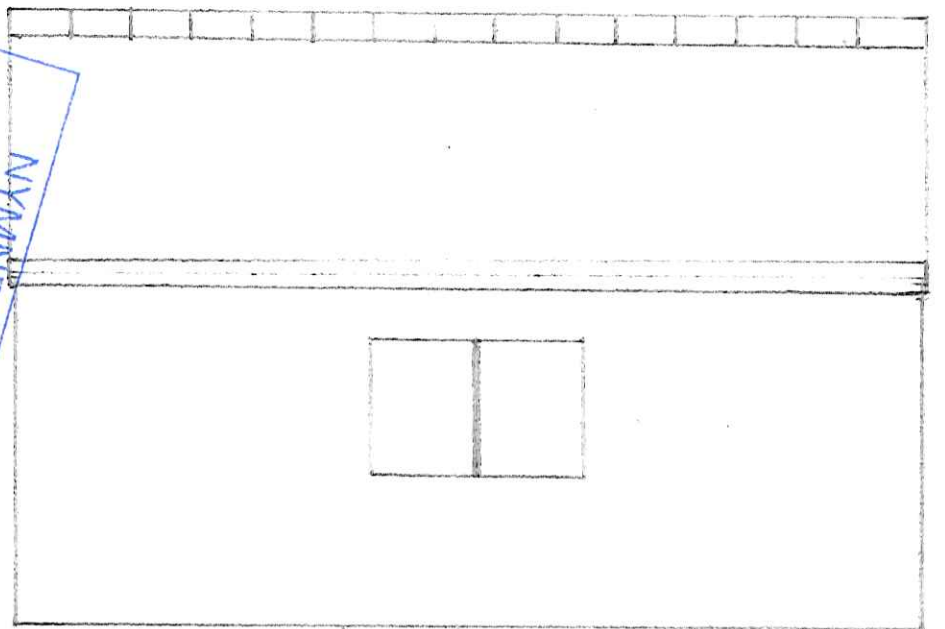


Garden Side

NYMN/PA
21 FEB 2013


NYM / 2013 / 0109 / FL - 4
NYM / 2013 / 0109 / FL - 4

EXISTING ELEVATIONS


Scale 1:50

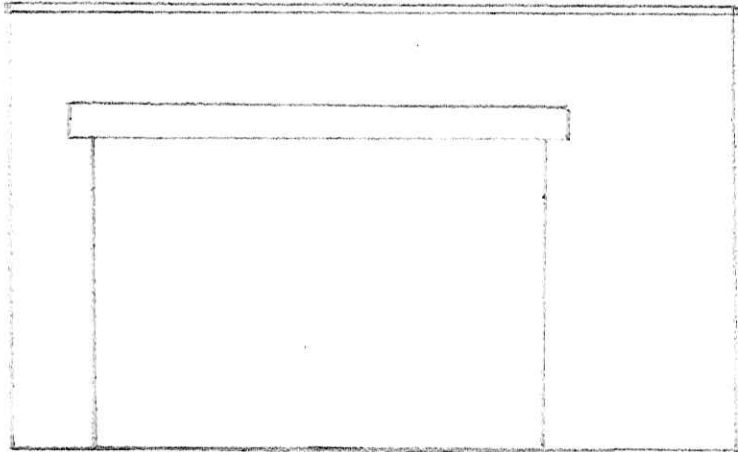


Front

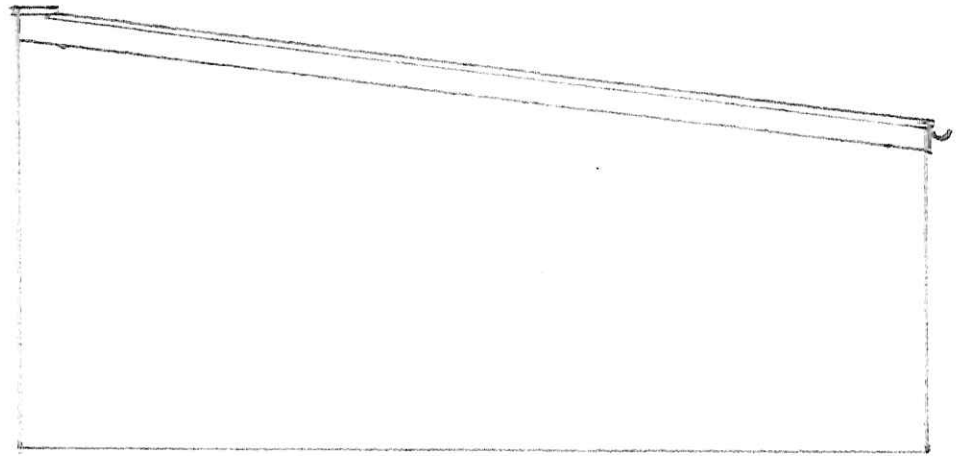

Road Side

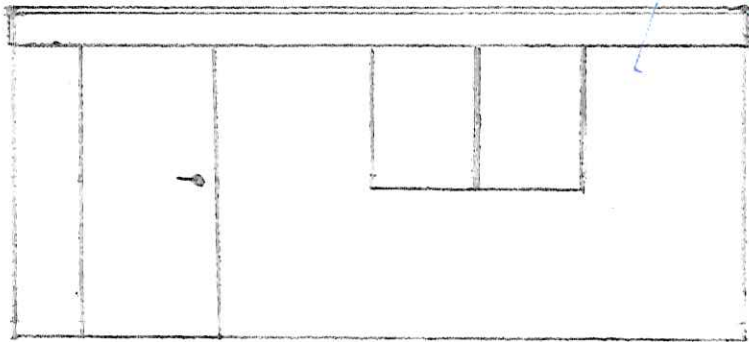

Back

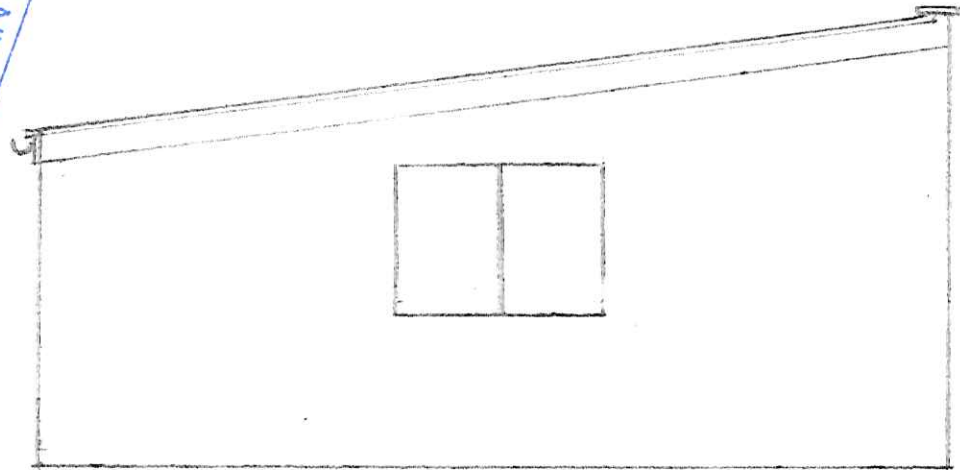


Garden Side

NYM/NPA
21 FEB 2013

NYM / 2013 / 0109 / FL 1


EXISTING & PROPOSED SITE LAYOUT PLAN

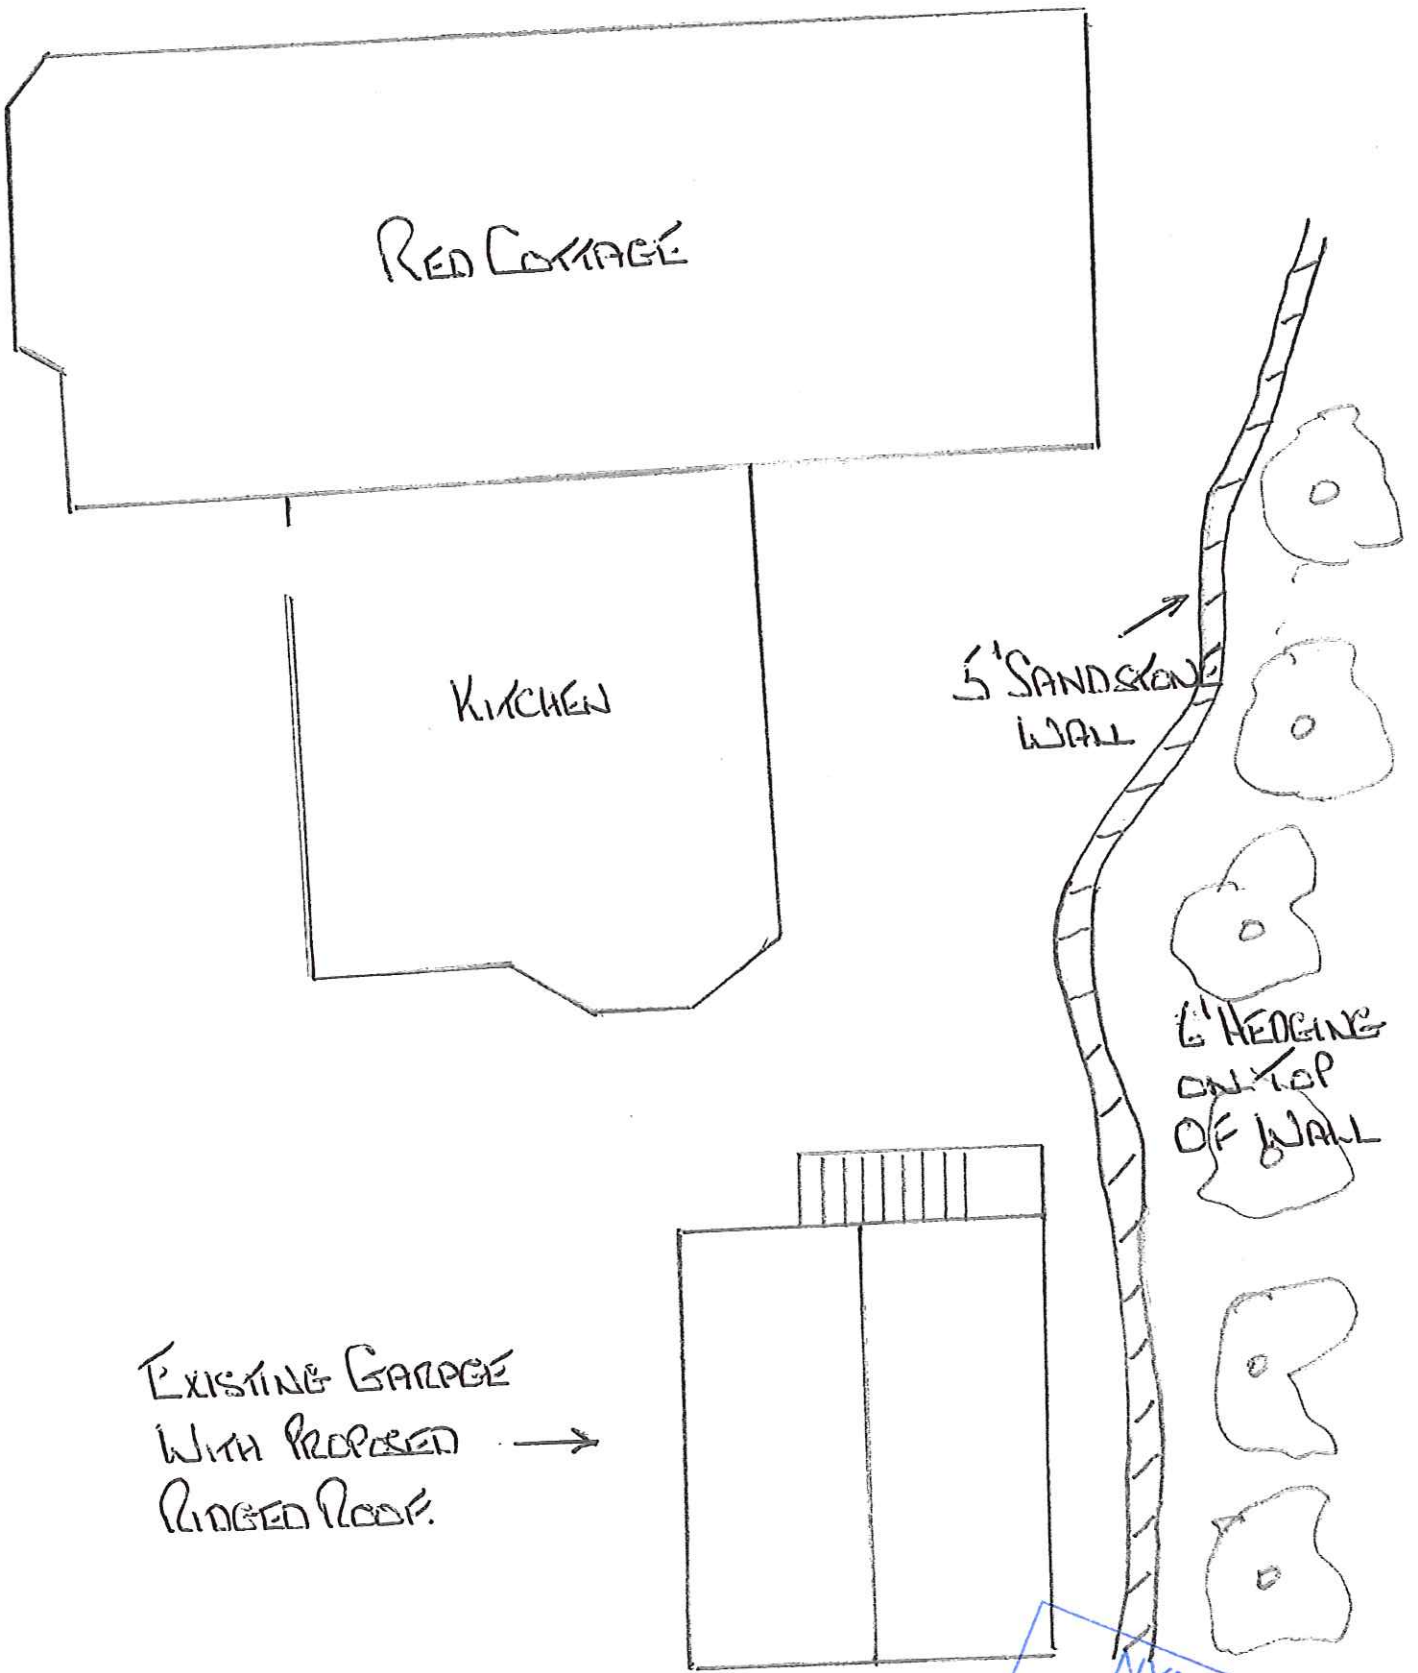

NYMNP
21 FEB 2013
Scale 1:100

Roof Plan

Scale 1:20

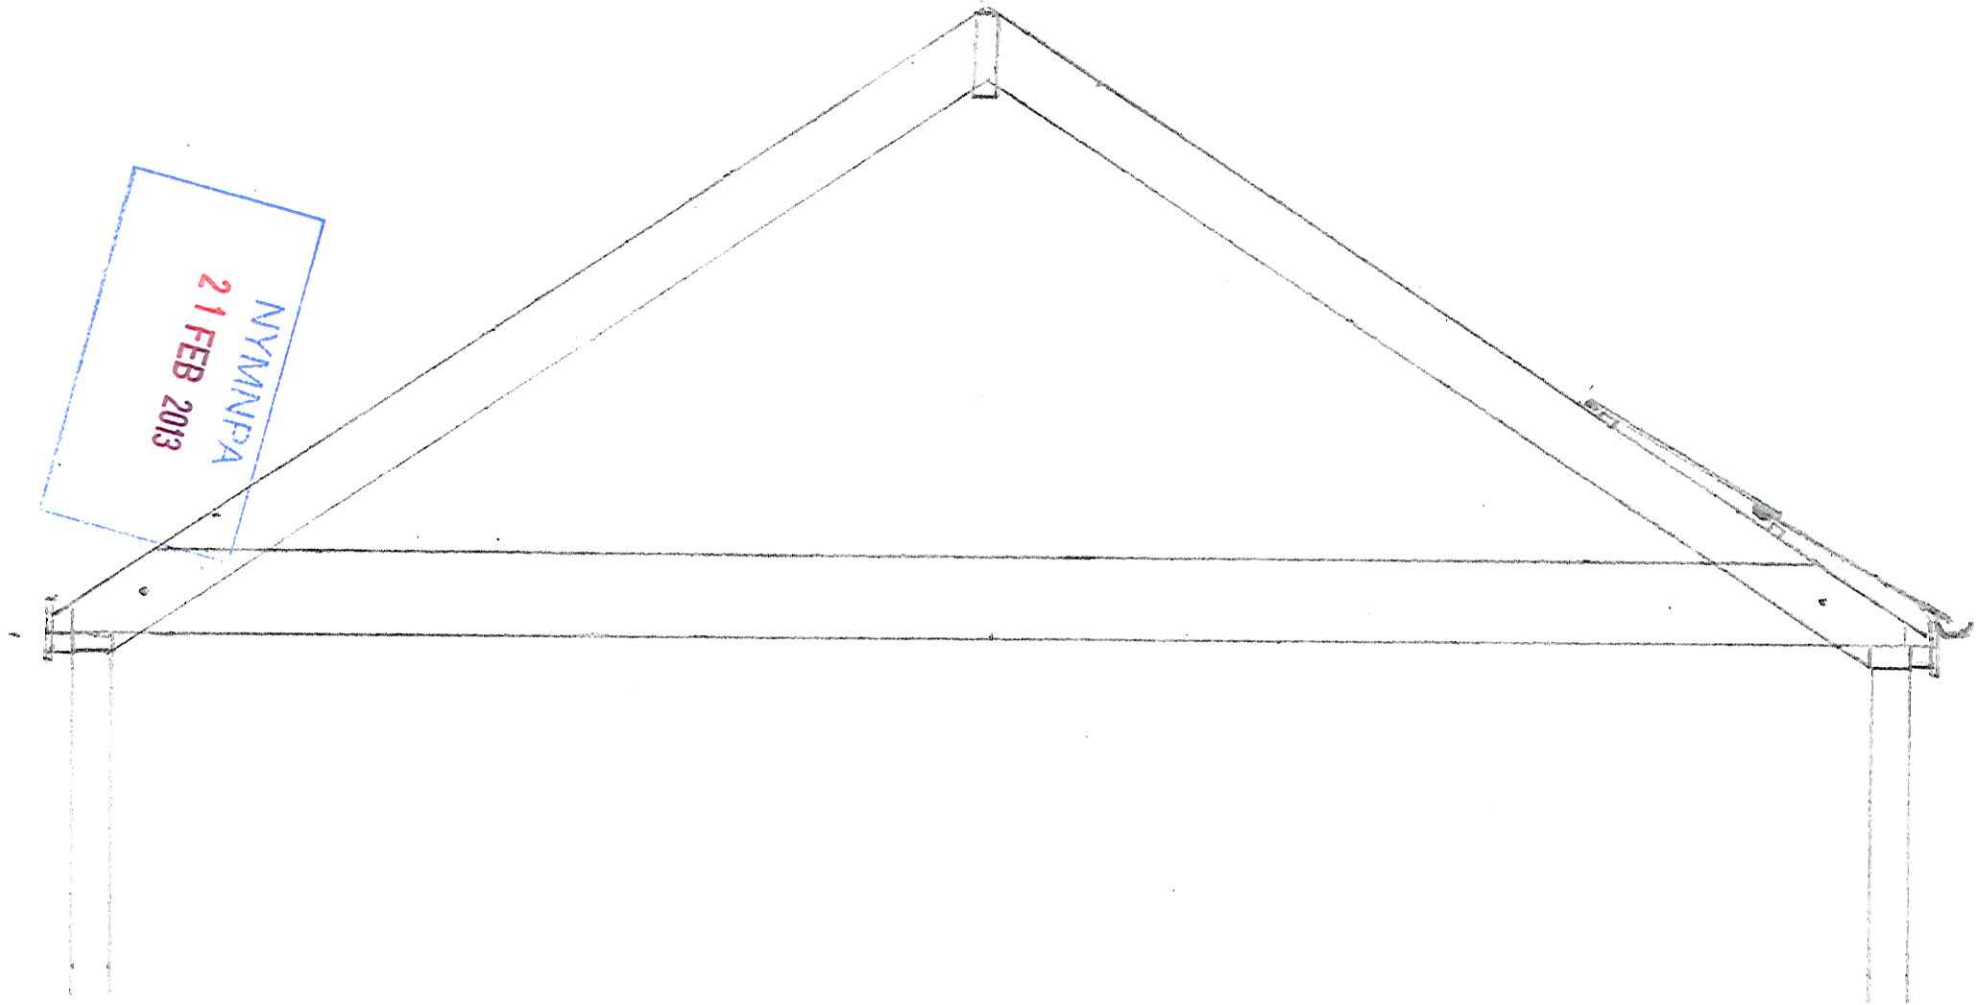

NYM/NPA
21 FEB 2013

NYM / 2013 / 0109 / FL