



EXISTING

PROPOSED AGRICULTURAL
DWELLING AT PLAINSIDES FARM
UGGLEBARNDY
FOR MS K WATSON
SCALE 1:100 1:50
EXISTING DETAILS

TD/08a/2013

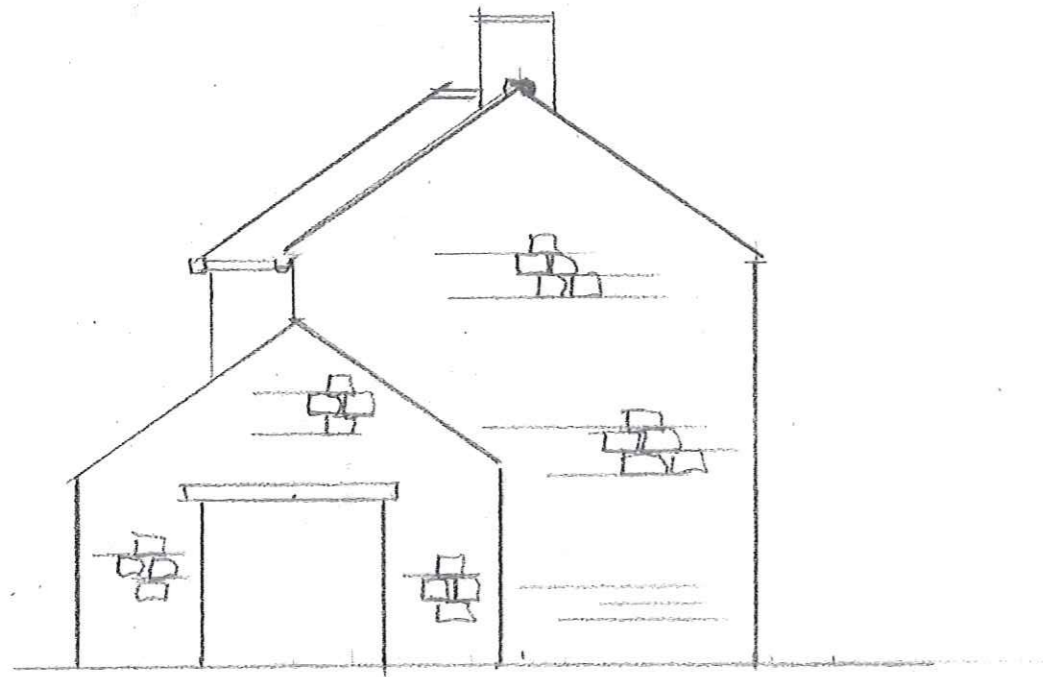

END ELEVATION 1:100

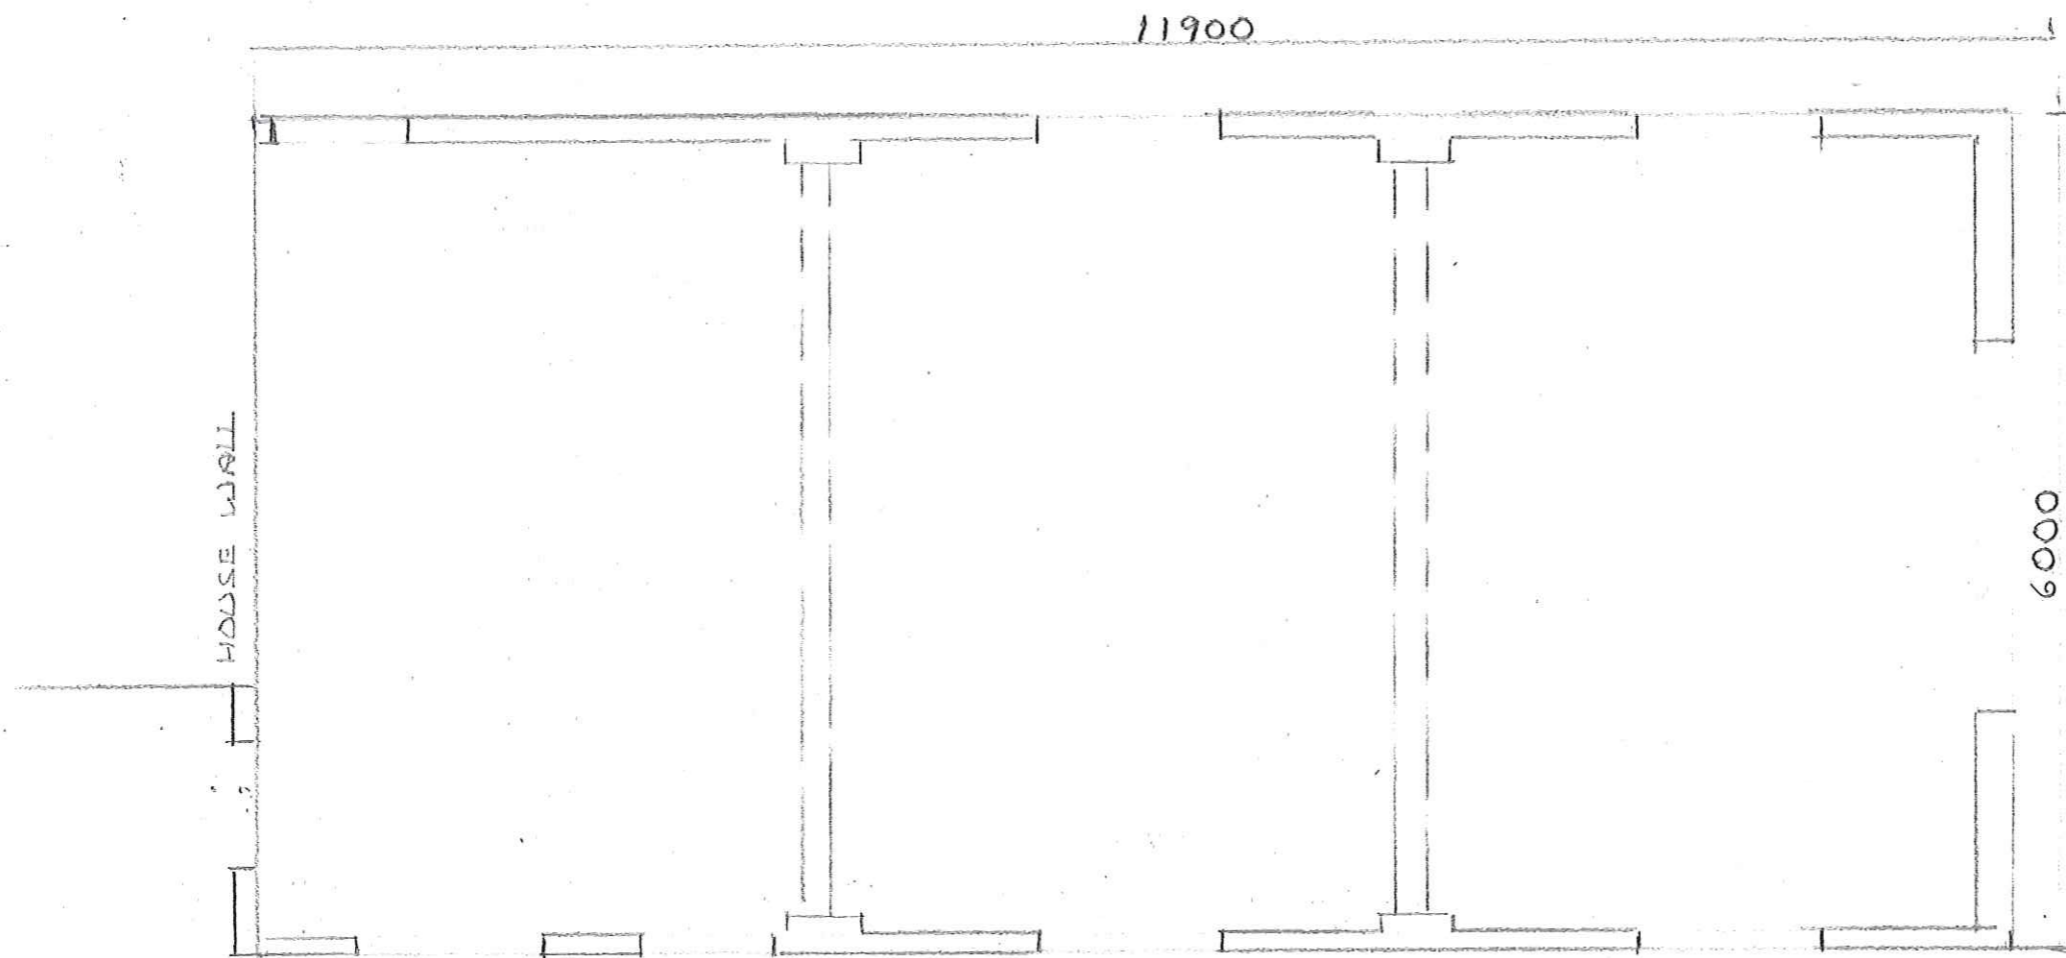

PLAN SCALE 1:50

NYM/NPA
04 MAR 2013

PROPOSED AGRICULTURAL
DWELLING PLAINSIDES FARM
UGGLEBARNBY
FOR M^S K WATSON
SCALE 1:100
EXISTING ELEVATIONS TD/086/2013




REAR ELEVATION



FRONT ELEVATION

NYMNPA
04 MAR 2013

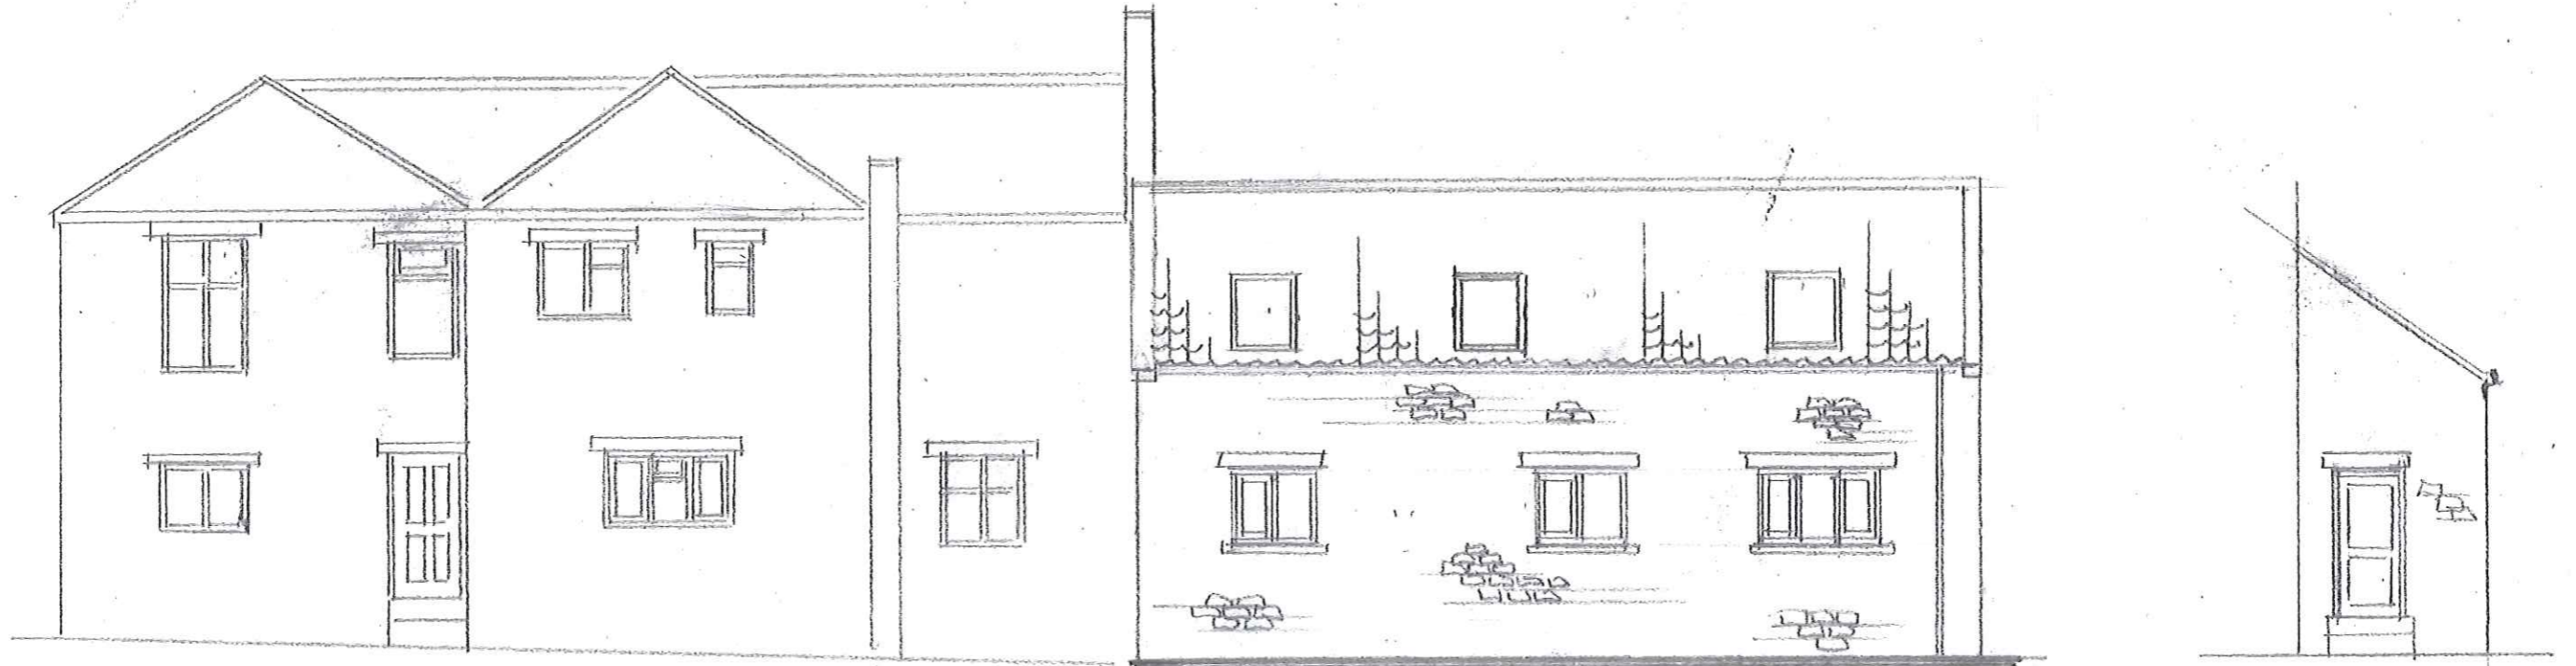

EXISTING FARMHOUSE

PROPOSED DWELLING REAR ELEVATION AND END




PROPOSED DWELLING

EXISTING DWELLING

FRONT ELEVATION



PROPOSED AGRICULTURAL
 DWELLING PLAINSIDES FARM
 UGGLEBARNOY
 FOR M. K. WATSON
 SCALE 1:100
 PROPOSED ELEVATIONS
 TD/08c /2013

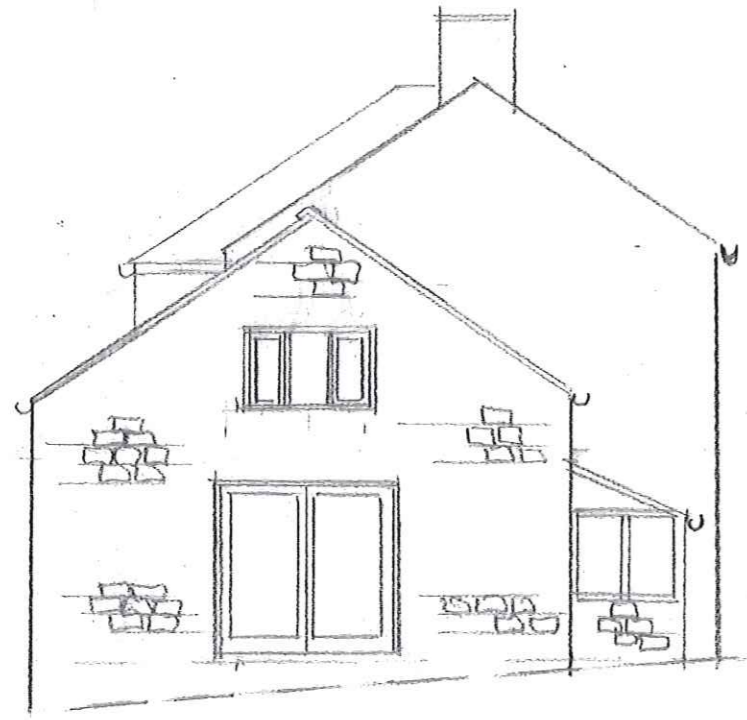

END ELEVATION

FIRST FLOOR

18m T & G BOARDS
 TIMBER OR STEEL JOISTS 400m @
 100m SOUND QUILT
 12.5m PLASTERBOARD & SKIM

GROUND FLOOR

65 SCREED
 100m INSULATION
 1200m DPM & RADON BARRIER
 100m OVERSITE CONCRETE
 CLEAN HARDCORE

WINDOWS & DOORS

TIMBER DOUBLE GLAZED
 8000m TRICKLE VENTS
 1/20 OPENABLE SASH
 FIRST FLOOR WINDOWS ESCAPE TYPE
 MAX HEIGHT FROM FLOOR TO CILL 1100m

DRAINAGE

PVC INSPECTION CHAMBERS

ROOF INSULATION

100m KINGSPAN BETWEEN RAFTERS
 50m " OVER FACE

ROOF

CLAY PANTILES
 SLATERS BREATHABLE FELT
 25x40 LATH
 150x50 SPARS 400m @
 150x50 CEILING JOISTS 400m @
 12.5m PLASTERBOARD & SKIM
 30x5m M/STEEL HOLDING DOWN
 STRAPS 2m @ INCLUDING
 LATERAL RESTRAINT BARS

STAIRS

42° PITCH
 TREAD 230
 RISERS 190
 HANDRAIL 900m
 MAX OPENING 99m
 MIN HEADROOM 2000m

WALLS


100m STONE
 100m CAVITY WITH
 50m KINGSPAN INSULATION
 100m LIGHTWEIGHT BLOCK
 12.5m PLASTERBOARD & SKIM
 5m S STEEL WALL TIES m² DPC
 HORIZONTAL & VERTICAL 150
 DPC TO OPENINGS
 INSULATED CONCRETE LINTELS
 150m END BEARING

FOUNDATIONS

200x600 CONCRETE ENDS
 MIN DEPTH 1000mm OR TO L/A
 INSTRUCTIONS
 CONCRETE BLOCK BLDG @
 CAVITY FILLED TO @ WITH LEAN
 MIX CONCRETE

DRAINAGE



100m PVC GUTTER ON RISE & FALL BRACKET'S
 70m " FALLPIPE
 GULLIES BACK INLET AND TRAPPED
 100m FLEXIBLE DRAINS IN GRANULAR SURROUND

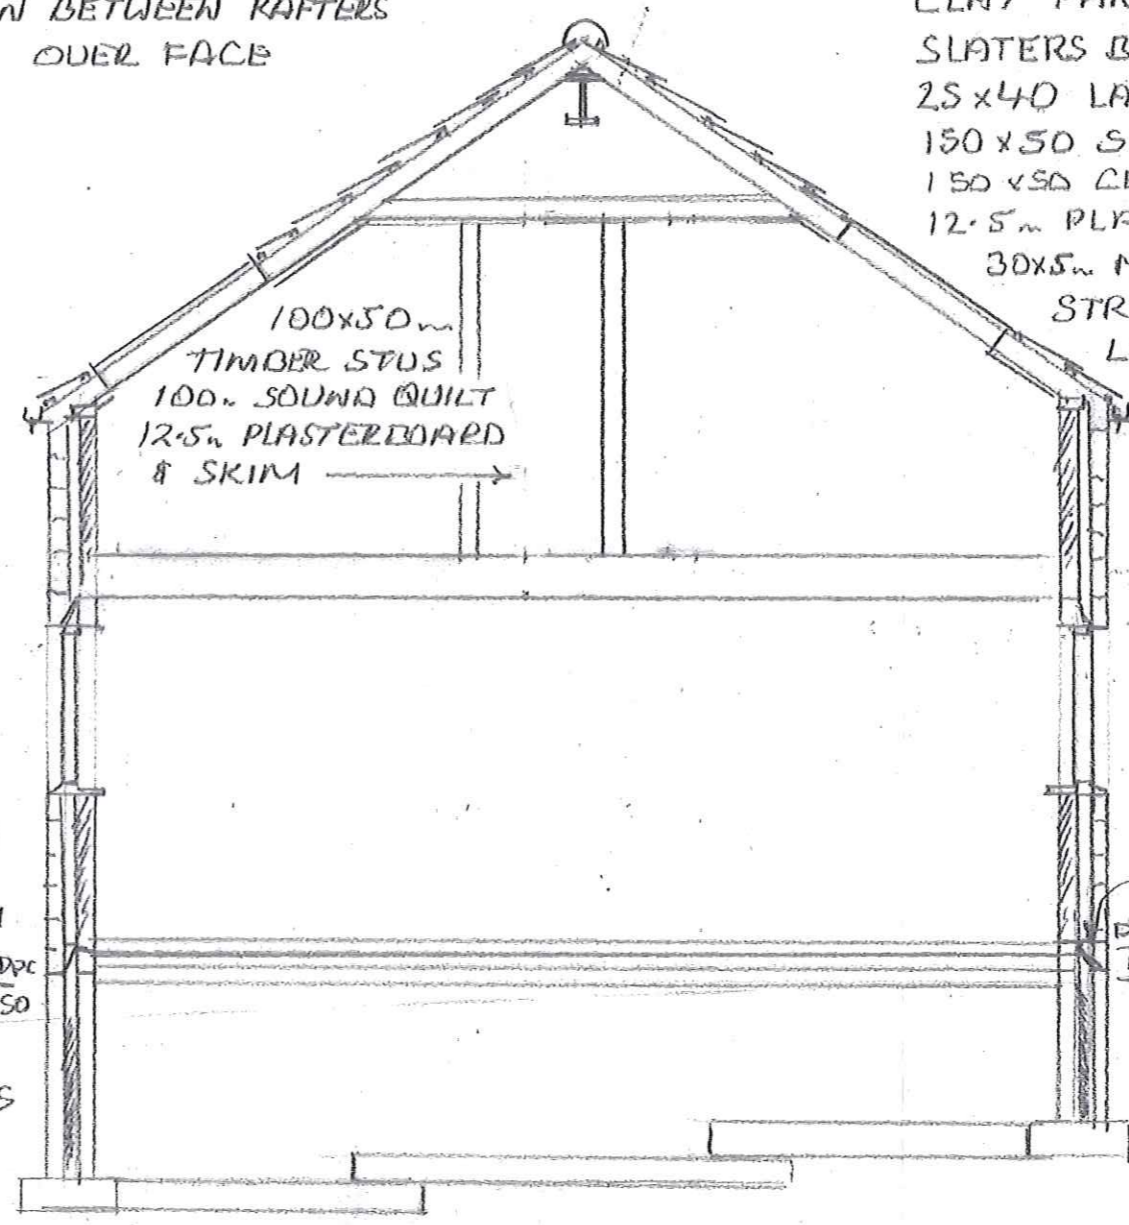

SECTION THROUGH

PROPOSED AGRICULTURAL
 DWELLING PLAINSIDES FARM
 UGGLEBARNBY
 FOR Ms K WATSON
 SCALE 1:100 1:50
 TD/08d/2013


NYM/NPA
 04 MAR 2013

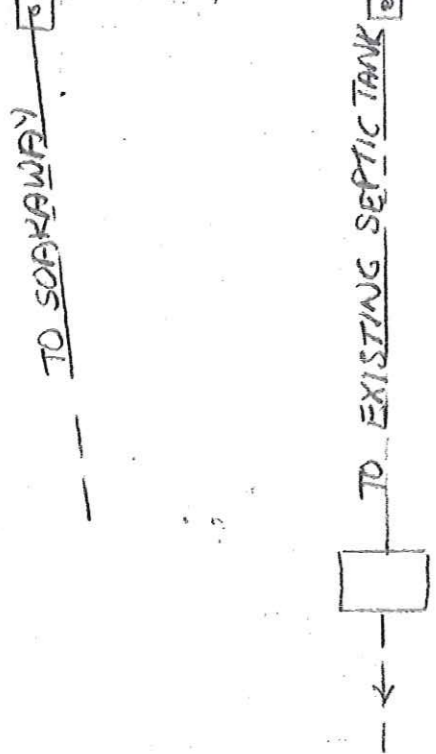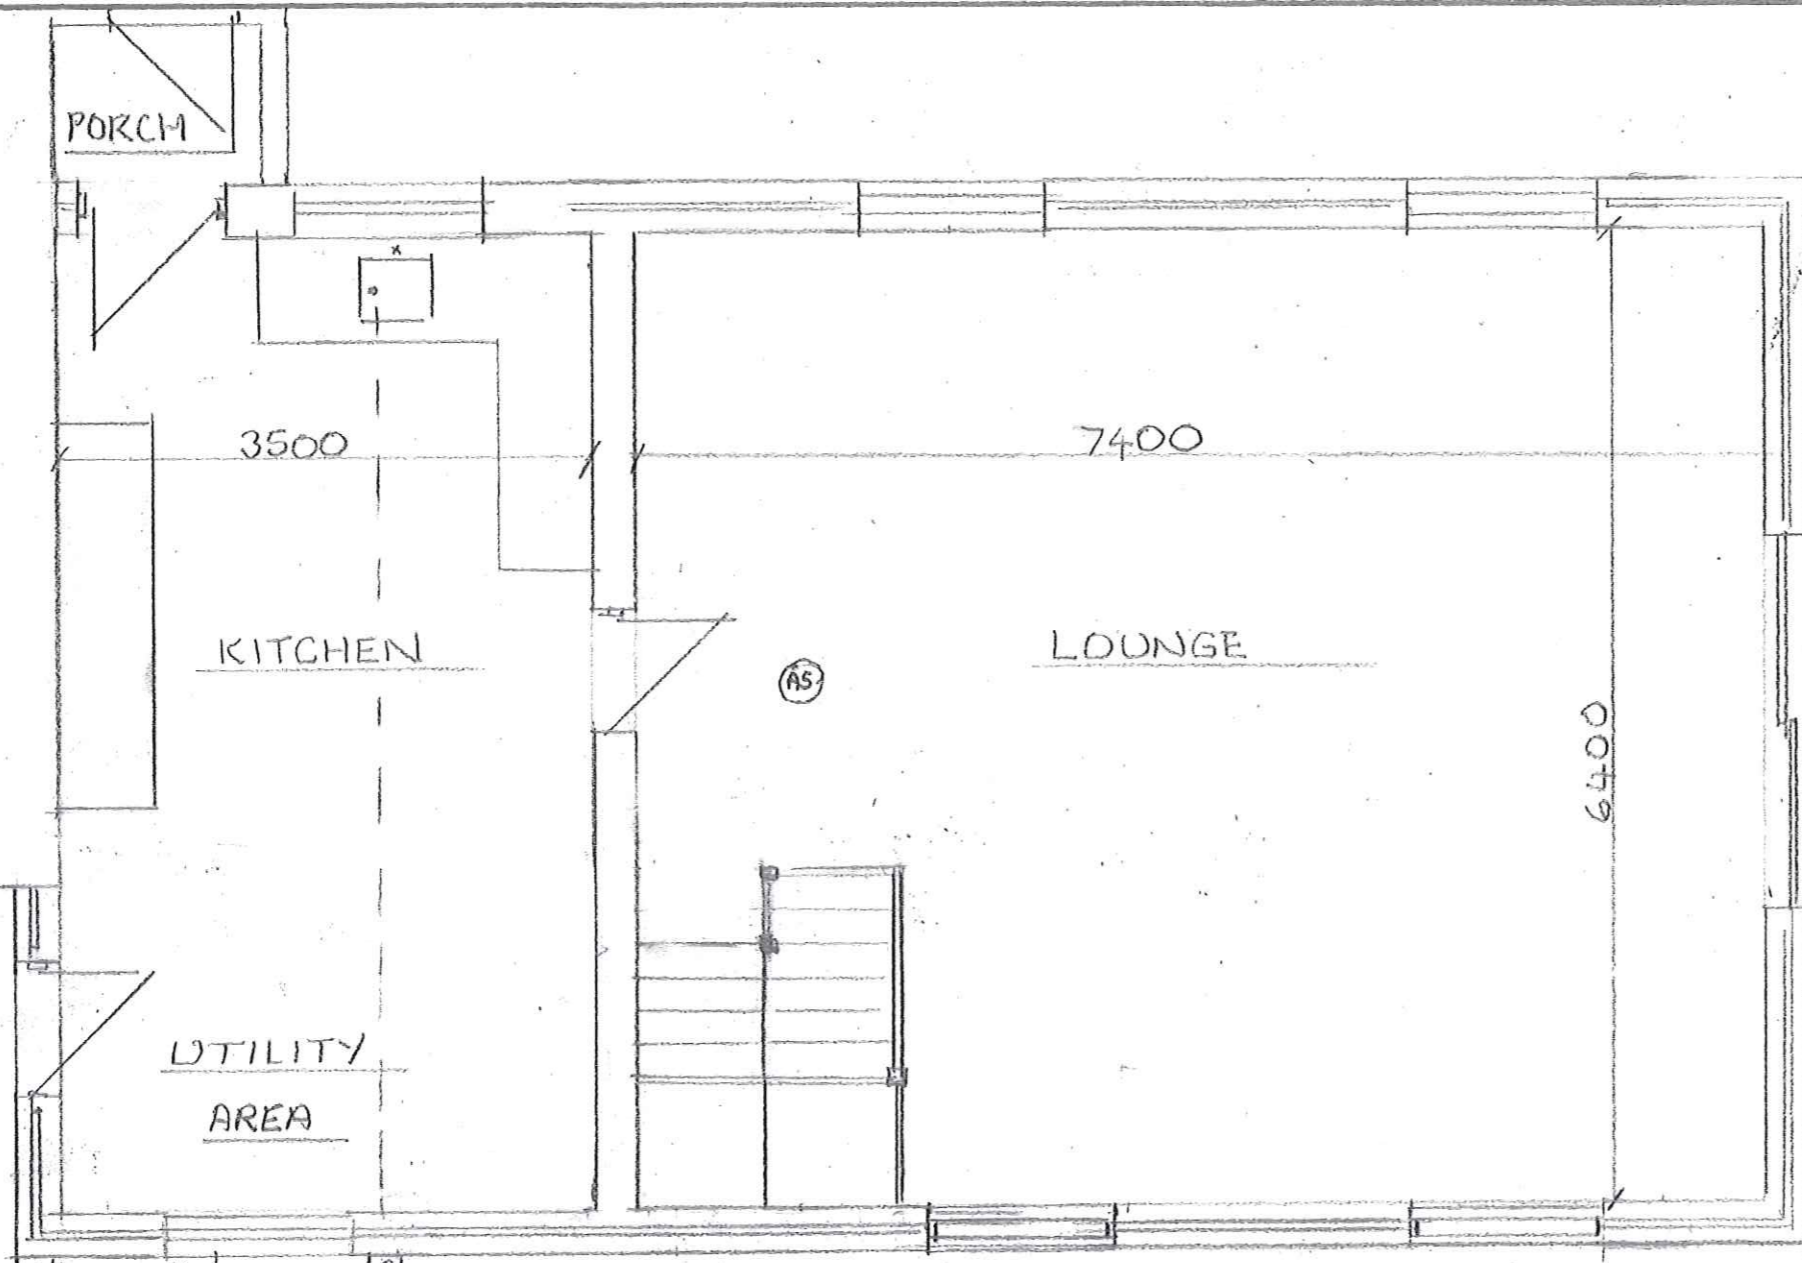

GROUND FLOOR

NYMINPA
04 MAR 2013

TD/08/2013
 PROPOSED AGRICULTURAL
 DWELLING PLAINSIDES FARM
 UGGLEBARNDY
 FOR Ms K WATSON
 SCALE 1:50
 GROUND FLOOR PLAN

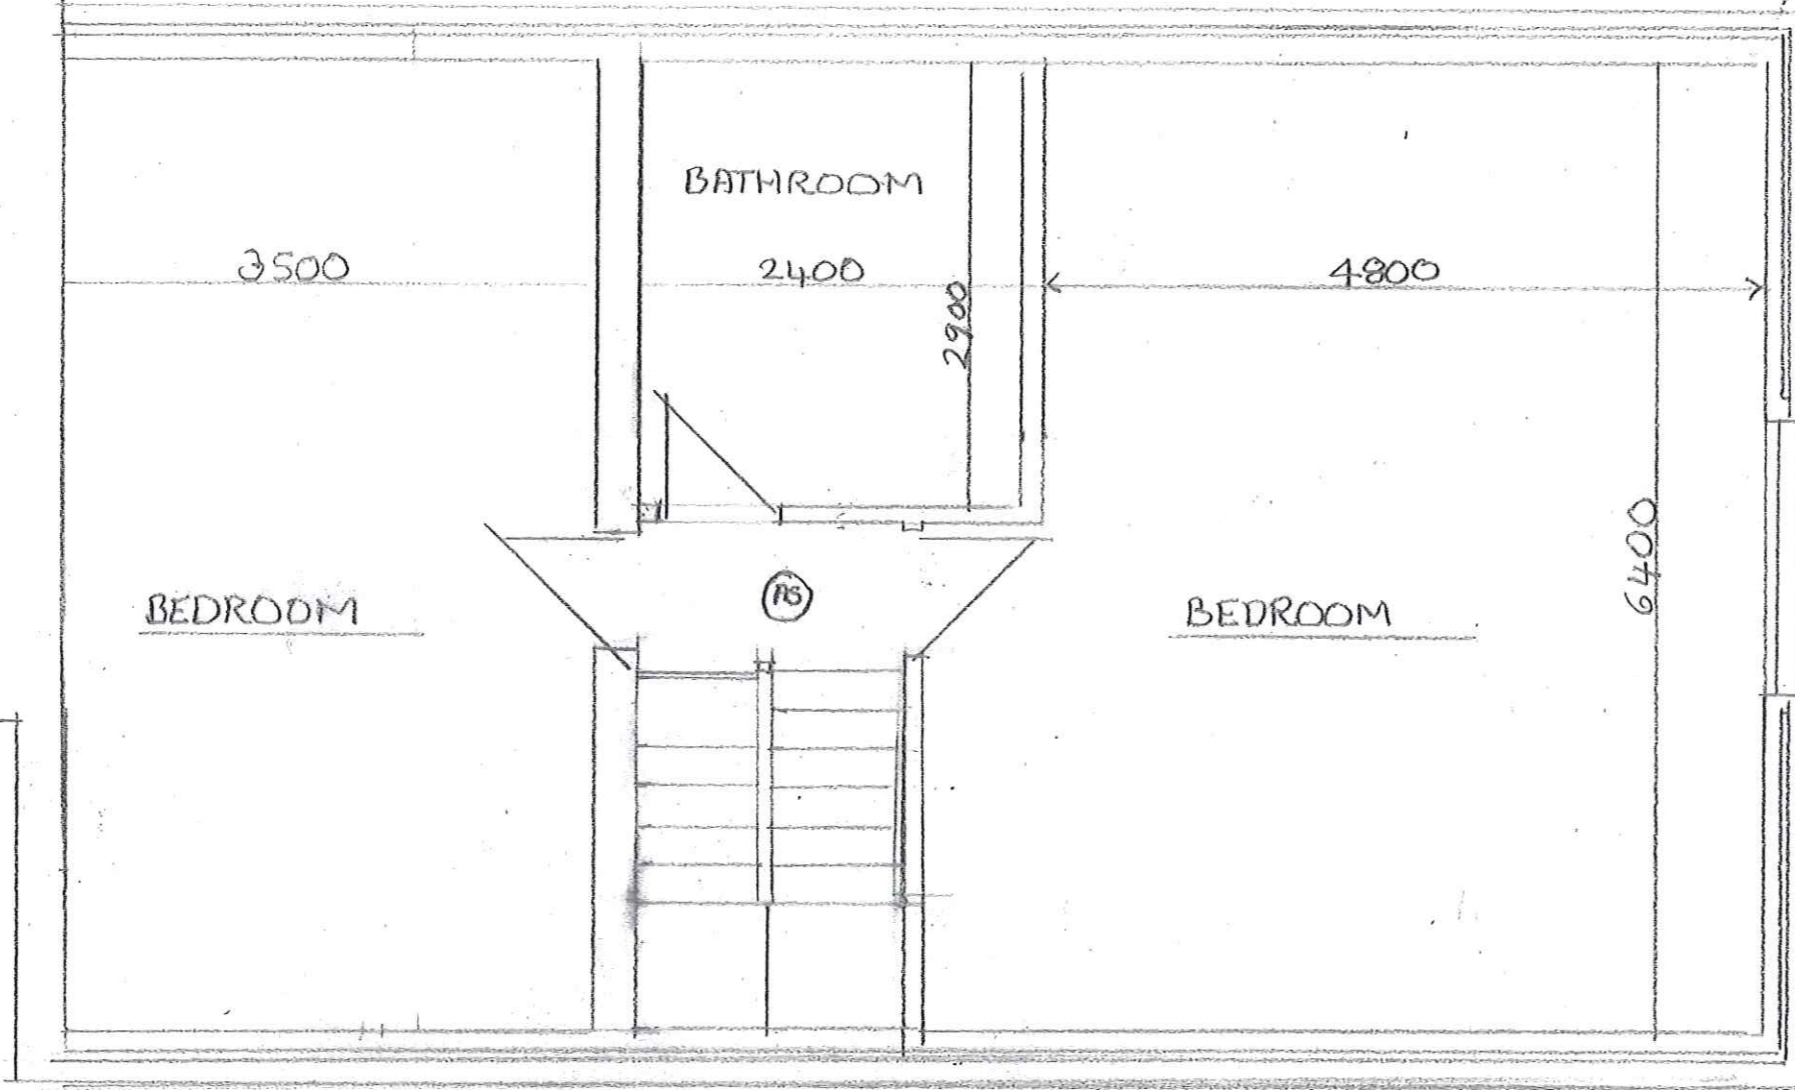

FIRST FLOOR

NYM/PA
04 MAR 2013

PROPOSED AGRICULTURAL
DWELLING PLAINSIDES FARM
UGGLEBARNEY
FOR Ms K WATSON
SCALE 1:50
PROPOSED FIRST FLOOR
TD 108F / 2013