


Site Plan

Scale 1:1250

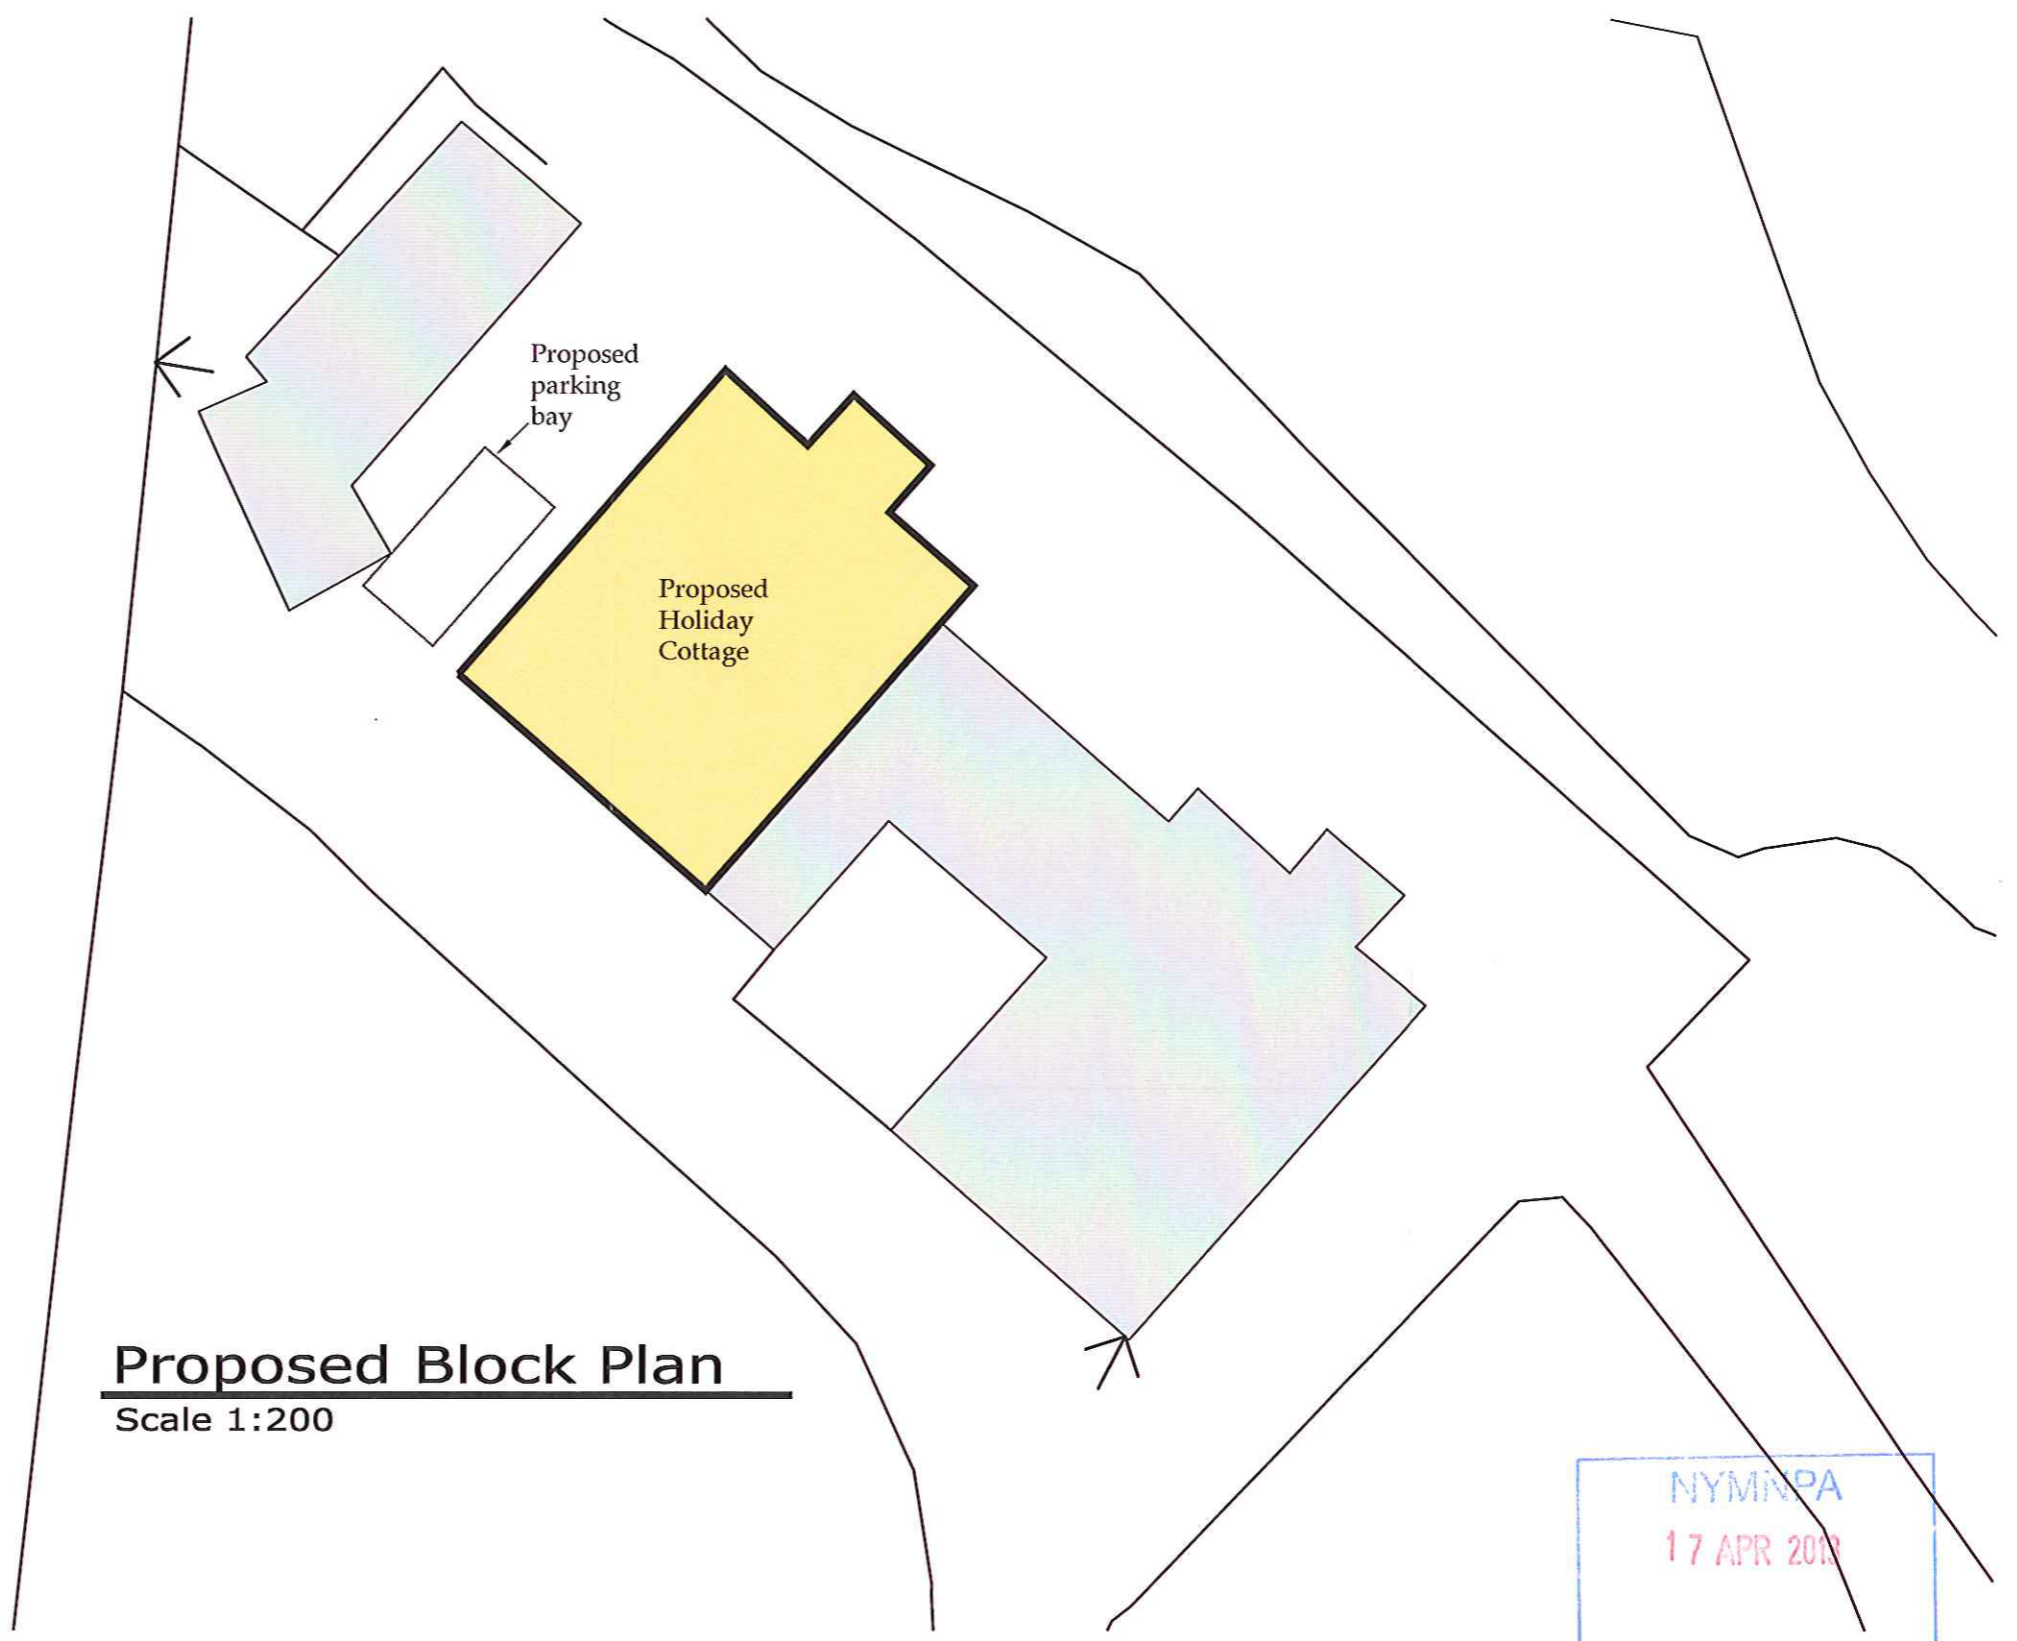

Proposed Block Plan

Scale 1:200

NYM/PA
17 APR 2013

b h d partnership
Airy Hill Manor, Whitby, North Yorkshire, UK, YO21 1QB.

DO NOT SCALE from this drawing. Only figured dimensions are to be taken from this drawing.
The Contractor must verify all dimensions on site before commencing any work or shop drawings.
The Contractor must report any discrepancies before commencing work. If this drawing exceeds the quantities taken in any way, the Technician is to be informed before work is initiated.
Work within The Construction (Design and Management) Regulations 1994 is not to start until a Health & Safety Plan has been produced. This drawing is Copyright and must not be reproduced without consent of BHD Partnership Ltd

REV	DATE	BY	AMENDMENT	CHKD	APVD
B	12/04/13	NID	Amended site extent lines		
A	11.04.13	CE	Issued for approval	NID	

CLIENT: Mr & Mrs J Evans			
PROJECT: Hornblower Cottage High Laithes, Whitby			
A3	DRN: C. Eynon	DATE: 11.04.13	
SCALE: As Shown @ ISSUE: Preliminary			

DRAWING TITLE: Site Plan Proposed Block Plan	
DRAWING NR: D10345-01	REV: B