



Do not scale from this drawing, only figured dimensions are to be taken from this drawing.
 The contractor must verify all dimensions on site before commencing any work or shop drawings.
 The contractor must report any discrepancies before commencing work. If this drawing exceeds the quantities taken in any way, the technician is to be informed before work is initiated.
 Work within the construction (design and management) regulations 1994 is not to start until a health & safety plan has been produced. This drawing is copyright and must not be reproduced without consent of BHD Partnership Ltd.

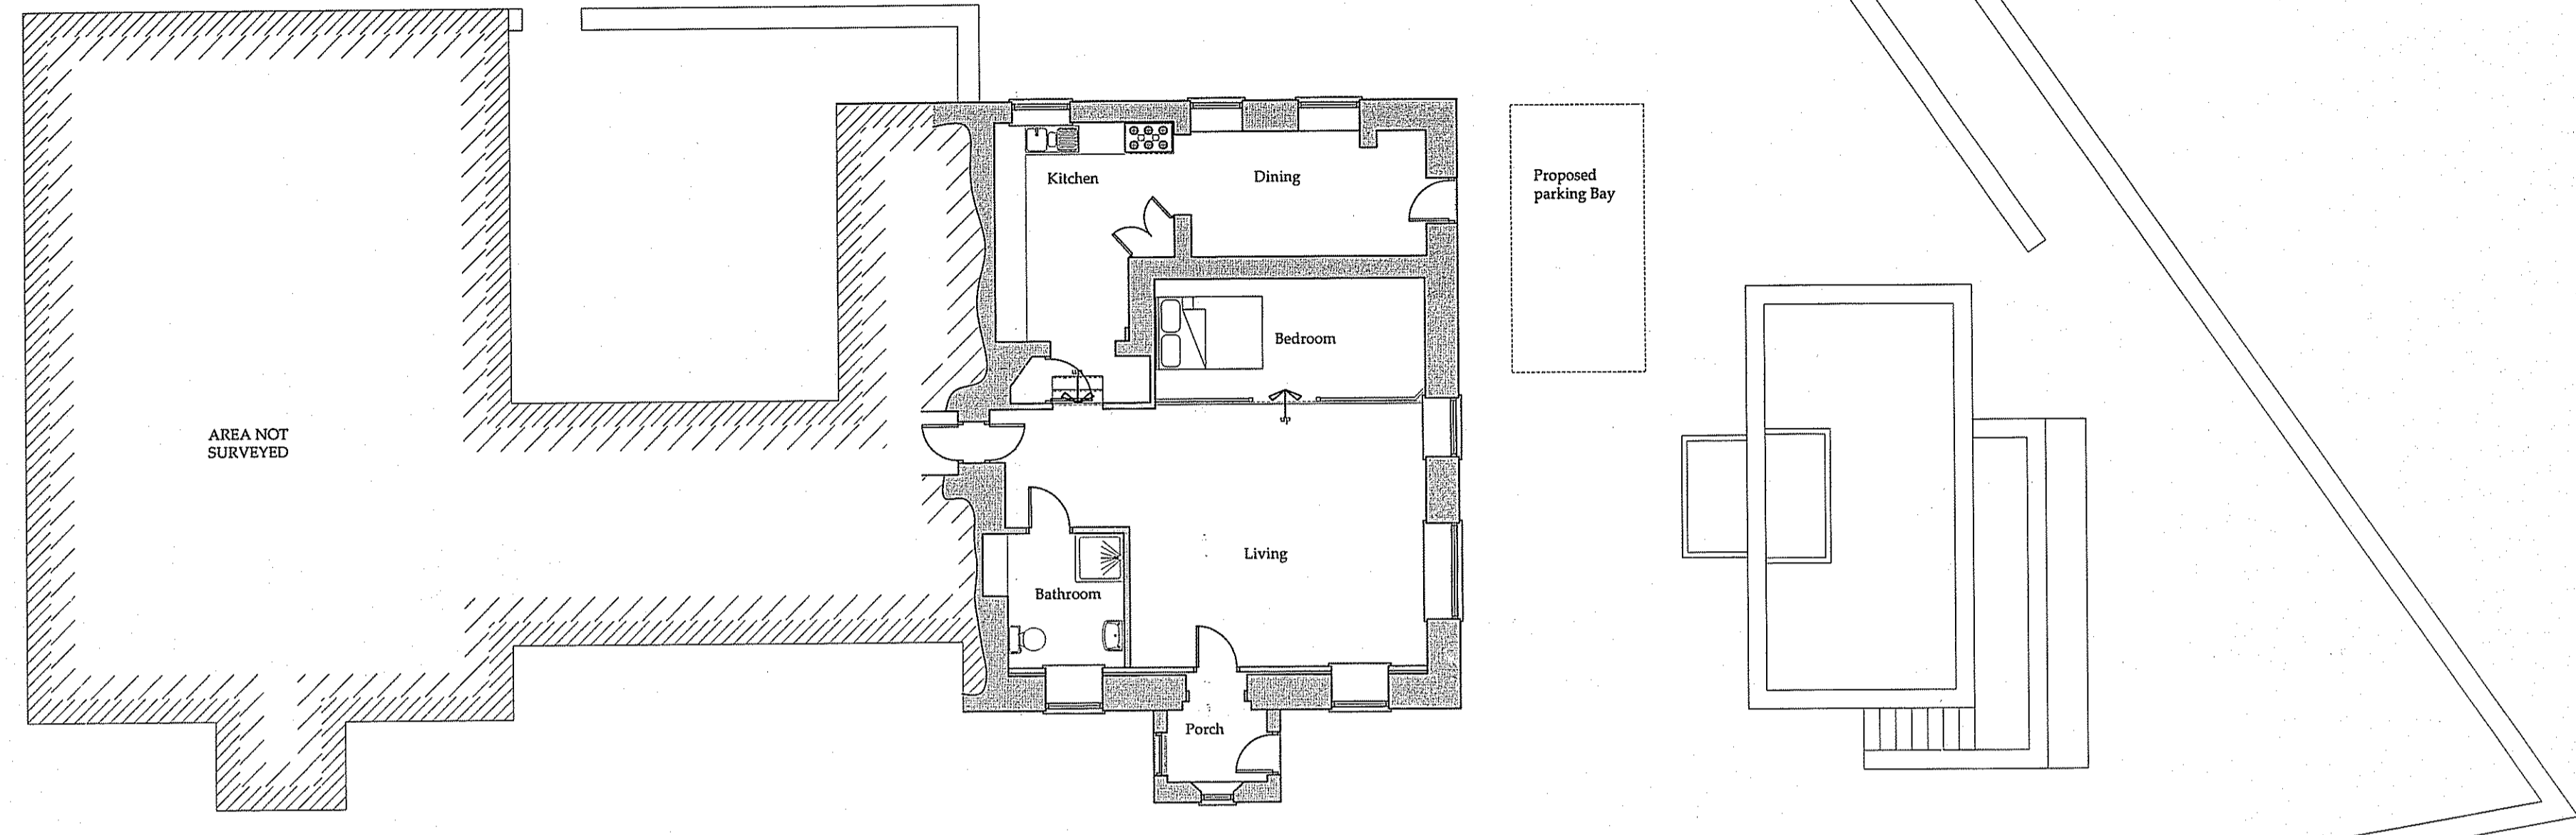

Ground Floor plan **PROPOSED**

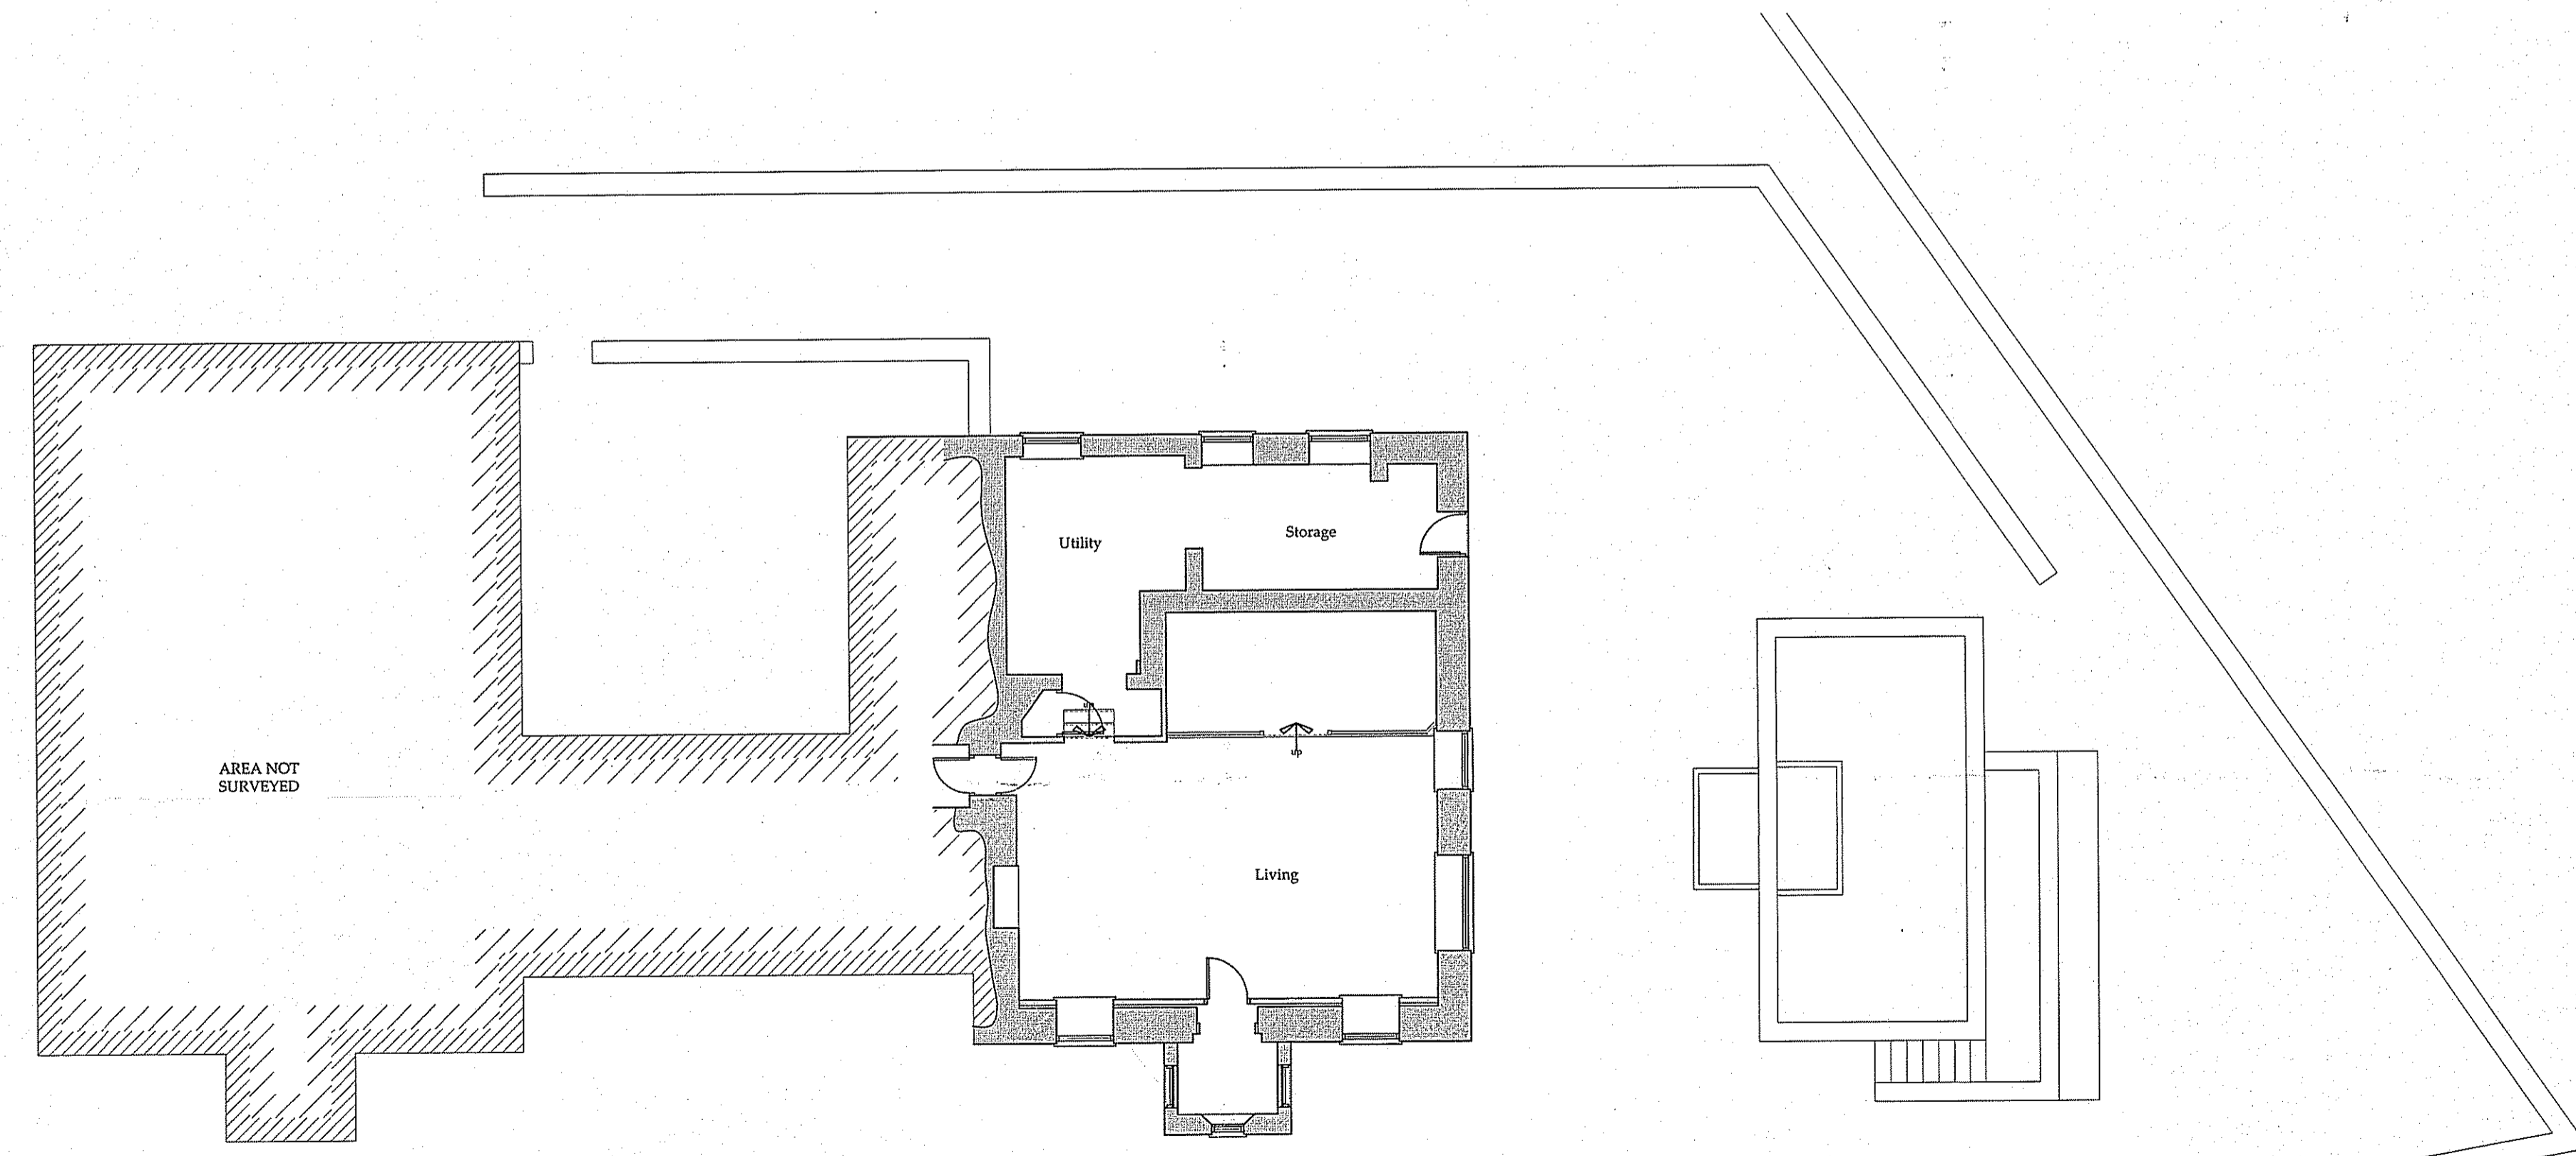

Ground Floor plan **EXISTING**

REV	DATE	BY	AMENDMENT
B	12/04/13	NID	Minor modifications
A	11.04.13	CE	Issued for approval

bhd
 partnership
 Architecture + Engineering
 Alry Hill Manor, Waterstead Lane,
 Whitby, N. Yorks. YO21 1QB.

CLIENT: Mr & Mrs J Evans

PROJECT: Hornblower Lodge, High Laithes Whitby

DRAWING: Existing and Proposed Floor Plan

DRAWING STATUS: Preliminary

DRAWN: C. Eynon CHECKED: N I Duffield

SCALE @ SIZE: 1:100 @ A1 DATE: 11.04.13

DRAWING No: D10345-02 REV: B

NYM/10345
 17 APR 2013