

Do not scale from this drawing, only figured dimensions are to be taken from this drawing.  
 The contractor must verify all dimensions on site before commencing any work or shop drawings.  
 The contractor must report any discrepancies before commencing work. If this drawing exceeds the quantities taken in any way, the technician is to be informed before work is initiated.  
 Work within the construction (design and management) regulations 1994 is not to start until a health & safety plan has been produced. This drawing is copyright and must not be reproduced without consent of BHD Partnership Ltd.


NYM/PA  
 10 MAY 2013



**North West Elevation**

1:100


Roof covering to be grey slate.  
 New timber framed Velux rooflights.  
 Timber panel style up and over garage doors.  
 Natural stone cladding.  
 Timber posts.

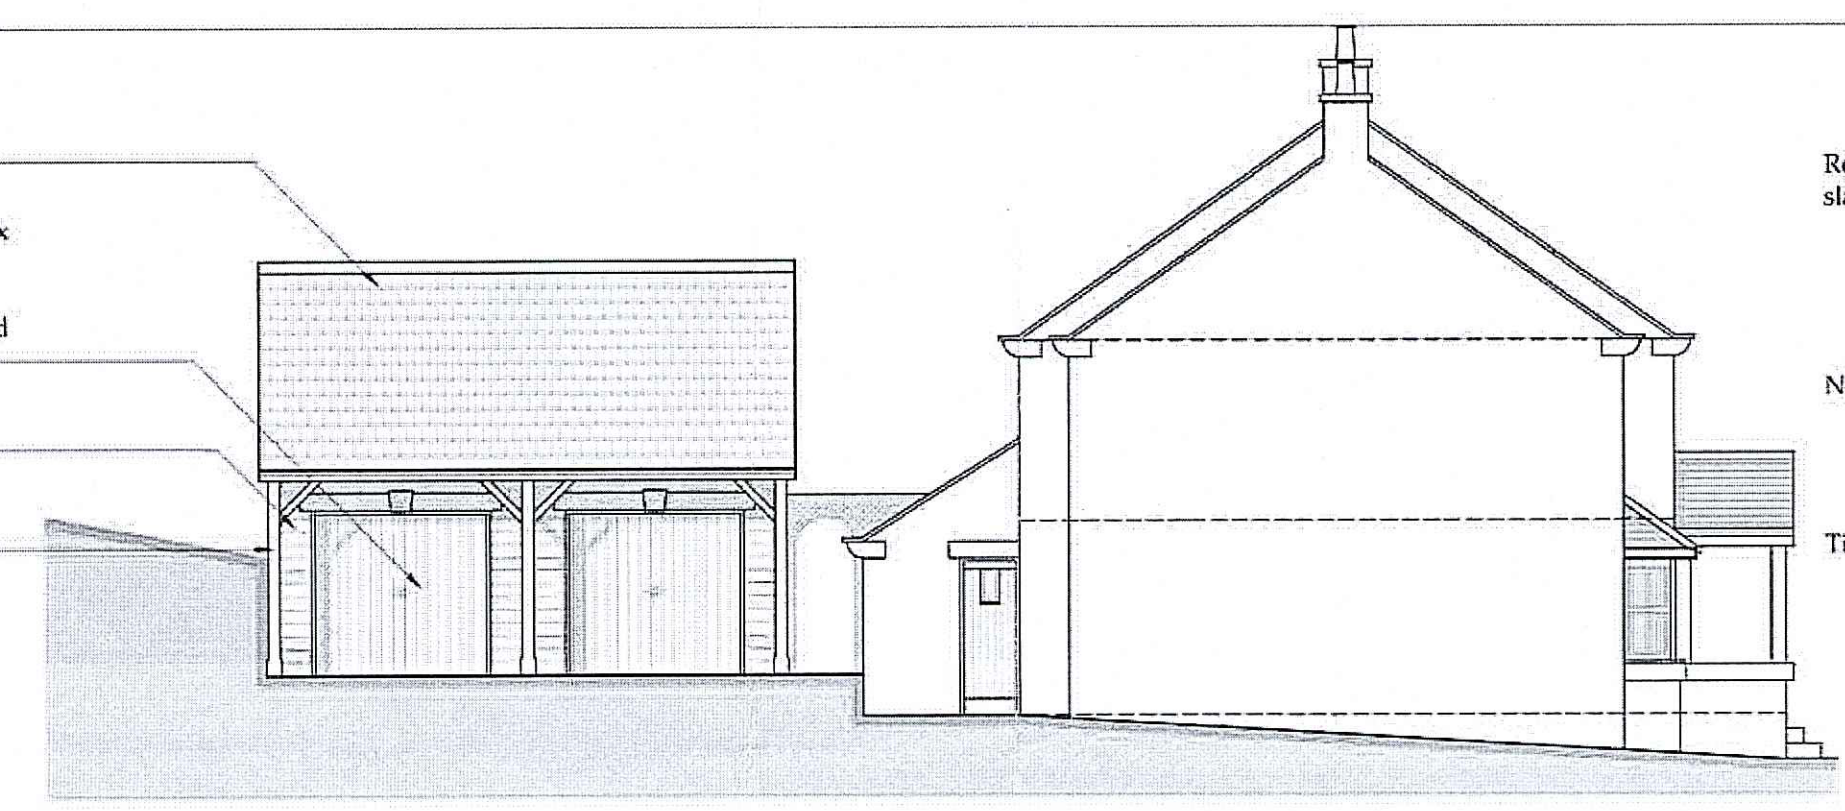

**North East Elevation**


1:100

Roof covering to be grey slate.  
 Natural stone cladding.  
 Timber posts.

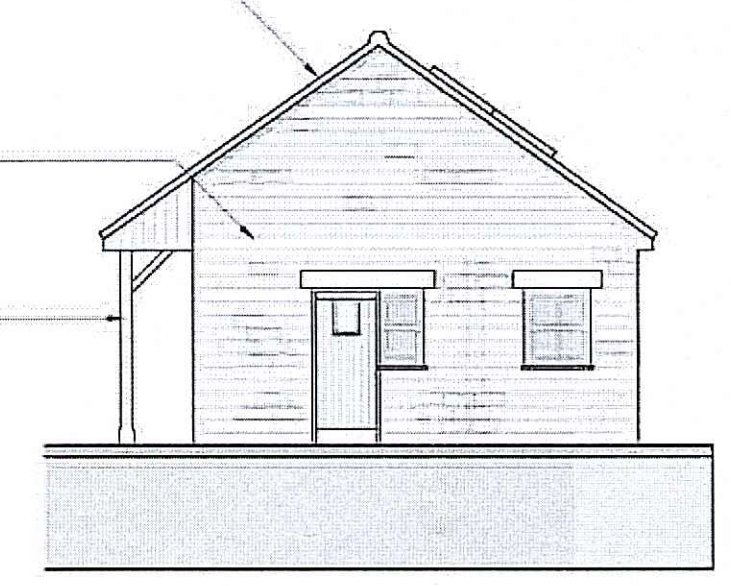

**North West Elevation (Garage Only)**

1:100

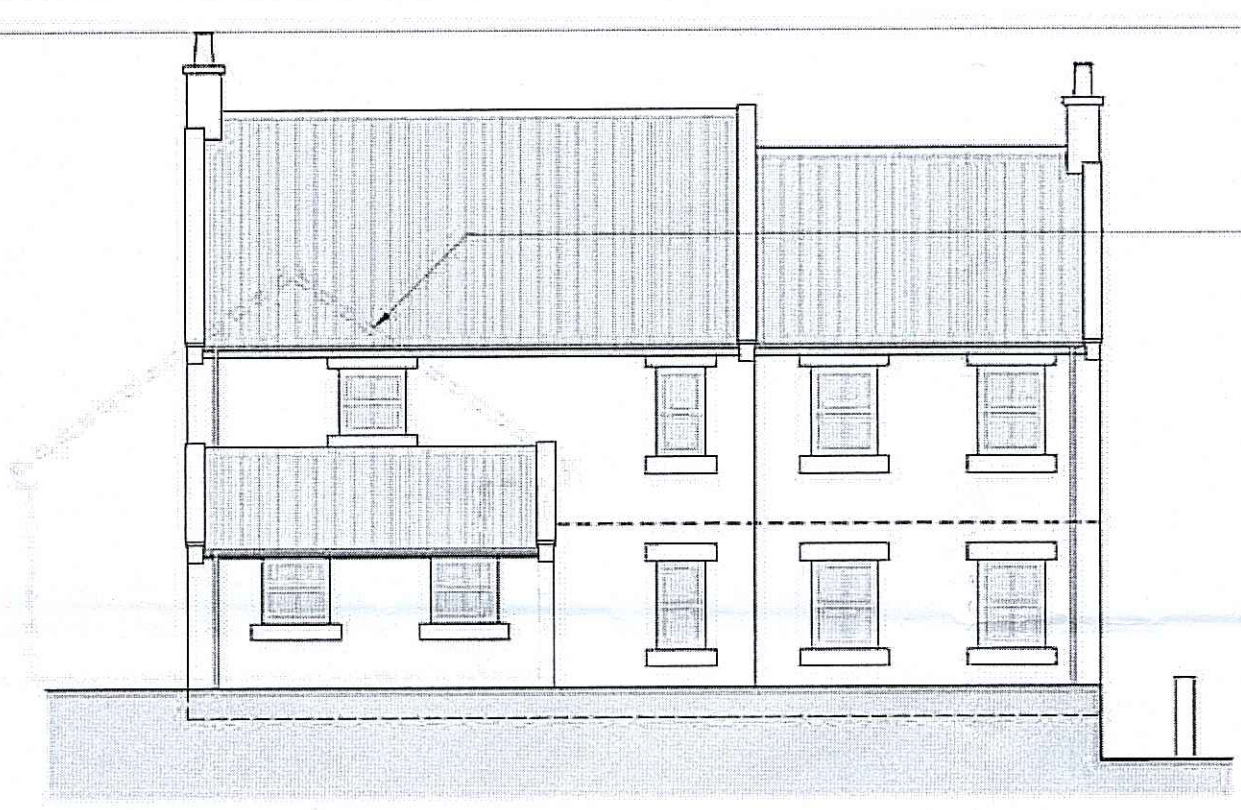

**South East Elevation**

1:100


Outline of proposed garage.



**South West Elevation**

1:100

Roof covering to be grey slate.  
 Solar roof panels with grey frame to be installed by specialist. (PV or Solar Thermal)  
 Natural stone cladding.

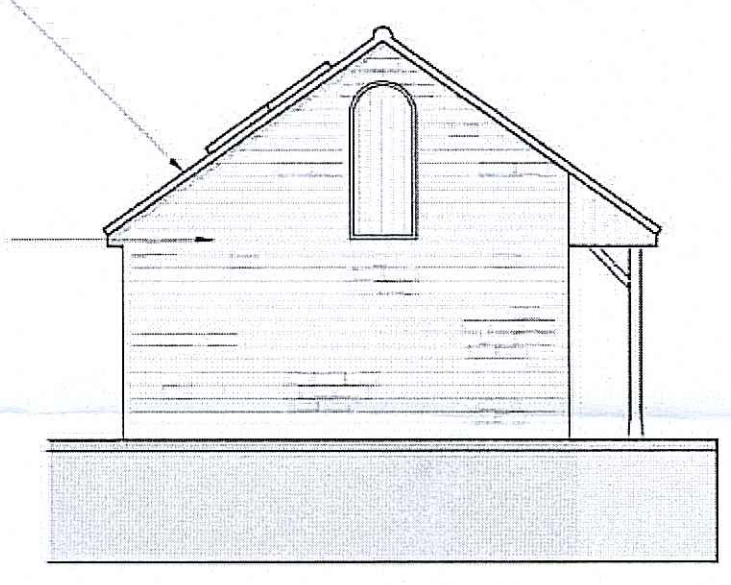

**South East Elevation (Garage Only)**

1:100

Drawing for planning consideration only.  
 Construction details to be added.

B	25/03/2013	DC	Amended position and roof finish
A	15/03/13	DC	Issued for approval
REV	DATE	BY	AMENDMENT

**bhd**  
 partnership  
 Architecture + Engineering  
 Airy Hill Manor, Waterstead Lane,  
 Whitby, N. Yorks. YO21 1QB.

CLIENT: Mr. Paul Garrett  
 PROJECT: Detached Garage & Rooflights Dwelling adjacent Hollins Farm


DRAWING: Proposed Plans and Elevations

DRAWING STATUS: Preliminary

DRAWN: D.Cairns  
 CHECKED: N.I.Duffield


SCALE & SIZE: 1:50, 1:100 @ A1  
 DATE: 15/03/13

DRAWING No: D9968-20  
 REV: B

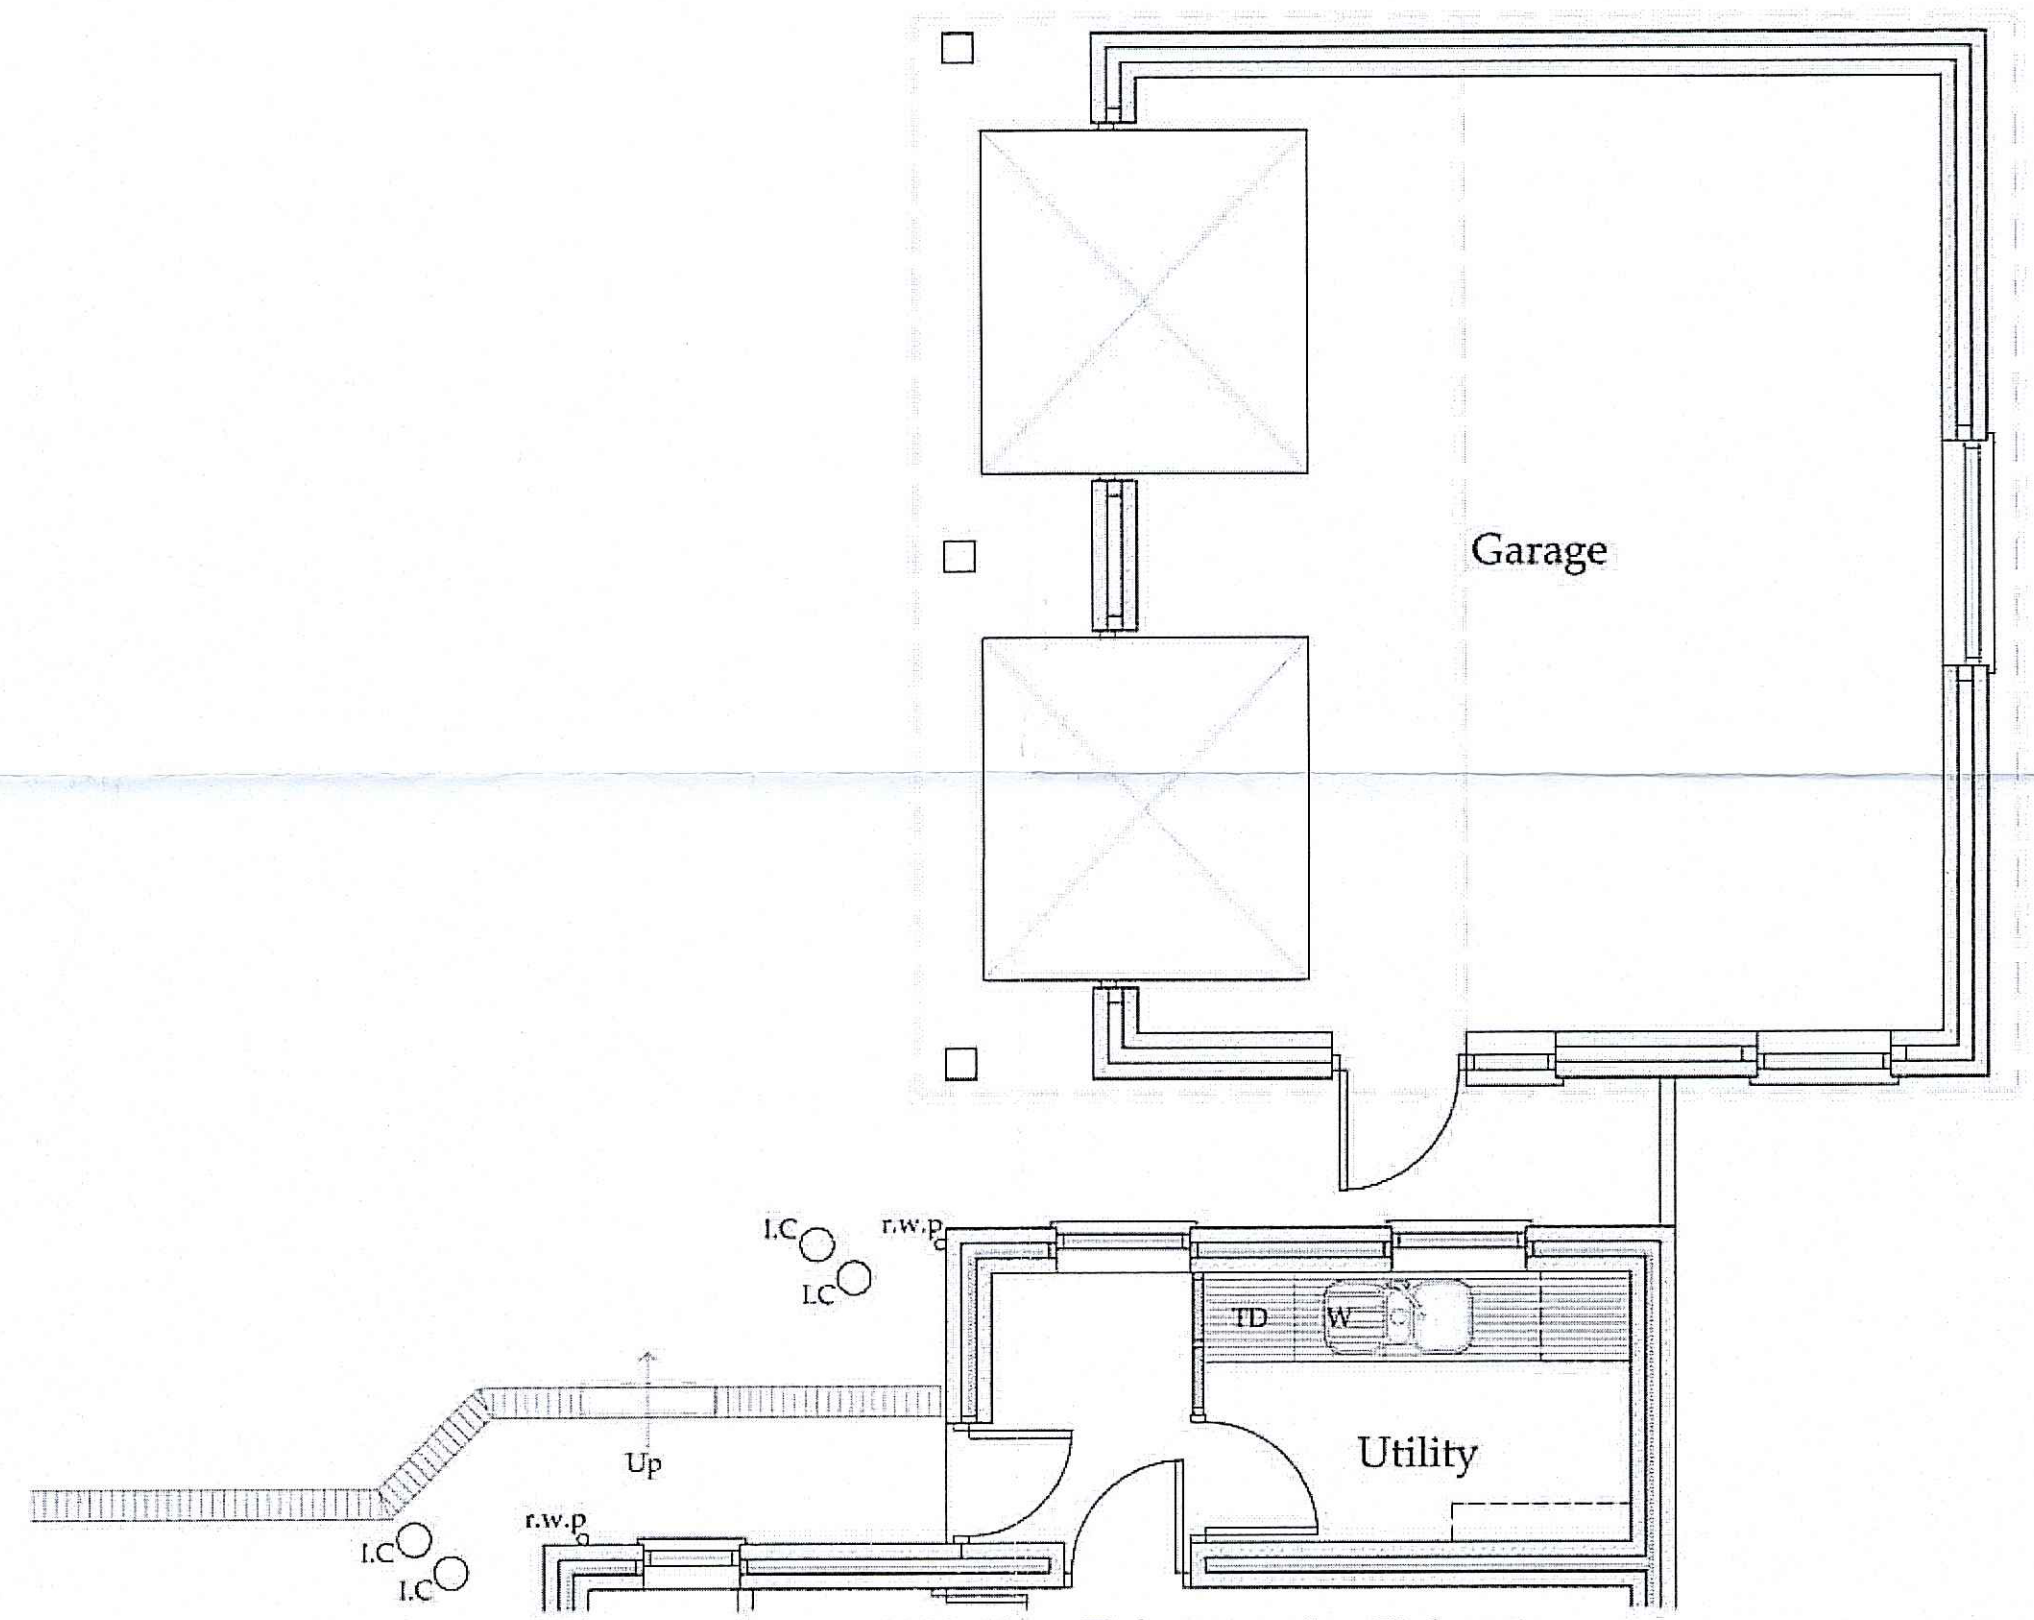

**Ground Floor Plan**

1:50

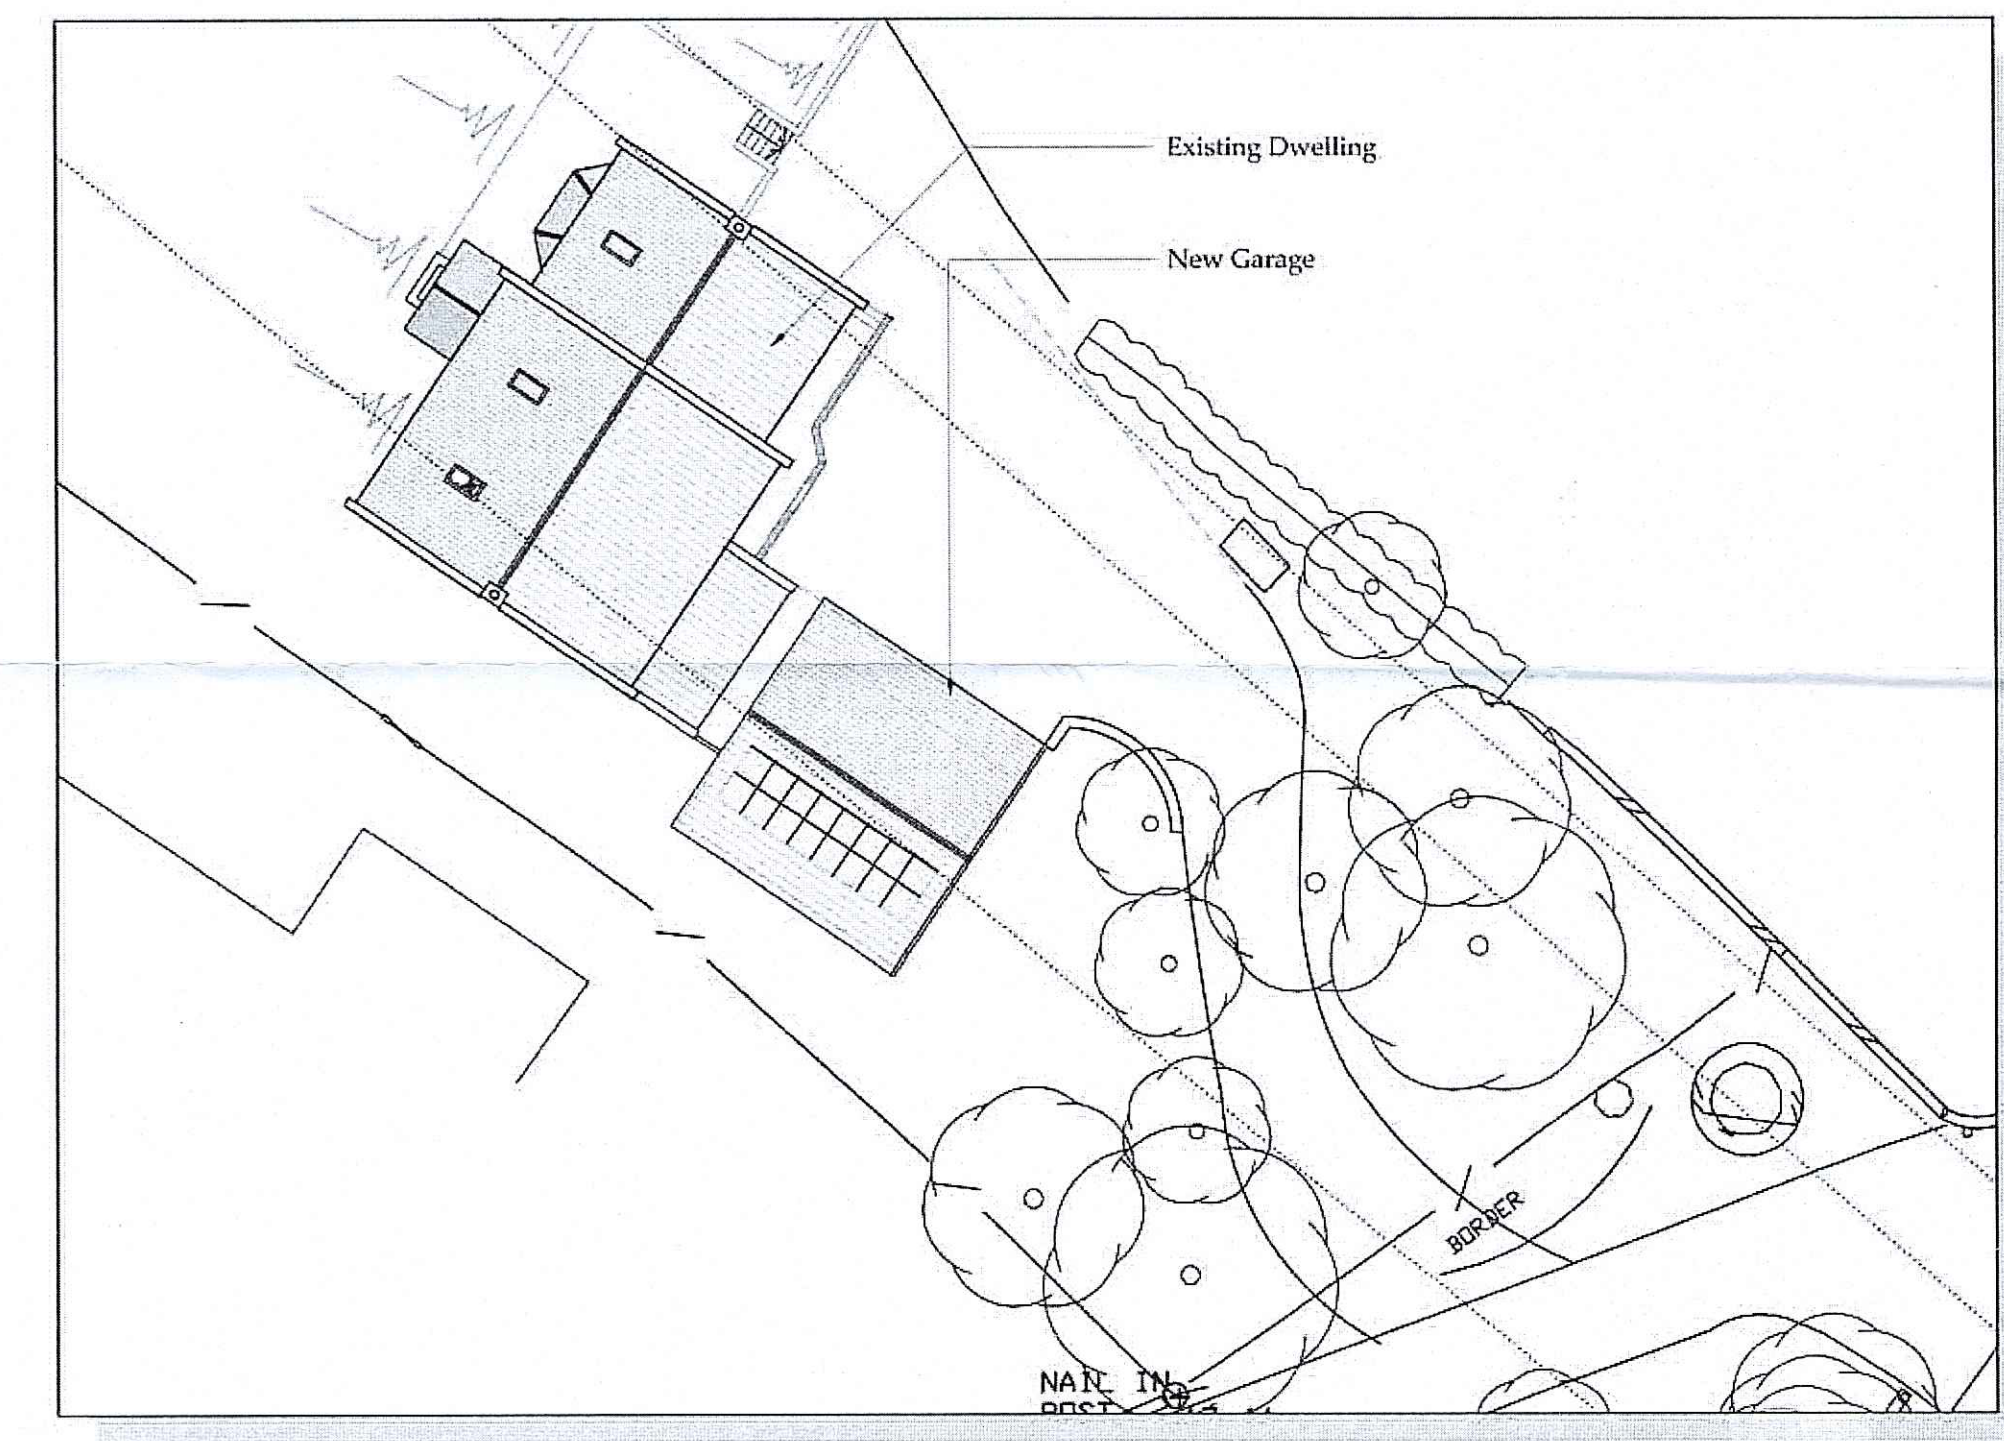

**Proposed Block Plan**

1:50