

PROPOSED SITE PLAN

ORIGINAL PAPER SIZE A1

© Copyright to Acorus Rural Property Services Ltd.

NOTES

- IF IN DOUBT ASK
- WRITTEN DIMENSIONS TO BE USED ONLY
- THIS DRAWING IS CONFIDENTIAL AND REMAINS THE EXCLUSIVE PROPERTY OF ACORUS. DO NOT COPY UNLESS AUTHORISED.

REVISIONS			
No.	Date	Description	Ver.

acorus
Rural Property Services Ltd.

Chartered Surveyors and Planning Consultants
Pendeford House, Pendeford Business Park,
Wobaston Road, Wolverhampton, WV9 5AP

JOB TITLE
PROPOSED AIRSTRIP AT
SOUTH MOOR FARM,
LANGDALE END, YO13 0LW


CLIENT
MR R. W. WALKER

DATE JUNE 13	SCALE 1:1250
ORIGIN JL	VERIFIED BRB


DRAWING TITLE
SITE PLAN

FILE REF.	DRAWING No. WALKER-02	REV.
------------------	---------------------------------	-------------


Reproduced from the 1992 Ordnance Survey 1:50000 edition of the controller of the
Majority of the 1992 Ordnance Survey 1:50000 edition of the controller of the
best to production. Licence No. 10003926

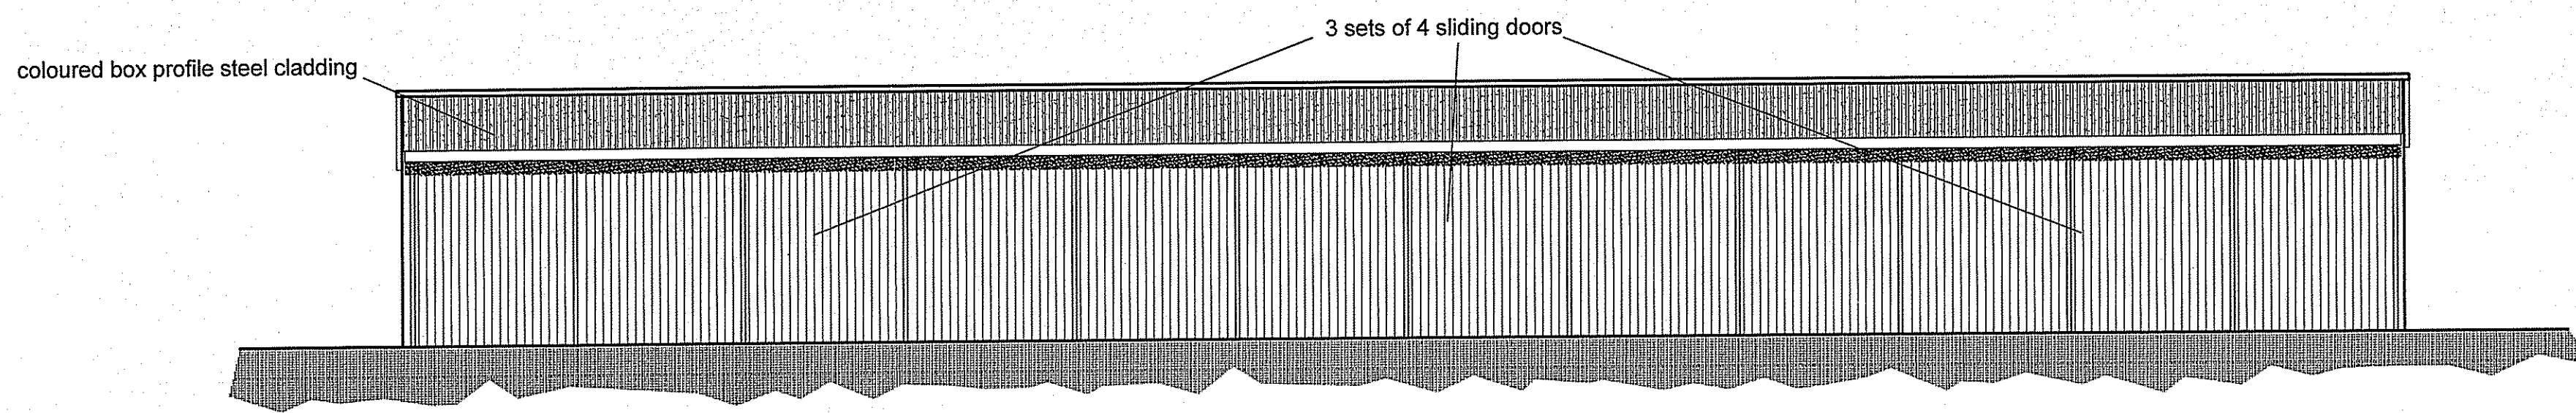


NORTH ELEVATION

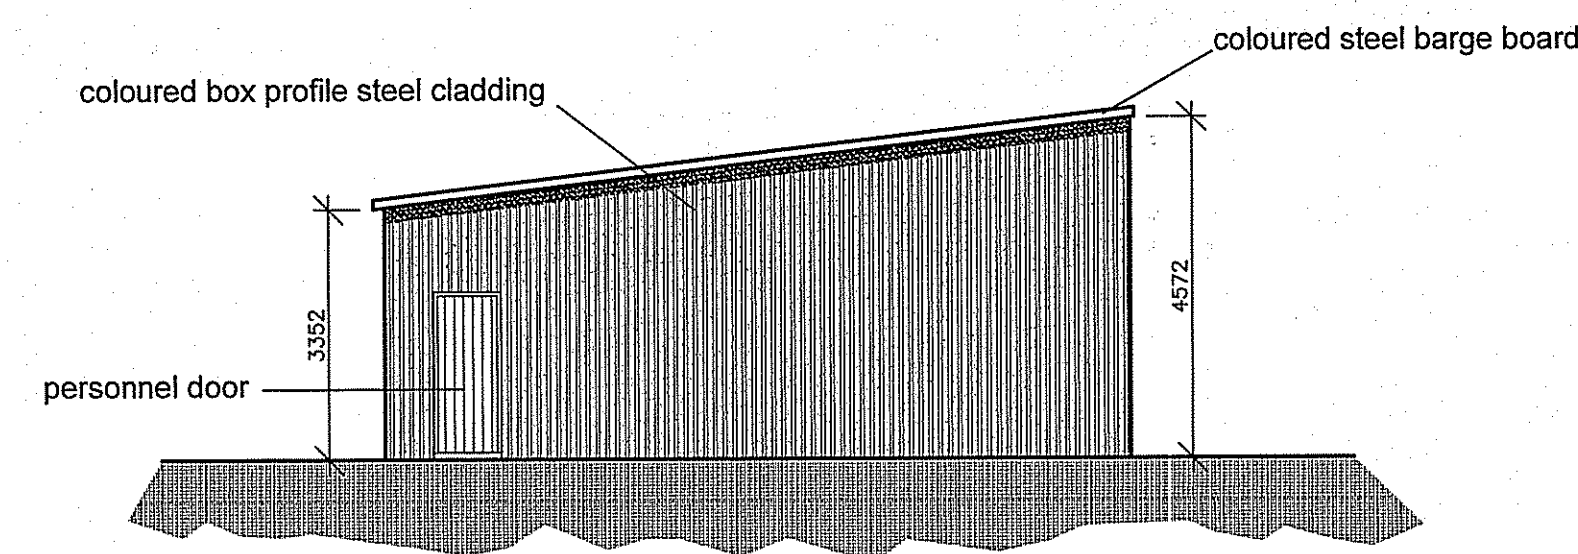


EAST ELEVATION

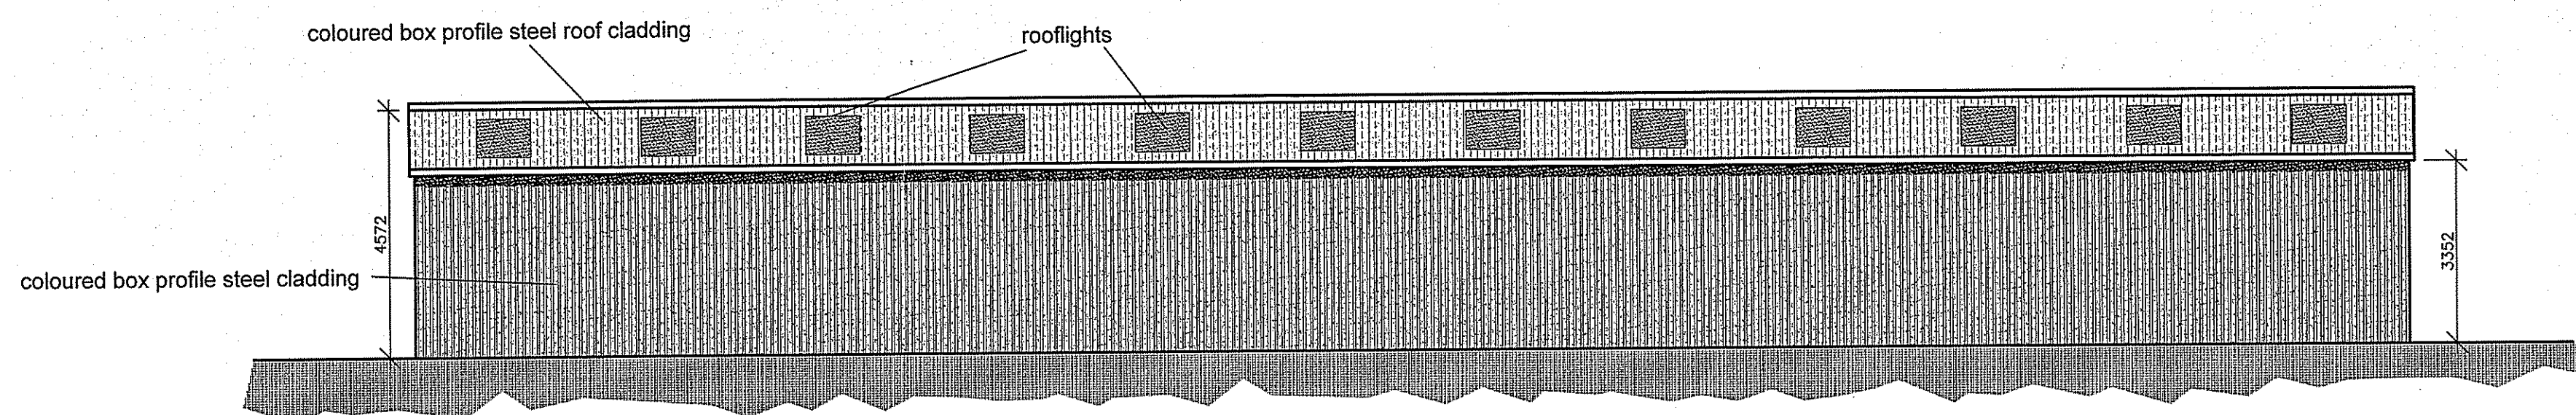

SOUTH ELEVATION

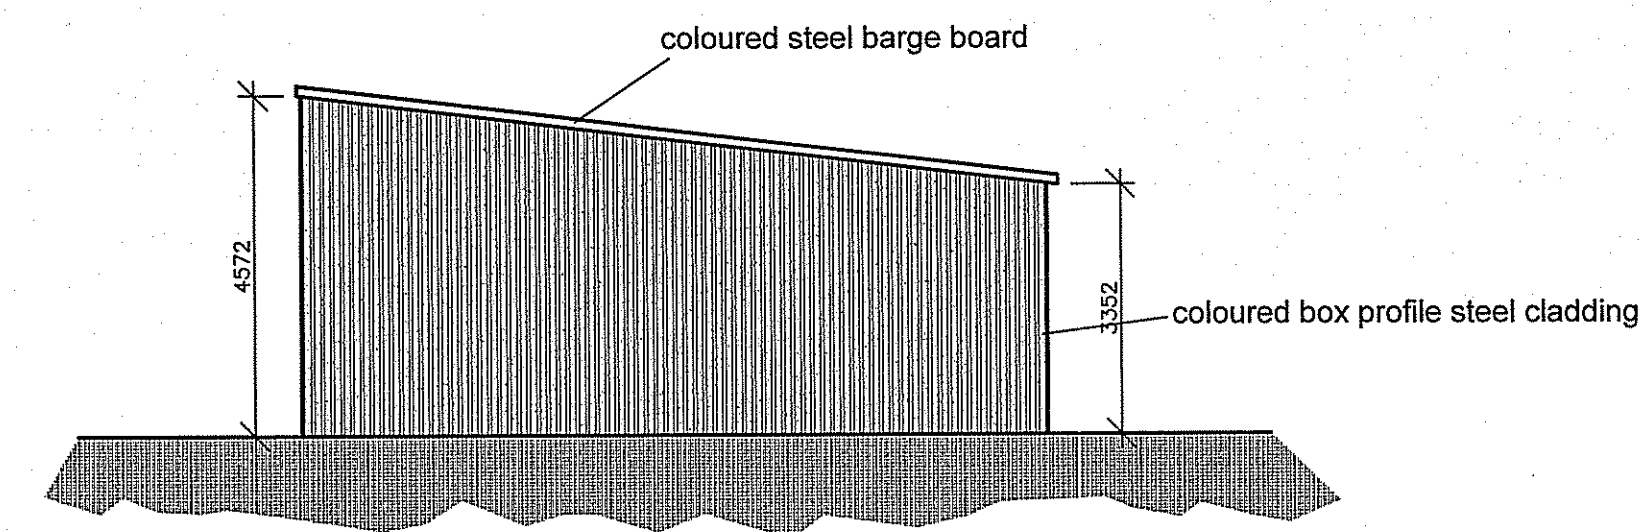

WEST ELEVATION

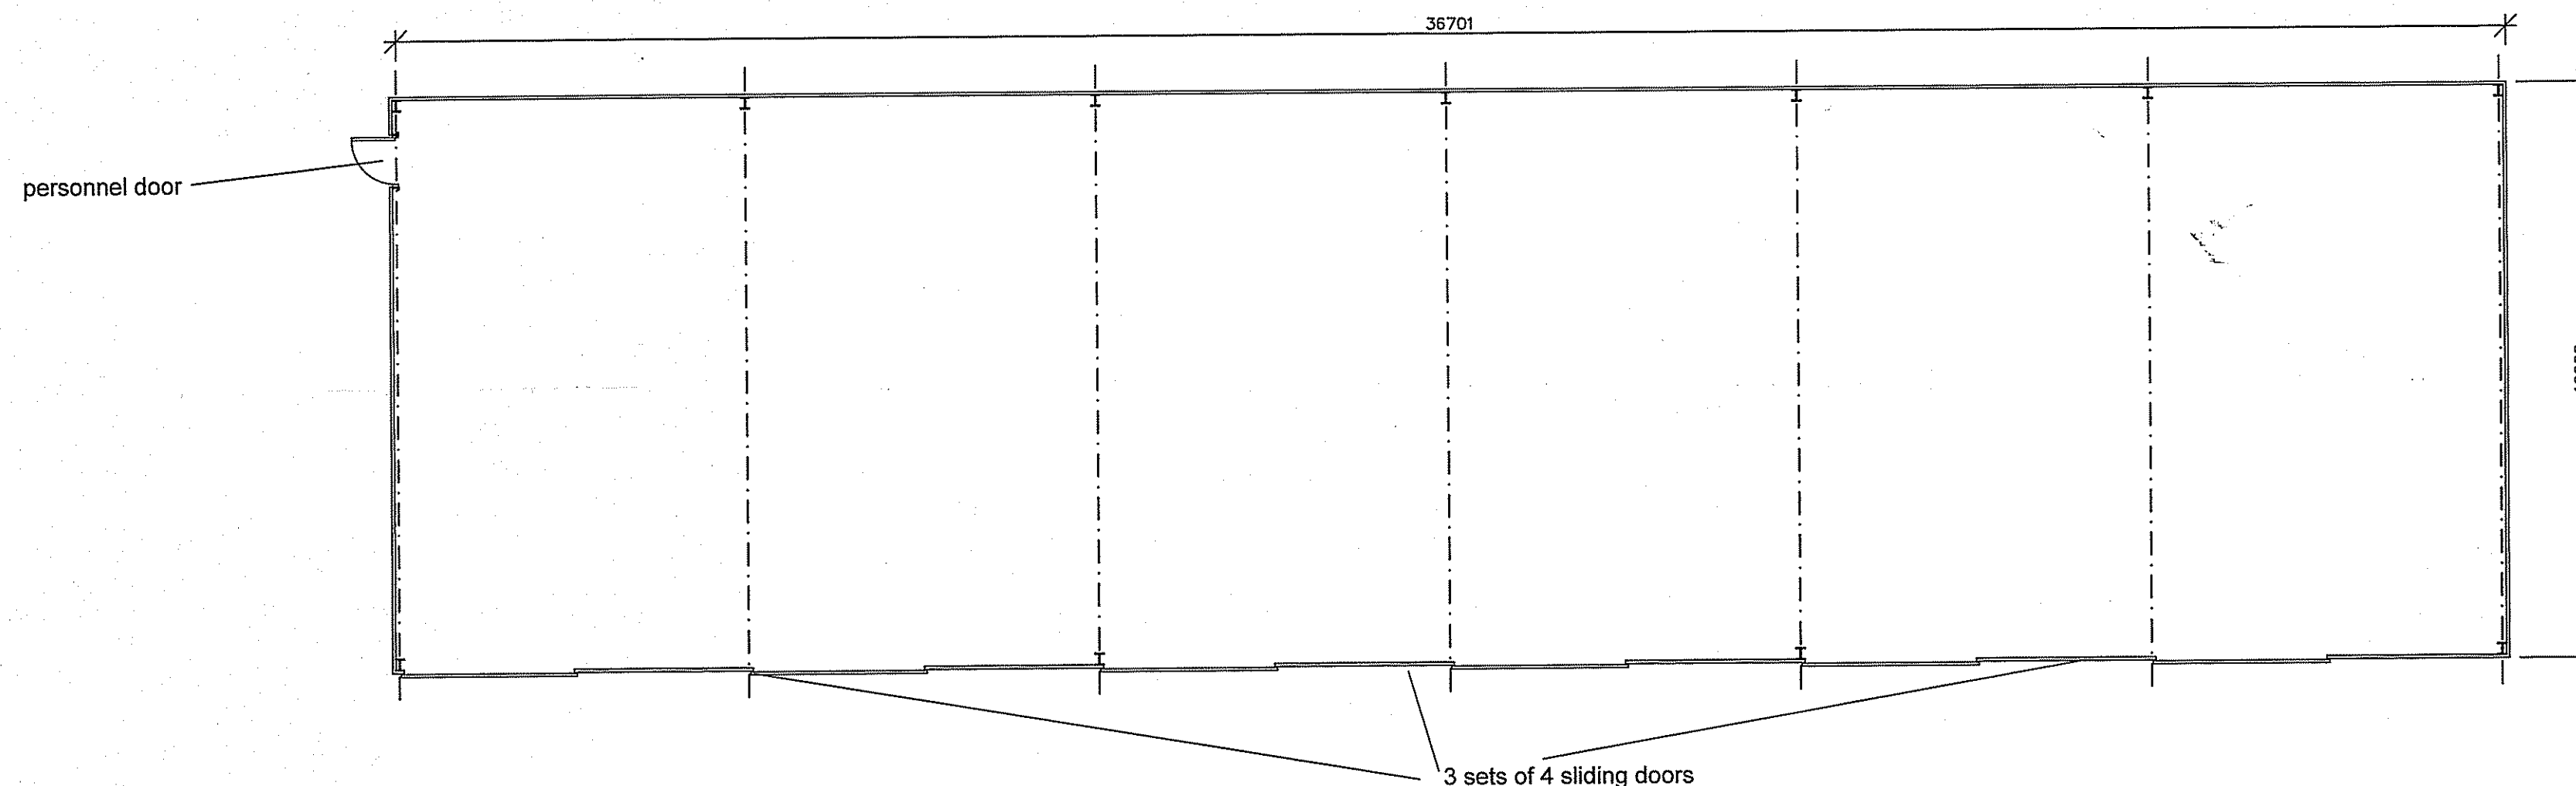

PROPOSED PLAN

NYM/PA
27 JUN 2013

© Copyright to Acorus Rural Property Services Ltd.
NOTES
 1. IF IN DOUBT ASK
 2. WRITTEN DIMENSIONS TO BE USED ONLY
 3. THIS DRAWING IS CONFIDENTIAL AND REMAINS THE EXCLUSIVE PROPERTY OF ACORUS. DO NOT COPY UNLESS AUTHORISED.

REVISIONS		
No.	Date	Description

acorus
 RICS rural property services Ltd.
 Chartered Surveyors and Planning Consultants
 Pendeford House, Pendeford Business Park
 Wobaston Road, Wolverhampton. WV9 5AP

JOB TITLE
PROPOSED AIRSTRIP AT SOUTH MOOR FARM, LANGDALE END. YO13 0LW

CLIENT
MR R. W. WALKER

DATE	JUNE 13	SCALE	1:100
ORIGIN	JL	VERIFIED	BRB

DRAWING TITLE
PLAN AND ELEVATIONS OF THE PROPOSED STORAGE BUILDING

FILE REF.	DRAWING No.	REV.
	WALKER-01	

ORIGINAL PAPER SIZE A1

Reproduced from the 1985 Ordnance Survey 1:25000 with permission of the controller of Her Majesty's Stationery Office. Information on Ordnance Survey Licences is available from HMSO (London No. 10256500)