



Notes:
 Unless indicated, this drawing is for information only. Do not scale from this drawing for purposes other than planning application ref: Woodsmith Mine Section 73 Application June 2017. All dimensions to be checked on site.


- MATERIALS KEY:**
- M-01 Corten Steel Panels
 - M-02 Grey Anodised Aluminium Gutter
 - M-03 Uncapped Grey Anodised Aluminium Curtain Wall Glazing
 - M-04 Timber Strut
 - M-05 Pre-cast concrete planks with structural screed
 - M-06 Actuated Timber Louvre
 - M-07 Grey Anodised Aluminium Louvre Structure
 - M-08 Timber Glulam Column
 - M-09 Partition with glazed screen system
 - M-10 Floor insulation and screed with Underfloor Heating Construction
 - M-11 Exposed steel structure
 - M-12 Pre-cast Concrete Panel
 - M-13 Concrete Floor Slab with Underfloor Heating Construction
 - M-14 Washed Stone Pebbles
 - M-15 Hard Landscaping
 - M-16 Metal Flashing
 - M-17 Grey Metal Sheet Reveal
 - M-18 Top Hung Outward Opening Window
 - M-19 Rough Sawn Larch Board Cladding
 - M-20 Grey Metal Louvres with insulated openable panel
 - M-21 Grey Anodised Aluminium Downpipe
 - M-22 Grey Standing Seam Metal Roof
 - M-23 Pre-cast Concrete Cladding Panel
 - M-24 Grey Sheet Metal Roofing
 - M-25 Internal Timber Board Cladding
 - M-26 Corten Ventilation Louvres
 - M-27 Corten Clad Panel Doors
 - M-28 Grey Anodised Curtain Walling within integrated door
 - M-29 Open louvred Rough Sawn Larch Board Door
 - M-30 Metal Roller Shutter

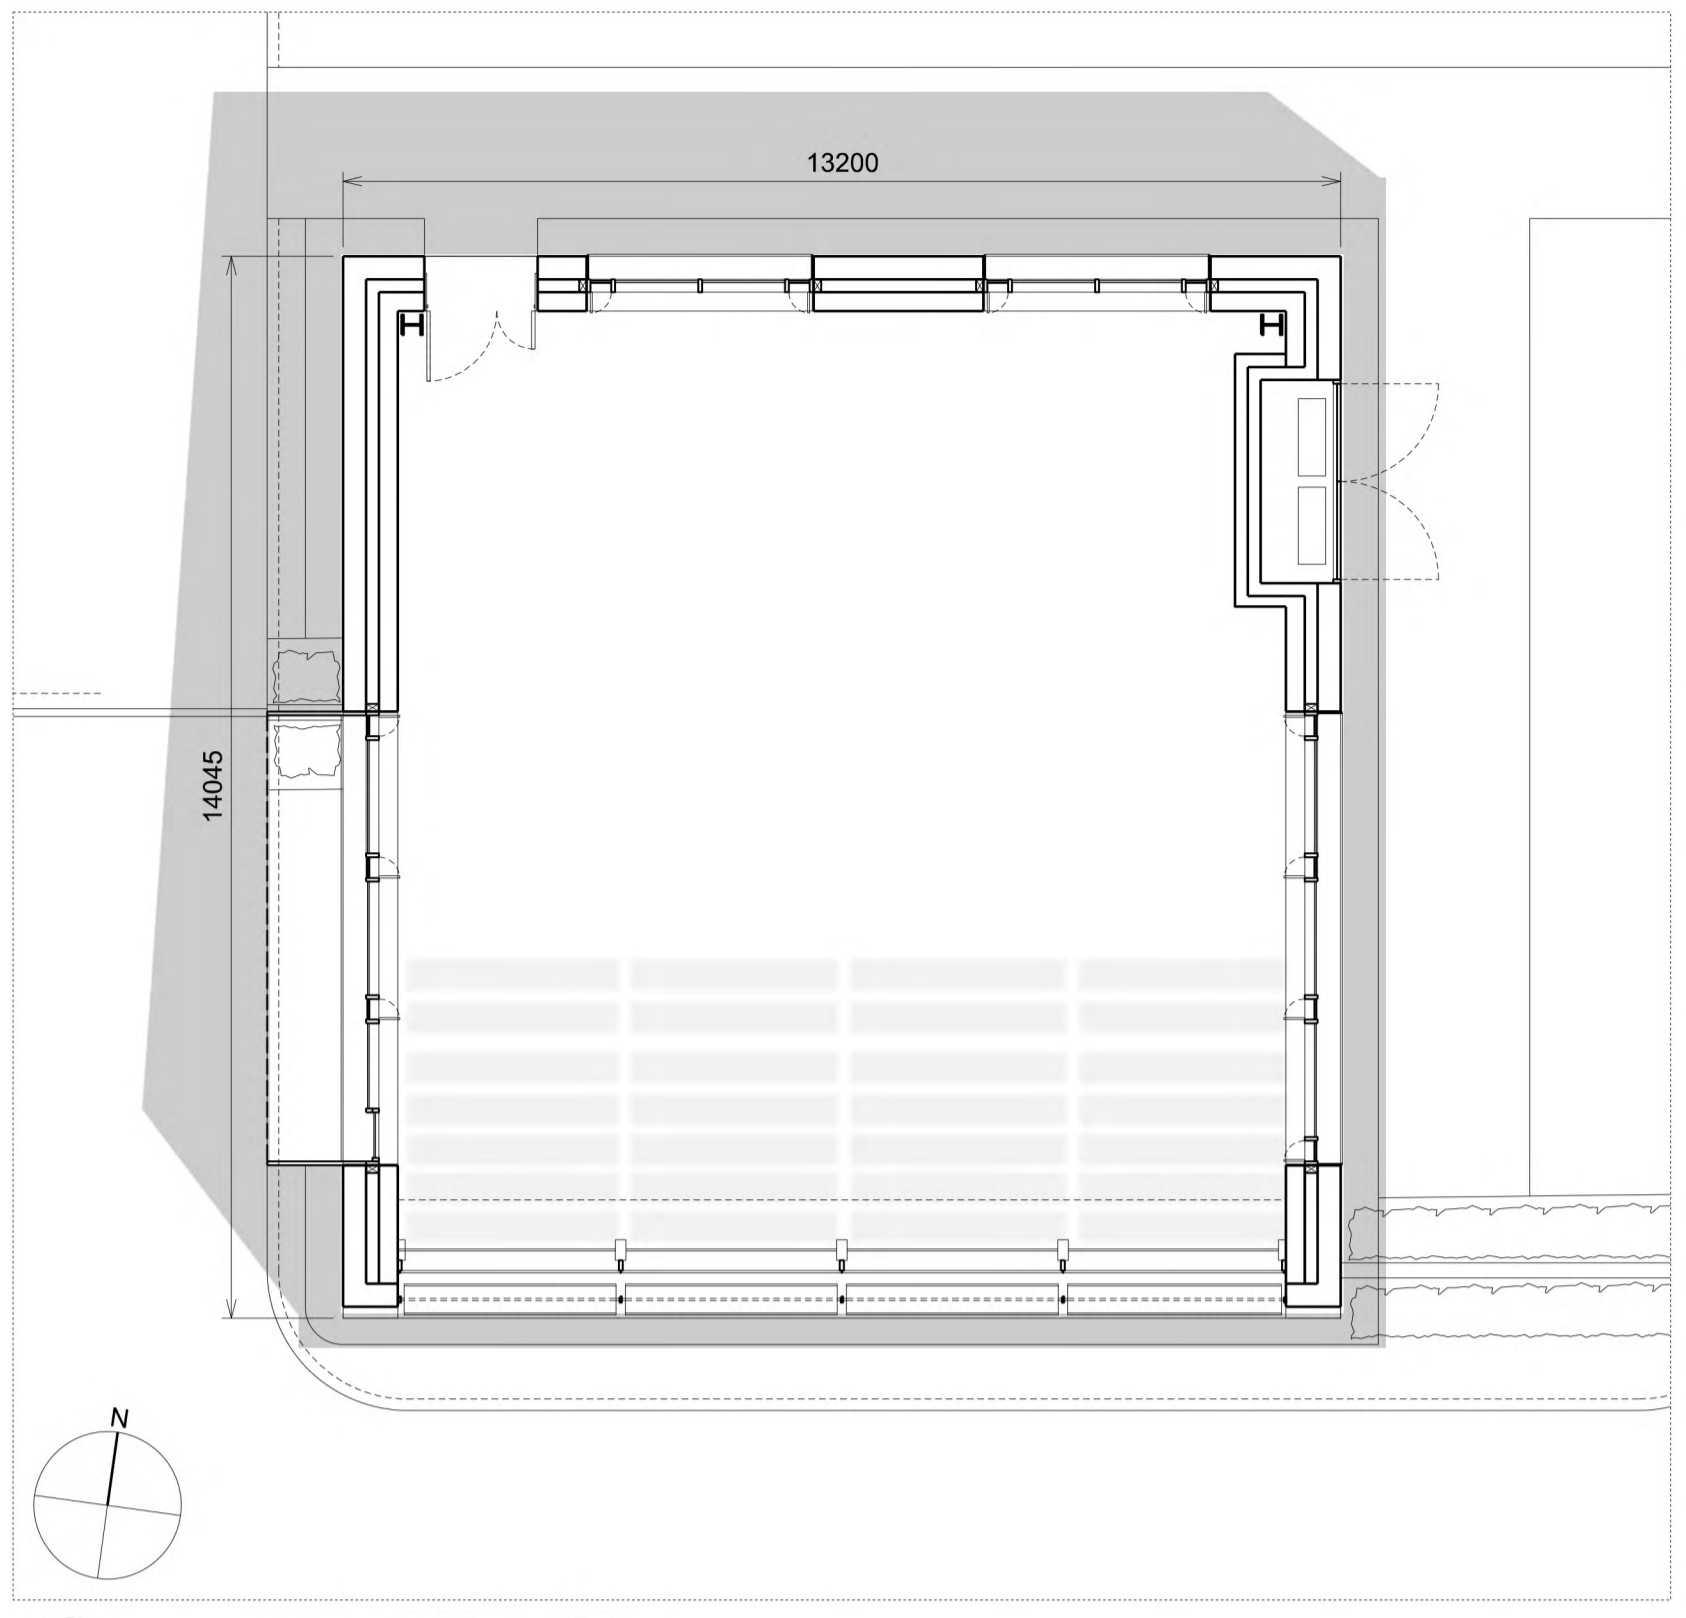

01 Ground Floor Plan
1:100 @ A1

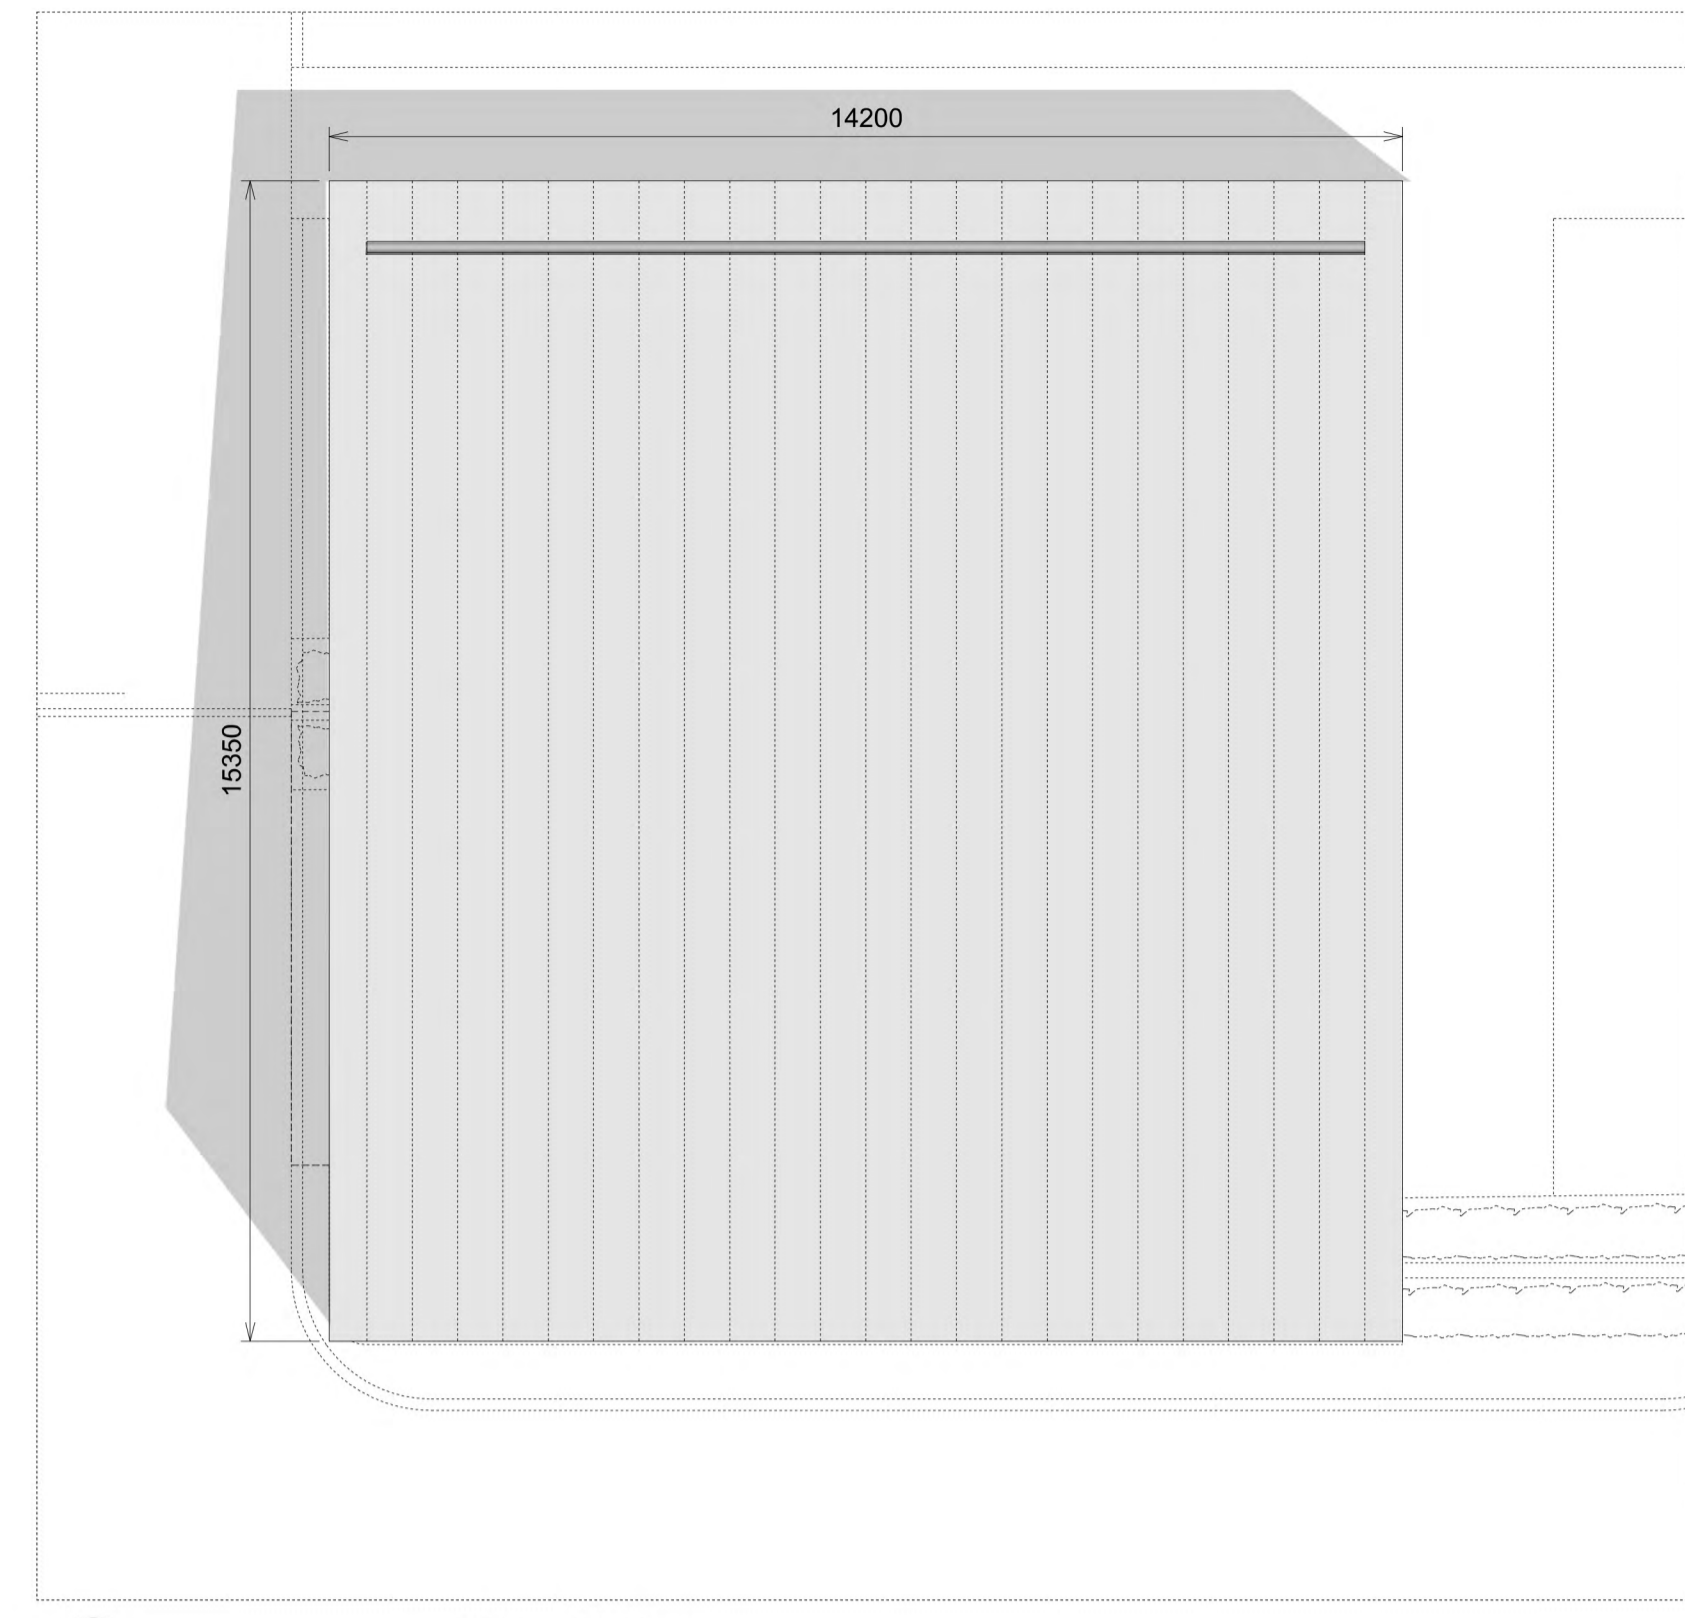

02 Roof Plan
1:100 @ A1

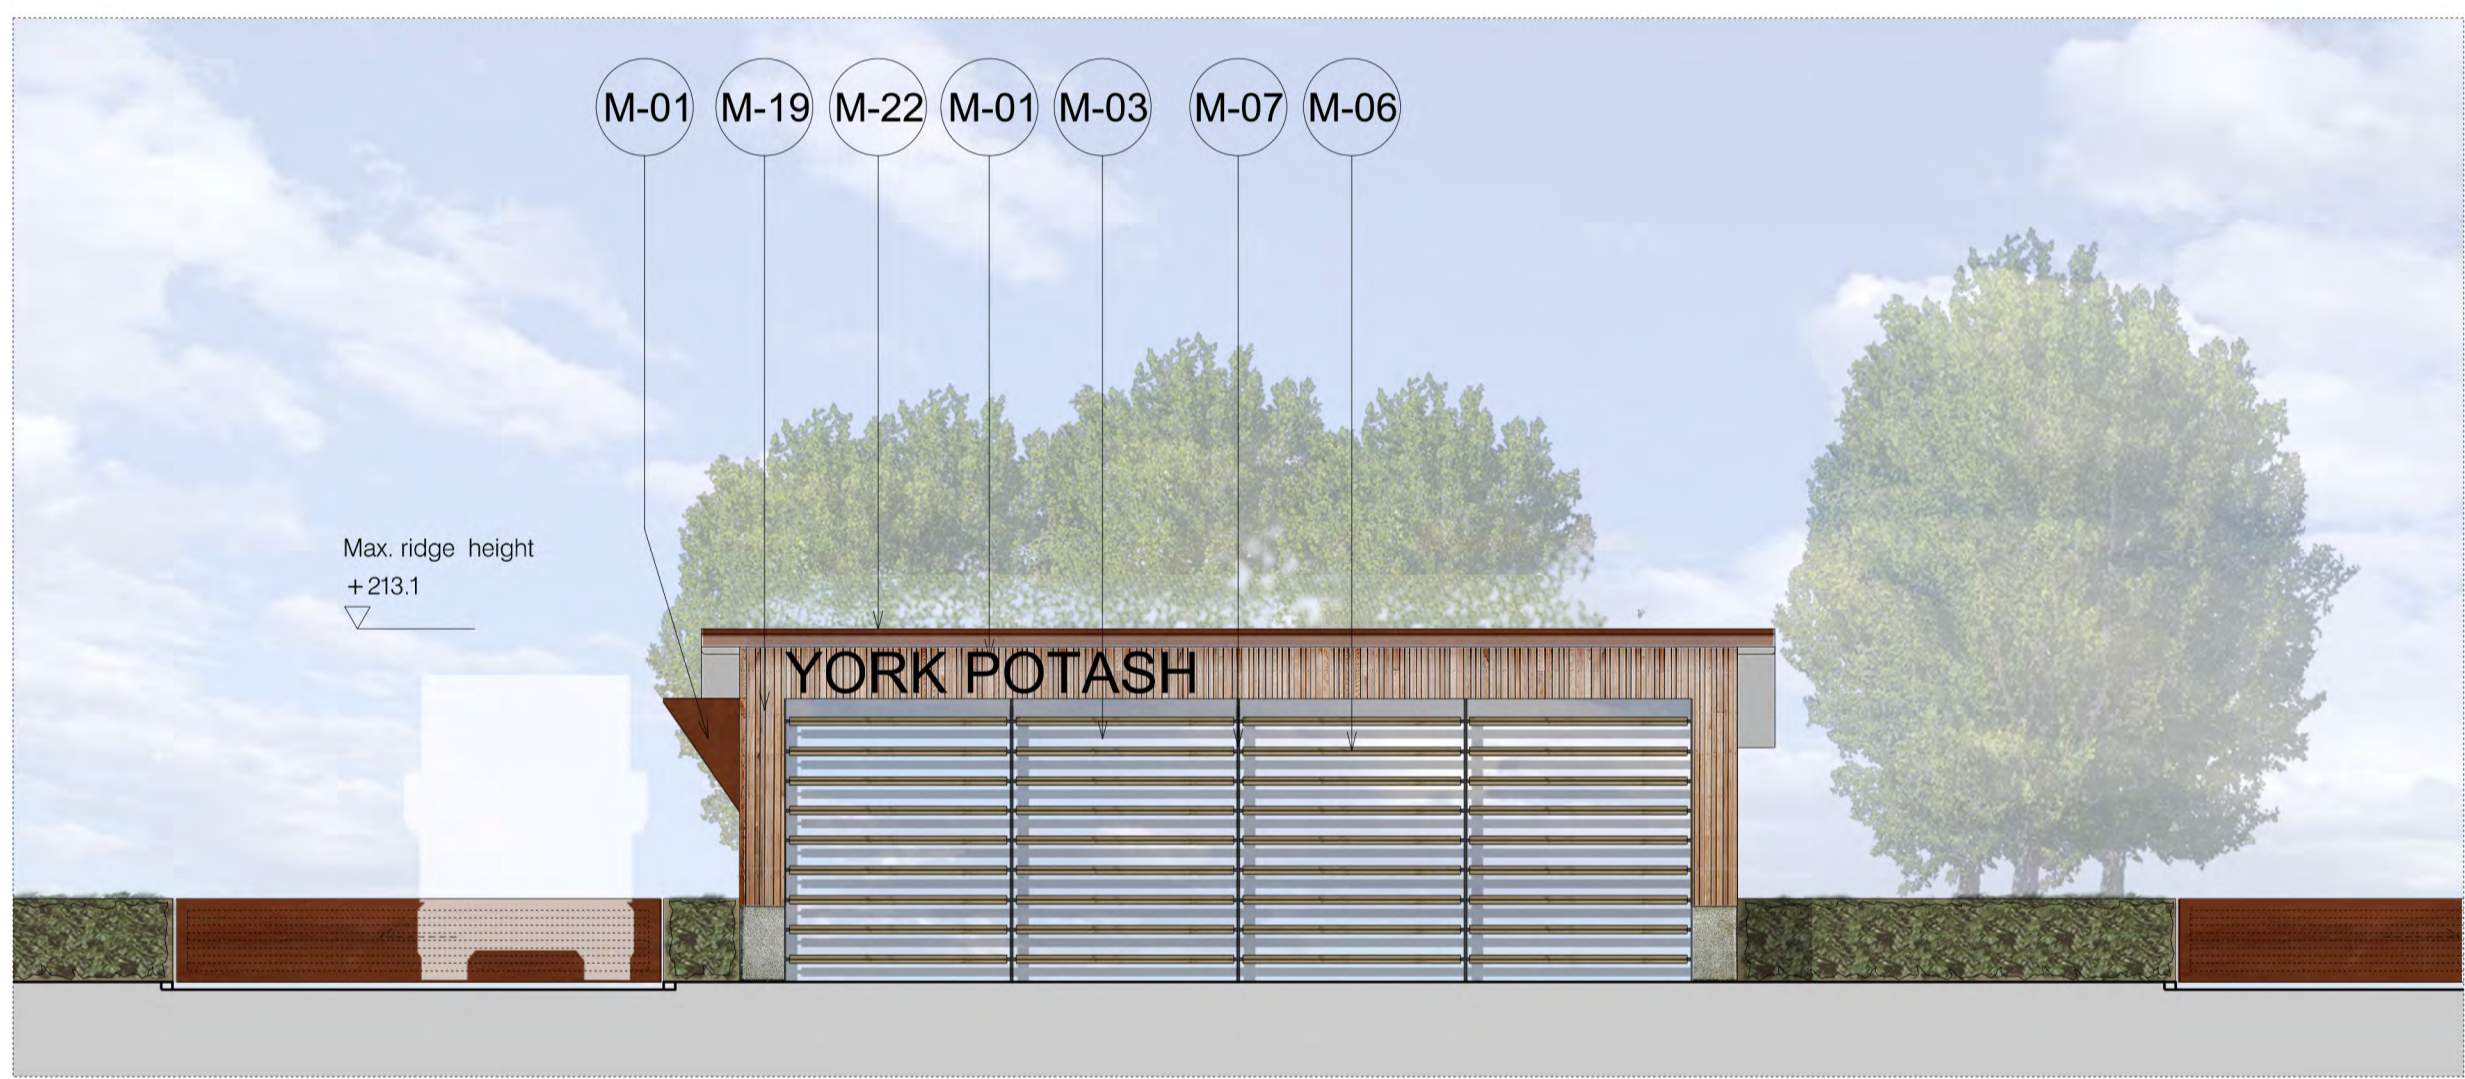


03 South Elevation
1:100 @ A1



04 North Elevation
1:100 @ A1



05 West Elevation
1:100 @ A1

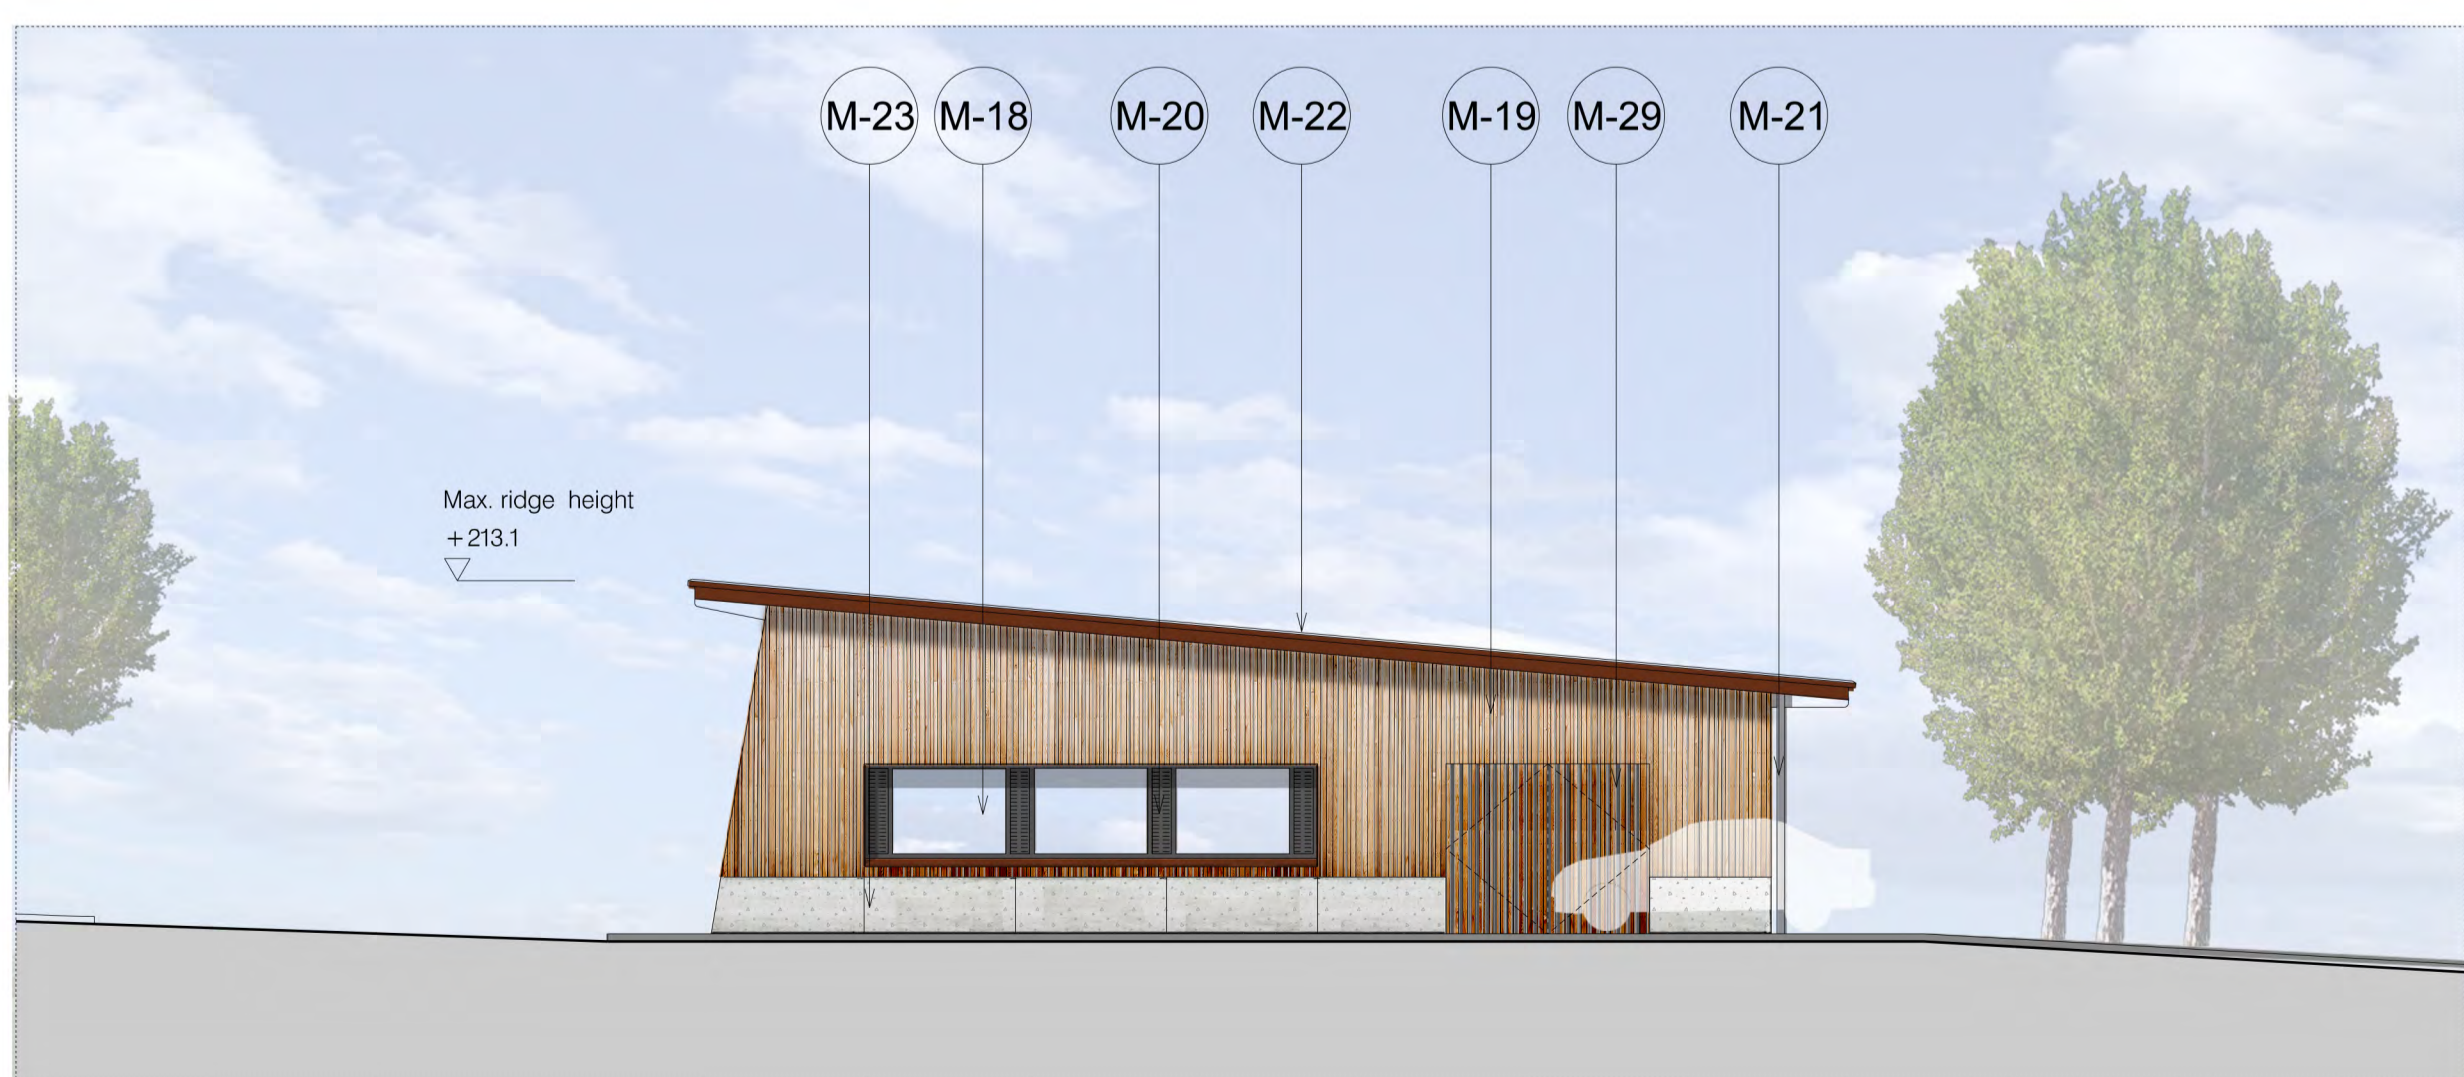

06 East Elevation
1:100 @ A1

Revisions:

Date:	Rev:	Note:	Check:
25.09.14	0	Planning Issue	PC
06.06.17	1	Updated for Section 73 Application June 2017, in accordance with Planning Review dated 26.05.17.	IWa

Copyright Cartwright Pickard Architects Ltd.

cartwright pickard architects
 Round Foundry Media Centre
 Foundry Street
 Leeds
 LS11 5QP
 tel 0113 394 4380
 e-mail mail@cartwrightpickard.com

Project: 653 York Potash
 Drawing Title: Gate House - Proposed Plans, Section & Elevations - Colour
 Scale: 1:100 @ A1
 Drwg. Created: 28 September 2012

Drwg. No:	653-AP-0032
Status:	Issue (Not for Construction)
Revision:	1