


Amendments/Additional Information

- Amended layout of buildings/outside areas
- Additional background information
- Amended design
- Revised access arrangements
- Change of description of proposed development
- Change in site boundaries
- Other (as specified below)

Revised internal layout /divisions

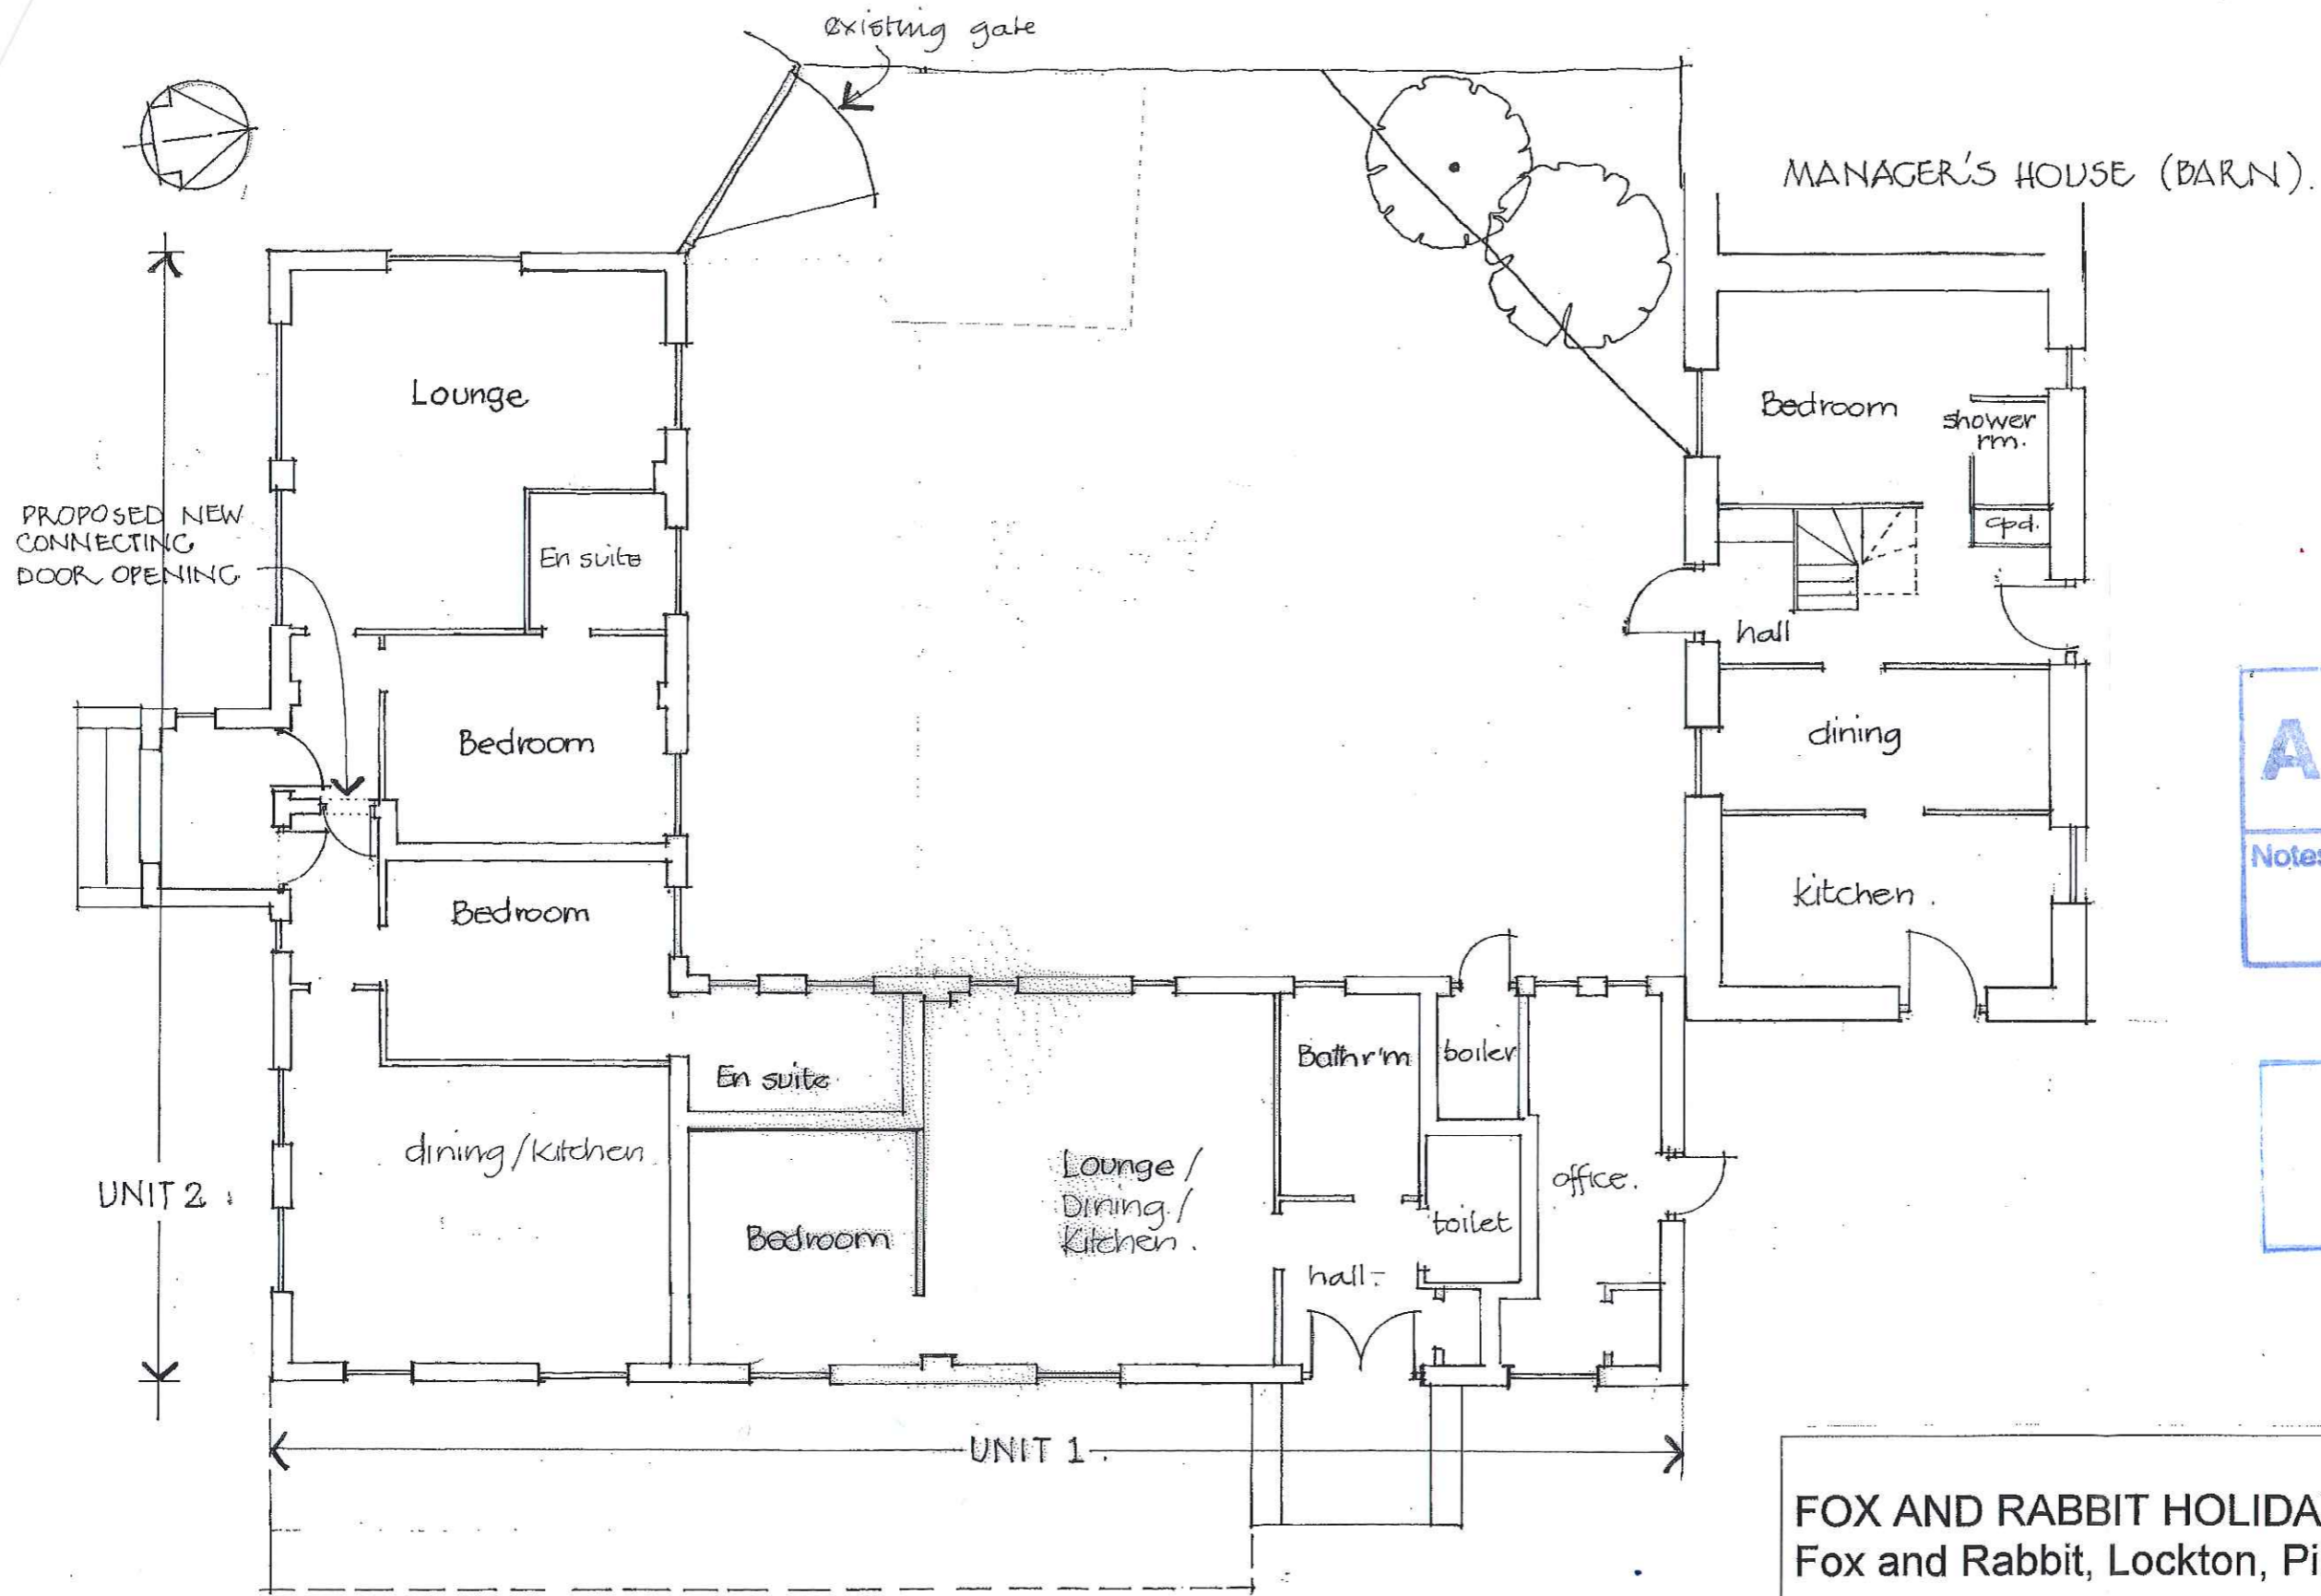

AMENDED

Notes

KVMNPA
06 NOV 2013

FOX AND RABBIT HOLIDAY COTTAGES.
 Fox and Rabbit, Lockton, Pickering, YO18 7NG

Proposed alterations to existing cottages.

Proposed ground floor plan at 1:100 scale (at A3).
 October 2012

Drawing no. 12/429/3B

REVISIONS.
 A: Fence in courtyard removed 22/09/13
 B: Room names revised. 6/11/13