



SOUTH WEST ELEVATION

NORTH WEST ELEVATION

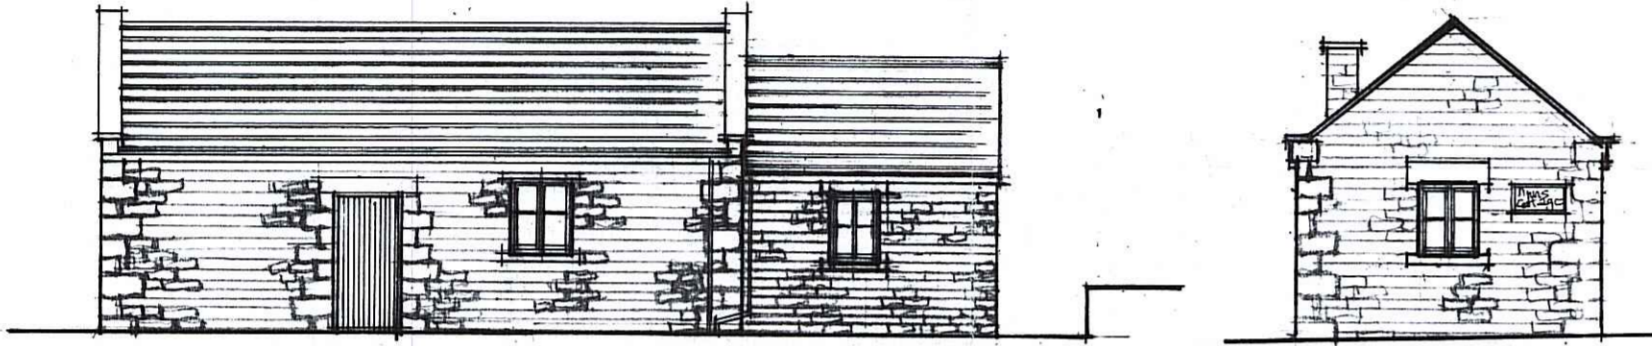


NORTH EAST ELEVATION


SOUTH EAST ELEVATION

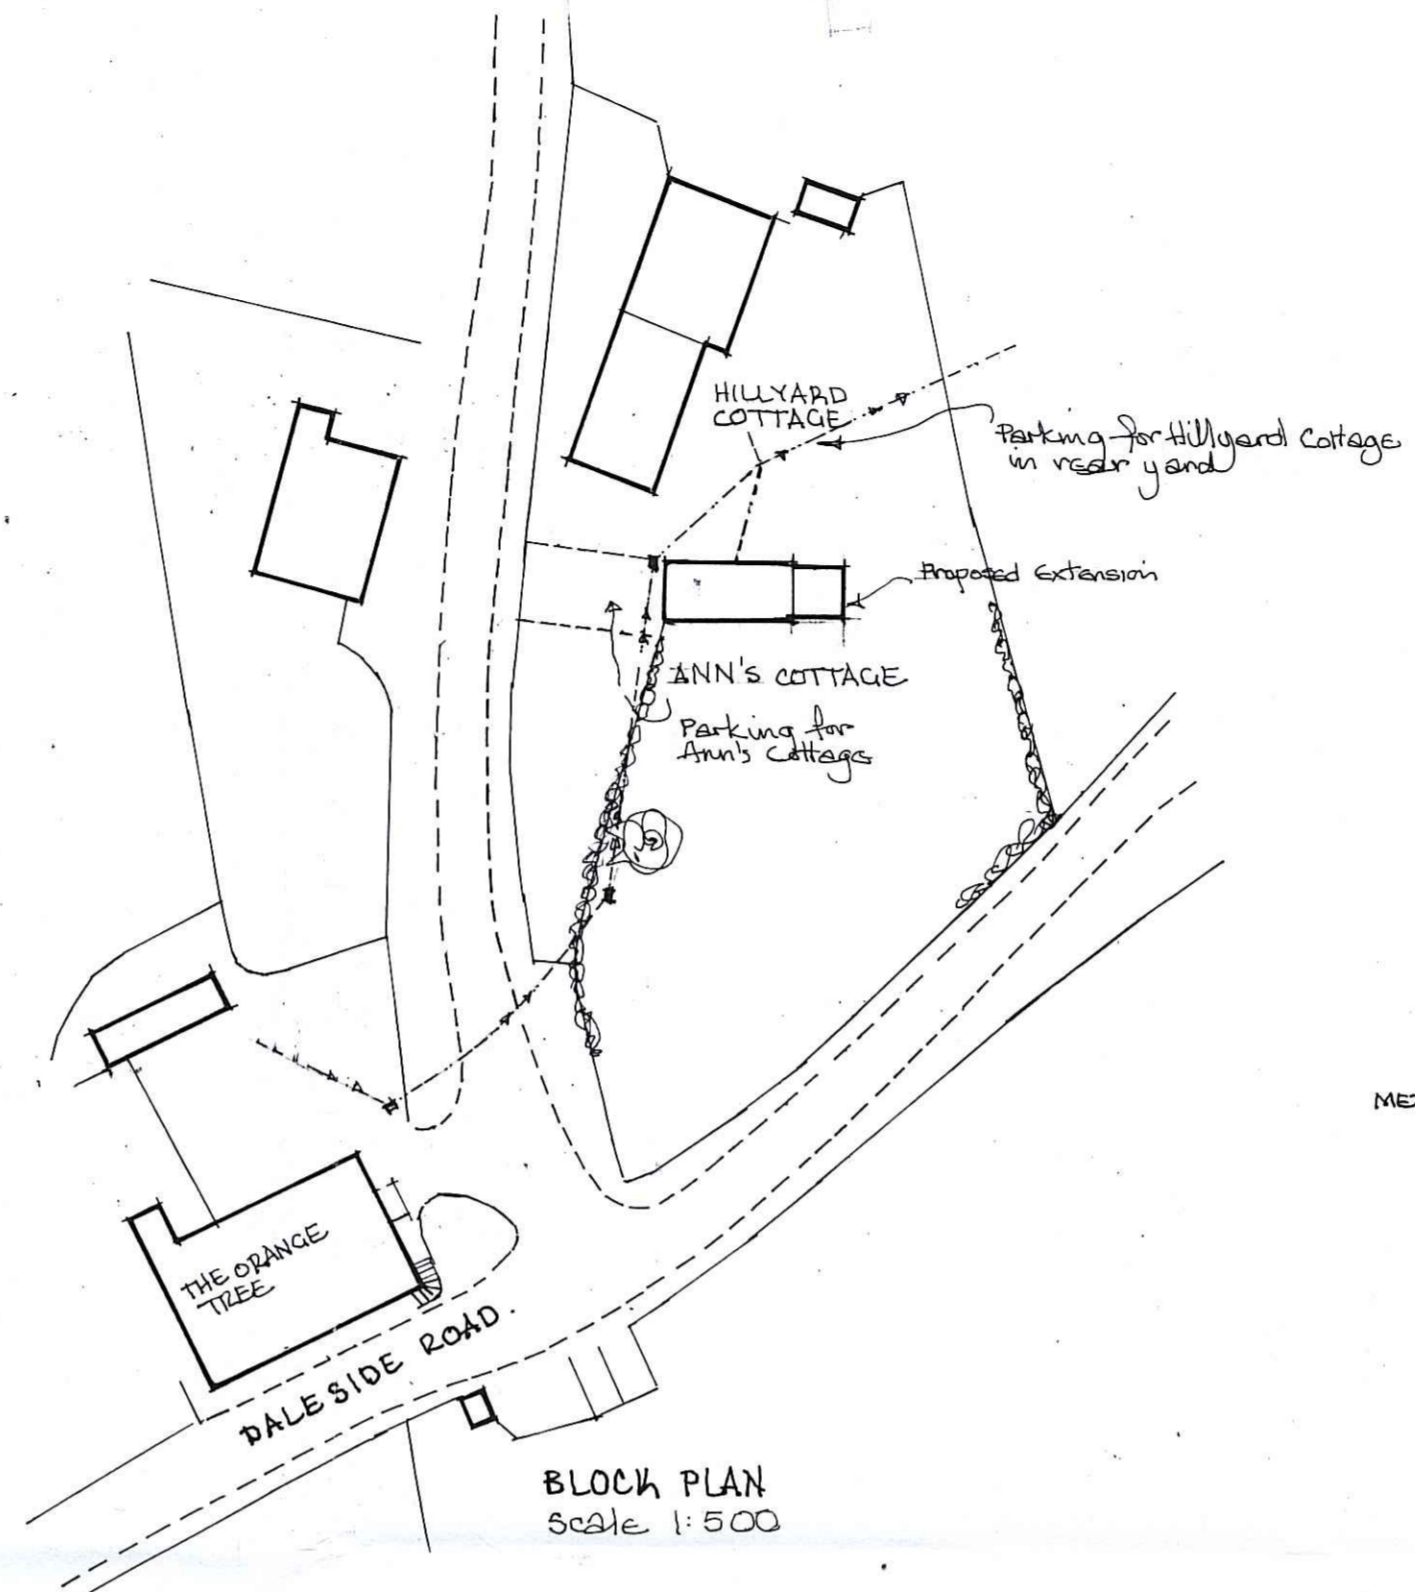


BLOCK PLAN
Scale 1:500

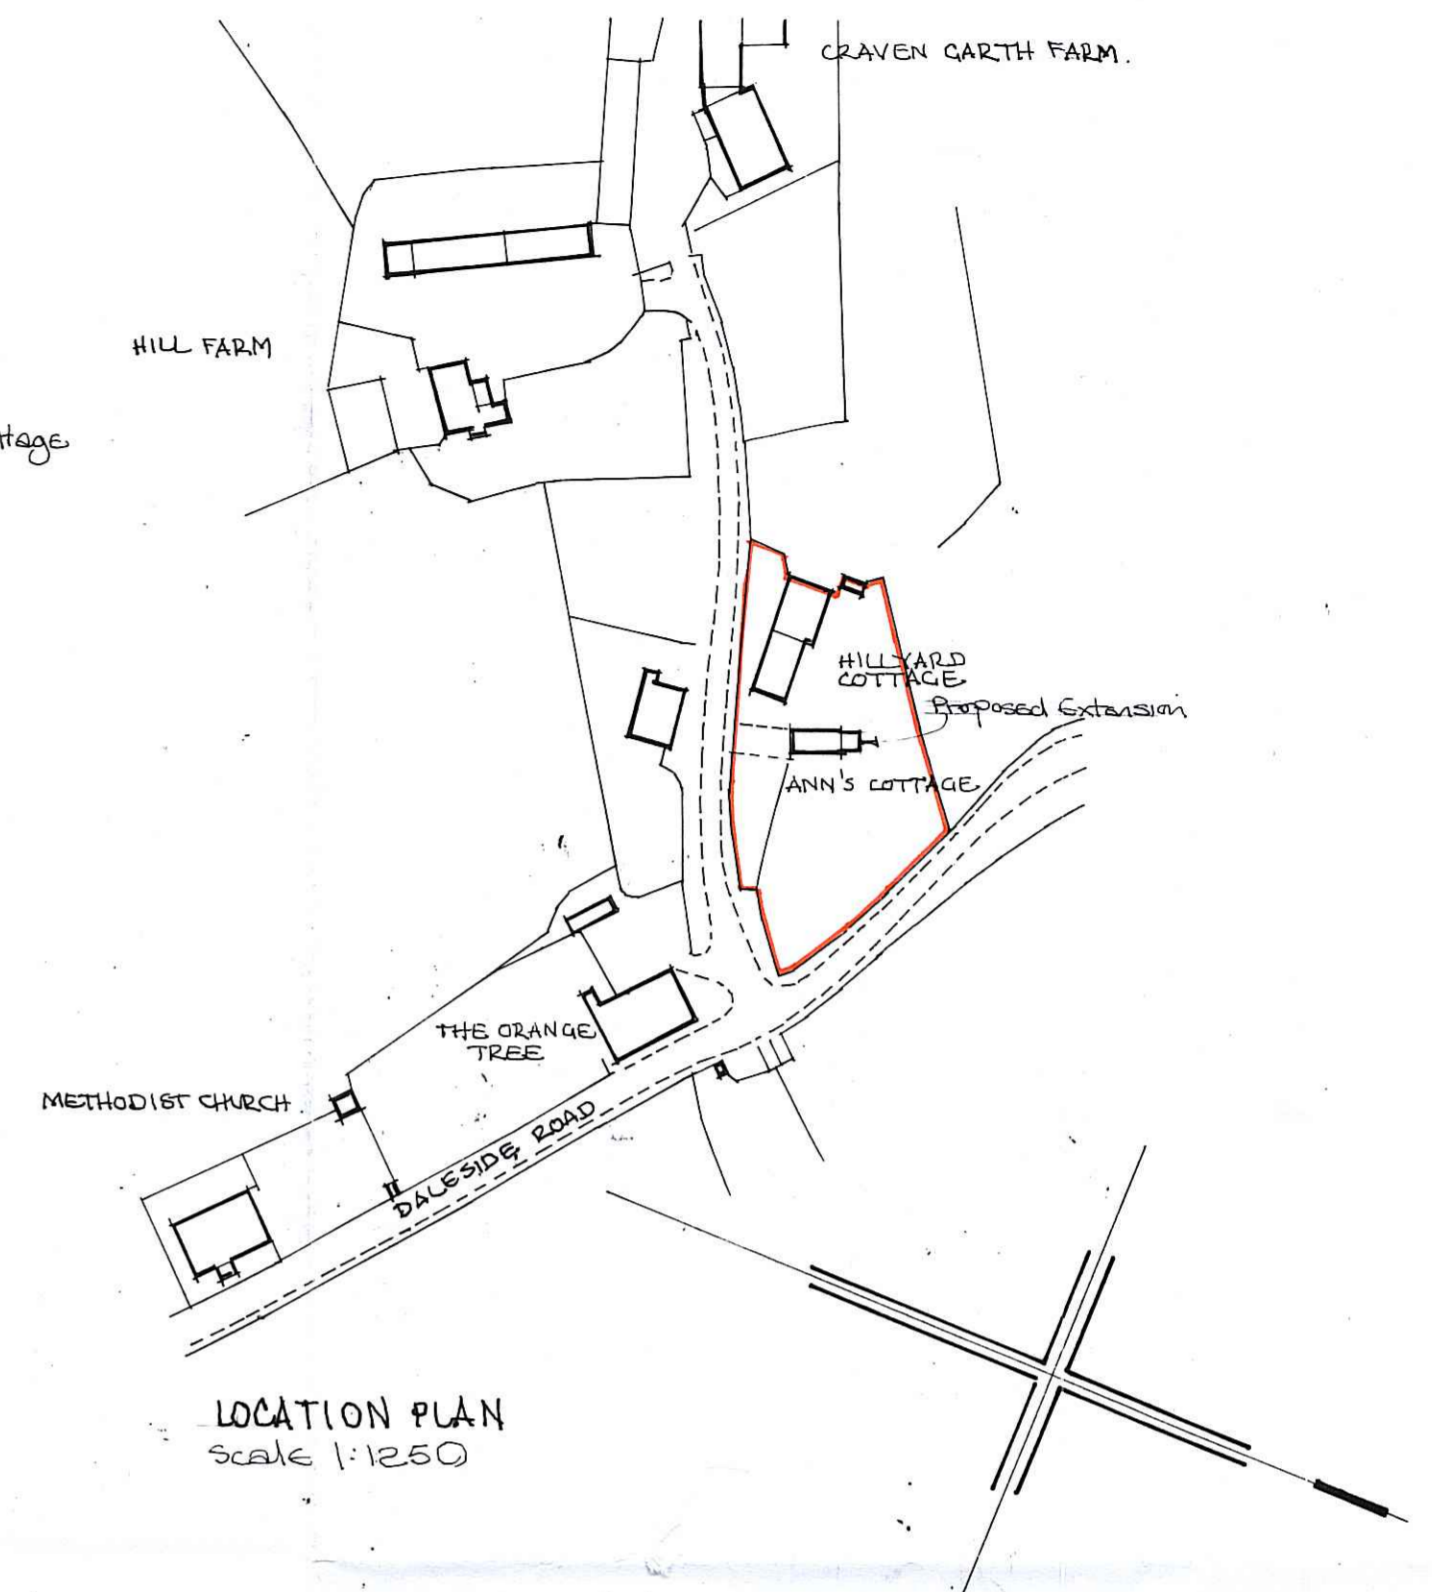

LOCATION PLAN
Scale 1:1250

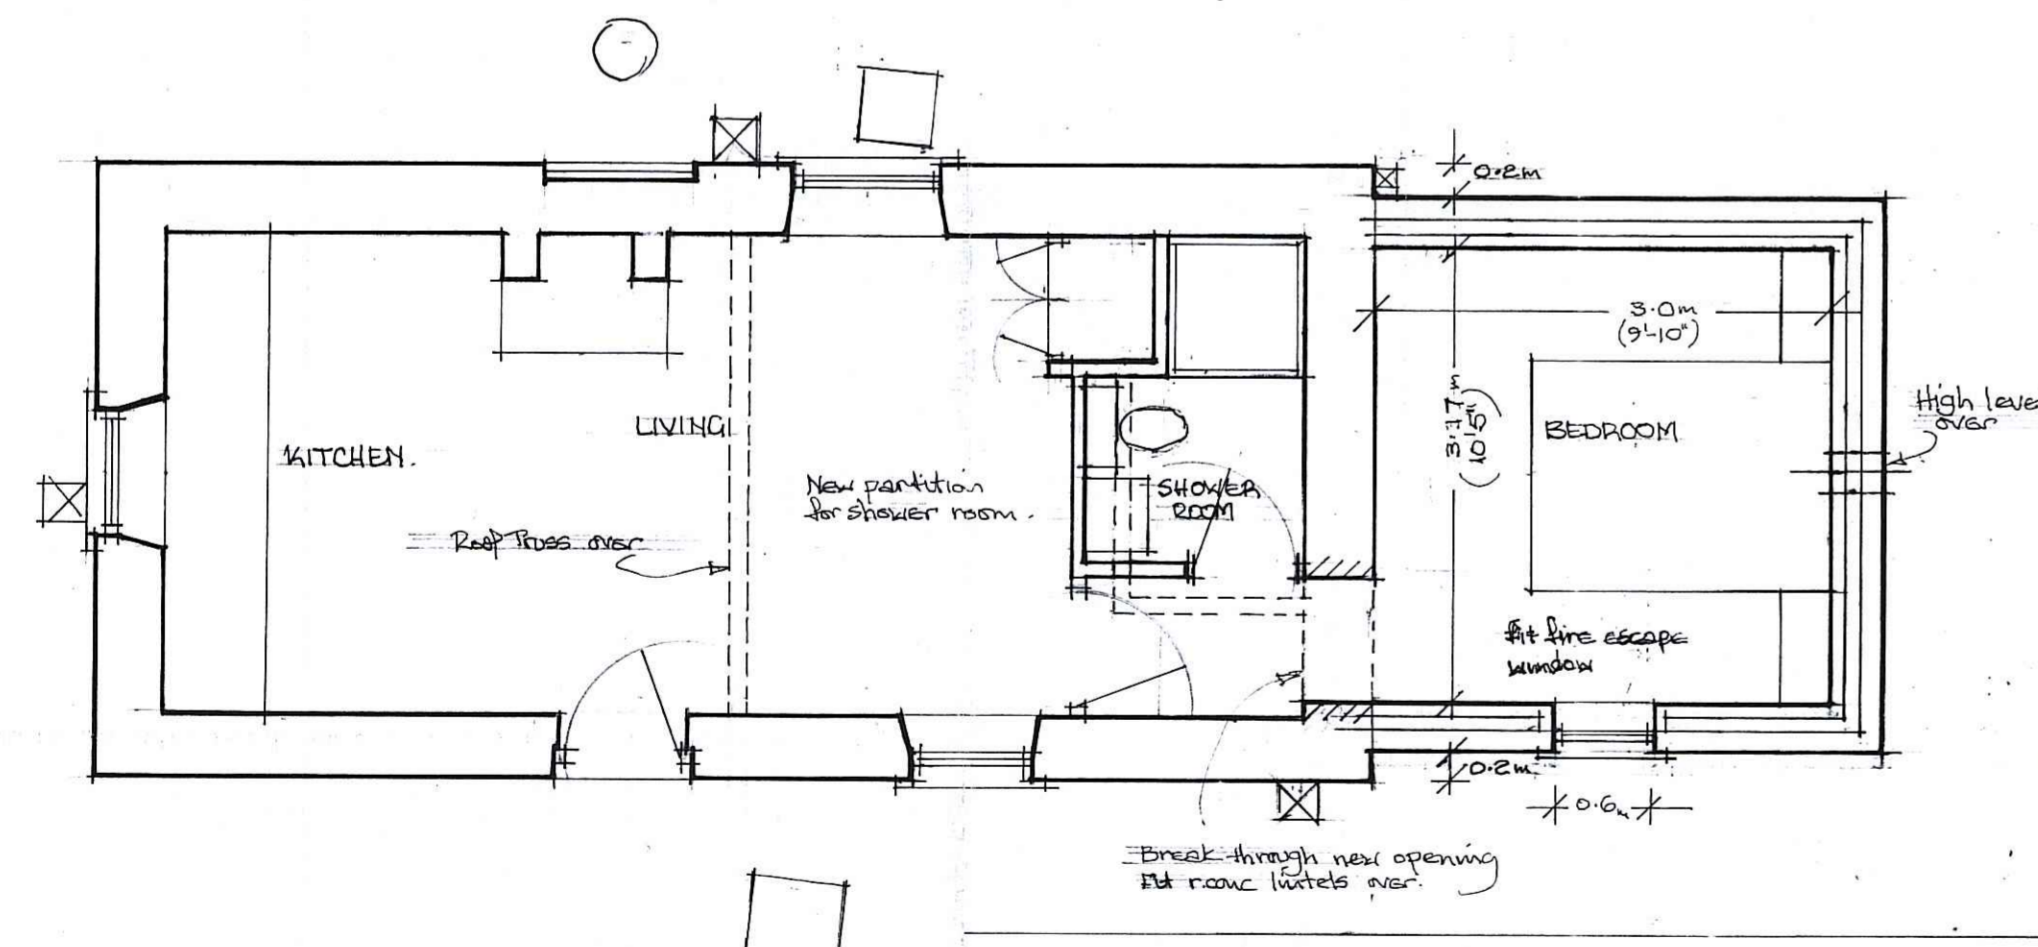

FLOOR PLAN

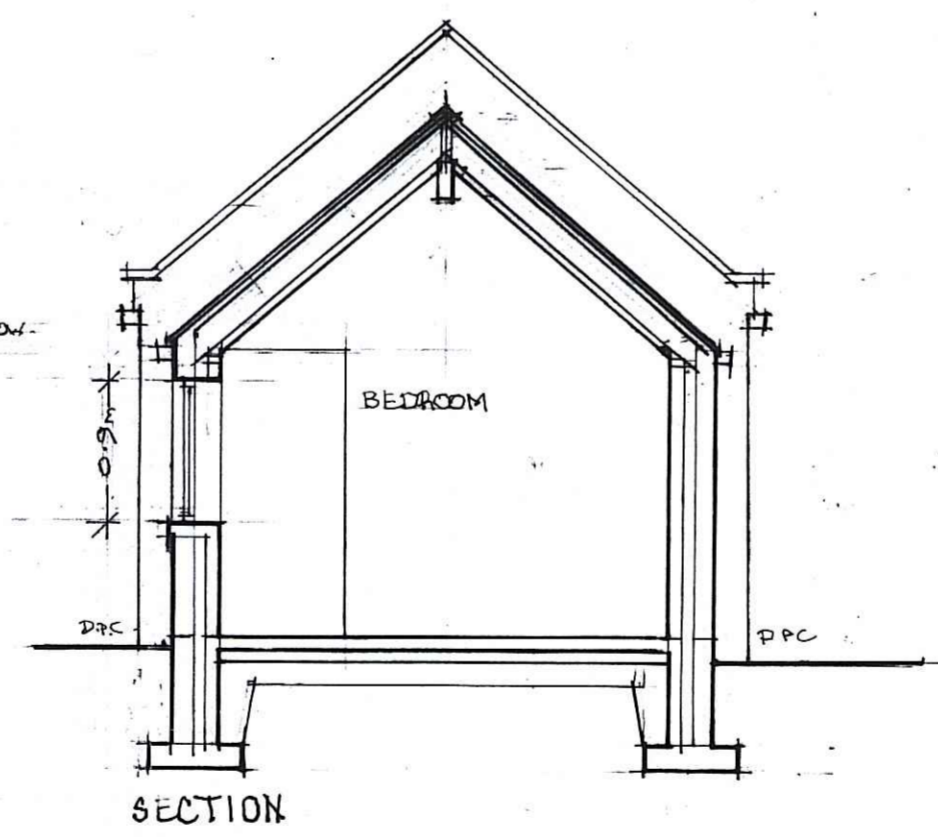

SECTION

MR. & MRS. COLIN SAMPLES,
HILLYARD COTTAGE
ROSDALE EAST, PICKERING YO18 8RH.
PROPOSED EXTENSION TO ANN'S COTTAGE.

SCALE 1:50 & 1:100

AUGUST 2013
Revised Nov 2013

AMENDED
NOTES

These drawings are for Planning purposes only.
These are not complete working drawings.
Check and verify all drawings on site before commencing work.
Comply in all respects with current Building Regulations.
Whether or not specifically stated on these drawings.
All materials and workmanship shall comply with
current relevant British standards.

NYM/PA
22 NOV 2013