
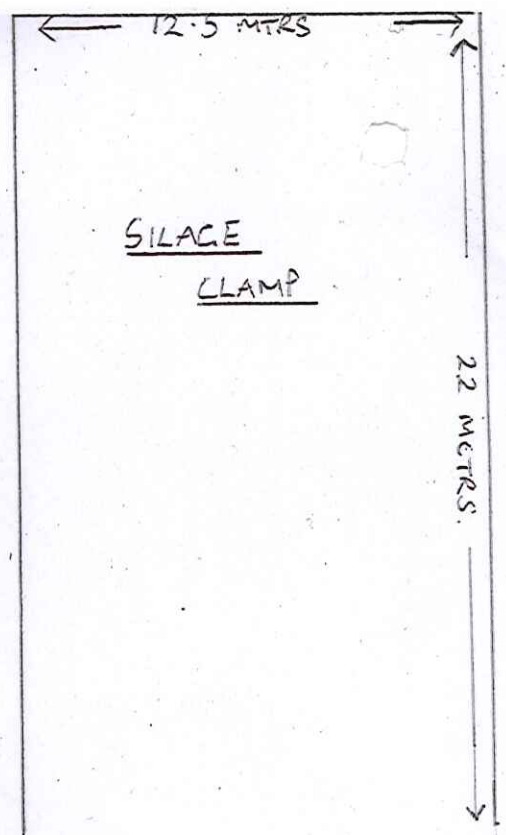


SCALE 1:200

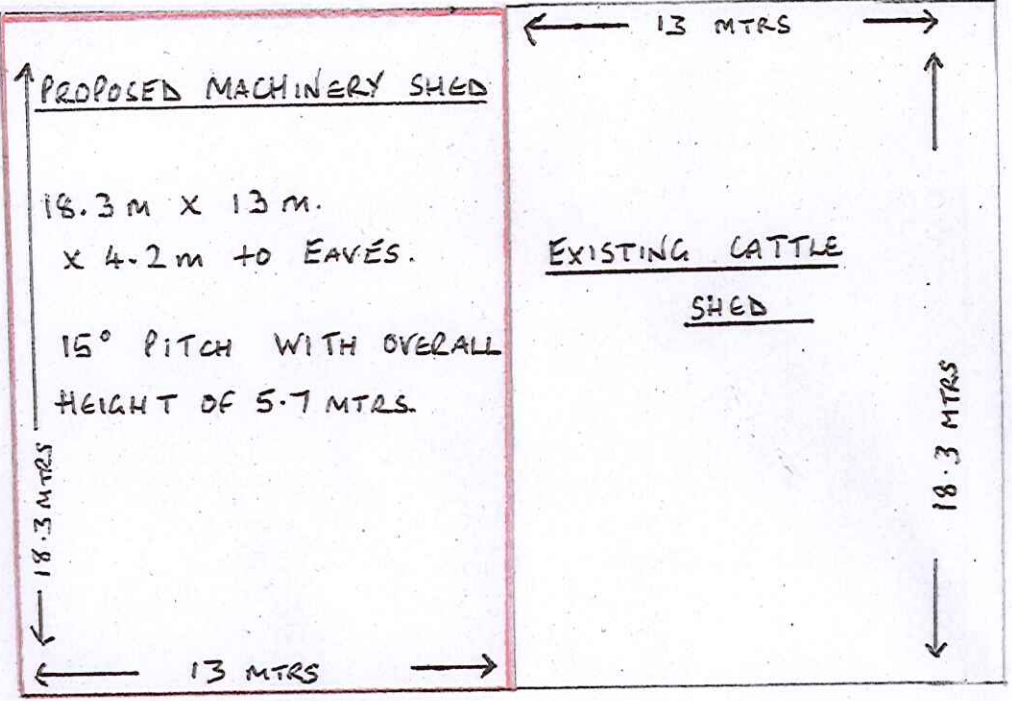


HOME FARM DUNSLEY WHITBY

EXISTING FARMYARD

SITE LAYOUT

NYMMPA  
- 8 AUG 2013

STONE BUILDINGS.

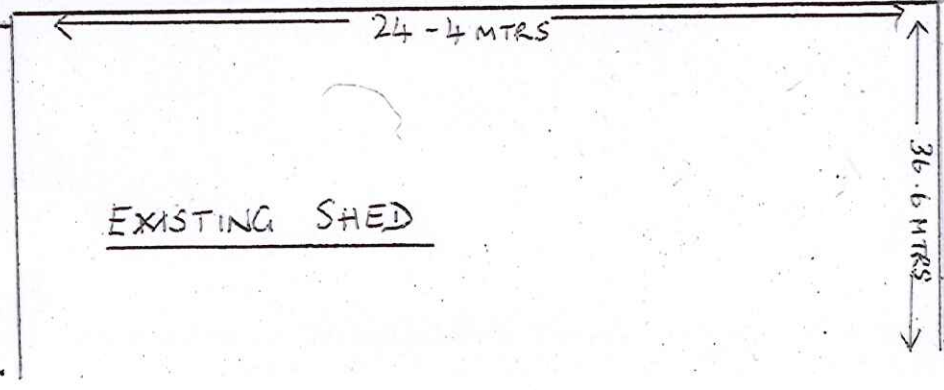

HOME FARM DUNSLEY


SCALE 1:100

PROPOSED MACHINERY SHED

FRONT ELEVATION

(FACING EXISTING BUILDINGS)

NYMNP  
- 8 AUG 2013

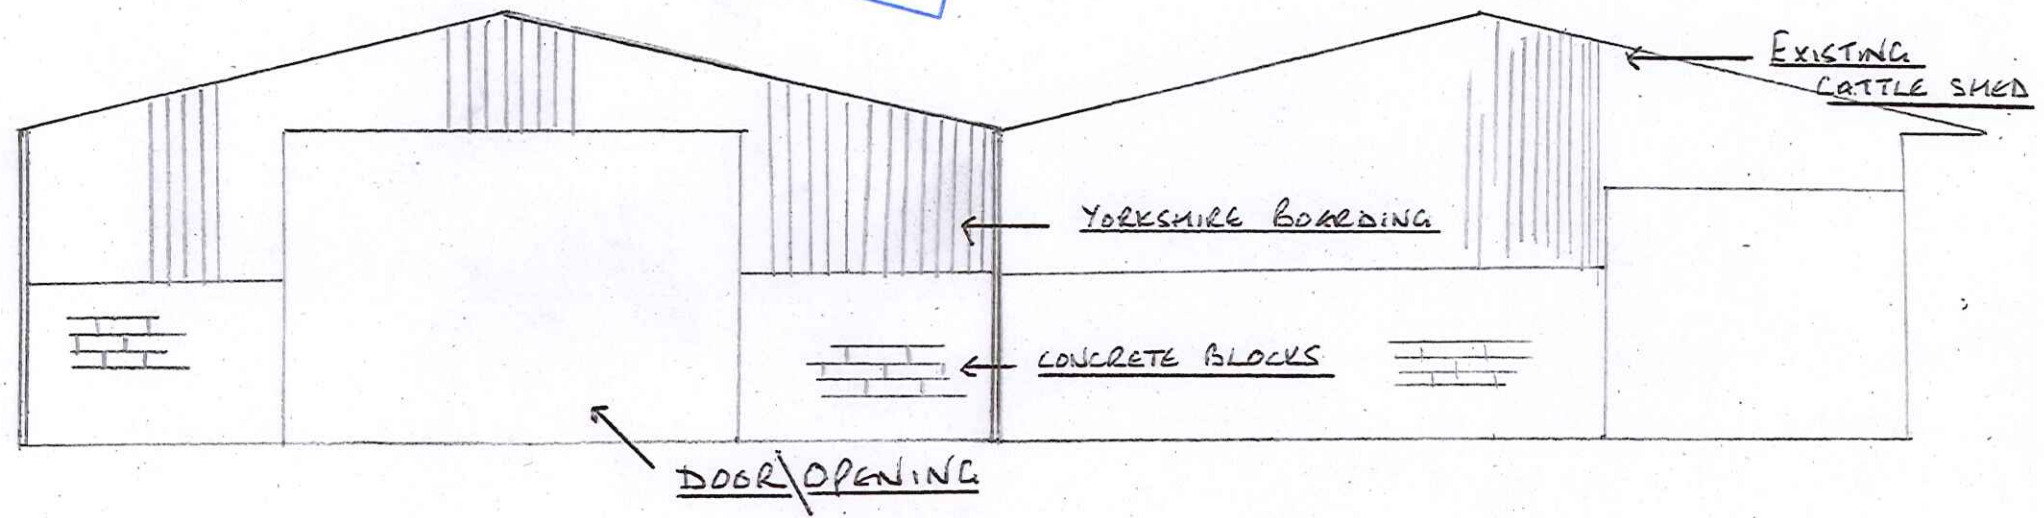


SCALE 1:100

HOME FARM DUNSLEY

PROPOSED MACHINERY SHED

VISIBLE SIDE ELEVATION

NYMINDA  
- 8 AUG 2013

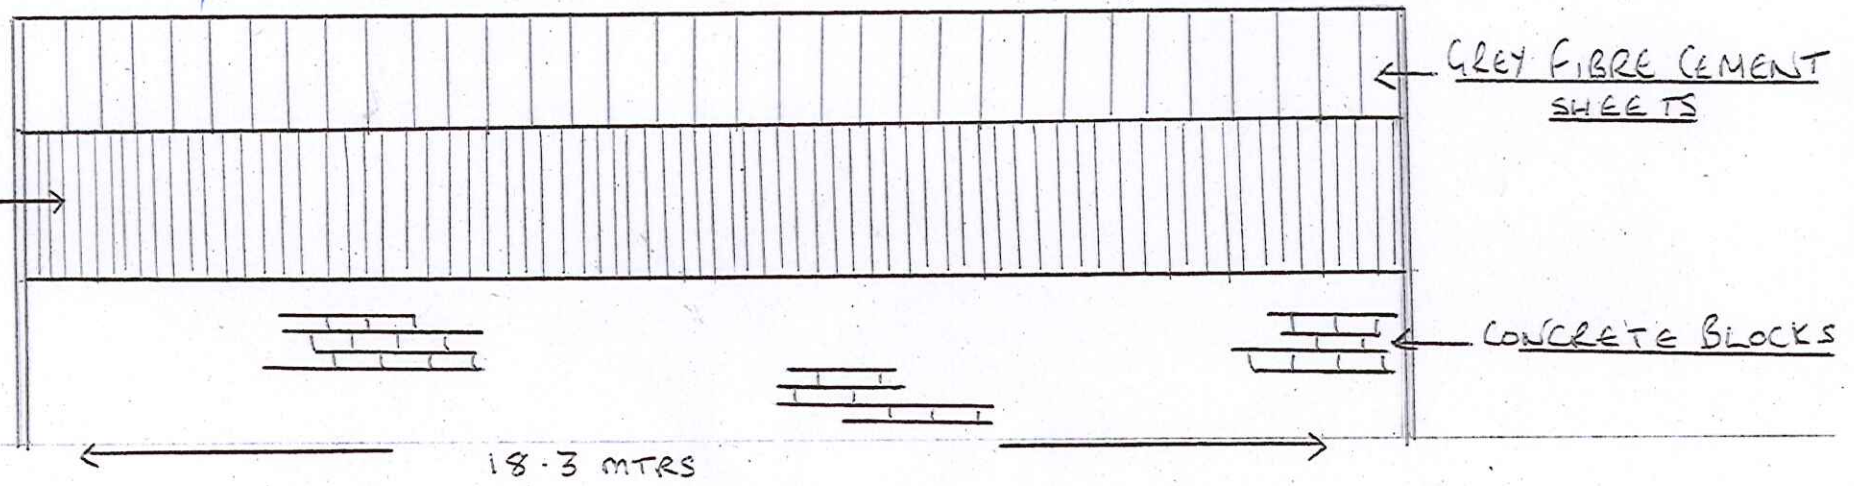




HOME FARM DUNSLEY

SCALE 1:100

PROPOSED MACHINERY SHED

REAR ELEVATION

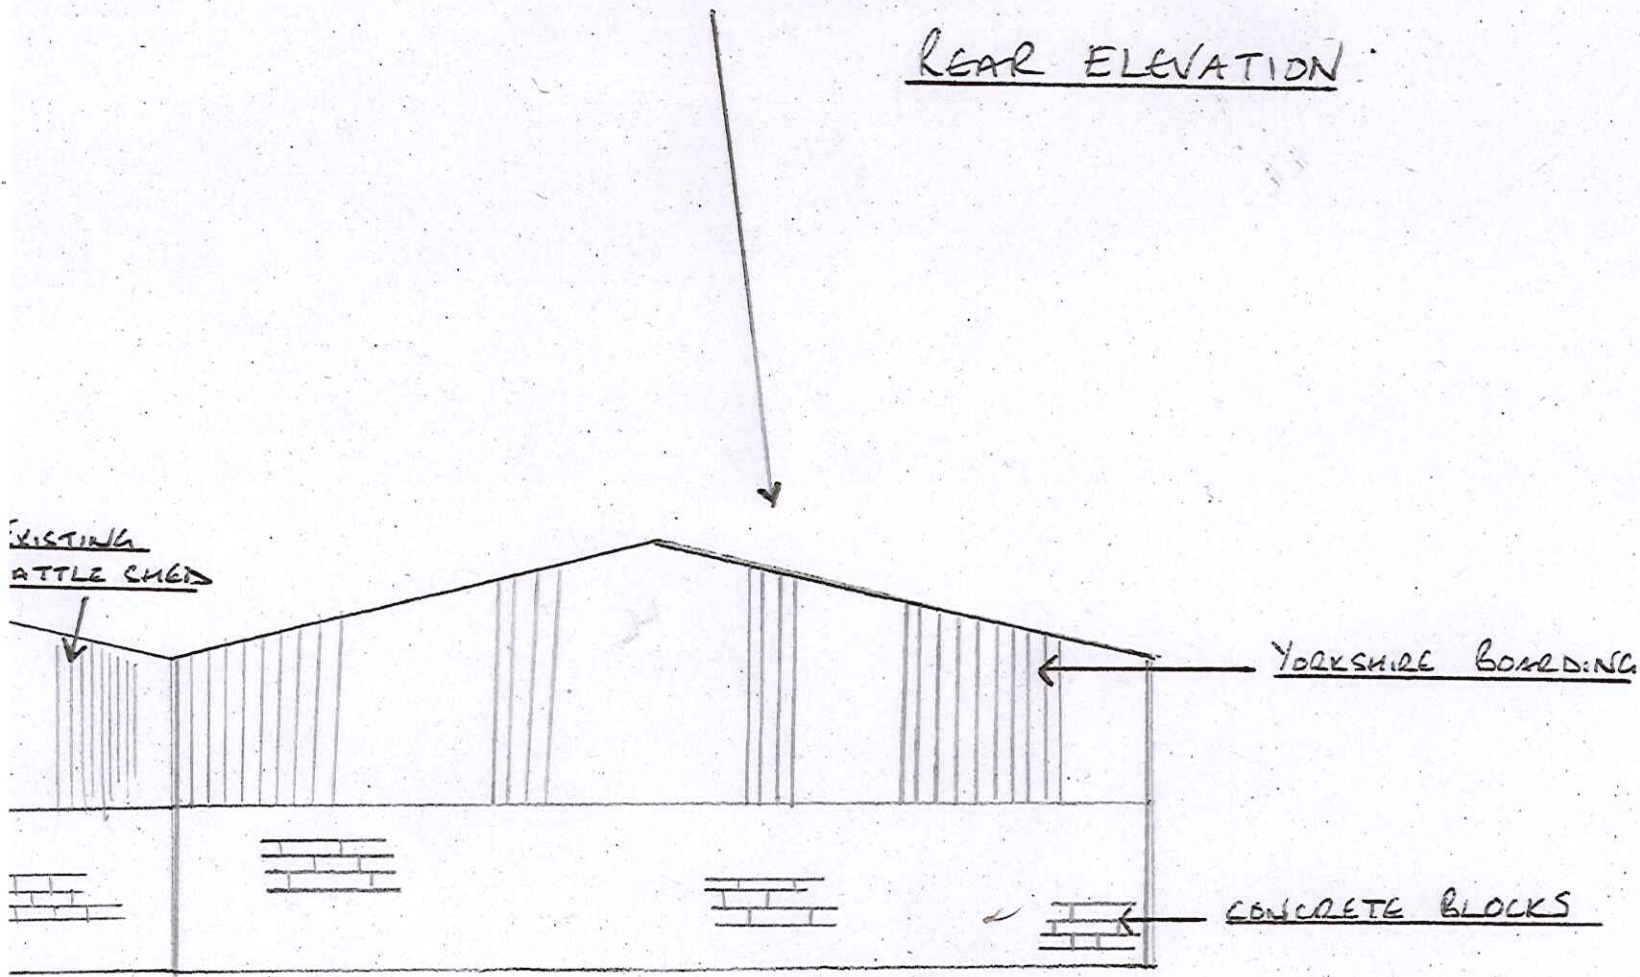

NYMANIDA  
- 8 AUG 2013