




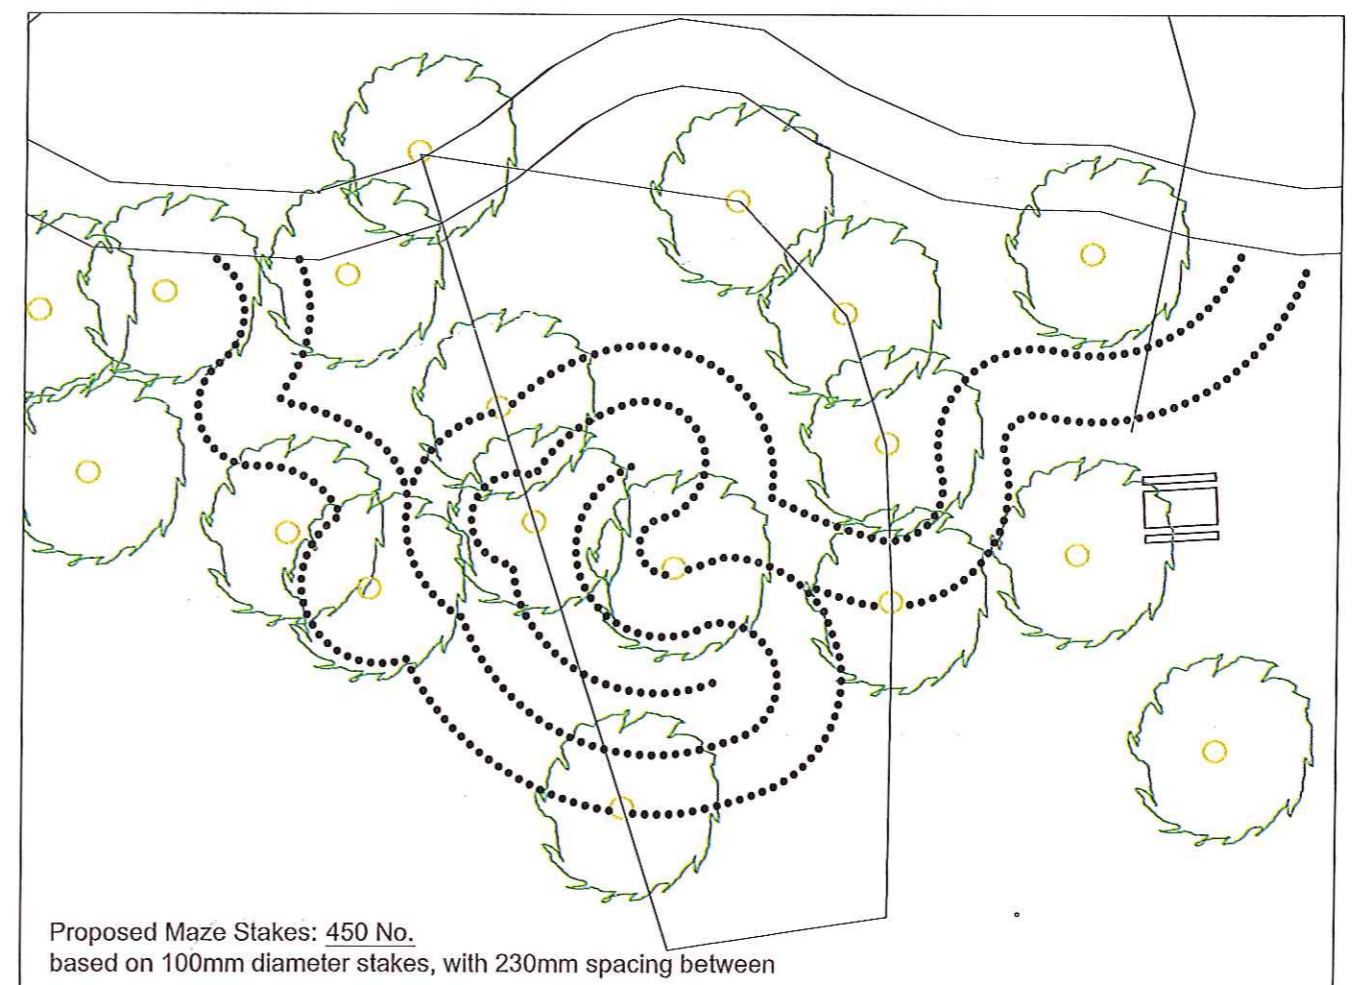
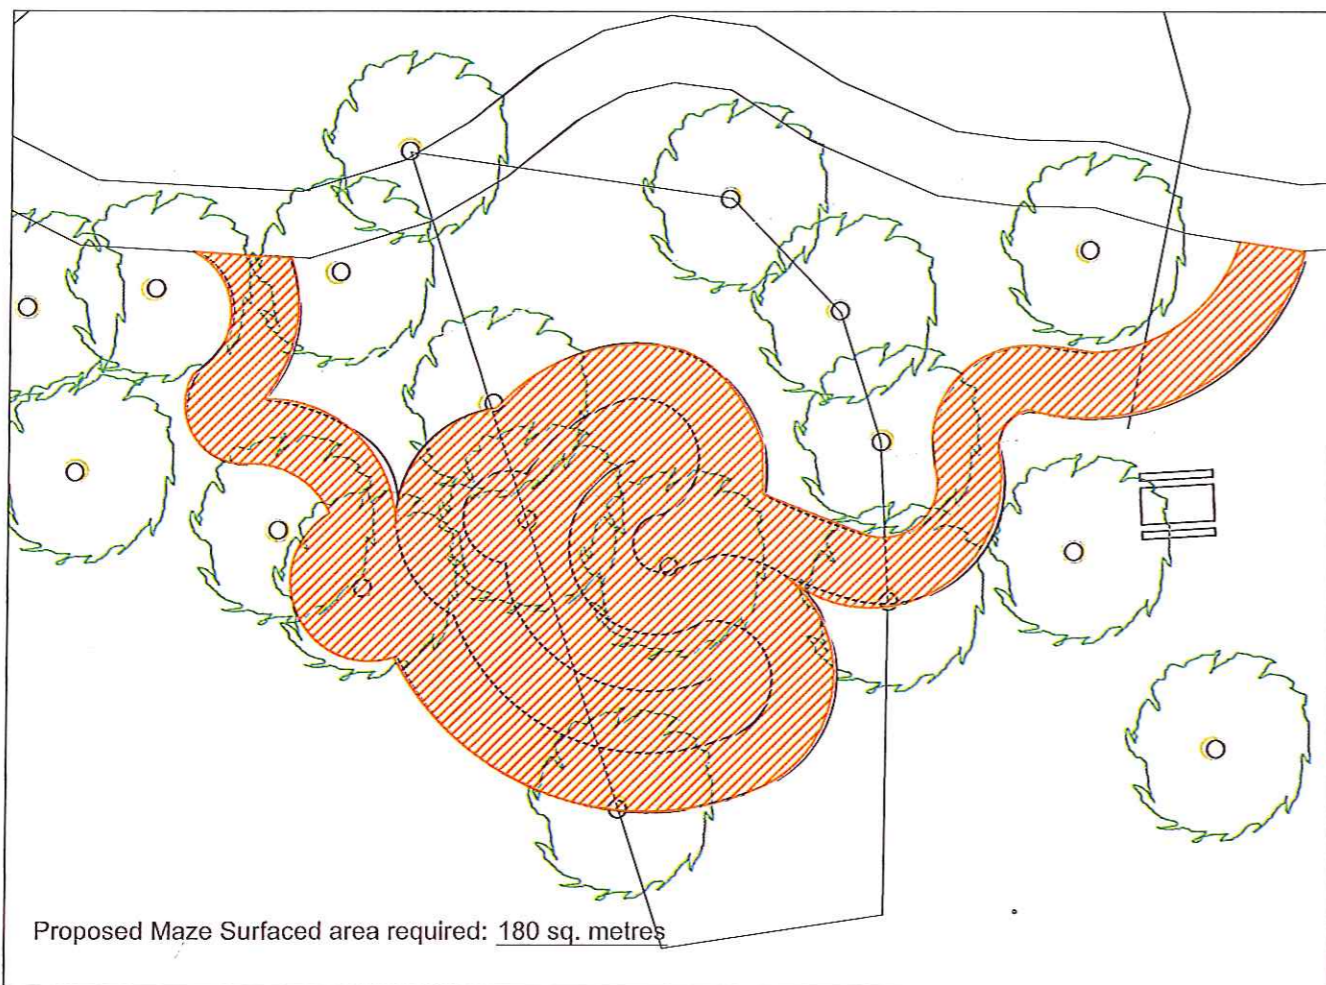
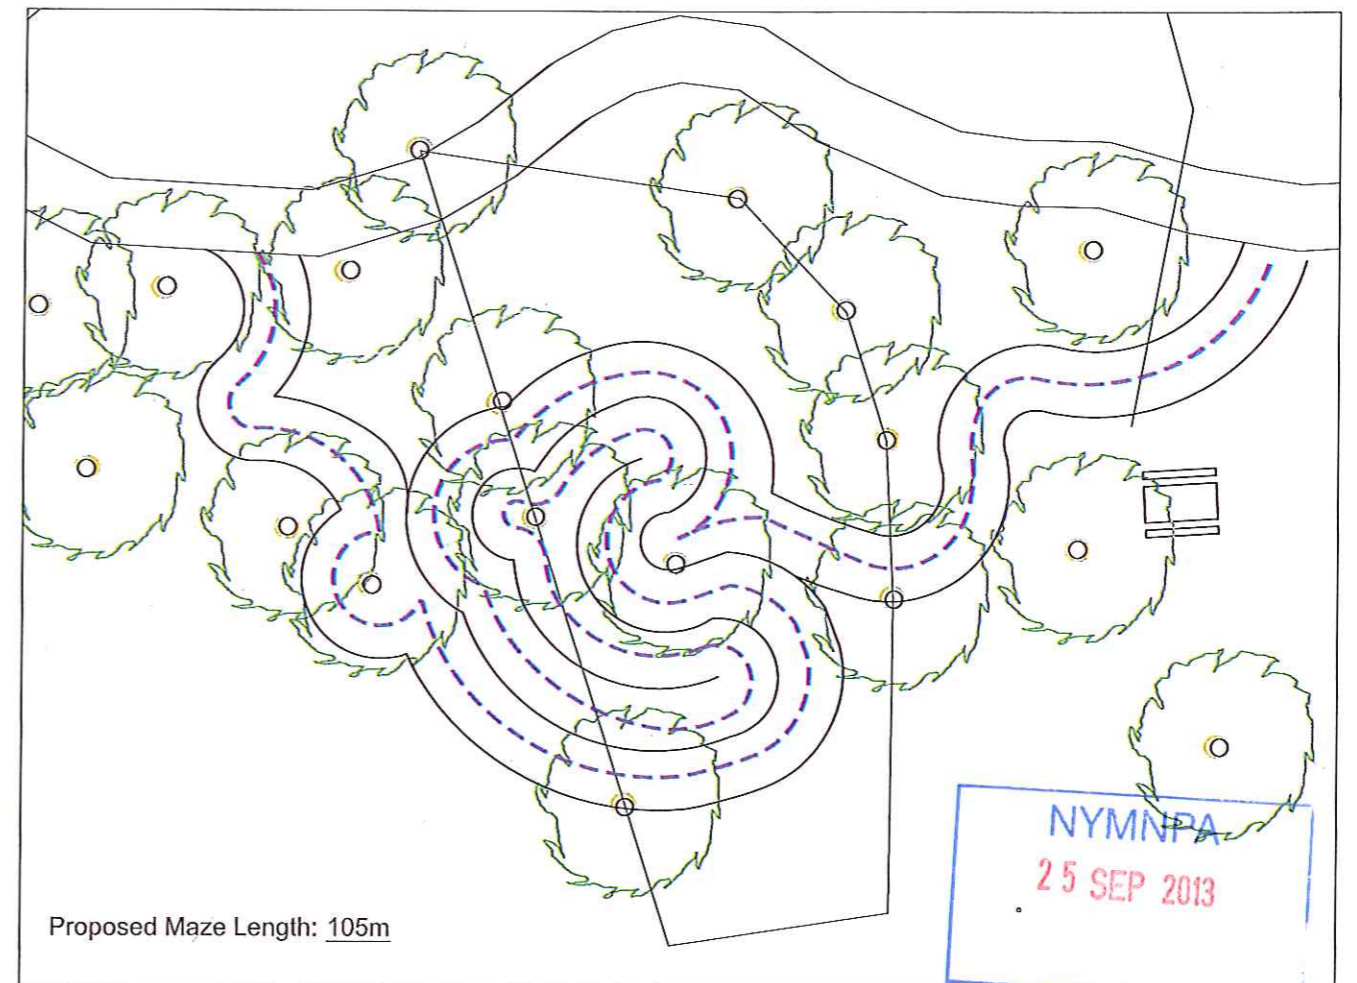
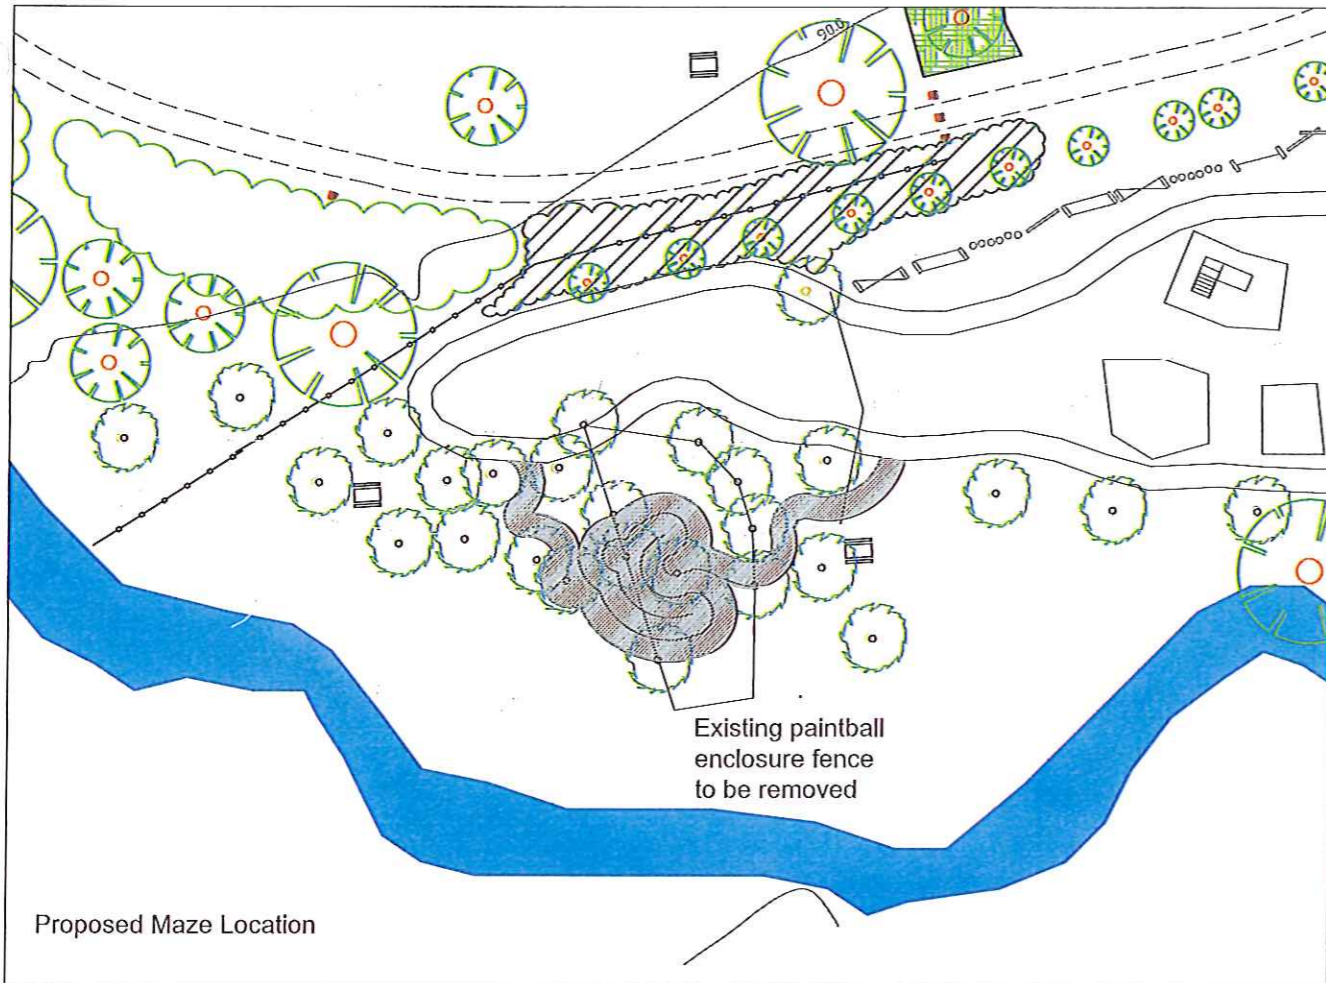
NYMNPA  
 25 SEP 2013


YORKSHIRE FOREST DISTRICT		
 Forestry Commission		
Dalby Forest Visitor Centre Play Area Development		
DDA Path Layout		
Drawn	MO	Date
By	JB	23.09.2013
Scale	As shown	
Drawing No.	FCLA/113/DLDM	Rev.
Drawing No.	FCLA/113/DLDM/D04	-

Reproduced by Permission of Ordnance Survey on behalf of HMSO. Crown copyright and database right [2013]. Ordnance Survey Licence number [100025493]

DO NOT SCALE - IF IN DOUBT ASK

The drawing is protected by copyright



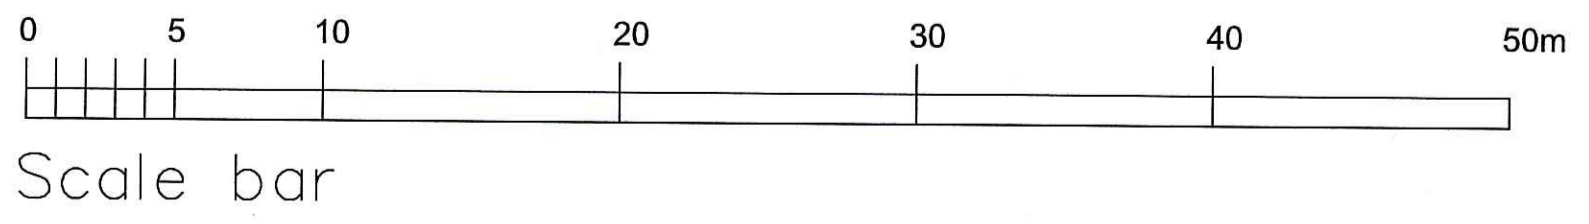



Client			
YORKSHIRE FOREST DISTRICT			
 Forestry Commission England			
Job Title			
Dalby Forest Visitor Centre Play Area			
Drawing Title			
Grandfather Oak Play Proposal Masterplan			
Drawn	Chk'd	Date	
JB	PY	09/10/13	
Job No.	Scales		
FCLA/113/DLDM	1:250 @ A1		
Drawing No.	Rev.		
FCLA/113/DLDM/01	B		

NYM/NPA  
 10 OCT 2013

Reproduced by Permission of Ordnance Survey on behalf of HMSO. Crown copyright and database right [2013]. Ordnance Survey Licence number [100025498]

DO NOT SCALE - IF IN DOUBT ASK

This drawing is protected by Copyright

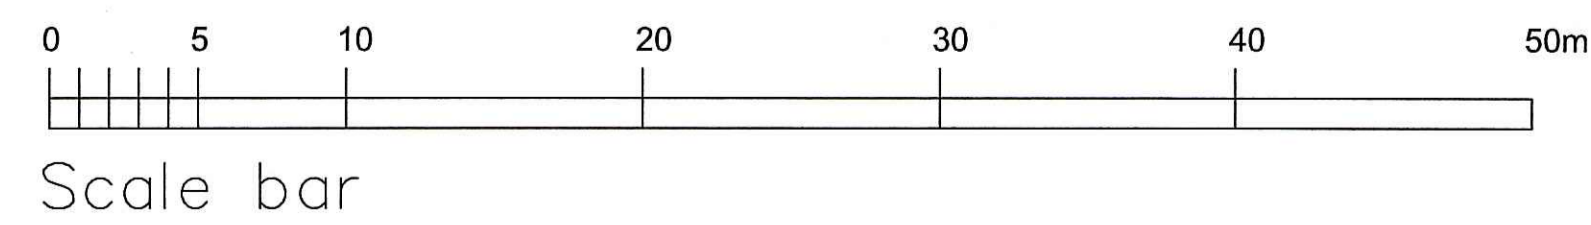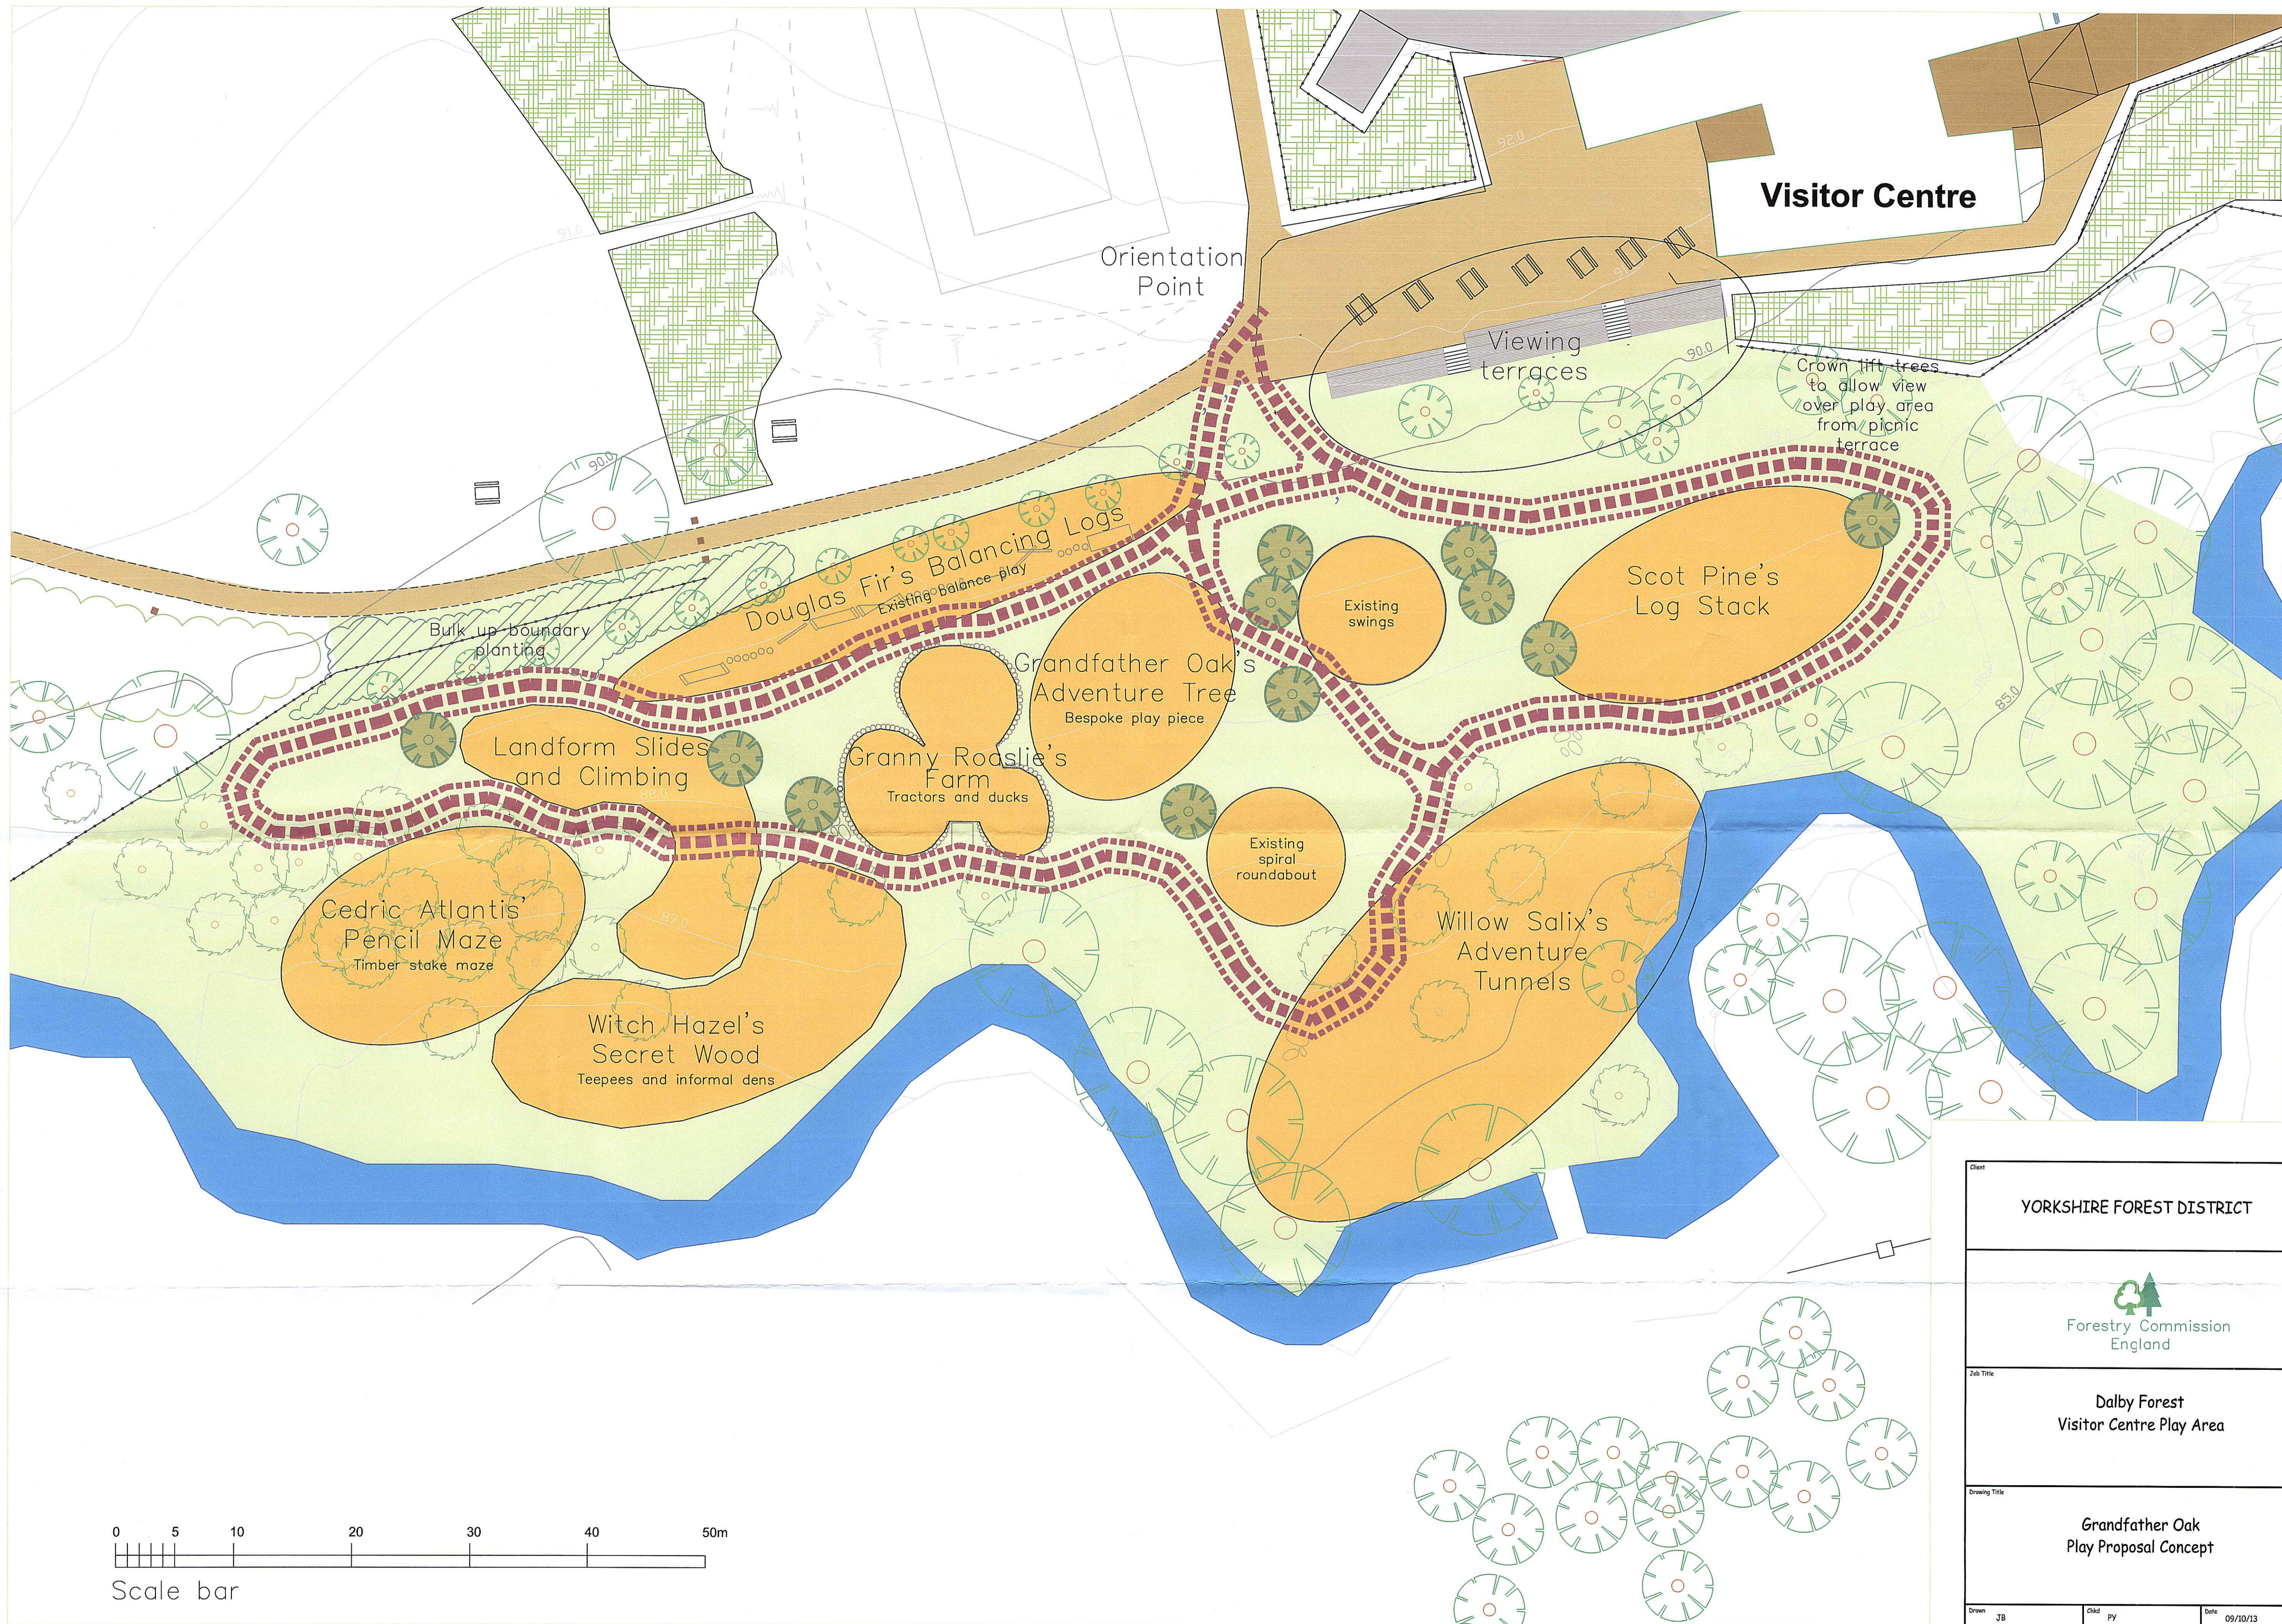

Client	YORKSHIRE FOREST DISTRICT		
	 Forestry Commission England		
Job Title	Dalby Forest Visitor Centre Play Area		
Drawing Title	Grandfather Oak Play Proposal Concept		
Drawn	JB	Chk'd	PY
Date	09/10/13		
Job No	FCLA/113/DLDM	Scales	1:250 @ A1
Drawing No.	FCLA/113/DLDM/02	Rev.	-


NYM/NPA  
10 OCT 2013

DO NOT SCALE - IF IN DOUBT ASK


Reproduced by Permission of Ordnance Survey on behalf of HMSO. Crown copyright and database right [2013]. Ordnance Survey Licence number [100025498]

This drawing is protected by Copyright


Existing Site

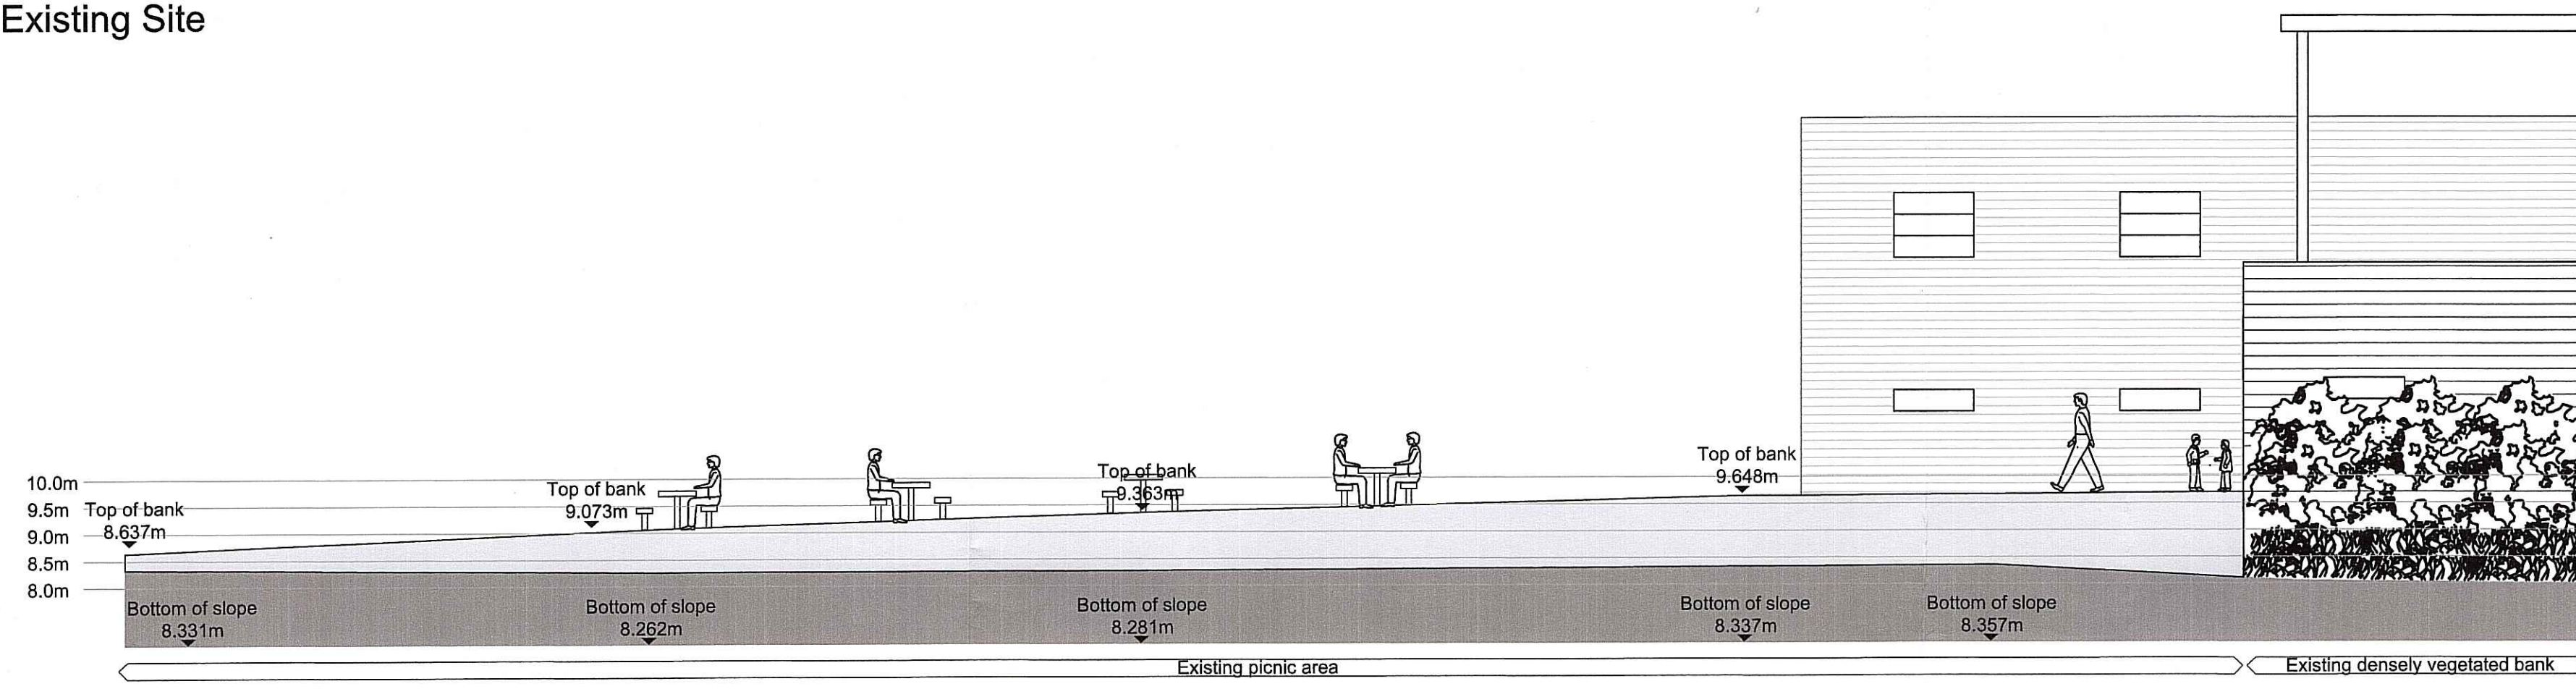

Elevation E-E'  
Scale 1:100

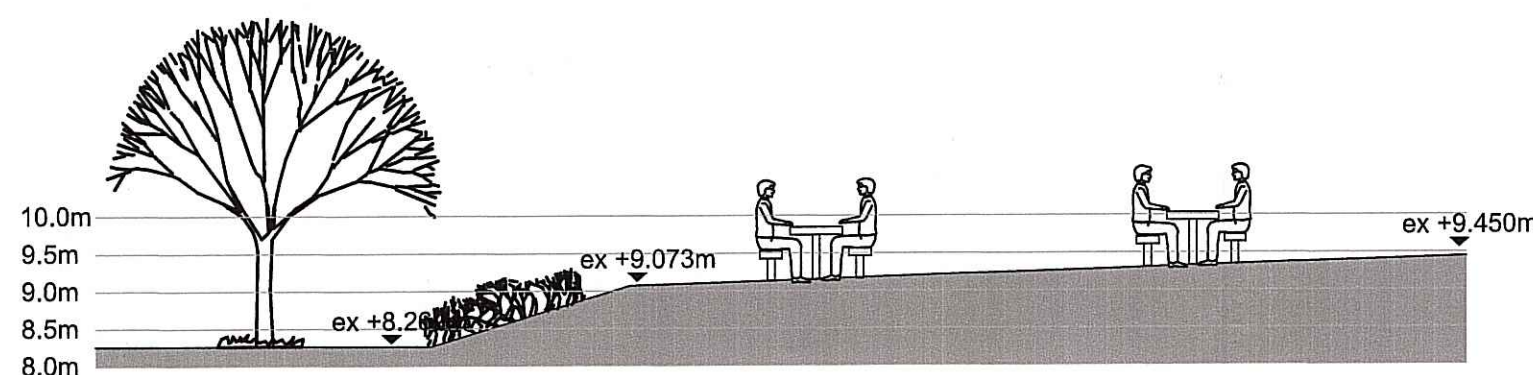



Section A-A'  
Scale 1:100

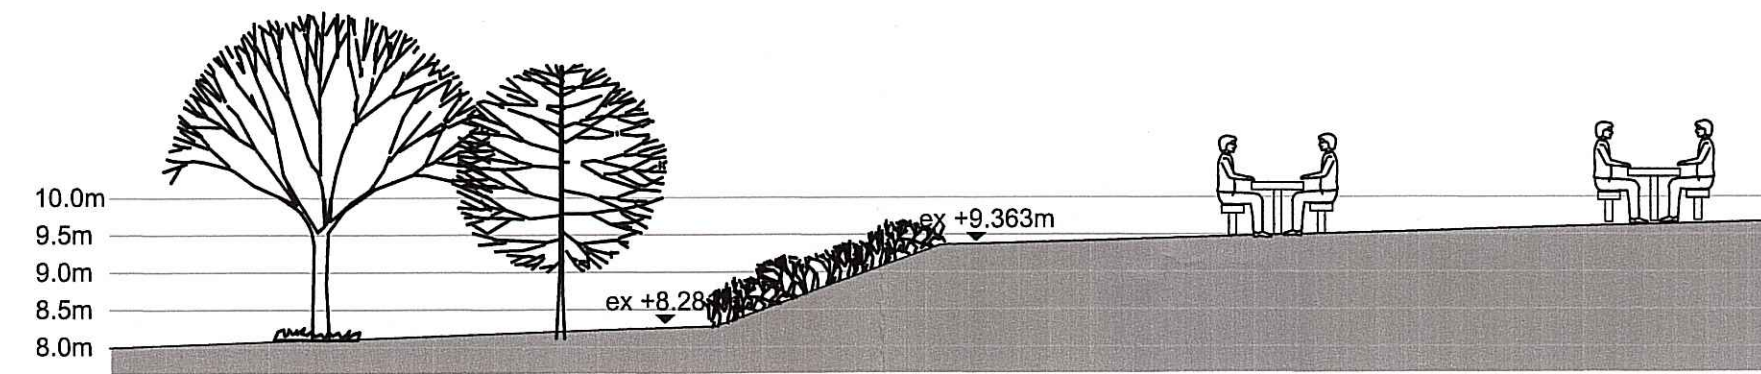


Section B-B'  
Scale 1:100

Proposed Site


Elevation E-E'  
Scale 1:100

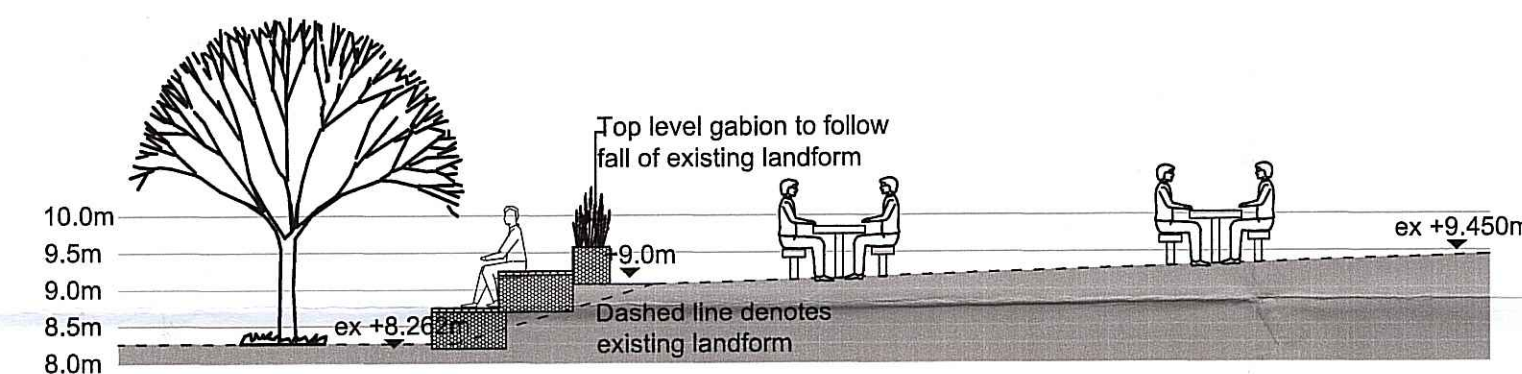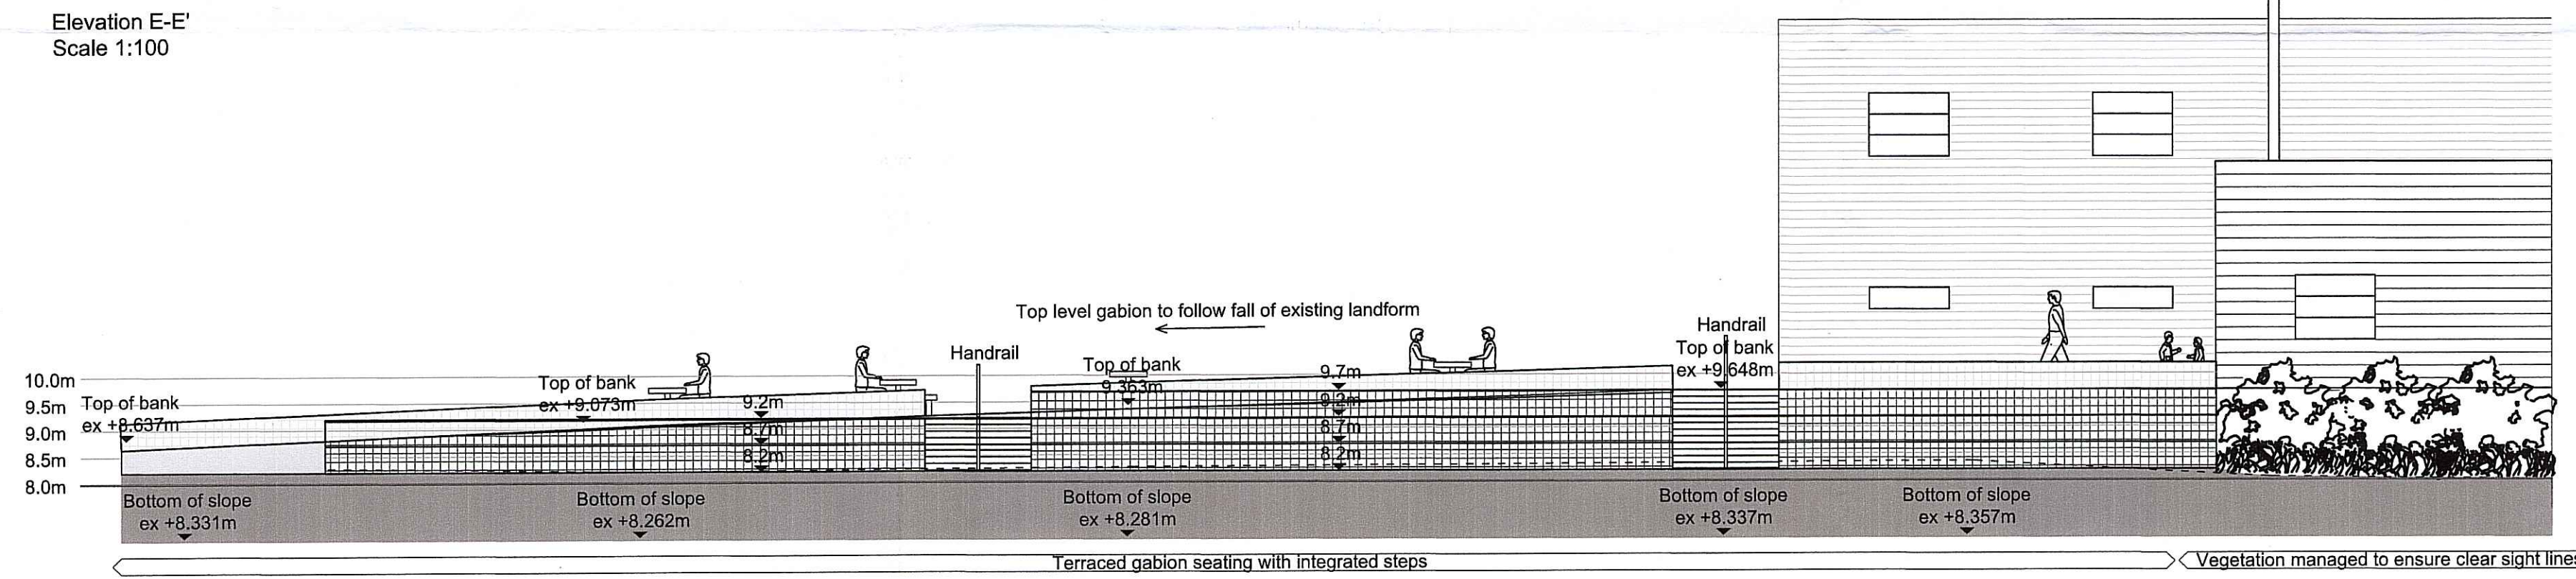

Section A-A'  
Scale 1:100

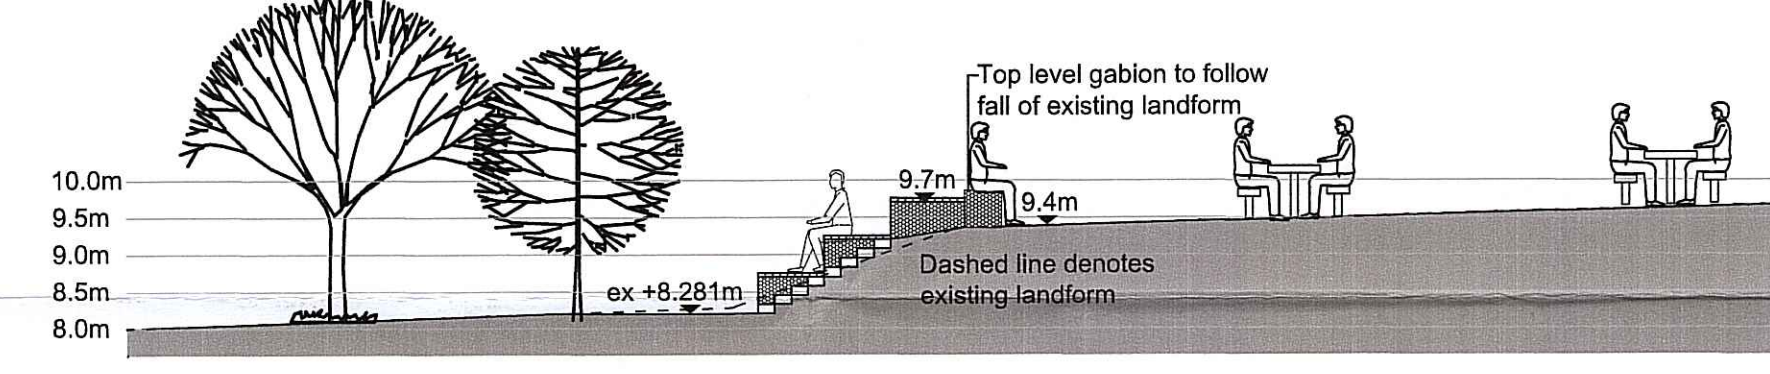


Section B-B'  
Scale 1:100

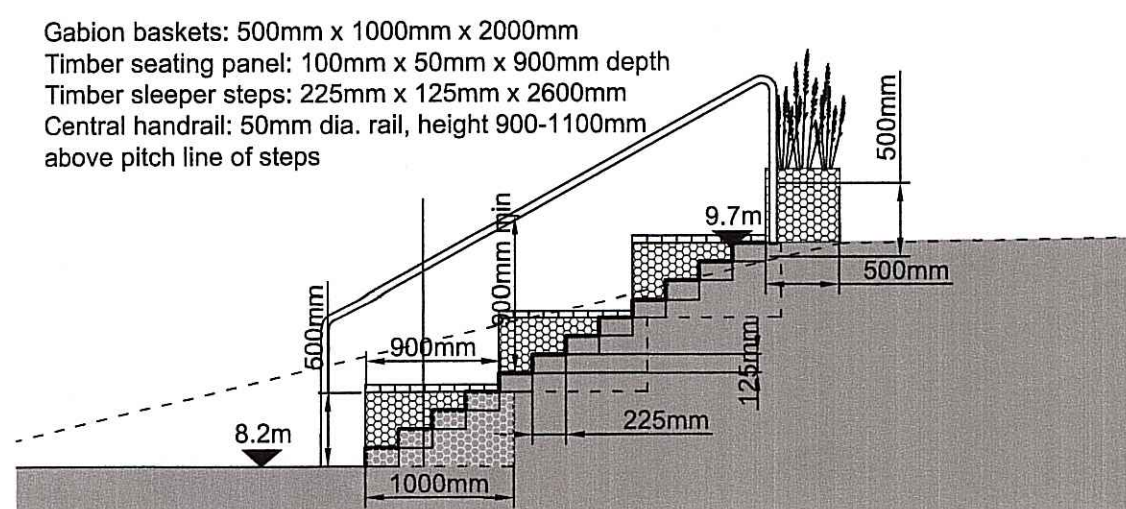


Section C-C': Terrace Details  
Scale 1:50

Gabion baskets: 500mm x 1000mm x 2000mm depth  
Timber seating panel: 100mm x 50mm x 900mm depth  
Timber sleeper steps: 225mm x 125mm x 2600mm  
Central handrail: 50mm dia. rail, height 900-1100mm above pitch line of steps

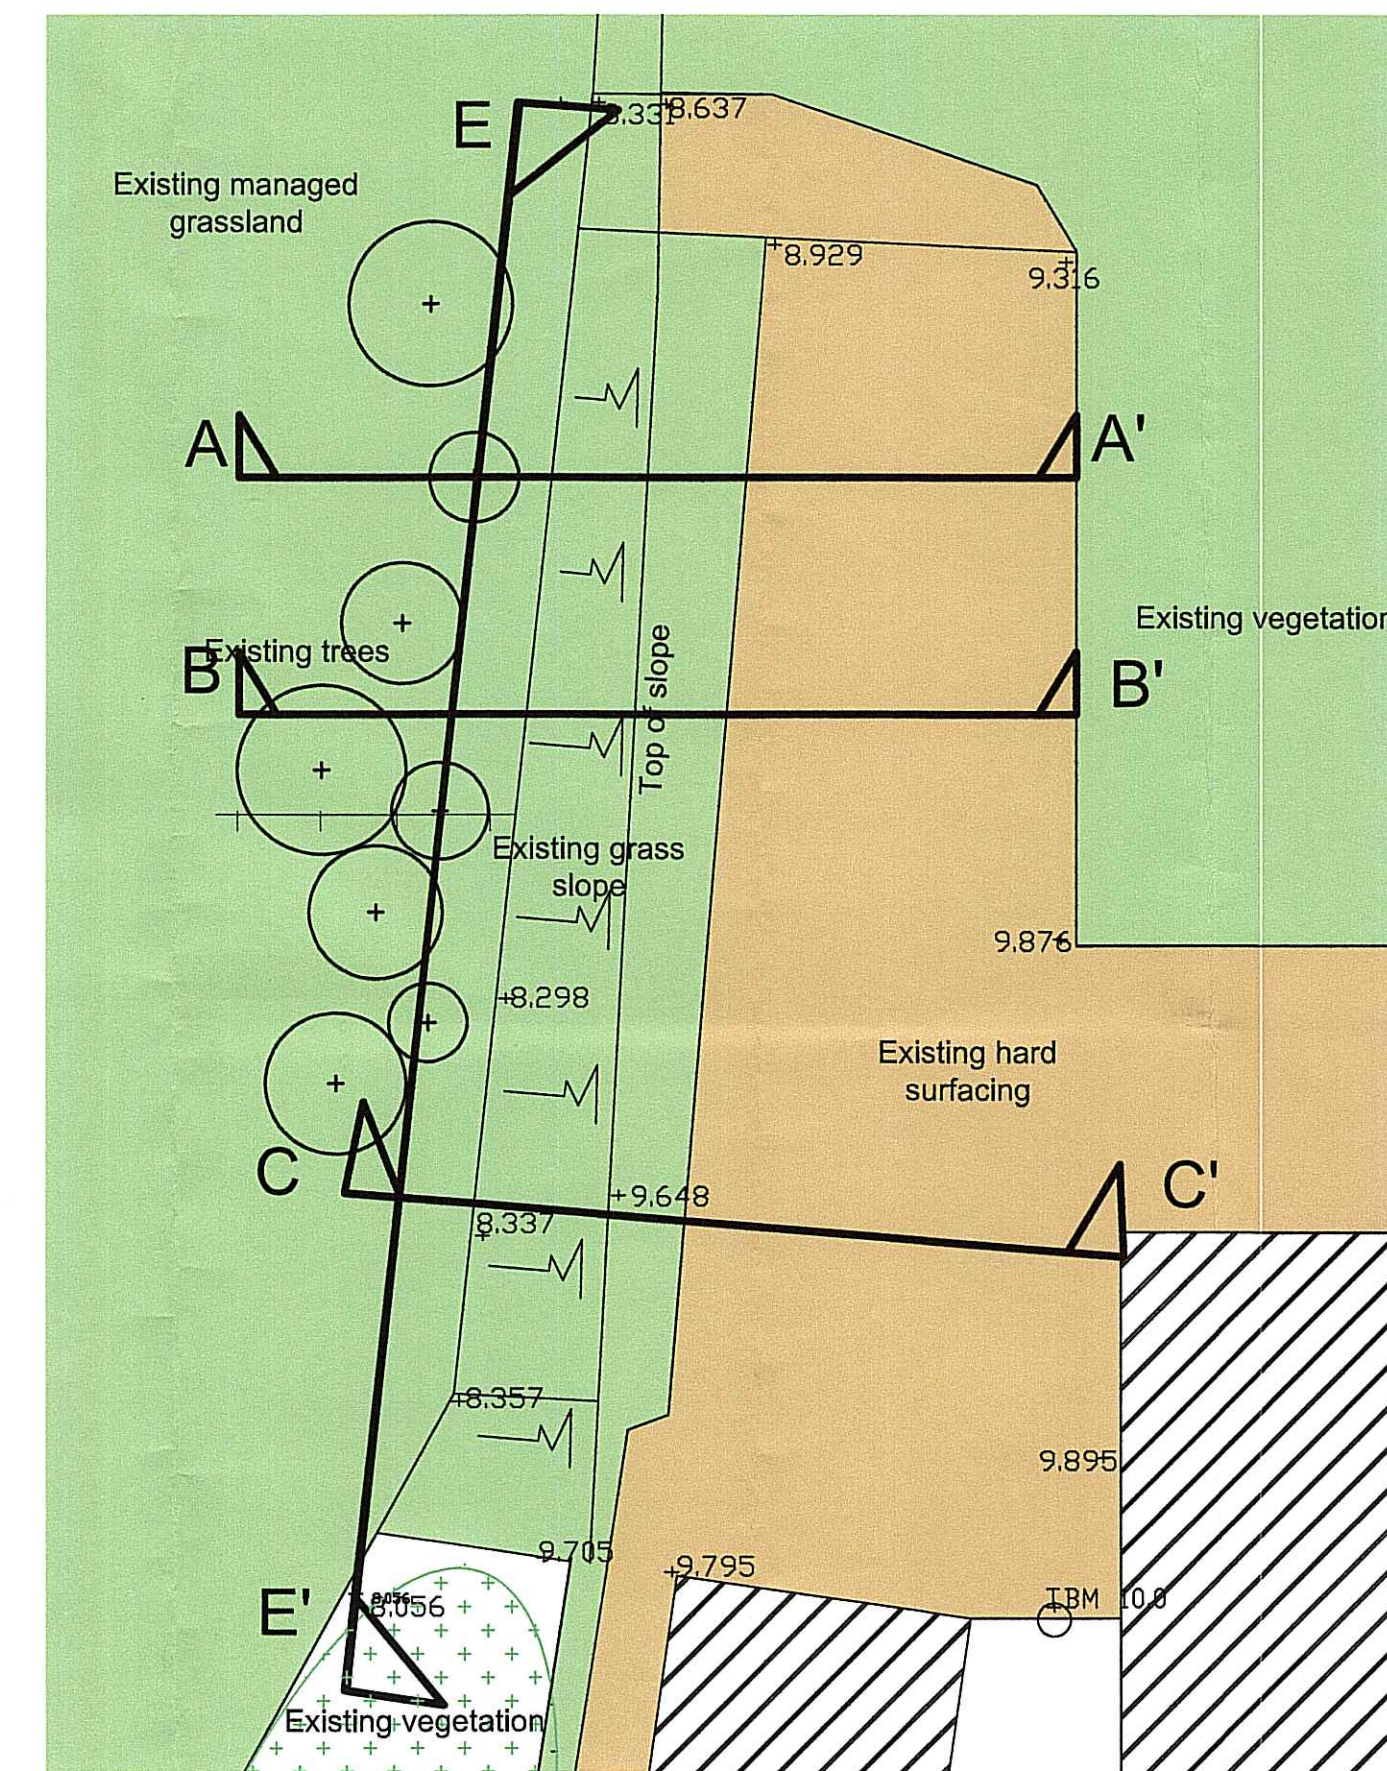

Site Plan  
Scale 1:200

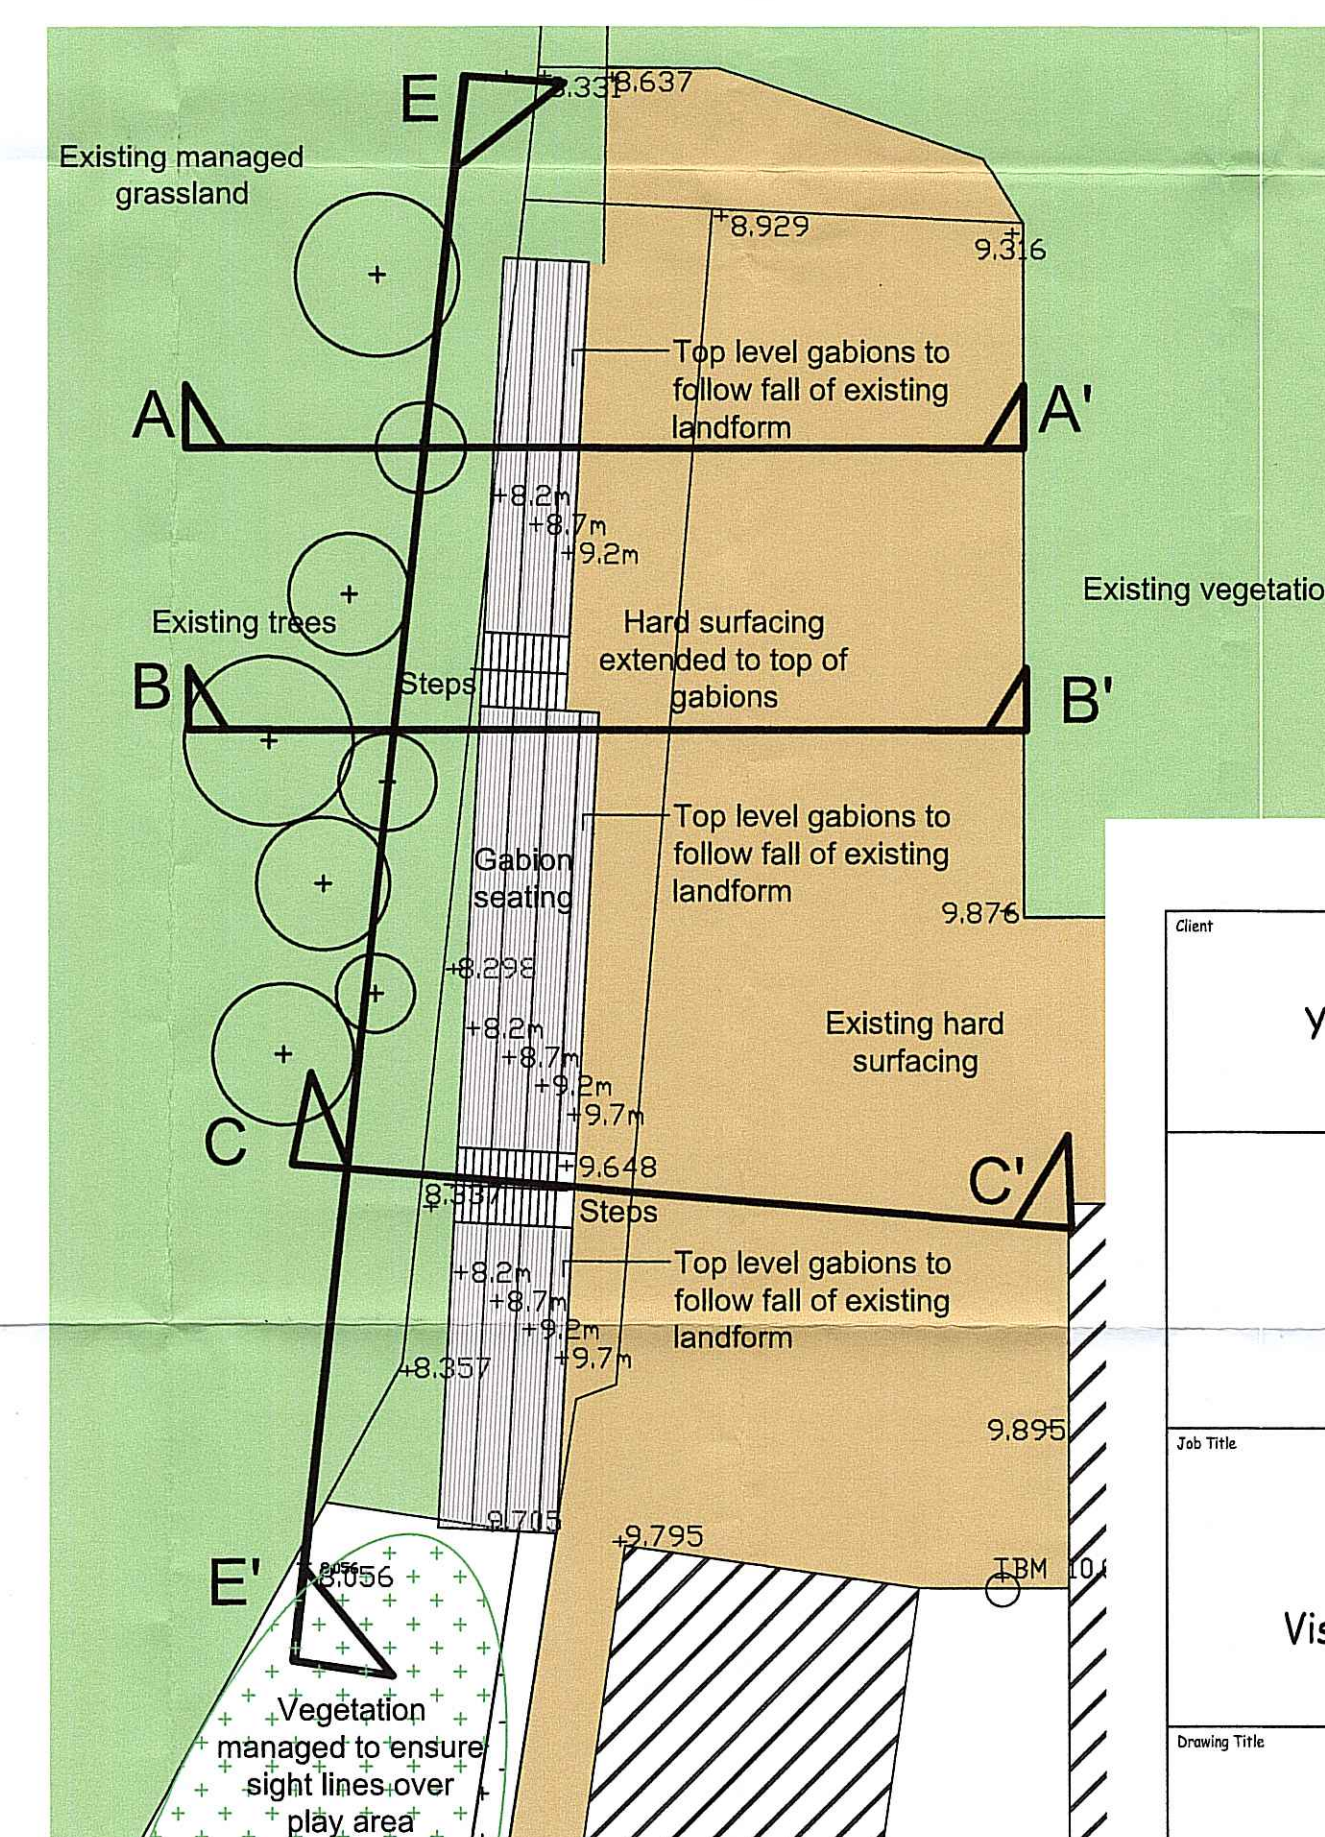

Site Plan  
Scale 1:200

NYMNP  
25 SEP 2013

YORKSHIRE FOREST DISTRICT



Dalby Forest  
Visitor Centre Play Area Development

Viewing Terrace Details

Drawn: JB, Chkd: MO, Date: 29.08.2013

Job No: FCLA/113/DLDM, Scales: As shown

Drawing No: FCLA/113/DLDM/D03, Rev: -

DO NOT SCALE - IF IN DOUBT ASK