

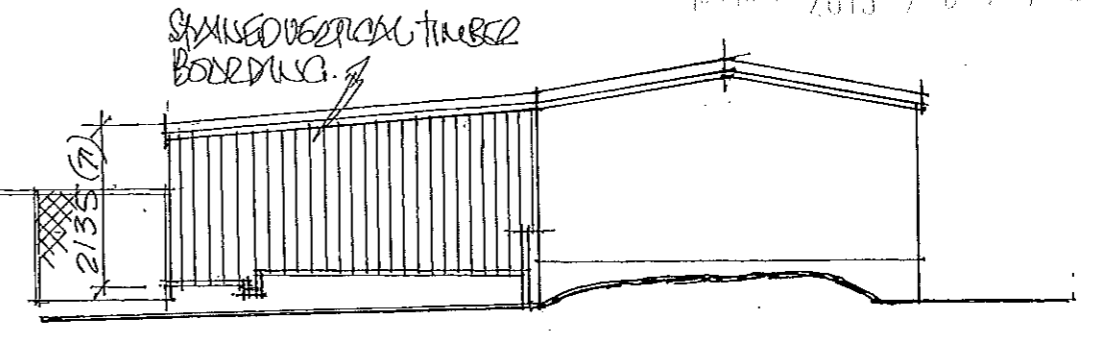


PROPOSED FRONT ELEVATION OF NEW KENNELS.

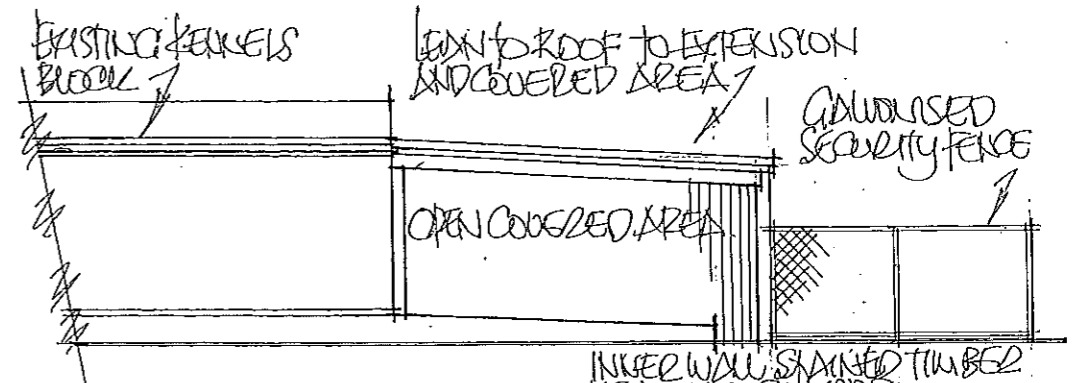

PROPOSED KENNELS END ELEVATION.

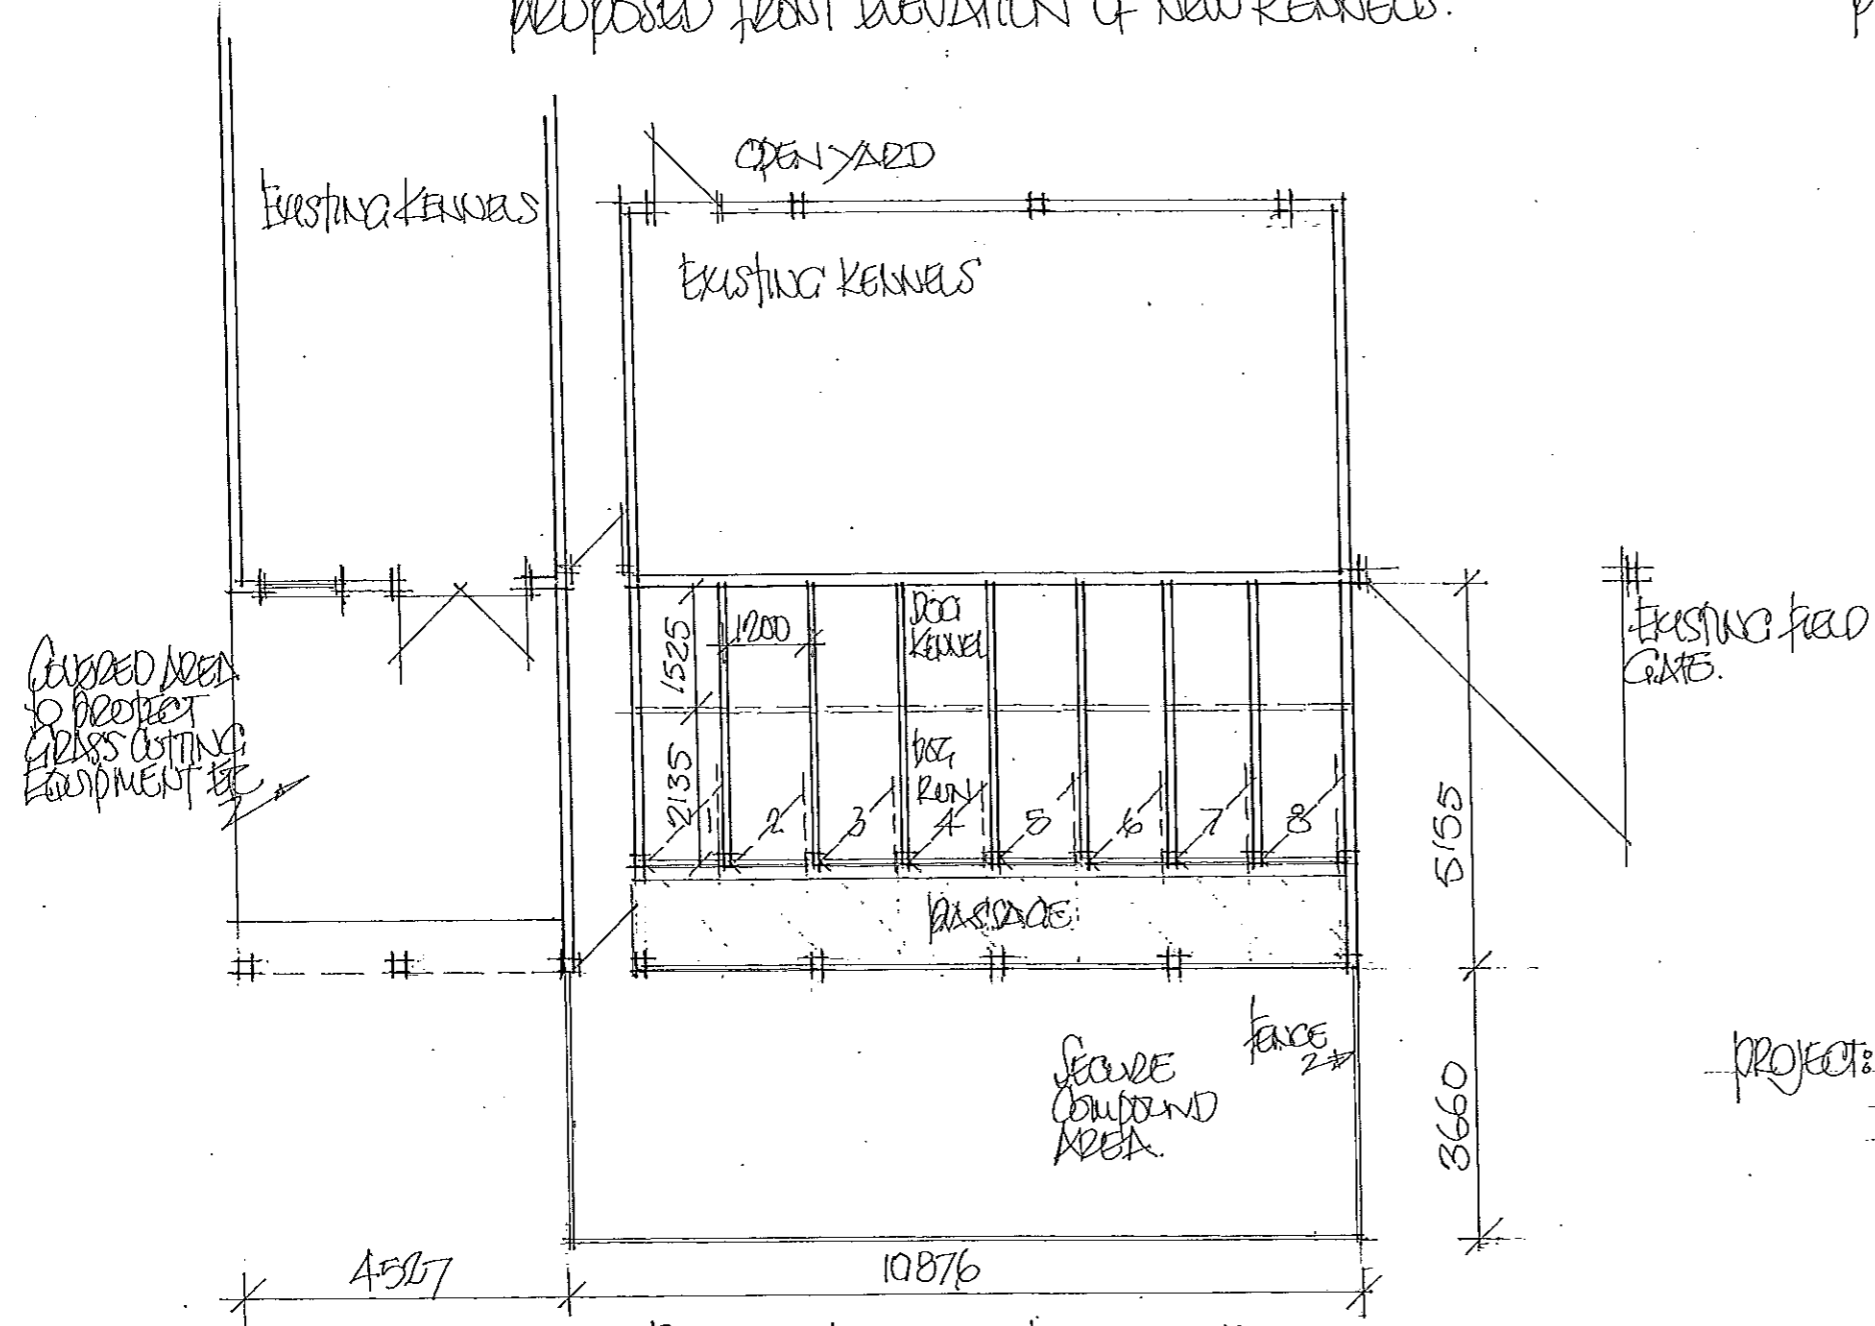


PROPOSED COVERED AREA END ELEVATION.

PROJECT: BUILD ON ADDITIONAL 8x6 KENNELS. THESE TO BE CONSTRUCTED IN ALL GALVANISED SHEETS ALLOWING FOR MAXIMUM CLEANLINESS FOR USING DOGS.

1:100 PLAN @ A3.

PROPOSED ADDITIONAL 8x6 KENNELS ATTACHED TO EXISTING KENNEL BLOCK @ LINCOLN'S COFFAGE, COWLANDS LANE, CLOUGHTON, NORTH YORKS. YO13 0DU. CLIENTS: MR & MRS DAVID COCKRILL (OWNERS) DATE OCT 2013, SCALE 1:100 DRAW: REVISED PROPOSALS. AGENT: C.C. DENT. MCIA. UNIT 9, HOME FARM, MILL LANE, STAININGTON, YO61 1NG. DRAW NO C219/5.

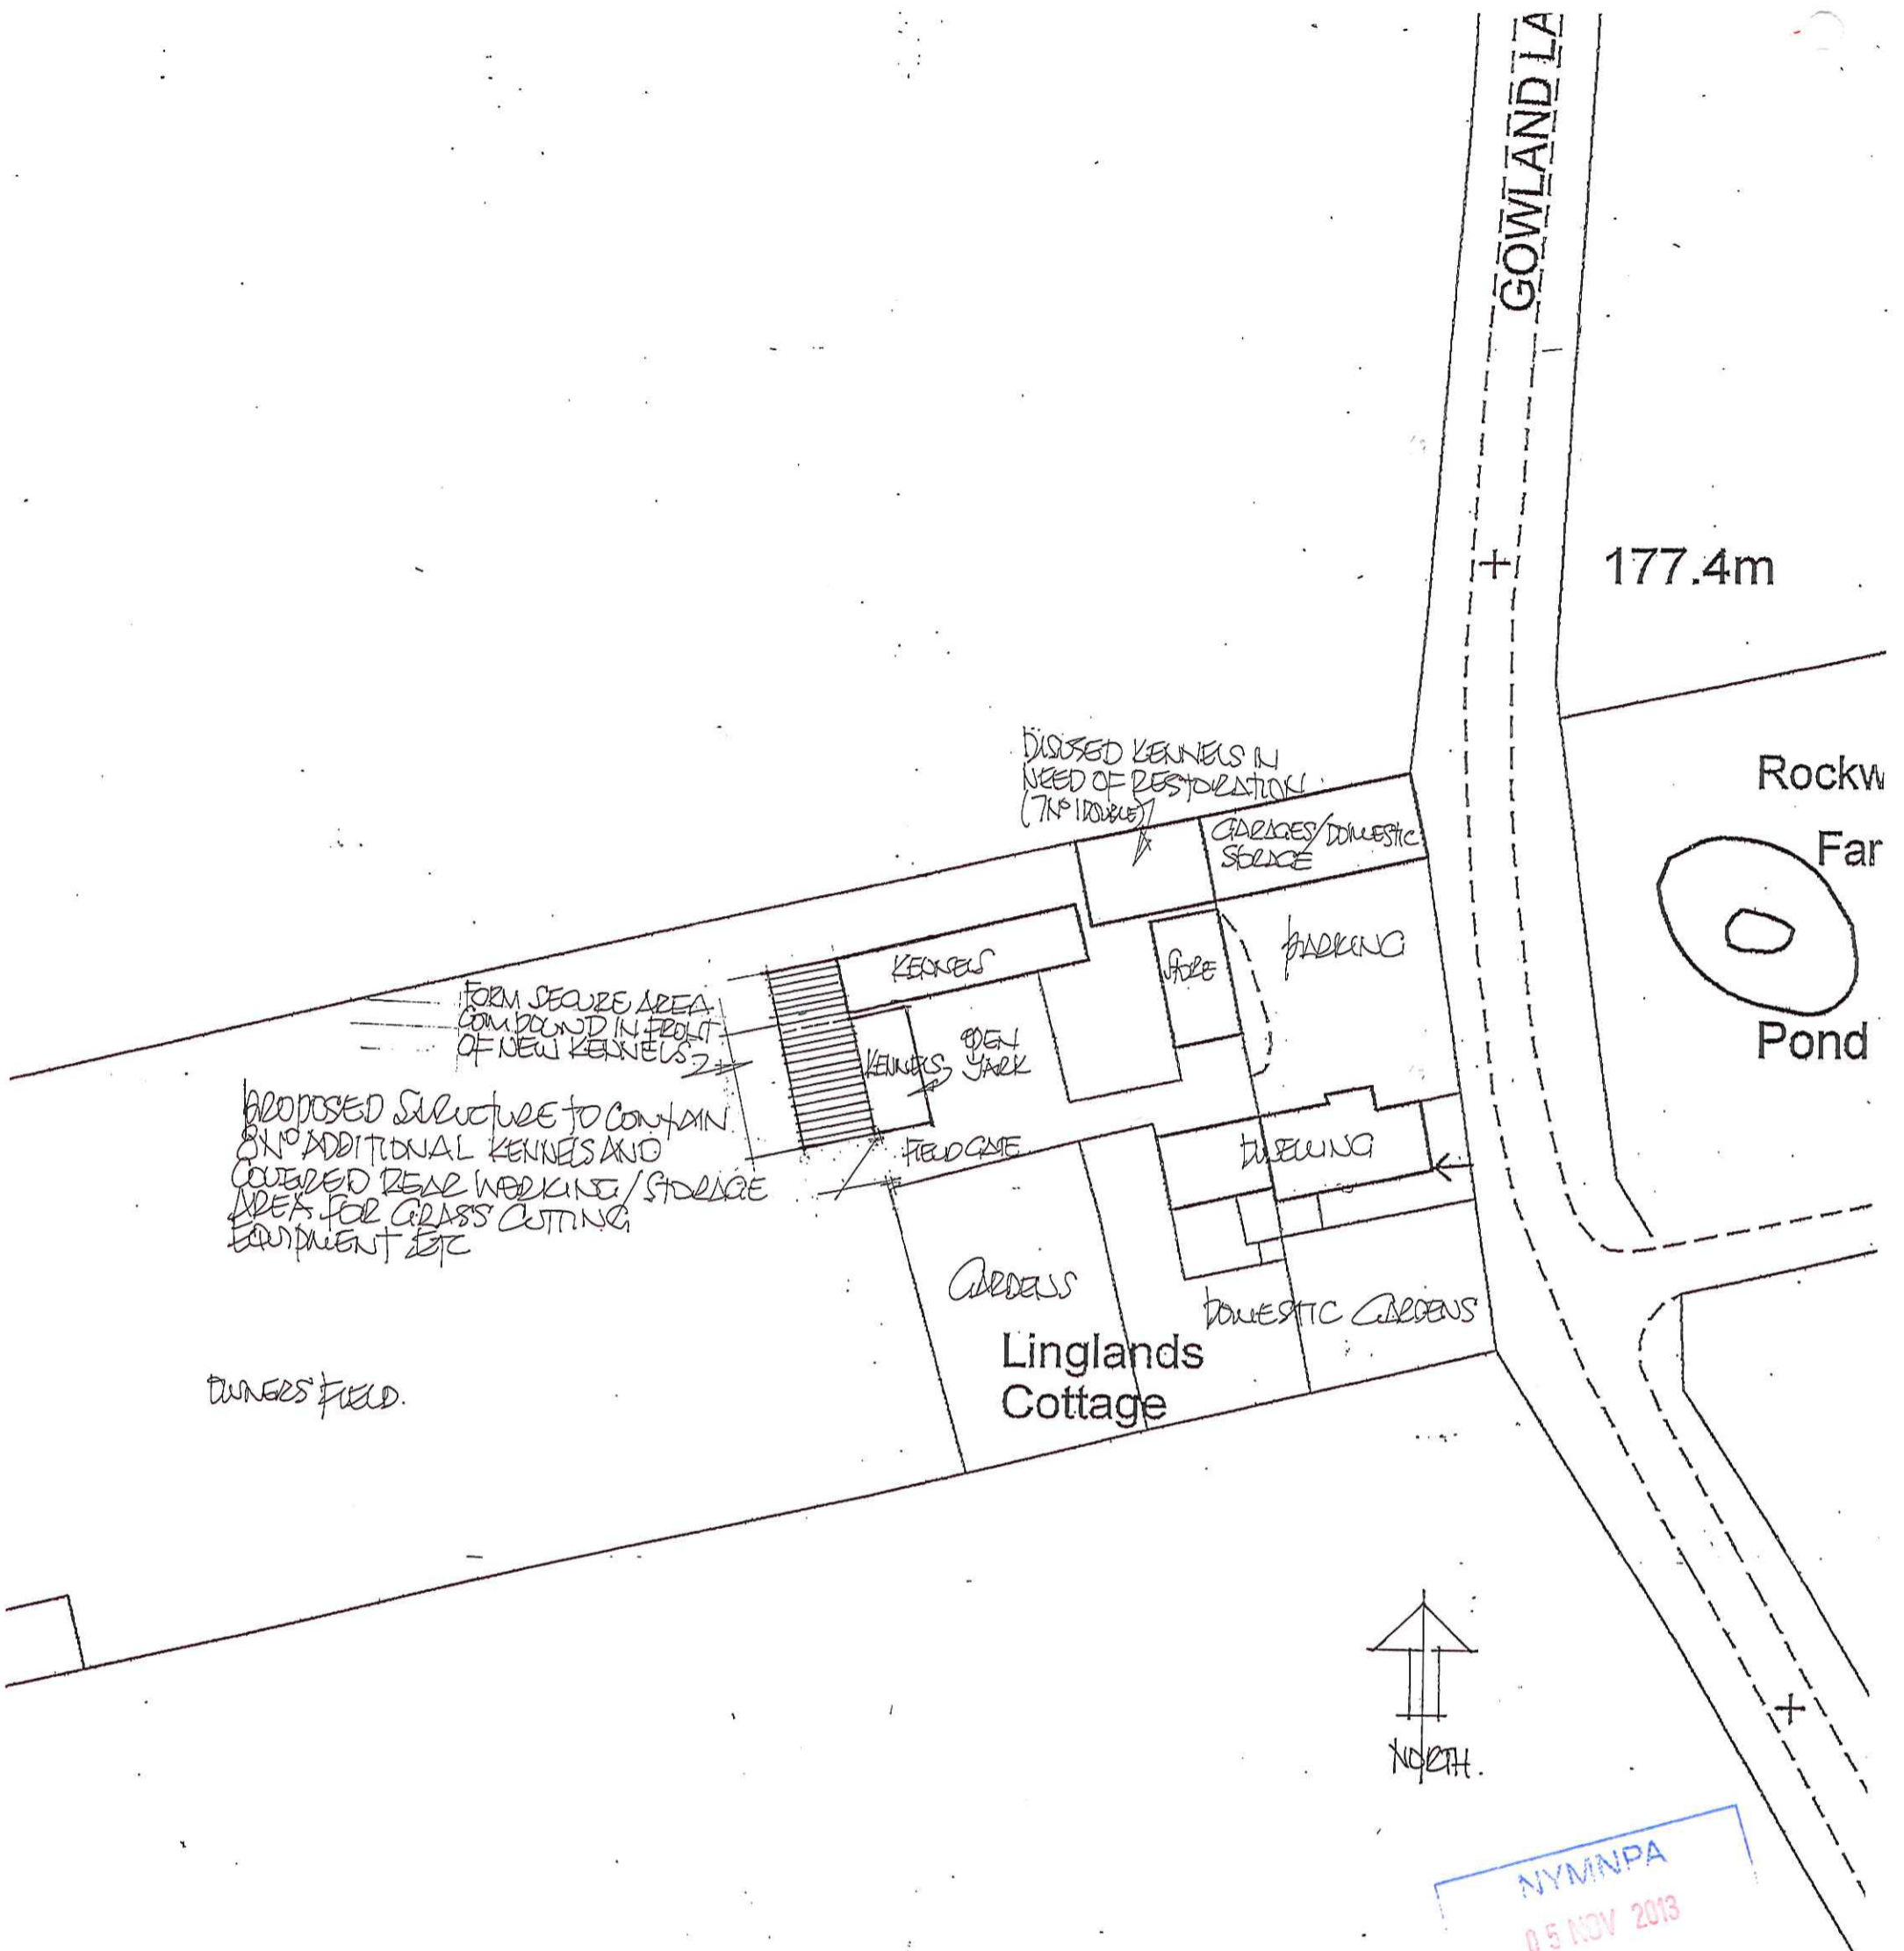


1:500 Block plan as proposed.

1:500 Plan @ A3.

PROPOSED ADDITIONAL 8/10 KENNELS ATTACHED TO EXISTING KENNEL BLOCK @ LINGLANDS COTTAGE, GOWLANDS LANE, OXLEYTON, NORTH JUKES. CLIENTS MRS & MRS D. GERRARD. DATE OCT 2013, SCALE 1:500. DRG. BLOCK PLAN PROPOSED AREA C219/2. AGENT. C.C. DEATHMOUST. UNIT 9 HOME FARM, MILL LANE, STURINGTON. YOGI INC

NYM / 2013 / 10778 / FL

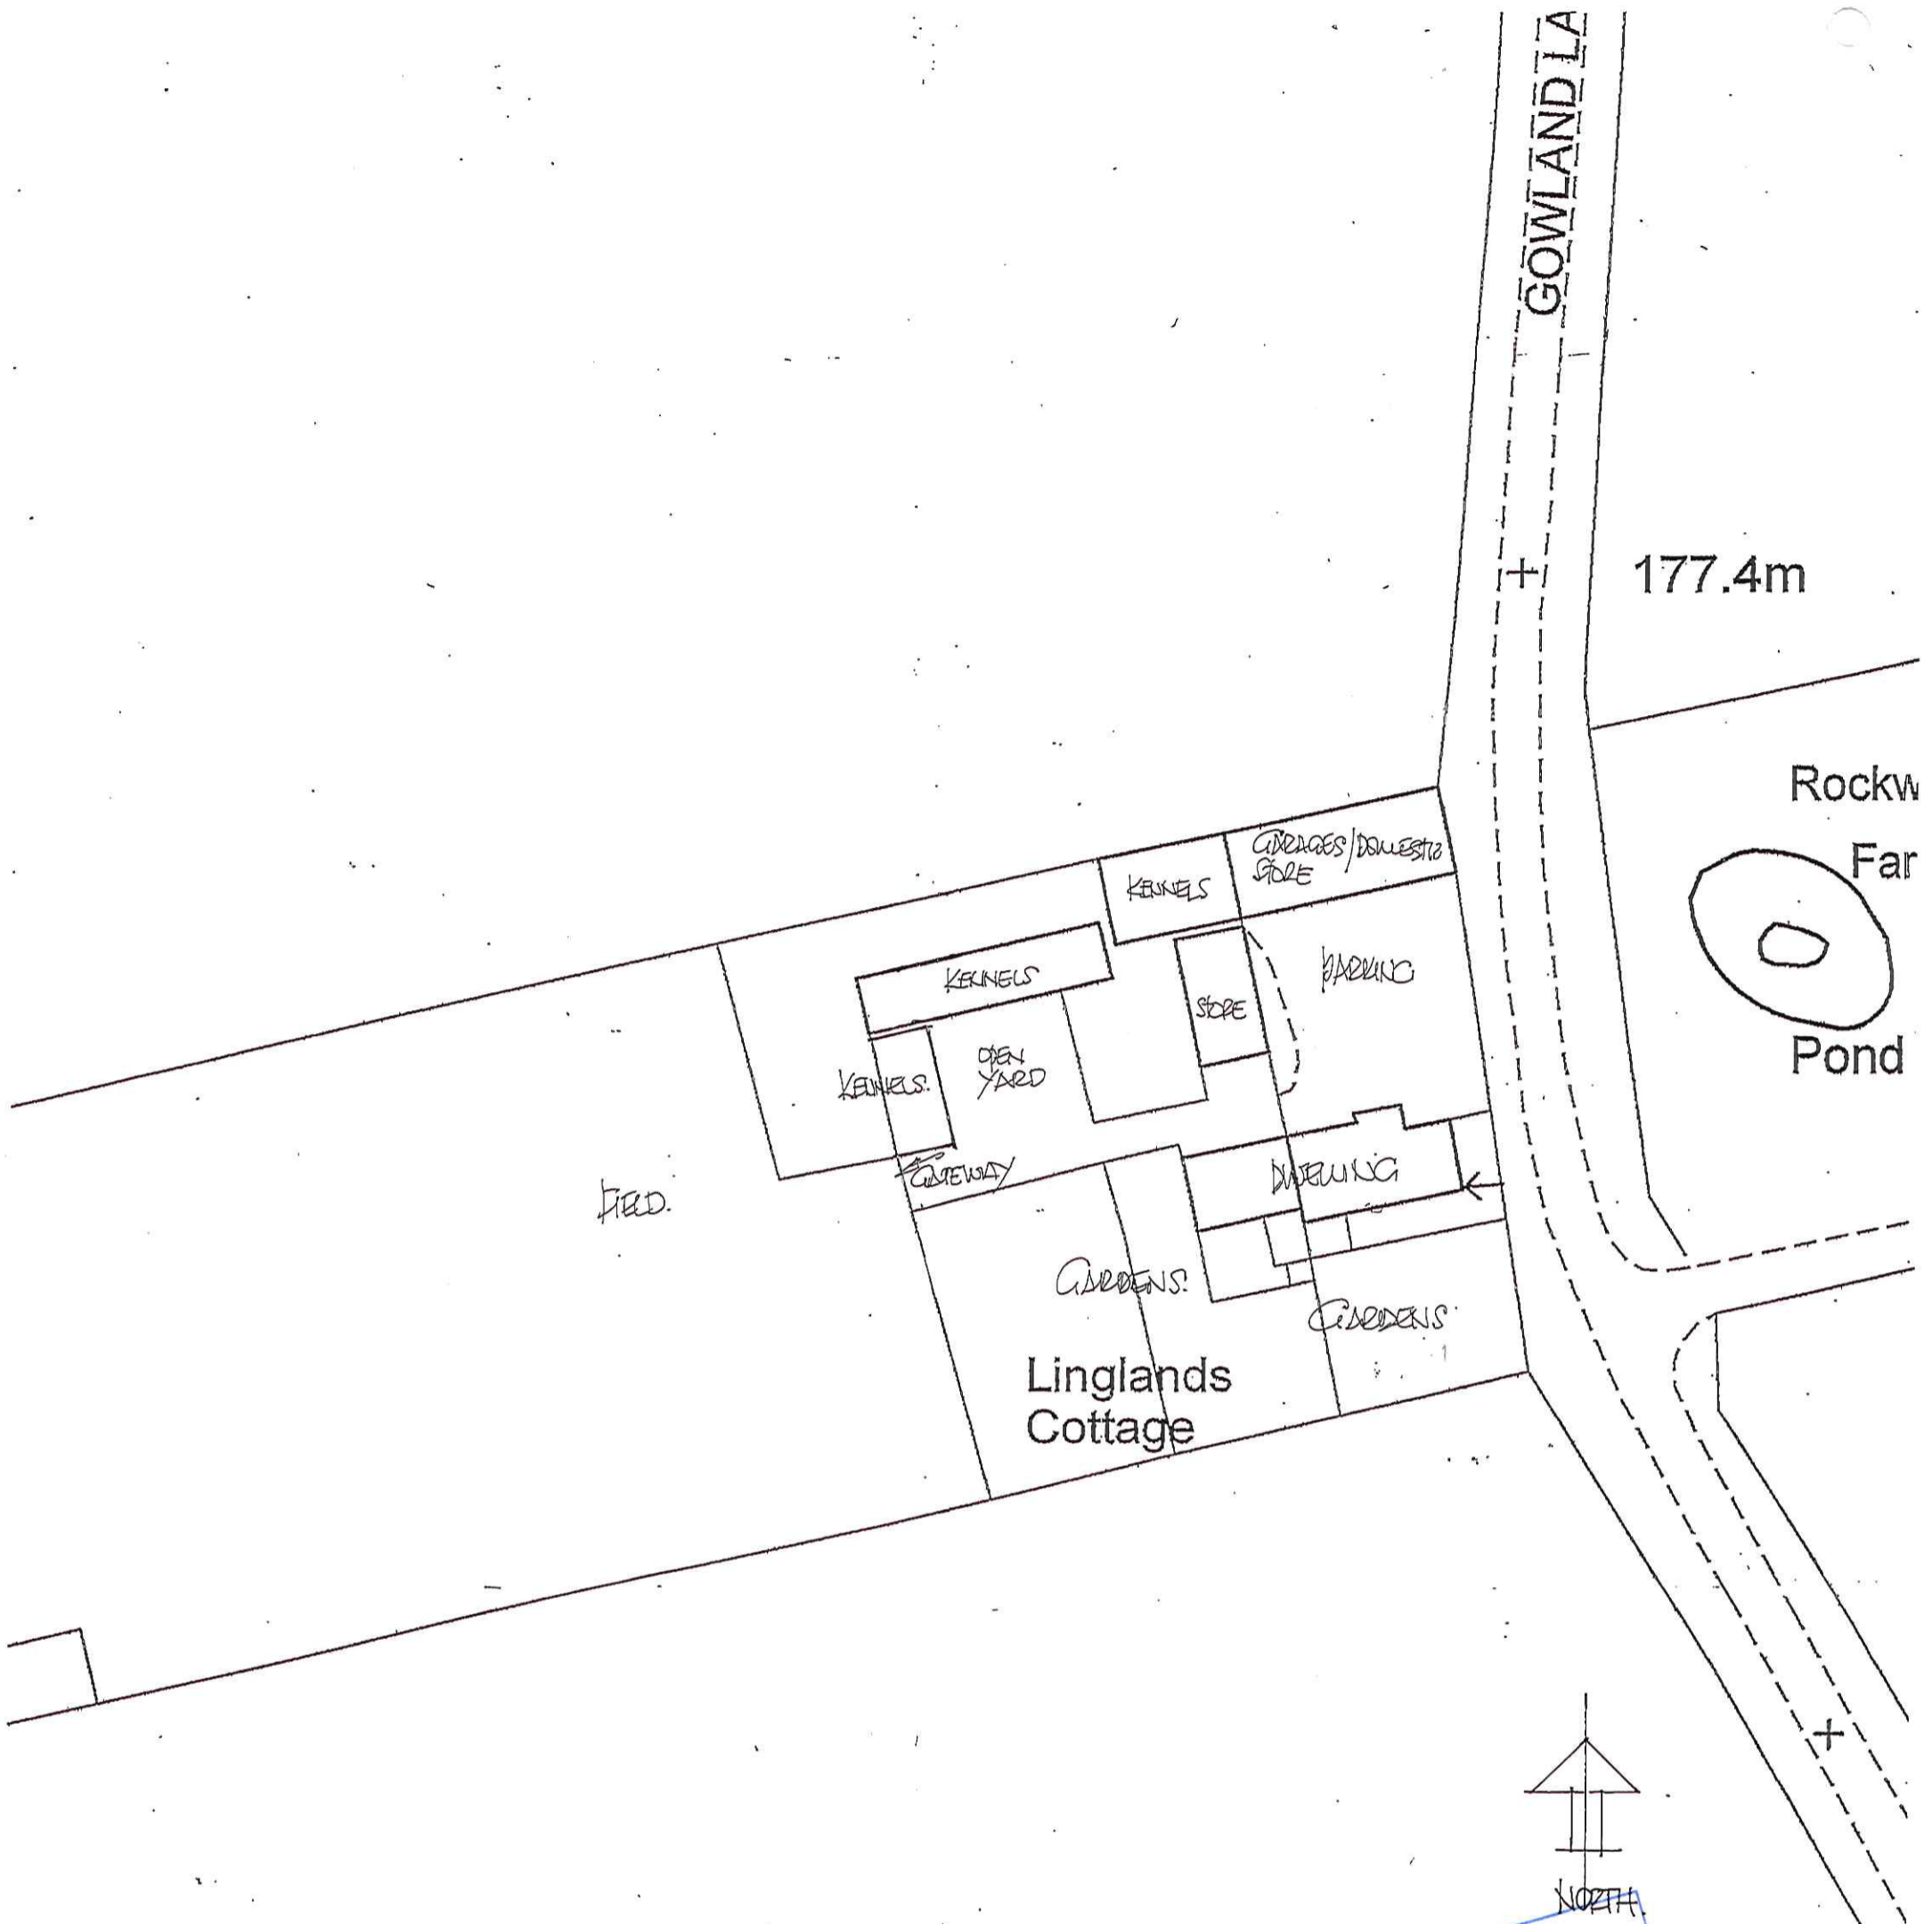

1:500 Block plan AS EXISTING.




1:500 SENE @ A3


PROPOSED ADDITIONAL 8/9 KENNELS ATTACHED TO EXISTING KENNEL BLOCK @ LINGLANDS COTTAGE, GOWLANDS LANE, CROFTON, NORTH YORKS. CLIENTS MR & MRS D. COOPER (FUSES)
 DATE: OCT 2013, SENE 1:500, ORG: BLOCK PLAN EXISTING: WARD C219/1. AGENT: C.C. DEPT. MCR AT UNIT 9 HOME FARM, MILL LANE, STURINGTON, YEOVING.

NYM / 2013 / 0773 / FL 4


NYM / 2013 / 0773 / FL 1

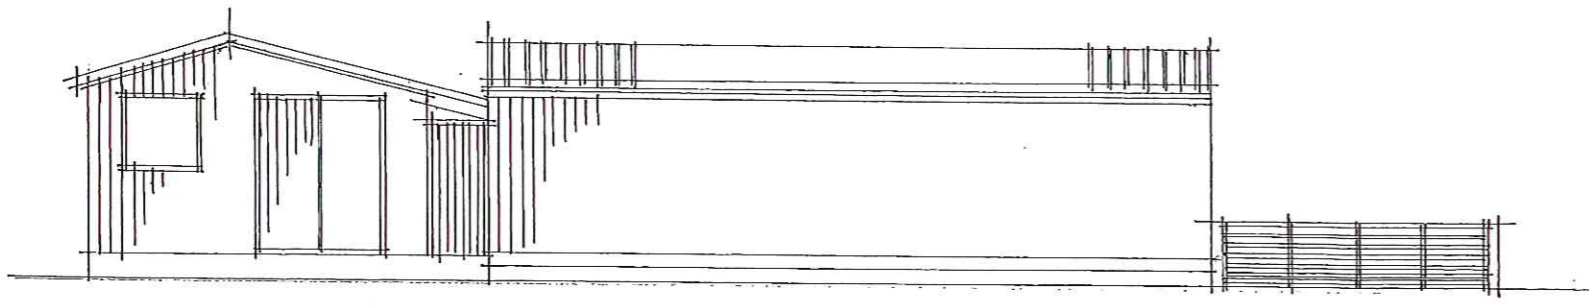


EXISTING REAR ELEVATION OF KENNEL TO FIELD

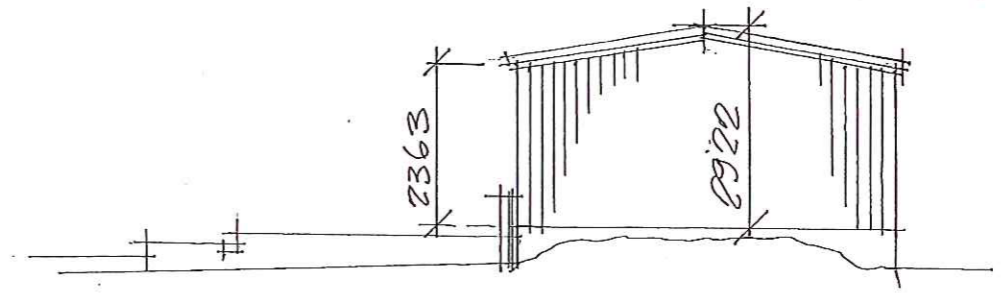

EXISTING KENNEL SIDE ELEVATION

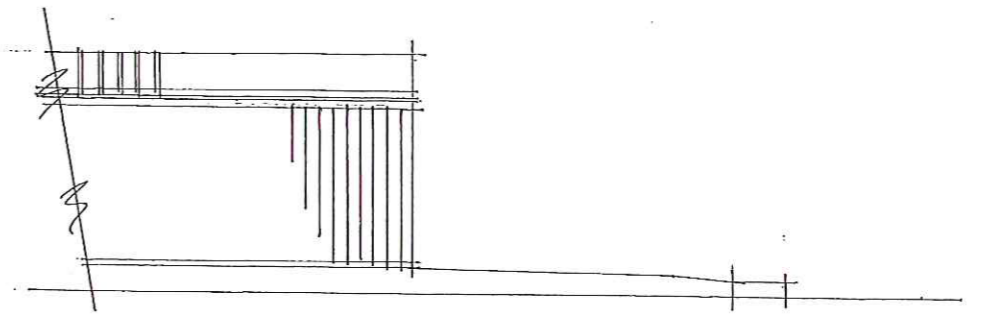

EXISTING SIDE ELEVATION (TO BOUNDARY)

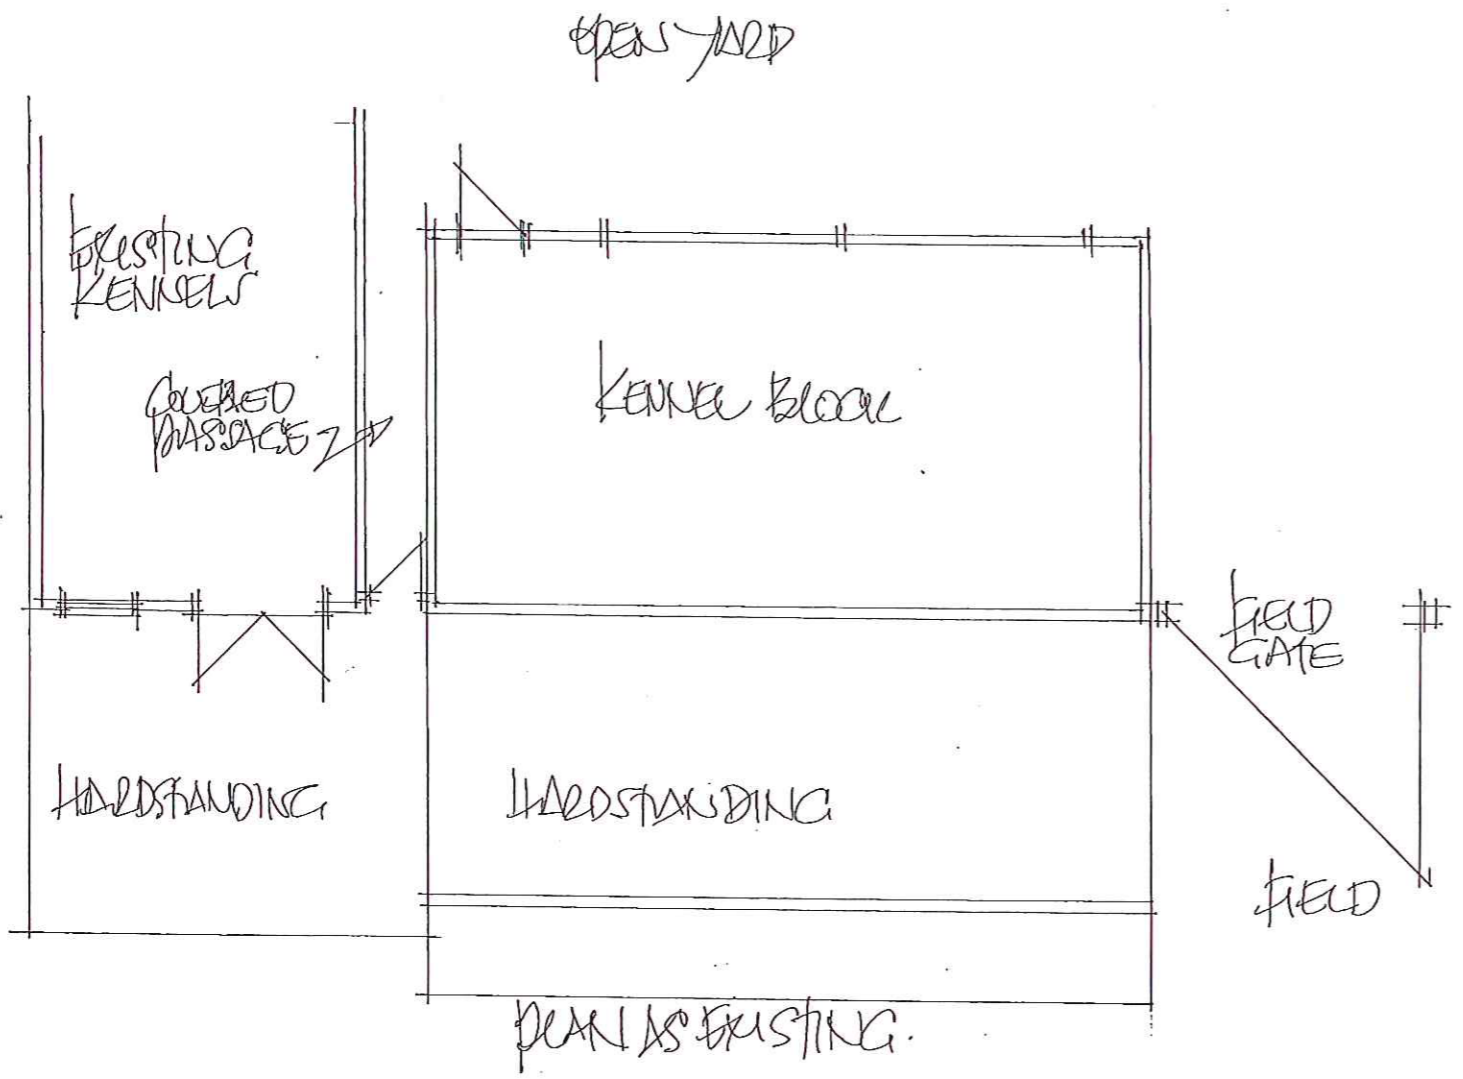

05 NOV 2013
1:100 SCALE @ A3.

PROPOSED ADDITIONAL 800 KENNELS ATTACHED TO EXISTING KENNEL BLOCK @ LINKLANDS COFFAGE, GOWLANDS LANE, CLOVEATHEN, NORTH YORKS. YO13 0DU. CLIENTS: MR & MRS BARD COURILL (OWNERS) DINE OCT 2013 SCALE: 1:100 DRAWING DETAILS EXISTING. AGENT: C.C. DEPTON EAST UNIT 9, HONEYFARM, MILL LANE, STURMINGTON, YO61 1NG. DRAWN CD19/13