


NOTES


- All dimensions and levels are to be checked on site.
- Any discrepancies are to be reported to the architect before any work commences.
- This drawing shall not be scaled to ascertain any dimensions. Work to figured dims only.
- This drawing shall not be reproduced without express written permission from AEW.
- Title overlay drawings and ownership boundaries are produced using all reasonable endeavors. AEW cannot be responsible for the accuracy or scale discrepancy of base plans supplied to them.

DESIGN HAZARD IDENTIFICATION

- No significant Hazards have been identified in this drawing

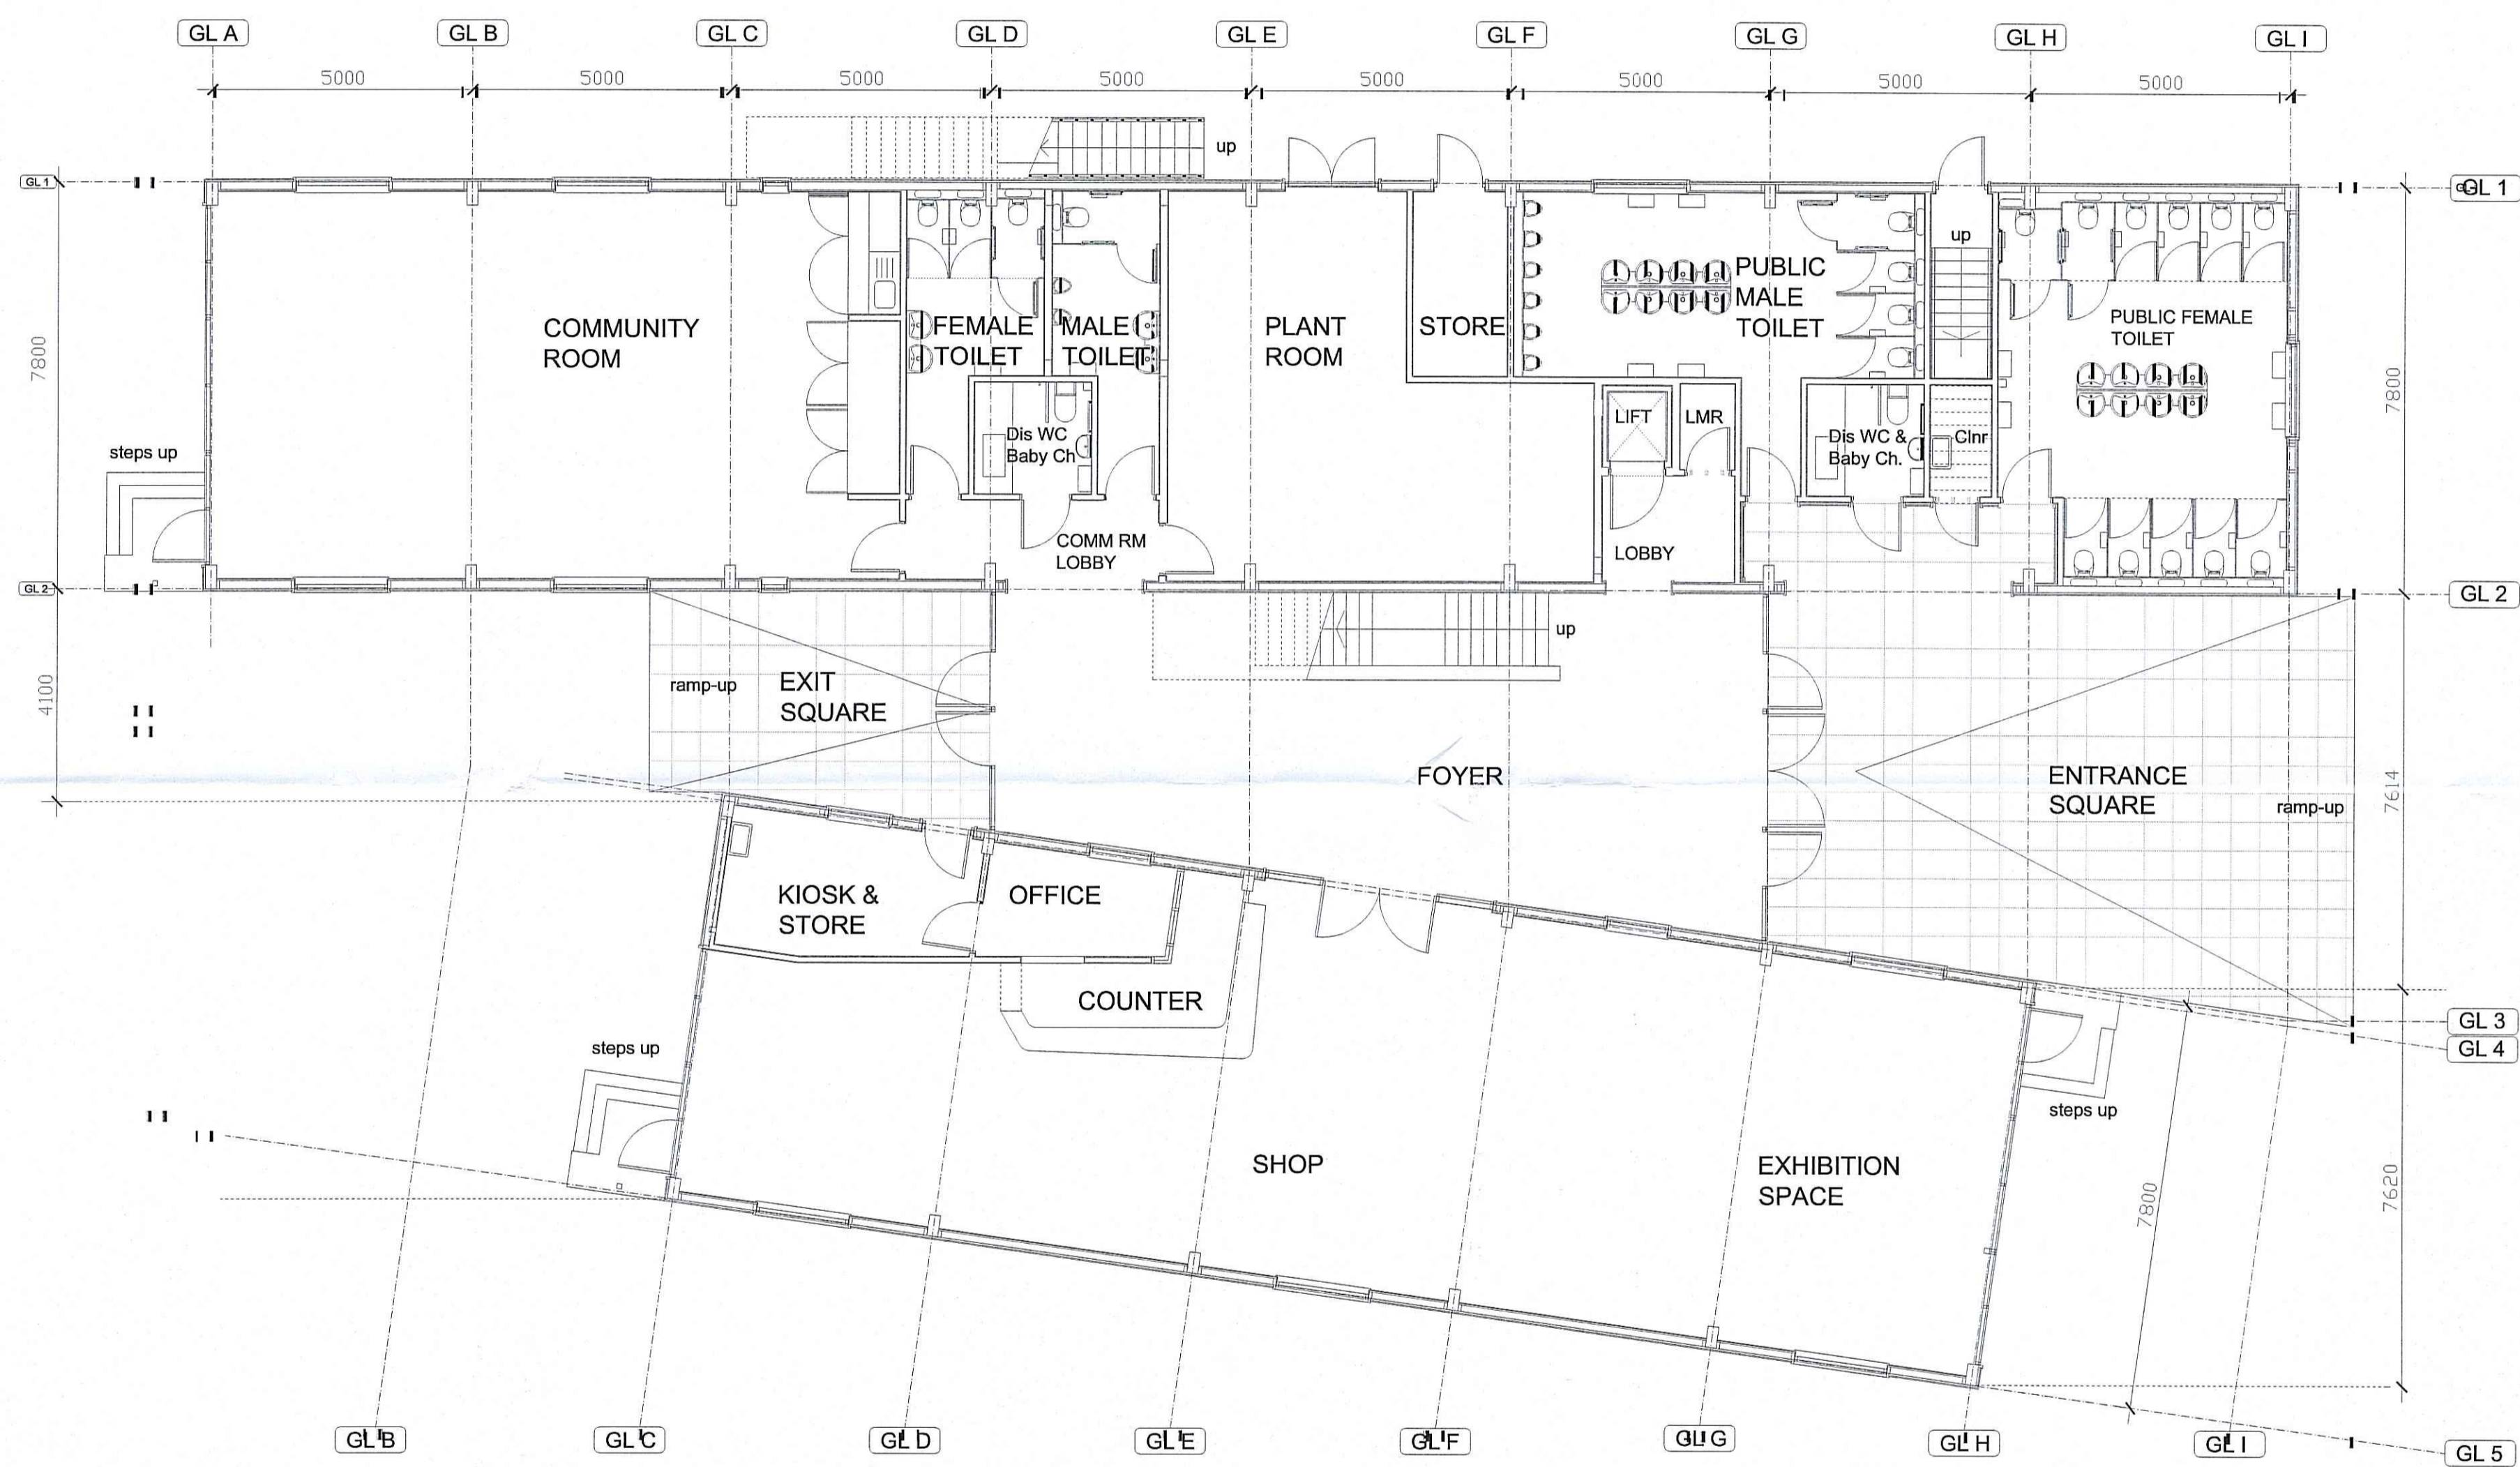



GROUND FLOOR

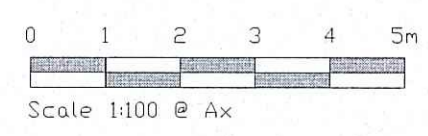

rev	date	drawn	checked
Initial Issue			
drawing stage PLANNING			
drawing status APPROVAL			
client FORESTRY COMMISSION ENGLAND			
project DALBY FOREST VISITORS CENTRE REMODEL			
drawing title EXISTING GROUND FLOOR GENERAL ARRANGEMENT			
date	26/11/2013	drawn	TL
scale	1/100 @ A1	checked	AC

Job No **B8150 P001**
 AEW ARCHITECTS AND DESIGNERS LTD
 MANCHESTER BUILDING SOCIETY PLAZA
 MANCHESTER M1 2WT
 0161 275 4400
 www.aew.co.uk

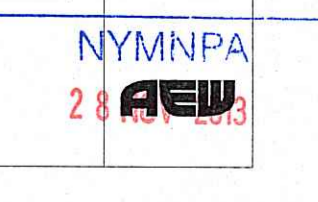

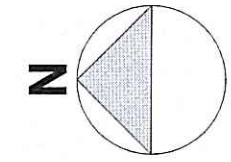


NOTES


- All dimensions and levels are to be checked on site.
- Any discrepancies are to be reported to the architect before any work commences.
- This drawing shall not be scaled to ascertain any dimensions. Work to figured dims only.
- This drawing shall not be reproduced without express written permission from AEW.
- Title overlay drawings and ownership boundaries are produced using all reasonable endeavors. AEW cannot be responsible for the accuracy or scale discrepancy of base plans supplied to them.

DESIGN HAZARD IDENTIFICATION

- No significant Hazards have been identified in this drawing.

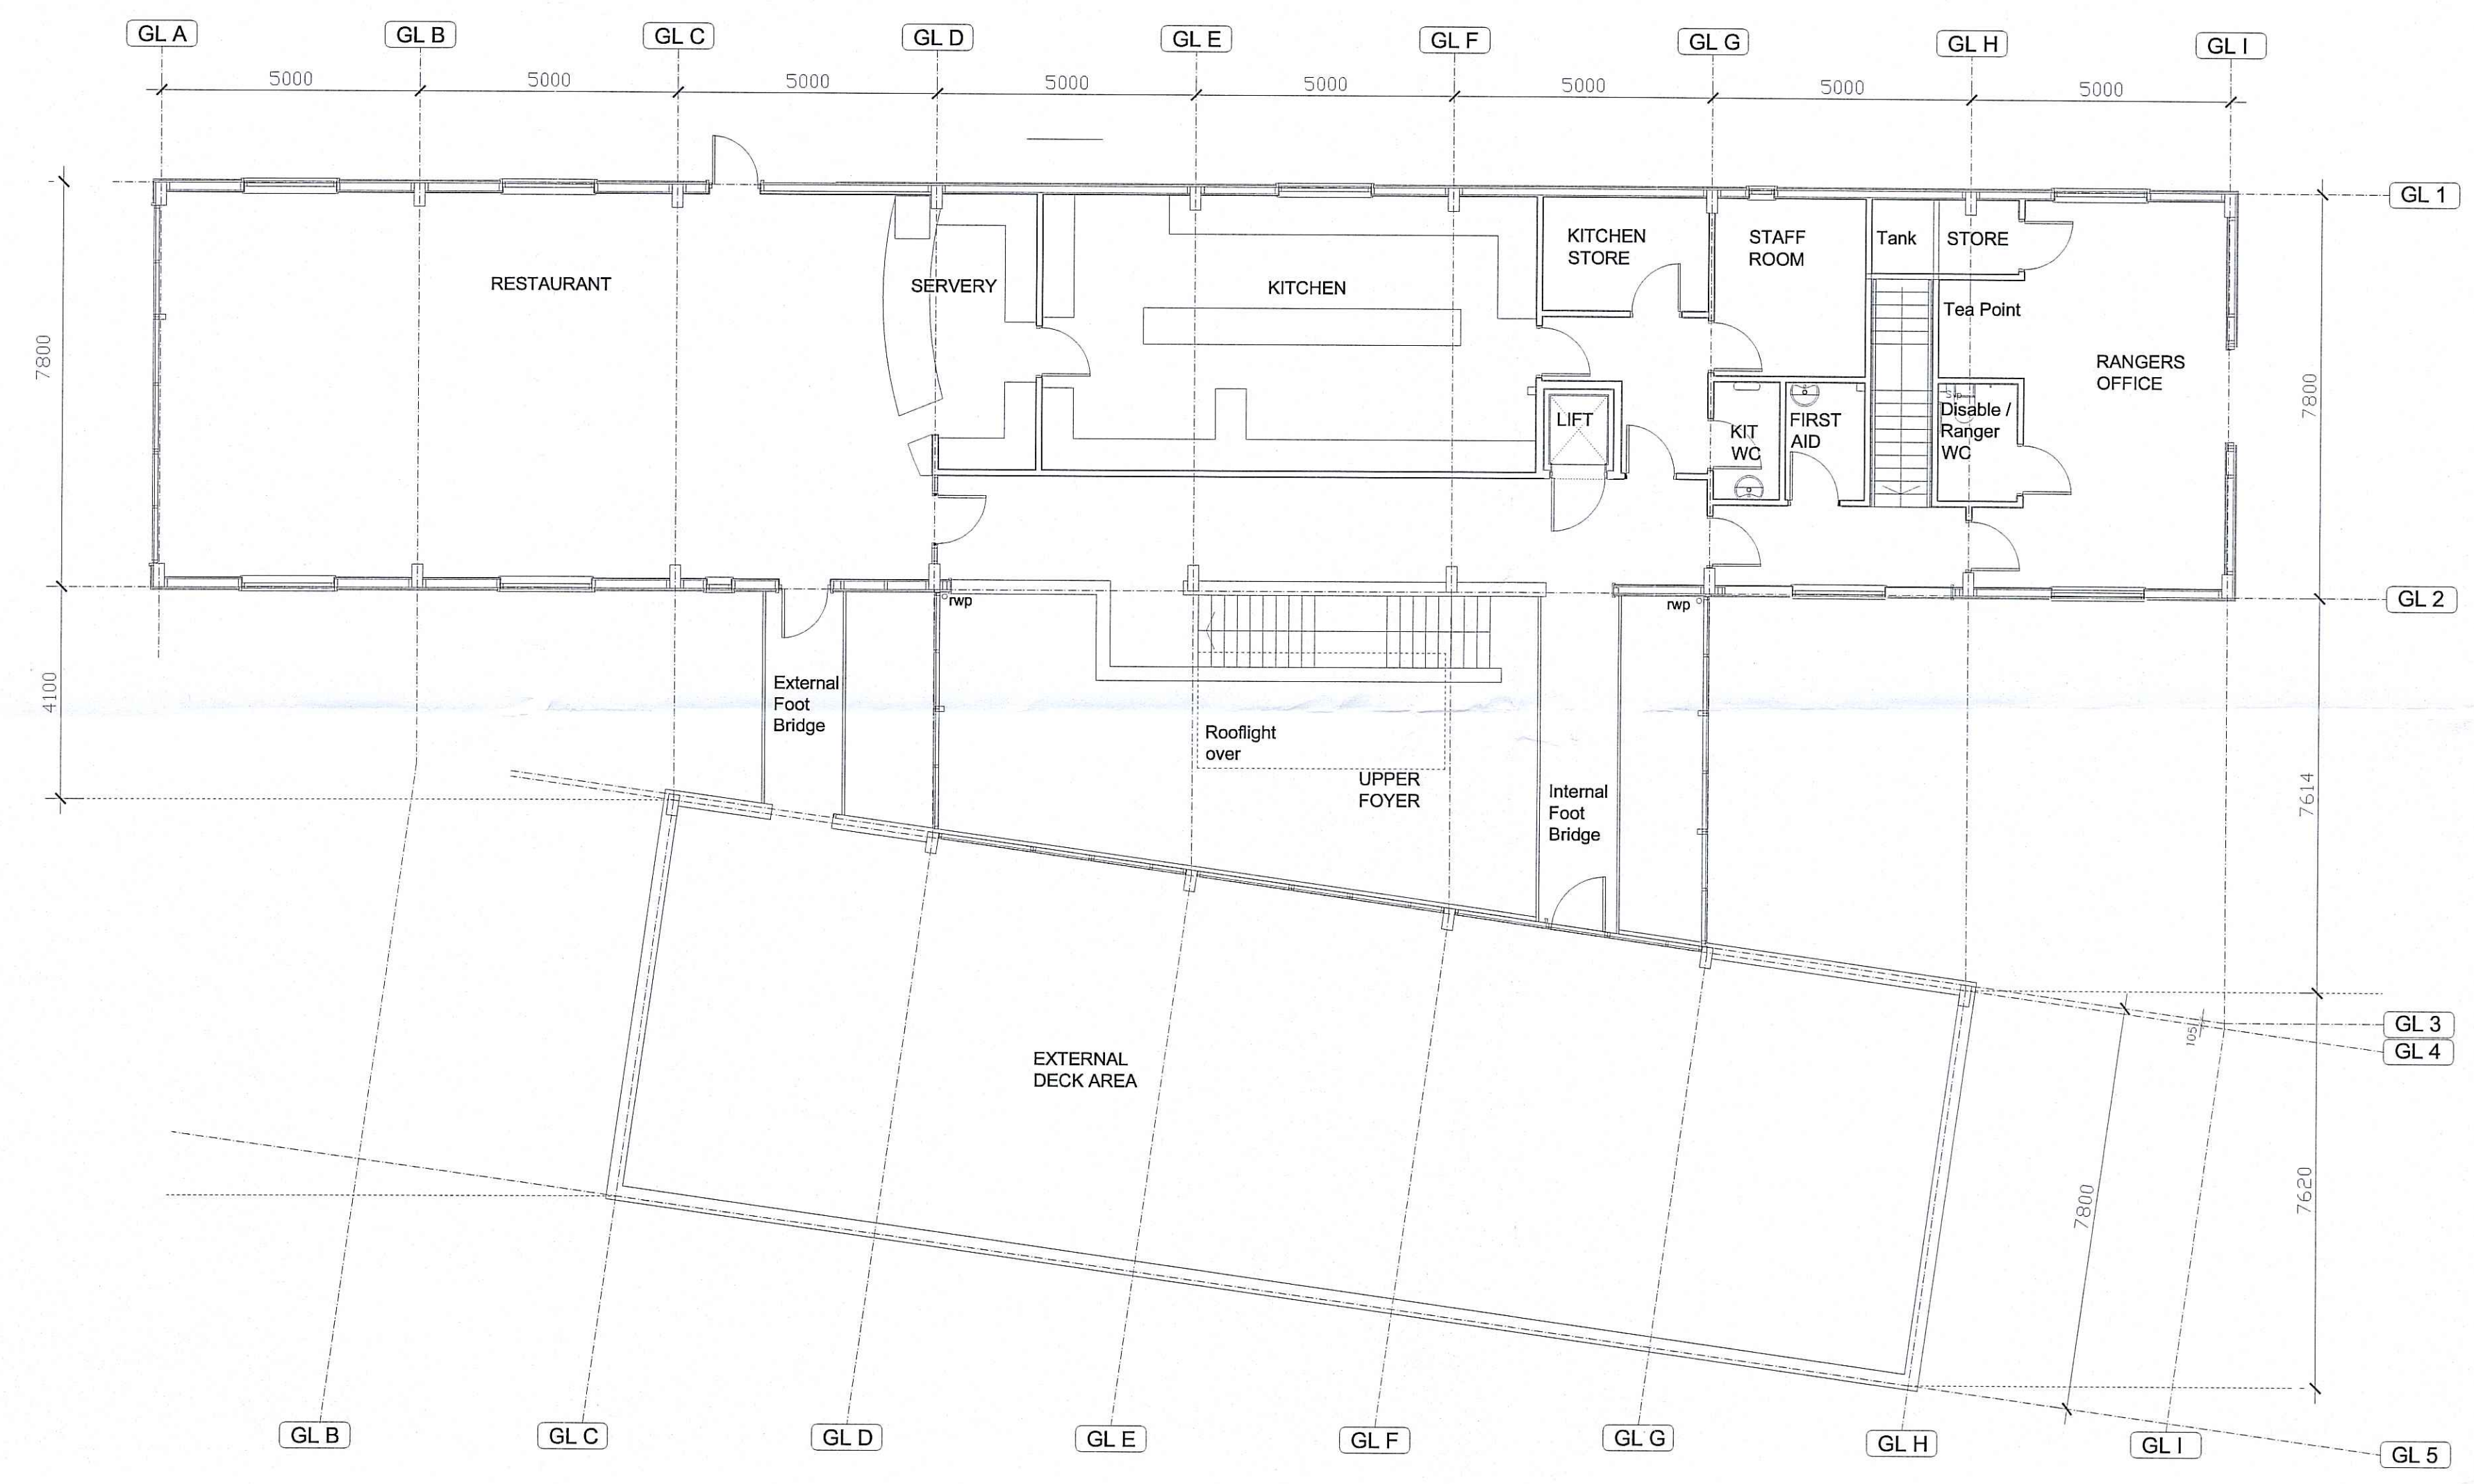

FIRST FLOOR

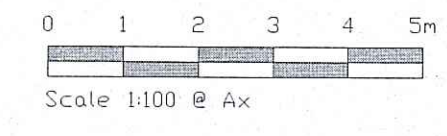

rev	date	drawn	checked
Initial Issue			
drawing stage PLANNING			
drawing status APPROVAL			
client FORESTRY COMMISSION ENGLAND			
project DALBY FOREST VISITORS CENTRE REMODEL			
drawing title EXISTING FIRST FLOOR GENERAL ARRANGEMENT			

date 26/11/2013 drawn TL
scale 1/100 @ A1 checked AC




Job No **B8150 P002**
 AEW ARCHITECTS AND DESIGNERS LTD
 MANCHESTER M2 7AA TEL: 0161 275 4330 FAX: 0161 275 4335

NOTES

- All dimensions and levels are to be checked on site.
- Any discrepancies are to be reported to the architect before any work commences.
- This drawing shall not be scaled to ascertain any dimensions. Work to figured dims only.
- This drawing shall not be reproduced without express written permission from AEW.
- Title overlay drawings and ownership boundaries are produced using all reasonable endeavors. AEW cannot be responsible for the accuracy or scale discrepancy of base plans supplied to them.


DESIGN HAZARD IDENTIFICATION

- No significant Hazards have been identified in this drawing

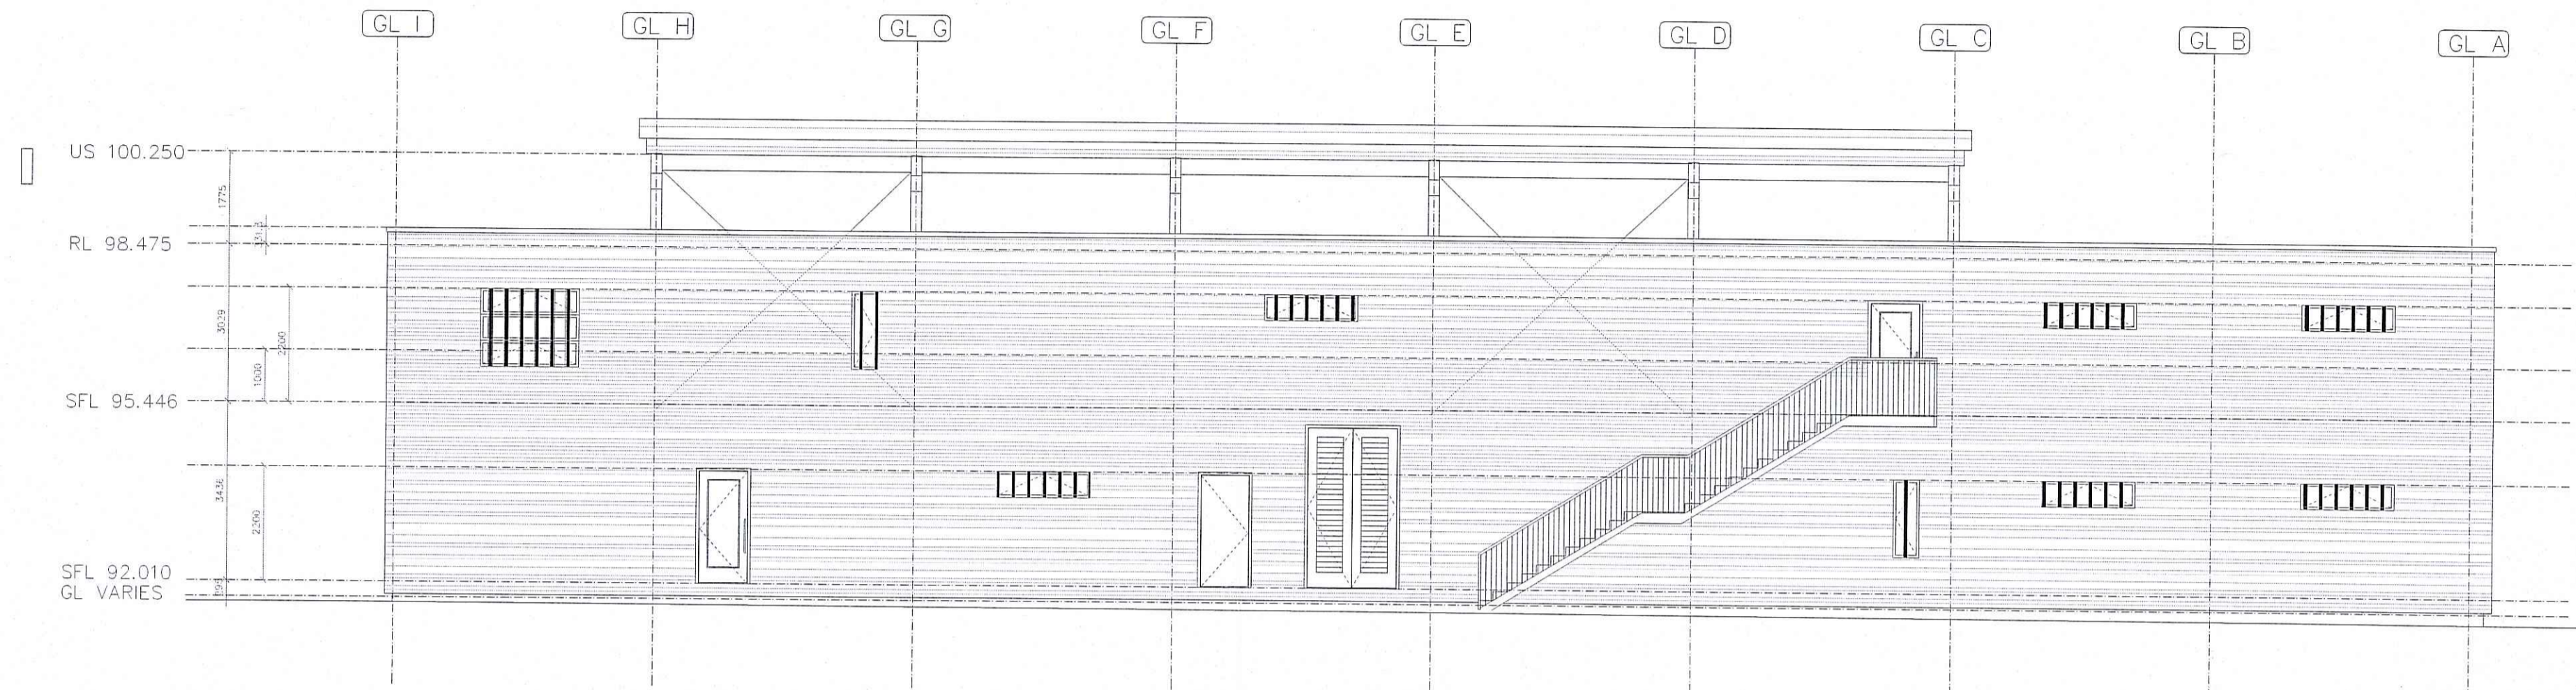


EAST ELEVATION

FINISHES:
 UNTREATED LARCH CLADDING TO WALLS AND BALUSTRADE INFILL
 EXPOSED GLULAM TIMBER STRUCTURE
 PAINTED SW GLAZED FRAMES, DOORS & WINDOWS
 UNTREATED SW DOUBLE HEIGHT GLAZED FRAMES AND DOORS TO ATRIA

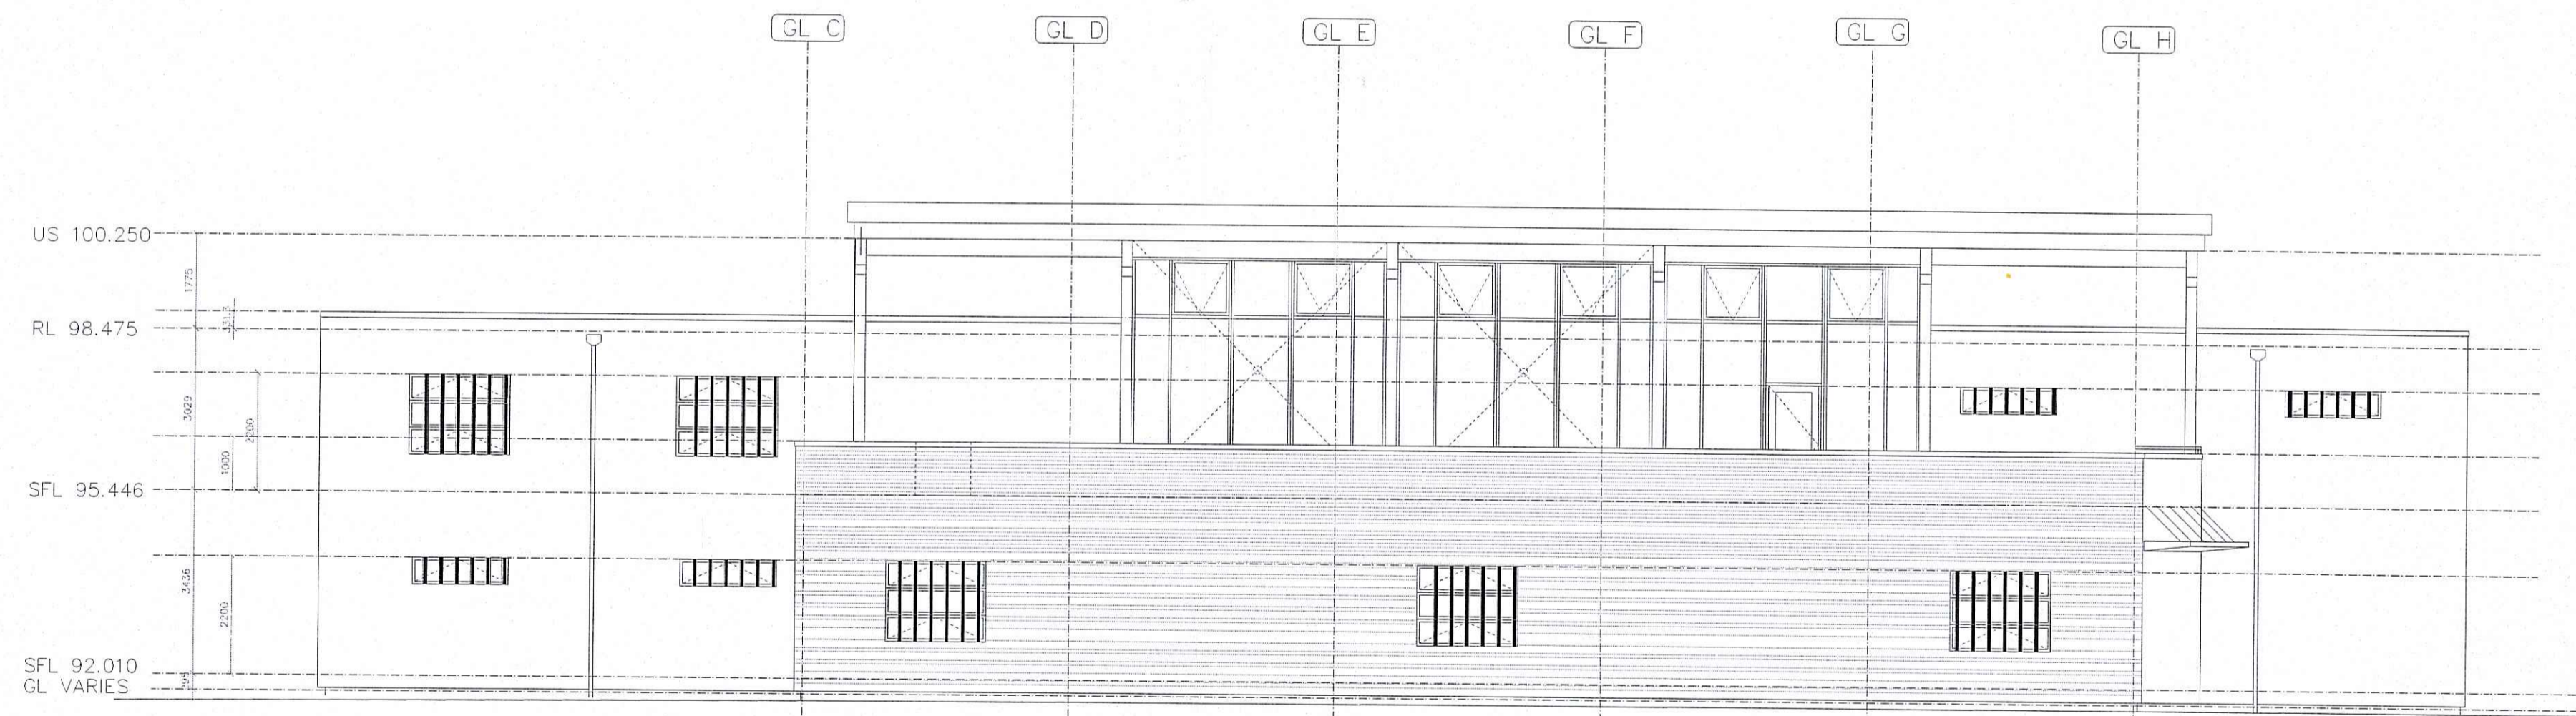

WEST ELEVATION

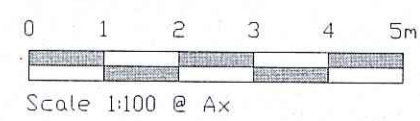

rev	date	drawn	checked
Initial Issue			
drawing stage PLANNING			
drawing status APPROVAL			
client FORESTRY COMMISSION ENGLAND Client 3			
project DALBY FOREST VISITORS CENTRE REMODEL			
drawing title EAST AND WEST ELEVATIONS AS EXISTING			
date	26/11/2013	drawn	TL
scale	1/100 @ A1	checked	AC

Job No **B8150 P003**
 DWG No
 Rev -
 BY: ARCHITECT AND DESIGNER
 MR. J. H. MULLING, 10, BALSLEY
 MANCHESTER M21 1AB, 0161 2144370, 0161 2144271


NYMNP
 28 NOV 2013
 AEW

NOTES

- All dimensions and levels are to be checked on site.
- Any discrepancies are to be reported to the architect before any work commences.
- This drawing shall not be scaled to ascertain any dimensions. Work to figured dims only.
- This drawing shall not be reproduced without express written permission from AEW.
- Title overlay drawings and ownership boundaries are produced using all reasonable endeavors. AEW cannot be responsible for the accuracy or scale discrepancy of base plans supplied to them.


DESIGN HAZARD IDENTIFICATION

- No significant Hazards have been identified in this drawing.

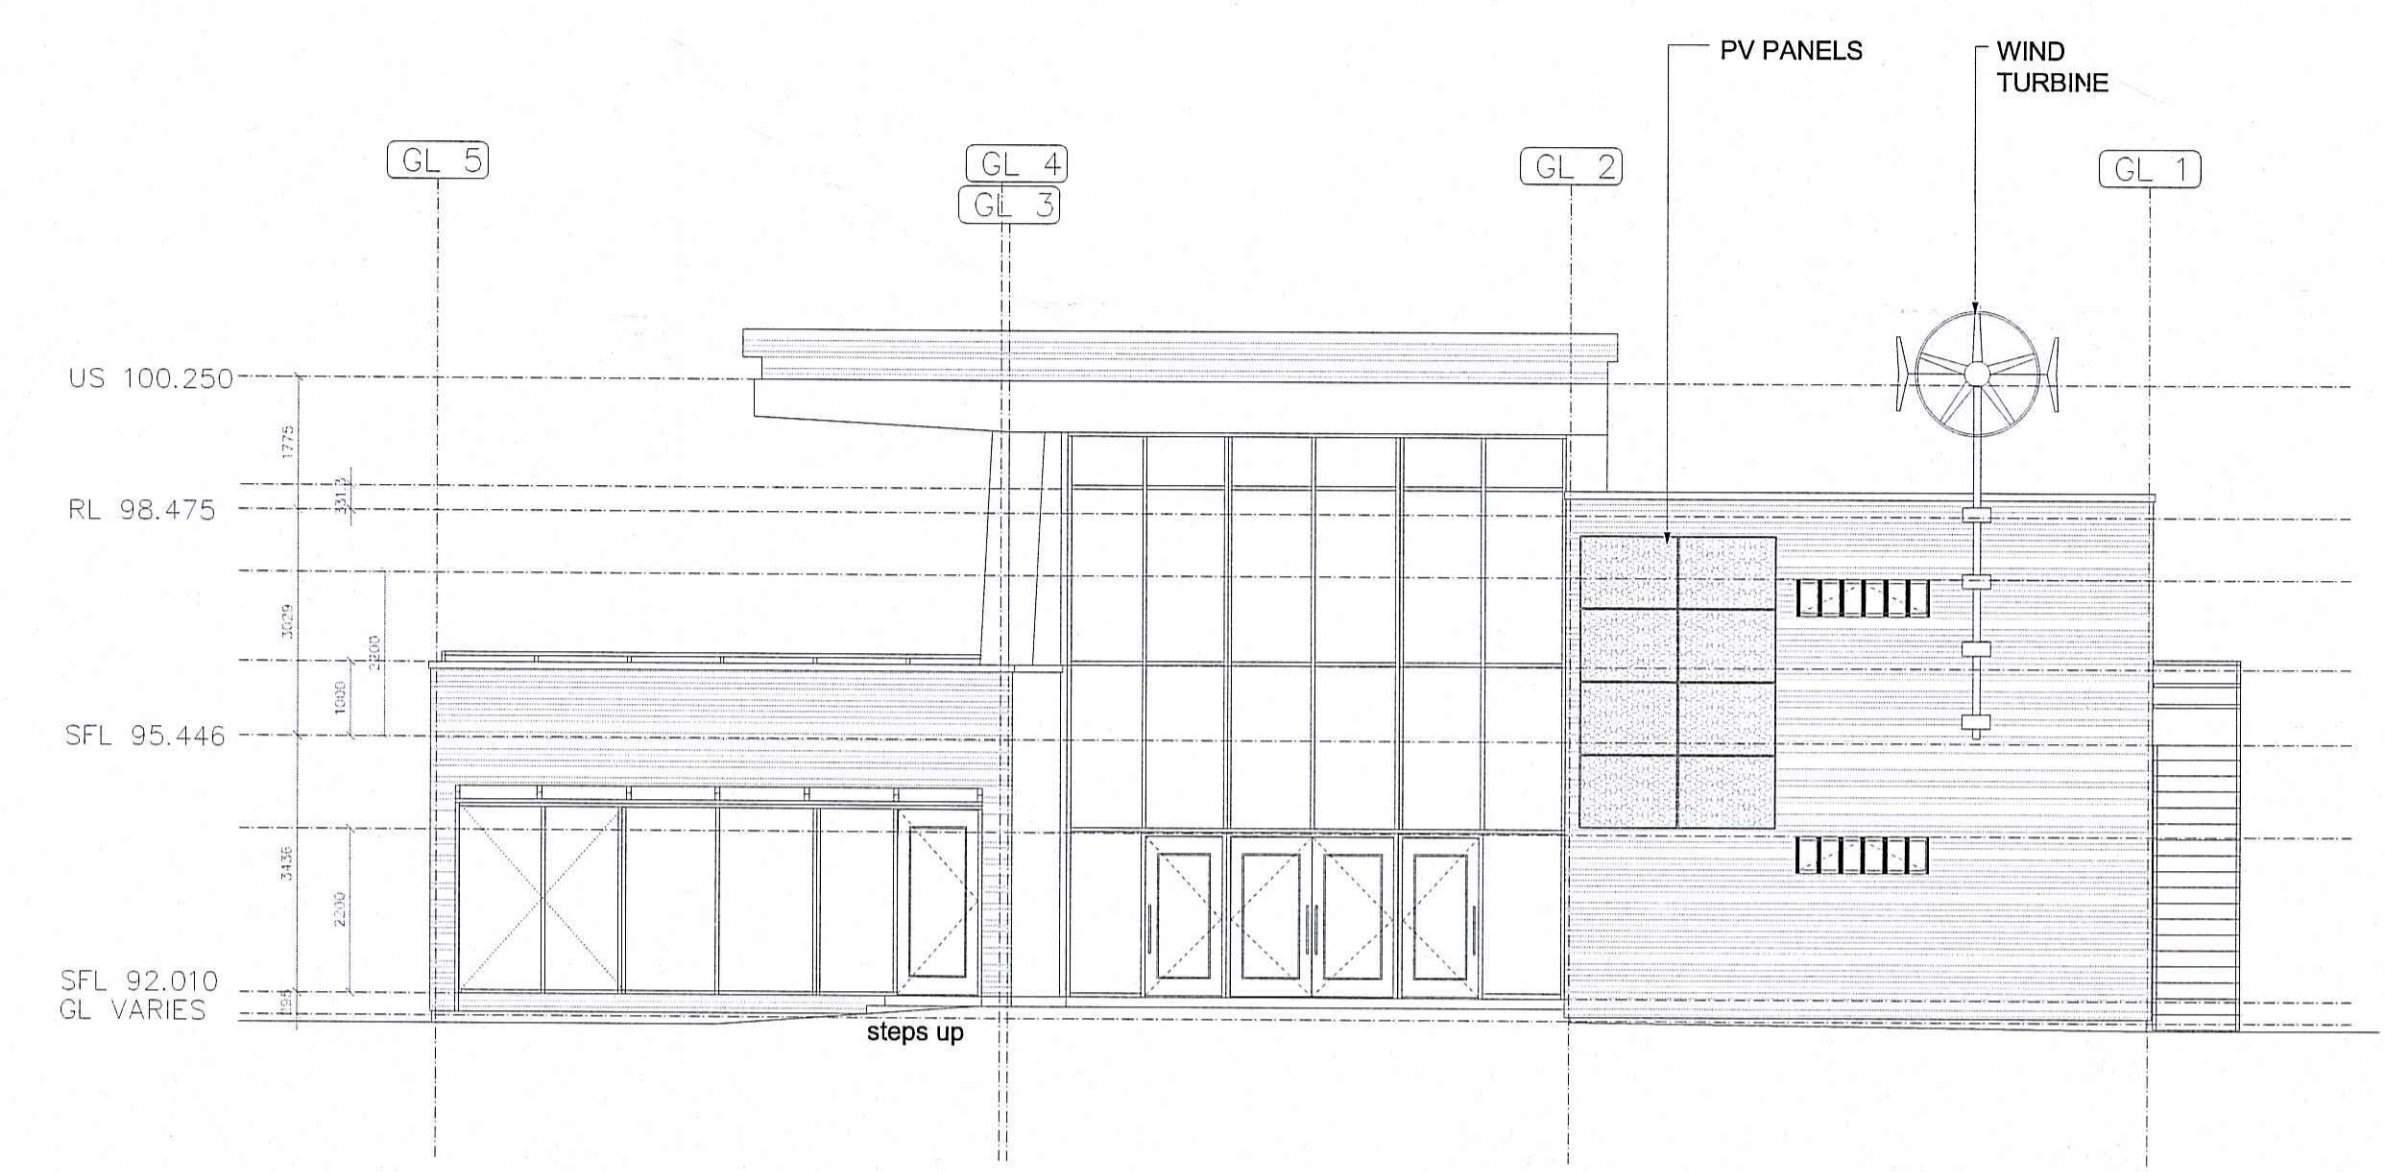

SOUTH ELEVATION

FINISHES:
 UNTREATED LARCH CLADDING TO WALLS AND BALUSTRADE INFILL
 EXPOSED GLULAM TIMBER STRUCTURE
 PAINTED SW GLAZED FRAMES, DOORS & WINDOWS
 UNTREATED SW DOUBLE HEIGHT GLAZED FRAMES AND DOORS TO ATRIA

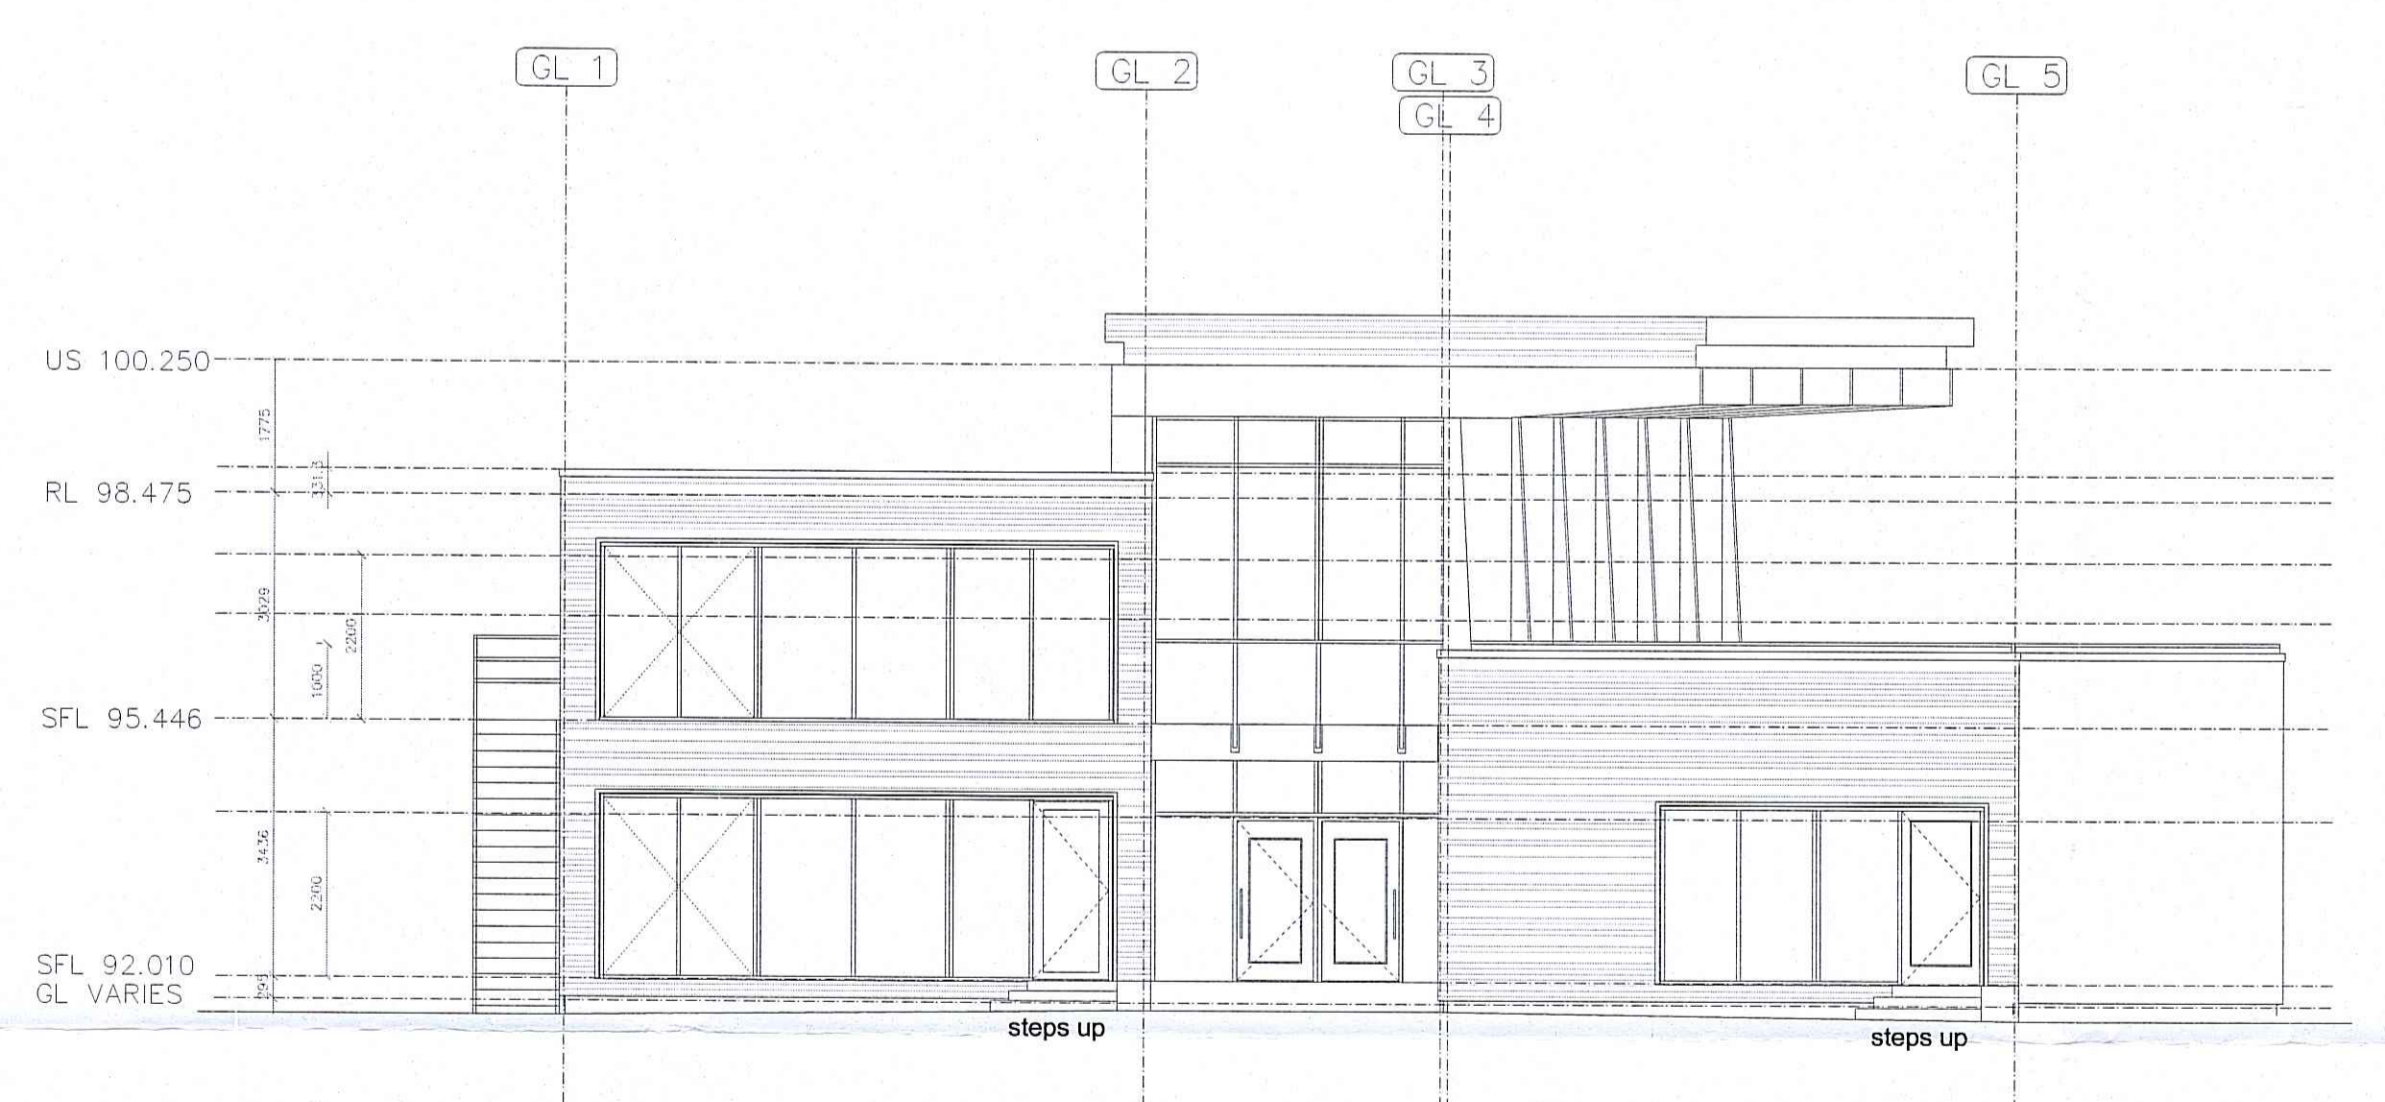


NORTH ELEVATION

NYM
 28 NOV 2013


rev	date	drawn	checked
Initial Issue			
drawing stage	PLANNING		
drawing status	APPROVAL		
client	FORESTRY COMMISSION ENGLAND		
project	DALBY FORREST VISITORS CENTRE REMODEL		
drawing title	NORTH & SOUTH ELEVATIONS AS EXISTING		

date 26/11/2013 drawn TL
 scale 1/100 @ A1 checked AC

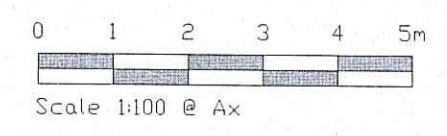

JOB NO B8150 P004
 DWG NO NYM
 DATE 28 NOV 2013
 AEW ARCHITECTS AND ENGINEERS
 THE LENTIL BUILDING, 9 PAINE ROAD
 MANCHESTER M14 4JQ TEL 0161 2744330 FAX 0161 2744371



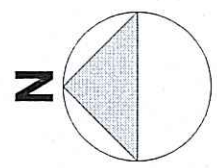


NOTES


- All dimensions and levels are to be checked on site.
- Any discrepancies are to be reported to the architect before any work commences.
- This drawing shall not be scaled to ascertain any dimensions. Work to figured dims only.
- This drawing shall not be reproduced without express written permission from AEW.
- Title overlay drawings and ownership boundaries are produced using all reasonable endeavors. AEW cannot be responsible for the accuracy or scale discrepancy of base plans supplied to them.

DESIGN HAZARD IDENTIFICATION

- No significant Hazards have been identified in this drawing

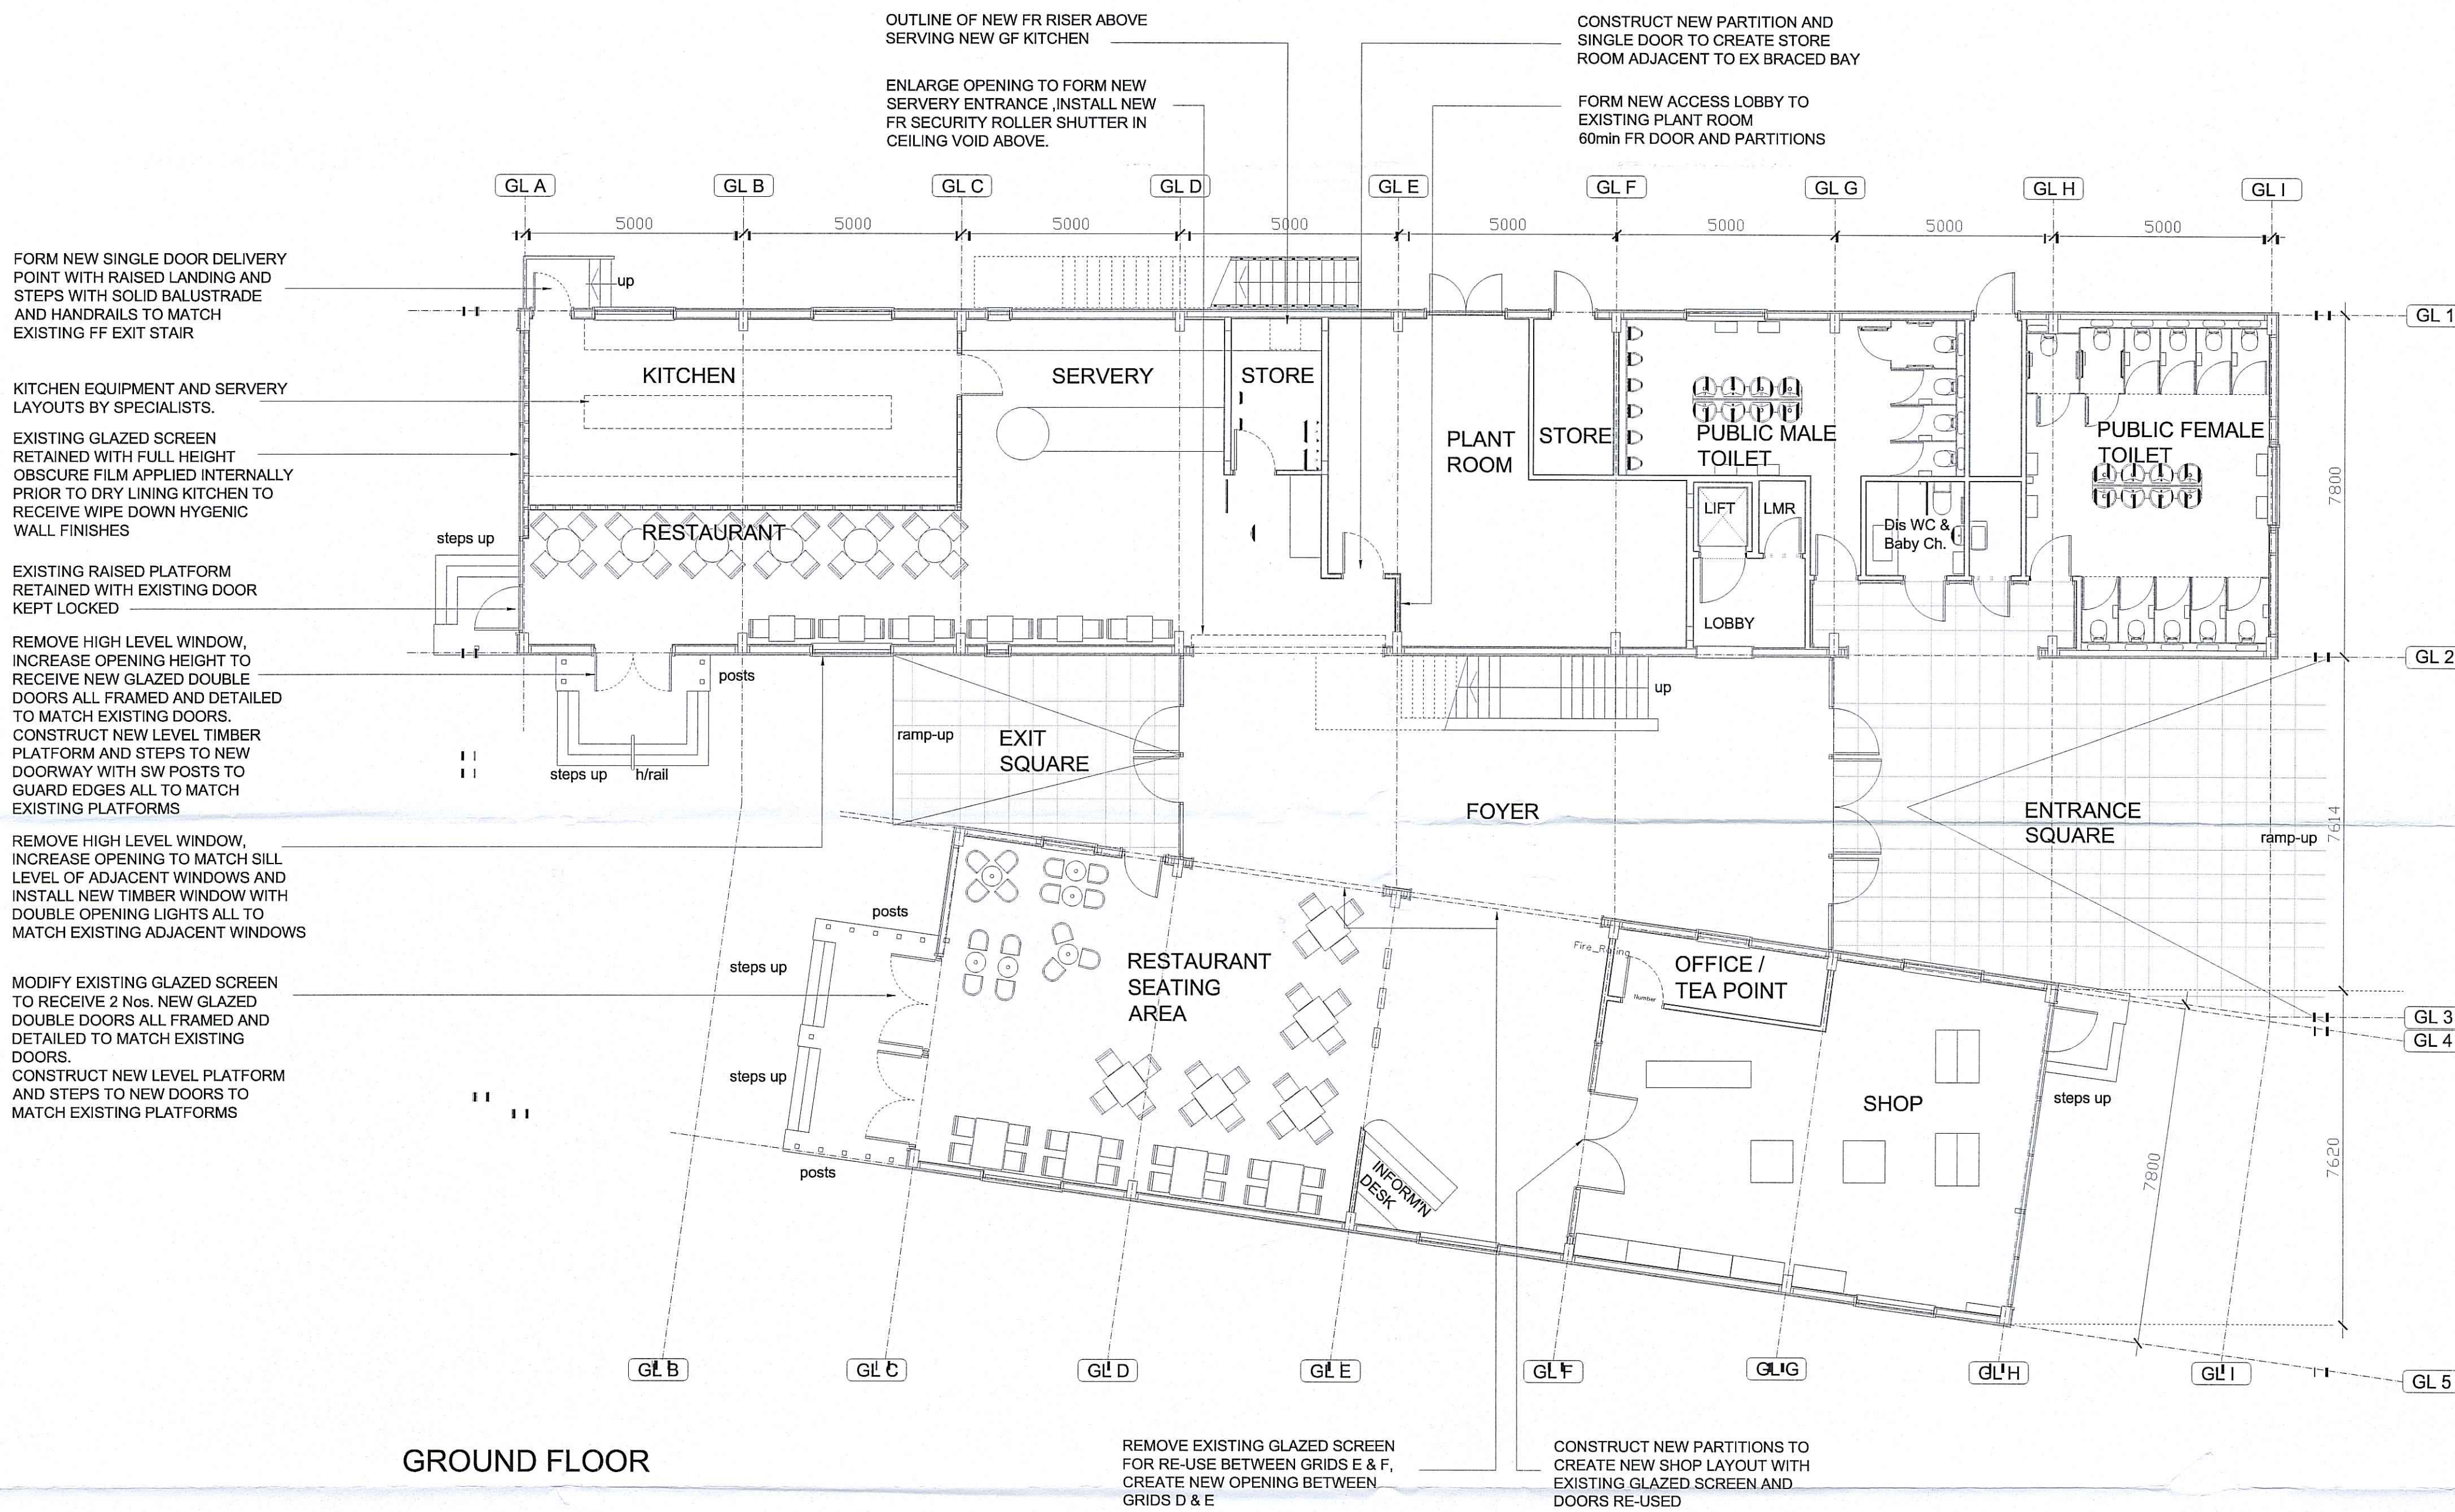

GROUND FLOOR

 

rev	date	drawn	checked

Initial Issue

drawing stage **PLANNING**

drawing status **APPROVAL**


client FORESTRY COMMISSION ENGLAND

project DALBY FOREST VISITORS CENTRE REMODEL

drawing title **PROPOSED GROUND FLOOR GENERAL ARRANGEMENT**


date 26/11/2013 drawn TL
 scale 1/100 @ A1 checked AC

Job No **B8150 P010**
 DWG No **B8150**
 Rev **2**
 DATE: 26 NOV 2013
 Nymnpa
 ARCHITECTS AND DESIGNERS
 THE KENT BUILDING, SPRING GARDENS
 MANCHESTER, M21A 1EJ

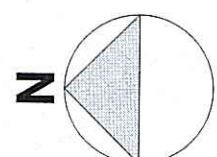


- NOTES**
- All dimensions and levels are to be checked on site.
 - Any discrepancies are to be reported to the architect before any work commences.
 - This drawing shall not be scaled to ascertain any dimensions. Work to figured dims only.
 - This drawing shall not be reproduced without express written permission from AEW.
 - Title overlay drawings and ownership boundaries are produced using all reasonable endeavors. AEW cannot be responsible for the accuracy or scale discrepancy of base plans supplied to them.

- DESIGN HAZARD IDENTIFICATION**
- No significant Hazards have been identified in this drawing.

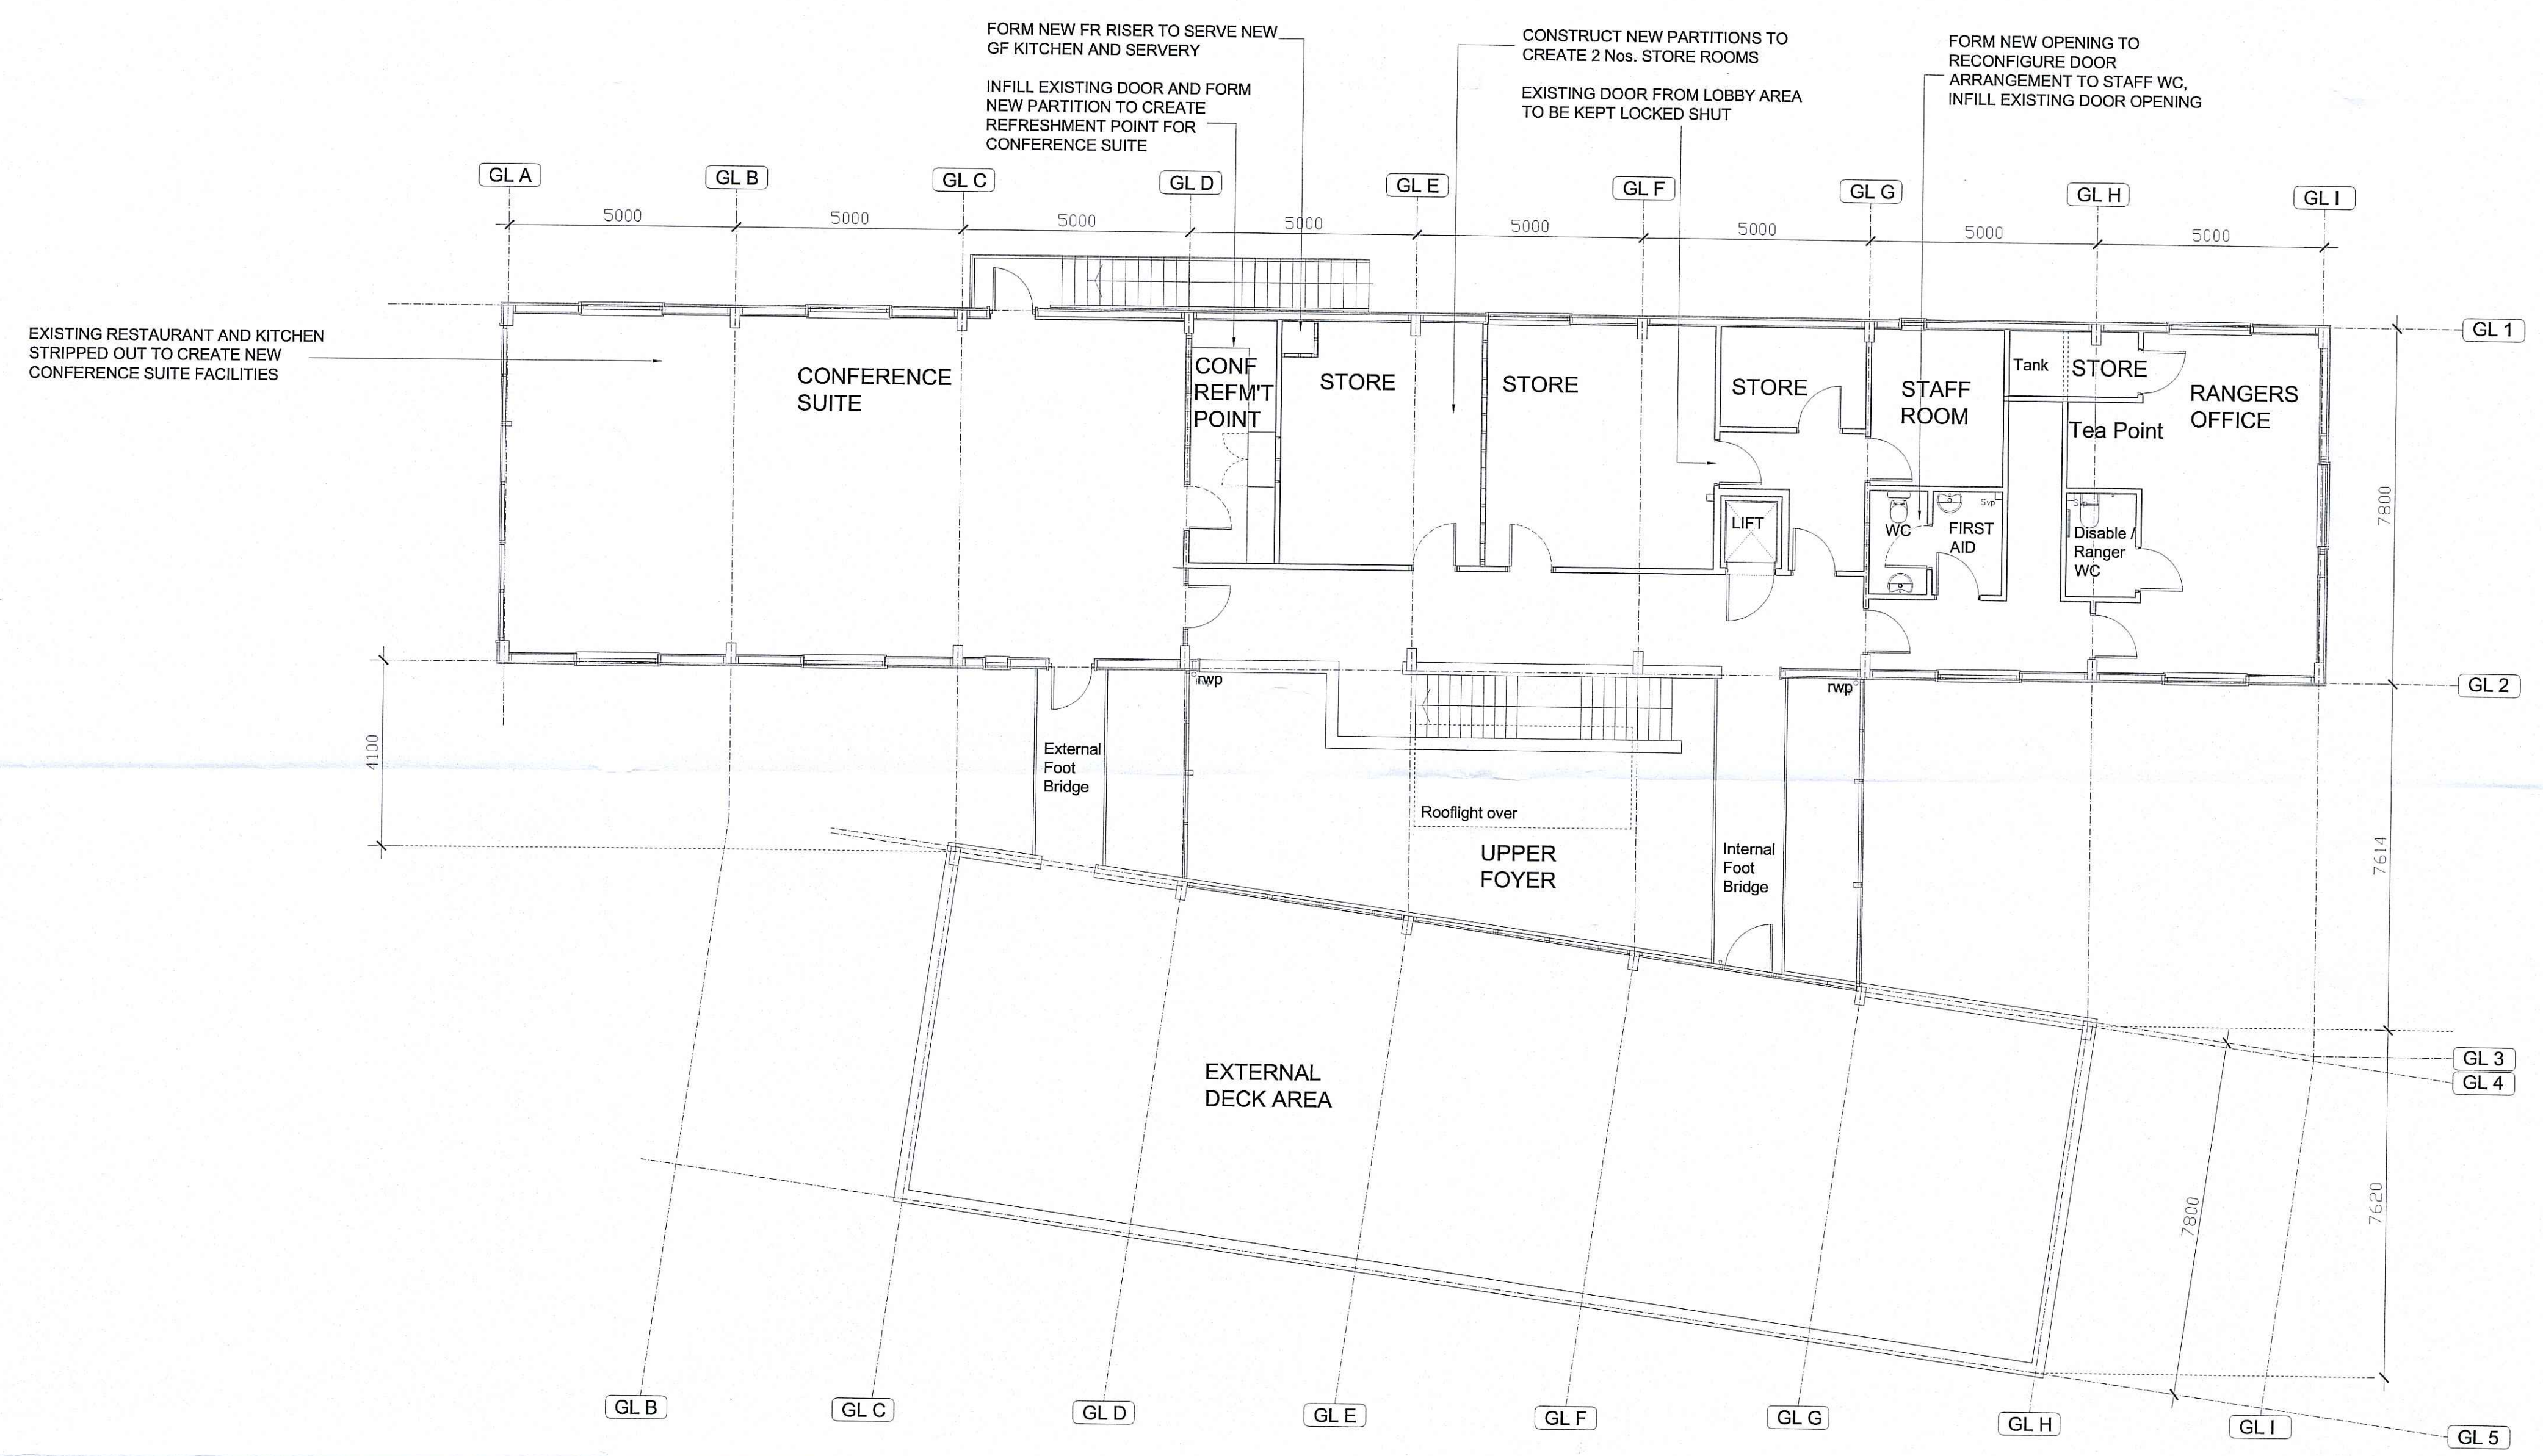

FIRST FLOOR

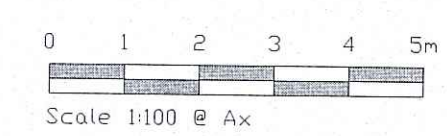

REV	DATE	DRAWN	CHECKED
Initial Issue			
drawing stage PLANNING			
drawing status APPROVAL			
client FORESTRY COMMISSION ENGLAND			
project DALBY FORREST VISITOR CENTRE REMODEL			
drawing title PROPOSED FIRST FLOOR GENERAL ARRANGEMENT			

date 27/11/2013 drawn TL
scale 1/100 @ A1 checked AC

JOB No B8150 P011
 DWG No
 AEW ARCHITECT AND PLANNING LTD
 THE LITTLE BUILDING, SPALING GARDENS
 MANCHESTER M21AB 5D181144370 P0161214371




NOTES

- All dimensions and levels are to be checked on site.
- Any discrepancies are to be reported to the architect before any work commences.
- This drawing shall not be scaled to ascertain any dimensions. Work to figured dims only.
- This drawing shall not be reproduced without express written permission from AEW.
- Title overlay drawings and ownership boundaries are produced using all reasonable endeavors. AEW cannot be responsible for the accuracy or scale discrepancy of base plans supplied to them.


DESIGN HAZARD IDENTIFICATION

- No significant Hazards have been identified in this drawing

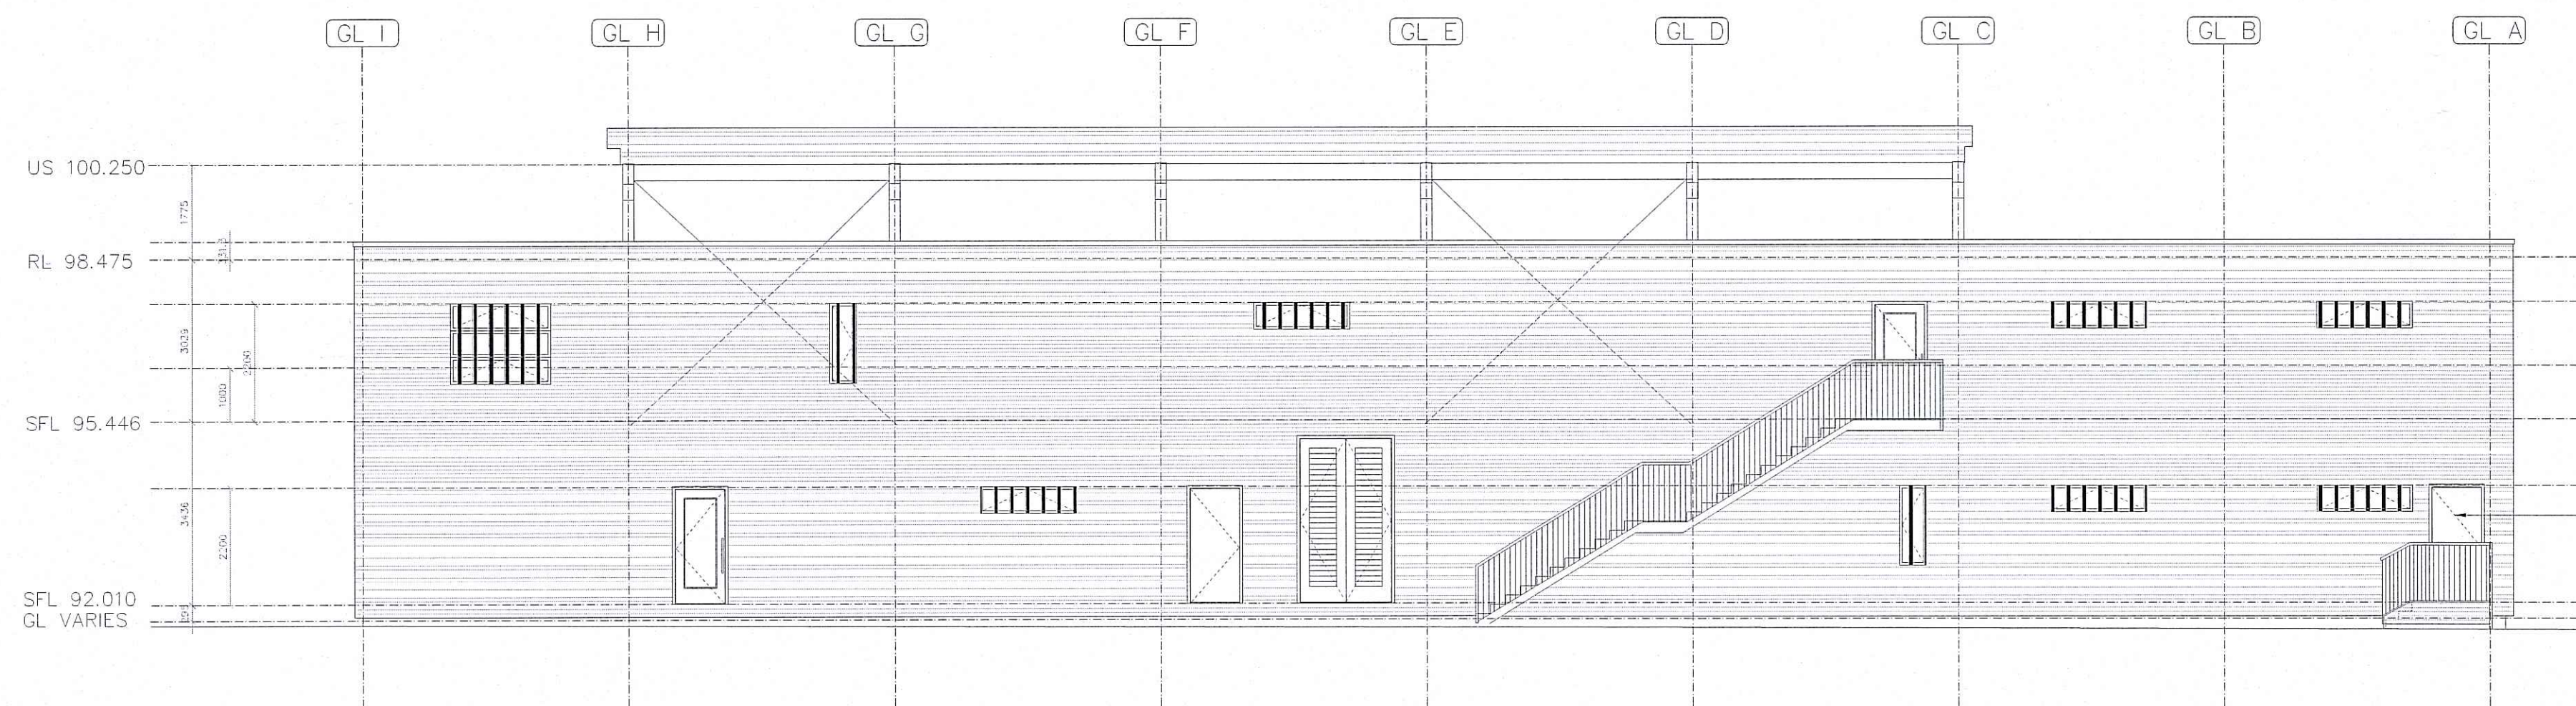

FORM NEW SINGLE DOOR DELIVERY POINT WITH RAISED LANDING AND STEPS WITH SOLID BALUSTRADE AND HANDRAILS TO MATCH EXISTING FF EXIT STAIR


EAST ELEVATION

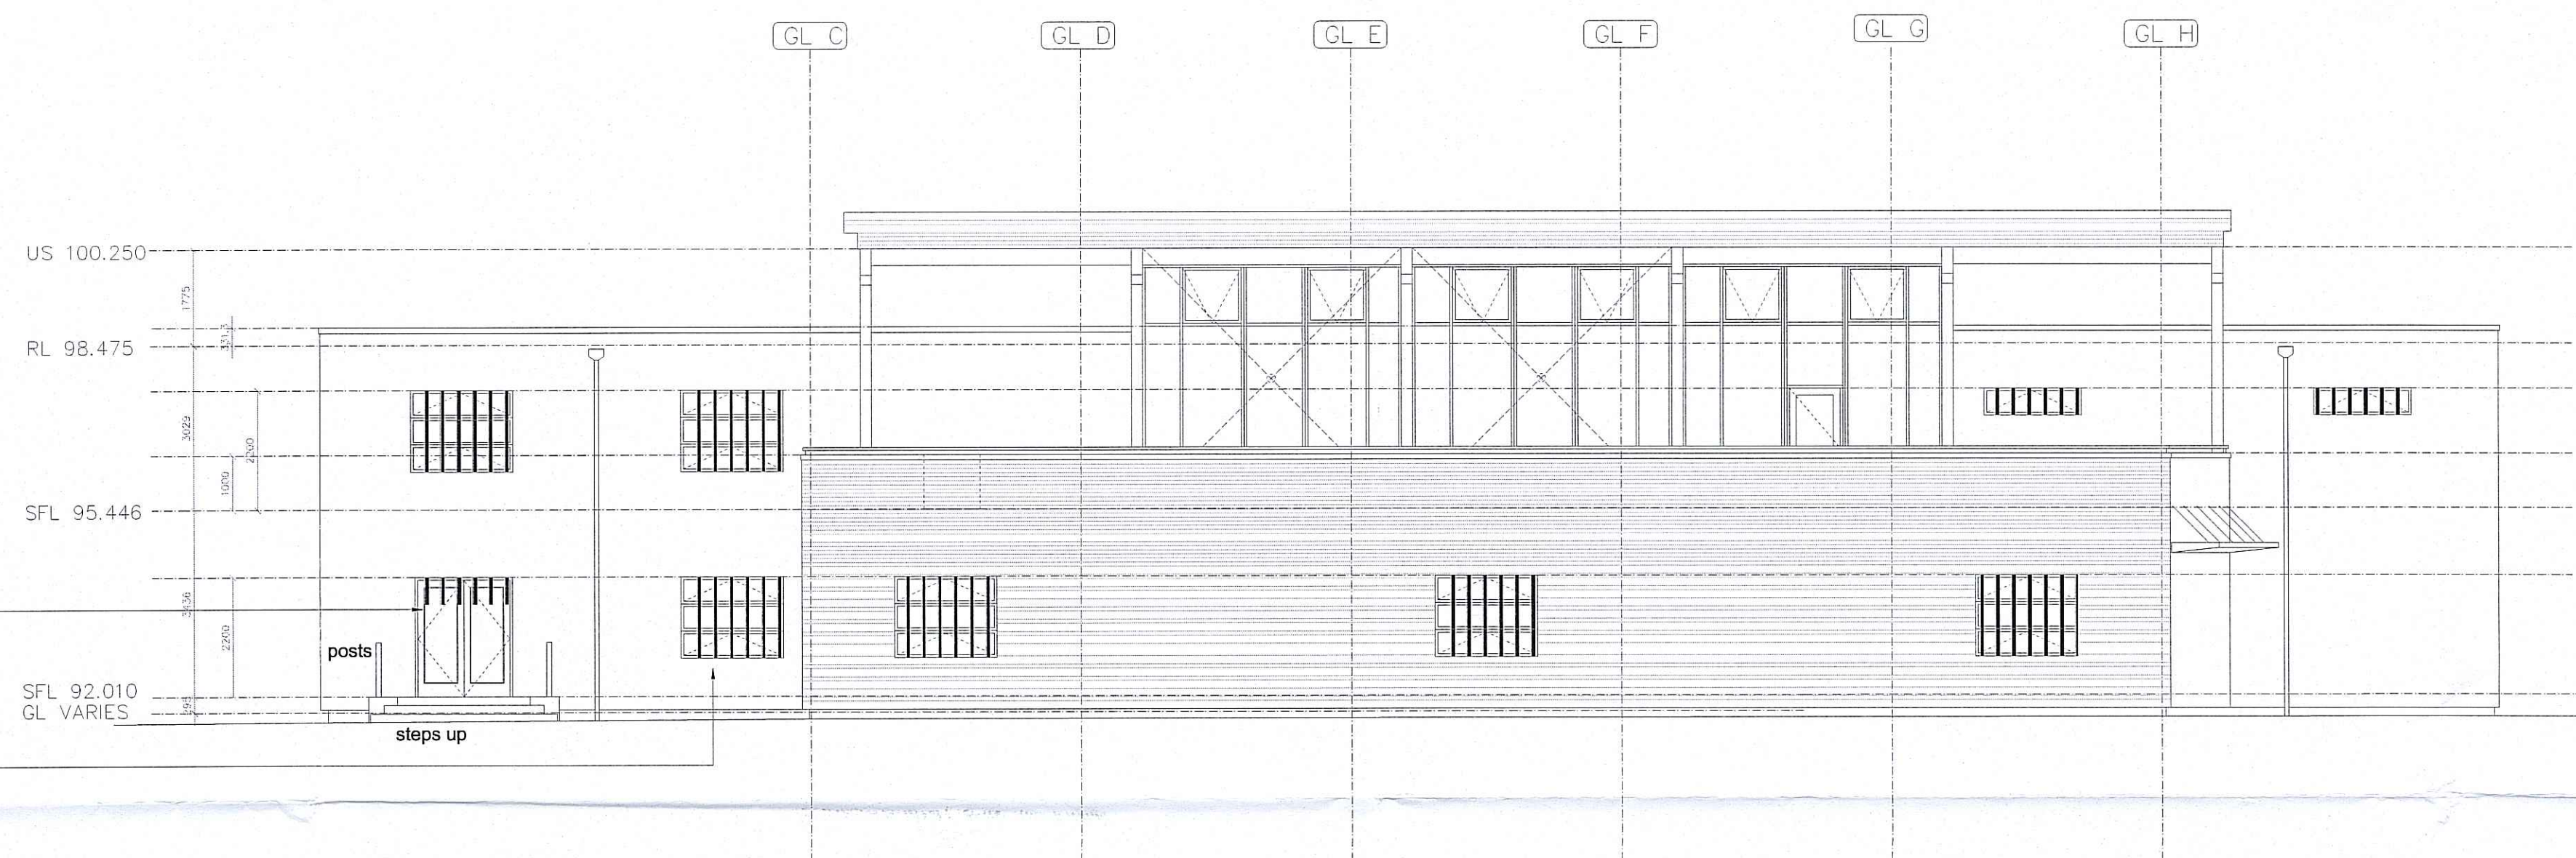

REMOVE HIGH LEVEL WINDOW, INCREASE OPENING HEIGHT TO RECEIVE NEW GLAZED DOUBLE DOORS ALL FRAMED AND DETAILED TO MATCH EXISTING DOORS. CONSTRUCT NEW LEVEL TIMBER PLATFORM AND STEPS TO NEW DOORS WITH SW POSTS TO PROTECT PERIMETER EDGES ALL TO MATCH EXISTING

HIGH LEVEL WINDOW ENLARGED TO MATCH SILL LEVEL OF ADJACENT WINDOWS, NEW TIMBER WINDOW ALL TO MATCH EXISTING

WEST ELEVATION

 

rev	date	drawn	checked

Initial Issue

drawing stage **PLANNING**

drawing status **APPROVAL**

client

FORESTRY COMMISSION
ENGLAND

project

DALBY FOREST
VISITOR CENTRE REMODEL

drawing title

PROPOSED EAST & WEST ELEVATIONS

SHEET 1 of 2

date	27/11/2013	drawn	TL
scale	1/100 @ A1	checked	AC

JOB No B8150 P012

REV. ARCHITECTS AND DESIGNERS LTD
THE LEATHE BUILDING, 3 PALLO ROAD, 15
MANCHESTER M2 1AB. TEL: 0161 2144370. FAX: 0161 2144371


NYMNP
28 NOV 2013
AEW

NOTES


- All dimensions and levels are to be checked on site.
- Any discrepancies are to be reported to the architect before any work commences.
- This drawing shall not be scaled to ascertain any dimensions. Work to figured dims only.
- This drawing shall not be reproduced without express written permission from AEW.
- Title overlay drawings and ownership boundaries are produced using all reasonable endeavours. AEW cannot be responsible for the accuracy or scale discrepancy of base plans supplied to them.

DESIGN HAZARD IDENTIFICATION

- No significant Hazards have been identified in this drawing

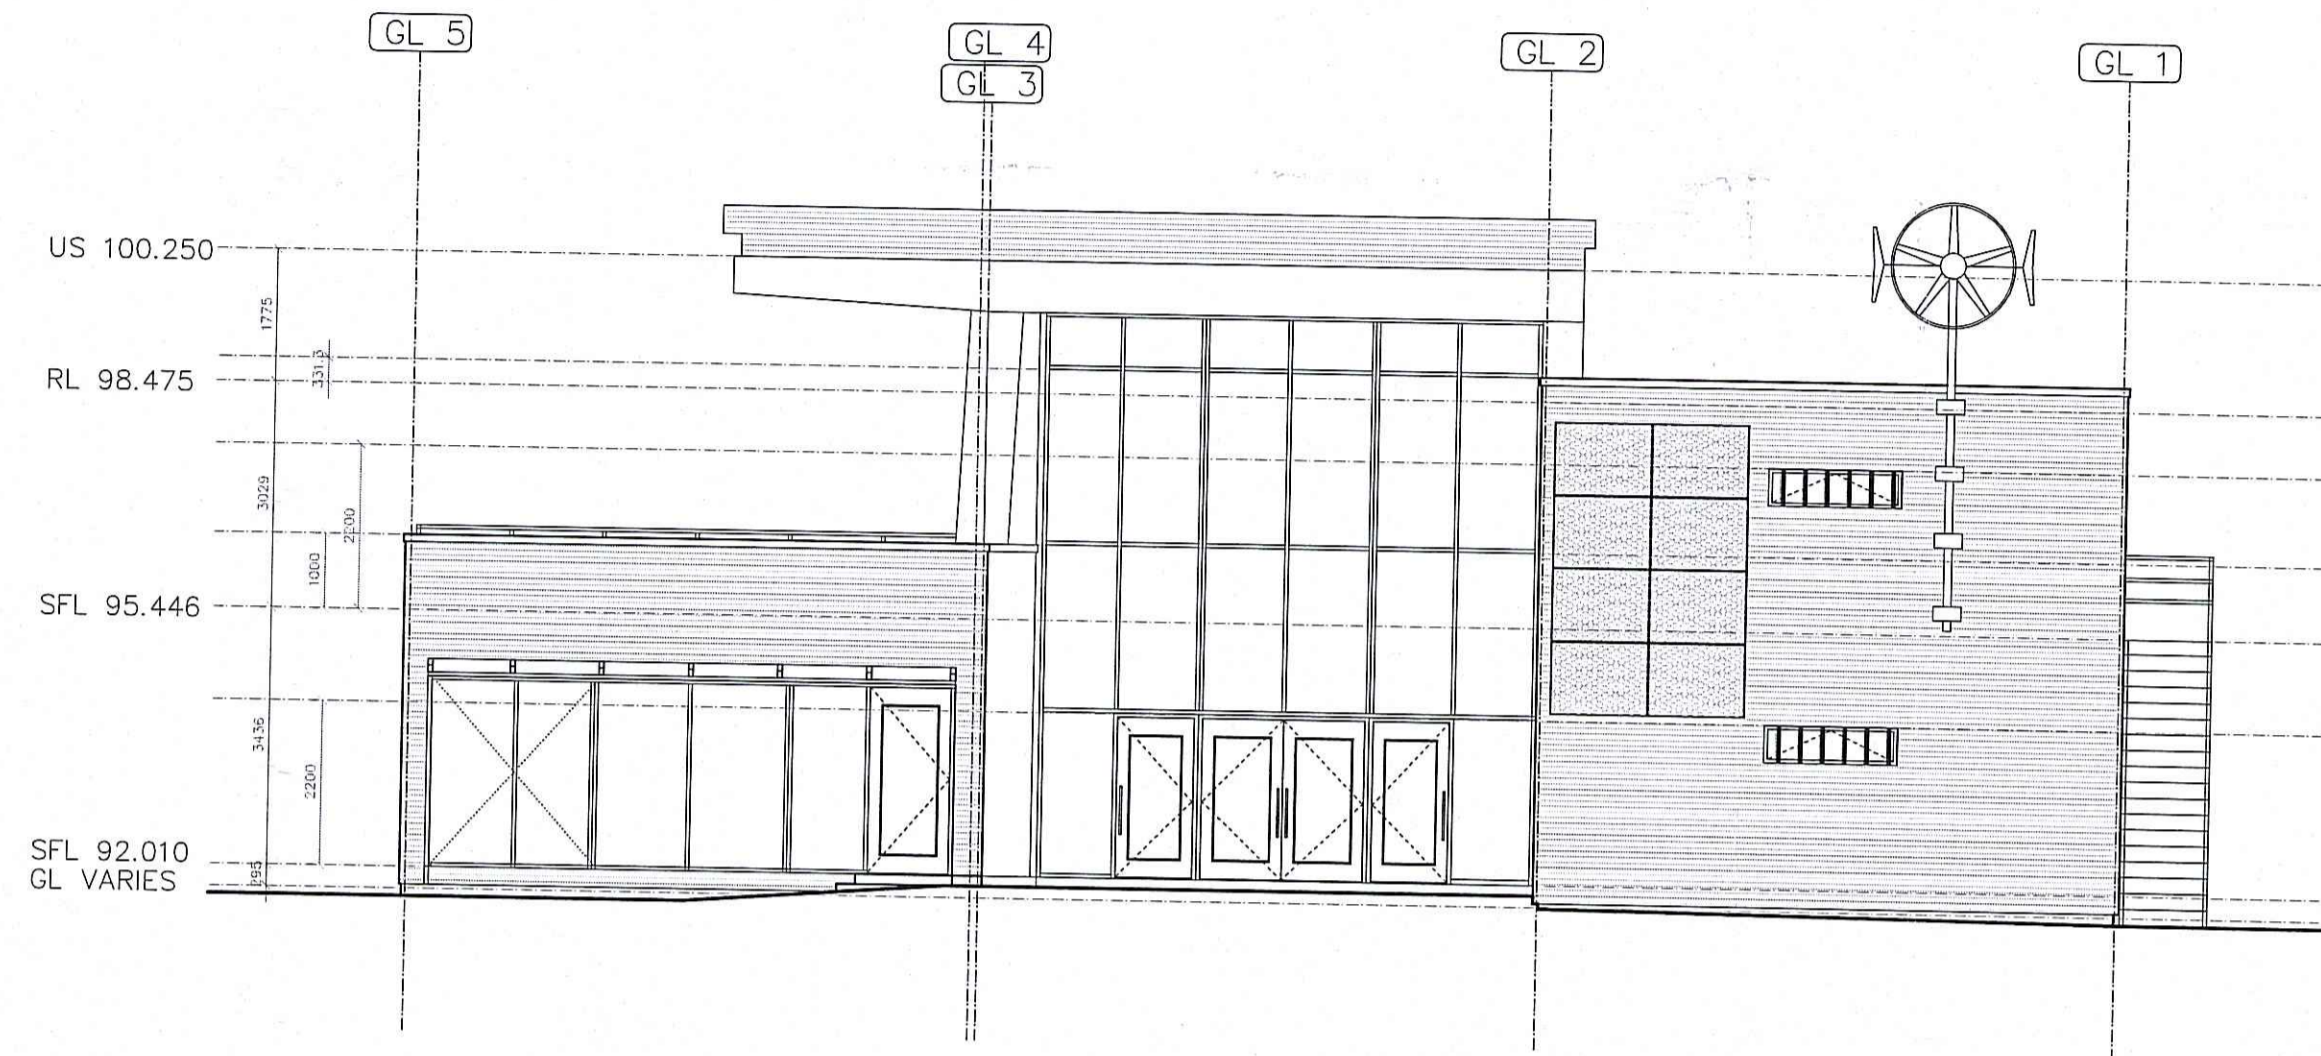

SOUTH ELEVATION

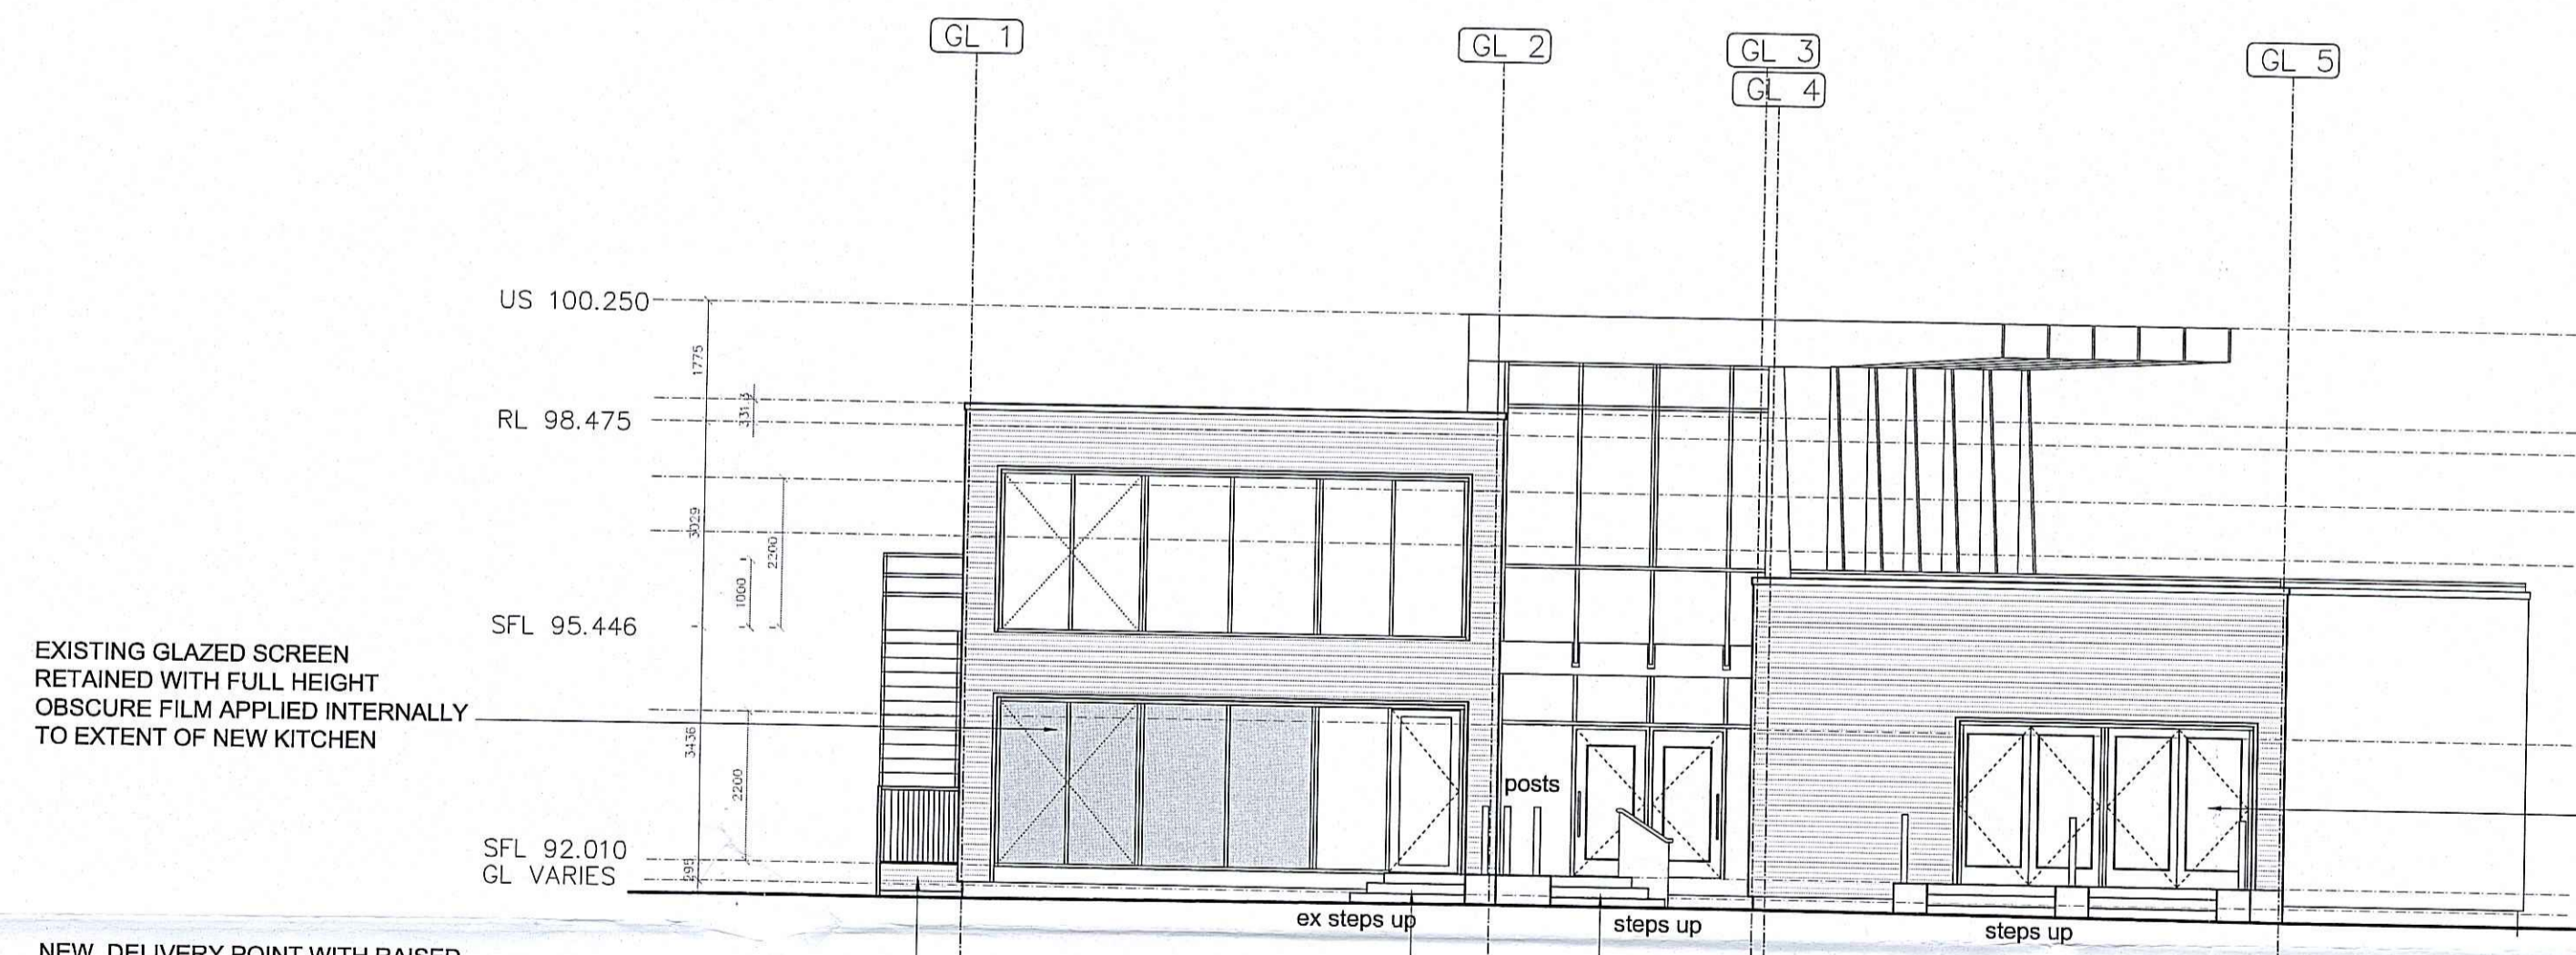

NORTH ELEVATION


EXISTING GLAZED SCREEN
RETAINED WITH FULL HEIGHT
OBSCURE FILM APPLIED INTERNALLY
TO EXTENT OF NEW KITCHEN

NEW DELIVERY POINT WITH RAISED
LANDING AND STEPS WITH SOLID
BALUSTRADE AND HANDRAILS TO
MATCH EXISTING FF EXIT STAIR

MODIFY EXISTING GLAZED SCREEN
TO RECEIVE 2 Nos. NEW GLAZED
DOUBLE DOORS ALL FRAMED AND
DETAILED TO MATCH EXISTING
DOORS.
CONSTRUCT NEW LEVEL TIMBER
PLATFORM AND STEPS TO NEW
DOORS TO MATCH EXISTING
PLATFORMS WITH SW POSTS TO
PROTECT PERIMETER EDGES

CONSTRUCT NEW LEVEL PLATFORM
AND STEPS TO NEW DOORWAY TO
MATCH EXISTING PLATFORMS AS
ABOVE SPECN

EXISTING STEPS RETAINED

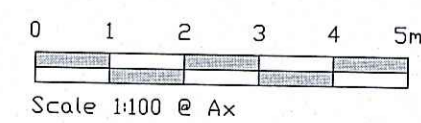

rev	date	drawn	checked
Initial Issue			
drawing stage PLANNING			
drawing status APPROVAL			
client FORESTRY COMMISSION ENGLAND			
project DALBY FOREST VISITOR CENTRE REMODEL			
drawing title PROPOSED NORTH & SOUTH ELEVATIONS SHEET 2of2			
date	27/11/2013	drawn	TL
scale	1/100 @ A1	checked	AC