


Project Grosmont Chapel & Hall Conversion		
Hall Ground Floor Amendment		
Date 06/01/2013	Scale 1:100	Revision B
Drawing Number Ground floor plan 27a		

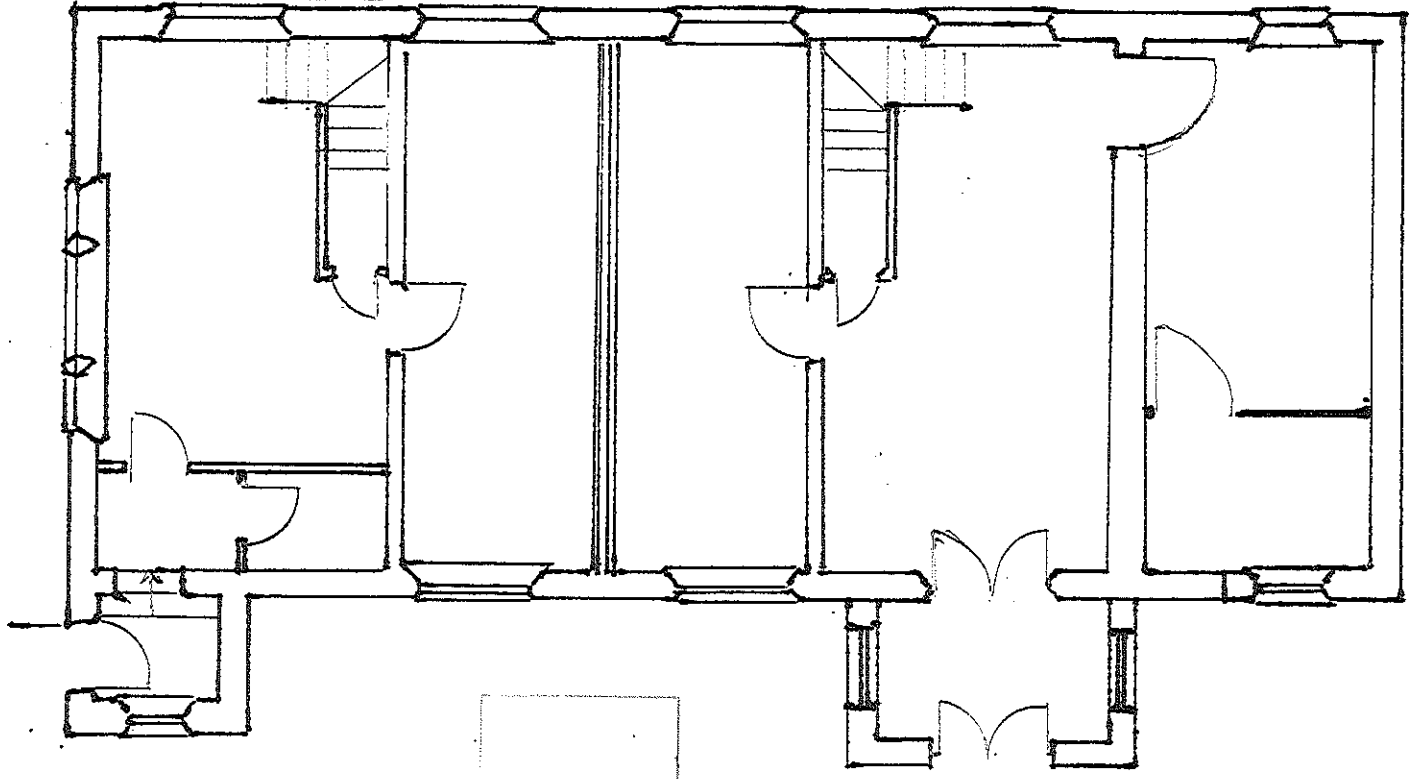

NVA
 10 JAN 2013


NVA / 2014 / 11016 / NVA

Project Grosmont Chapel & Hall Conversion		
Hall Proposed Elevations		
Date 06/01/2013	Scale 1:100	Revision B
Drawing Number South Elevation 30a		



NYM/NPA
 10 JAN 2014

NYM / 2014 / R O 1 G / N M

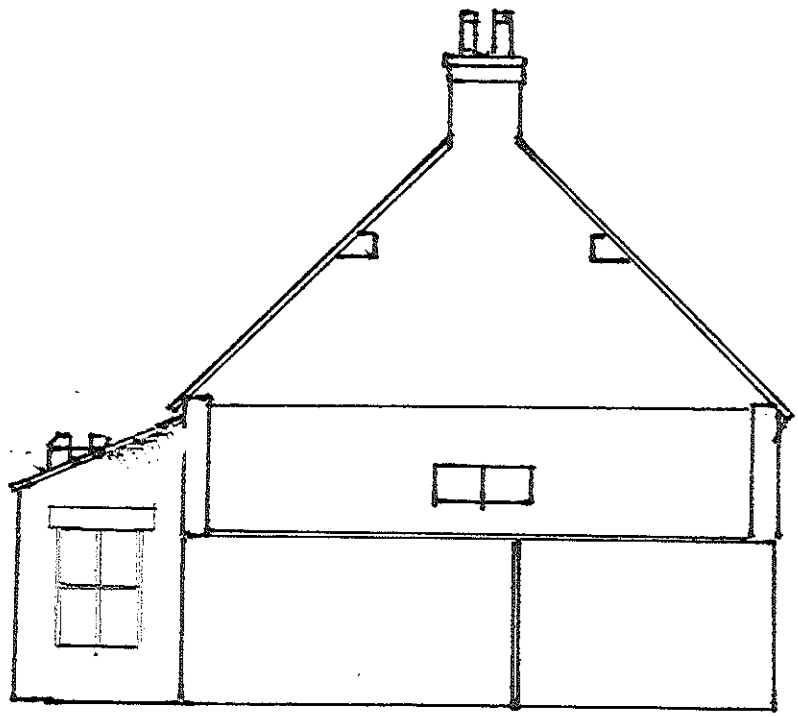

NYM/NPA
10 JAN 2014

Project Grosmont Chapel & Hall Conversion		
Hall Proposed Elevations		
Date 06/01/2013	Scale 1:100	Revision B
Drawing Number East Elevation 30b		

NYM / 2014 / 01016 / NM