

NYM 12/2014 0088/F1

NYMNP  
25 APR 2014

Note: Red line outline of proposed development boundary drawn in accordance with the extents of the Public Highway and the Public Bridleway as indicated by the Ordnance Survey map.

Proposed Site Plan

project: 007\_Manor House, Uglebarnby, nr Sleights, North Yorkshire  
 dwg no: 007-30-000 revision: A

title: Proposed Site Plan

status: Planning  
 scale: 1:100 @ A3

date: April 2014


Ian Hazard : architect  
 High Straggleton Farm, Sandsend Road, Whitby,  
 North Yorkshire, YO21 3SR

Elevation A-A  
07-30-510

+103.9m

Elevation B-B  
07-30-510



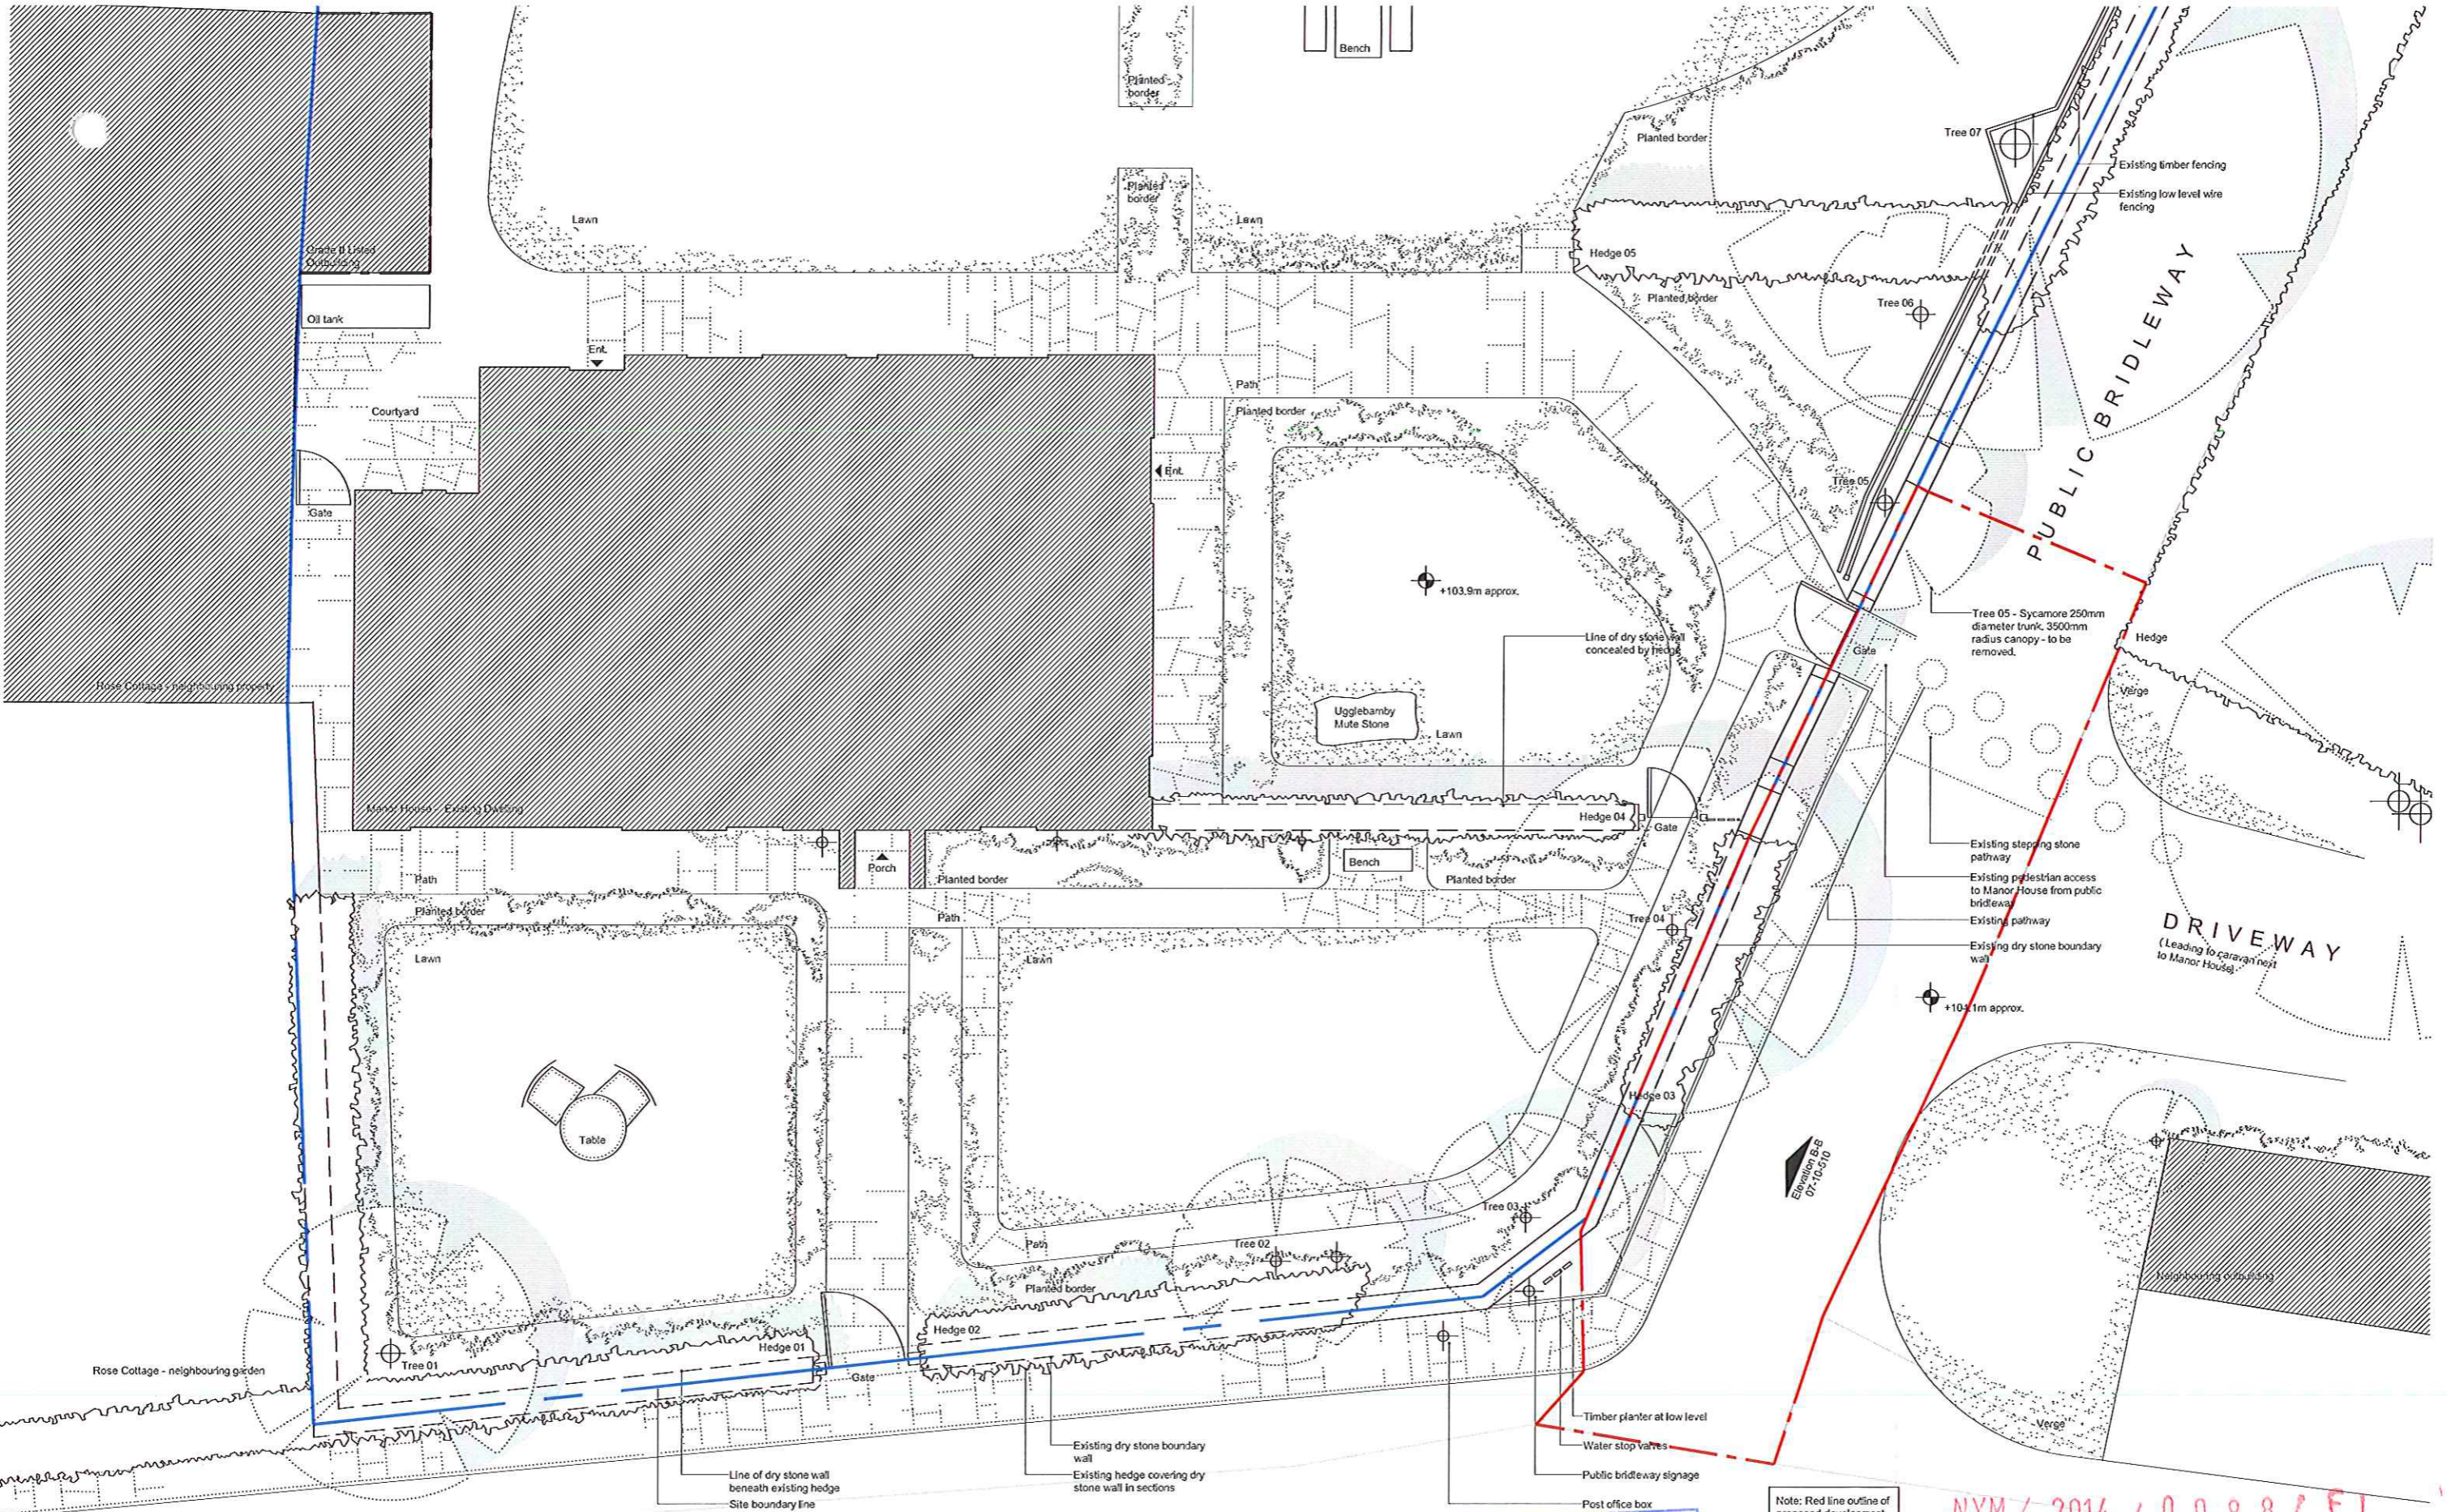

Existing Site Plan

THE CLIFF

NYMINPA  
25 APR 2014



Note: Red line outline of proposed development boundary drawn in accordance with the extents of the Public Highway and the Public Bridleway as indicated by the Ordnance Survey map.

NYM / 2014 / 0088 / FL


PASTURE FIELD LANE




NYMND  
12 FEB 2014

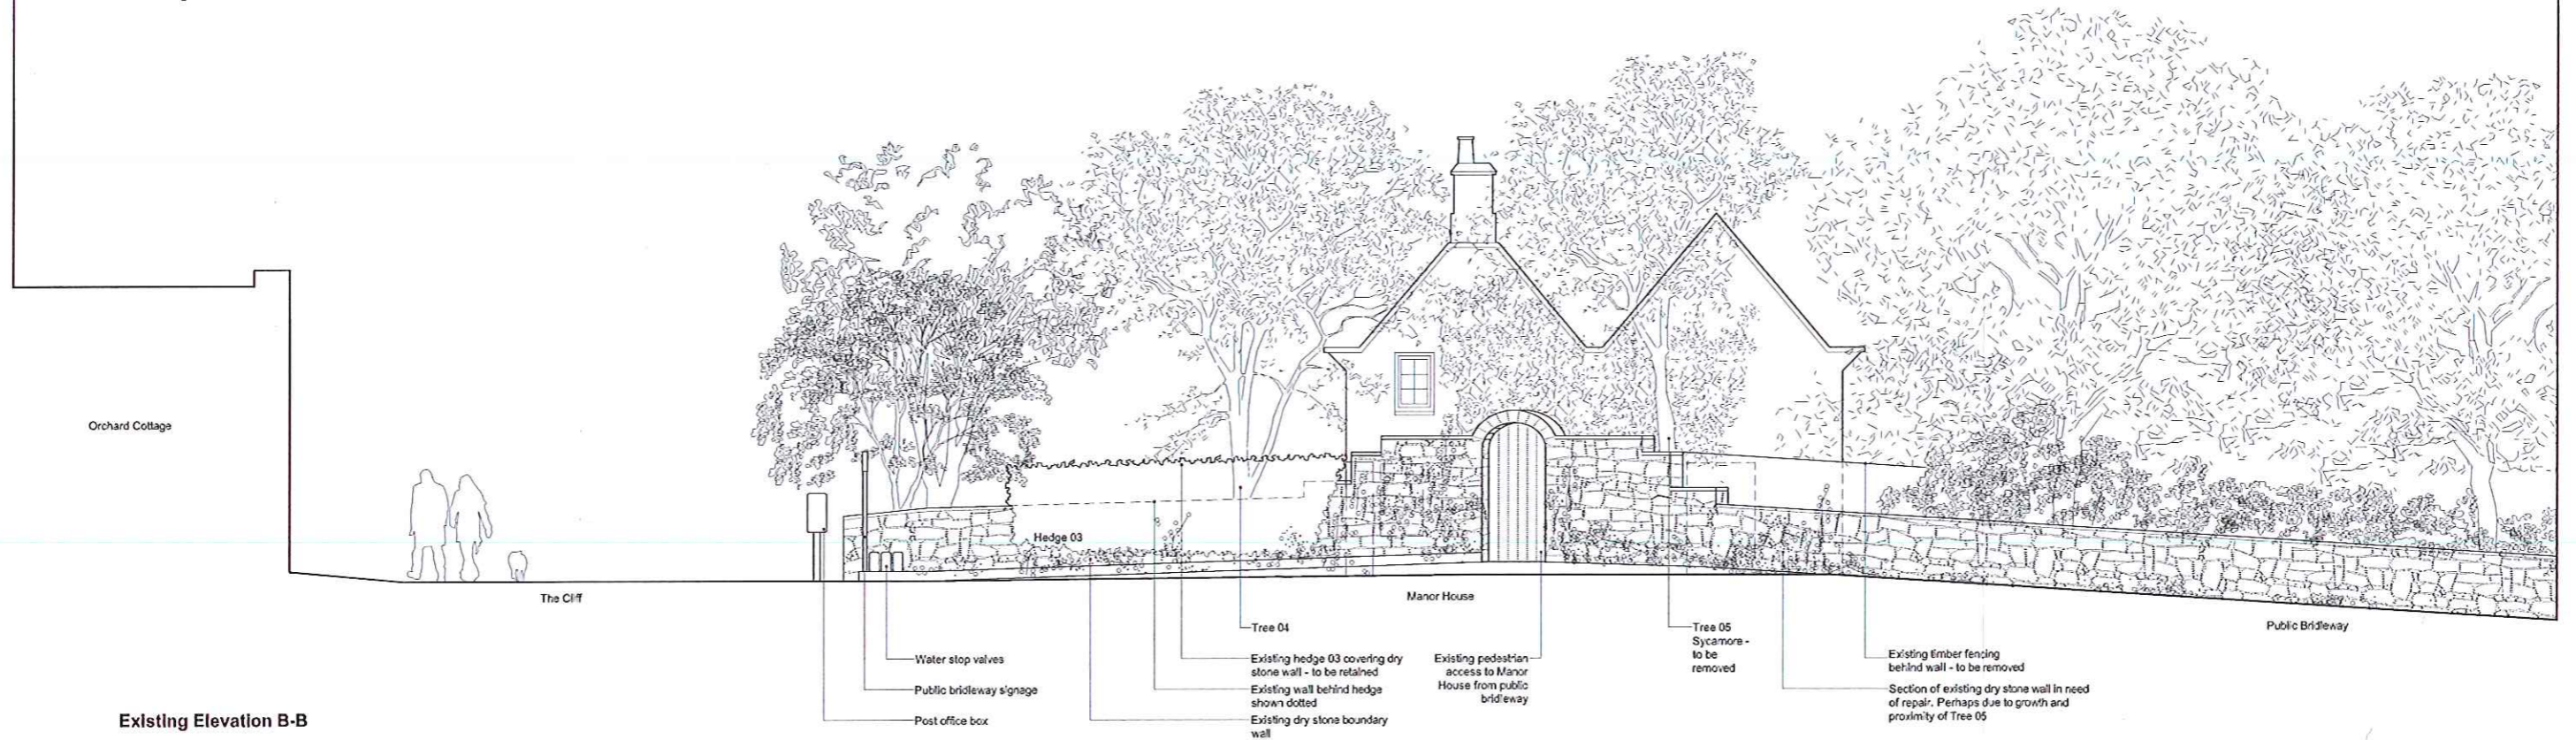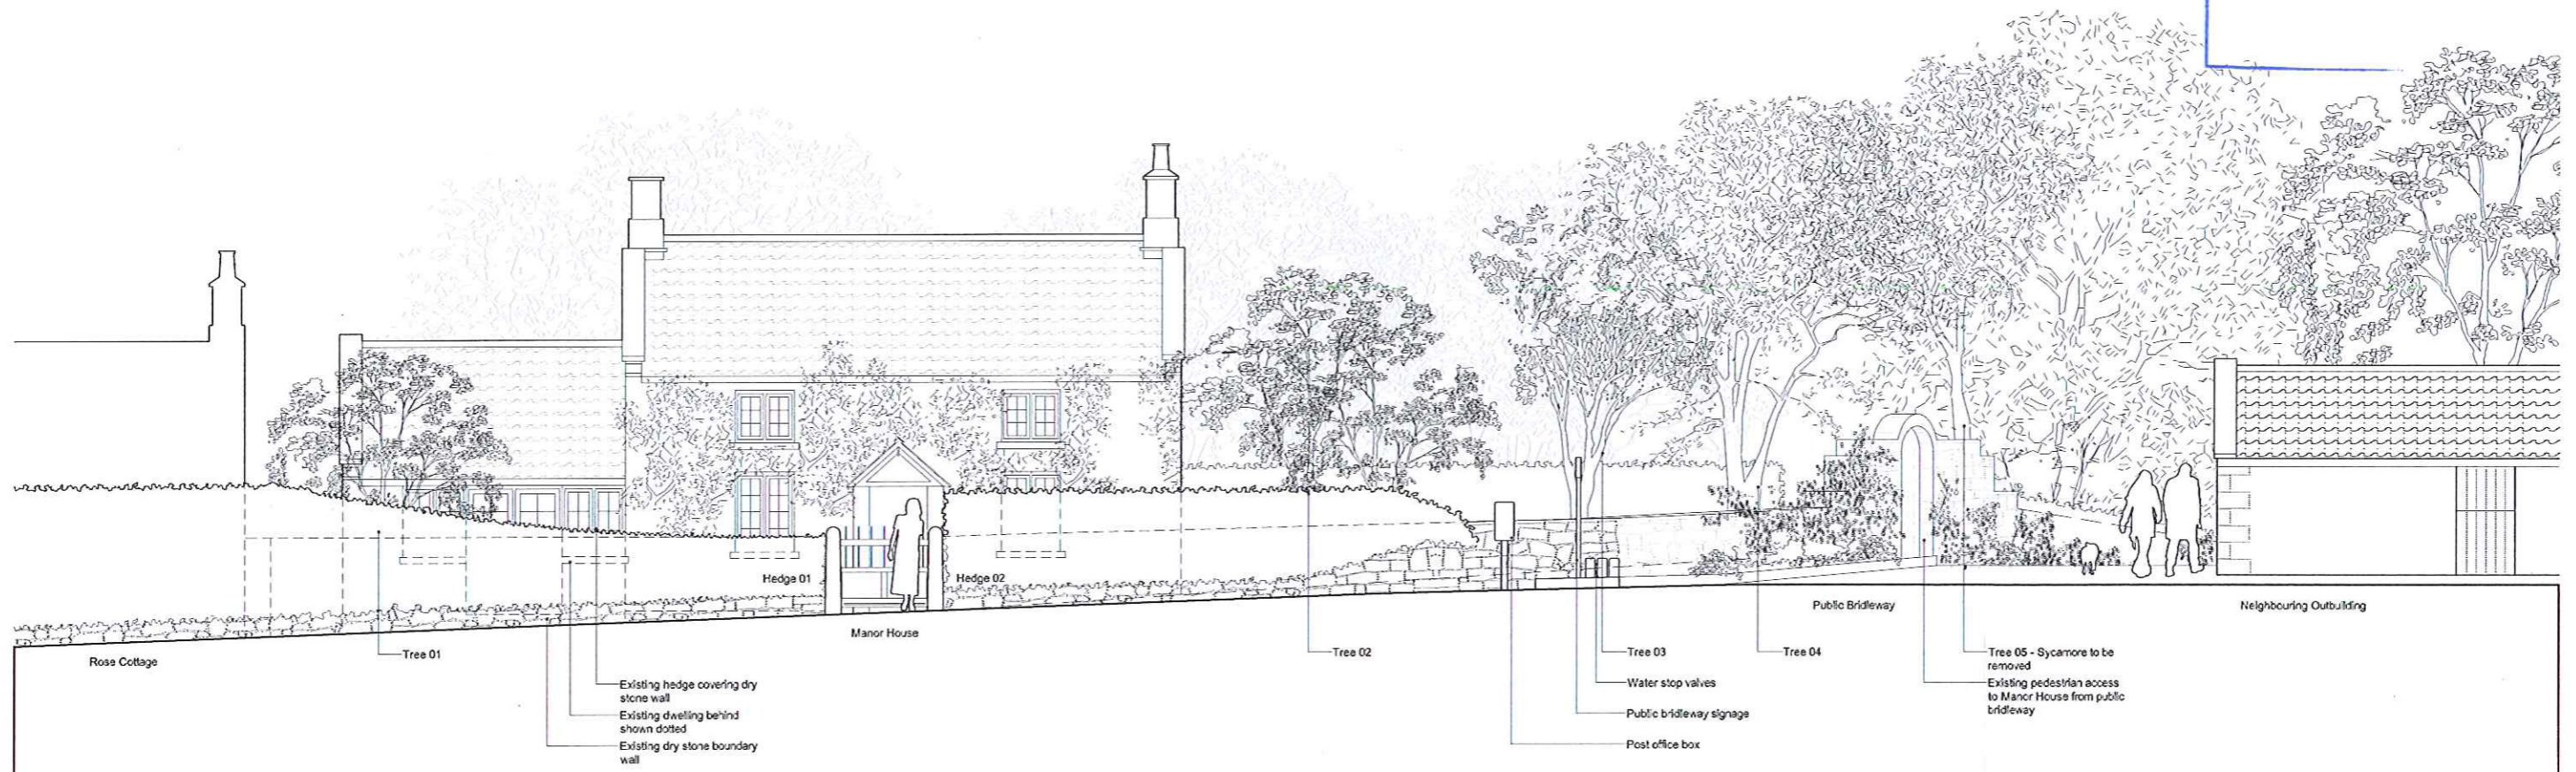

NYMNDP  
12 FEB 2014

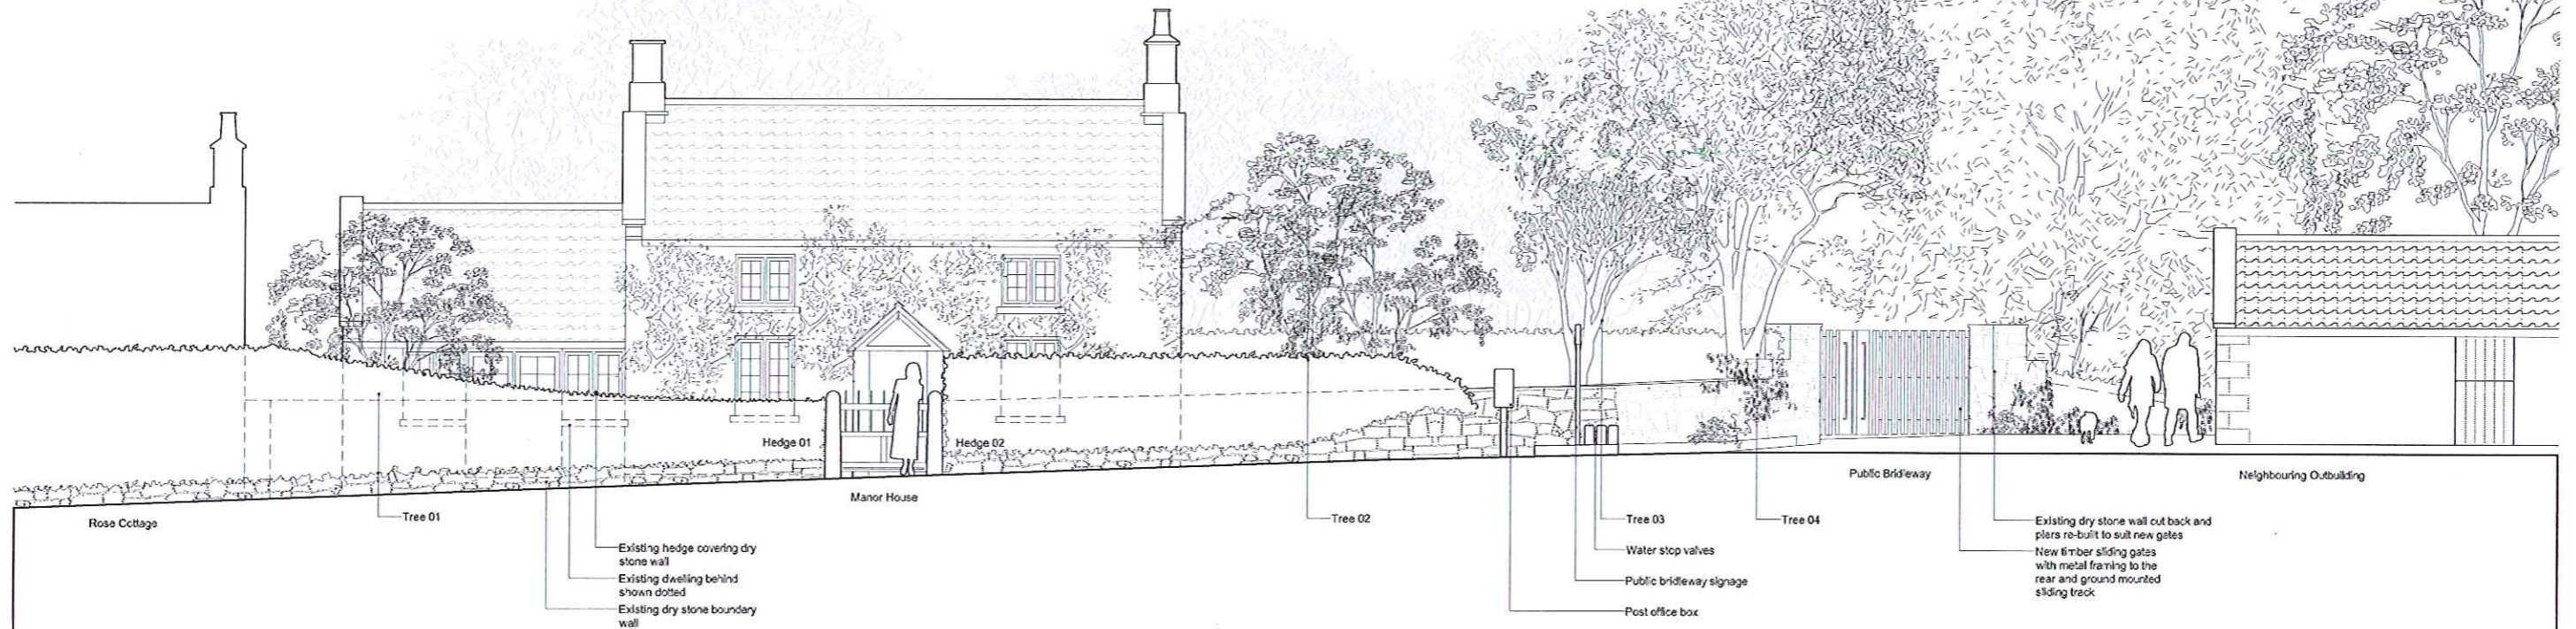

Proposed Elevation A-A

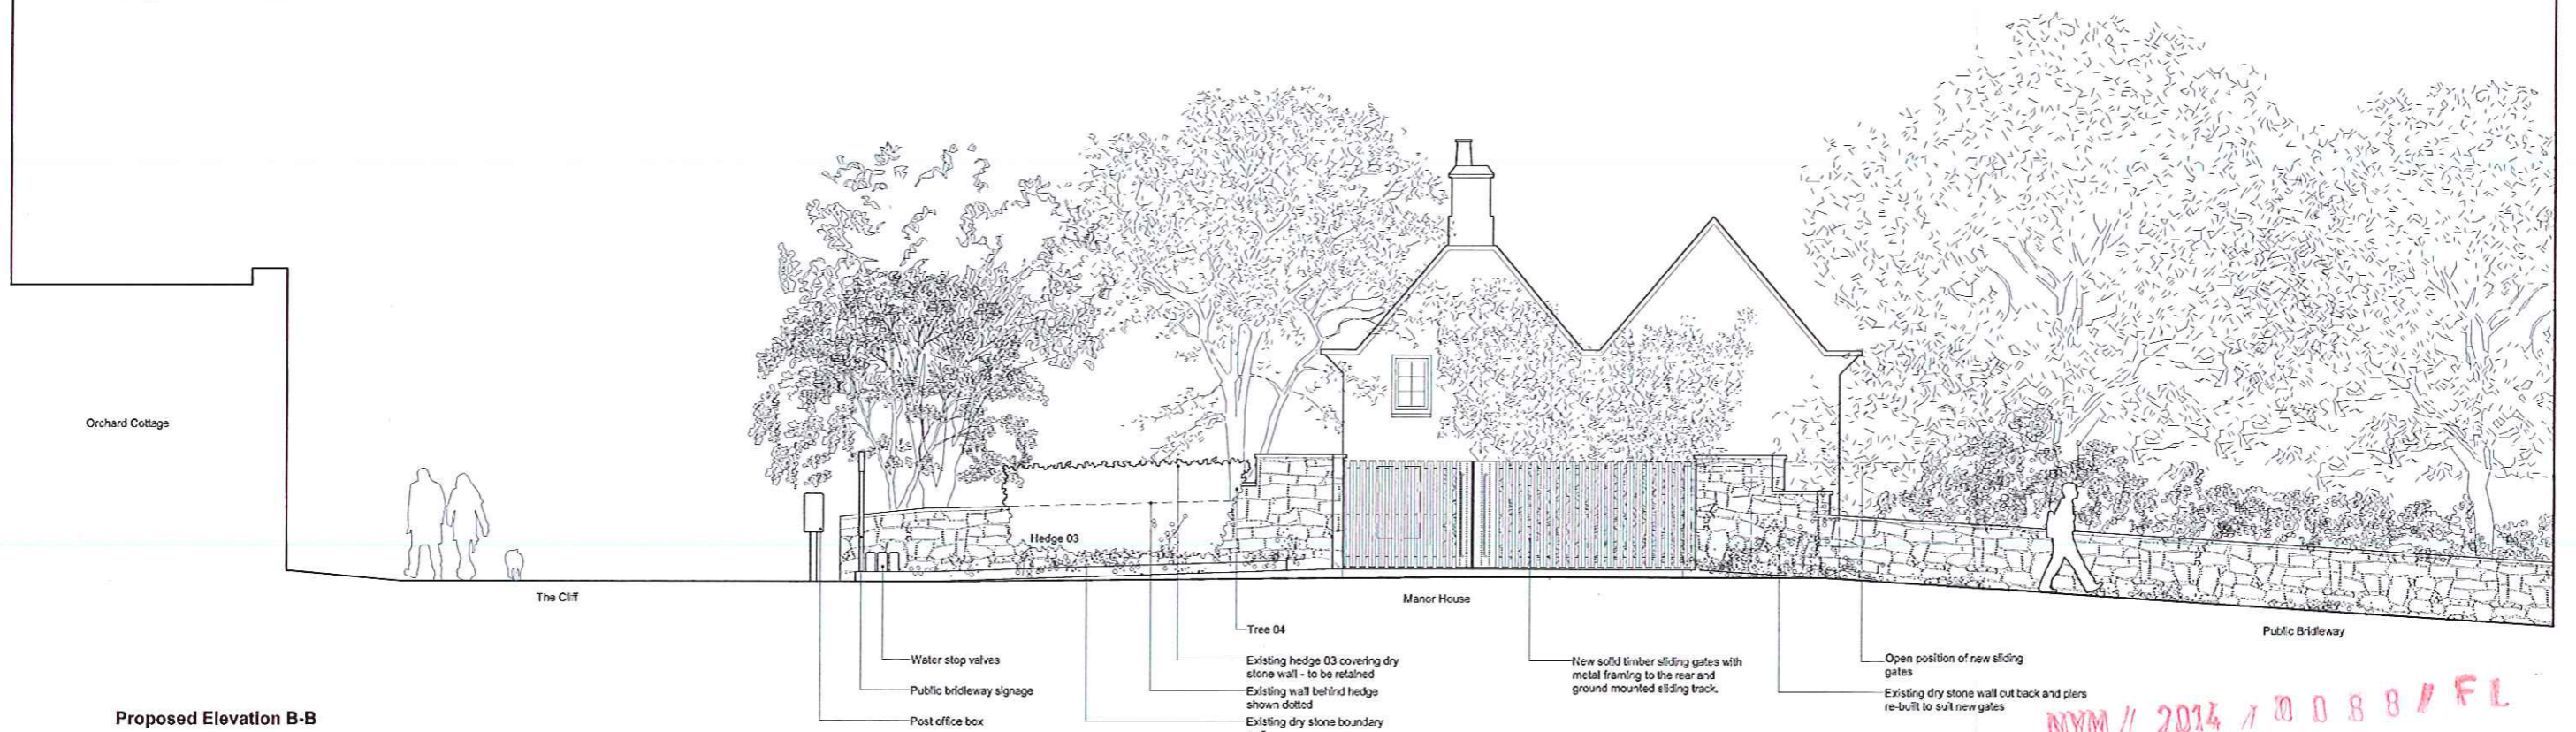

Proposed Elevation B-B

NYM // 2014 // 0088 / FL

project: 007\_Manor House, Ugglebarnby, nr Sleights, North Yorkshire  
dwg no: 007-30-510

revision:

title: Proposed Elevations

status: Planning  
scale: 1:100 @ A3

date: Feb 2014

Ian Hazard : architect  
High Straggleton Farm, Sandsend Road, Whitby,  
North Yorkshire. YO21 3SR