

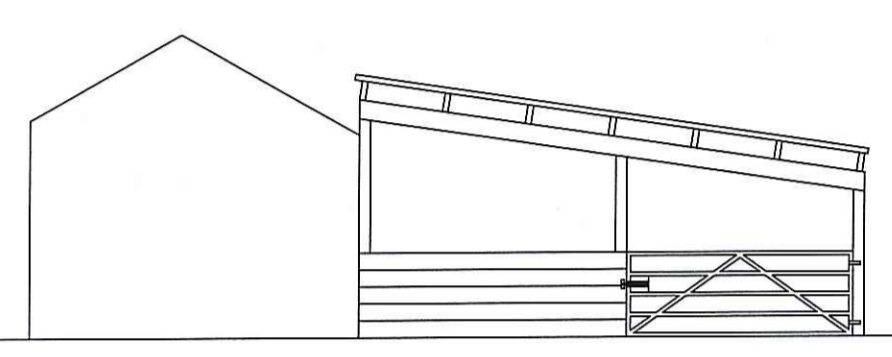



This drawing has been prepared to apply for Planning Permission. ALL details, levels, dimensions etc. must be checked on site by the Builder before work commences.

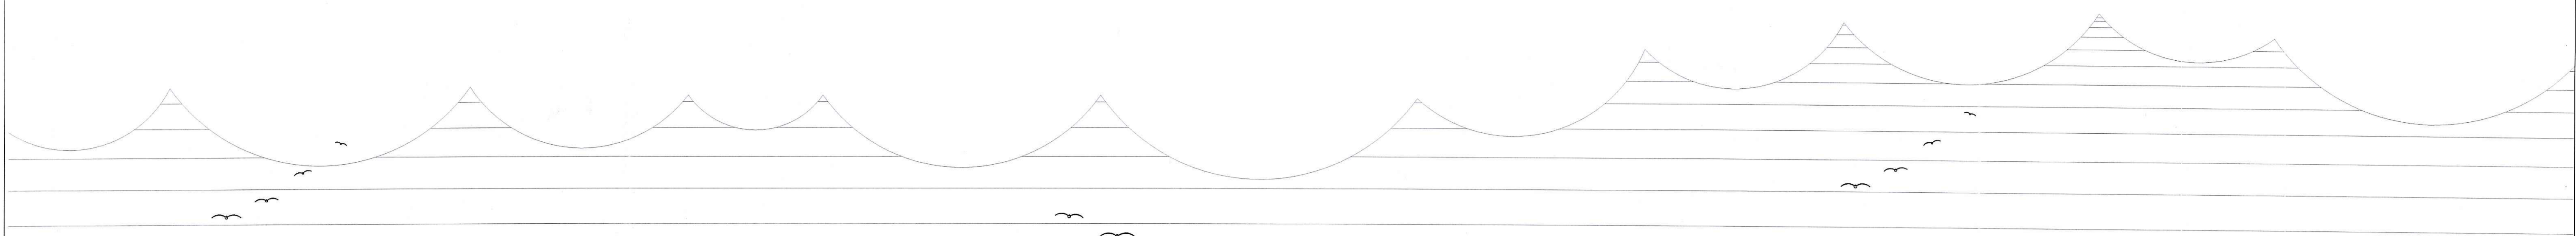


EXISTING NORTH ELEVATION

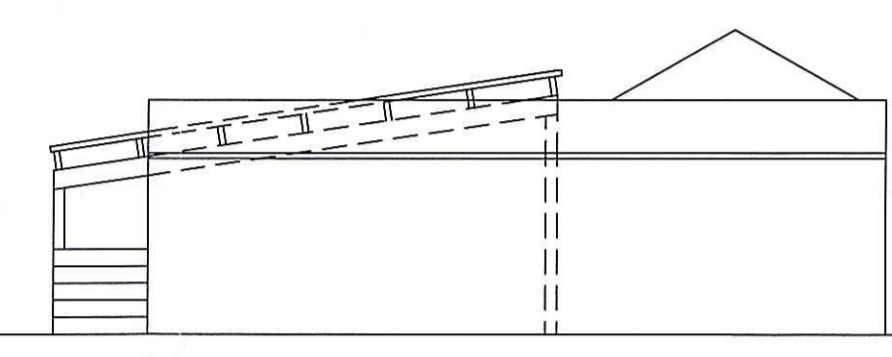


EXISTING SOUTH ELEVATION

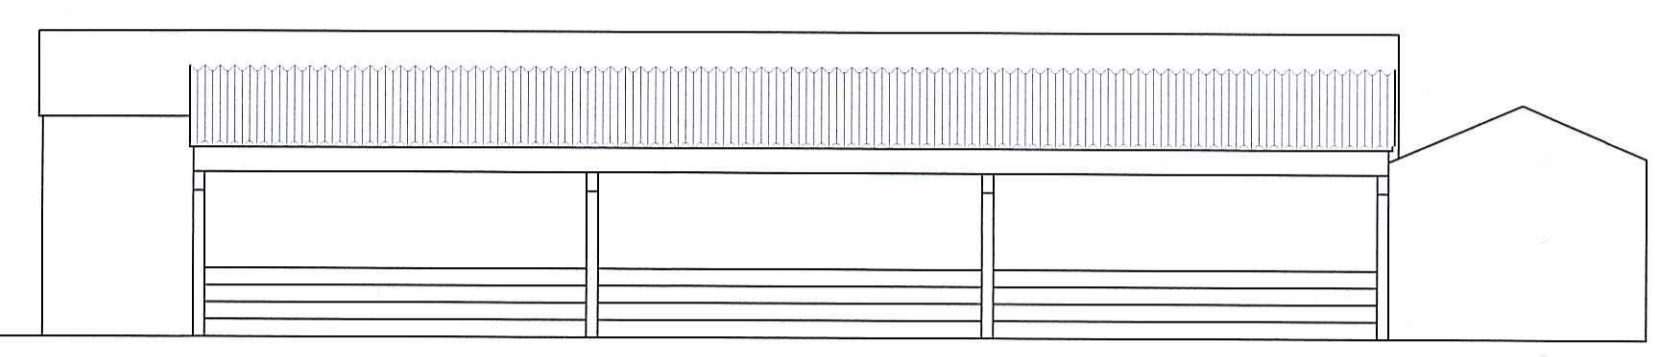


EXISTING WEST ELEVATION

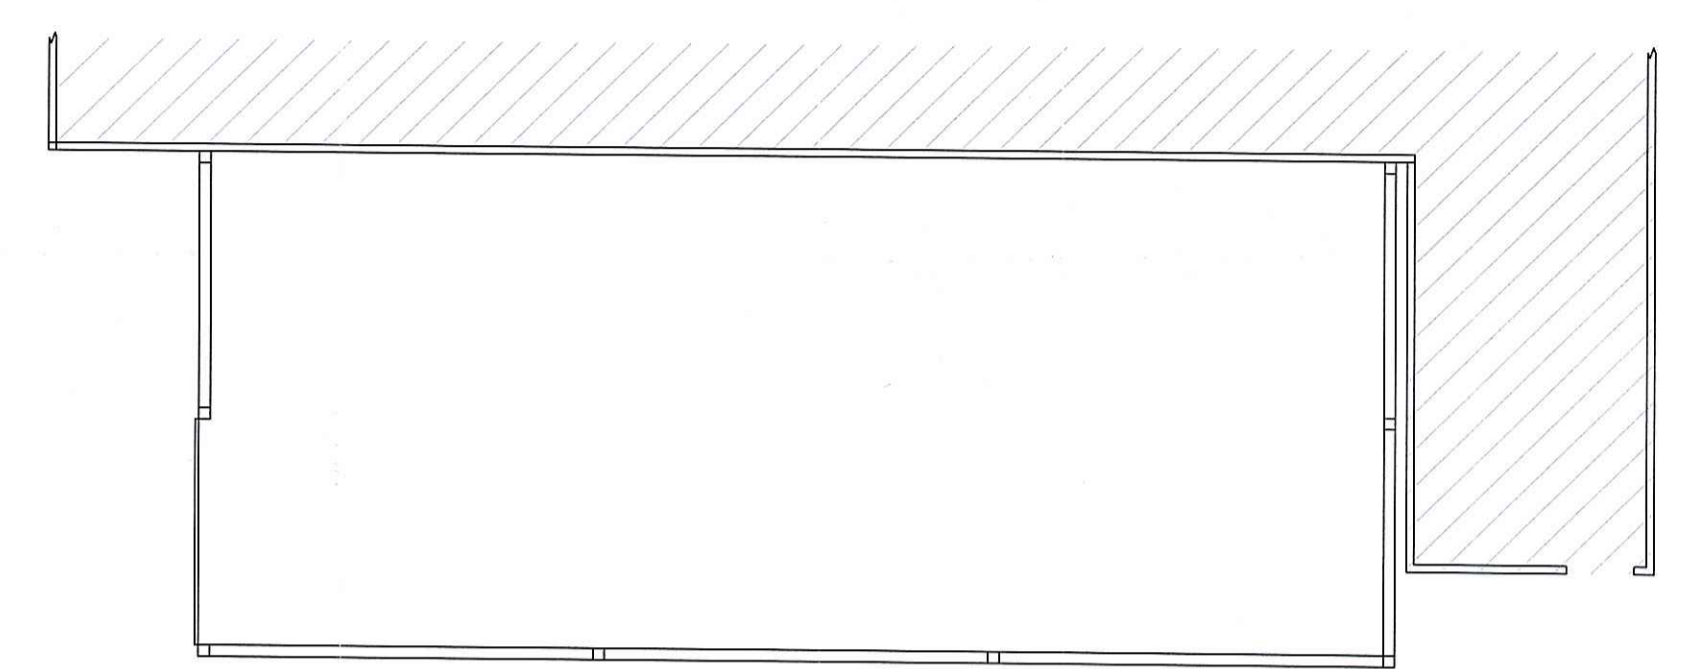


EXISTING FLOOR PLAN

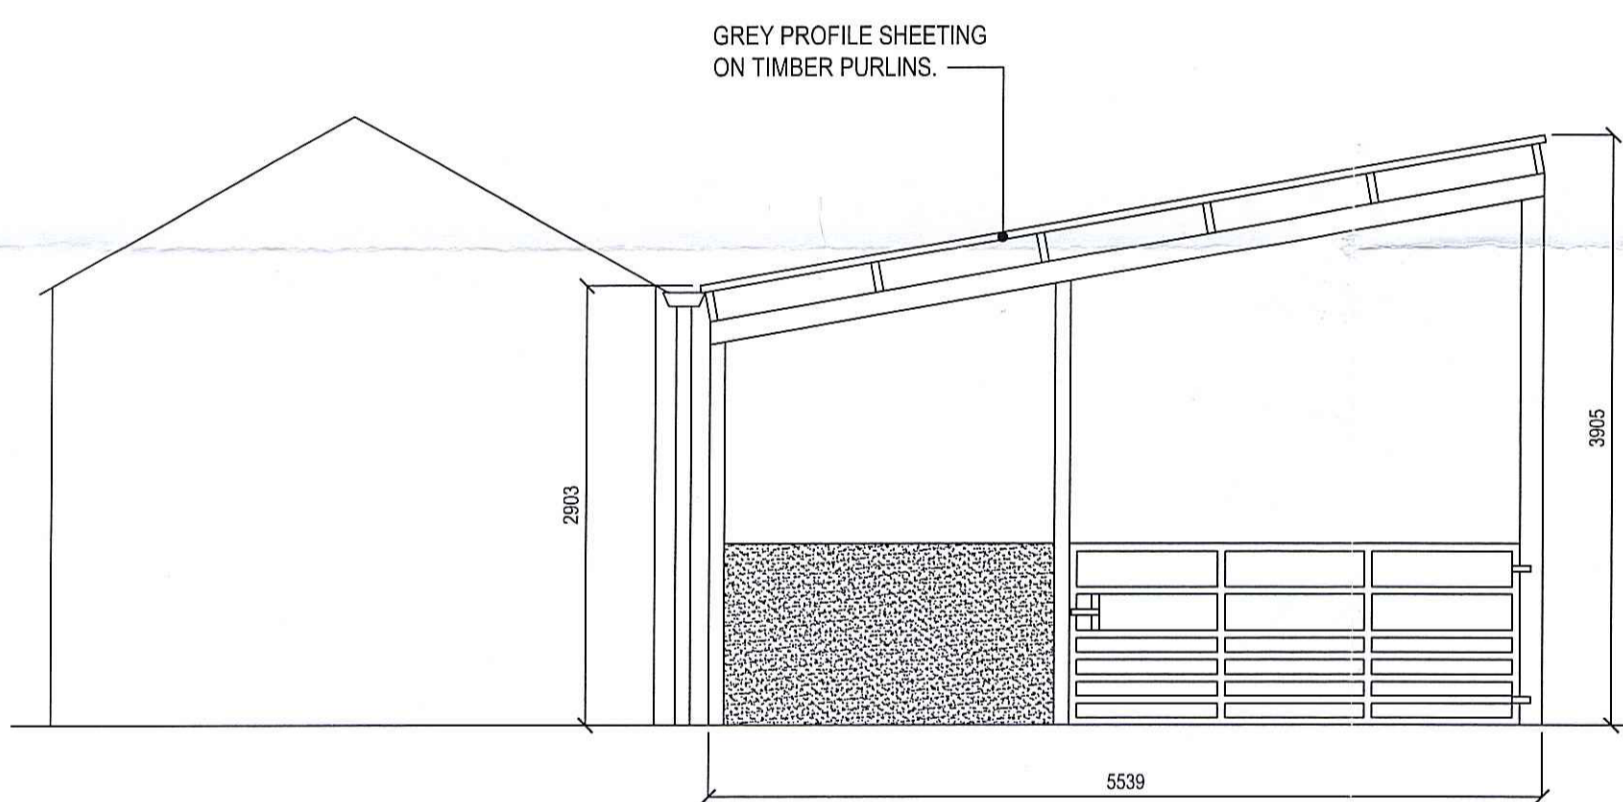


PROPOSED NORTH ELEVATION

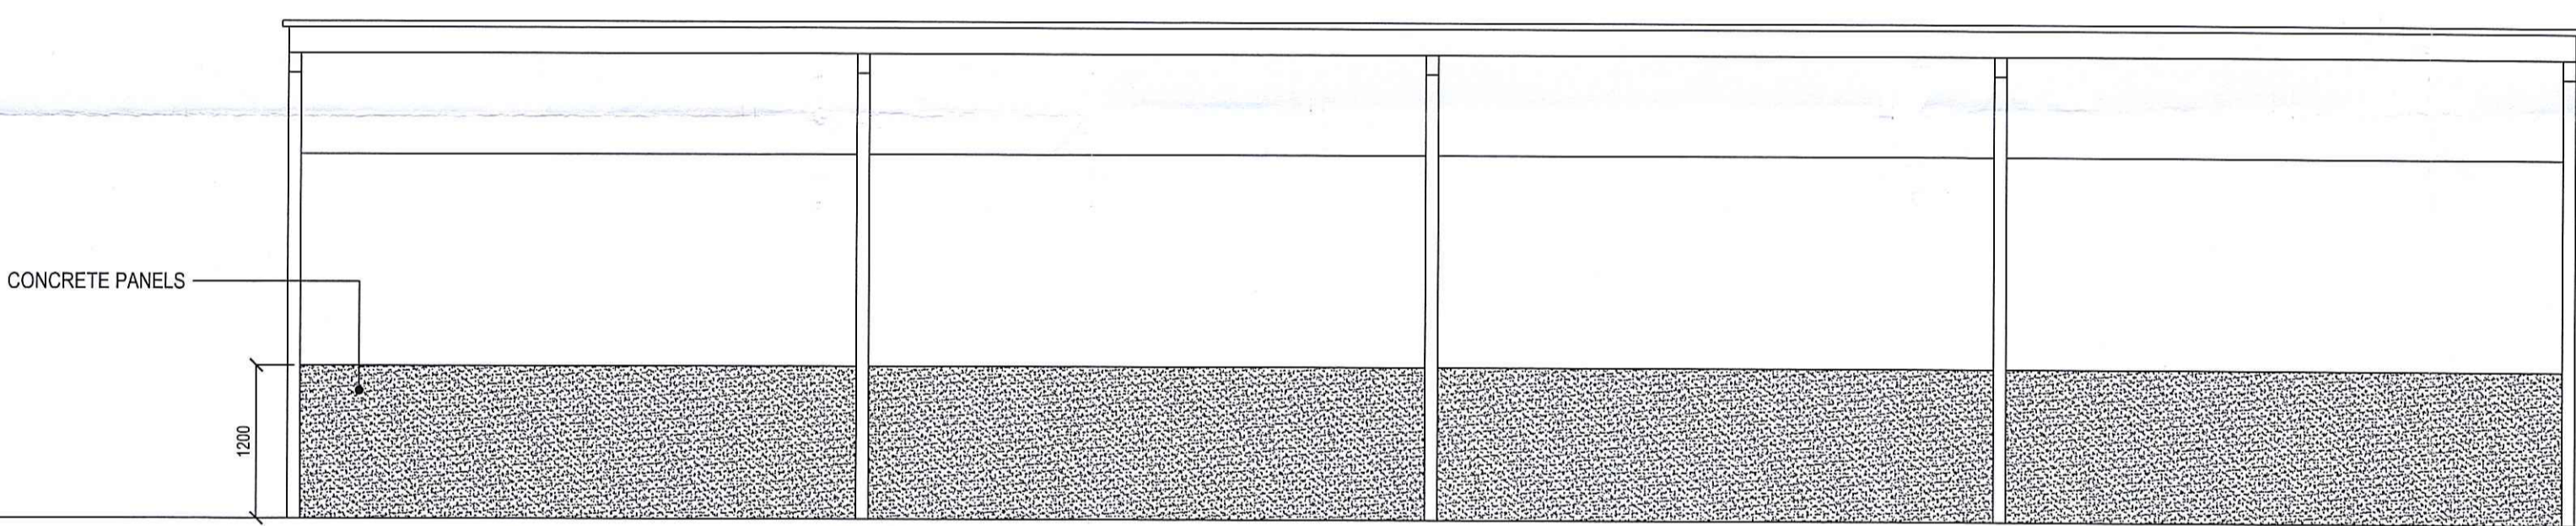


PROPOSED WEST ELEVATION

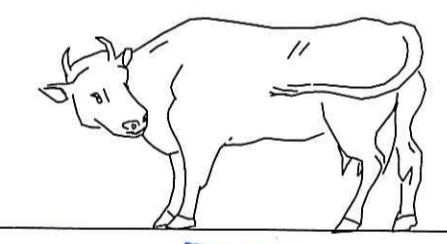

NYMNP
25 FEB 2014

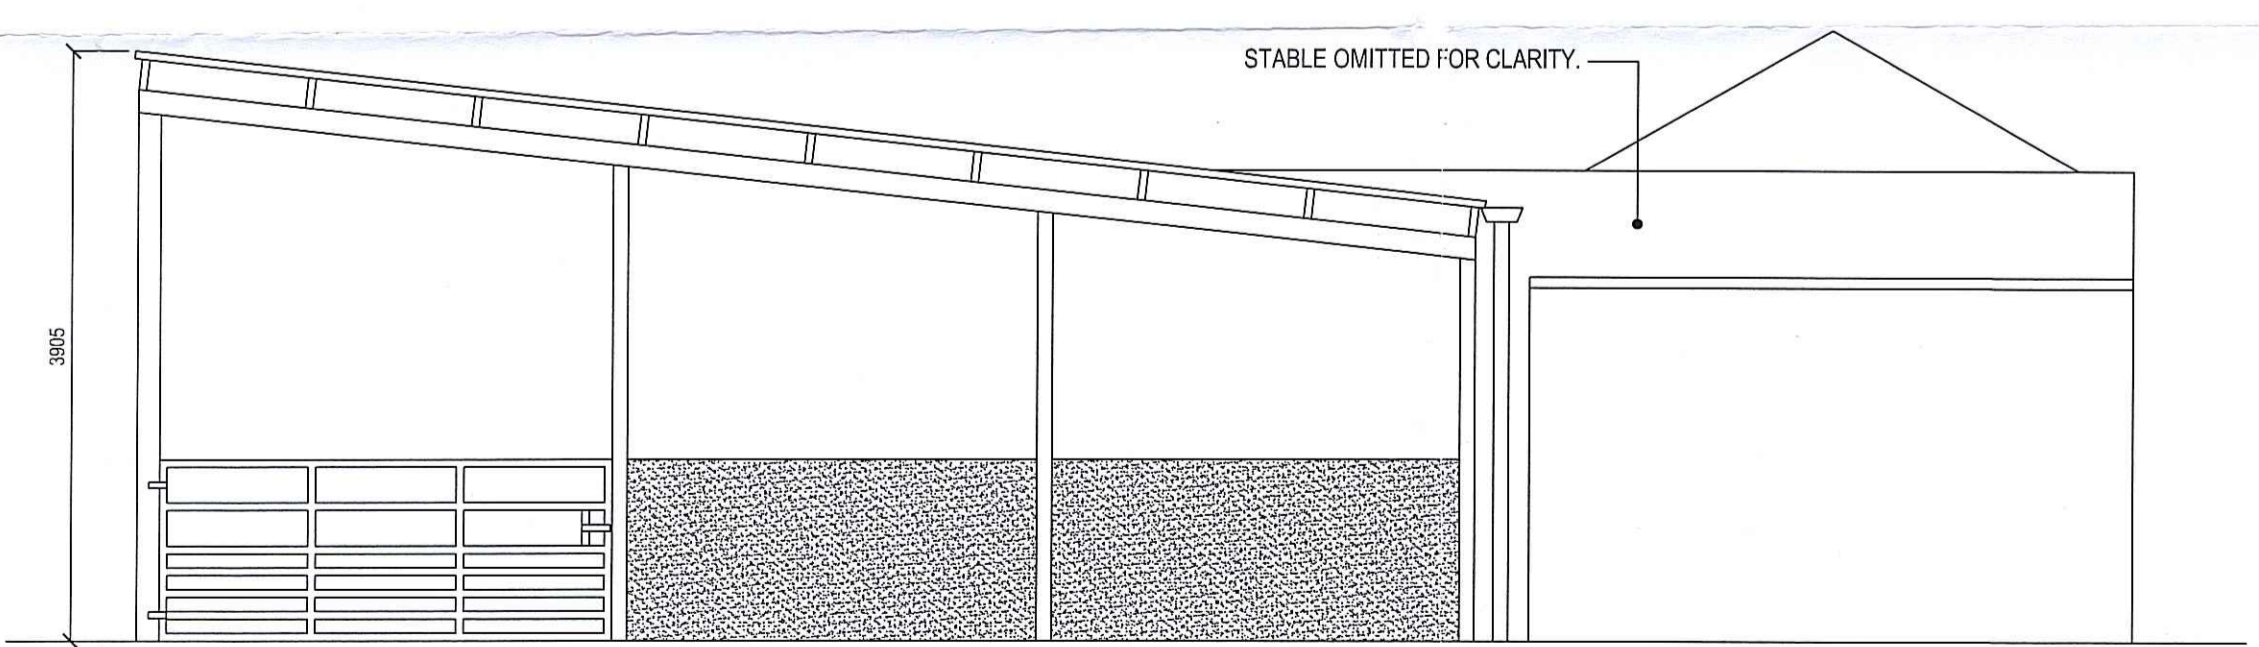

PROPOSED SOUTH ELEVATION

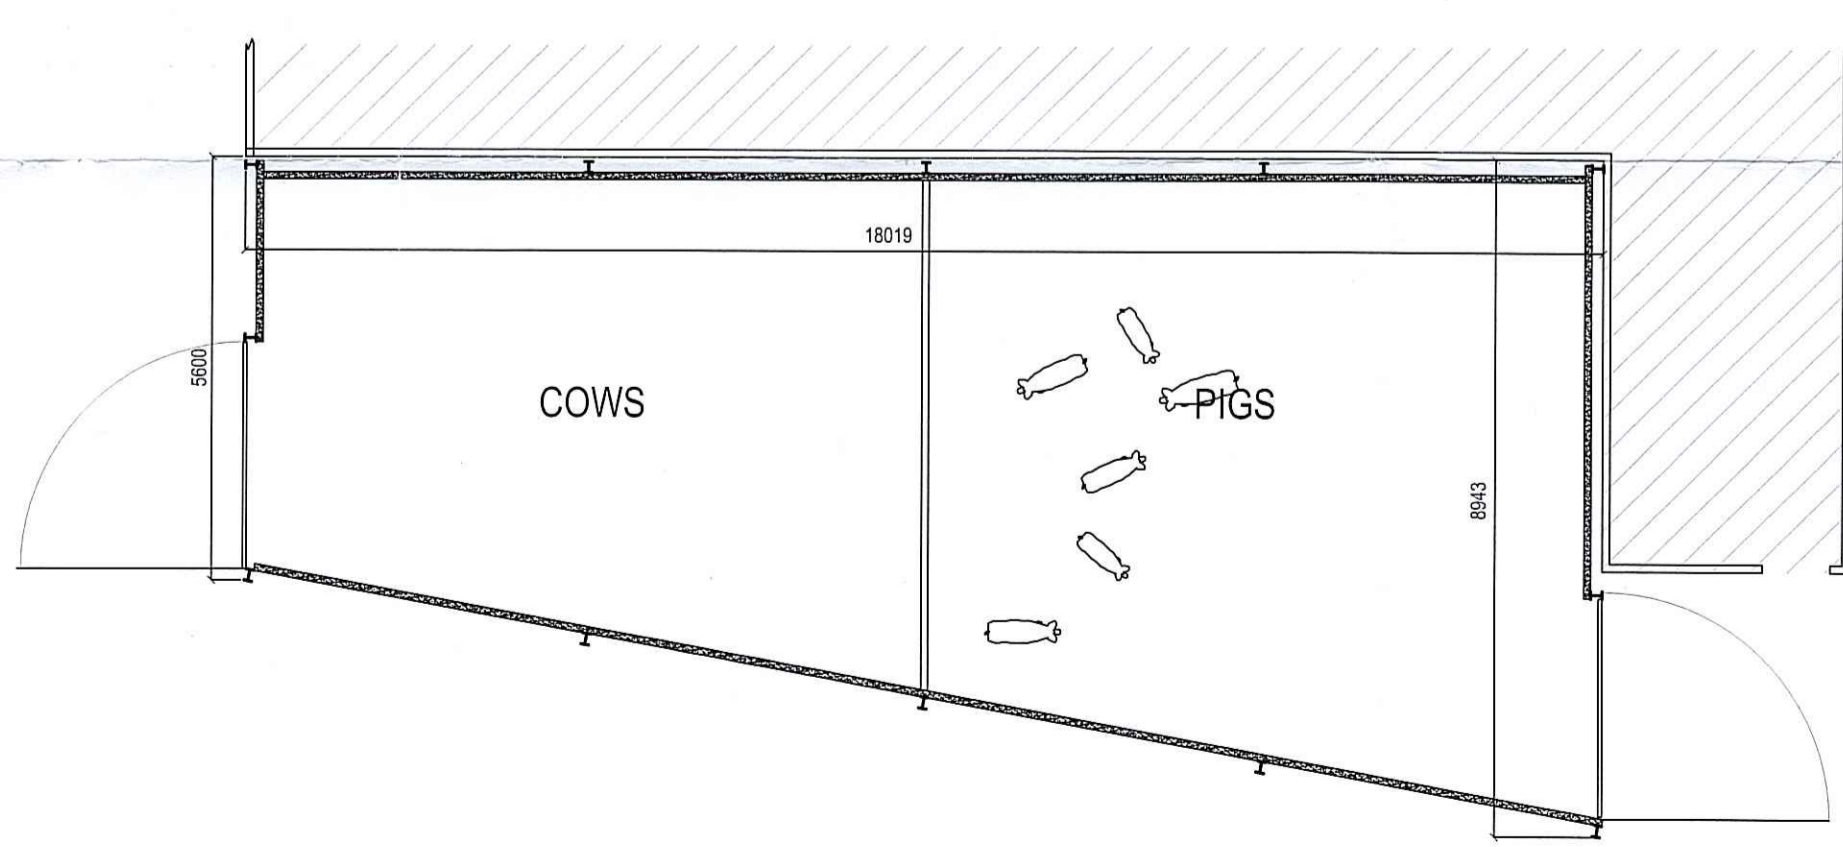

FLOOR PLAN 1:100

REV.	DATE	DESCRIPTION	
Project PROPOSED LEAN-TO SHED			
Address St.ATHANASIUS MONASTERY, LANGDALE END, SCARBOROUGH.			
Client Fr. ARSENIUS St.ATHANASIUS.			
Drawing PLANS AS EXISTING & PROPOSED			
JOHN W PEOPLES Architectural Services 19 Crescent Avenue Whitby			
Scale	Date	Drawn by	Dwg no.
1:100 & 1:50	February 2014	John Peoples	SLA/01