

NYM / 2014 / 0126 / FL

CALFTHWAITE FARM

- Land occupied by applicant
- Site of application

NYMNP
26 FEB 2014




1 : 2500

Whitby

AV

Scarborough

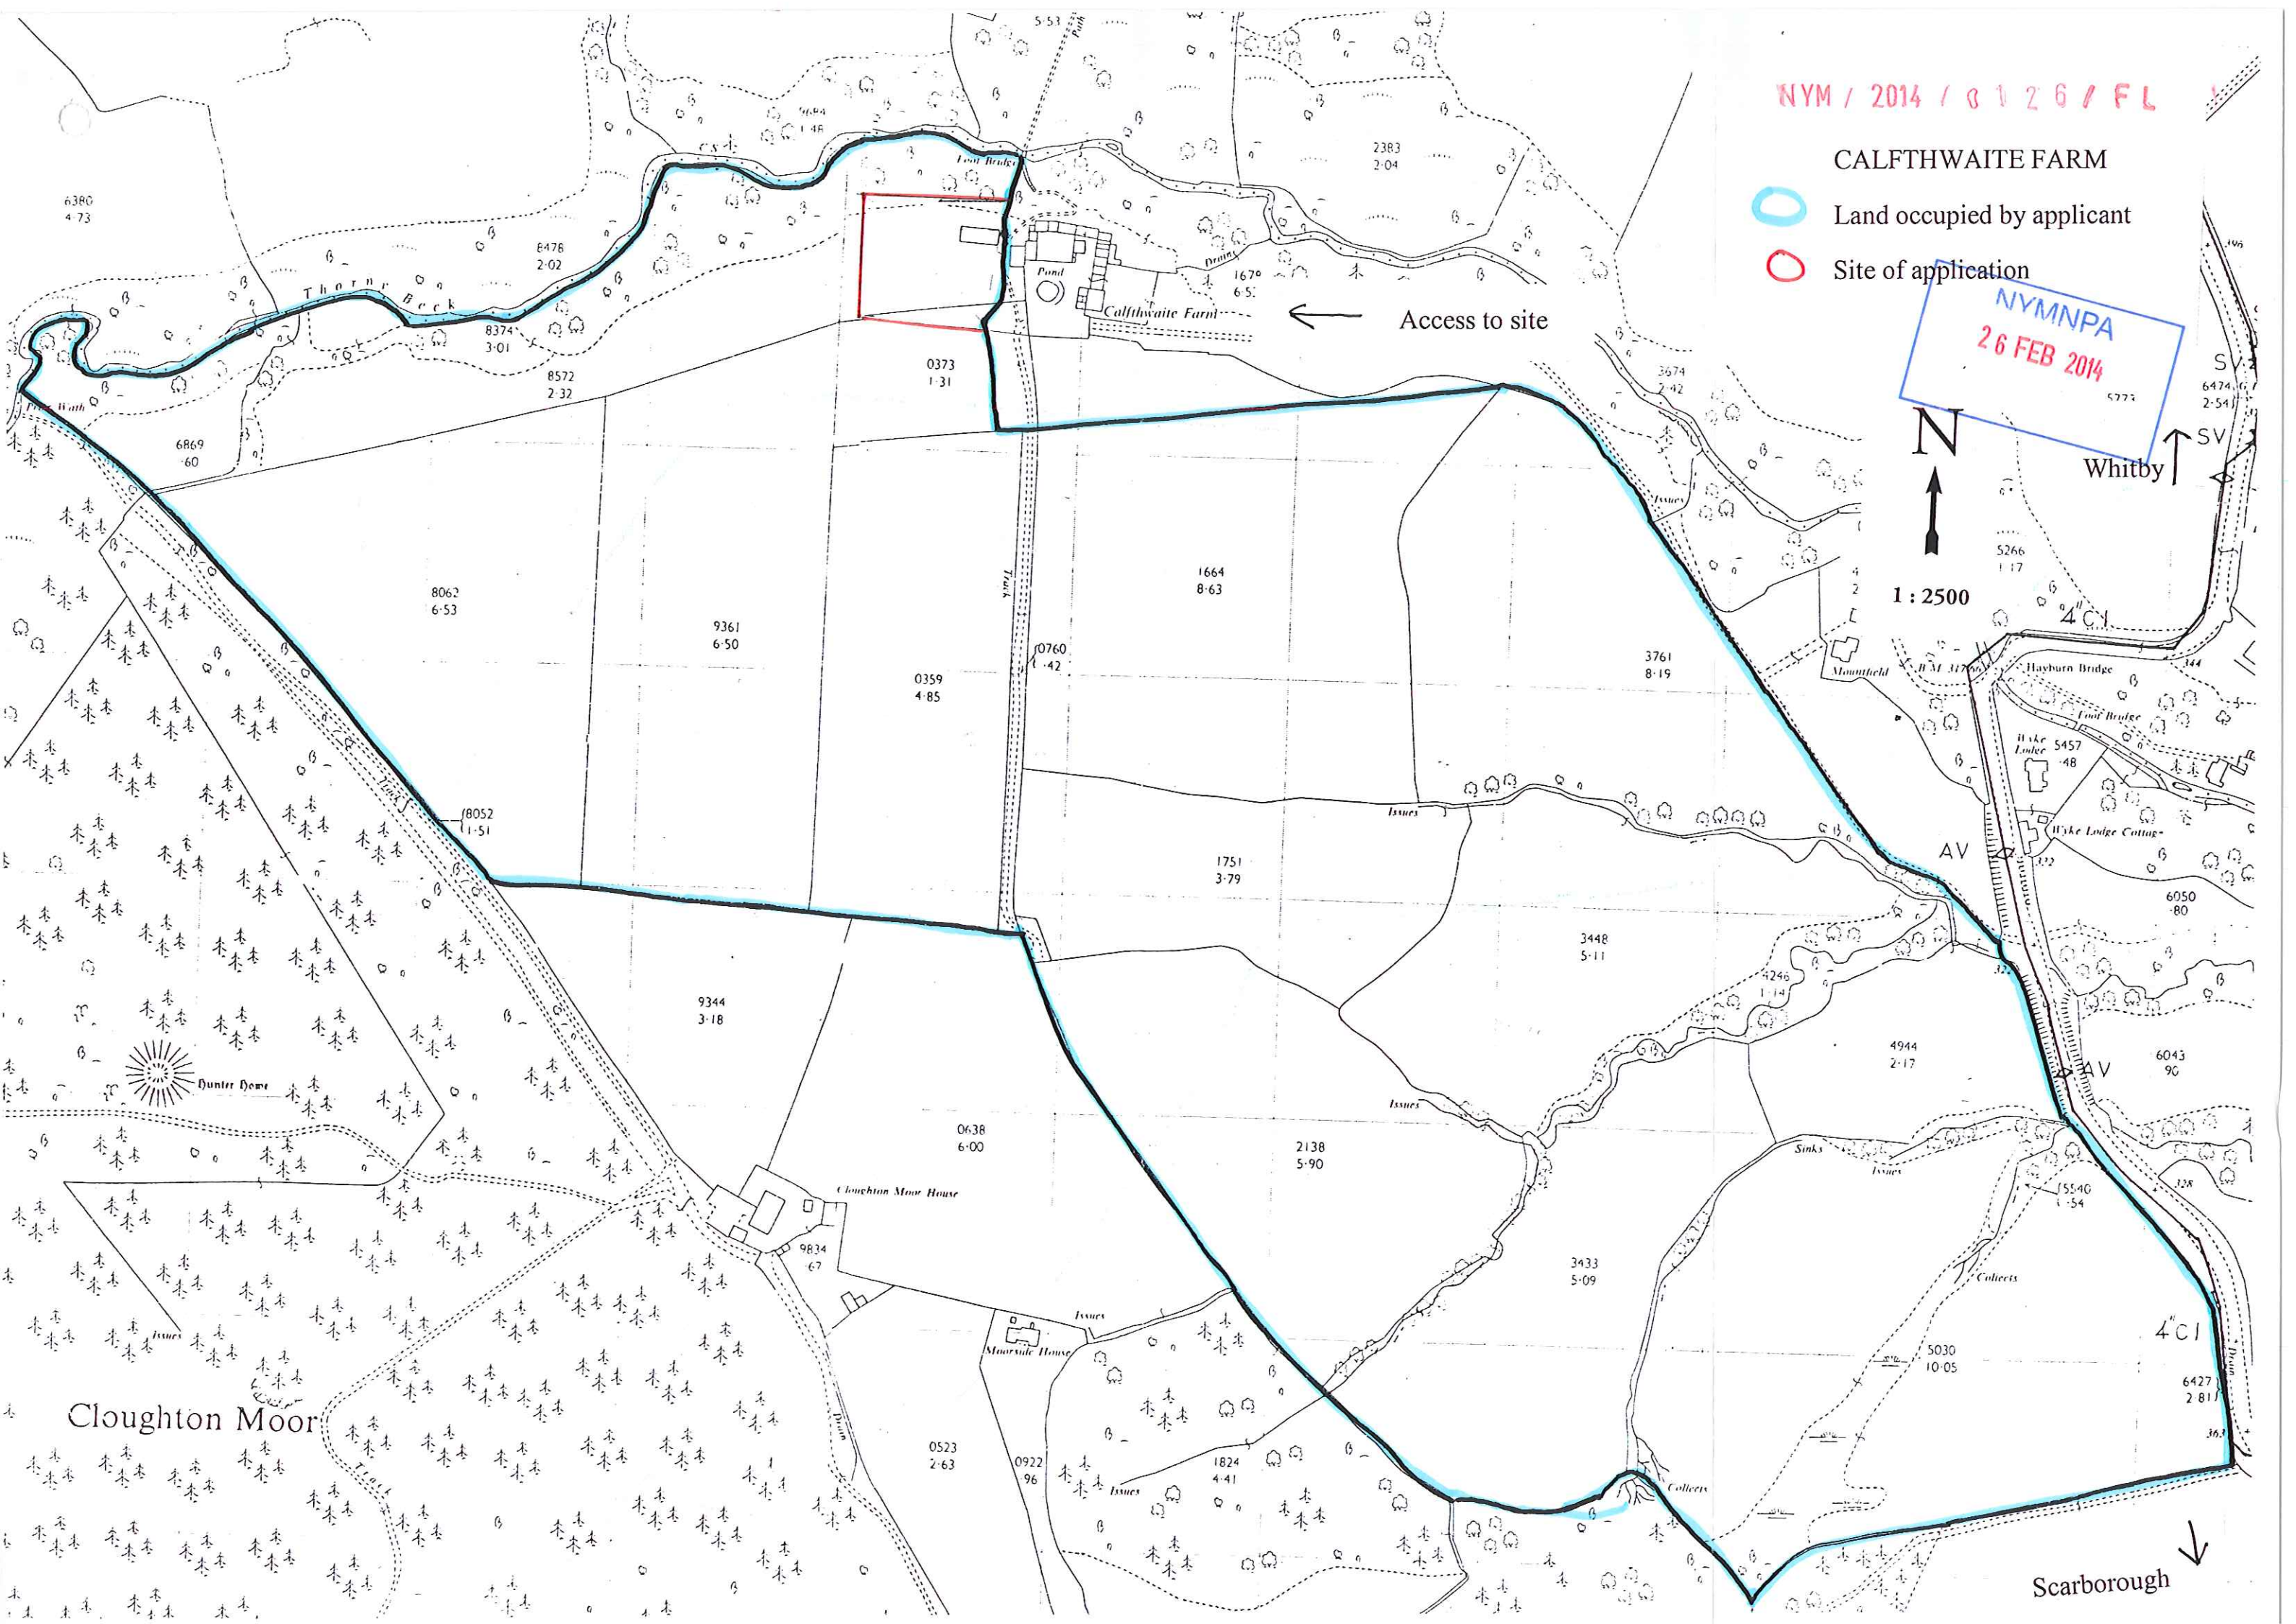


BUILDING 4
Constructed 2012
Timber Frame with
Corrugated Steel Roof.
Open Gable Ends
Timber Cladding to
West Elevation

BUILDING 3 Existing Building
Constructed 2006
Steel Portal Frame with
Corrugated Steel Roof
Timber Boarded to Gable Ends
Extensions Constructed 2010

BUILDING 2
Constructed 2011
Monopitch Building
Timber Frame with
Corrugated Steel Roof
Timber Boarded to Gable Ends

BUILDING 1 Existing Building
Constructed Pre 1990
Steel Portal Frame with Corrugated
Fibre Cement Roof
Timber Boarding to Gable Ends
and East Elevation

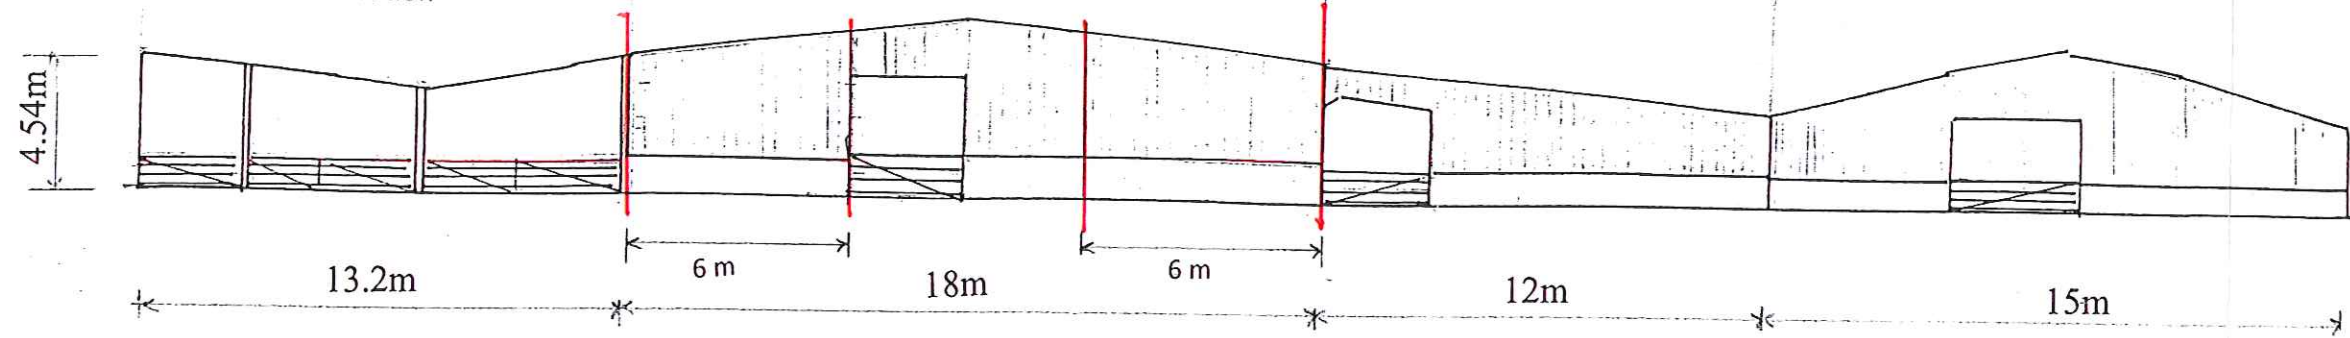

SOUTH ELEVATION



FLOOR PLAN

Site of
Feed Bins



Date: JAN 2014

Ref: KDW

Notes:

Planning Application plans for
retrospective planning at
Calfthwaite Farm Cloughton
Scarborough



Title: Calfthwaite Farm

Client: Mr A Temple

Scale: 1:200

