




NYMNPA
28 FEB 2014

PROPOSED ALTERATIONS 4 Loring Road Ravenscar

John Blaymires ARCHITECT · Dipl. Arch. (Leeds) R.I.B.A.


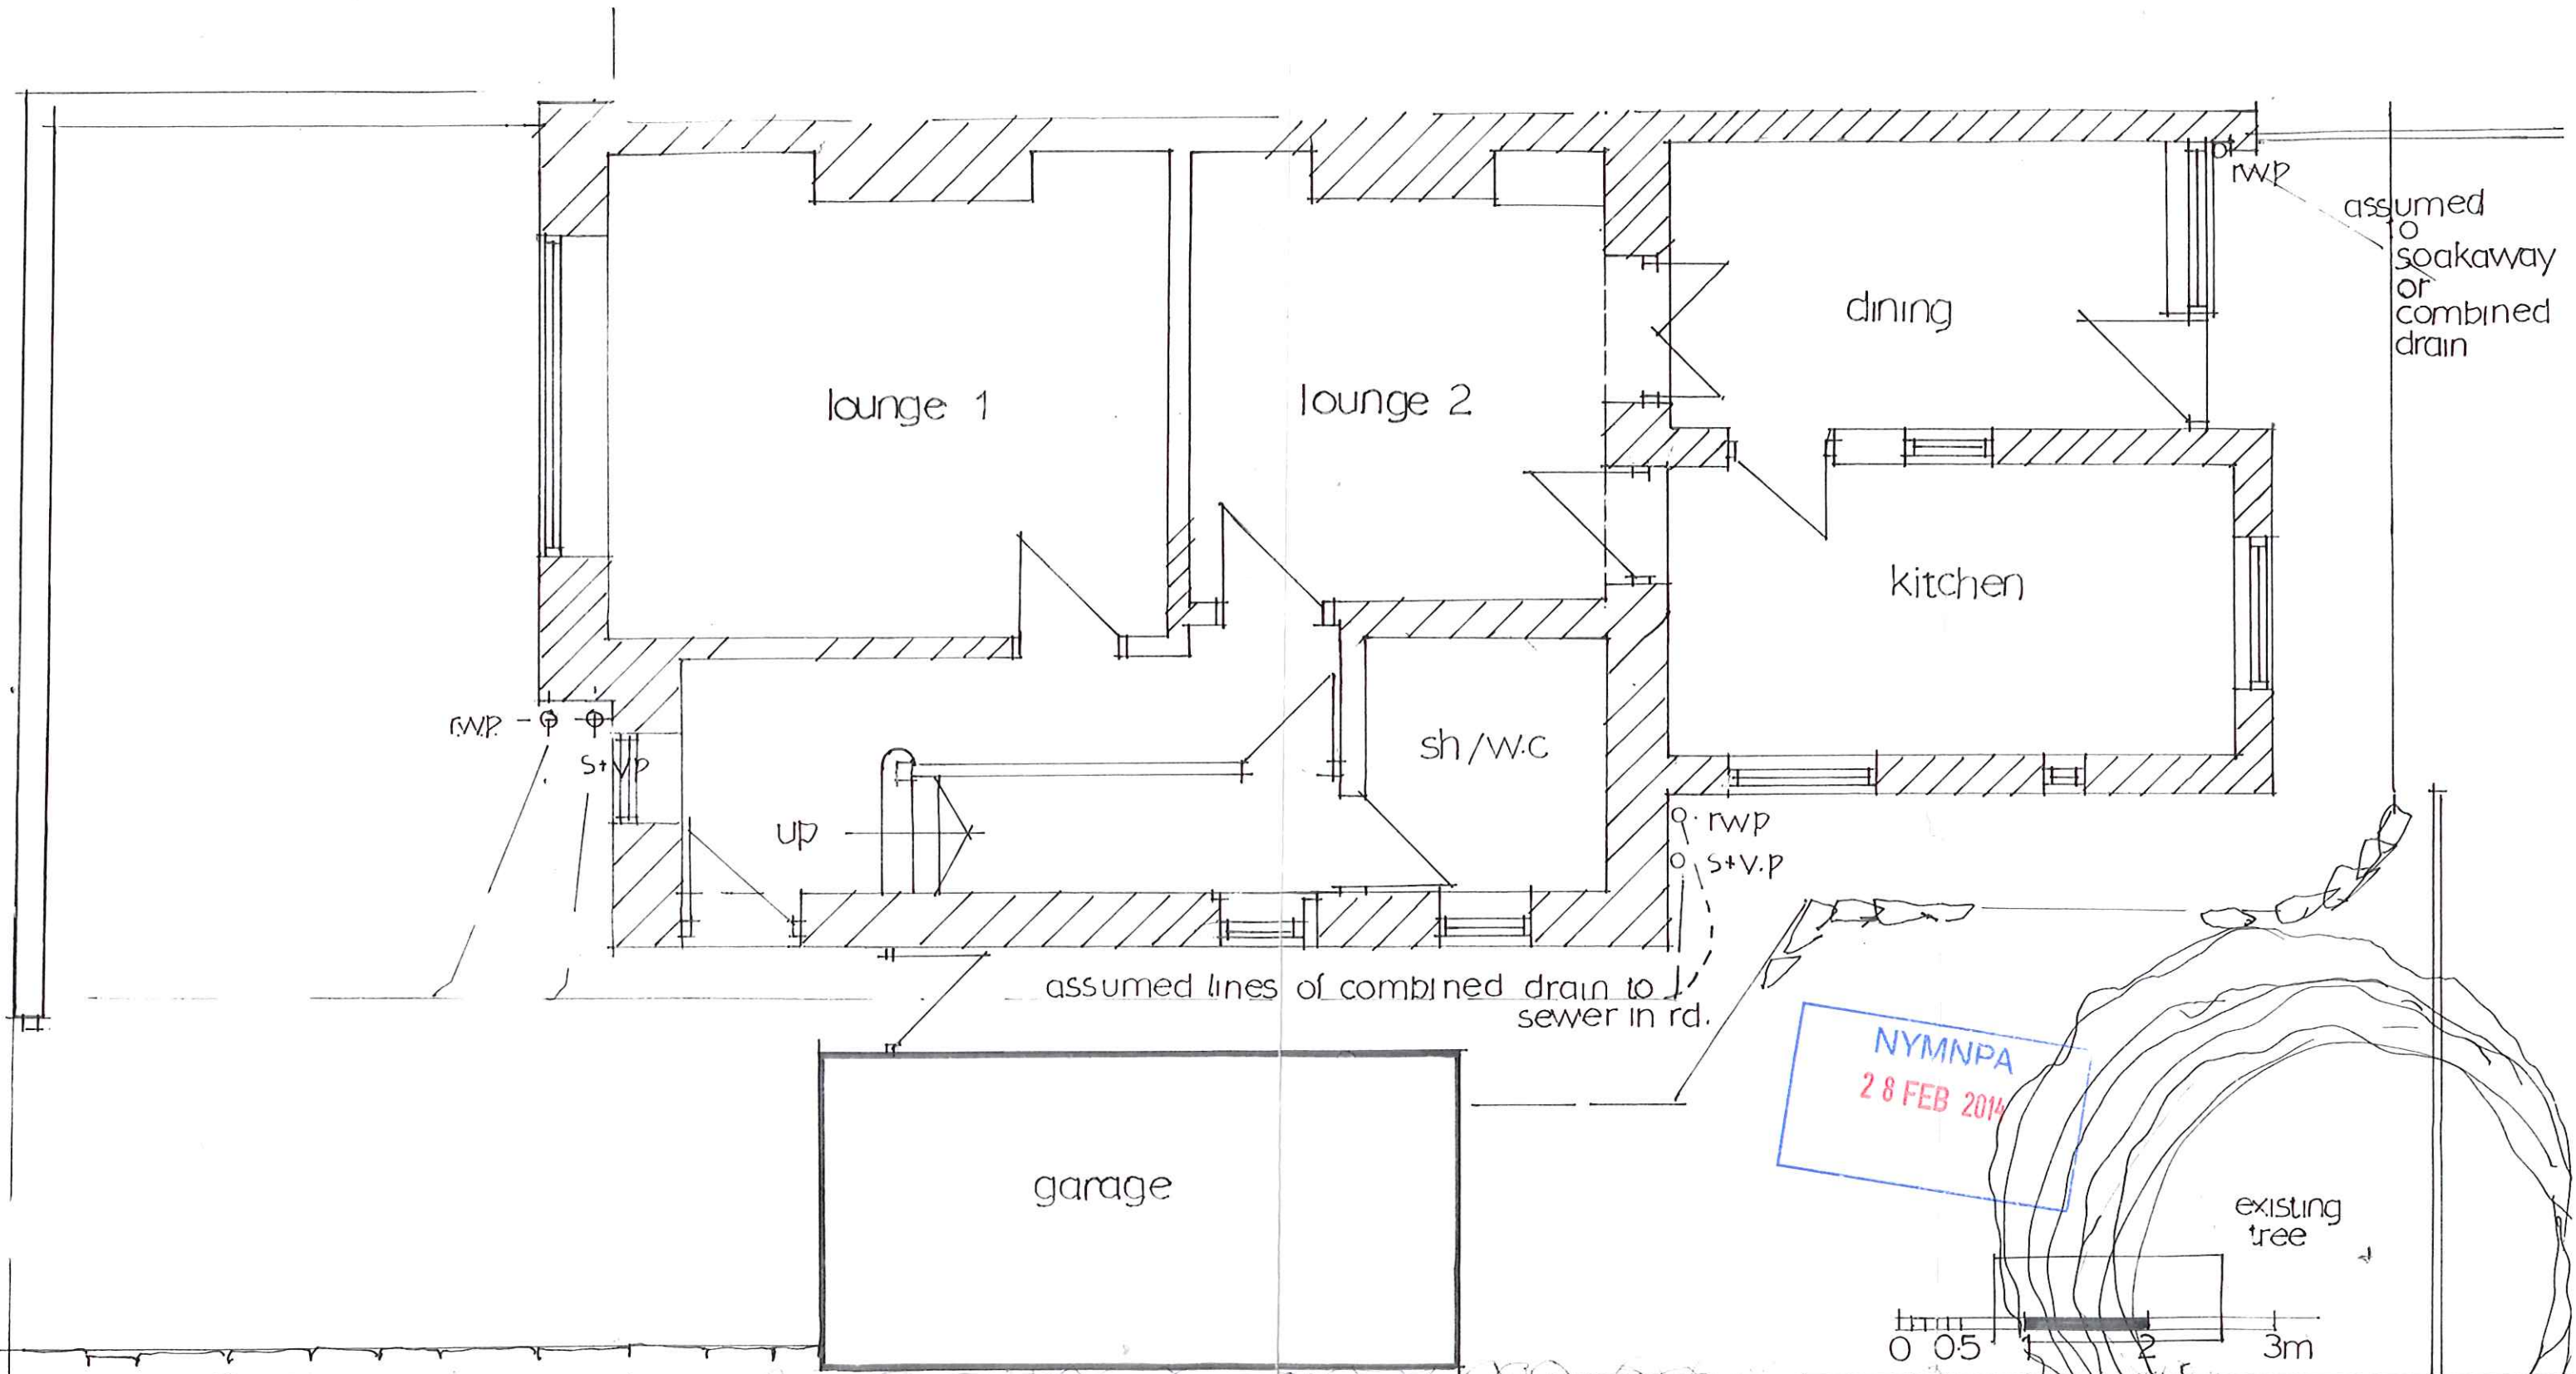


g.f. plan EXISTING

CLIENT	Mr. M. Batchelor
PROJECT	Alterations to 4 Loring Road Ravenscar
DETAIL	G.F. Plan EXISTING

Scale 1:50 Date 01/14

DRAWING NO. 2013/41/1

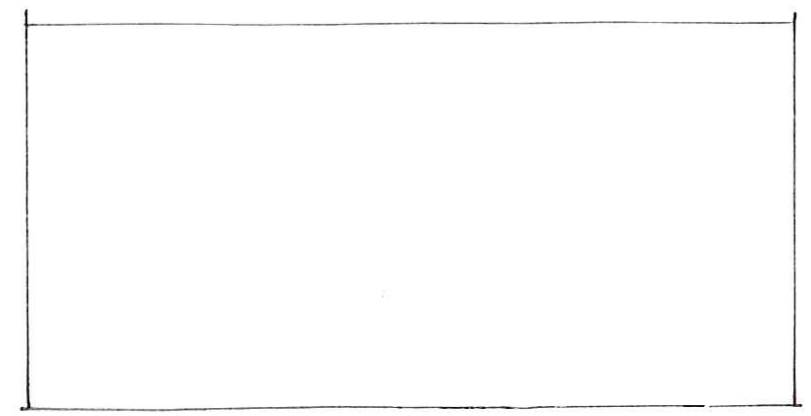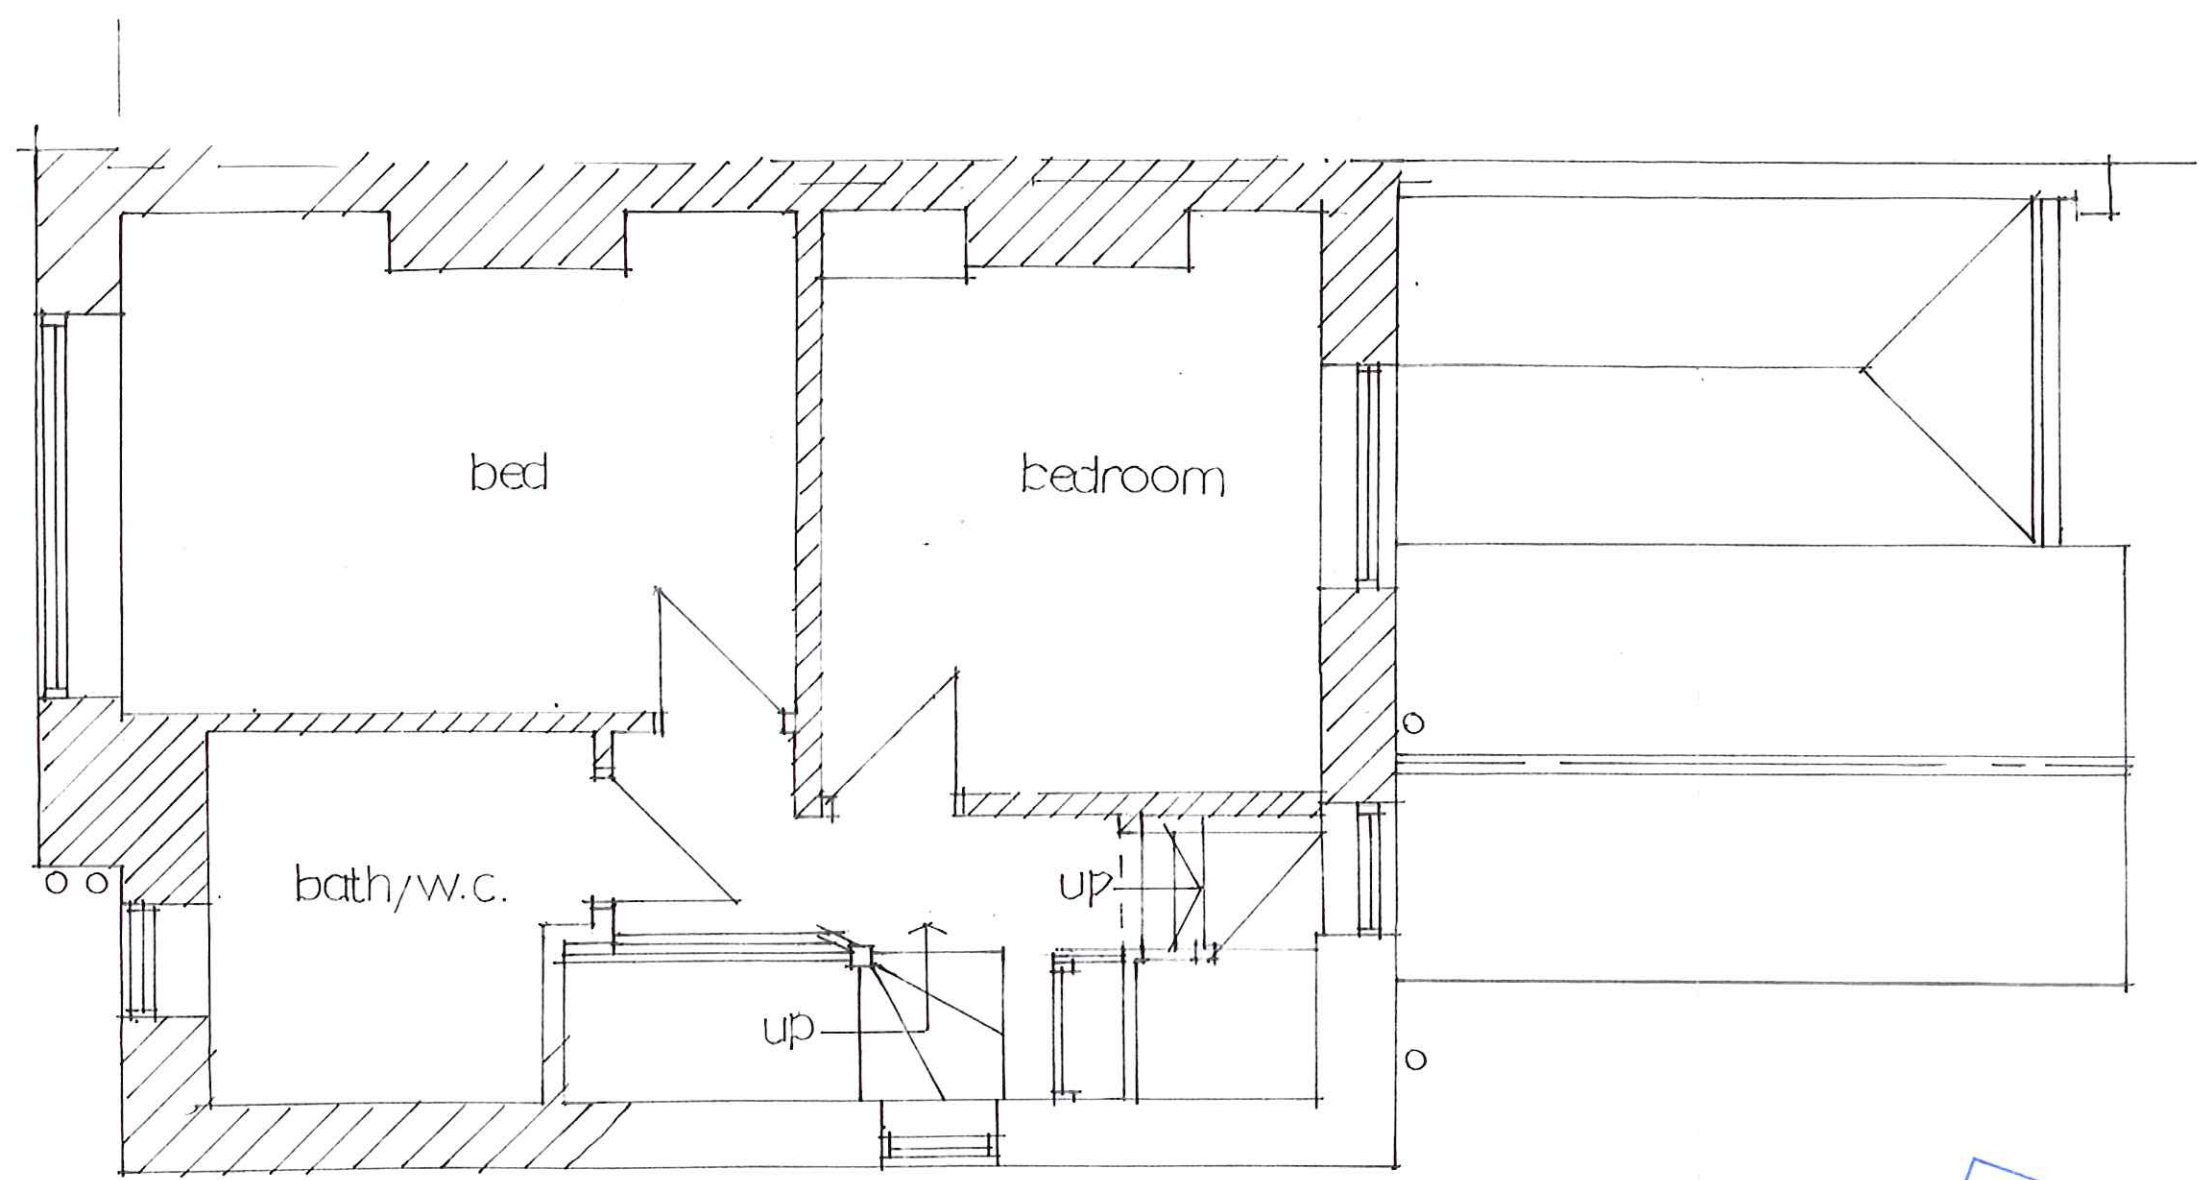

f.f. plan EXISTING


NYMNP
28 FEB 2014



CLIENT Mr. M. Batchelor
PROJECT Alterations to 4 Loring Road Ravenscar
DETAIL F.F. Plan EXISTING

Scale 1:50 Date 01/14

DRAWING NO. 2013/41/2

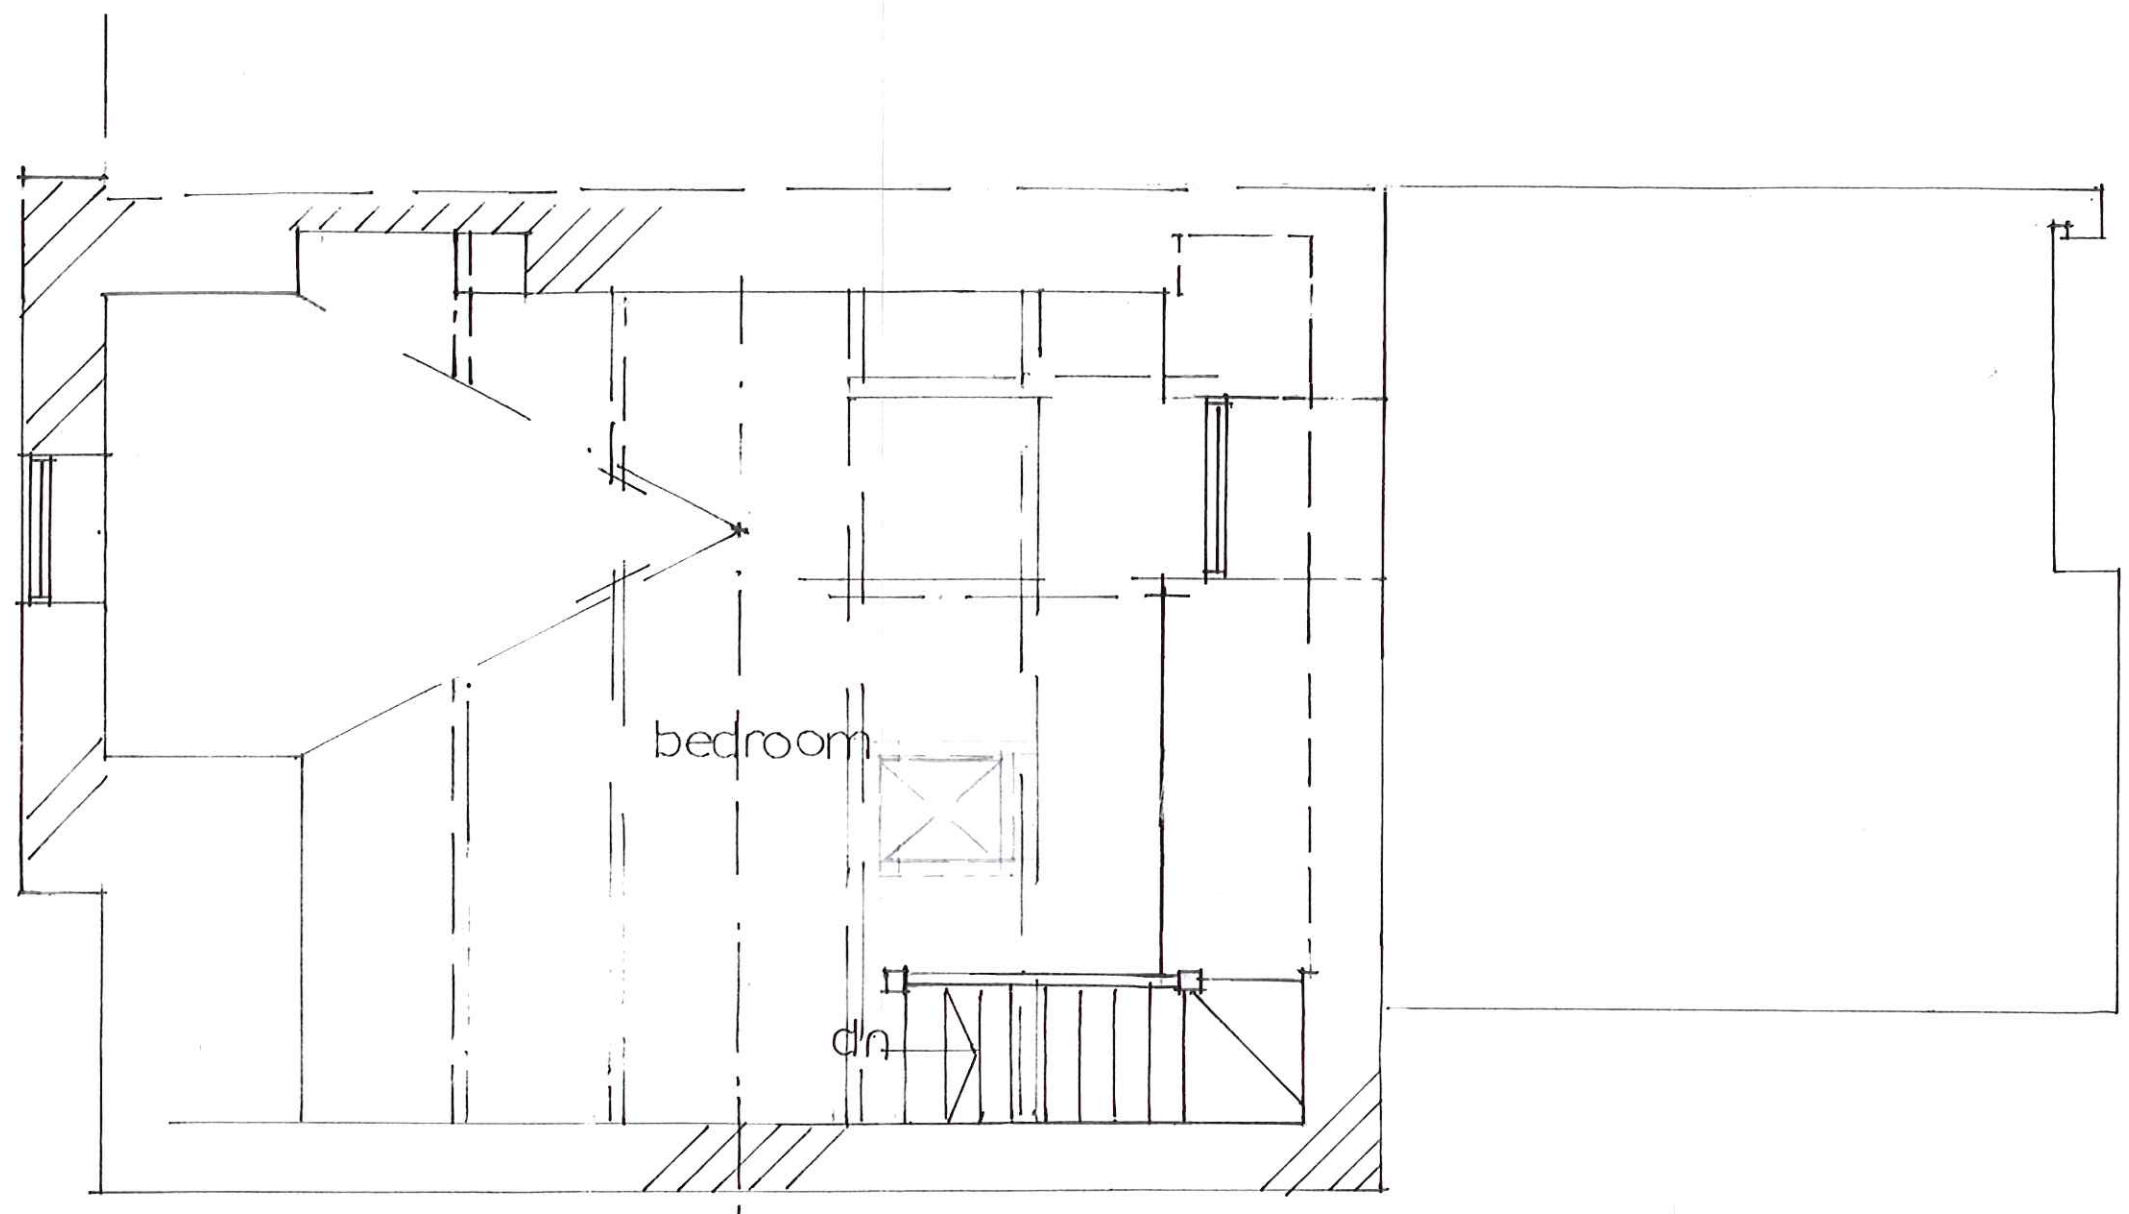

NYMNP
28 FEB 2014



CLIENT Mr. M. Batchelor
PROJECT Alterations to 4 Loring Road Ravenscar
DETAIL 2ND.F. Plan EXISTING

Scale 1:50 Date 01/14

DRAWING NO. 2013/41/3 A

2nd floor plan EXISTING



front elevation EXISTING



CLIENT
PROJECT
DETAIL

Mr. M. Batchelor
Alterations to 4 Loring Road Ravenscar
Front elevation EXISTING

Scale 1:50 Date 01/14

DRAWING NO. 2013/41/4

NYMADA
28 FEB 2014



side elevation EXISTING

CLIENT Mr M Batchelor
PROJECT Alterations to 4 Loring Road Ravenscar
DETAIL Side elevation EXISTING

Scale 1:50 Date 01/14

DRAWING NO. 2013/41/5



NYMNEA
28 FEB 2014




rear elevation EXISTING

CLIENT Mr. M. Batchelor
PROJECT Alterations to 4 Loring Road Ravenscar
DETAIL Rear elevation EXISTING

Scale 1:50 Date 01/14

DRAWING NO. 2013/41/6

NB
ALL DRAINAGE PROVISIONAL
PRECISE DETAILS TO BE AGREED
WITH BUILDING INSPECTOR ON SITE WHEN EXACT LINES
OF EXISTING DRAINAGE ESTABLISHED BY EXCAVATION AS NECESSARY

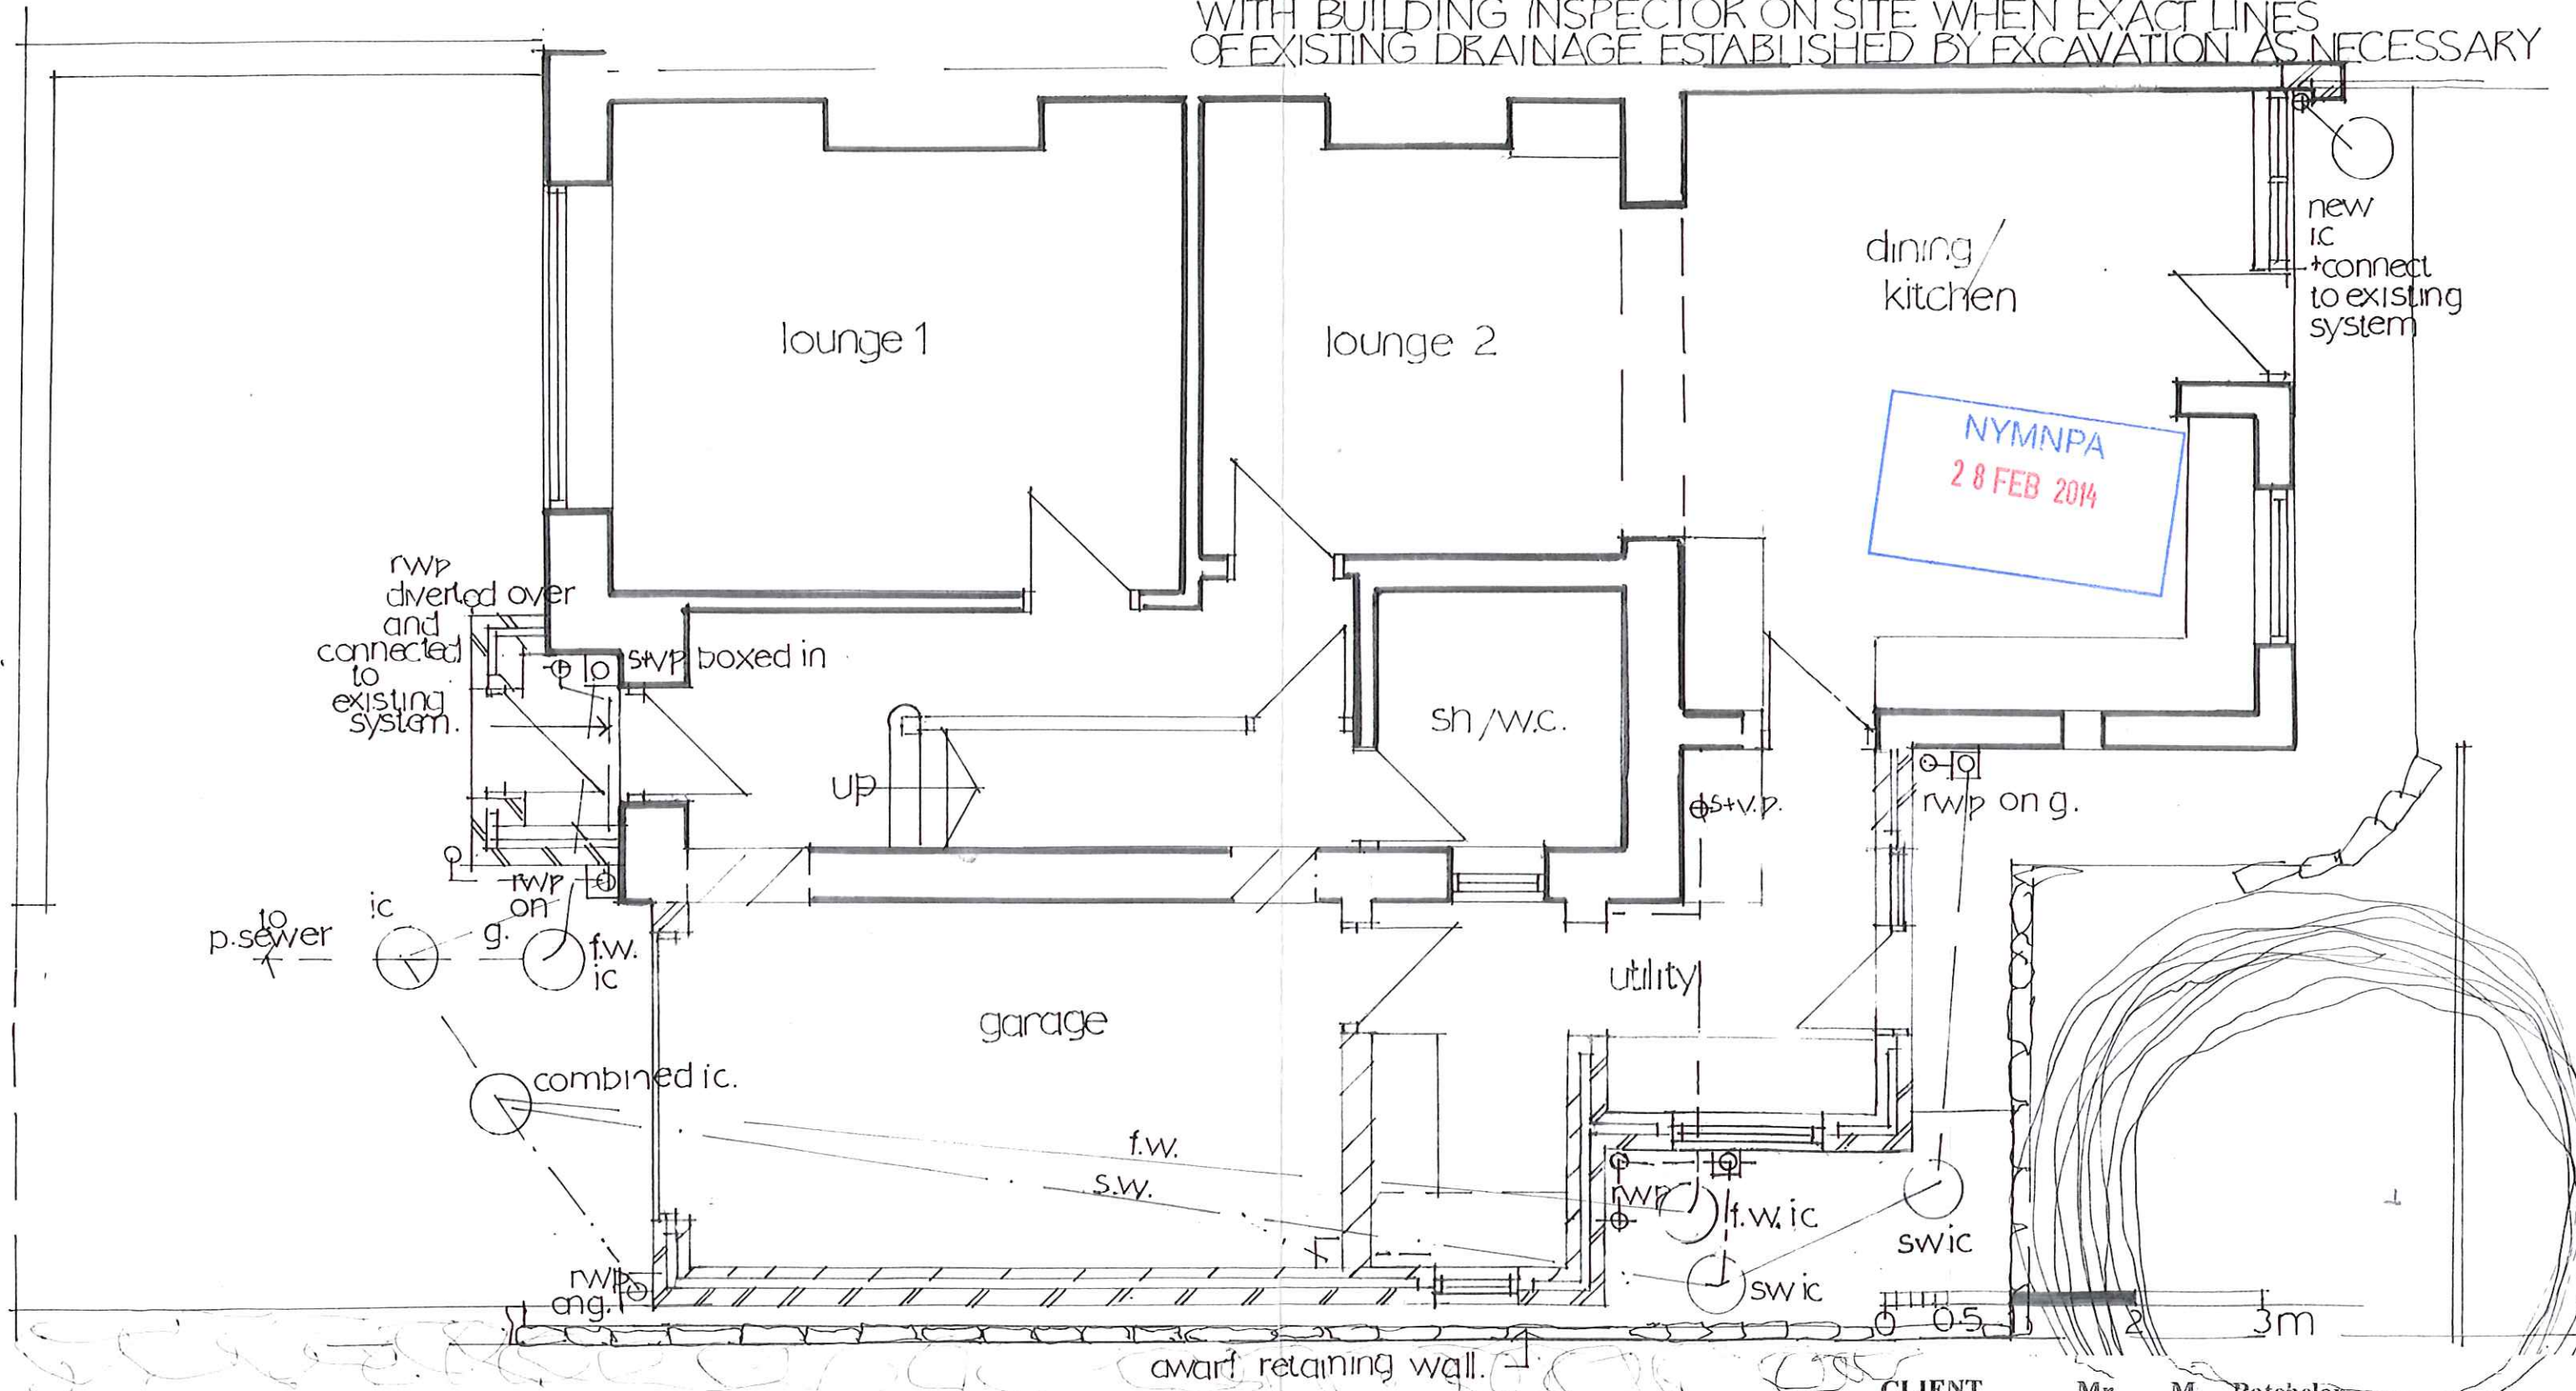


g.f. plan PROPOSED

CLIENT Mr. M. Batchelor
PROJECT Alterations to 4 Loring Road Ravenscar
DETAIL G.F. Plan PROPOSED

Scale 1:50 Date 01/14

DRAWING NO. 2013/41/7-A

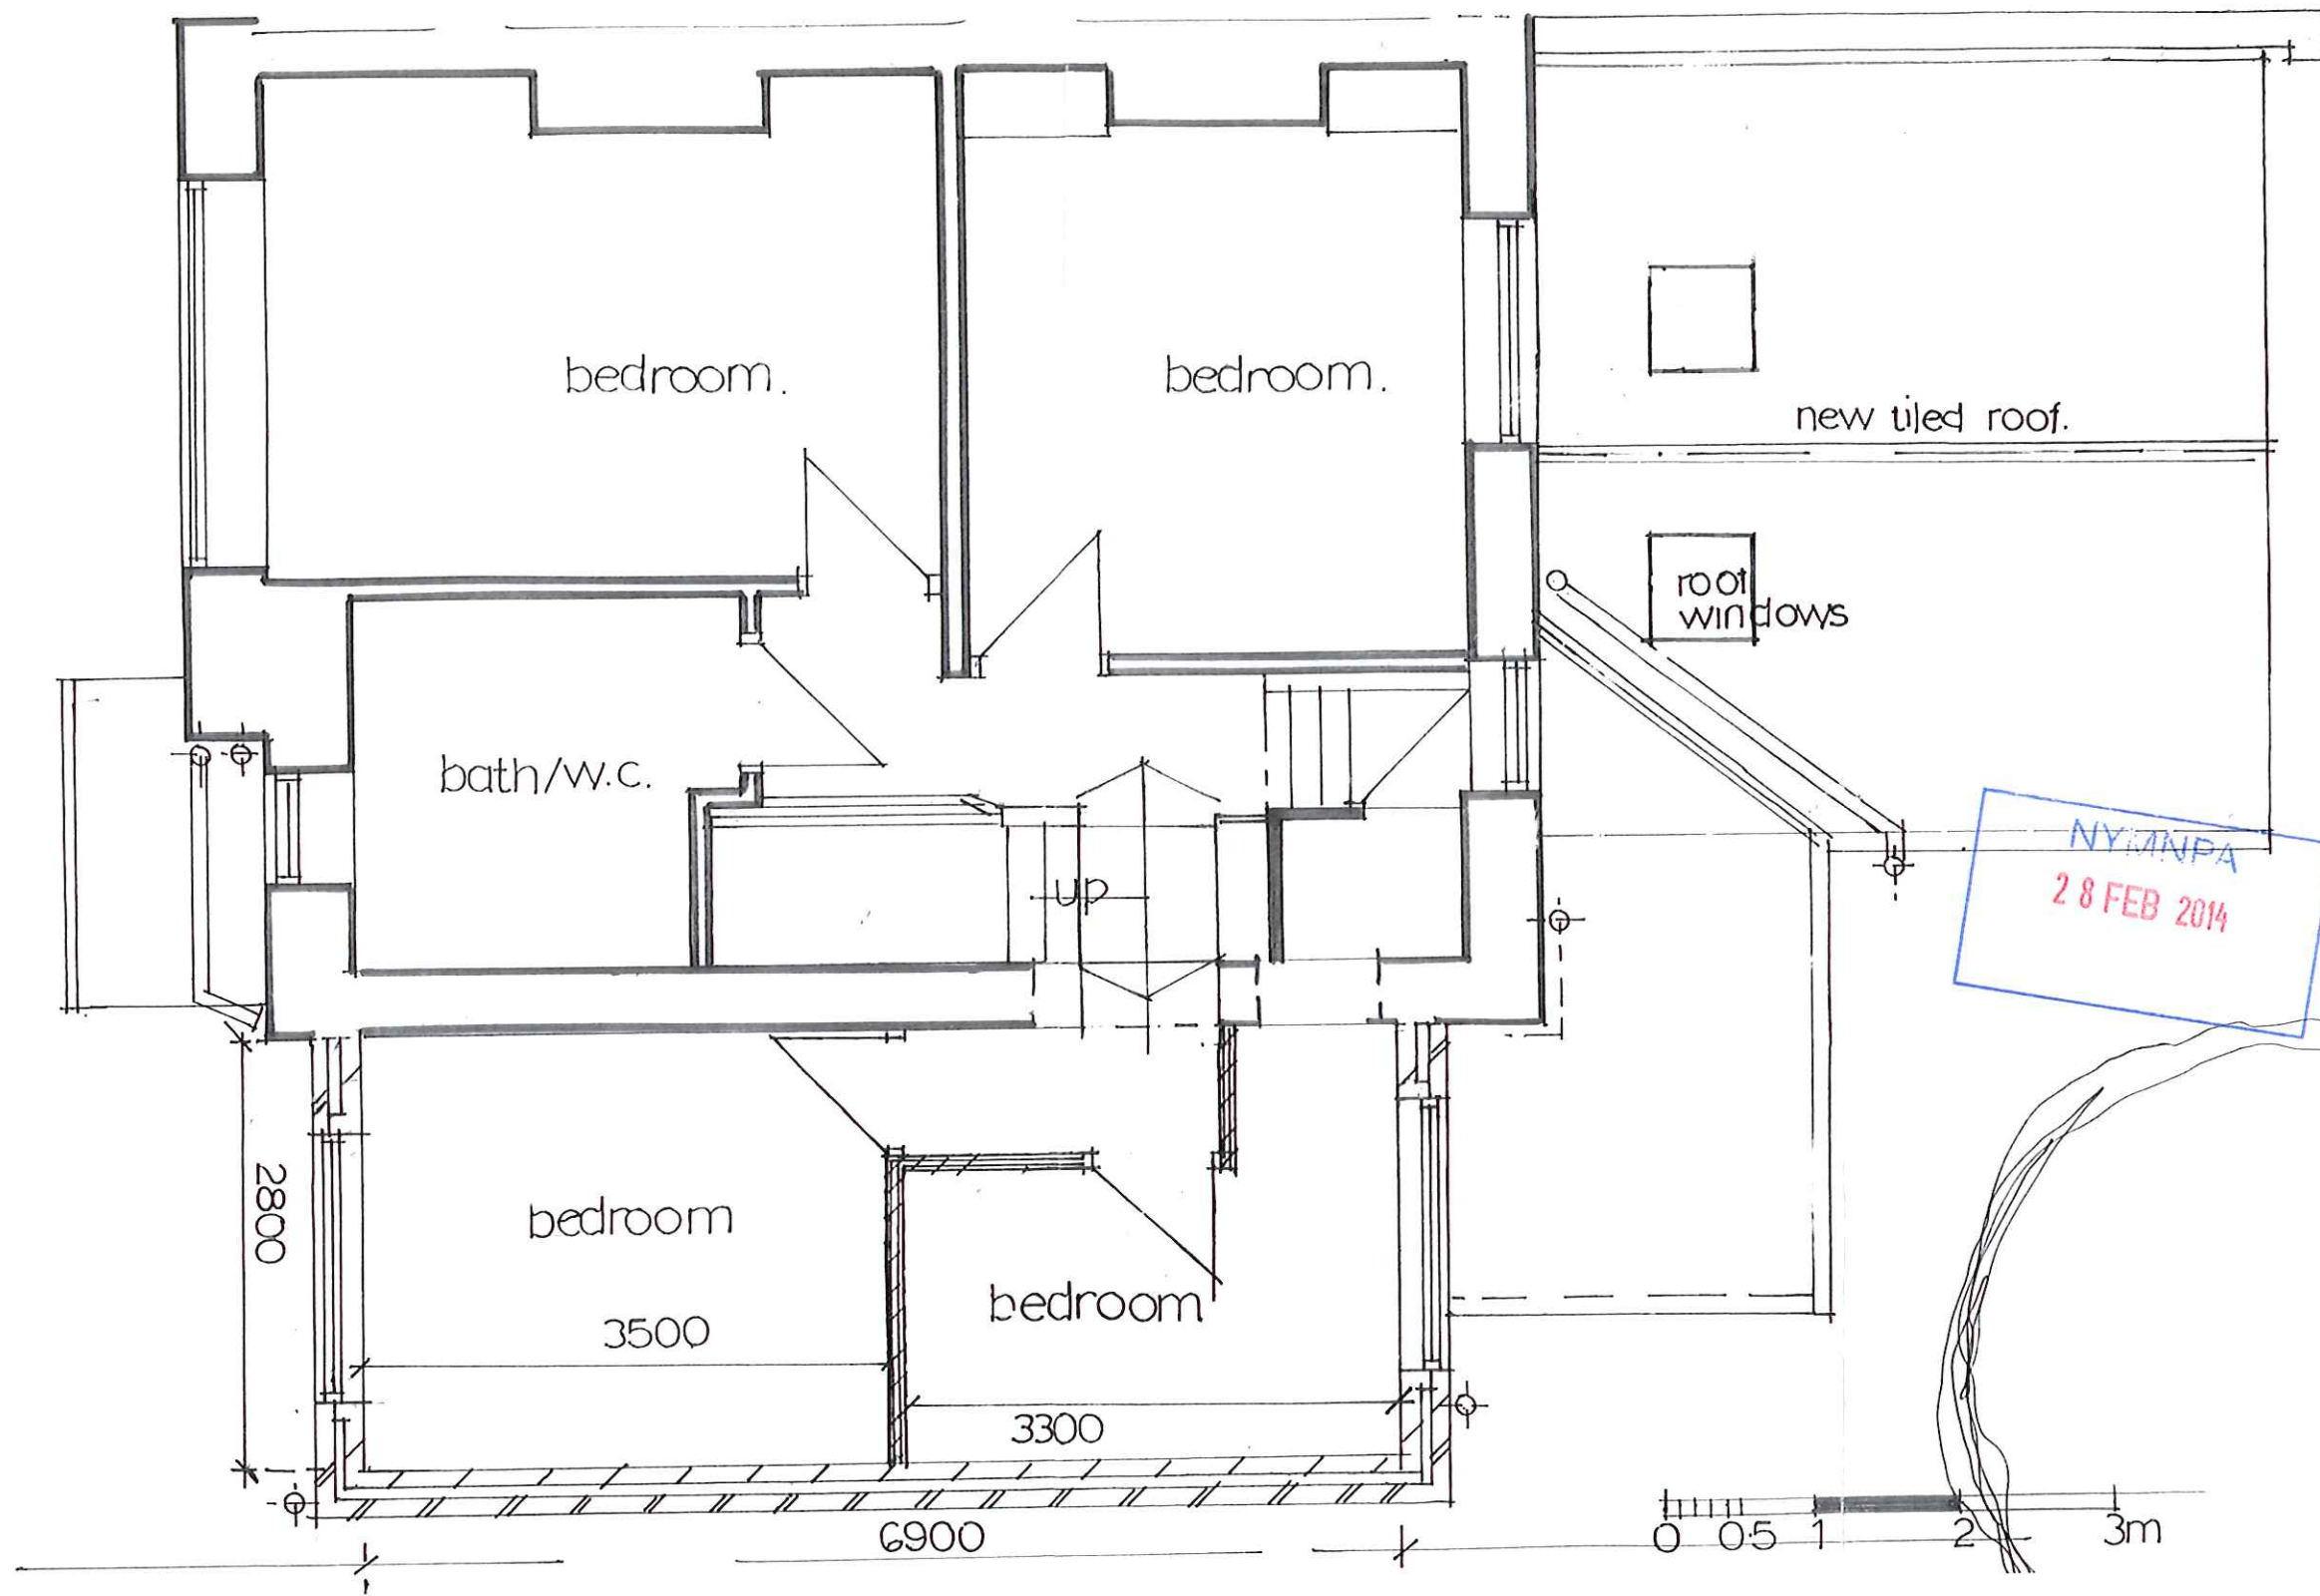


NYM/NPA
28 FEB 2014

f.f. plan PROPOSED

CLIENT Mr. M. Batchelor
PROJECT Alterations to 4 Loring Road Ravenscar
DETAIL F.F. Plan PROPOSED

Scale 1:50 Date 01/14

DRAWING NO. 2013/41/8A

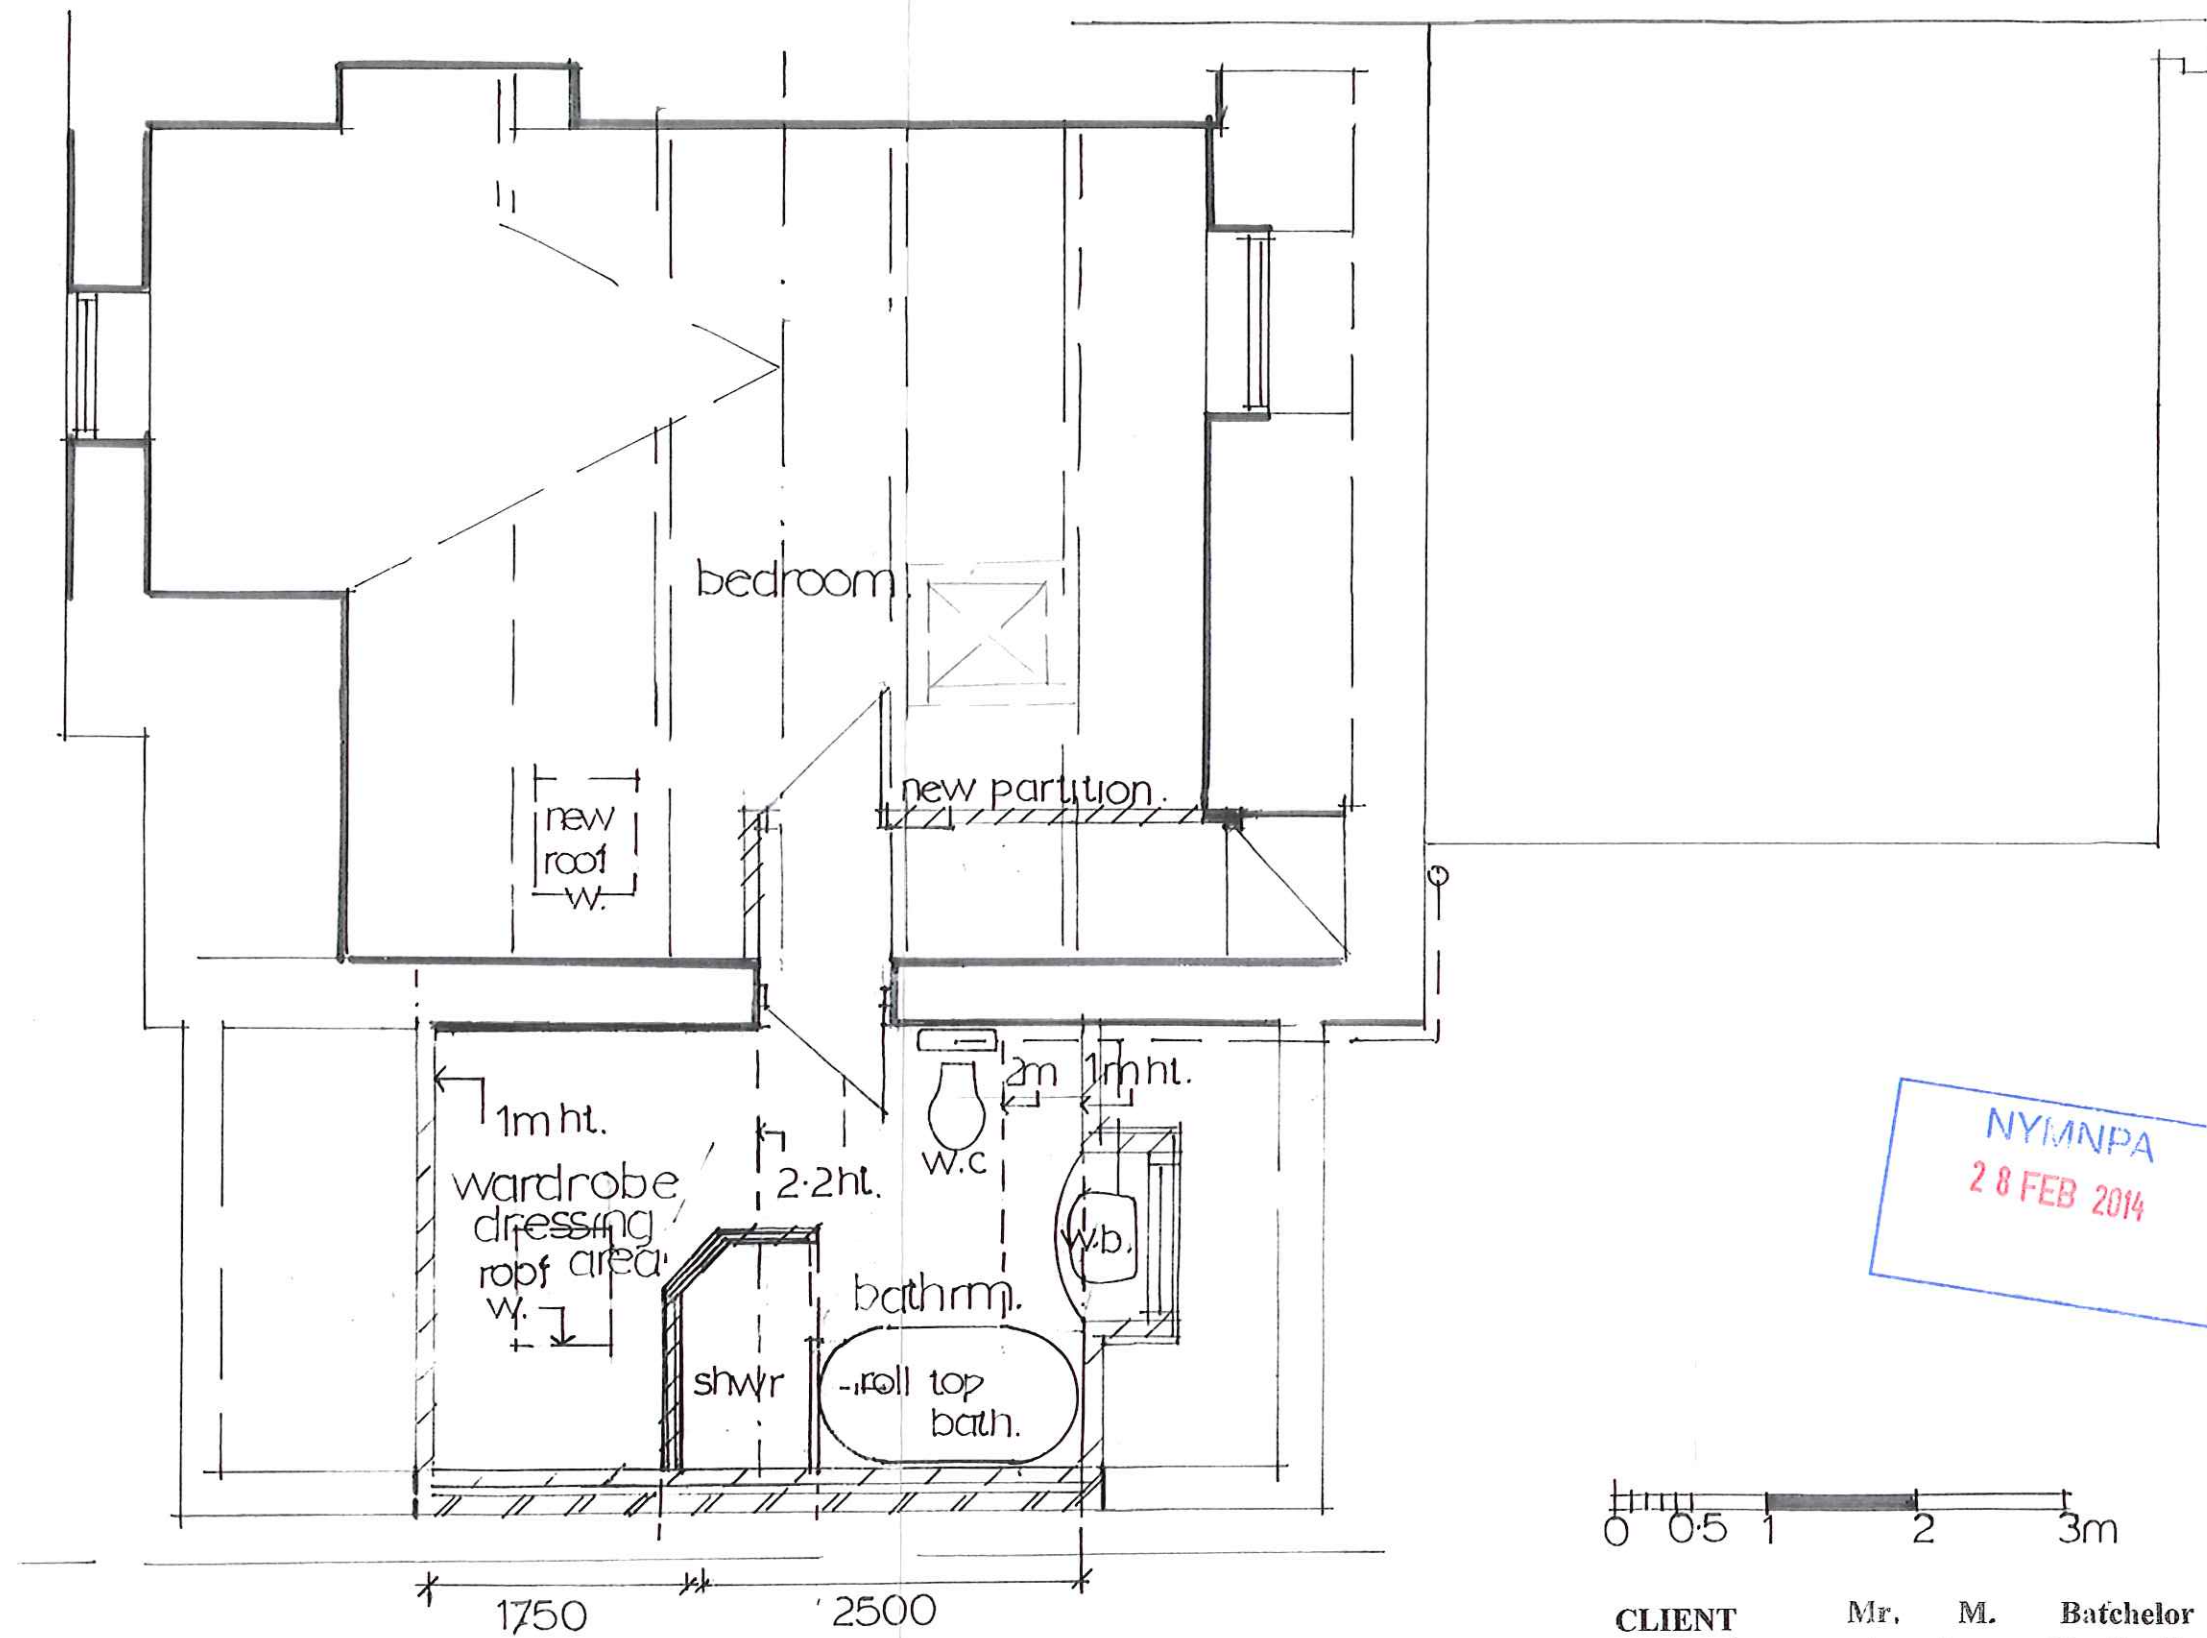

NYMNP
28 FEB 2014

2nd f. plan PROPOSED

CLIENT Mr. M. Batchelor
PROJECT Alterations to 4 Loring Road Ravenscar
DETAIL 2ND.F. Plan PROPOSED

Scale 1:50 Date 01/14

DRAWING NO. 2013/41/9 A



NYM/PA
28 FEB 2014

front elevation PROPOSED



CLIENT Mr M Batchelor
PROJECT Alterations to 4 Loring Road Ravenscar
DETAIL Front elevation PROPOSED

Scale 1:50 Date 01/14

DRAWING NO. 2013/41/10 A



side elevation PROPOSED



CLIENT
PROJECT
DETAIL

Mr. M. Batchelor
Alterations to 4 Loring Road Ravenscar
Side elevation PROPOSED

Scale 1:50 Date 01/14

DRAWING NO. 2013/41/11 A



NYMNPA
28 FEB 2014



rear elevation PROPOSED

CLIENT Mr. M. Batchelor
PROJECT Alterations to 4 Loring Road Ravenscar
DETAIL Rear elevation PROPOSED

Scale 1:50 Date 01/14

DRAWING NO. 2013/41/12 A