
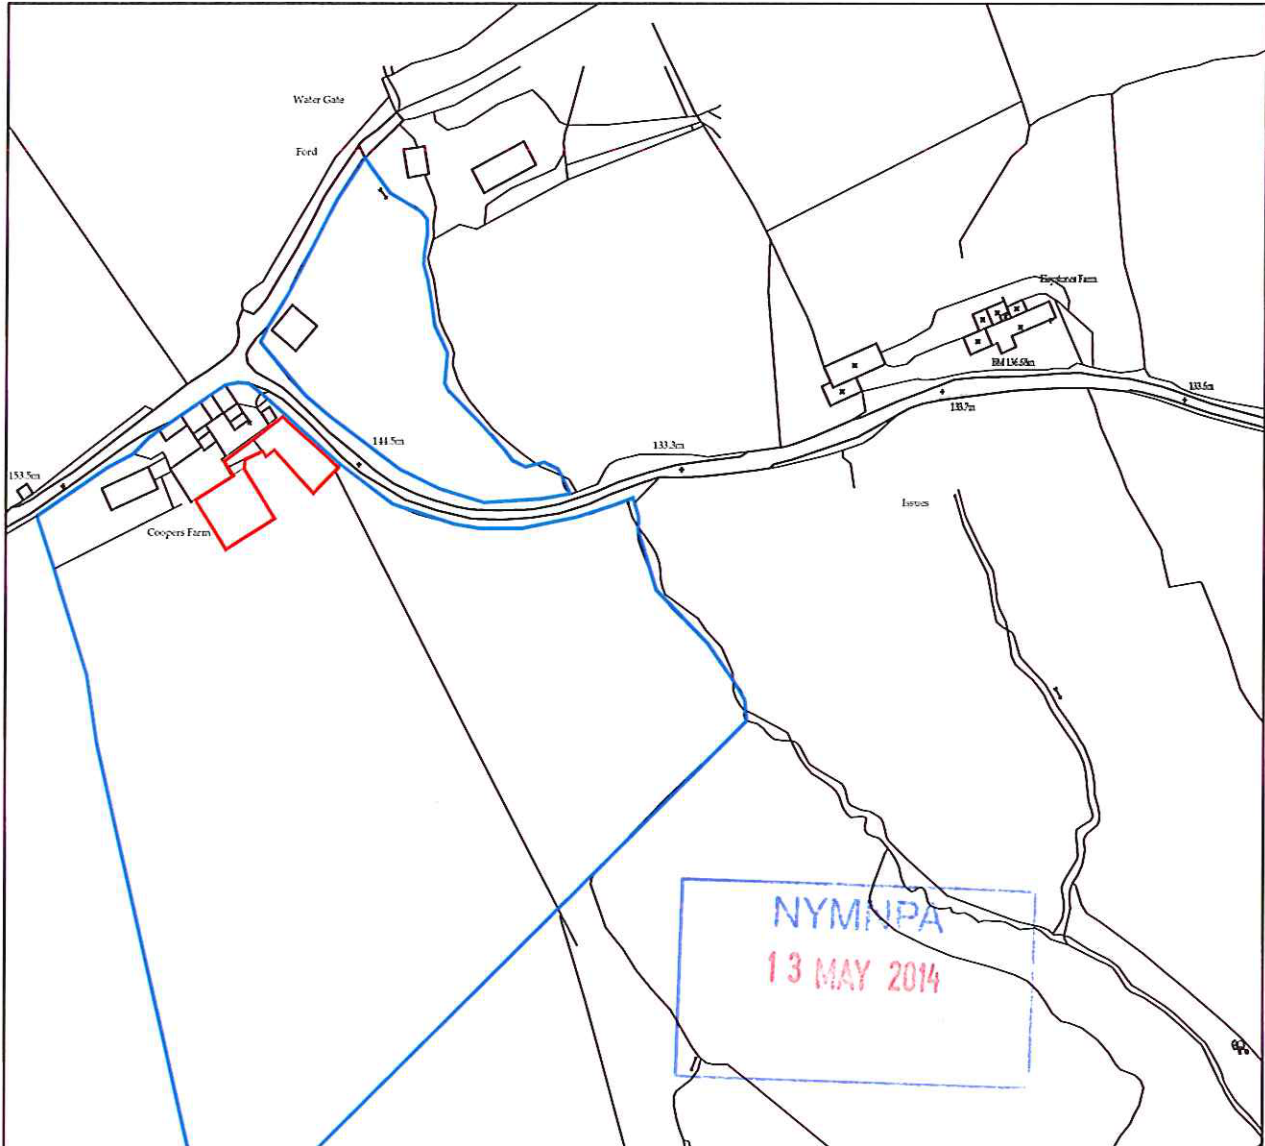


1-1250

1-1250

NYMNPA
18 MAR 2014

NYM
25.00
2014 / 0172 / F.L

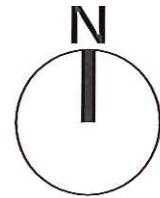

Site Plan

Scale 1:2500

| | | | | | | | | |
|---|----------|----|--|------|------|-----------------------------|--------------|----------------|
| b h d partnership Airy Hill Manor, Whitby, North Yorkshire, UK. YO21 1QB. | | | CLIENT: Mr & Mrs Swift | | | DRAWING TITLE: Site Plan | | |
| | | | PROJECT: Coopers Farm Aislaby side | | | A4 | DRN: C Eynon | DATE: 29.04.14 |
| A | 29.04.14 | CE | Issued for approval | | | TRH | | |
| REV | DATE | BY | AMENDMENT | CHKD | APVD | DRAWING NR: D10561-01 | | |
| | | | | | | REV: A | | |