


NYM / 2014 / U 232 / FL 1



kitchen extension area



existing dutch barn

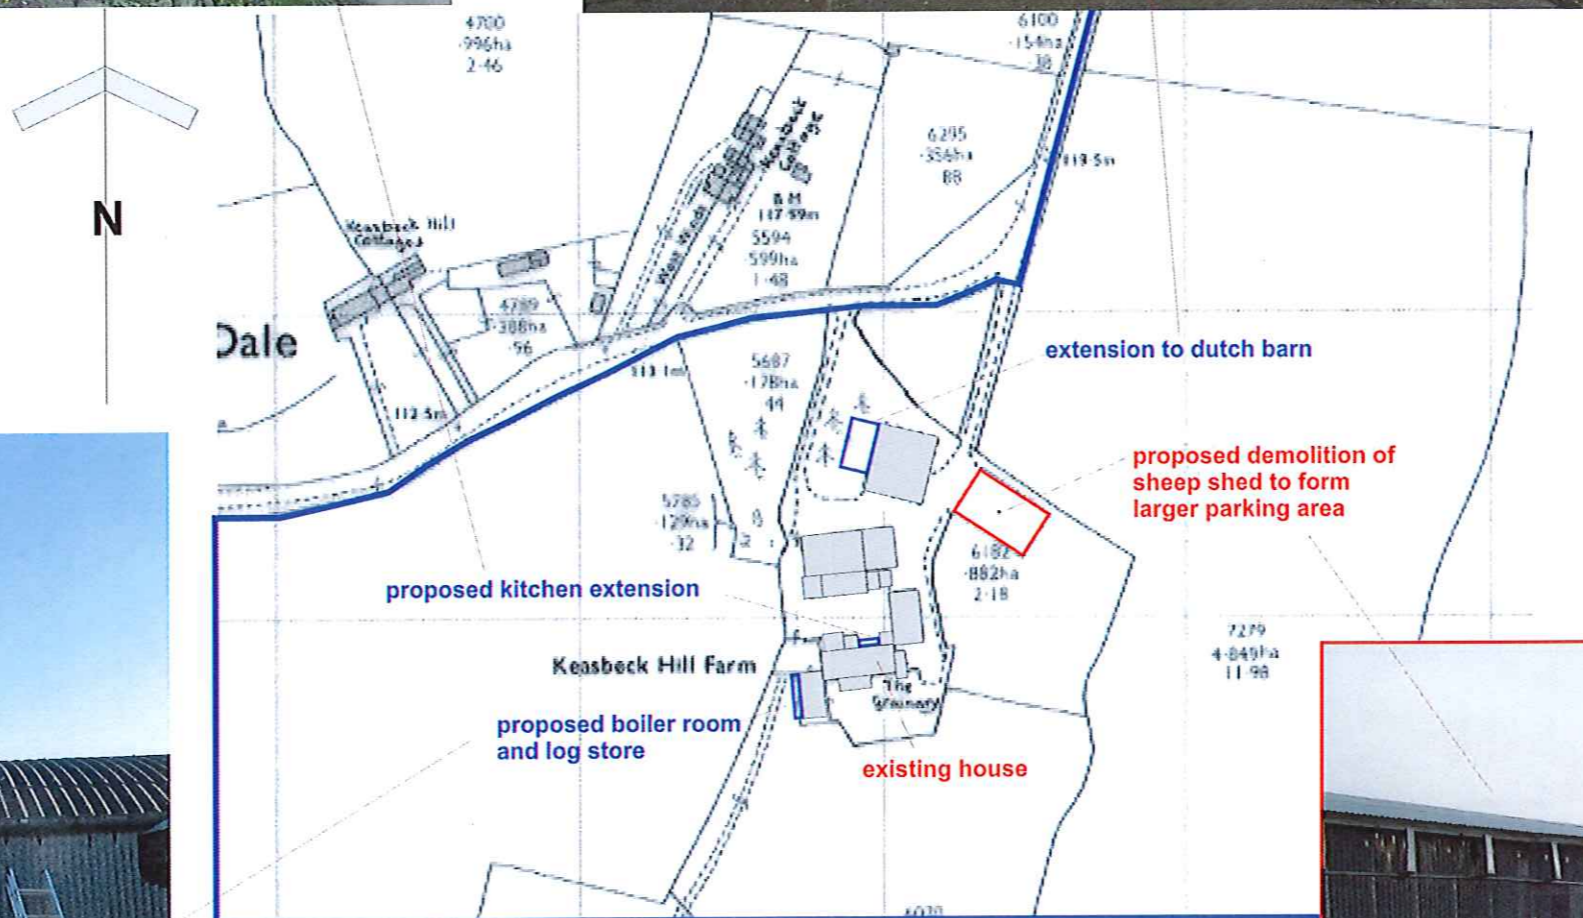

NYM/PA
09 APR 2014

southern view of sheep shed



existing barn where the boiler room and log store is to adjoin



CAR PARK APPLICATION

John Blaymires Dipl. Arch (Leeds) RIBA	56 Pasture Lane Seamer Scarborough YO12 4QR tel 01723 863825
CLIENT Mr Simpson	scale 1: 2500
PROJECT proposed development at The Grainery DETAIL site plan and photographs	drawing no. 2011/16 - 137




south elevation



north elevation




west elevation

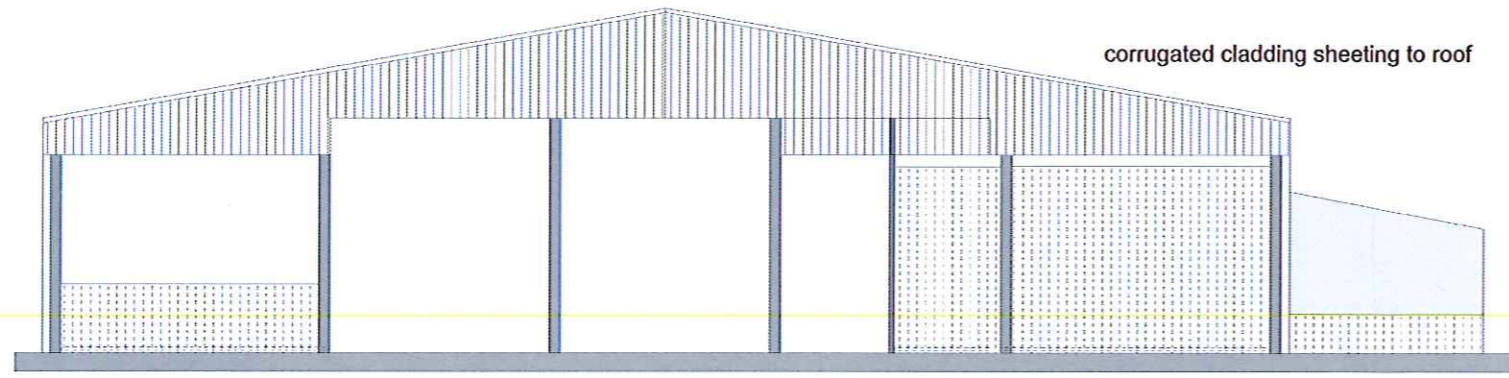

west elevation

open timber boarded finish to side

corrugated cladding sheeting to roof

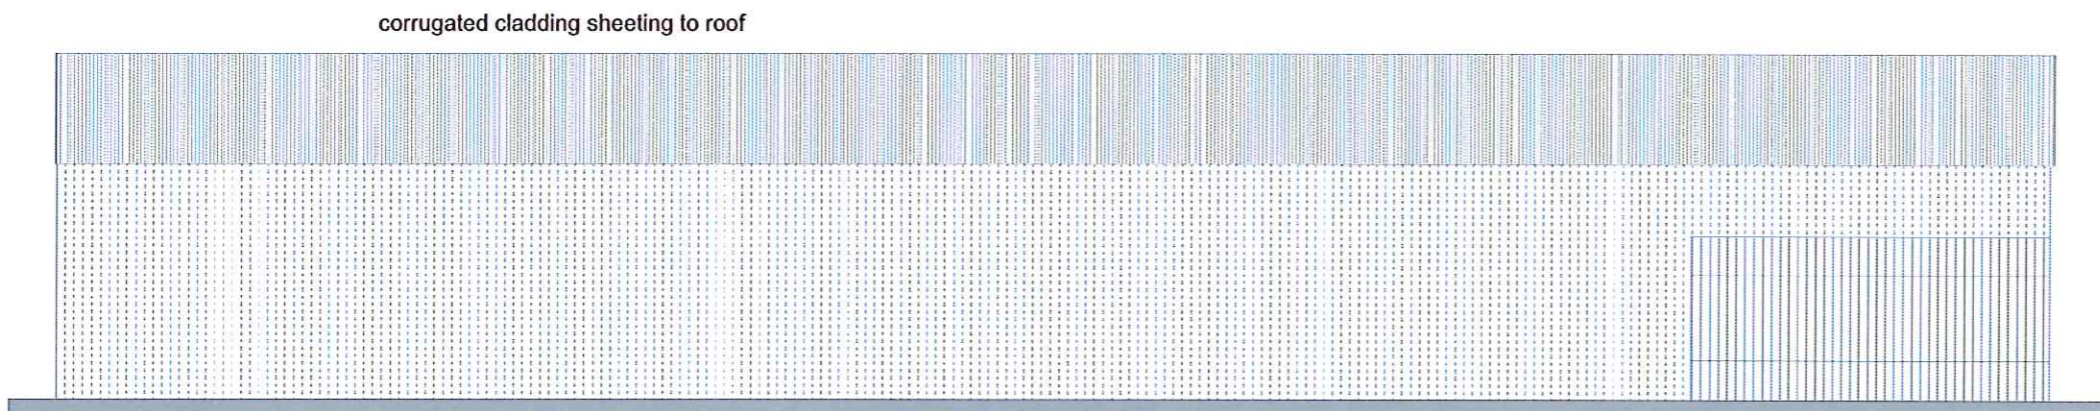


south elevation

corrugated cladding sheeting to roof

corrugated transparent glazing sheets

corrugated transparent glazing sheets

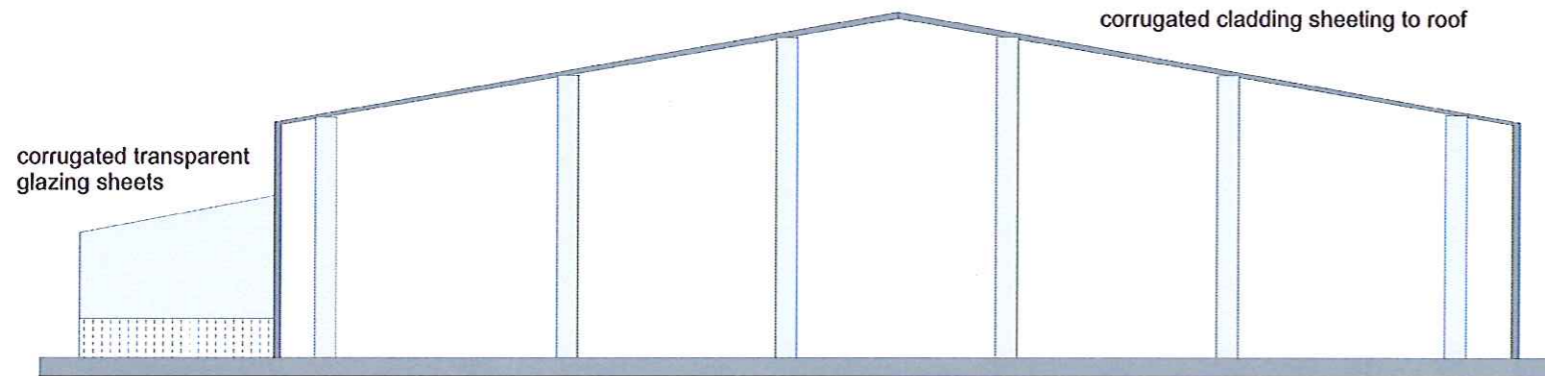


east elevation

open ended barn

corrugated cladding sheeting to roof

corrugated transparent glazing sheets

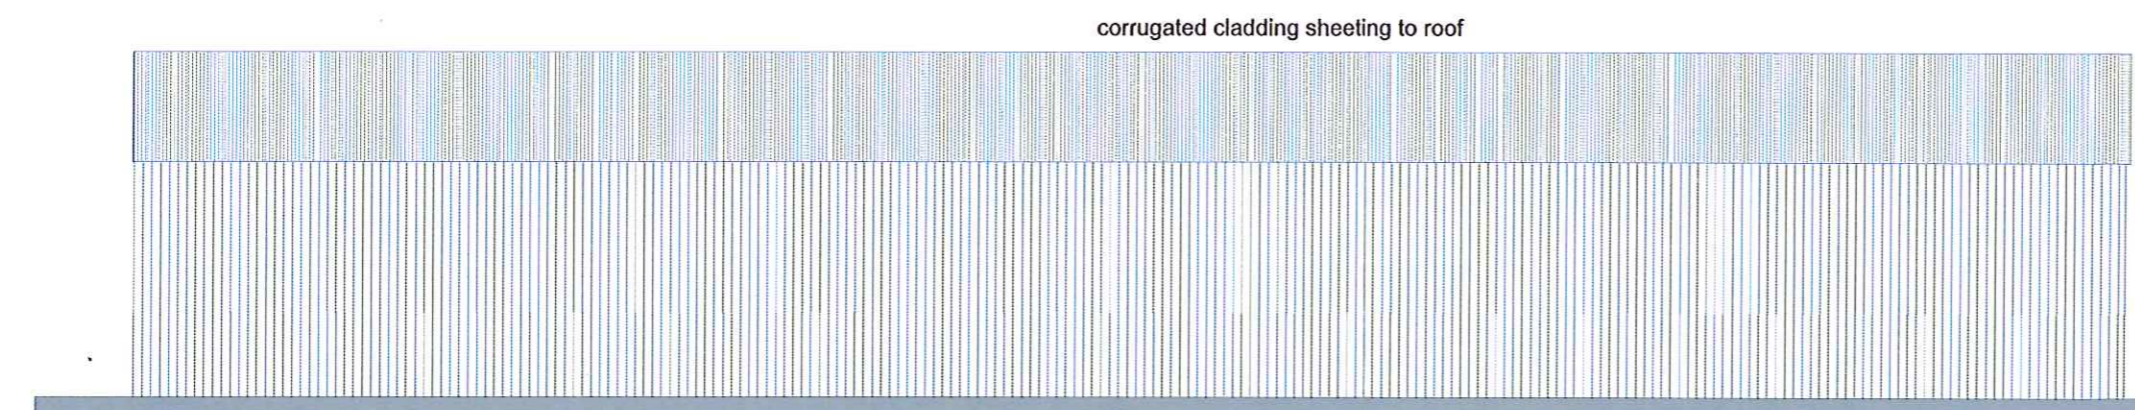

north elevation

corrugated cladding sheeting to roof

open timber boarded finish to side

John Blaymires	56 Pasture Lane Seamer Scarborough YO12 4QR tel 01723 863625
Dipl. Arch (Leeds) RIBA	
CLIENT Mr Simpson	scale 1: 100
PROJECT proposed development at The Grainery	
DETAIL sheep shed - existing	drawing no. 2011/16 - 120

NYM / 2014 / 0232 / FL 1

NYM/PA
02 APR 2014

open ended barn

open boarded
finish to side

corrugated transparent
glazing sheets


concrete floor slab finish

sheep shed

existing car park


concrete access road

corrugated transparent
glazing sheets
corrugated cladding sheeting to roof

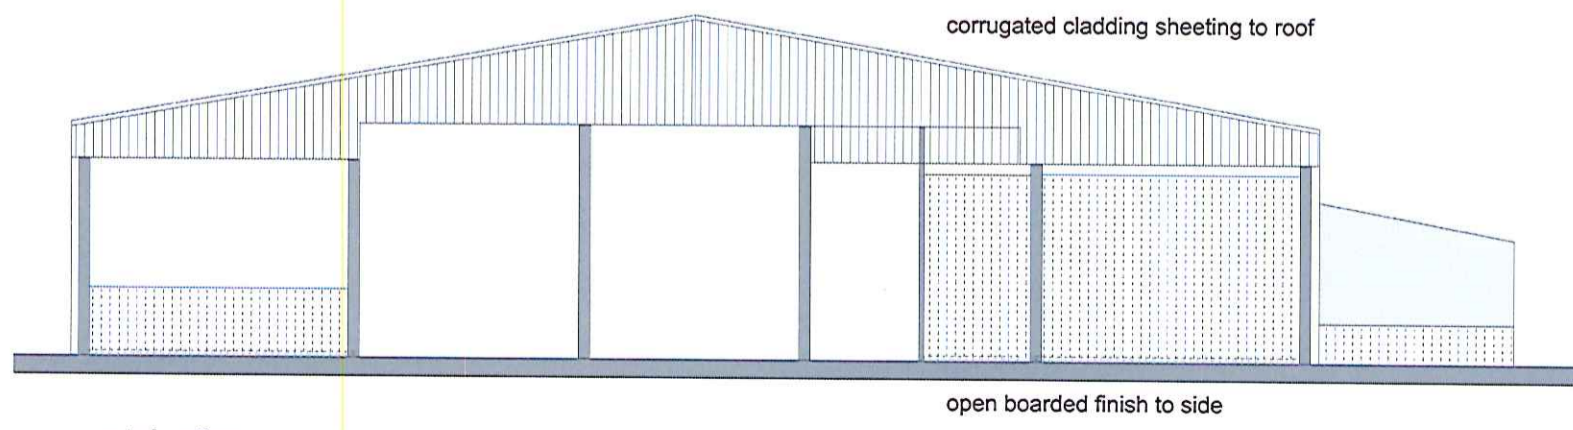

west elevation

open boarded finish to side

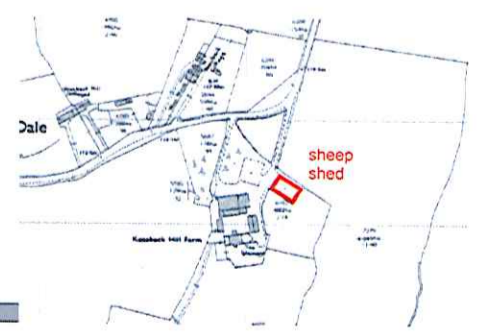


John Blaymires	56 Pasture Lane Seamer Scarborough YO12 4QR tel 01723 863625
Dipl. Arch (Leeds) RIBA	
CLIENT Mr Simpson	scale 1: 100
PROJECT proposed development at The Grainery	
DETAIL sheep shed - existing	drawing no. 2011/16 - 121

existing grass areas around the barn

existing grass areas around the barn

existing car park area

proposed car park area extension to existing car park formed by the existing floor slab of the barn

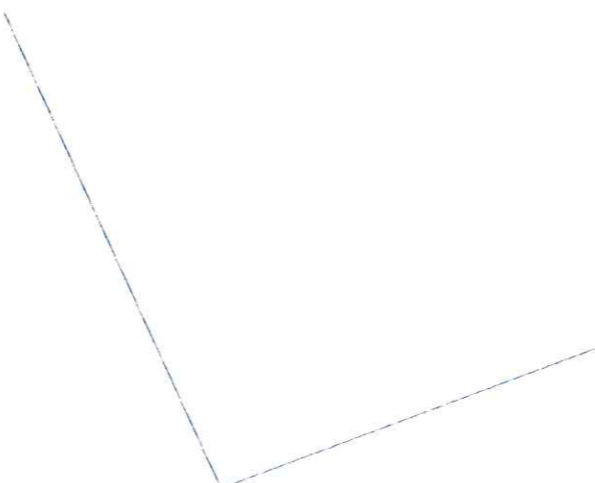

concrete access road to west face of the proposed car park

02 APR 2014



John Blaymires	56 Pasture Lane Seamer Scarborough YO12 4QR tel 01723 863625
Dipl. Arch (Leeds) RIBA	
CLIENT Mr Simpson	scale 1: 100
PROJECT proposed development at The Grainery	
DETAIL sheep shed - proposed drawing no. 2011/16 - 125	