

PROPOSED OFFICE AND STORAGE BUILDING  
AT WHITBY INDUSTRIAL ESTATE  
FAIRFIELD WAY  
WHITBY  
FOR SKY SCAFFOLDING WHITBY Ltd  
SCALES 1:1250 1:500 1:100 1:5


AMENDED

NOTES

NYMNP  
22 AUG 2014


APPROVED

NOTES

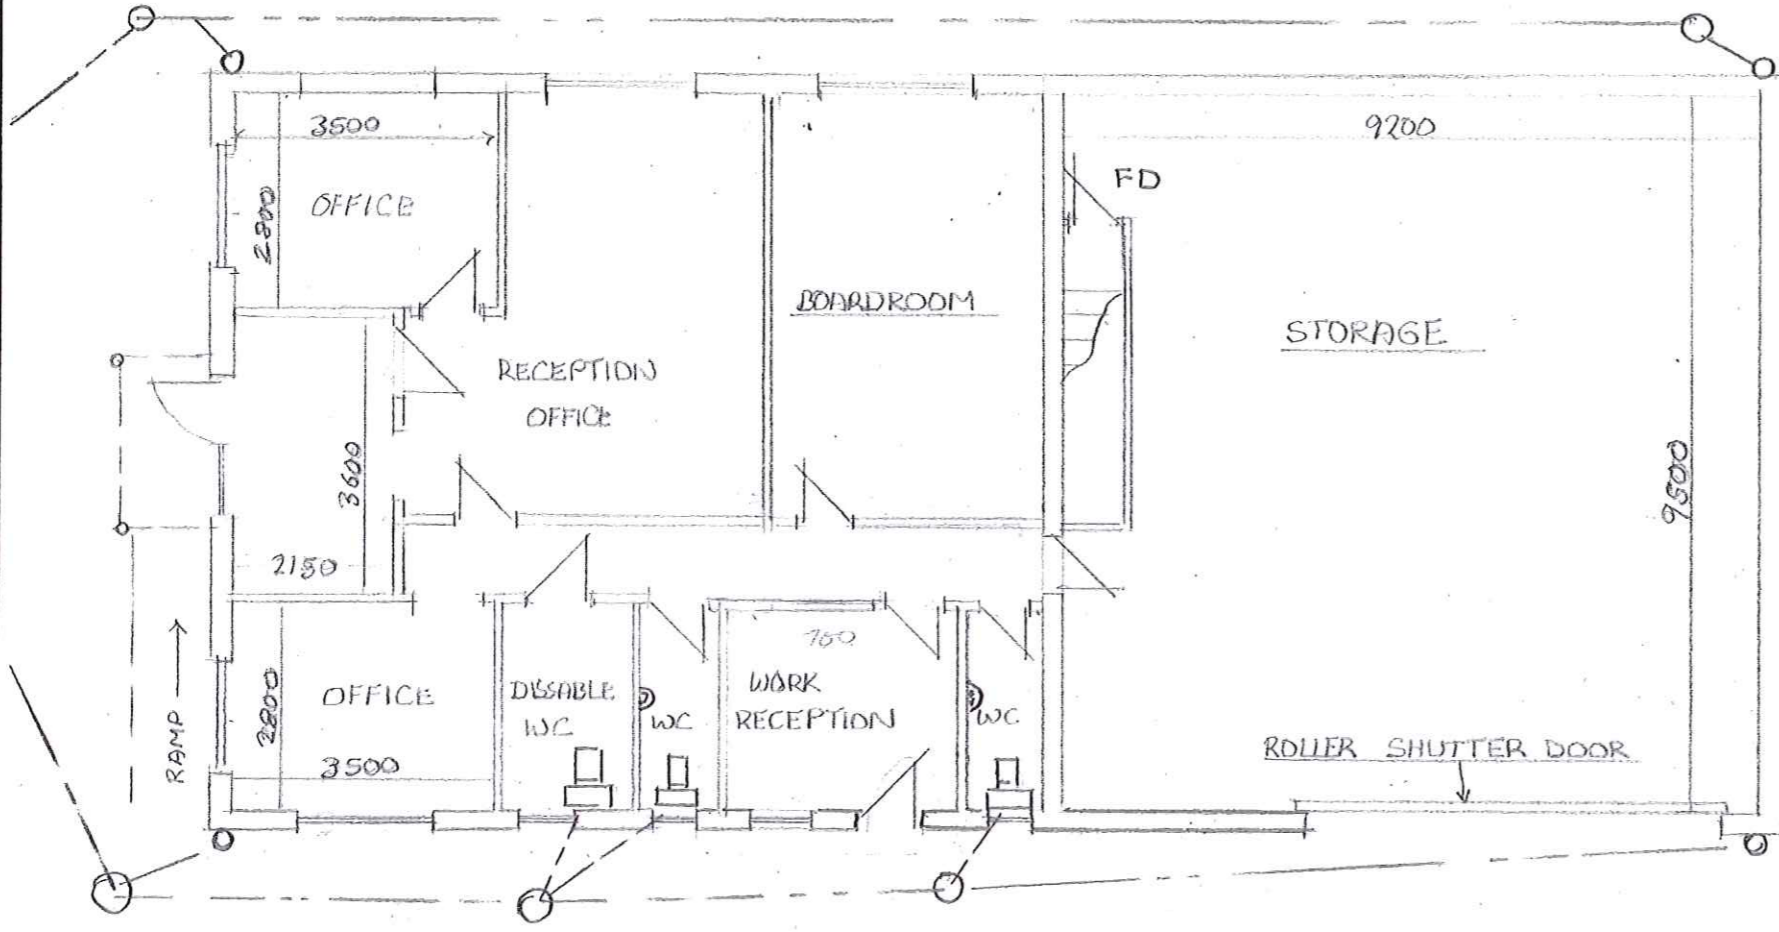


PLAN


WINDOWS  
TIDGHENED GLASS  
UPVC OR METAL FRAMES

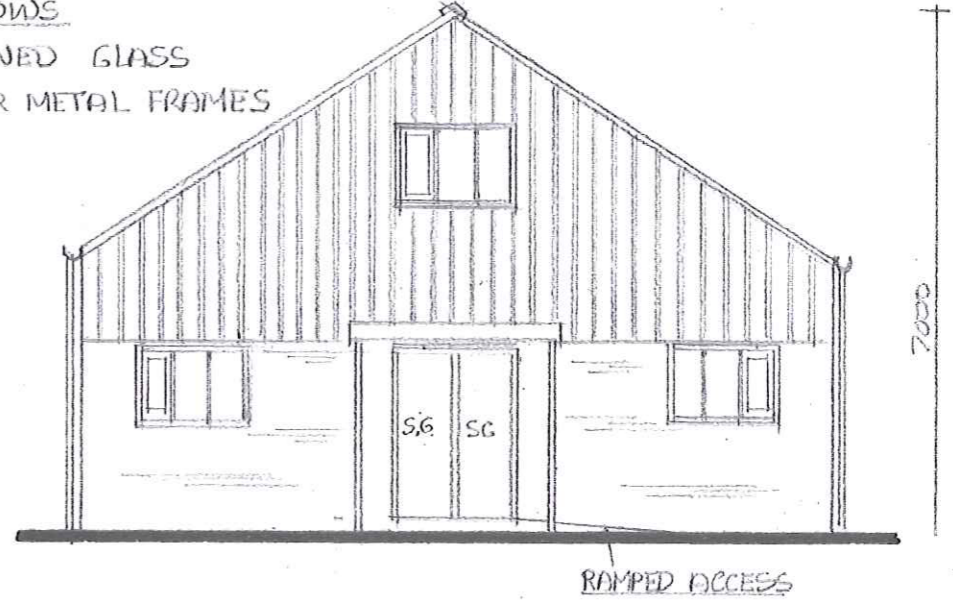

NORTH ELEVATION

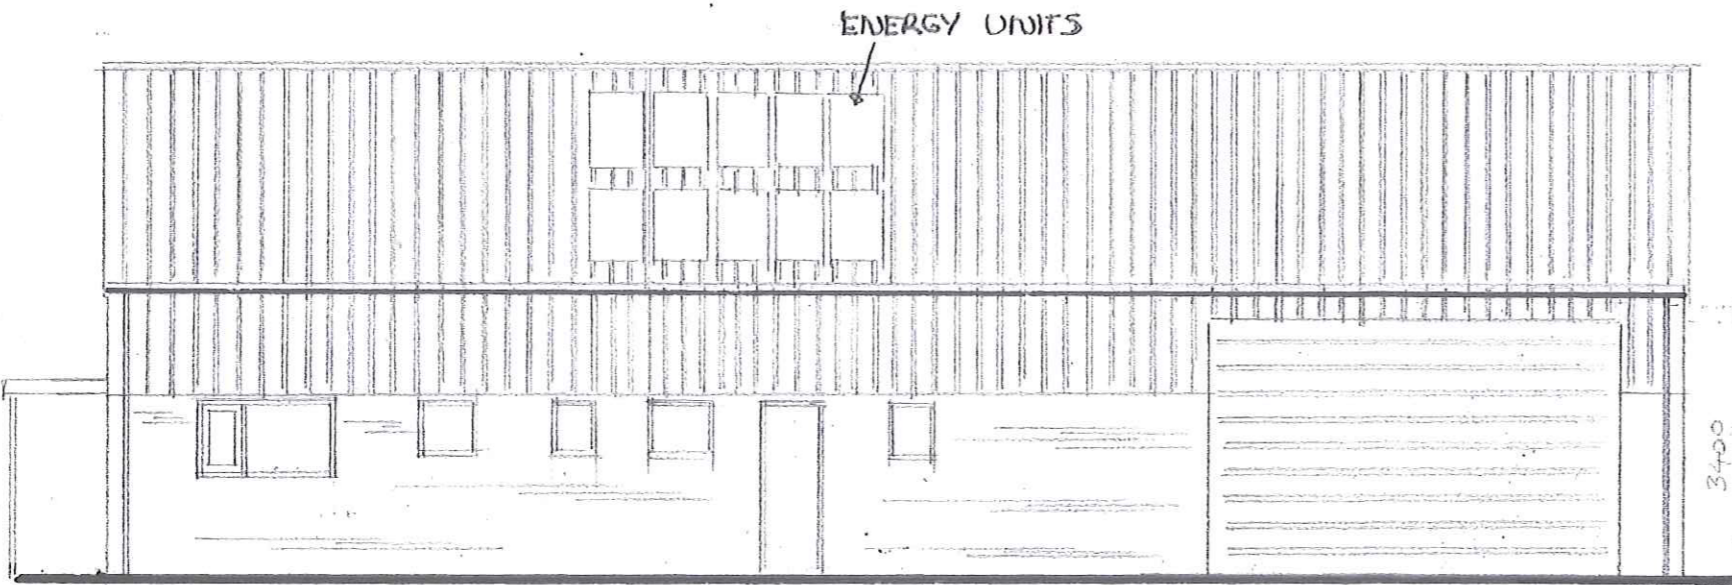


WEST ELEVATION

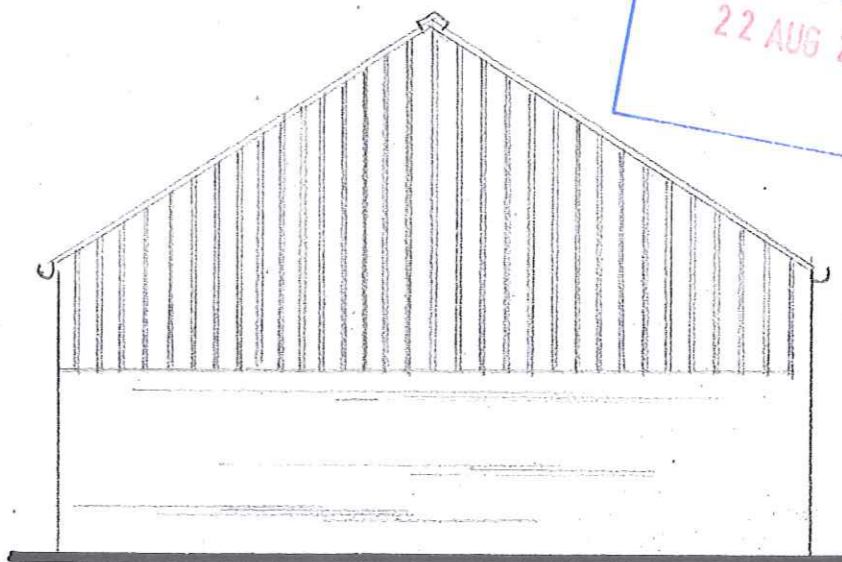

SOUTH ELEVATION

NYMNP  
22 AUG 2014




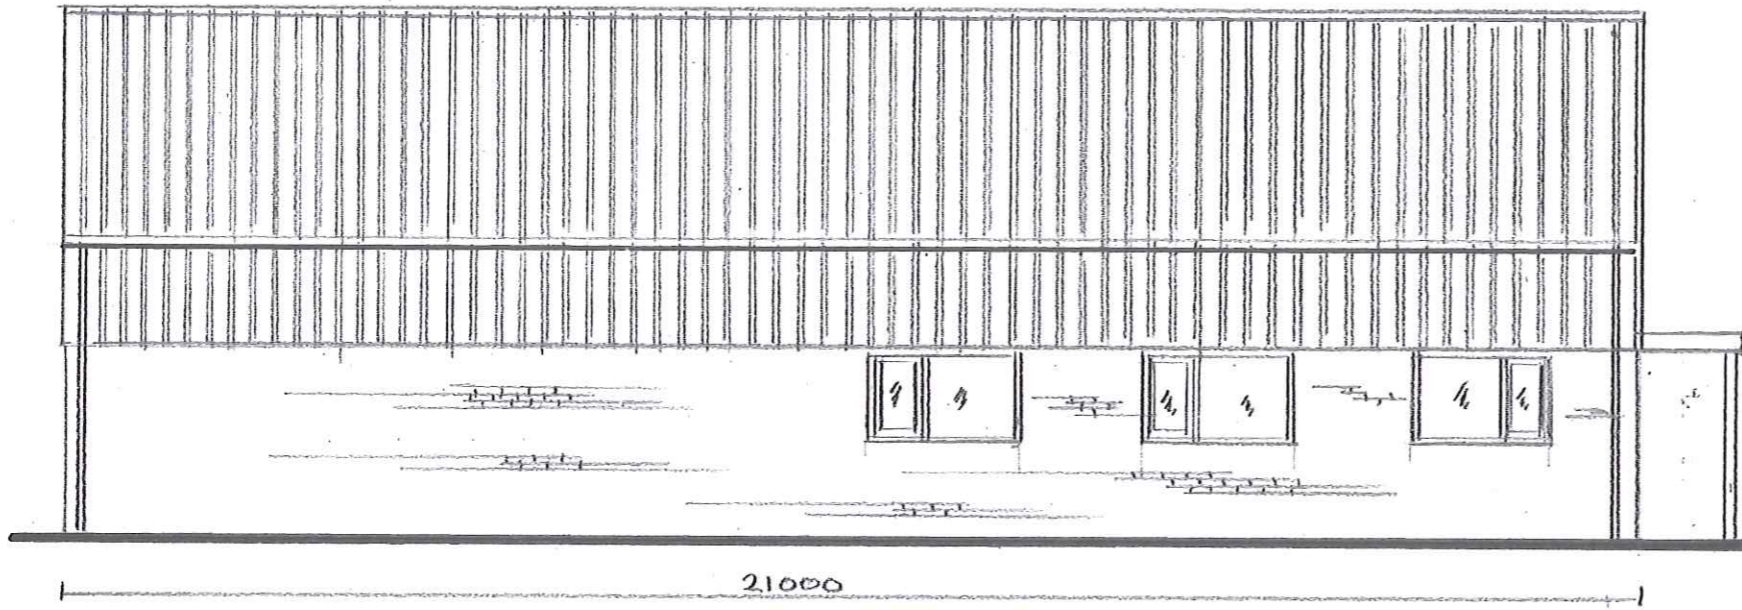

EAST ELEVATION

**AMENDED**

Notes

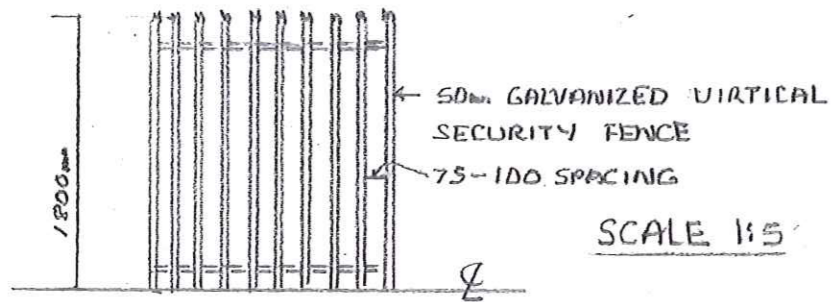


SCALE 1:5

SECURITY FENCE TO BOUNDARY

NYMNDP  
22 AUG 2014


FAIRFIELD WAY

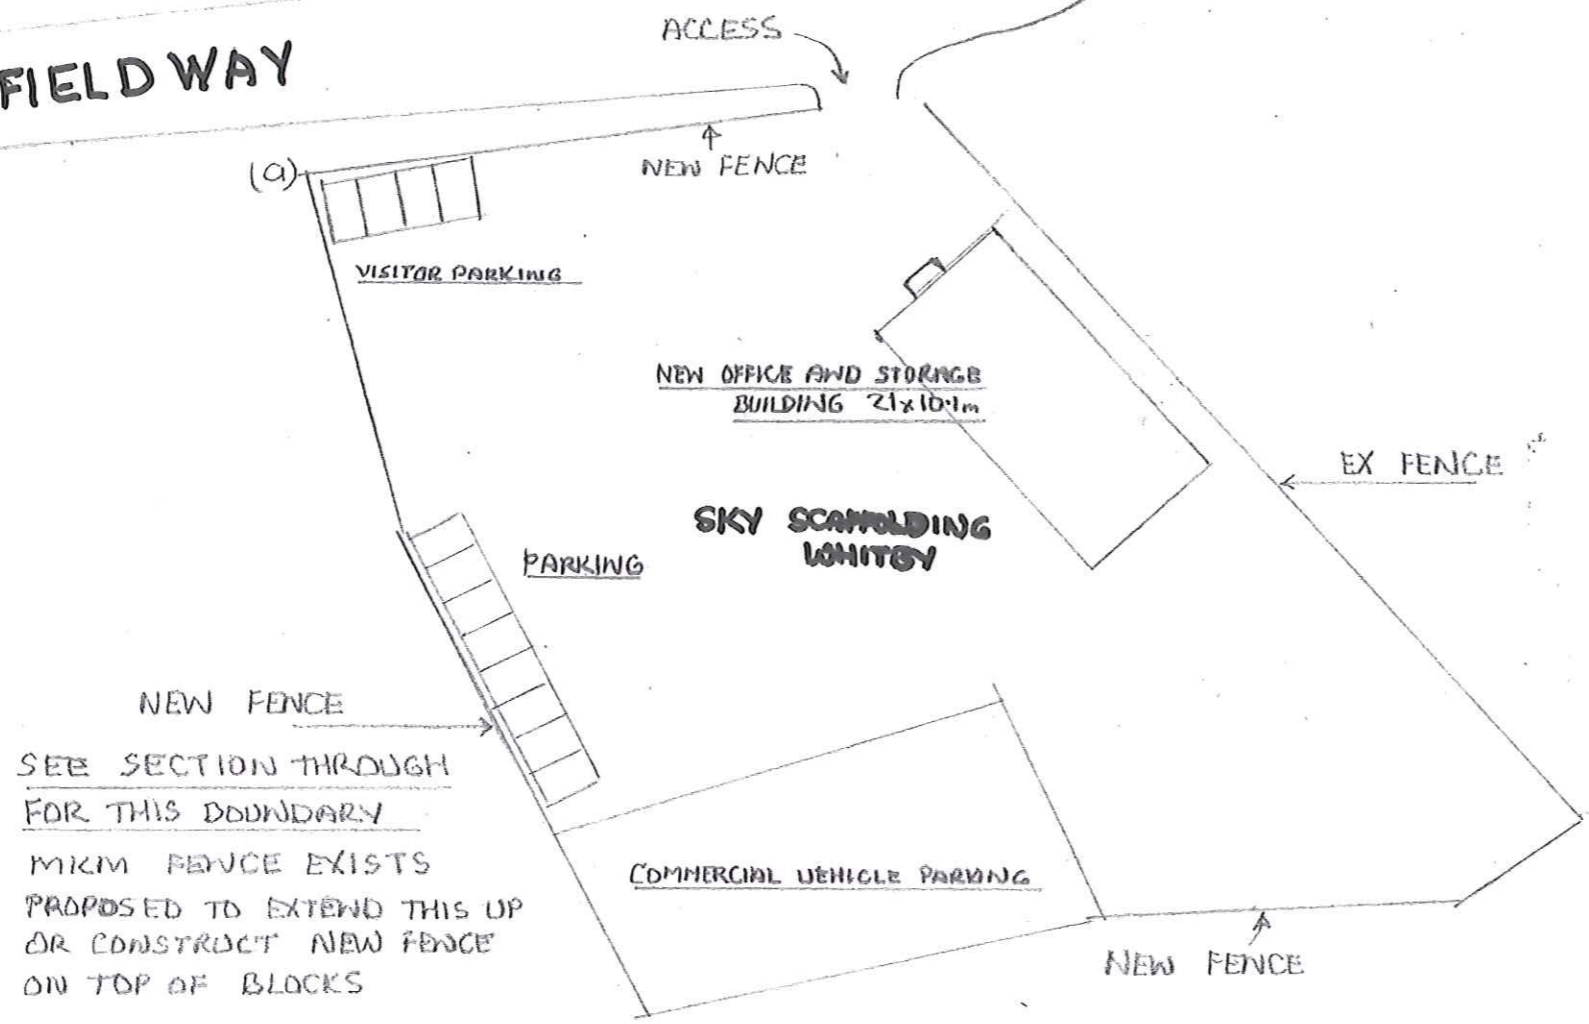

NEW FENCE  
 SEE SECTION THROUGH  
 FOR THIS BOUNDARY  
 MKM FENCE EXISTS  
 PROPOSED TO EXTEND THIS UP  
 OR CONSTRUCT NEW FENCE  
 ON TOP OF BLOCKS

NVMA  
 22 AUG 2013

**BLOCK PLAN SCALE 1:500**

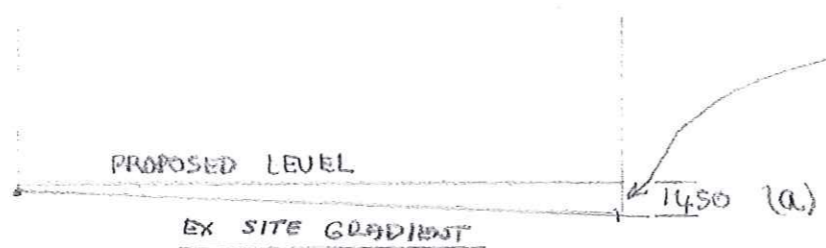

BUILD UP SITE USING CONCRETE BLOCKS  
 INTERLOCKED SEE DETAIL  
 THEN FIT SECURITY FENCE ON TOP

**AMENDED**  
 Notes

**PROPOSED OFFICE AND  
 STORAGE BUILDING FOR  
 SKY SCAFFOLDING WHITBY Ltd  
 WHITBY INDUSTRIAL ESTATE  
 FAIRFIELD WAY  
 WHITBY**



**BLOCK / LOCATION PLAN  
FOR SKY SCAFFOLDING  
WHITBY INDUSTRIAL PARK  
STAINSACRE LAWE  
WHITBY**

NYM 101  
22 AUG 2014

APPENDED

SCALE 1:1250

