


NYM / 2014 / 0344 / FL

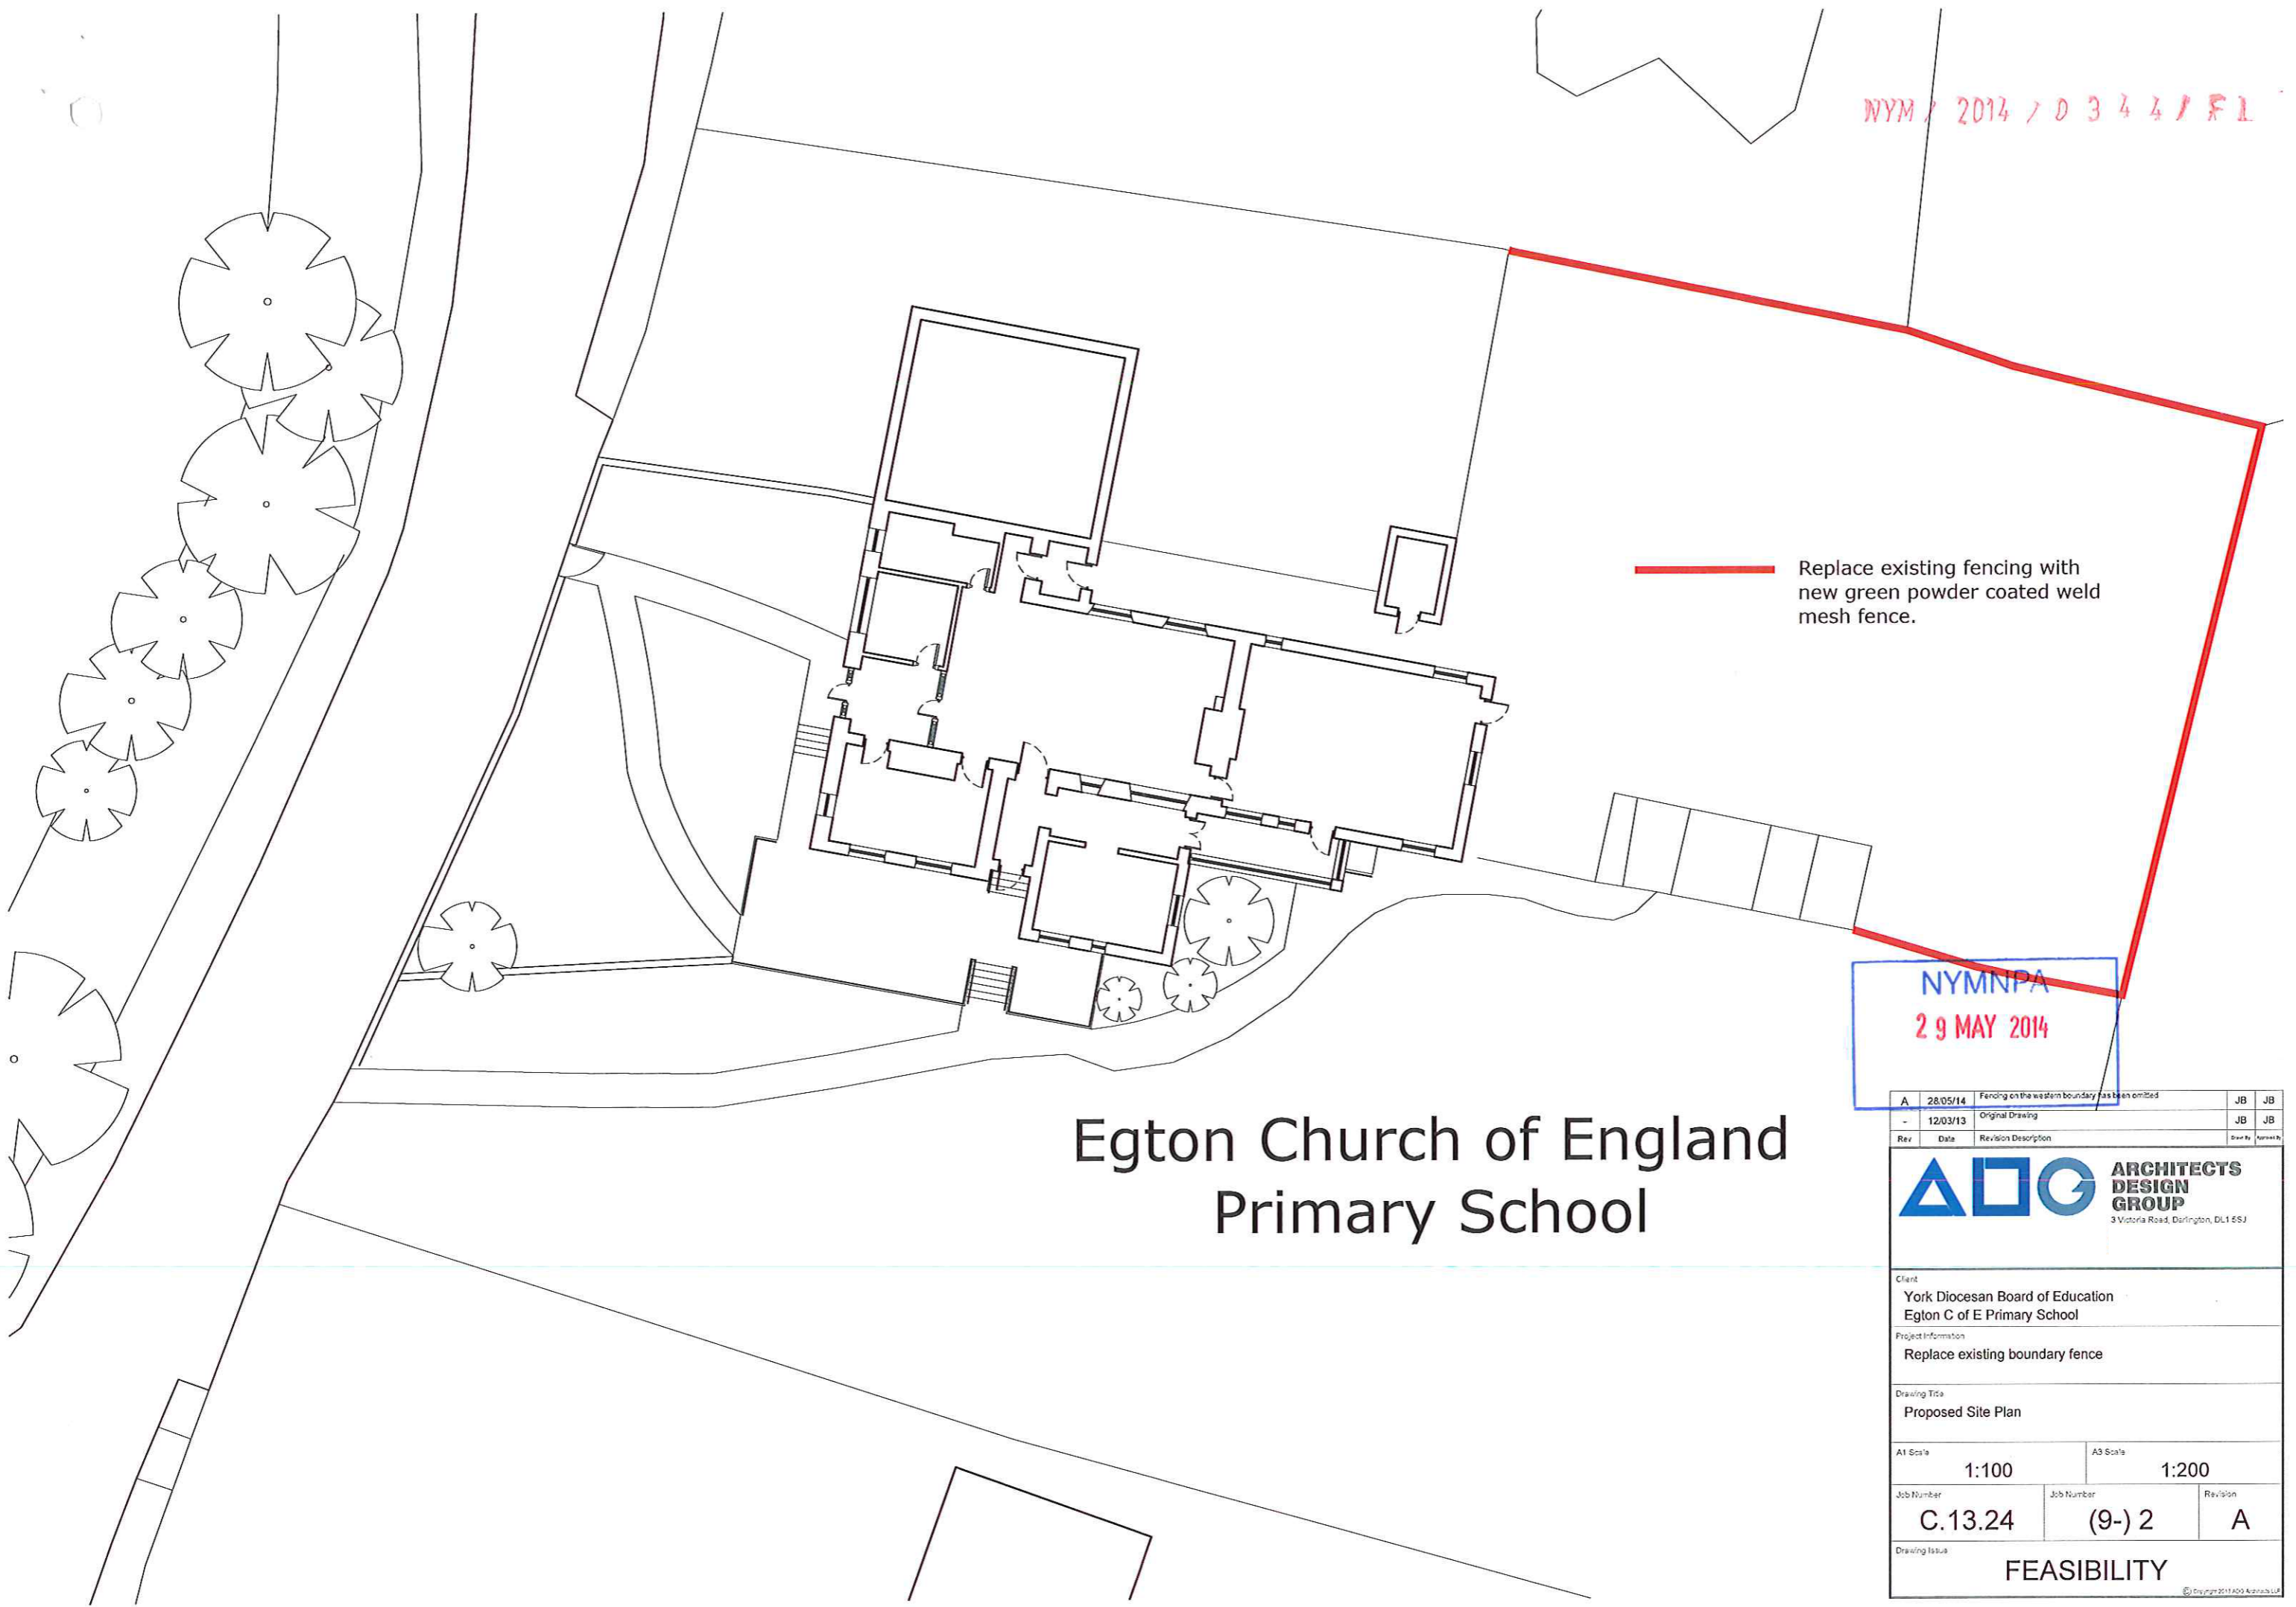

— Replace existing fencing with new green powder coated weld mesh fence.

NYMNPA  
29 MAY 2014

# Egton Church of England Primary School

A	28/05/14	Fencing on the western boundary has been omitted	JB	JB
-	12/03/13	Original Drawing	JB	JB
Rev	Date	Revision Description	Drawn by	Approved by



Client  
York Diocesan Board of Education  
Egton C of E Primary School

Project Information  
Replace existing boundary fence

Drawing Title  
Proposed Site Plan

A1 Scale	1:100	A3 Scale	1:200
----------	-------	----------	-------

Job Number	Job Number	Revision
C.13.24	(9-) 2	A

Drawing Issue  
**FEASIBILITY**