




EXISTING

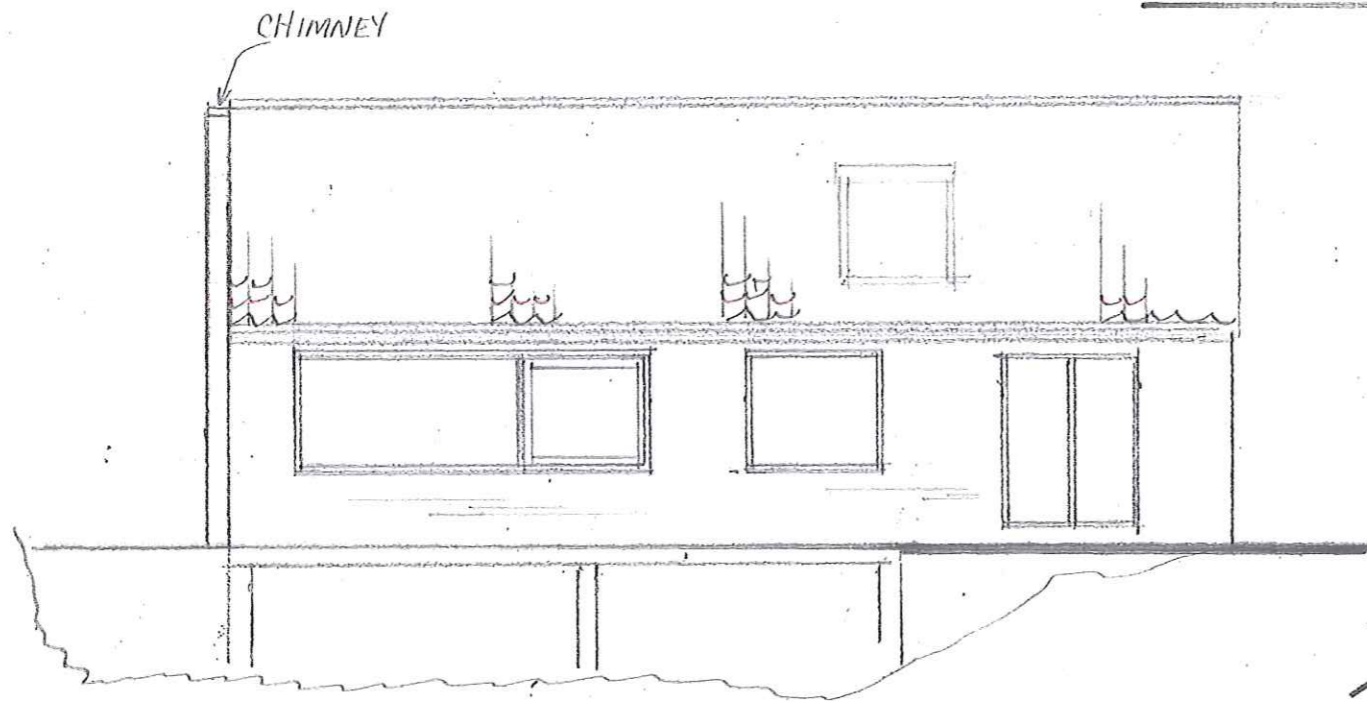

REAR ELEVATION

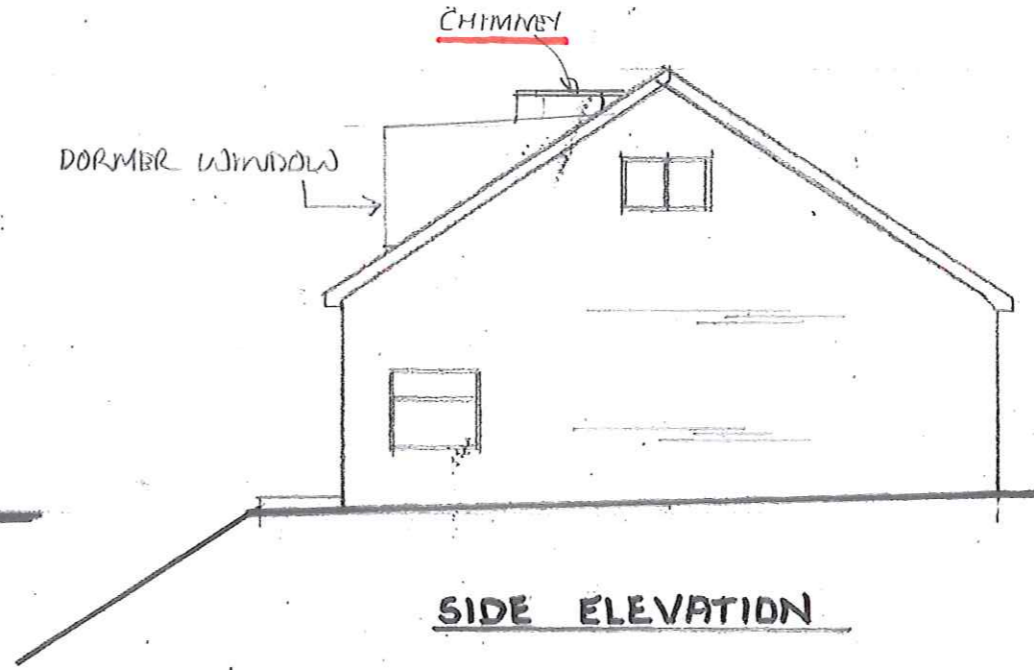

SIDE ELEVATION

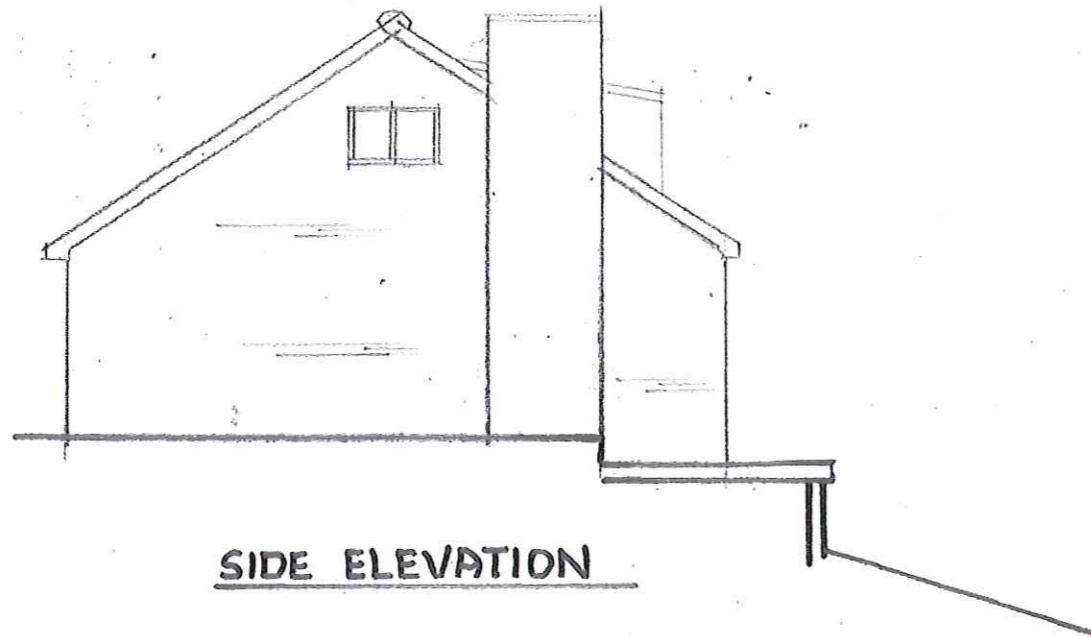

SIDE ELEVATION





NYM 1-2014 / D 4 1 7 / F 1

TD/22/14

PROPOSED REAR BALCONY
AT 15 EGTON ROAD AISLABY
FOR MR J BARNES
SCALE 1:100 1:50

PROPOSED

DORMER WINDOWS REMOVED

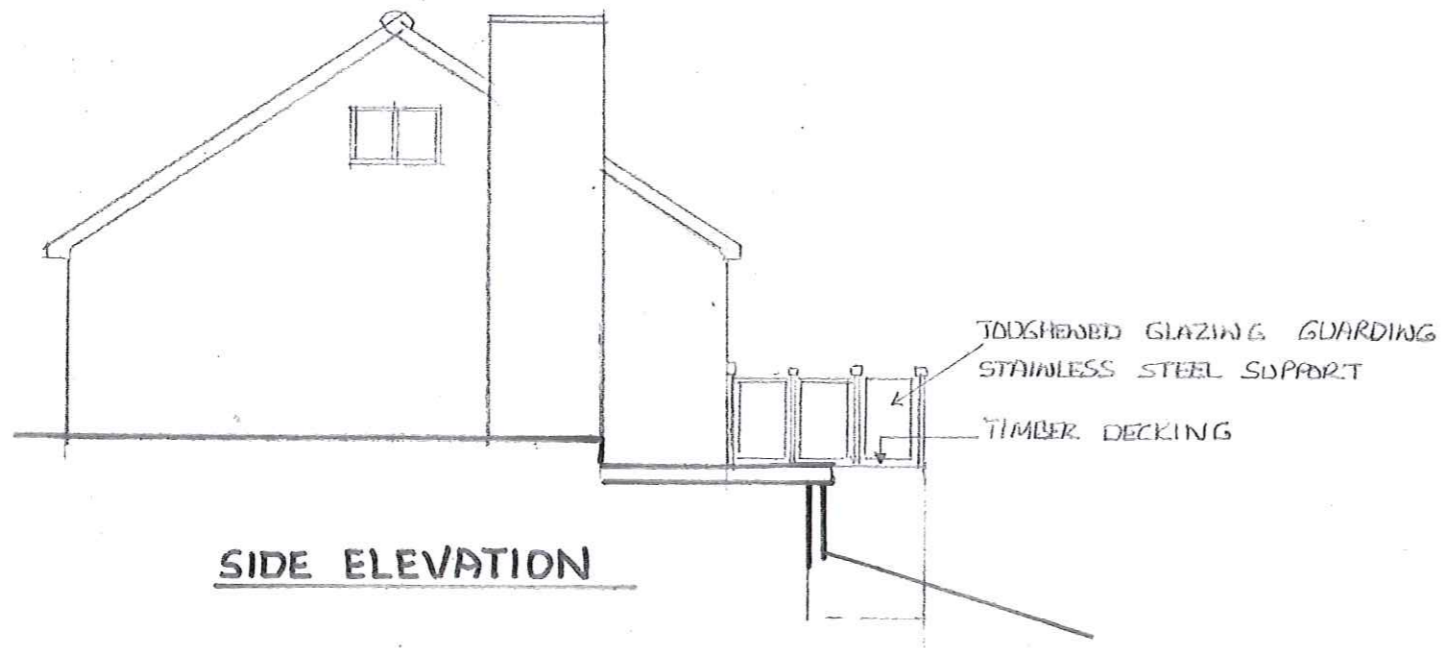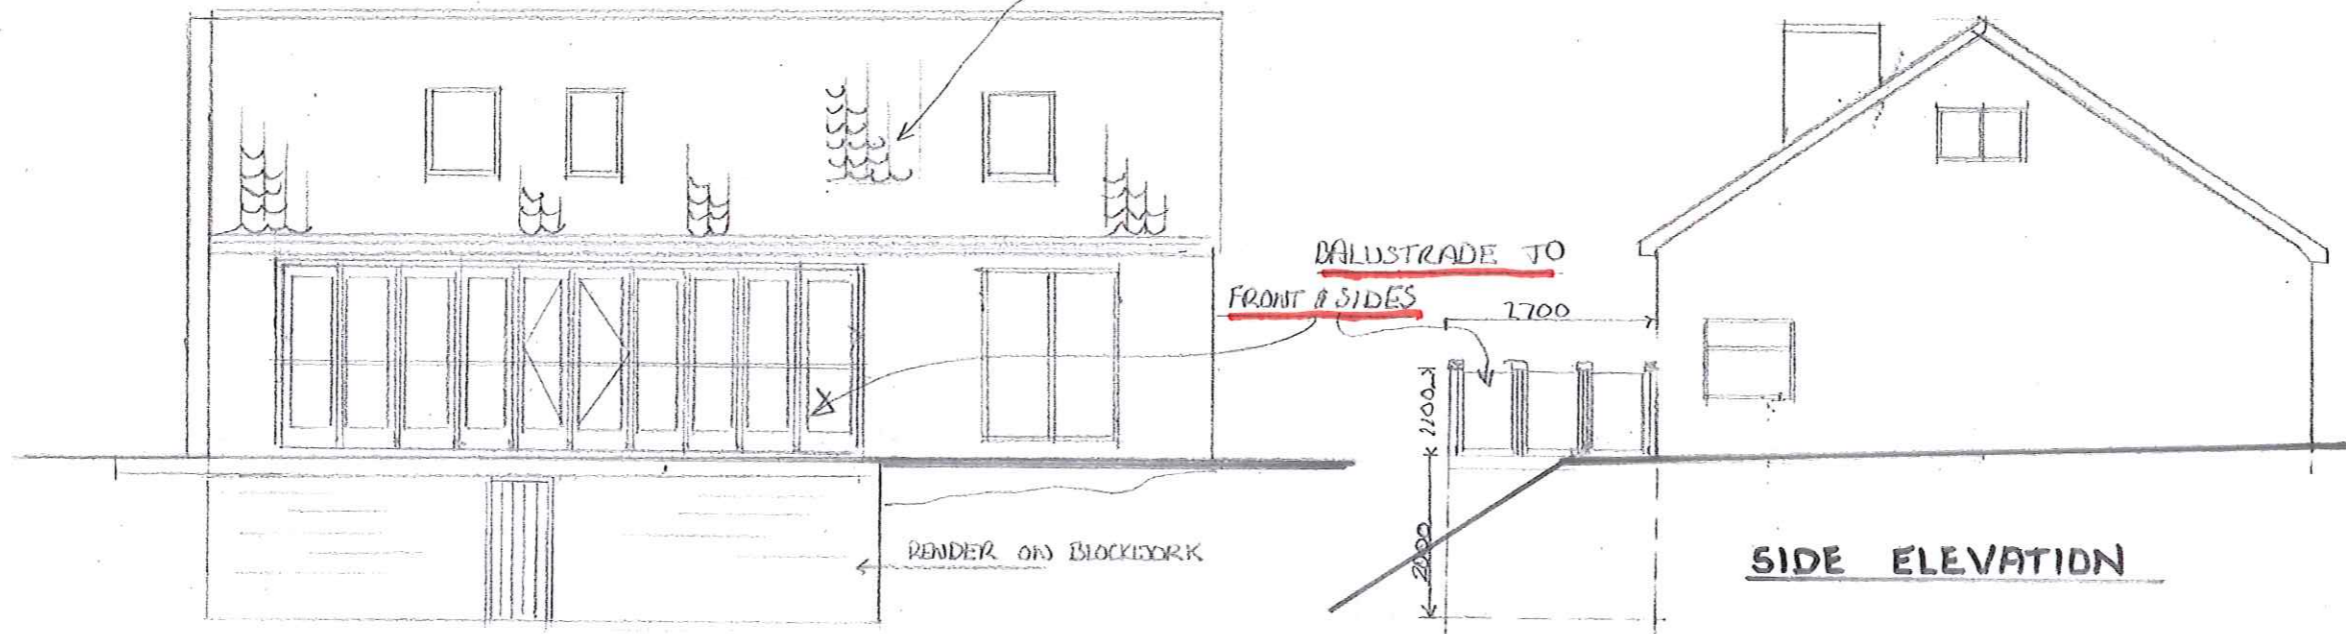

NYM/PA
09 JUL 2014

NYM / 2014 / 0417 / FL - 1

TD / 22 / 14

PROPOSED REAR BALCONY
AT 15 EGTON ROAD AISLABY
FOR MR J BARNES
SCALE 1:100 1:50

EGTON ROAD.

NO 15 EGTON ROAD
AISLABY

GARAGE

DRIVEWAY

11000

CONIFER HEDGE

DWELLING

6000

5500

VERANDA

CONIFER HEDGE


7052

BLOCK PLAN SCALE 1:100

TD/22/14

NYMNP
23 JUN 2014

BALCONY DETAILS
SCALE 1:50

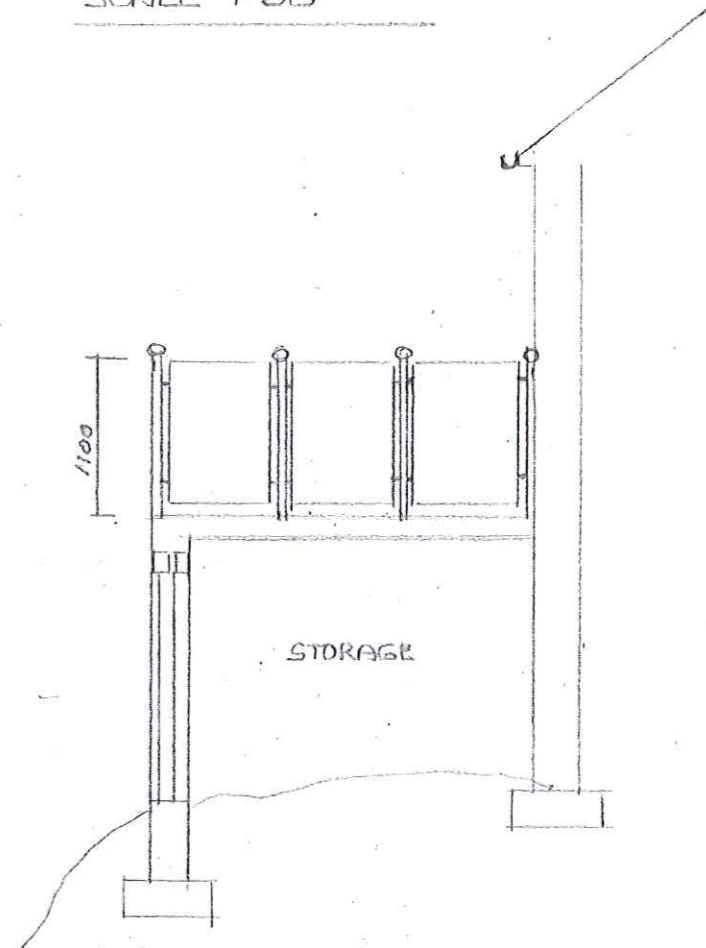

WALLS

CONCRETE BLOCK AND RENDER
600x200 CONCRETE FOUNDATIONS

FLOOR

DECKING BOARDING
150x50 JOISTS AT 400mm c/c
FIXED TO HOUSE WALL WITH JOIST HANGERS

GUARDING

TOUGHENED GLASS FIXED TO 60mm
STAINLESS STEEL POSTS

NYM / 2014 / 0437 / FL