



NYM/NPA  
15 JUL 2014

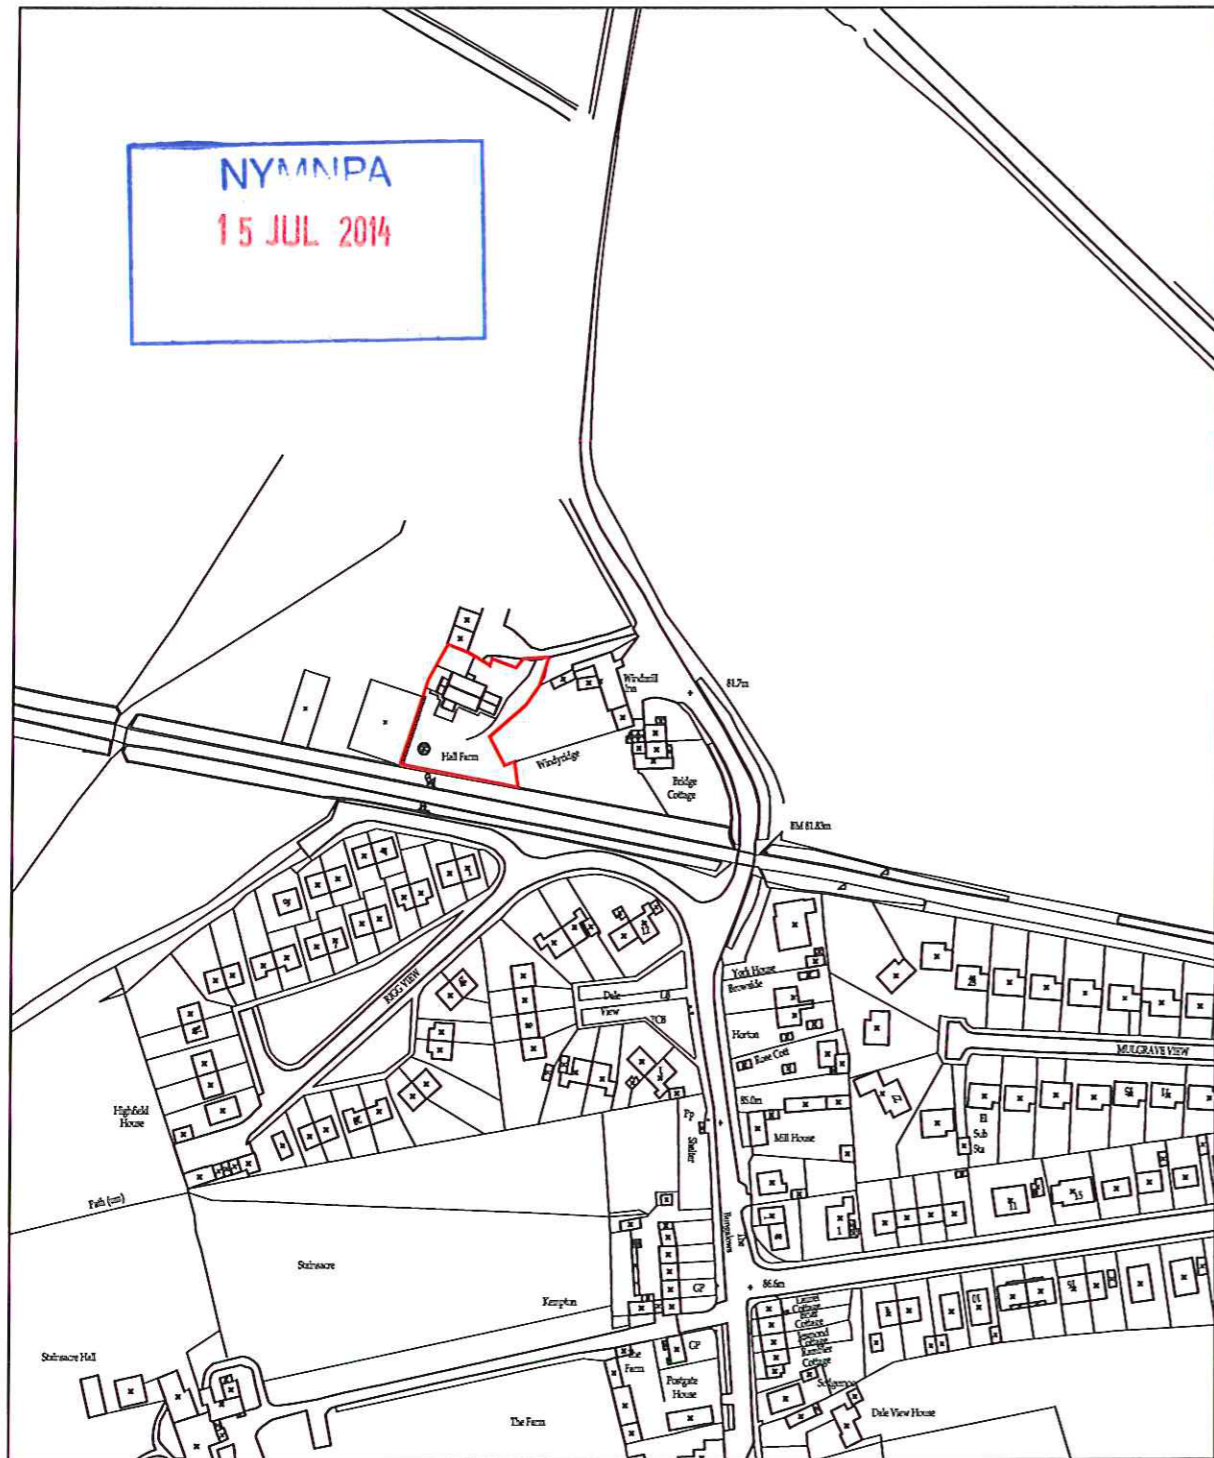

Site Plan

Scale 1:2500

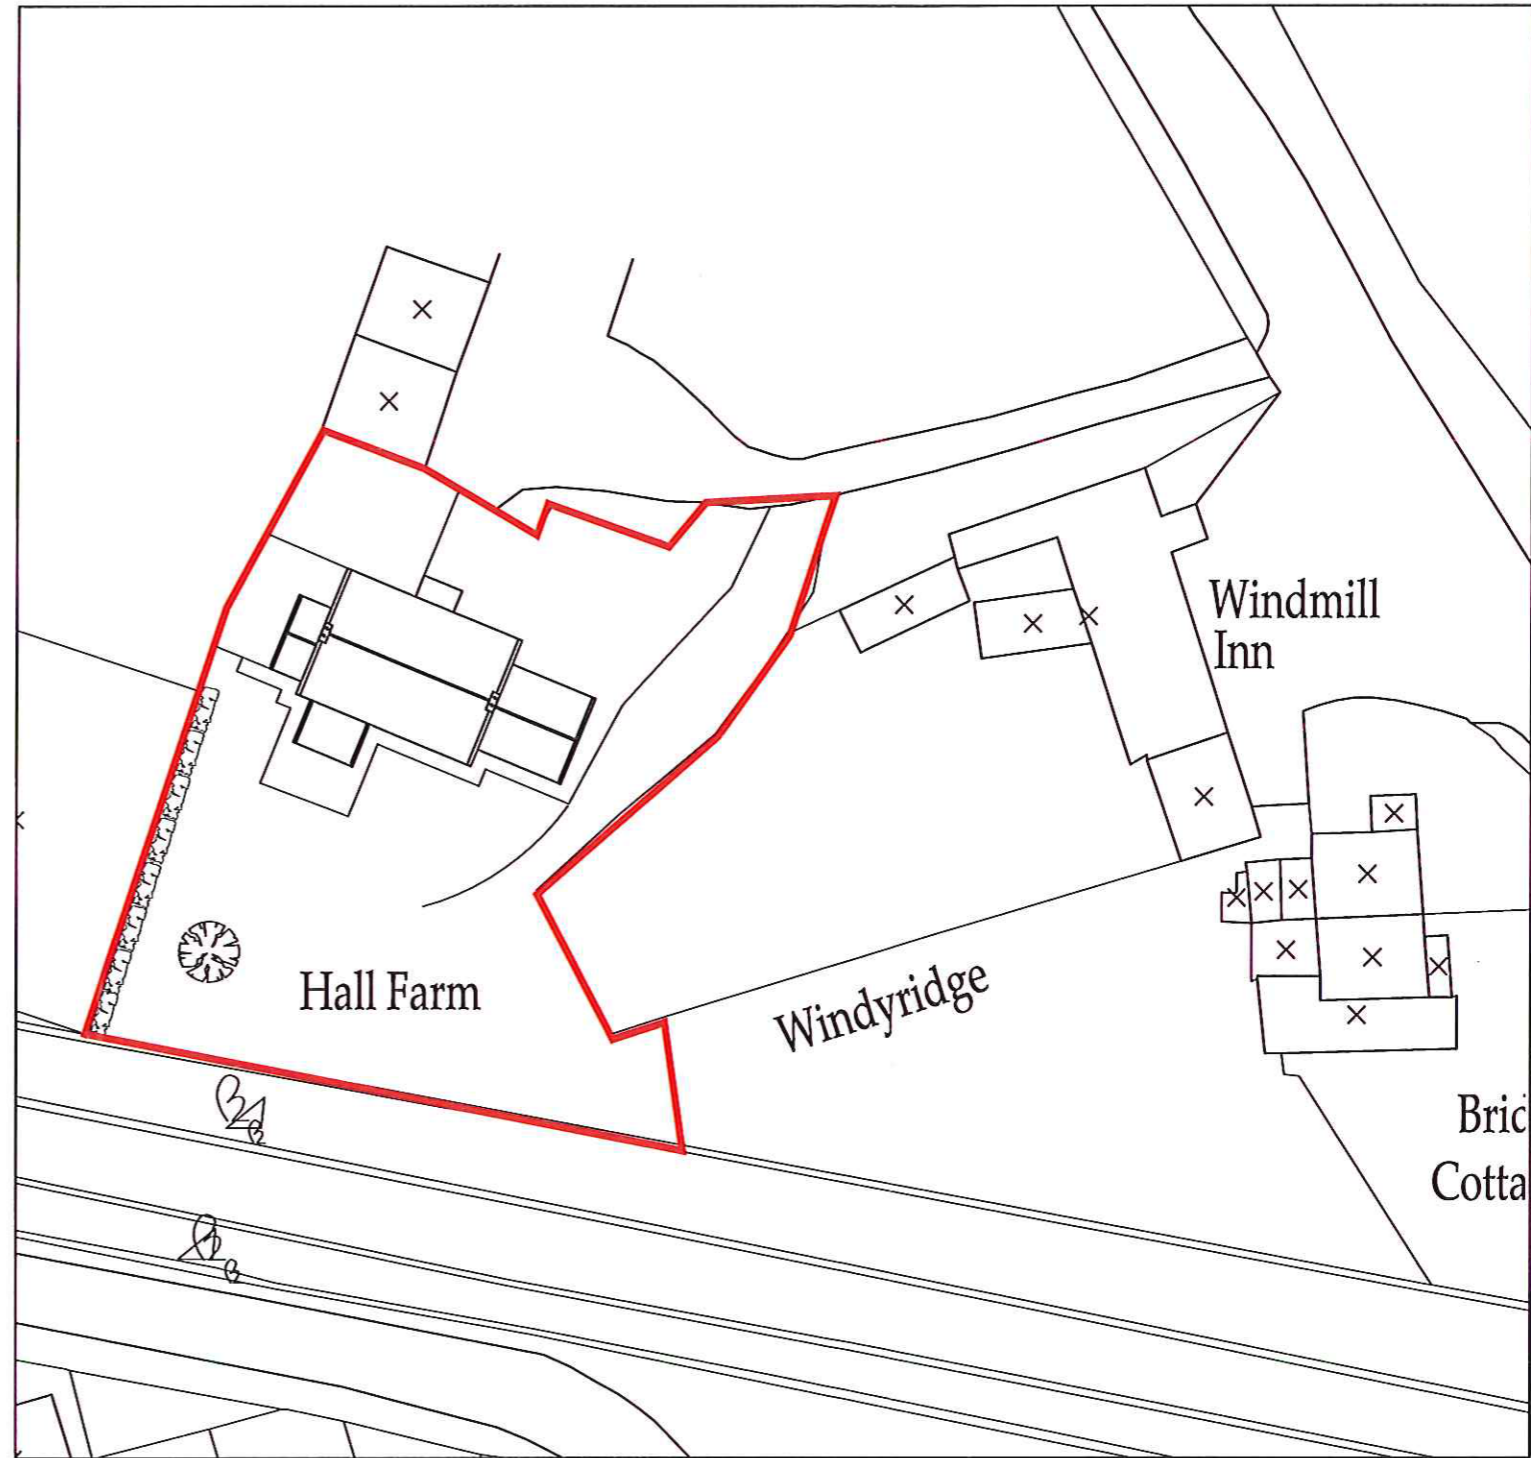

Block Plan

Scale 1:500

**b h d partnership**

Airv Hill Manor. Whitbv. North Yorkshire, UK, YO21 1QB.

www.bhdpartnership.com

●DO NOT SCALE from this drawing. Only figured dimensions are to be taken from this drawing.  
 ●The Contractor must verify all dimensions on site before commencing any work or shop drawings.  
 The Contractor must report any discrepancies before commencing work. If this drawing exceeds the quantities taken in any way, the Technician is to be informed before work is initiated.  
 Work within The Construction (Design and Management) Regulations 1994 is not to start until a Health & Safety Plan has been produced. This drawing is Copyright and must not be reproduced without consent of BHD Partnership Ltd

REV	DATE	BY	AMENDMENT	CHKD	APVD
A	11.02.14	CE	Issued for approval	TRH	

CLIENT:  
Mr & Mrs McClaren

PROJECT:  
Hall Farm,  
Stainsacre

A3 | DRN: C Eynon | DATE: 11.02.14  
 SCALE: 2500 & 1:500 | ISSUE: Preliminary

DRAWING TITLE:  
Site Plan and  
Block Plan

DRAWING NR:  
D10503-01


REV:  
A

15 JUL 2014



### Site Plan

Scale 1:2500

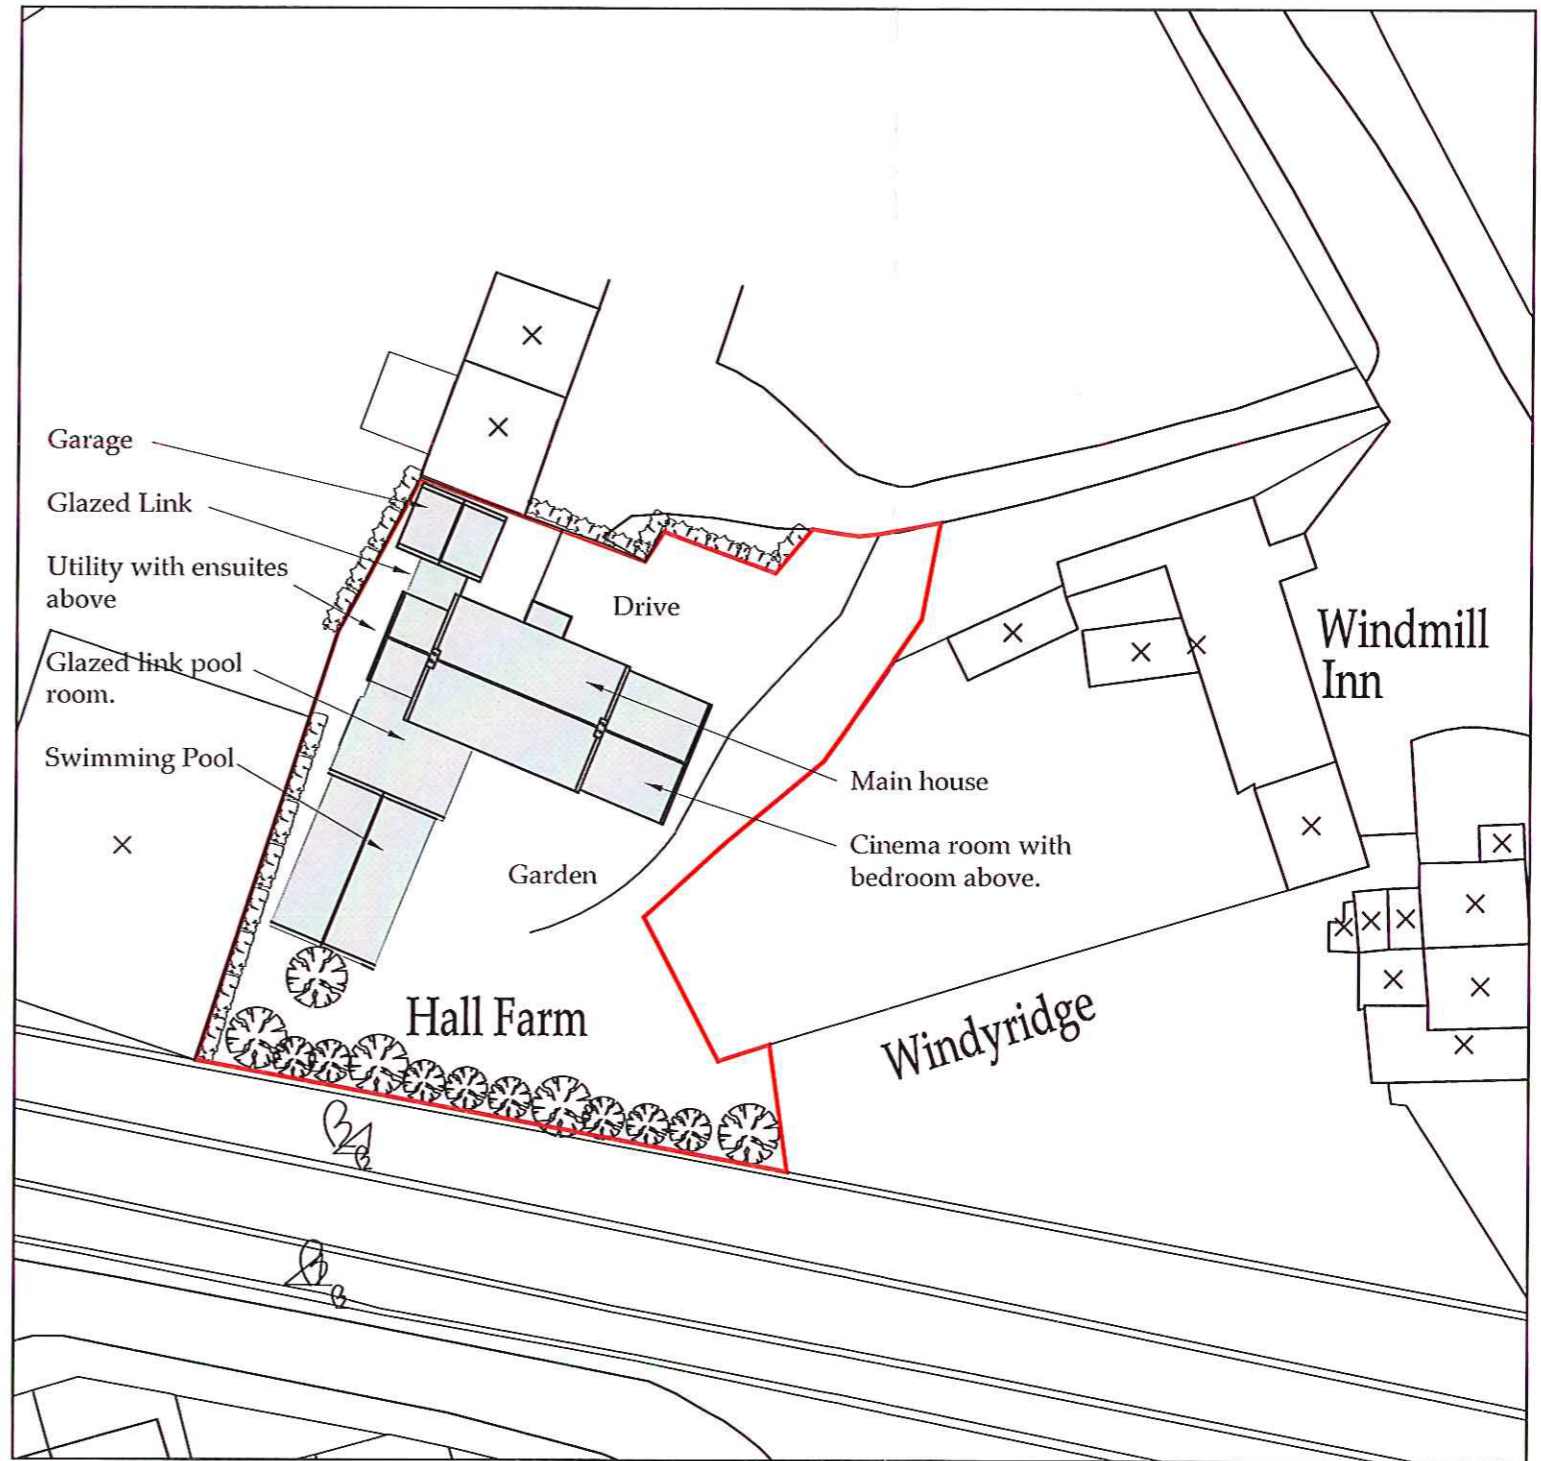

### Proposed Block Plan

Scale 1:500

**b h d partnership**  
 Airy Hill Manor, Whitby, North Yorkshire, UK, YO21 1QB.  
 www.bhdpartnership.com

●DO NOT SCALE from this drawing. Only figured dimensions are to be taken from this drawing.  
 ●The Contractor must verify all dimensions on site before commencing any work or shop drawings.  
 The Contractor must report any discrepancies before commencing work. If this drawing exceeds the quantities taken in any way, the Technician is to be informed before work is initiated.  
 Work within The Construction (Design and Management) Regulations 1994 is not to start until a Health & Safety Plan has been produced. This drawing is Copyright and must not be reproduced without consent of BHD Partnership Ltd

REV	DATE	BY	AMENDMENT	CHKD	APVD
C	07.07.14	CE	Revised to suit new layout.		
B	08.05.14	CE	Revised to suit new layout		
A	11.02.14	CE	Issued for approval	TRH	

CLIENT:  
**Mr & Mrs McClaren**

PROJECT:  
**Hall Farm,  
 Stainsacre**

A3 DRN: C Eynon DATE: 11.02.14  
 SCALE: 2500 & 1:500 @ 1:500 PRELIMINARY

DRAWING TITLE:  
**Site Plan and  
 Proposed Block Plan**

DRAWING NR:  
**D10503-10**

REV:  
**C**