

Proposed Alterations
 1 Brow Cottages, Green End, Goathland
 for Mr D O'Connor

THIS DRAWING MAY ONLY BE SCALED FOR PLANNING PURPOSES, NOT FOR CONSTRUCTION


ALL DIMENSIONS, SETTING OUT, LEVELS ETC. TO BE CHECKED ON SITE
 THIS DRAWING MUST BE READ IN CONJUNCTION WITH OTHER RELEVANT SPECIFICATIONS AND DRAWINGS
 THIS DRAWING MUST NOT BE USED FOR LAND TRANSFER PURPOSES

Client MR D O'CONNOR
 Project PROPOSED ALTERATIONS
 1 BROW COTTAGES, GREEN END, GOATHLAND
 Title SITE/BLOCK PLAN - AS EXISTING

NVM 2014 / 0507 / 81
 graham binnington architects

SITE/BLOCK PLAN AND ROOF PLAN - AS EXISTING

Prj No	14-101	Scale	1:200@A3	Grindell House 35 North Bar Within Beverley HU17 8DB
Drg No	03	Date	JULY 2014	
Revision		Drawn	LT	

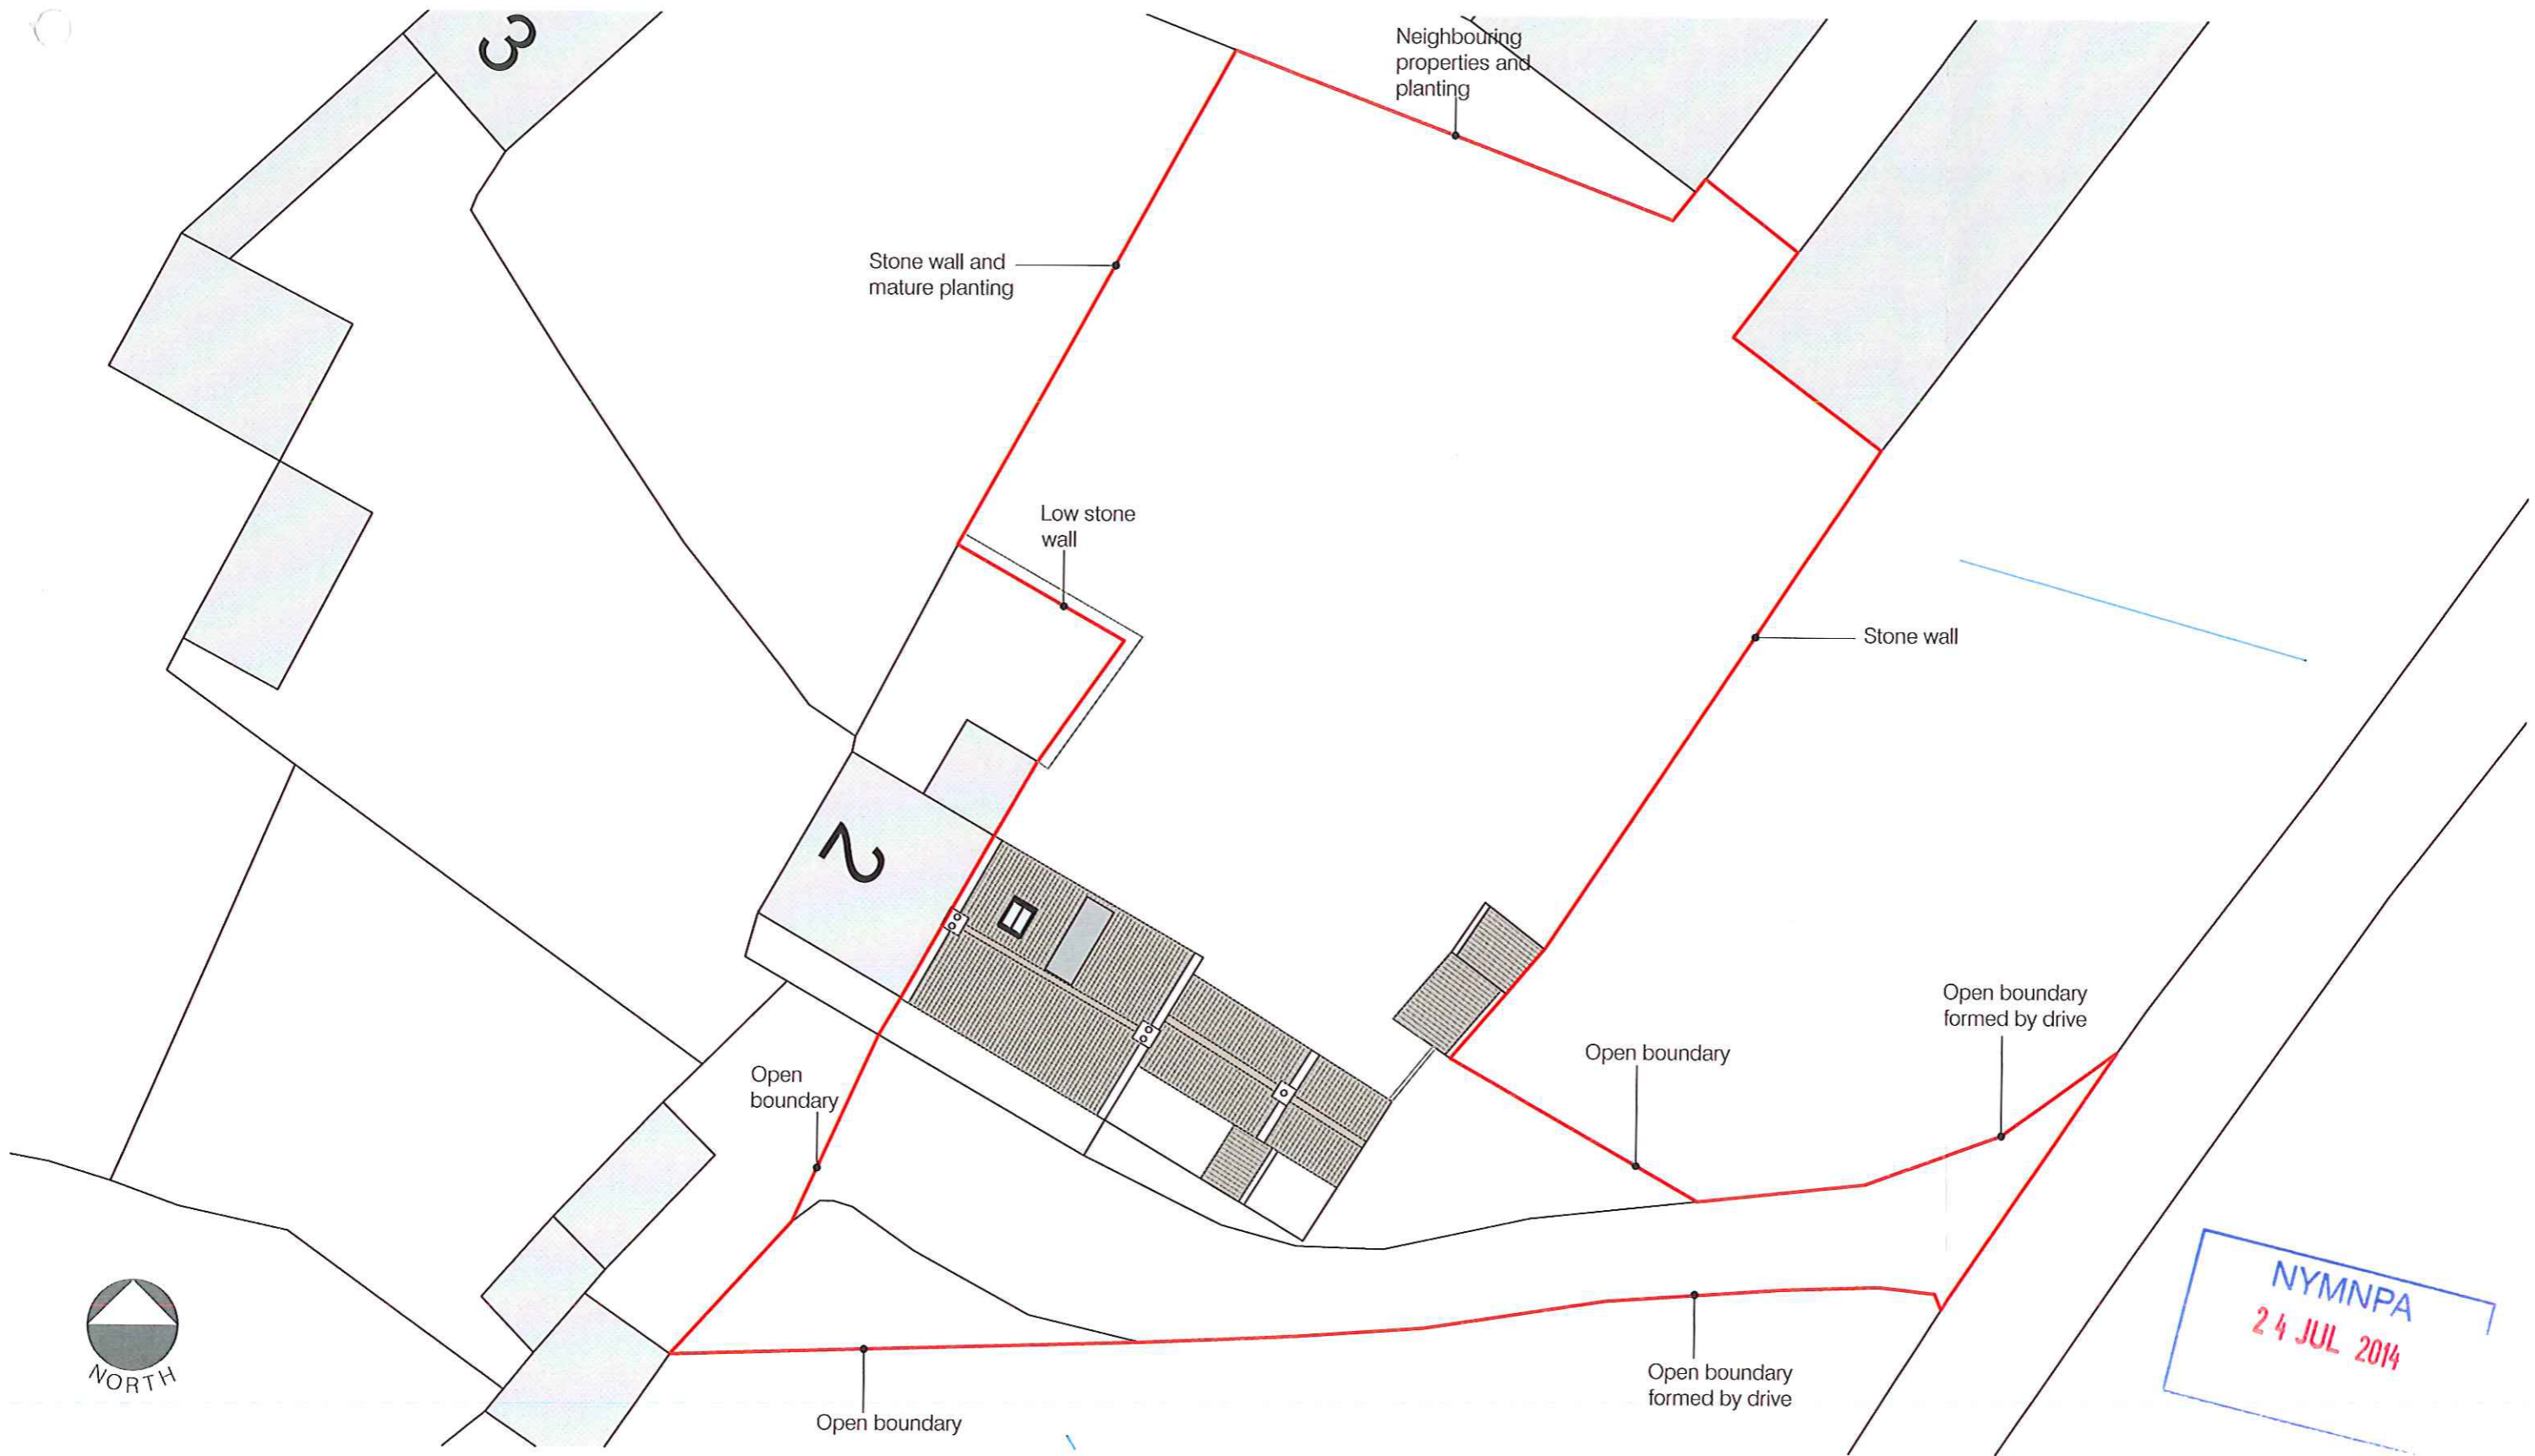

Proposed Alterations
 1 Brow Cottages, Green End, Goathland
 for Mr D O'Connor

THIS DRAWING MAY ONLY BE SCALED FOR PLANNING PURPOSES, NOT FOR CONSTRUCTION

ALL DIMENSIONS, SETTING OUT, LEVELS ETC. TO BE CHECKED ON SITE
 THIS DRAWING MUST BE READ IN CONJUNCTION WITH OTHER RELEVANT SPECIFICATIONS AND DRAWINGS
 THIS DRAWING MUST NOT BE USED FOR LAND TRANSFER PURPOSES

Client MR D O'CONNOR
 Project PROPOSED ALTERATIONS
 1 BROW COTTAGES, GREEN END, GOATHLAND
 Title SITE/BLOCK PLAN - AS PROPOSED

NYM / 2014 / 0507 / FL
 graham binnington architects

SITE/BLOCK PLAN AND ROOF PLAN - AS PROPOSED

Prj No	14-101	Scale	1:200@A3	Grindell House 35 North Bar Within Beverley HU17 8DB
Drg No	04	Date	JULY 2014	
Revision		Drawn	LT	