

Proposed Alterations
 1 Brow Cottages, Green End, Goathland
 for Mr D O'Connor


THIS DRAWING MAY ONLY BE SCALED FOR PLANNING PURPOSES, NOT FOR CONSTRUCTION
 ALL DIMENSIONS, SETTING OUT, LEVELS ETC. TO BE CHECKED ON SITE
 THIS DRAWING MUST BE READ IN CONJUNCTION WITH OTHER RELEVANT SPECIFICATIONS AND DRAWINGS
 THIS DRAWING MUST NOT BE USED FOR LAND TRANSFER PURPOSES

Client MR D O'CONNOR
 Project PROPOSED ALTERATIONS
 1 BROW COTTAGES, GREEN END, GOATHLAND
 Title SITE/BLOCK PLAN - AS PROPOSED

NYM / 2014 / 0519 / 1 B
 graham binnington architects

SITE/BLOCK PLAN AND ROOF PLAN - AS PROPOSED

Prj No 14-101 Scale 1:200@A3
 Drg No 04 Date JULY 2014
 Revision Drawn LT
 Grindell House 35 North Bar Within Beverley HU17 8DB

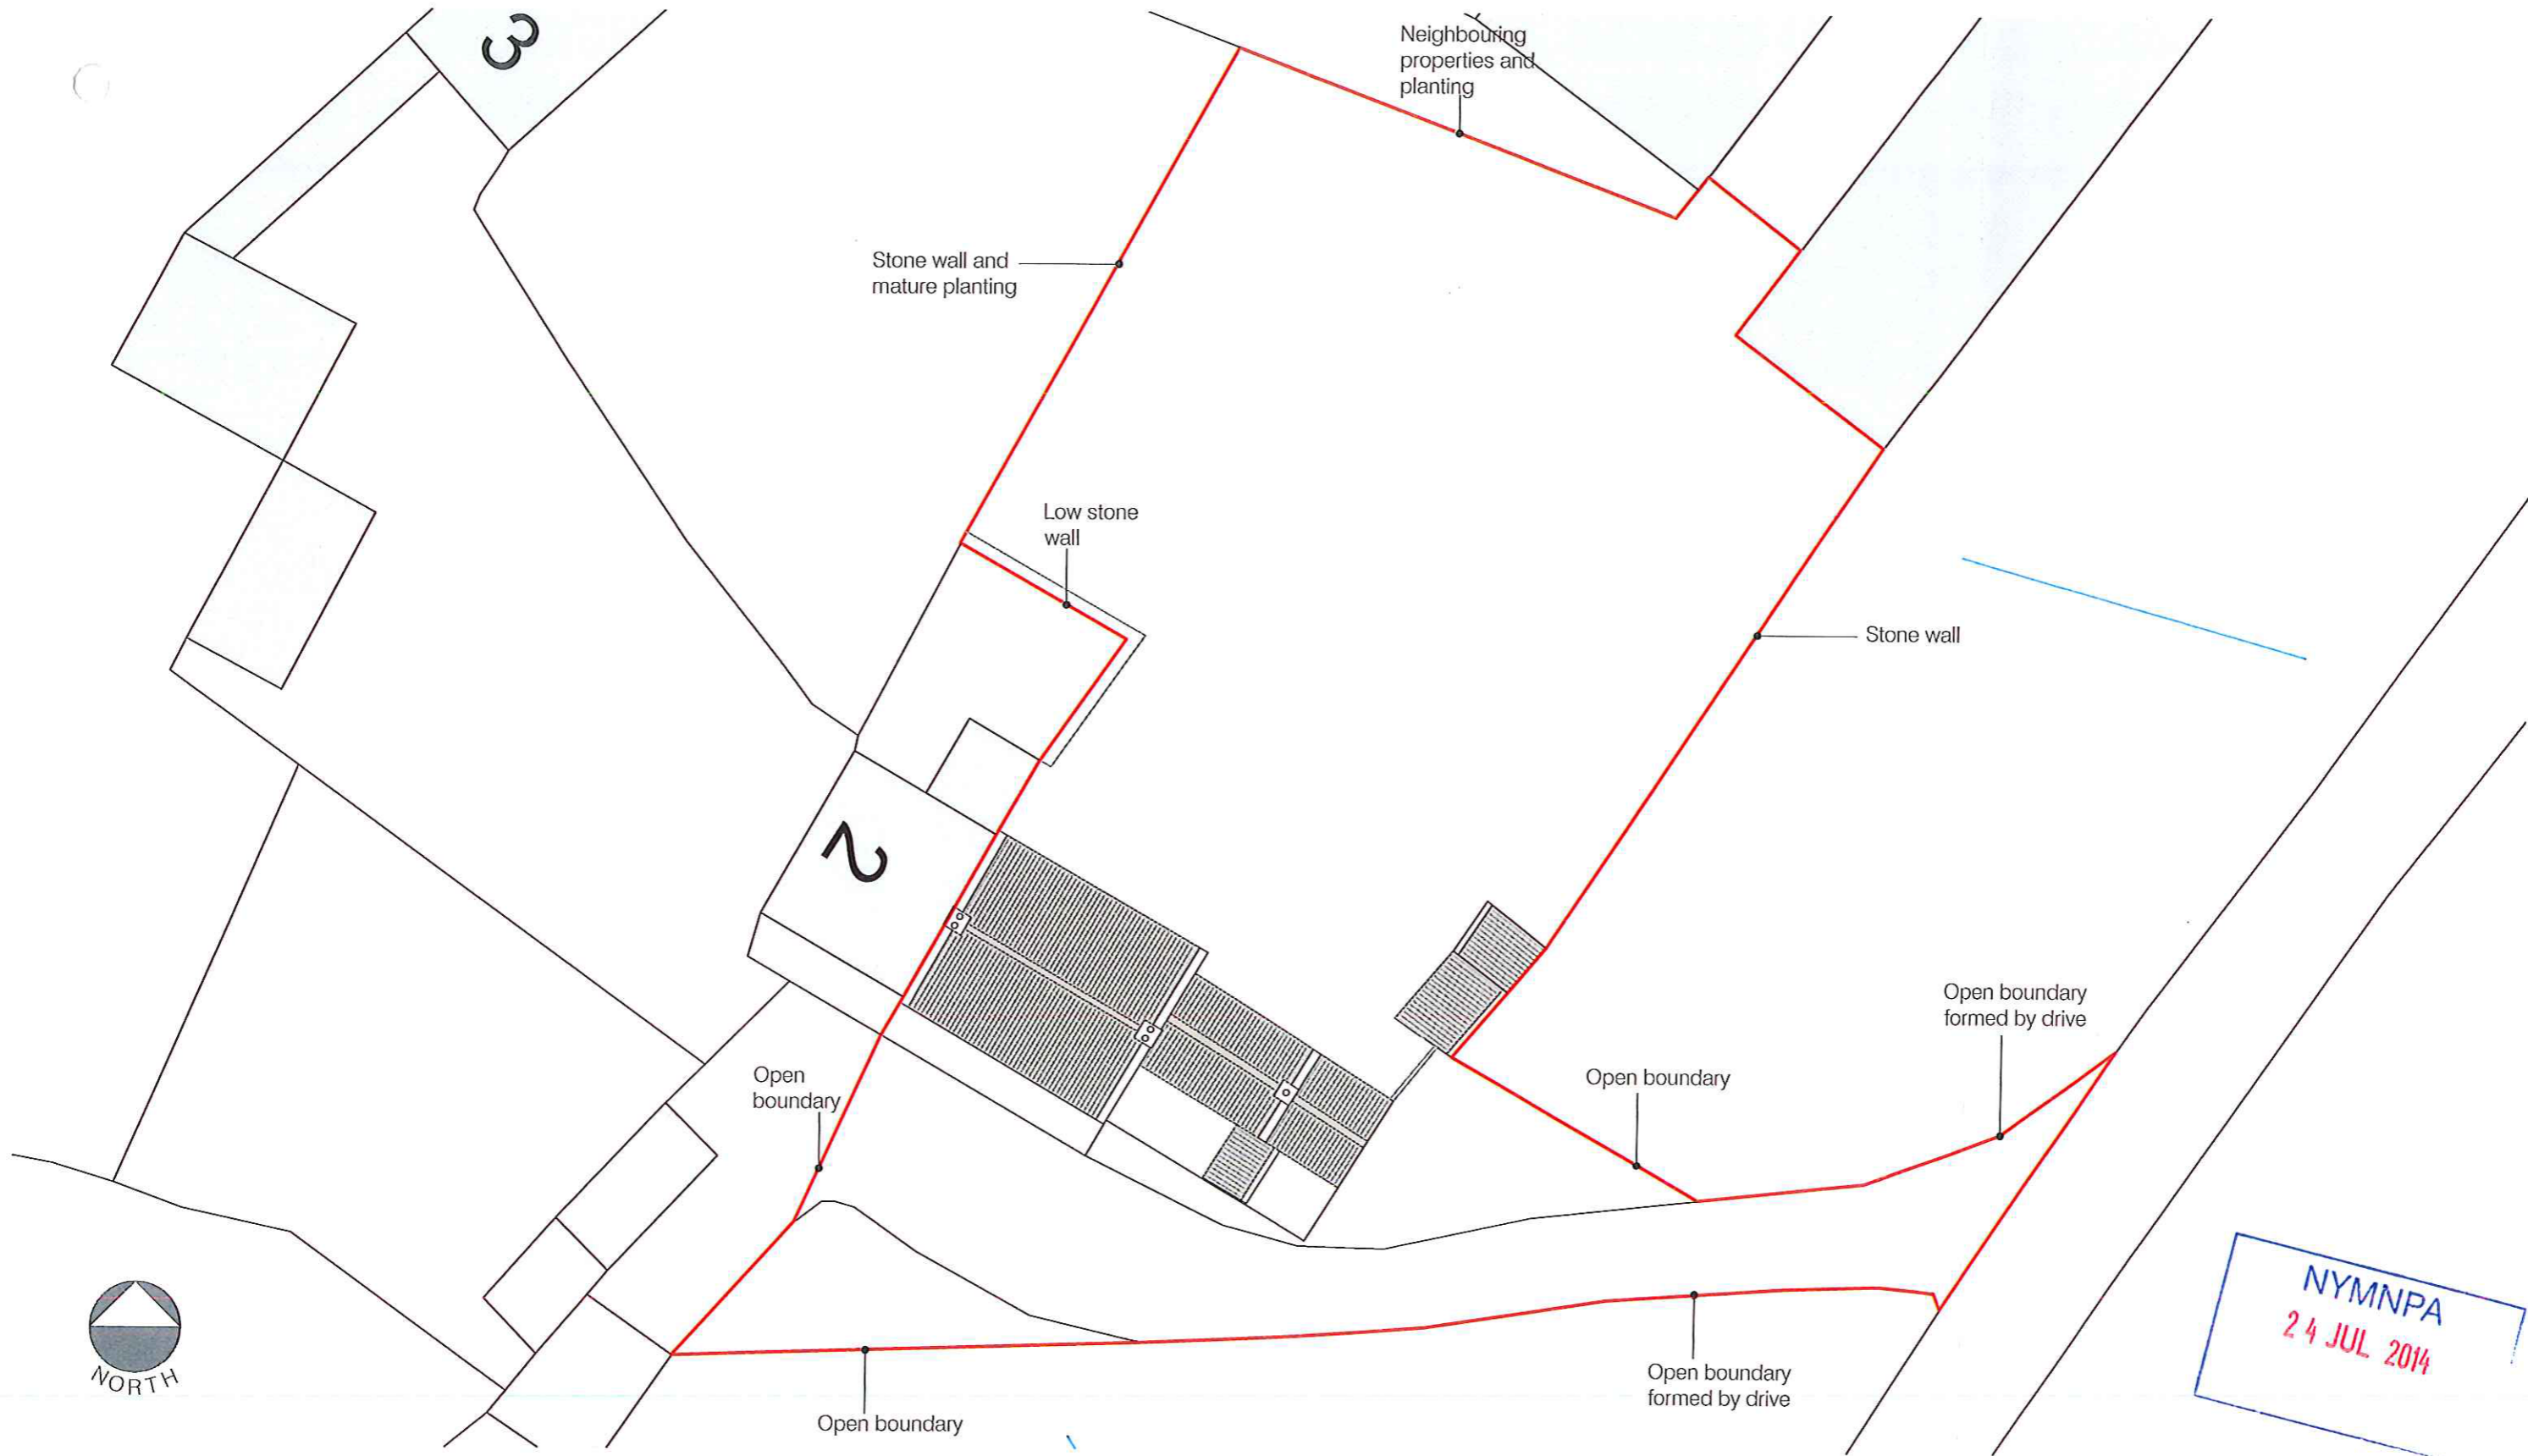

Proposed Alterations
 1 Brow Cottages, Green End, Goathland
 for Mr D O'Connor

THIS DRAWING MAY ONLY BE SCALED FOR PLANNING PURPOSES, NOT FOR CONSTRUCTION
 ALL DIMENSIONS, SETTING OUT, LEVELS ETC. TO BE CHECKED ON SITE
 THIS DRAWING MUST BE READ IN CONJUNCTION WITH OTHER RELEVANT SPECIFICATIONS AND DRAWINGS
 THIS DRAWING MUST NOT BE USED FOR LAND TRANSFER PURPOSES

Client MR D O'CONNOR
 Project PROPOSED ALTERATIONS
 1 BROW COTTAGES, GREEN END, GOATHLAND
 Title SITE/BLOCK PLAN - AS EXISTING
 Prj No 14-101 Scale 1:200@A3
 Drg No 03 Date JULY 2014
 Revision Drawn LT

NYMNP / 2014 / 0519 / LB 1
 graham binnington architects

Grindell House 35 North Bar Within Beverley HU17 8DB

SITE/BLOCK PLAN AND ROOF PLAN - AS EXISTING