




SOUTH EAST ELEVATION

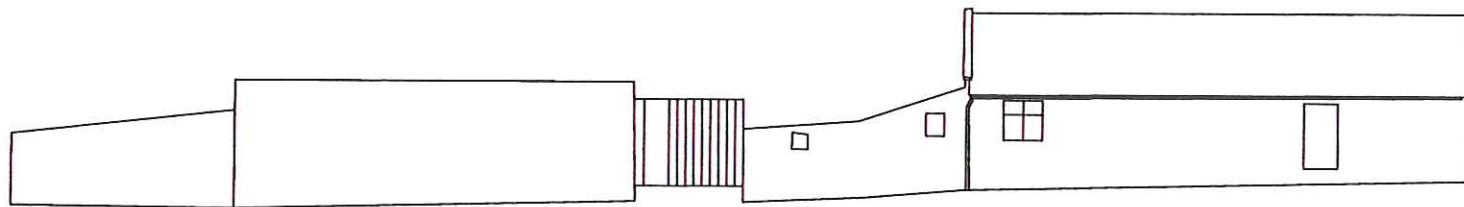


NORTH WEST ELEVATION

 

NYM / 2014 / 1 / 5 / 6 / 1 / 1 / FL

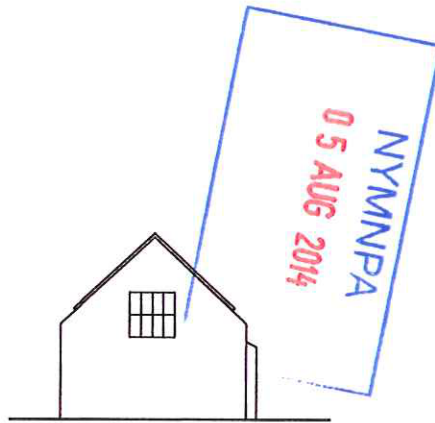


SOUTH WEST ELEVATION

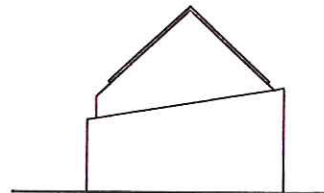


NORTH EAST ELEVATION


|   |                    |
|---|--------------------|
| Client  |                    |
| NIGEL SUTTERBY  |                    |
| Project   |                    |
| LAND & BUILDINGS<br>CHURCH LANE<br>FYLINGTHORPE                                       |                    |
| Drawing Title   |                    |
| EXISTING ELEVATIONS   |                    |
| Drawing No.<br>NS/P/005   | Date.<br>July 2014 |
| Scale<br>1:200 @ A4   | Revision date.     |
| Faulhaber Design Ltd<br>Kennick Barn<br>Christow<br>EX6 7NZ                           |                    |
|  |                    |

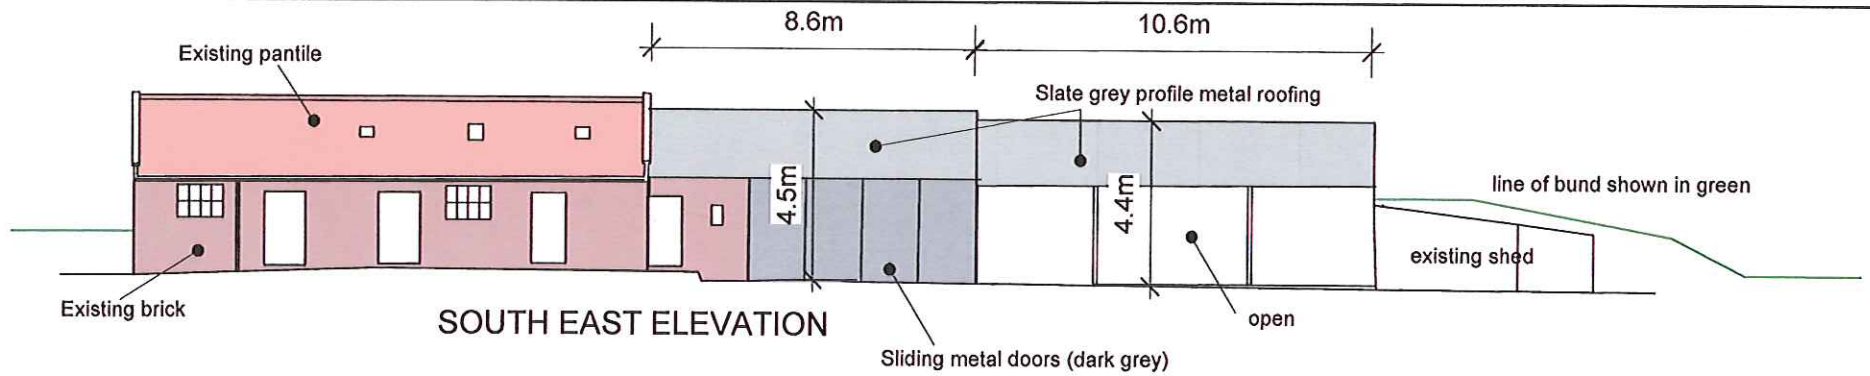


**SOUTH EAST ELEVATION**

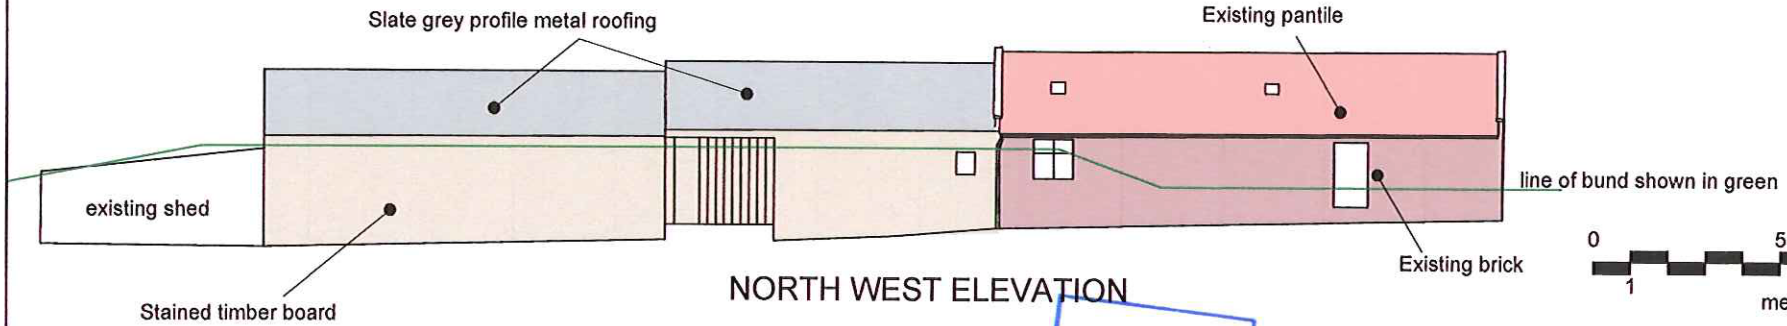

**NORTH WEST ELEVATION**

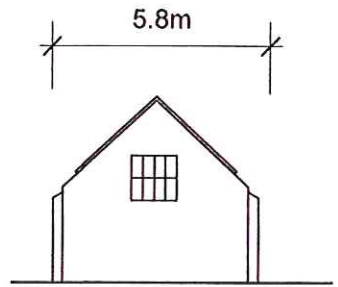

**SOUTH WEST ELEVATION**

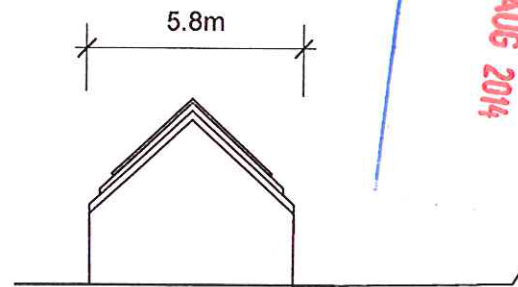

**NORTH EAST ELEVATION**

|   |                           |
|---|---------------------------|
| Client<br><b>NIGEL SUTTERBY</b>   |                           |
| Project<br><b>LAND &amp; BUILDINGS<br/>CHURCH LANE<br/>FYLINGTHORPE</b> |                           |
| Drawing Title<br><b>PROPOSED ELEVATIONS</b>                             |                           |
| Drawing No.<br><b>NS/P/006</b>  | Date.<br><b>July 2014</b> |
| Scale<br><b>1:200 @ A4</b>  | Revision date.            |
| Faulhaber Design Ltd<br>Kennick Barn<br>Christow<br>EX6 7NZ             |                           |

NYM/NPA  
 2014 / 0561 / FL