


NYM / 2014 / 0568 / MN

NYMNPA
06 AUG 2014

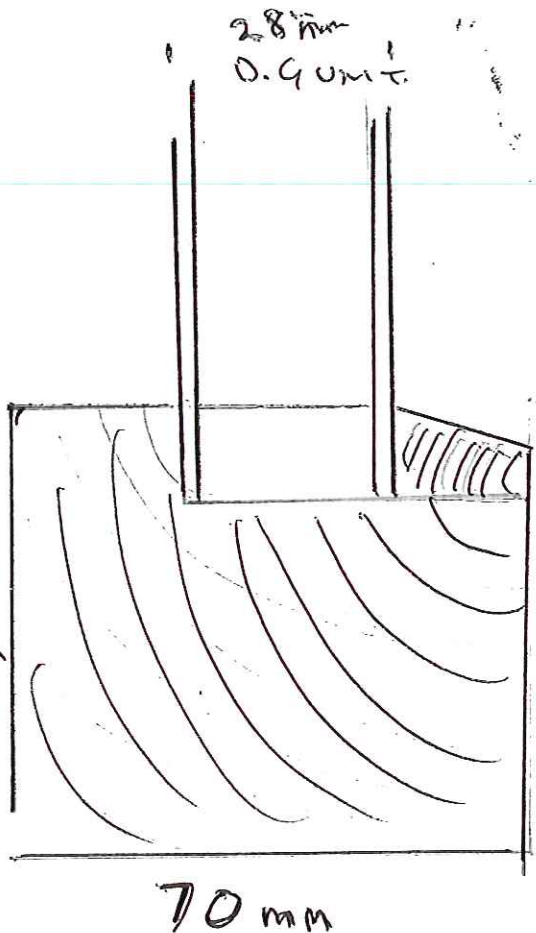

PROPOSED WINDOW DETAIL:
TIMBER WINDOW
FIXED WINDOW
NO OPERER
BLACK EBONY STAIN
TO MATCH
OTHER FRAMES
800mm x 800mm

NYMNPA
06 AUG 2014

PROPOSED ELEVATIONS


CONVERSION OF BEACON WINDMILL
RAYENSCAR

Scale 1:50

Drawn October 2010

Drawing No ZG46/15 A

Rev A 6th Jan '11 North Elevation (i) roof lights omitted
(ii) window omitted
(iii) lean-to retained
East Elevation (i) lean-to retained
(ii) existing gable window retained.

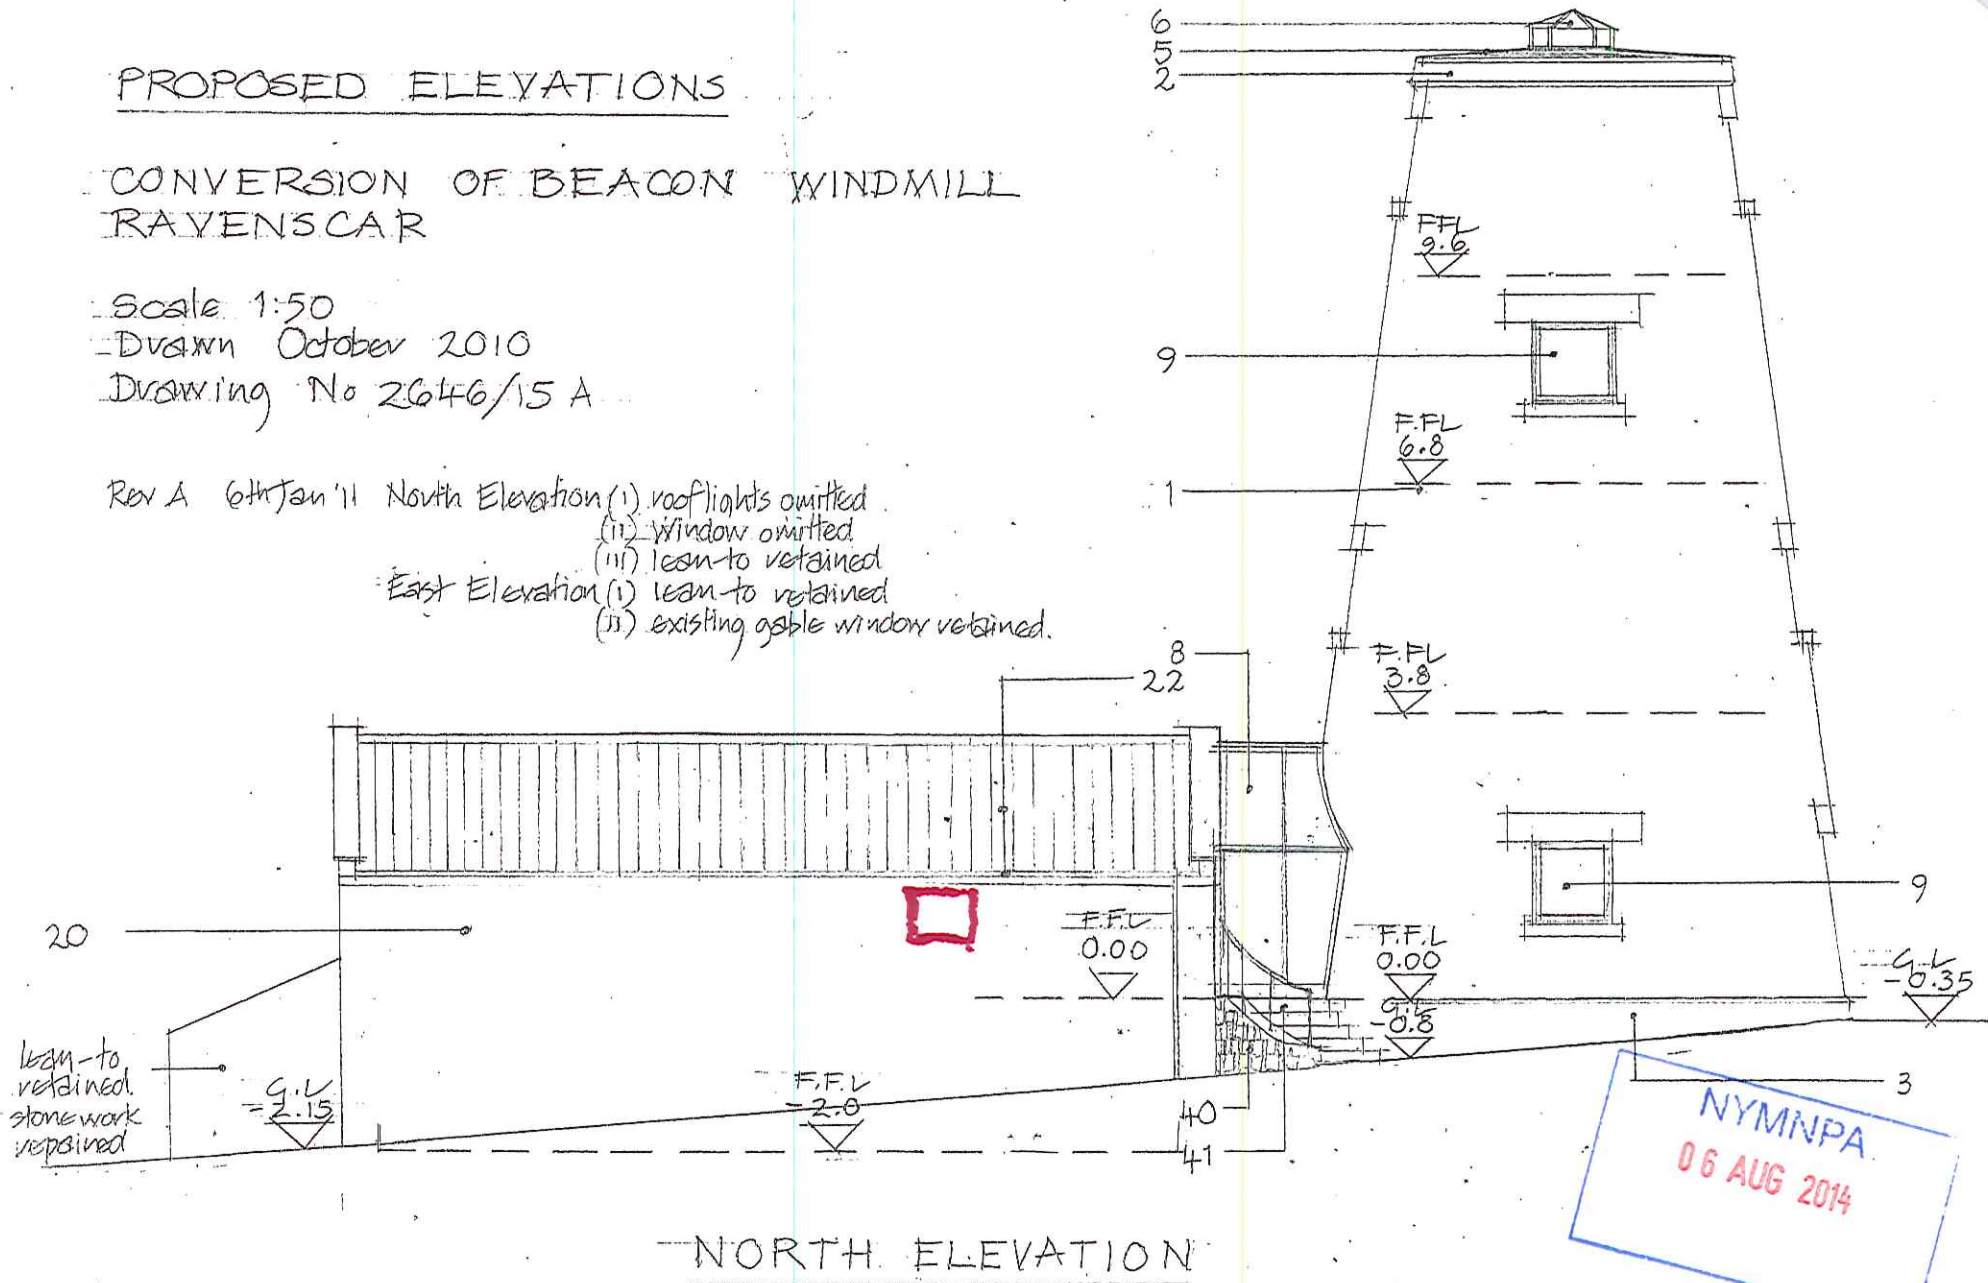

NYM / 2014 / 0568 / MN

NYMNPA
06 AUG 2014