


NEW LAYOUT

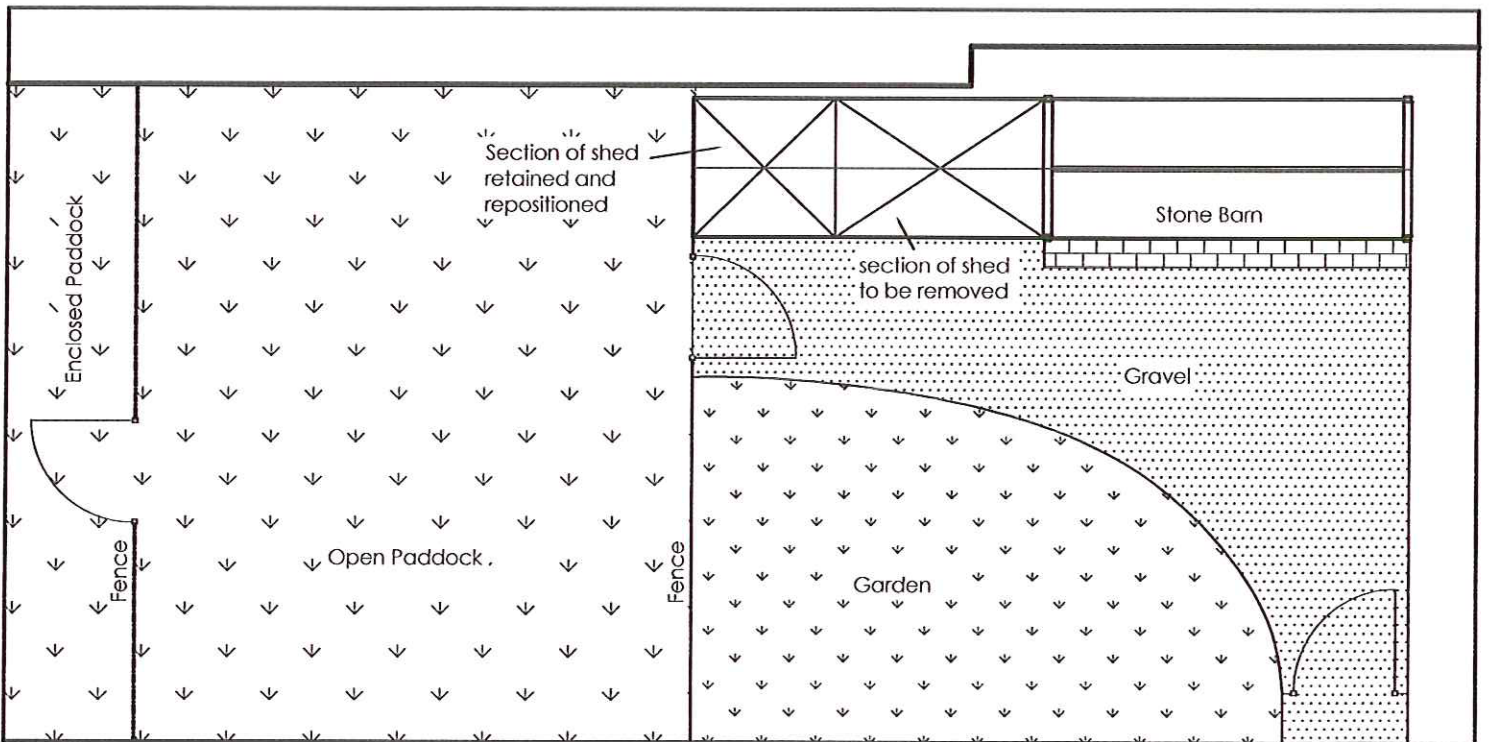

ORIGINAL LAYOUT



Tonefell Barn  
North Stainley  
Ripon  
HG4 3HX

www.bailydesign.co.uk

Client  
Gail Perry

Job No.  
11112


Job title  
Barn Conversion  
Robin Hood's Bay

Drawing title  
Before and After  
Repositioned shed  
& new gravel area


Drawing No. SK017 Rev -

Scale 1:250 Date 26.8.14

15 OCT 2014  
 YMN

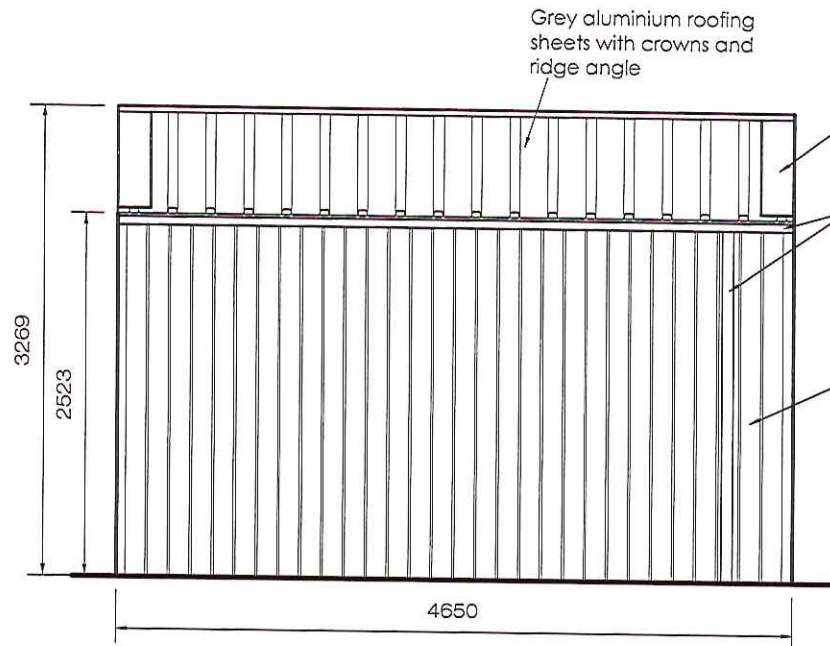

Side Elevation  
 Both sides the same

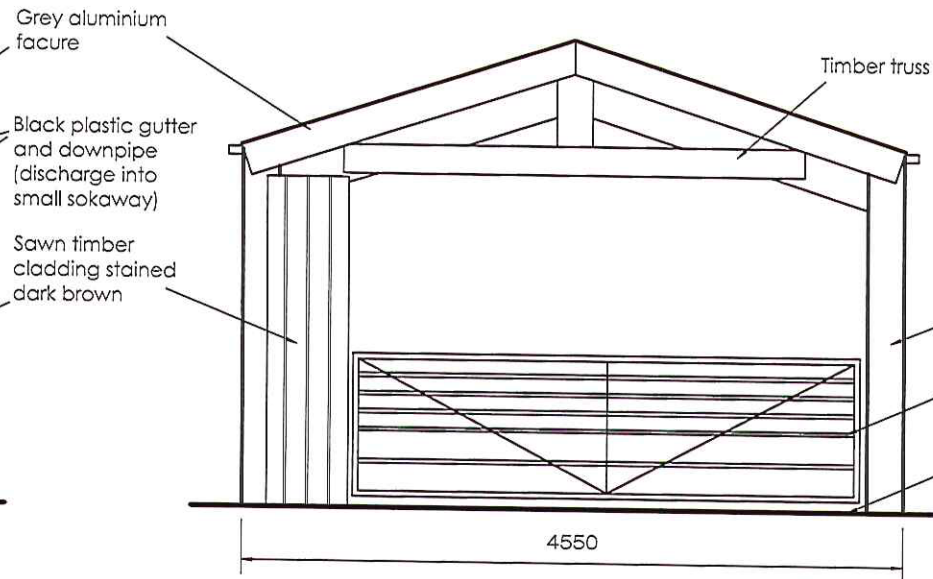

Front Elevation

**baily**  
 design

Tanefelt Barn  
 North Stainley  
 Ripon  
 WGS 244

www.bailydesign.co.uk

Client  
**Gail Perry**

Job No.  
**11112**

Job title  
**Barn Conversion  
 Robin Hood's Bay**

Drawing title  
**Existing (repositioned) Shed  
 Elevations**

Drawing No.

**SK018**

Scale  
**1:50**

Rev

-

Date

**12.10.14**