





NORTH ELEVATION  
(SOUTH IDENTICAL)

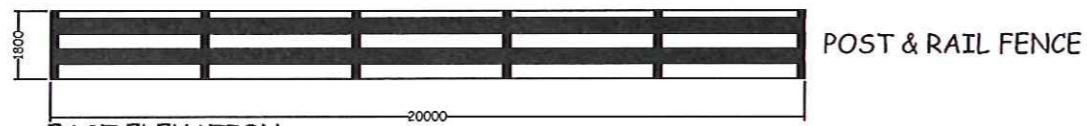


EAST ELEVATION  
(WEST IDENTICAL)



FLOOR PLAN

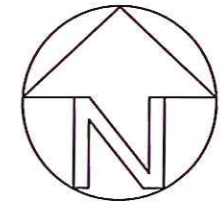

NYMNP  
24 SEP 2014

 

Ian Pick Associates Ltd  
Specialist Agricultural & Rural Planning Consultants

Llewellyn House  
Middle Street  
Kilham  
Driffeld  
YO25 4R1

CLIENT  
Whisperdale Farm Ltd  
1 Vernon Place  
Scarborough  
North Yorkshire  
YO11 2NL


JOB TITLE  
Equestrian Arena/Livery

DWG. TITLE  
Elevations (Arena)


SCALE 1=200	DRN-IP
-------------	--------

REVISION

DWG. NUMBER IP/WF/03	DATE Sept 14
-------------------------	-----------------

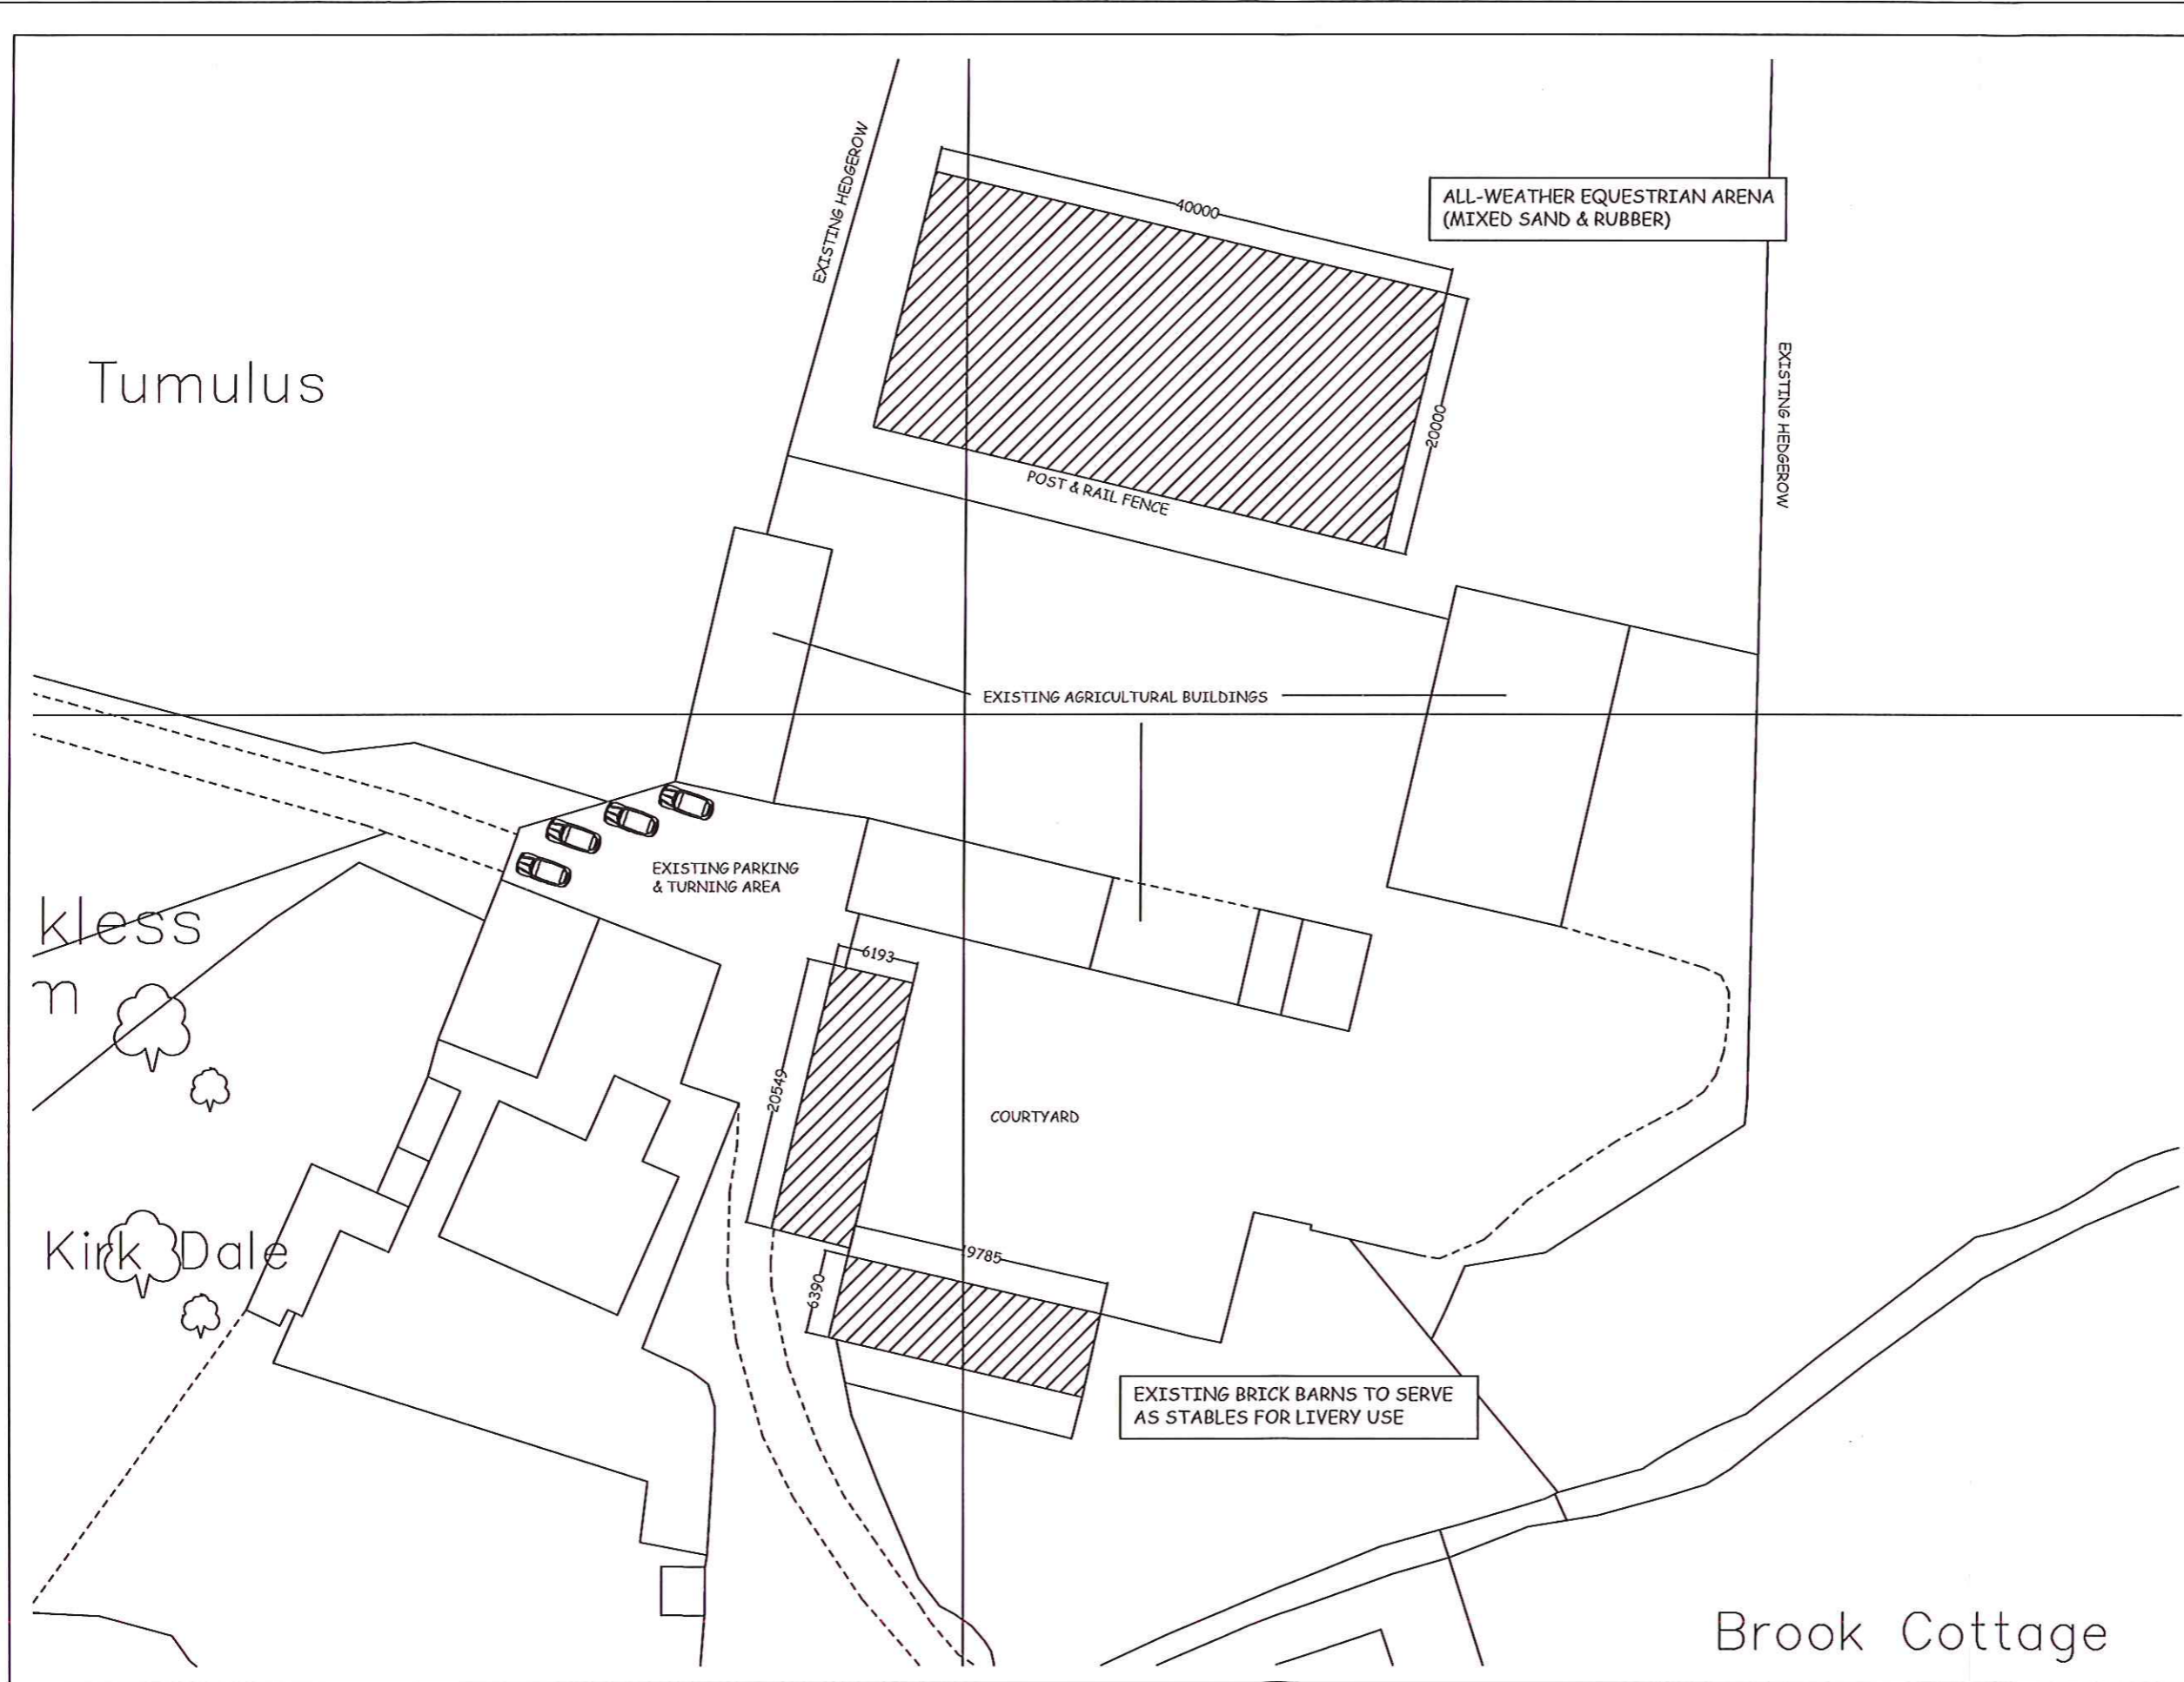

NYMA  
24 SEP 2014

 

Ian Pick Associates Ltd  
Specialist Agricultural & Rural Planning Consultants  
Llewellyn House  
Middle Street  
Kilham  
Driffeld  
YO25 4RL

CLIENT  
Whisperdale Farm Ltd  
1 Vernon Place  
Scarborough  
North Yorkshire  
YO11 2NL

JOB TITLE  
Equestrian Arena/Livery

DWG. TITLE  
Site Plan

SCALE 1=500 DRN-IP

REVISION

DWG. NUMBER DATE  
IP/WF/02 Sept 14