




EXISTING NORTH ELEVATION

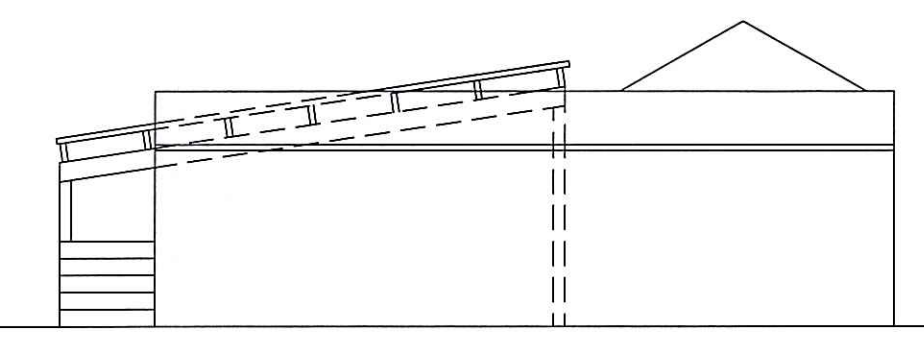


EXISTING SOUTH ELEVATION

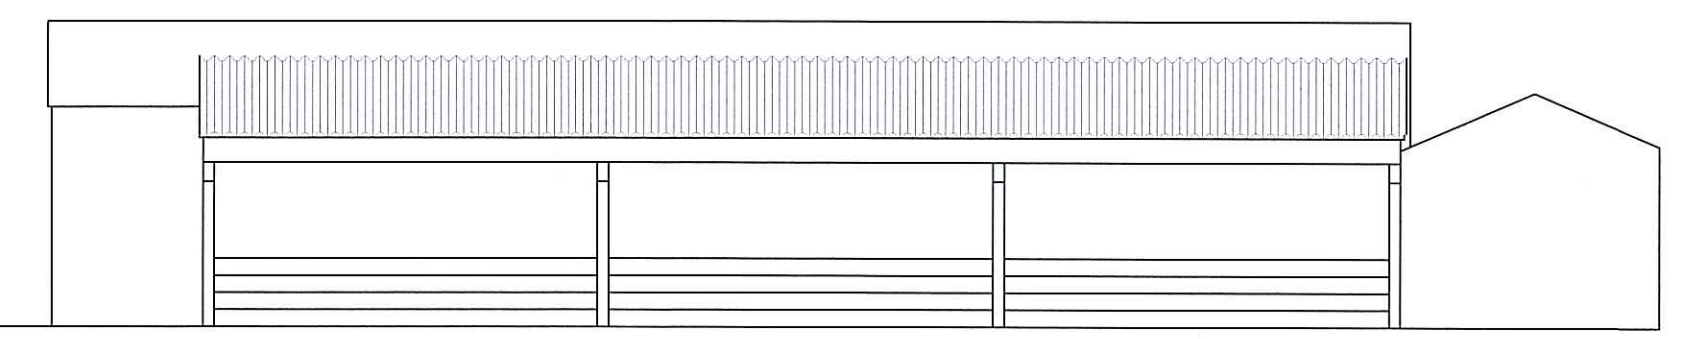


EXISTING WEST ELEVATION

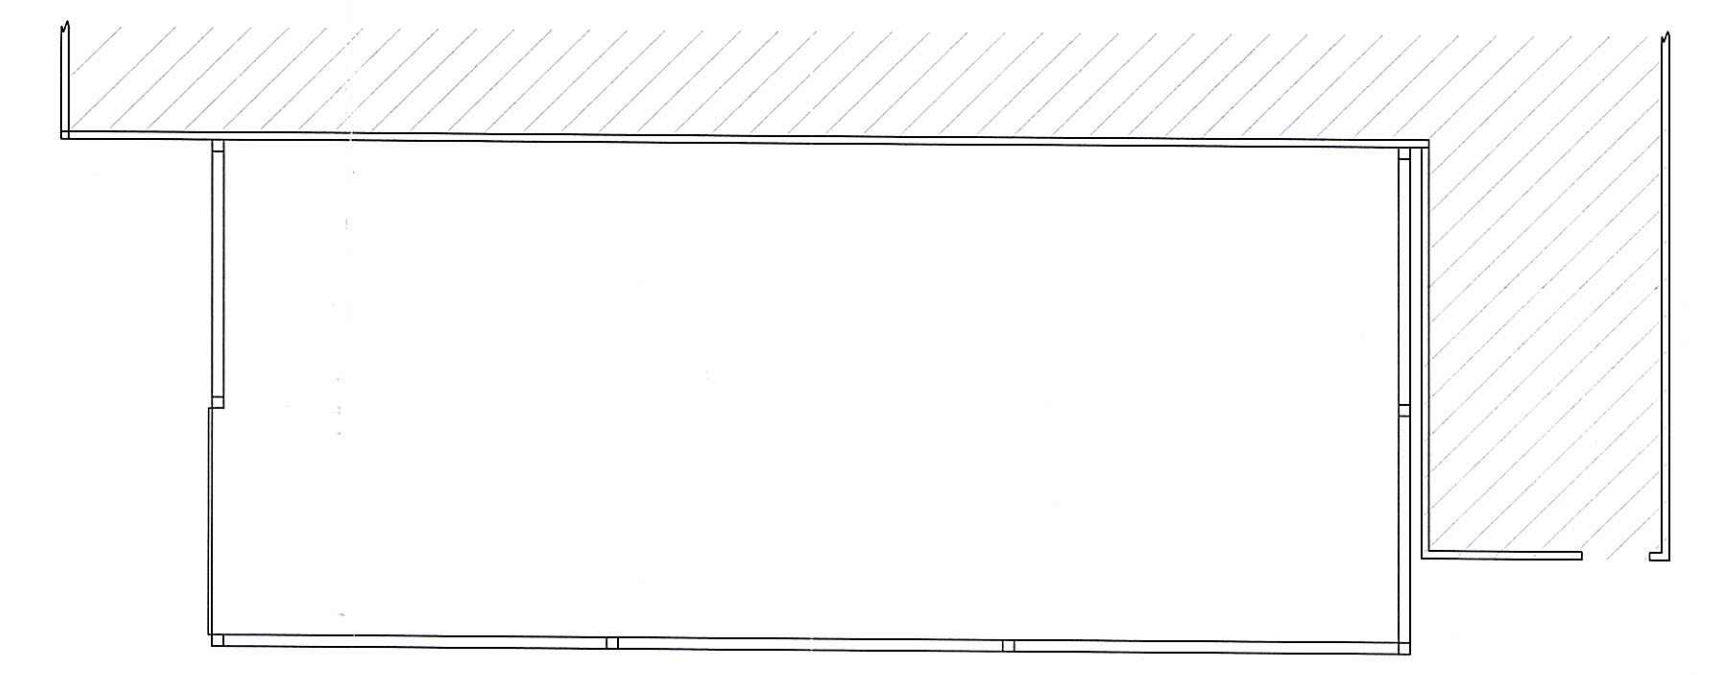


EXISTING FLOOR PLAN

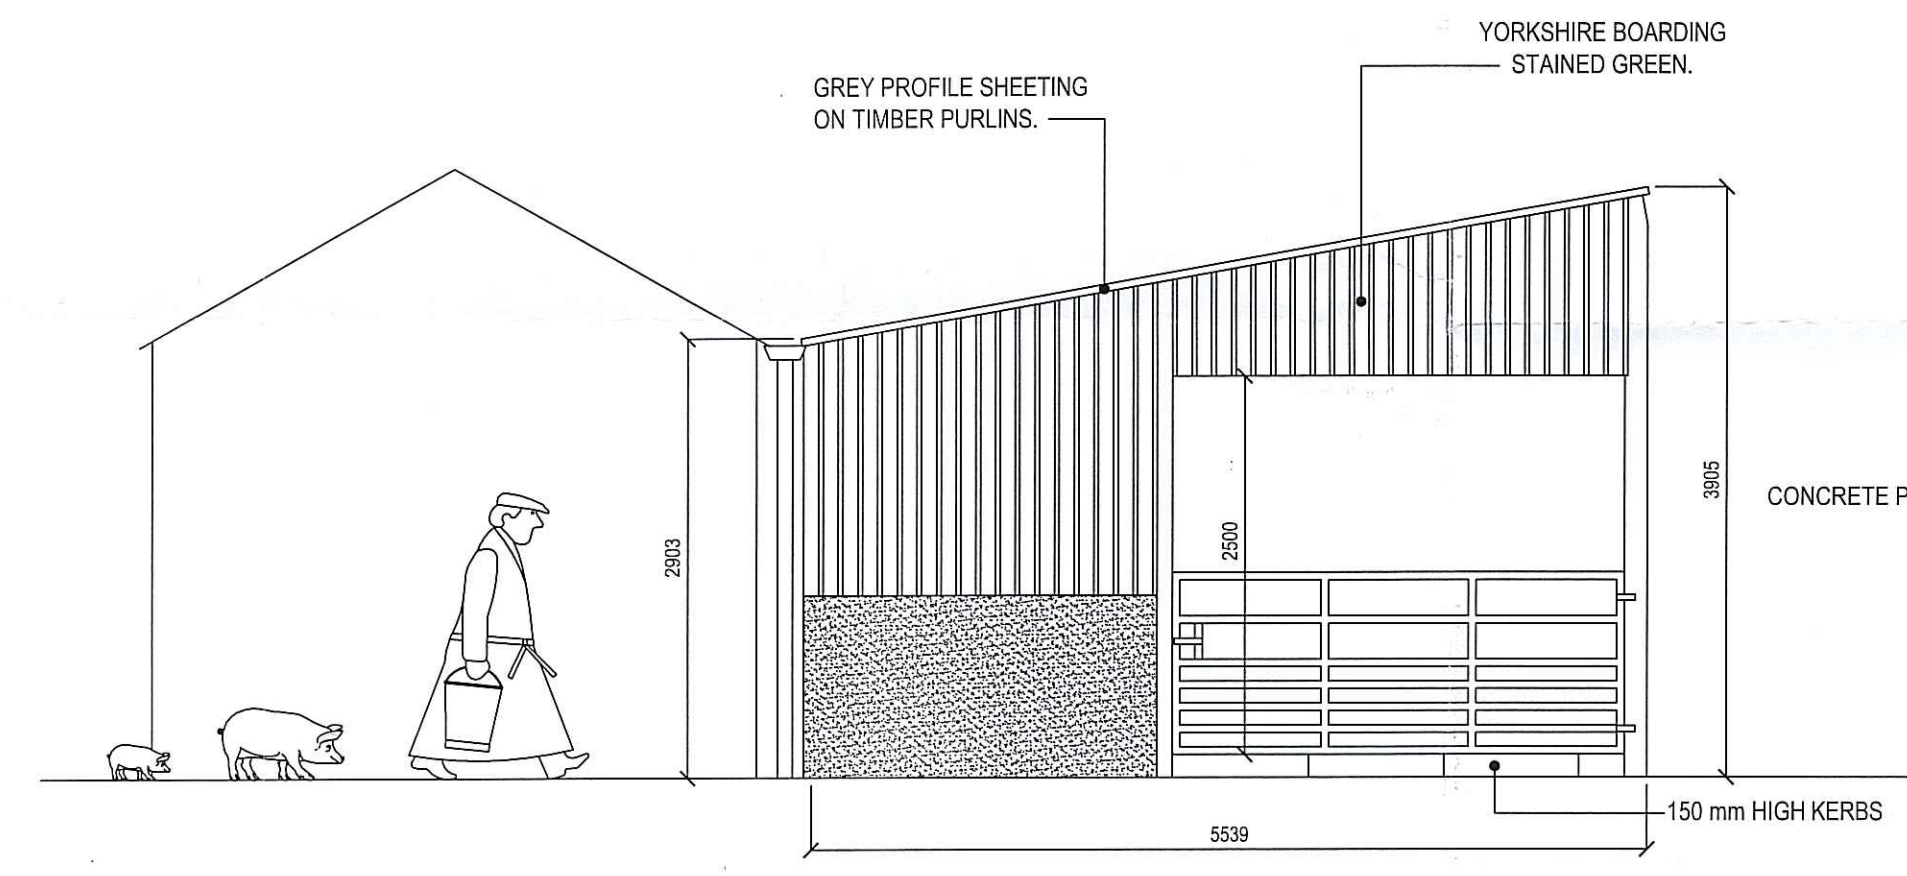


PROPOSED NORTH ELEVATION

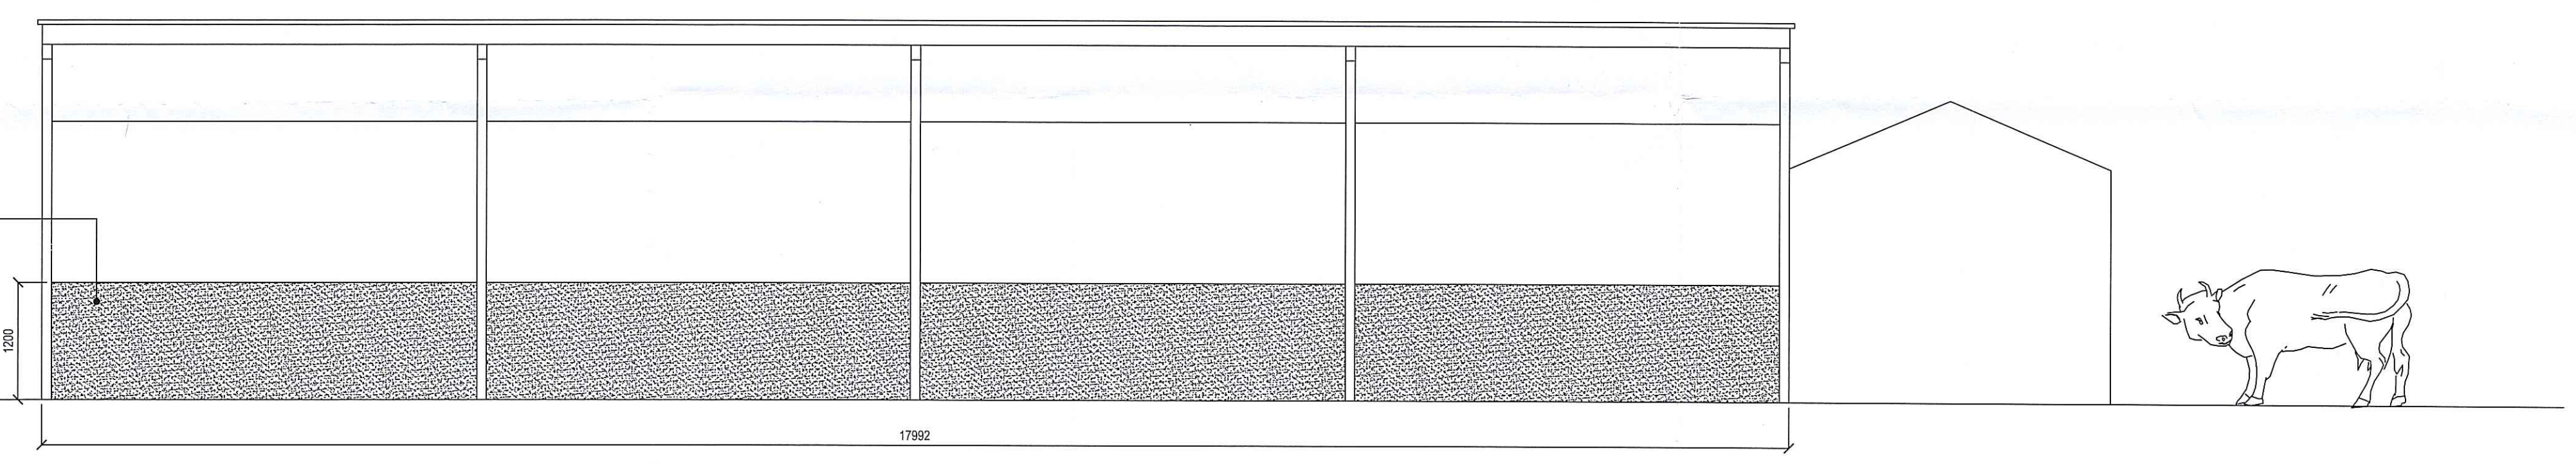

PROPOSED WEST ELEVATION

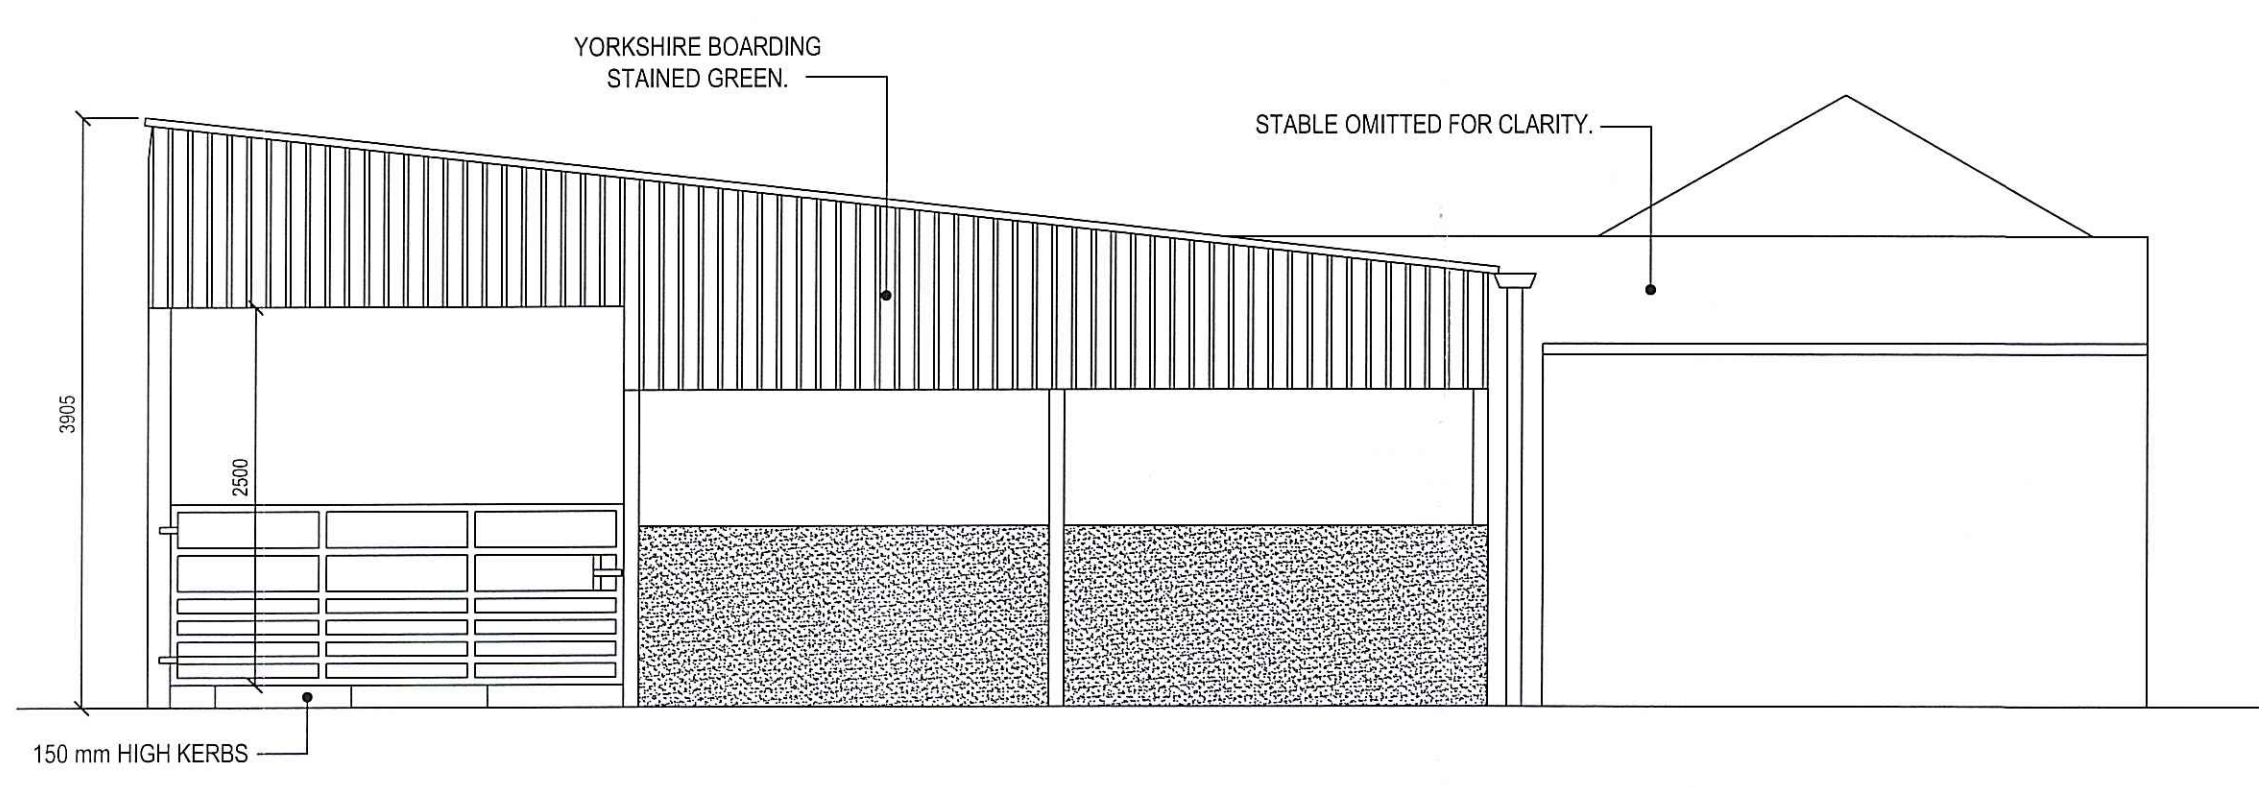

PROPOSED SOUTH ELEVATION

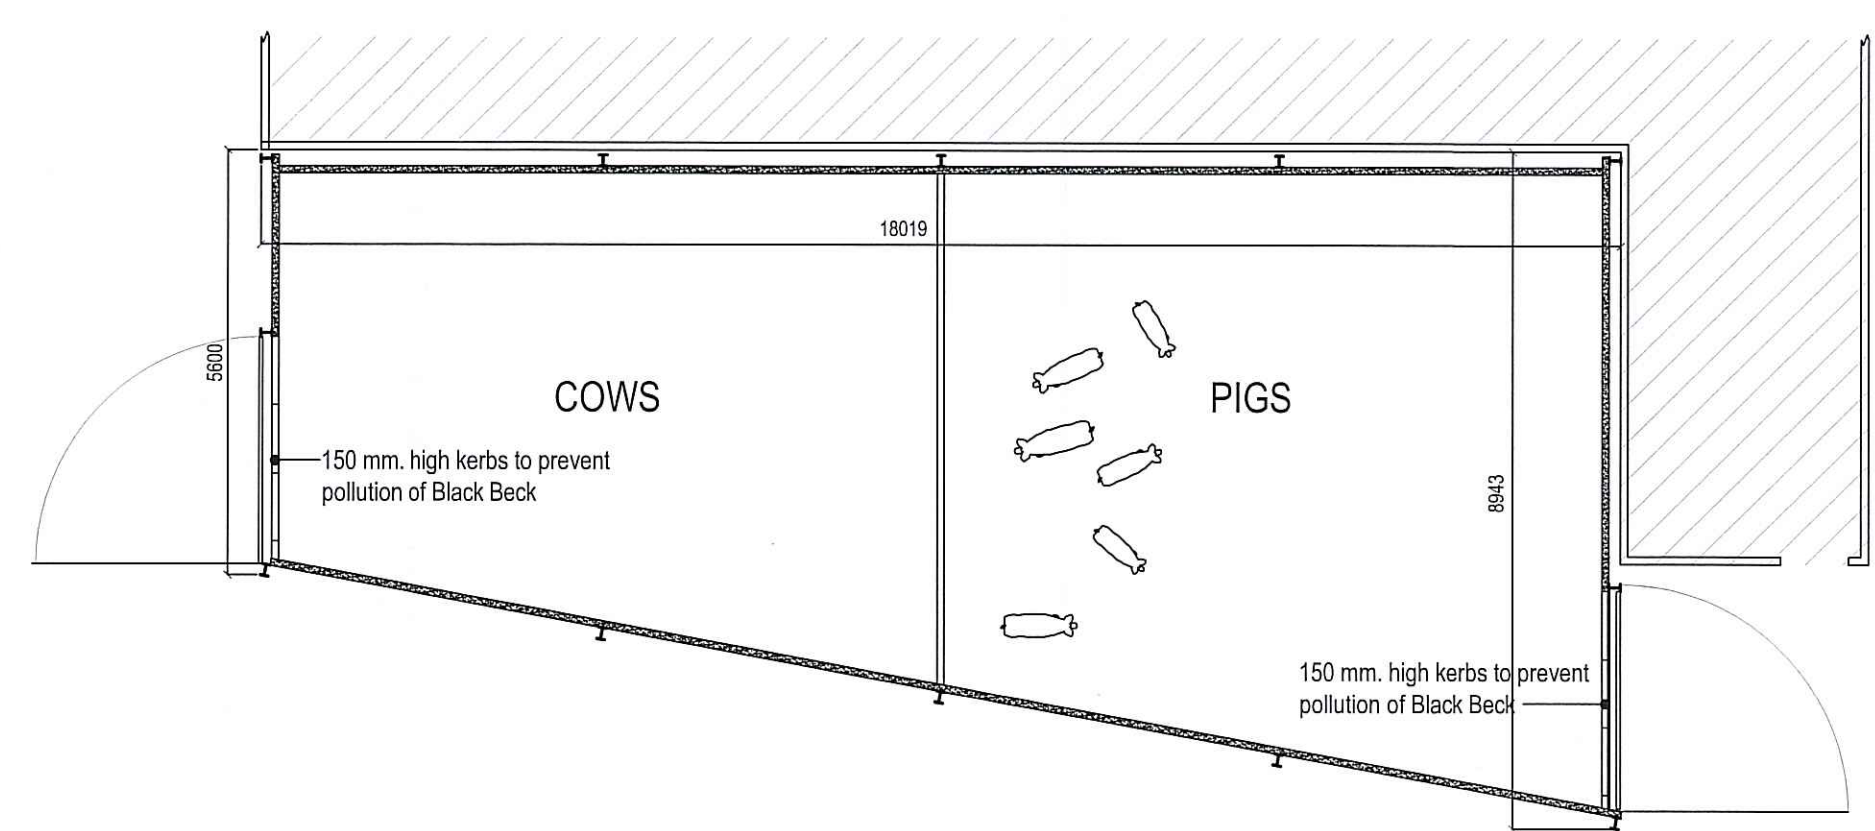

FLOOR PLAN 1:100

NYMNP
17 OCT 2014

REV.	DATE	DESCRIPTION	
Project PROPOSED LEAN-TO SHED			
Address St.ATHANASIUS MONASTERY, LANGDALE END, SCARBOROUGH.			
Client Fr. ARSENIUS St.ATHANASIUS.			
Drawing PLANS AS EXISTING & PROPOSED			
JOHN W PEOPLES Architectural Services 19 Crescent Avenue Whitby			
Scale	Date	Drawn by	Dwg no.
1:100 & 1:50	October 2014	John Peoples	SLA/01/NEW