
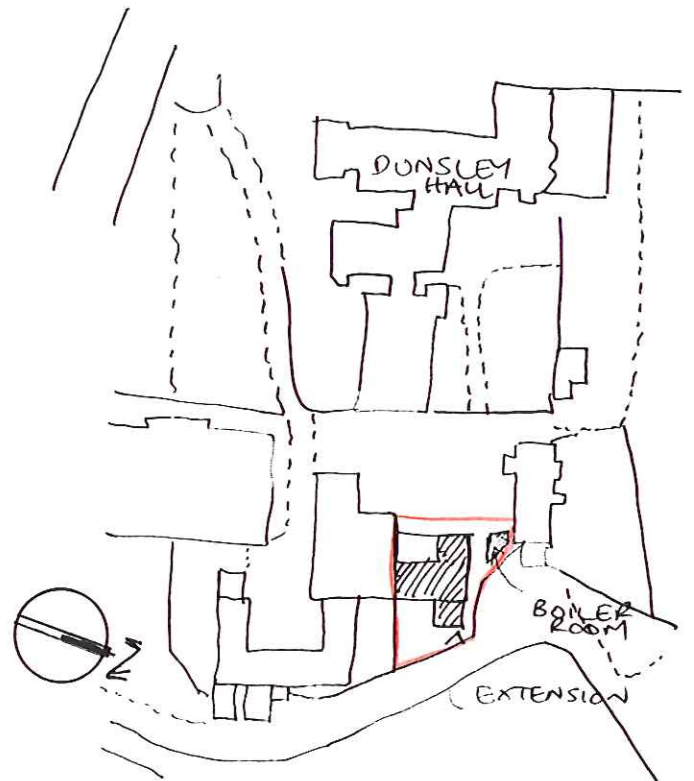


PROPOSED BOILER HOUSE
COTTAGE ONE DUNSLEY HALL
PLAN AND ELEVATIONS Scale 1:75

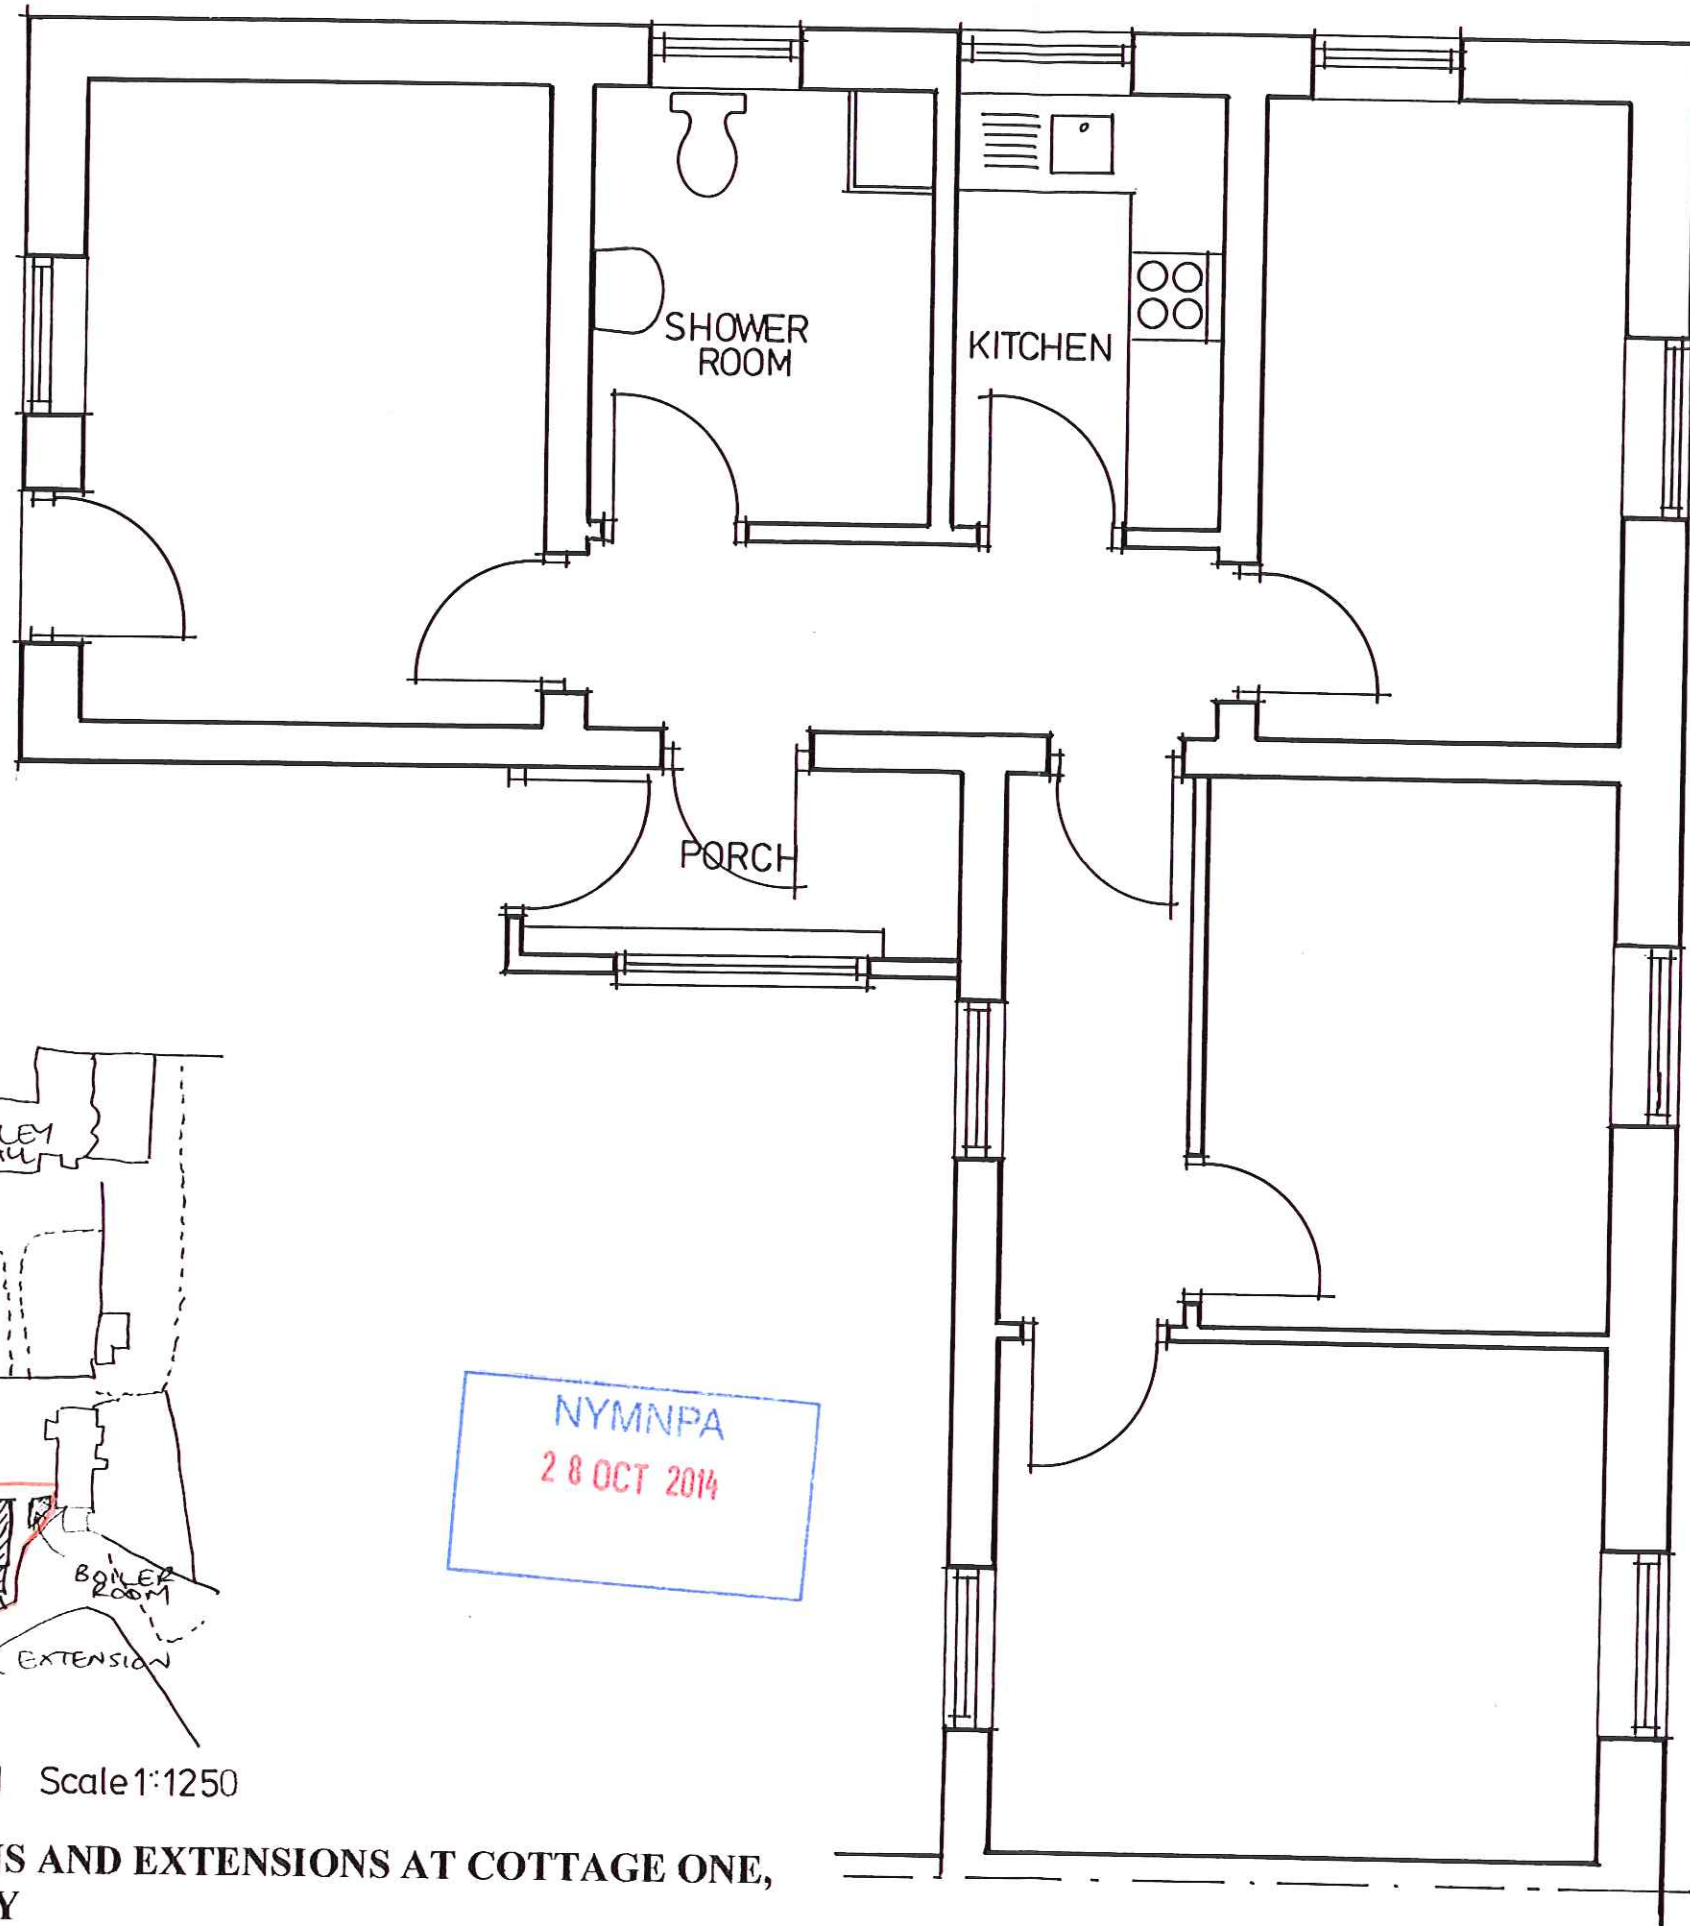


LOCATION PLAN Scale 1:1250


**PROPOSED ALTERATIONS AND EXTENSIONS AT COTTAGE ONE,
DUNSLEY HALL, WHITBY**
For Mr and Mrs I DRINKWATER

PLAN AS EXISTING

Scale 1:50

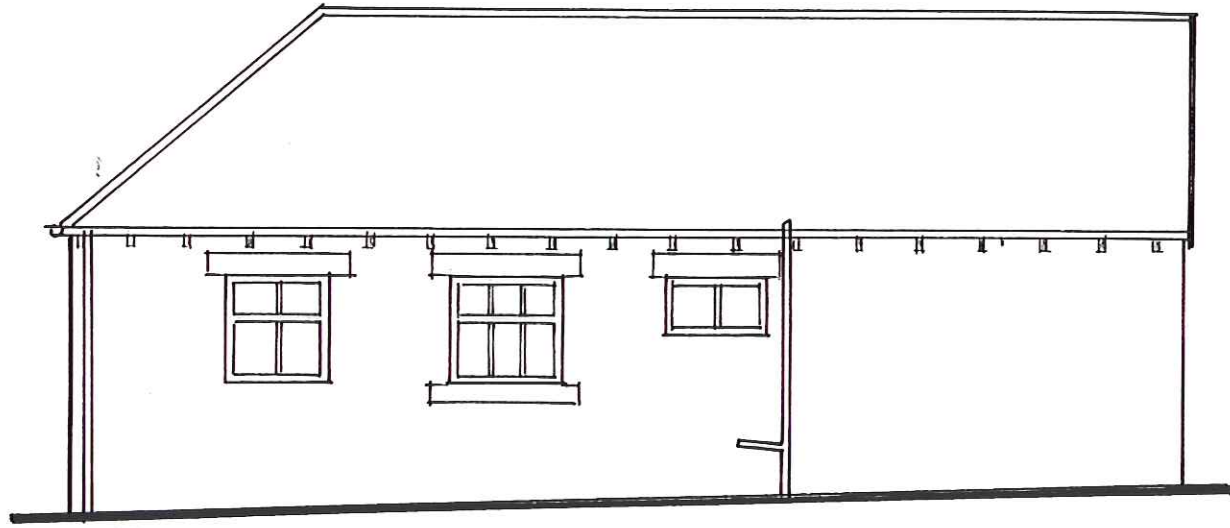

NORTH ELEVATION

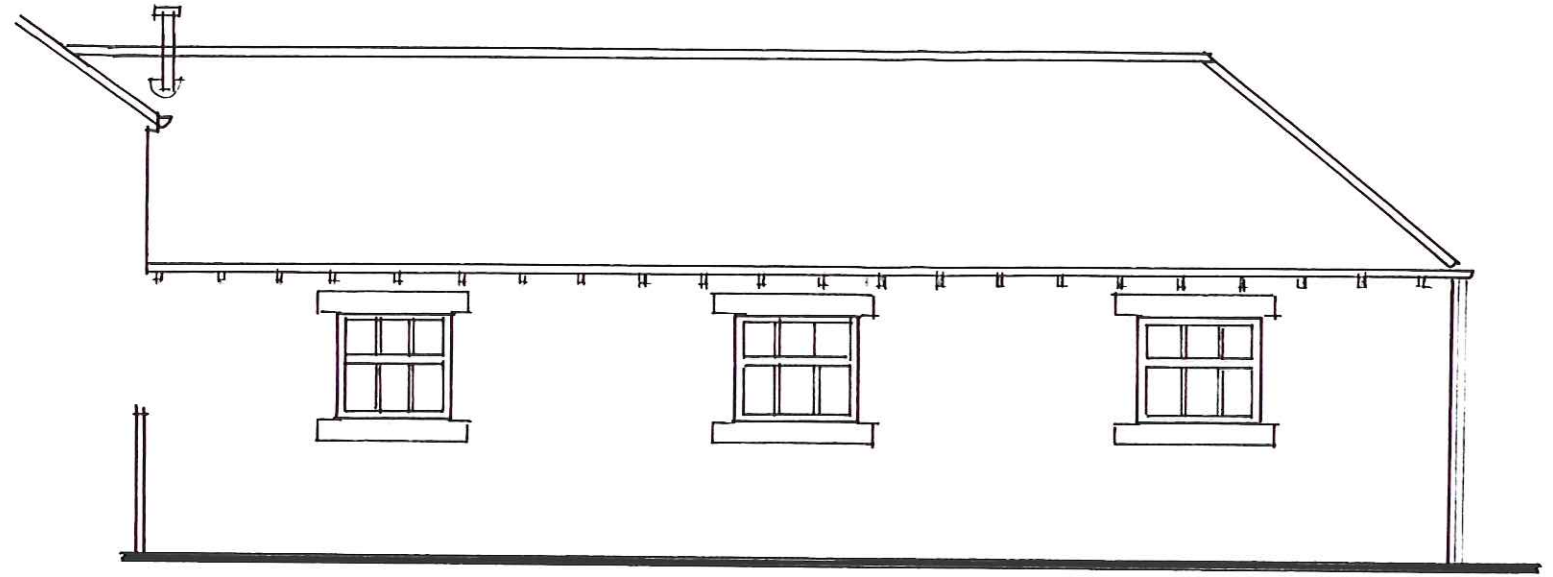

EAST ELEVATION




WEST ELEVATION




**PROPOSED ALTERATIONS AND EXTENSIONS AT COTTAGE ONE,
DUNSLEY HALL, WHITBY
For Mr and Mrs I DRINKWATER**

ELEVATIONS AS EXISTING Scale 1:75

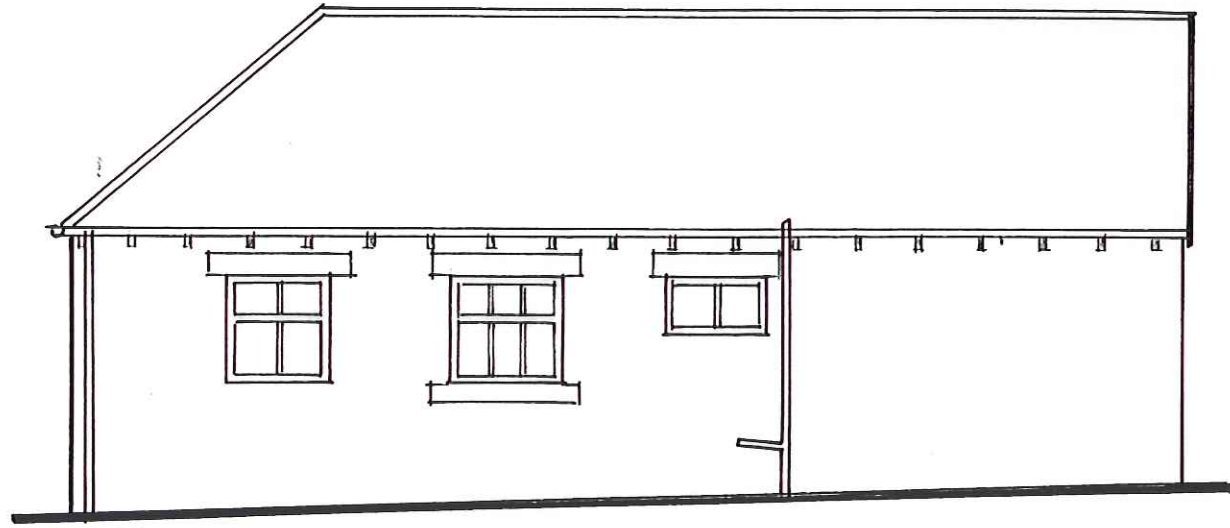

NORTH ELEVATION

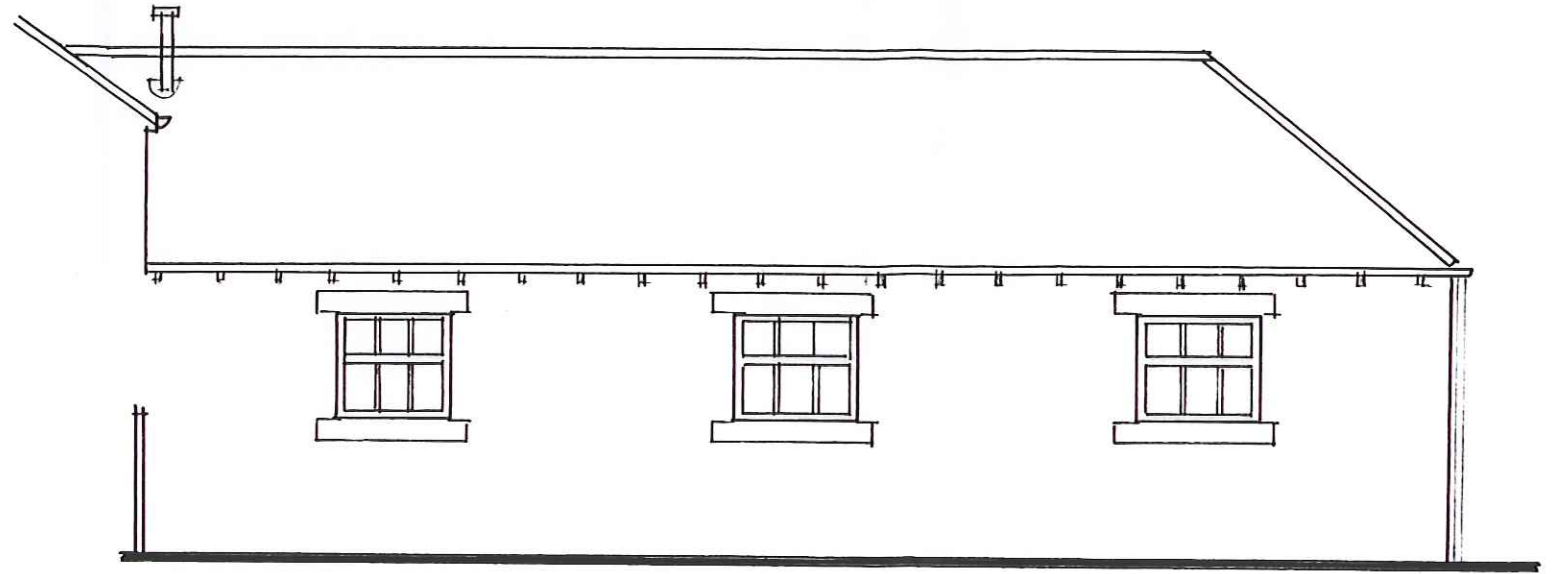

EAST ELEVATION




WEST ELEVATION

NYMNP
28 OCT 2014

**PROPOSED ALTERATIONS AND EXTENSIONS AT COTTAGE ONE,
DUNSLEY HALL, WHITBY
For Mr and Mrs I DRINKWATER**


ELEVATIONS AS EXISTING Scale 1:75

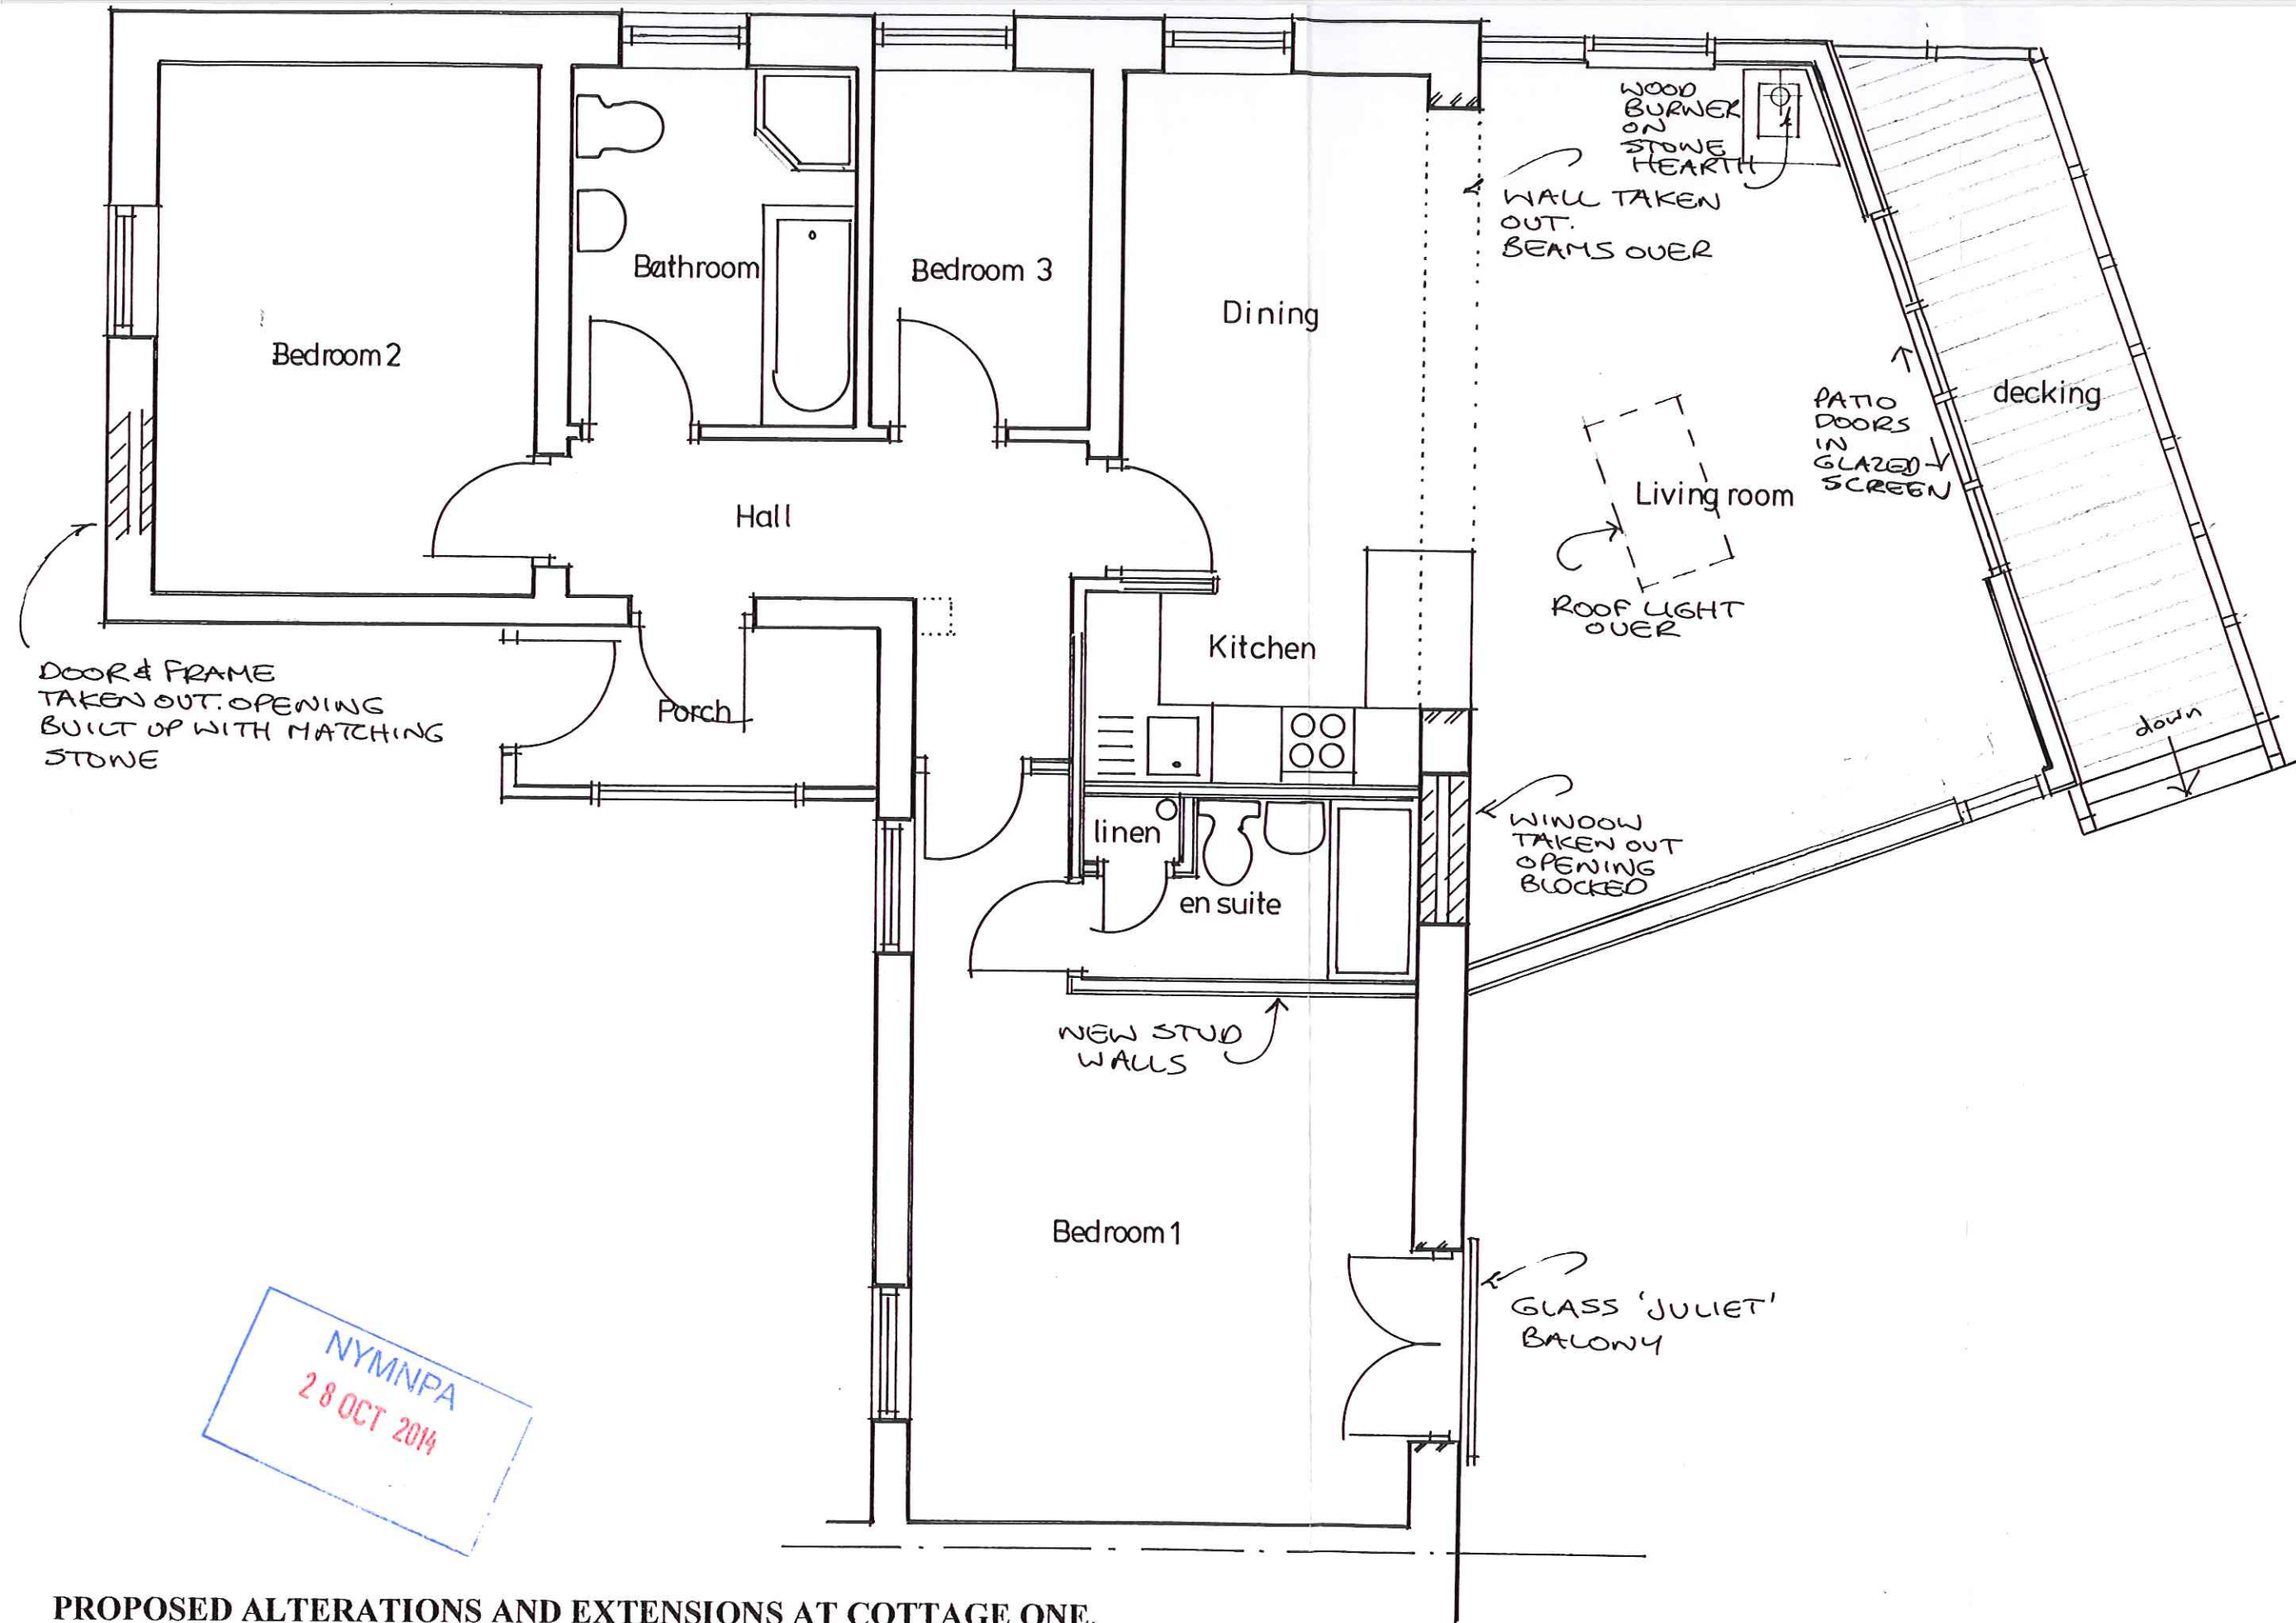


NYMNP
 28 OCT 2014

**PROPOSED ALTERATIONS AND EXTENSIONS AT COTTAGE ONE,
 DUNSLEY HALL, WHITBY
 For Mr and Mrs I DRINKWATER**

PLAN AS PROPOSED Scale 1:50

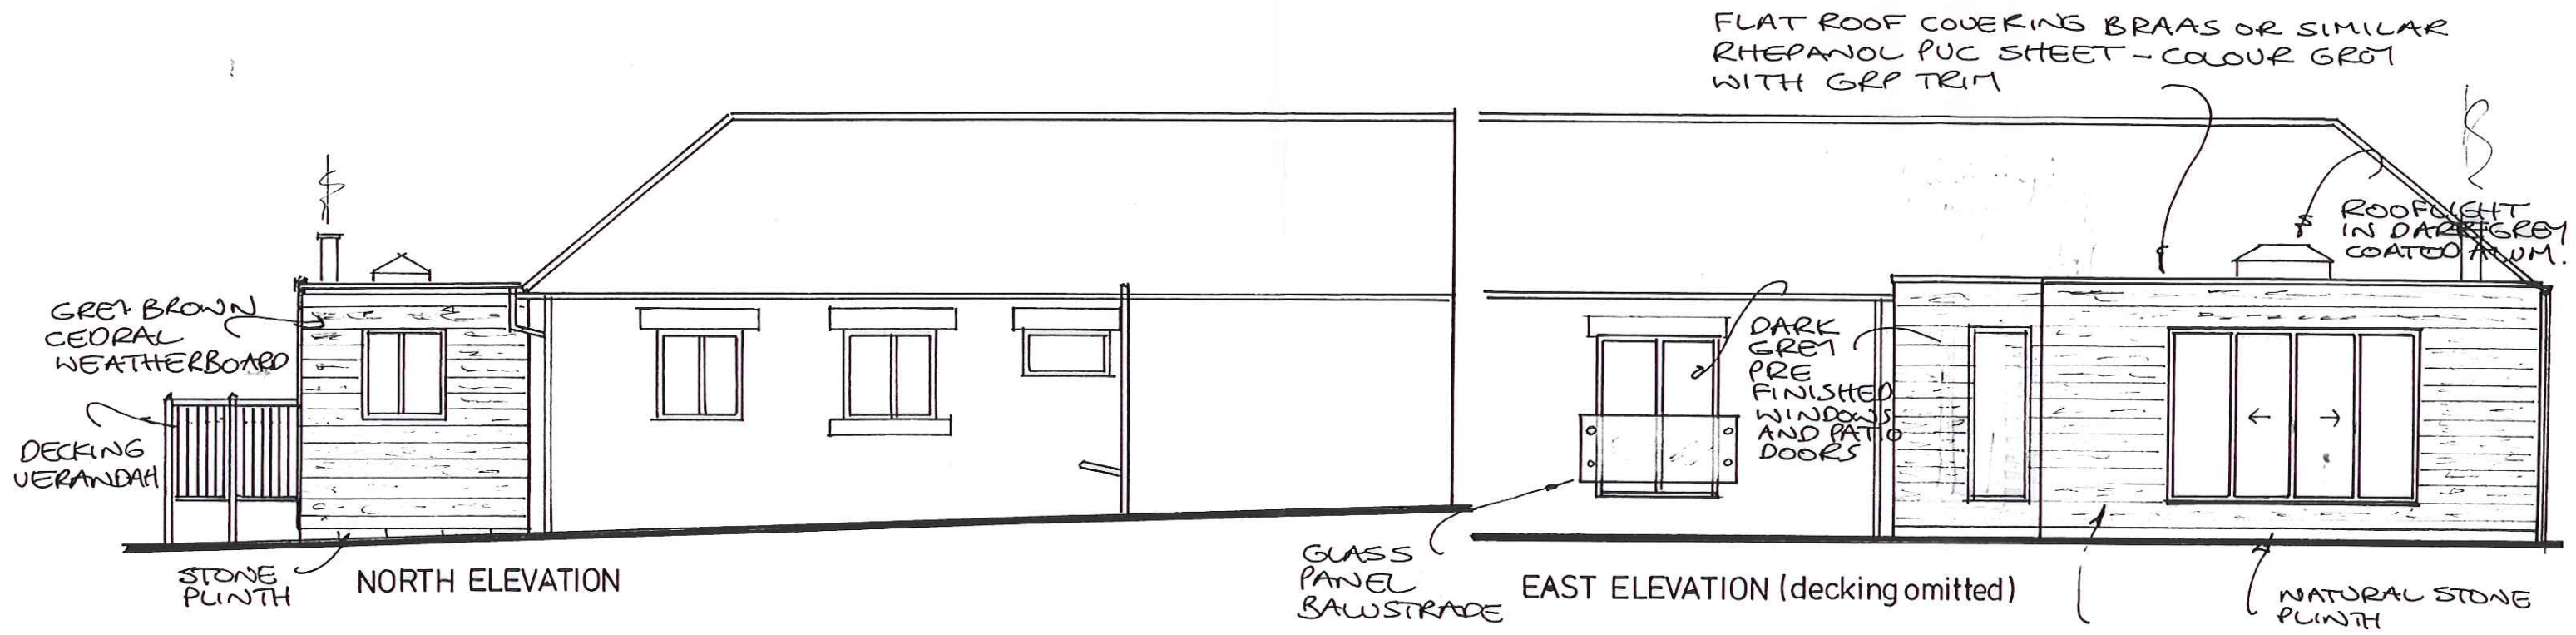

EXTENSION CLAD WITH MARLEY ETERNIT CEDRAL WEATHERBOARD COLOUR - GREY BROWN WITH MATCHING TRIM.

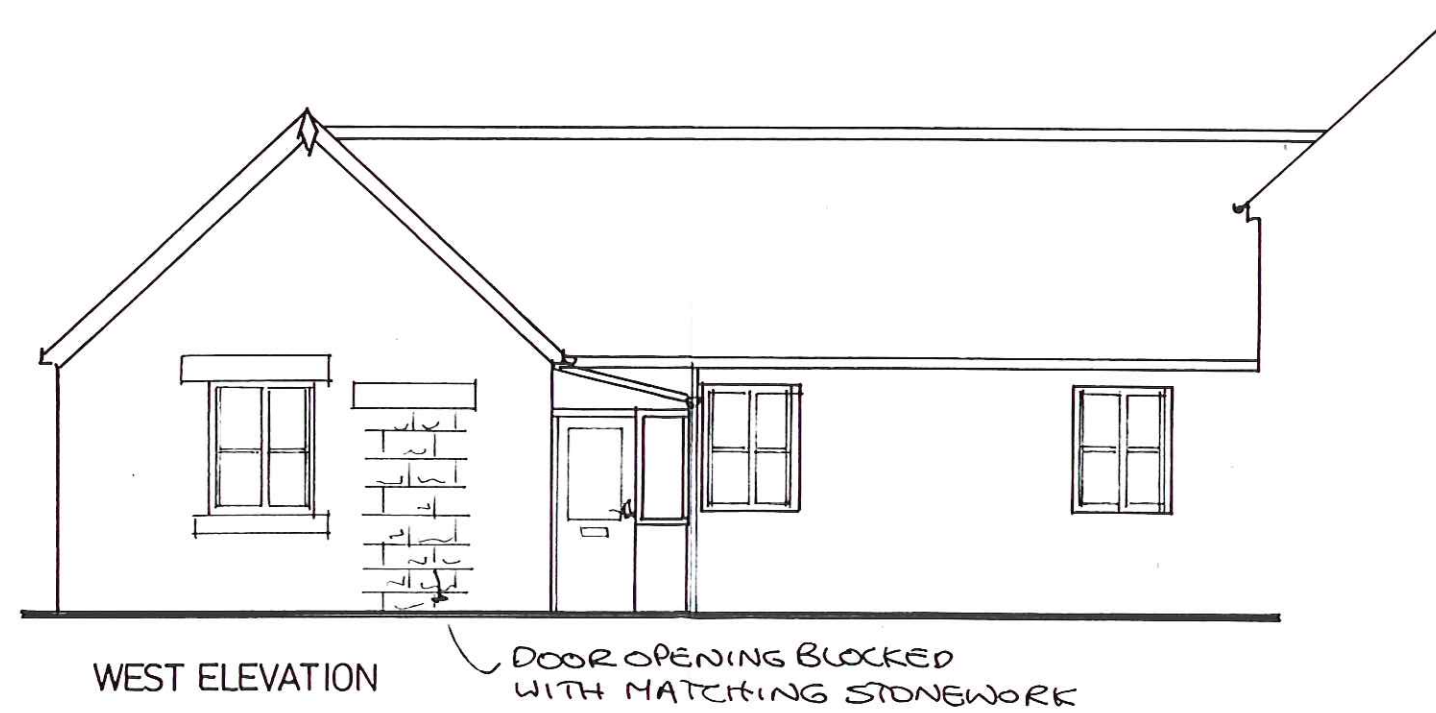


NYMNP
28 OCT 2014


**PROPOSED ALTERATIONS AND EXTENSIONS AT COTTAGE ONE,
DUNSLEY HALL, WHITBY**
For Mr and Mrs I DRINKWATER

ELEVATIONS AS PROPOSED

Scale 1:75

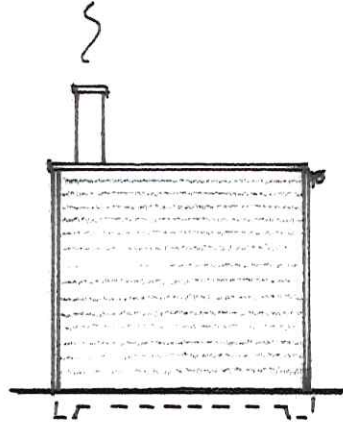


SIDE ELEVATION

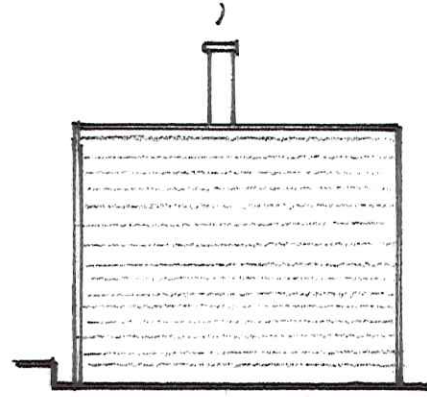

REAR ELEVATION

BOILER HOUSE ELEVATIONS 1:75

NYM
-3 NOV 2014

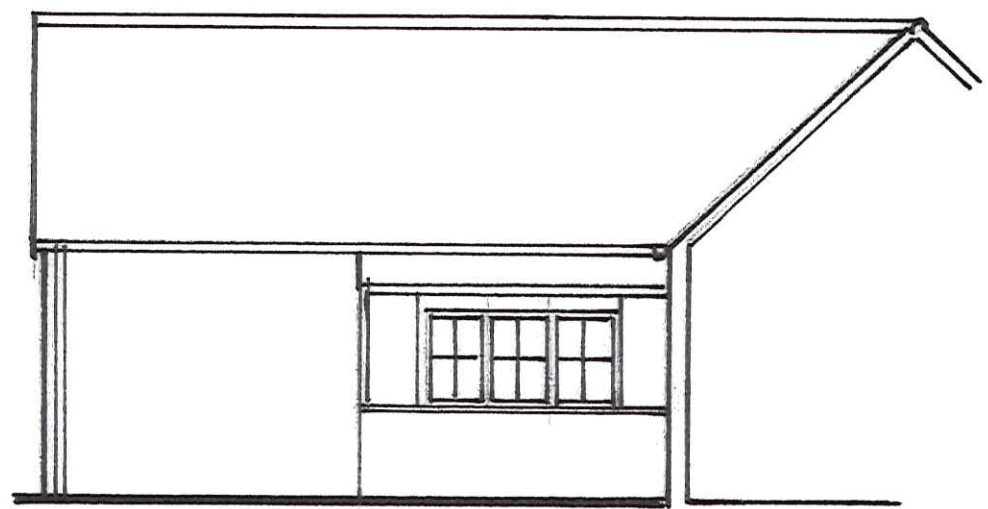

SOUTH ELEVATION EXISTING (NO CHANGE PROPOSED)

DWELLING ELEVATION
Scale 1:75