




PLAN ON ROOF
 PROFILE 6R FIBRE CEMENT ROOF SHEETING (NATURAL GREY)

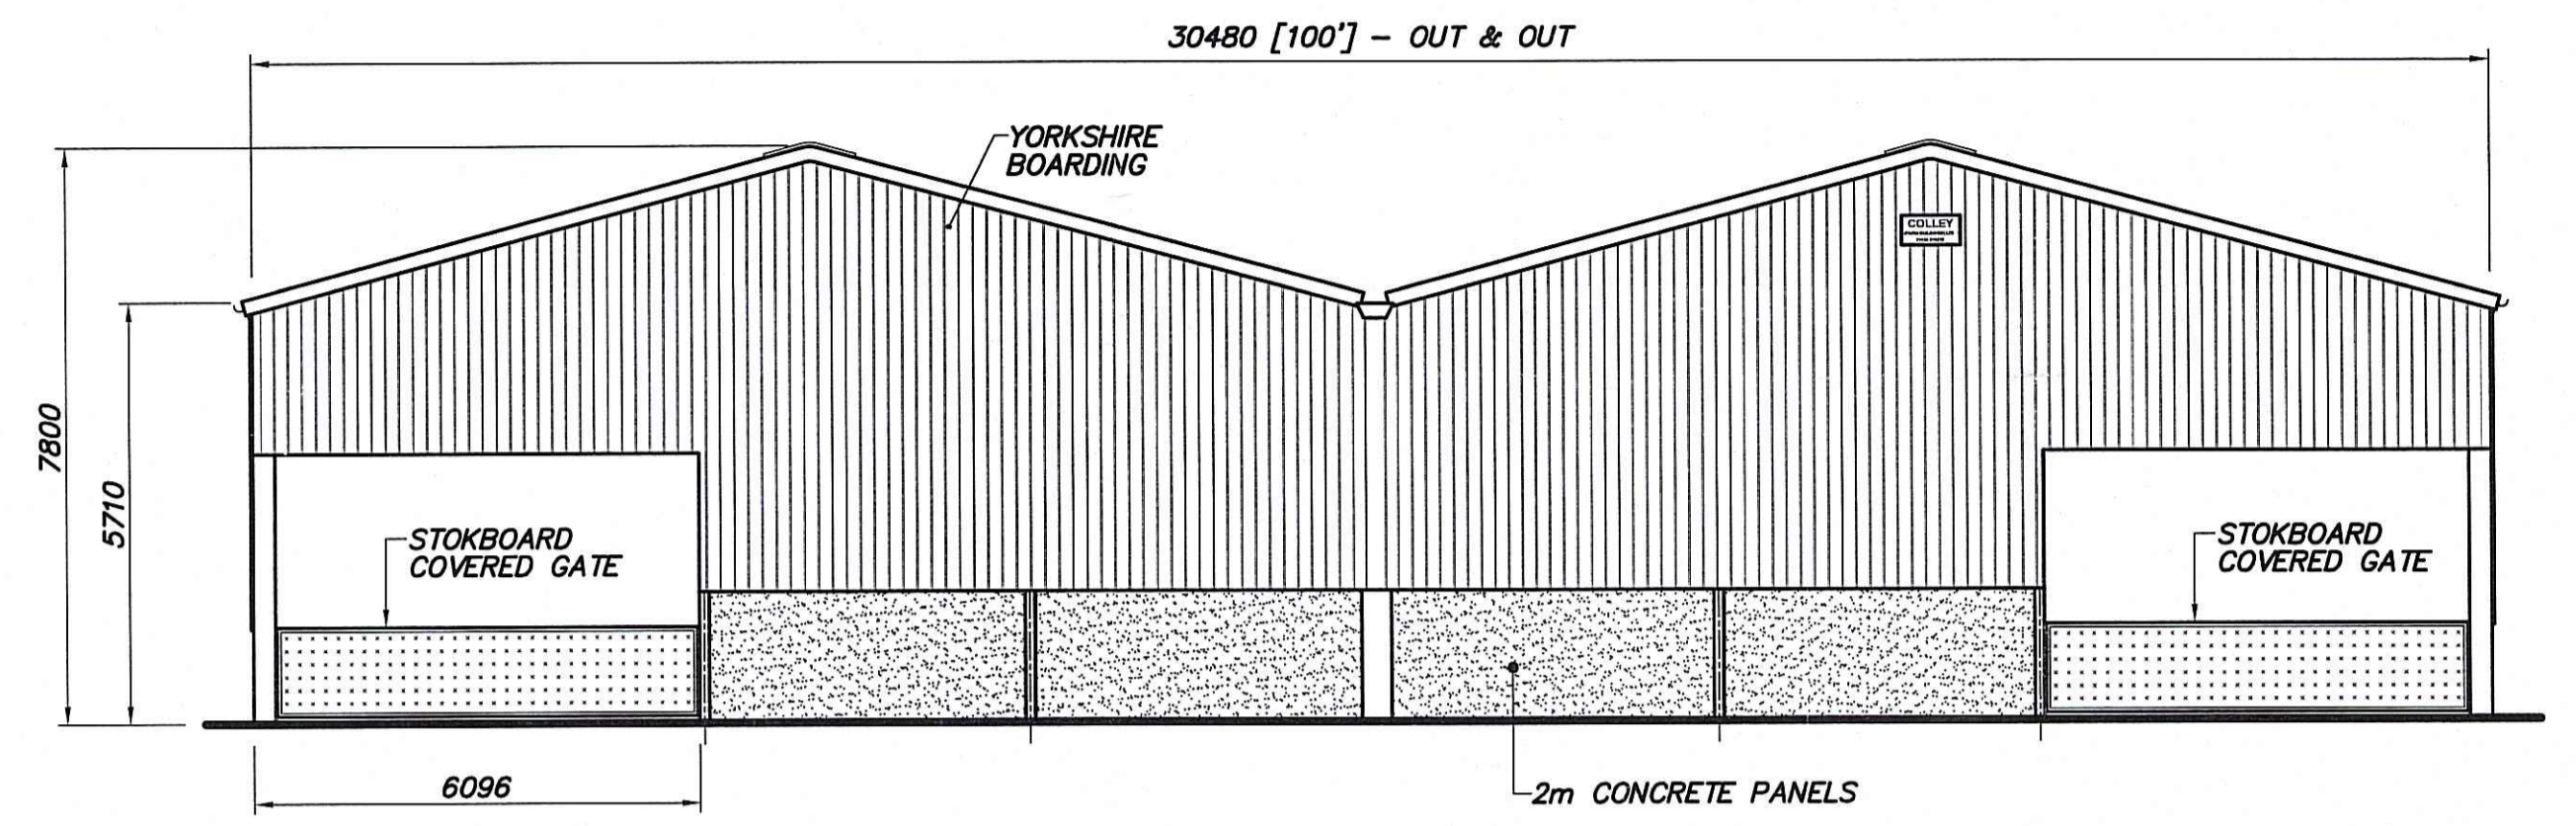

SOUTH EAST ELEVATION

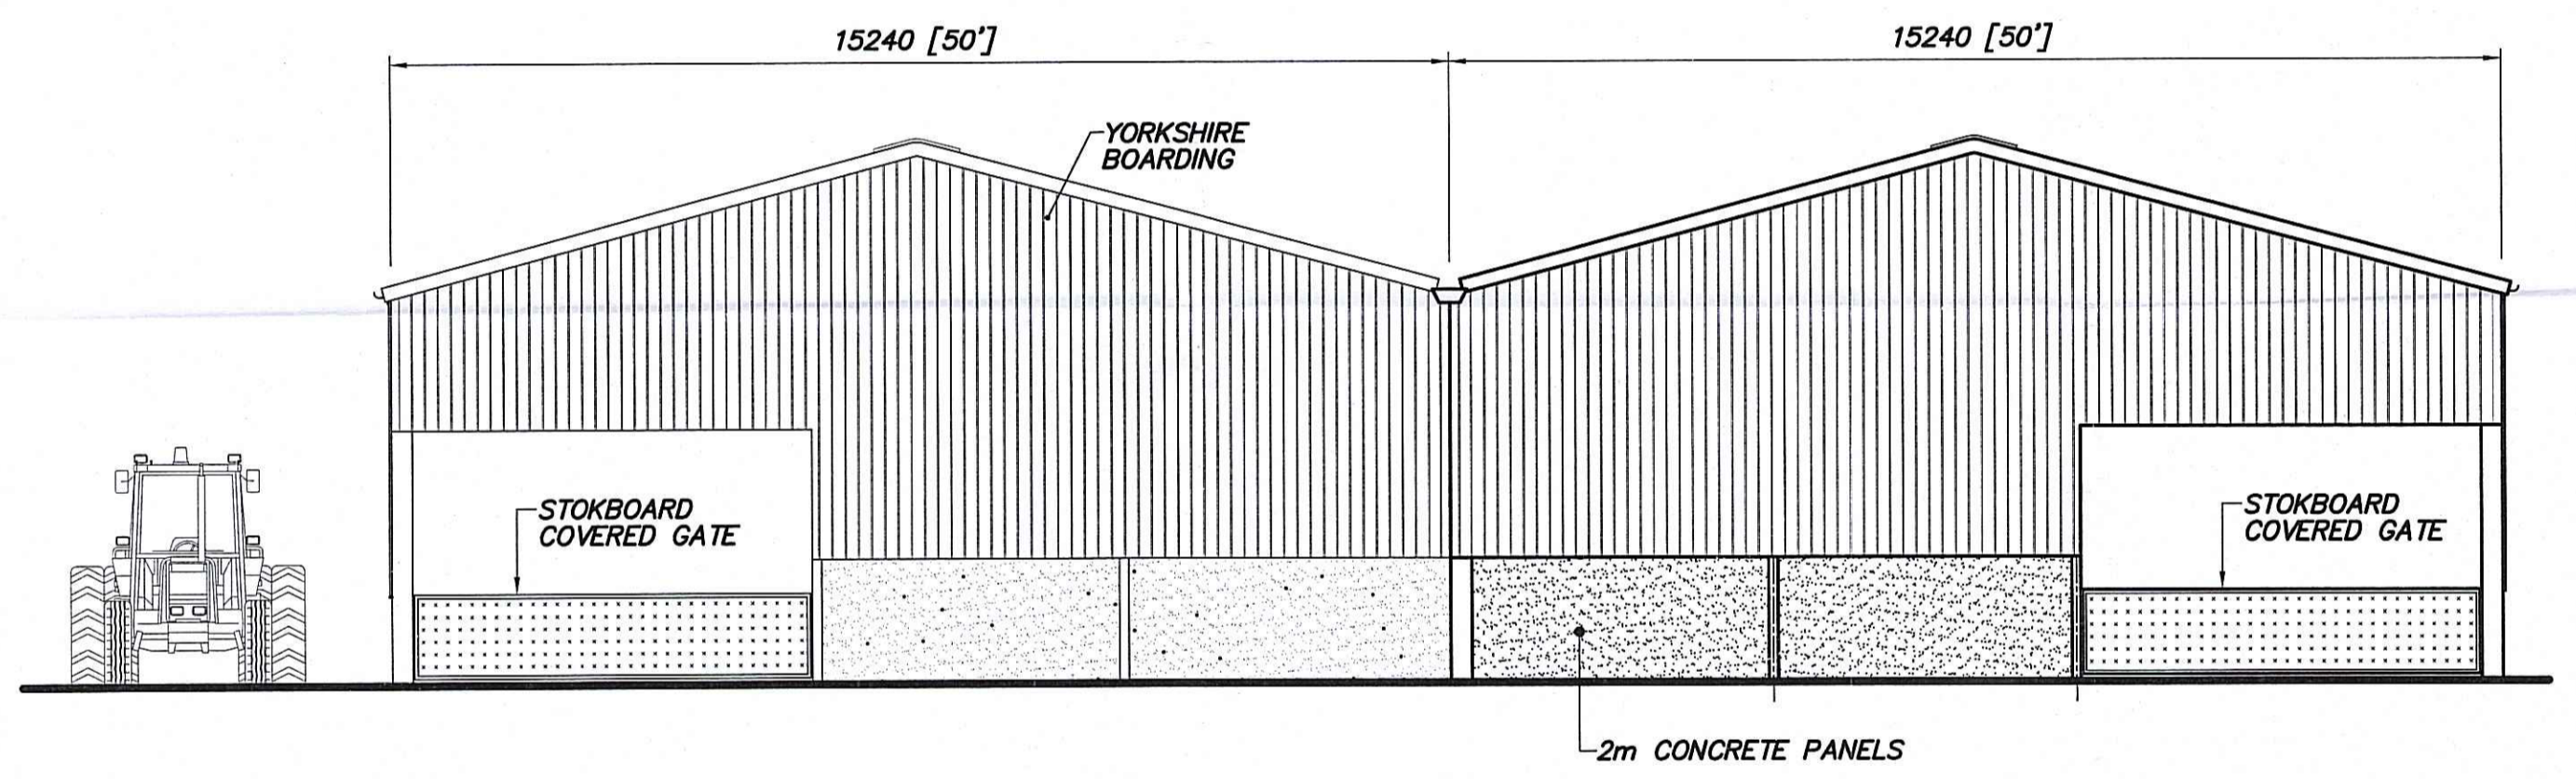


NORTH WEST ELEVATION

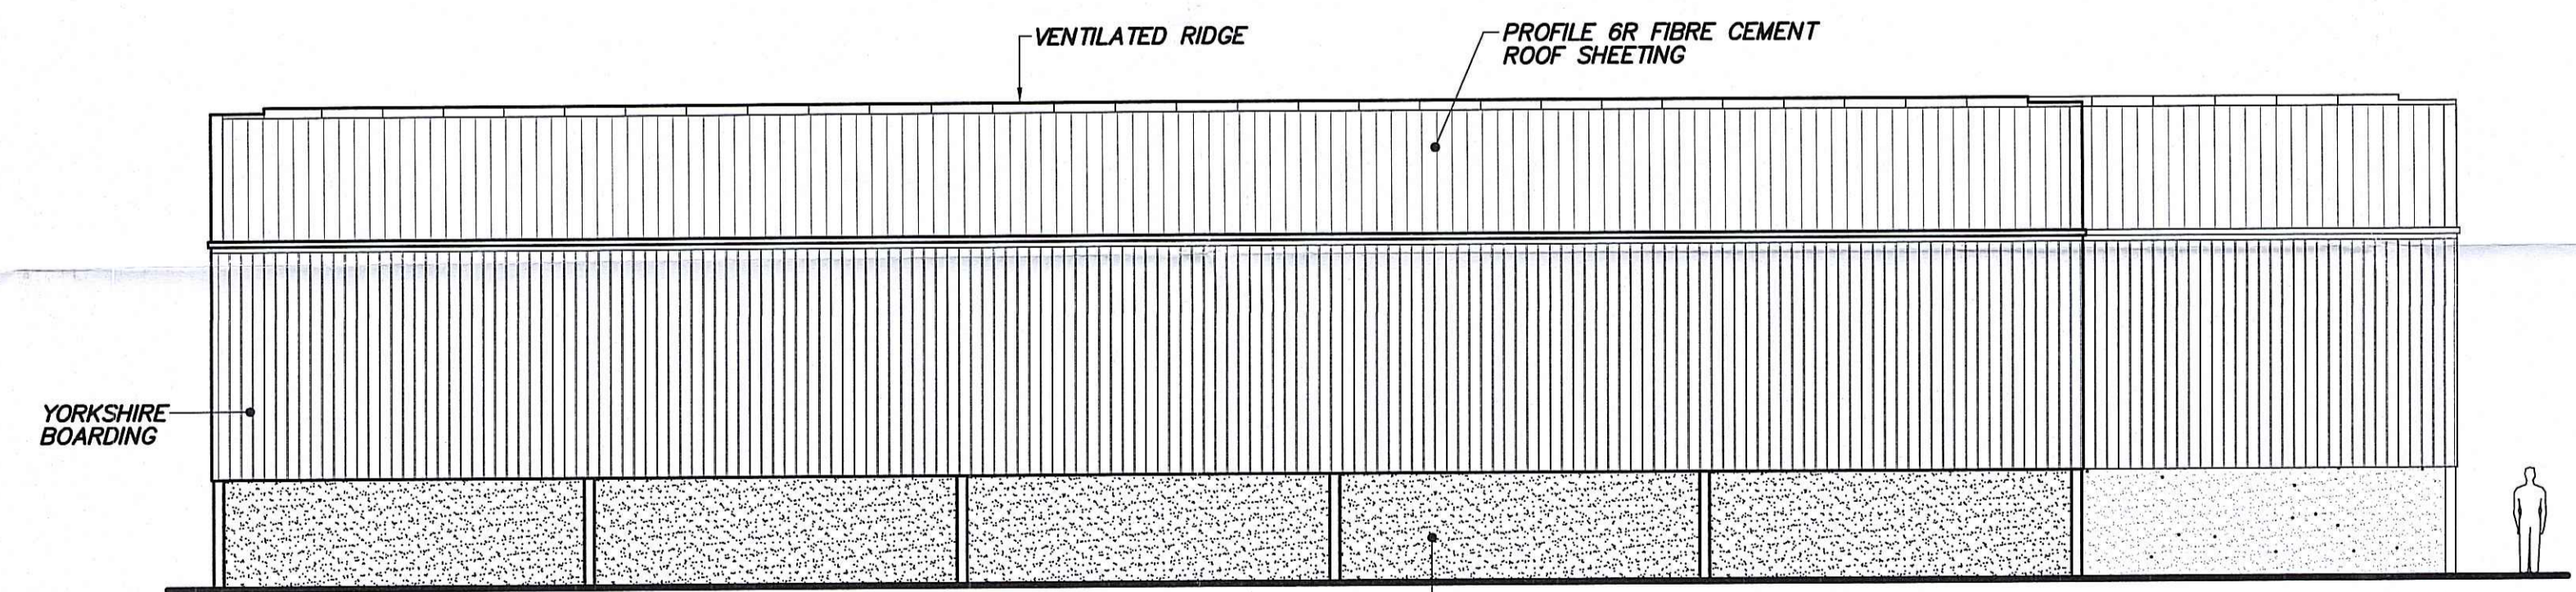

NORTH-EAST ELEVATION

NVM/MPA
 28 NOV 2014

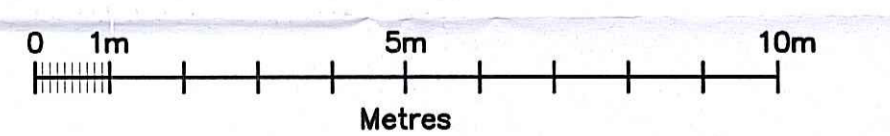

EXTERNAL MATERIALS:-
 NATURAL GREY REINFORCED CORRUGATED FIBRE CEMENT ROOF SHEETING PR6 15° ROOF PITCH
 VENTILATED CLOSE FITTING CROWN SHEETS TO RIDGE.
 uPVC EAVES GUTTER & RWP'S
 SIDE AND END WALL CLADDING IN YORKSHIRE BOARDING.
 EXPOSED STEELWORK GLOSS PAINTED.
 NATURAL GREY SMOOTH FINISH PRECAST CONCRETE WALL PANELS.

GENERAL NOTES
 1 READ THIS DRAWING IN CONJUNCTION WITH ASSOCIATE ARRANGEMENT DRAWING MP-02A.

Rev	Date	Description	Signed
B	21.11.14	MINOR UPDATES	DHL
A	14.11.14	REDRAWN AS DUAL PITCH BUILDING	DHL




This drawing and its contents is the property of Colley (Farm Buildings) Limited and may not be reproduced or published in any way without the written permission of Colley (Farm Buildings) Limited.

COLLEY (FARM BUILDINGS) LTD
 HOLME-ON-THE-WOLDS
 BEVERLEY
 EAST YORKSHIRE
 HU17 7PT

J.C & A.E MALTHOUSE AND PARTNERS
 THIRLSEY FARM
 SILPHO, SCARBOROUGH
 ARRANGEMENT OF PROPOSED NEW PIG YARD BUILDING

DRAWING No		MP-01	
Scale	Date	Drawn By	Ch'k'd By
1:100 @ A1	19.03.14	DHL	

NYMNP
28 NOV 2014

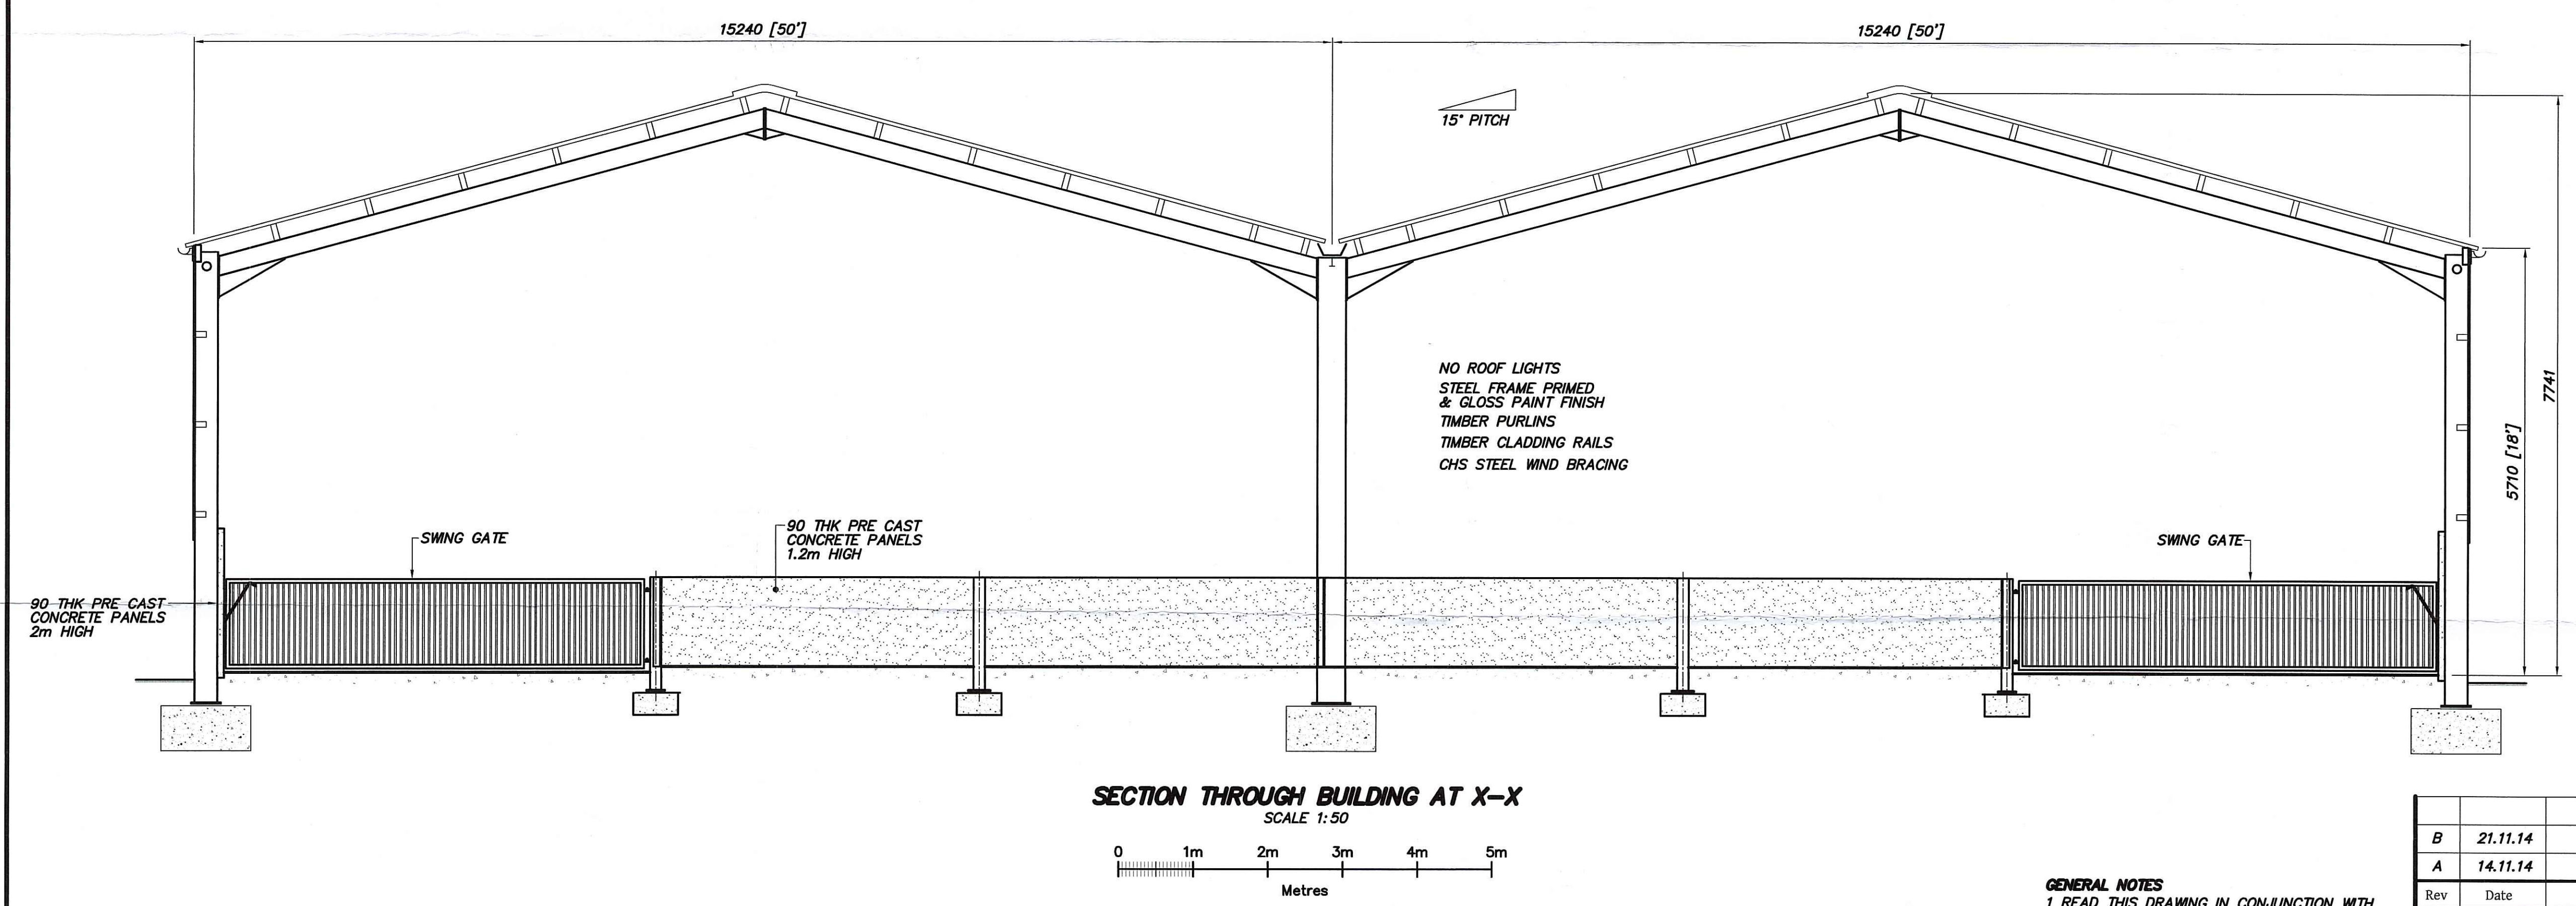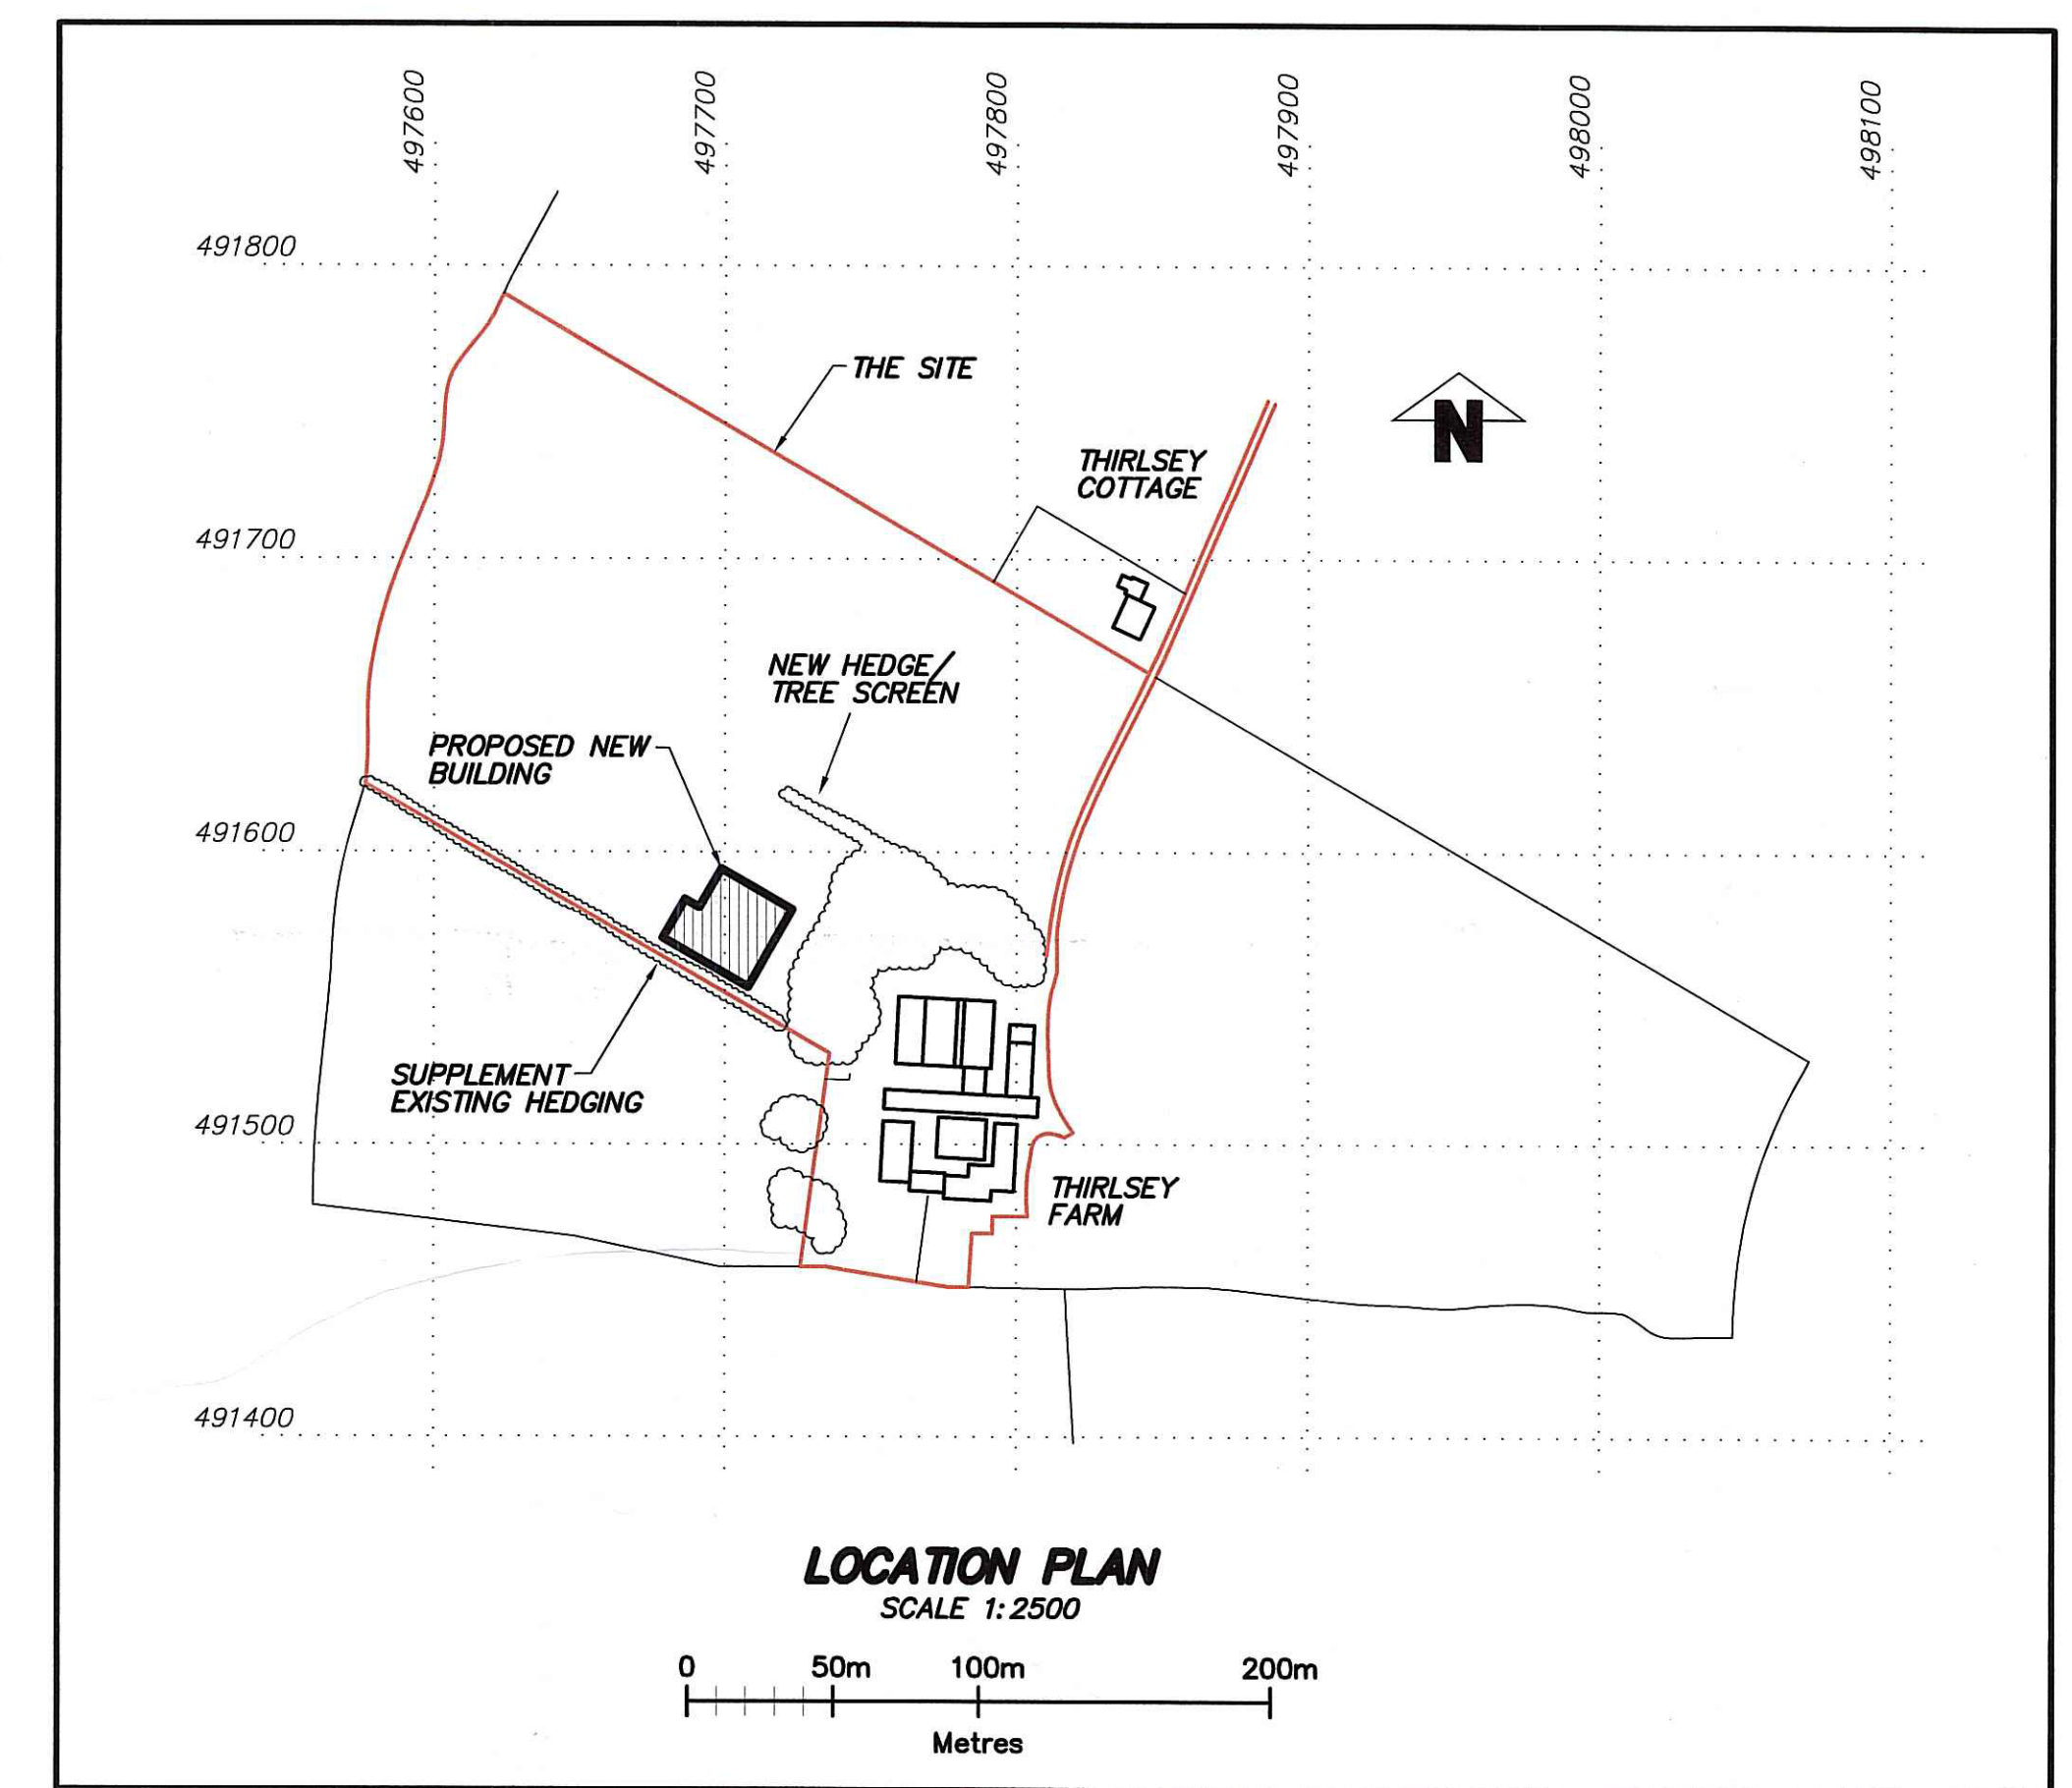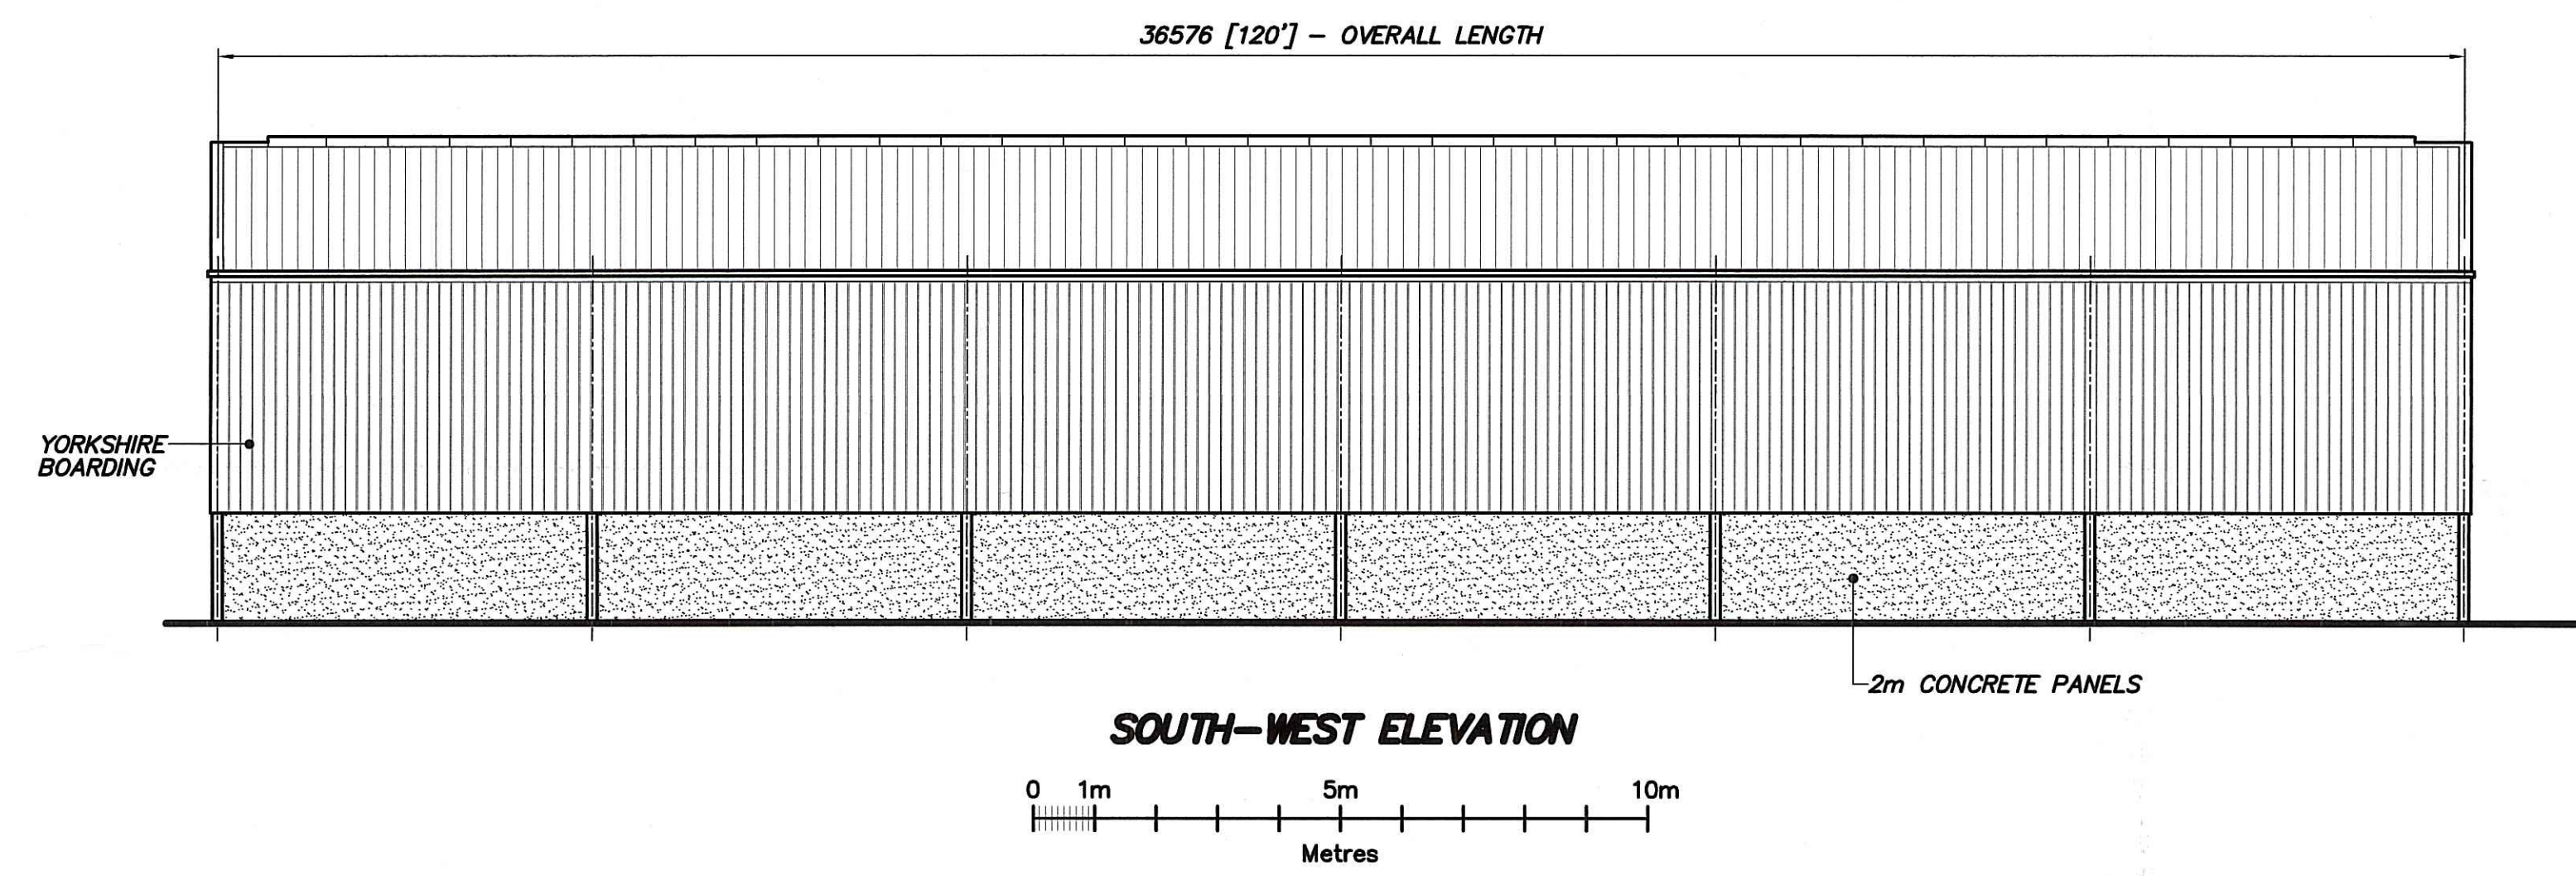

GENERAL NOTES
1 READ THIS DRAWING IN CONJUNCTION WITH ASSOCIATE ARRANGEMENT DRAWING MP-01.

Rev	Date	Description	Signed
B	21.11.14	MINOR UPDATES	DHL
A	14.11.14	REDRAWN AS DUAL PITCH BUILDING	DHL

COLLEY (FARM BUILDINGS) LTD
HOLME-ON-THE-WOLDS
BEVERLEY
EAST YORKSHIRE
HU17 7PT

J.C & A.E. MALTHOUSE AND PARTNERS
THIRLSEY FARM
SILPHO, SCARBOROUGH
ARRANGEMENT OF PROPOSED NEW PIG YARD BUILDING

DRAWING No MP-02		Revision	
Scale 1:100, 1:50 & 1:2500 @ A1	Date 15.11.13	Drawn By DHL	Ch'k'd By