



© ACORUS Rural Property Services Ltd.

NOTES:


1. If in doubt ask
2. Written dimensions to be used only
3. This drawing is confidential and remains the exclusive property of ACORUS.
4. Do not copy unless authorised.

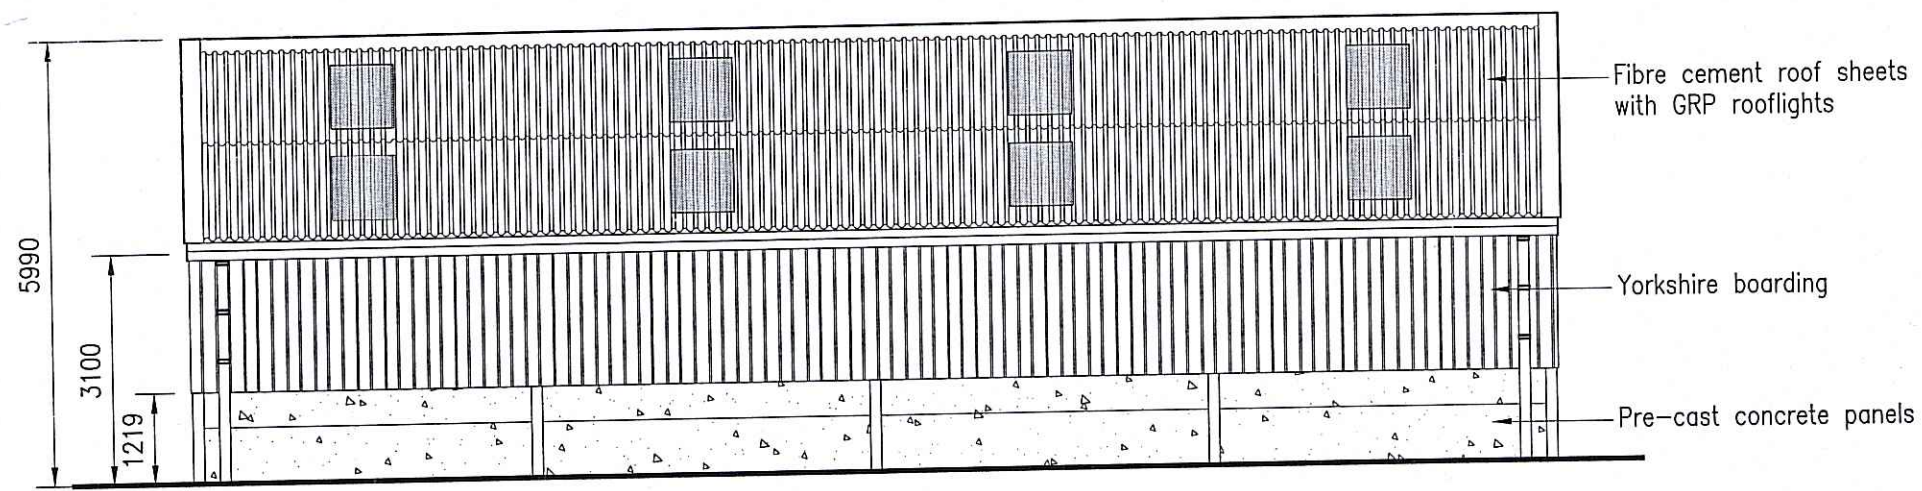


SOUTH WEST ELEVATION Scale 1:100

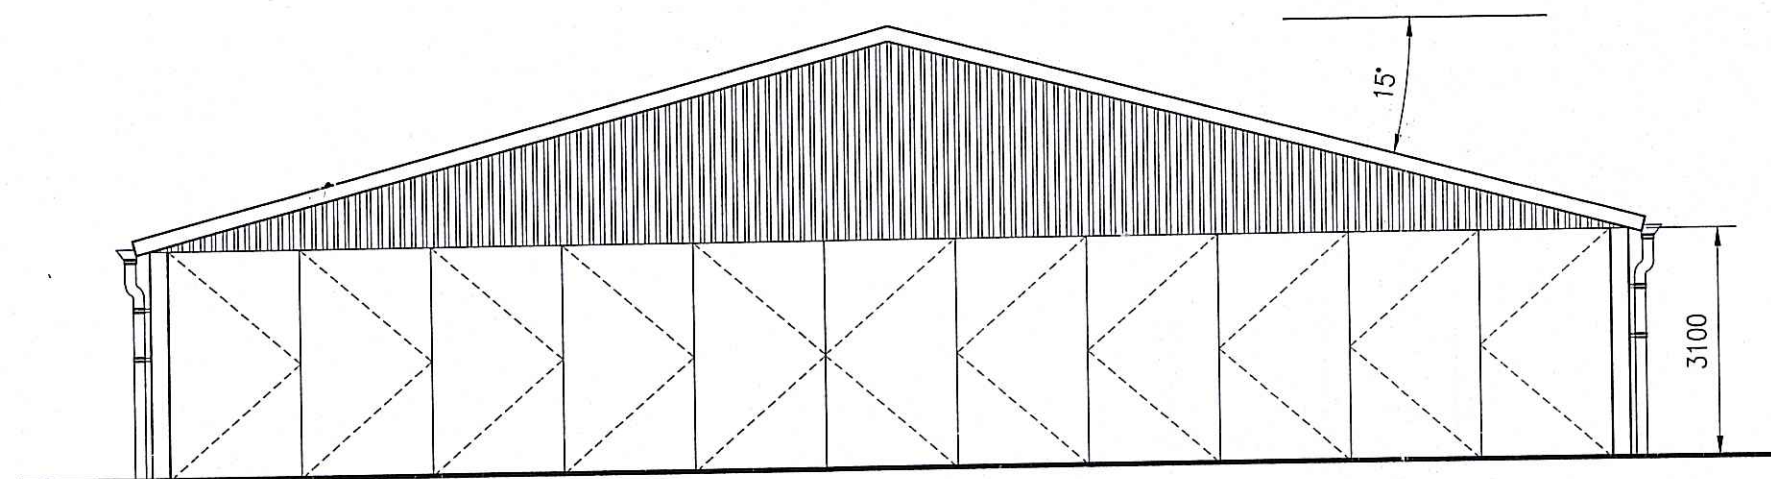


SOUTH WEST ELEVATION Scale 1:100

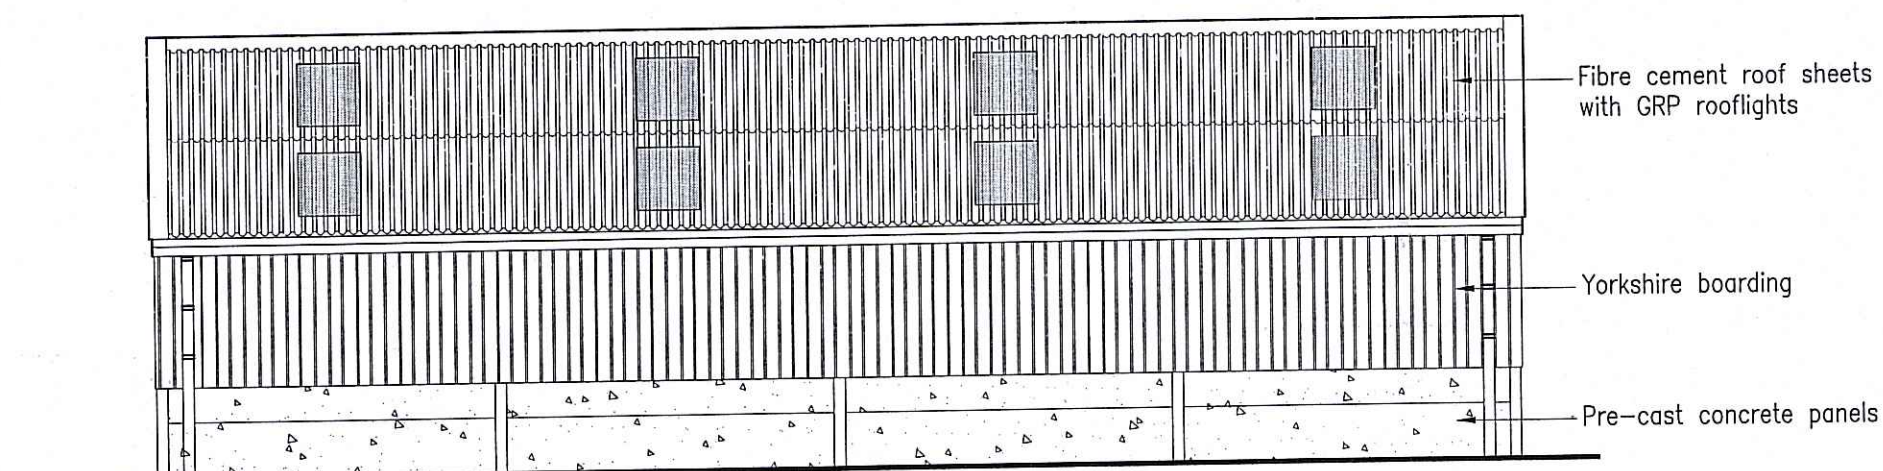

SOUTH WEST ELEVATION Scale 1:100

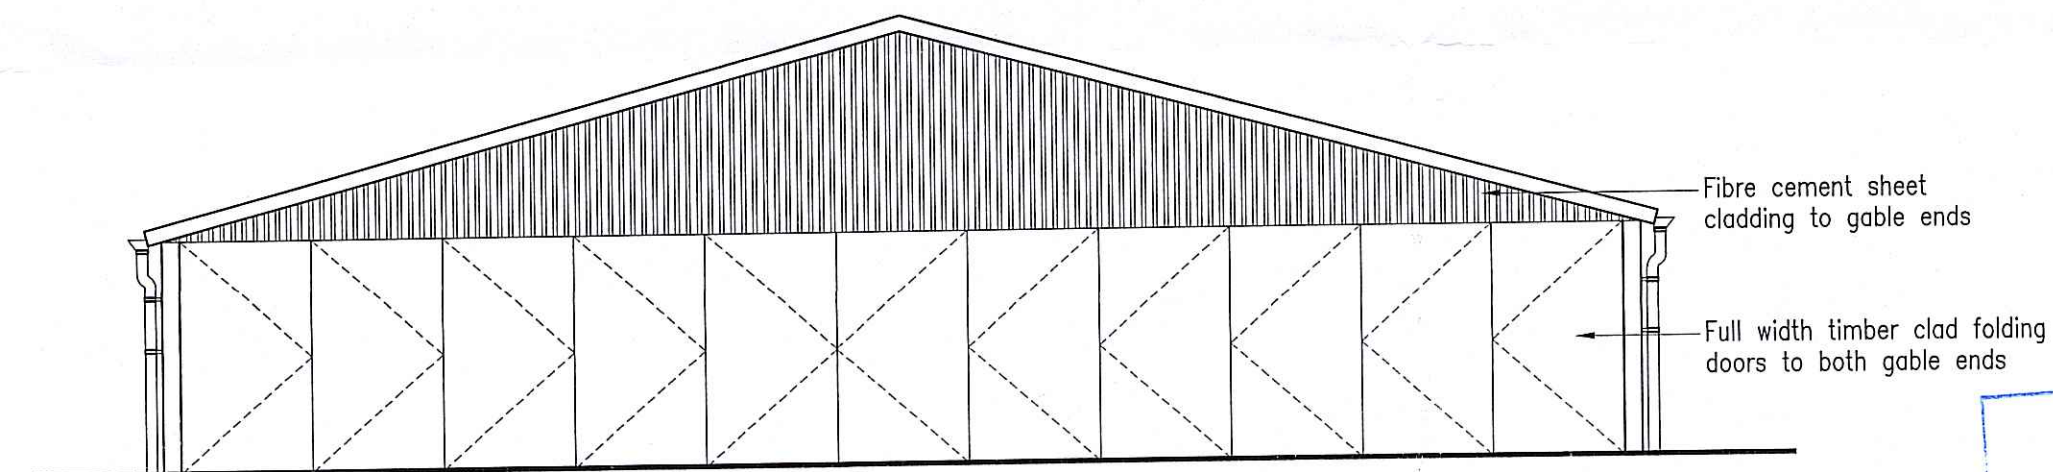

SOUTH WEST ELEVATION Scale 1:100

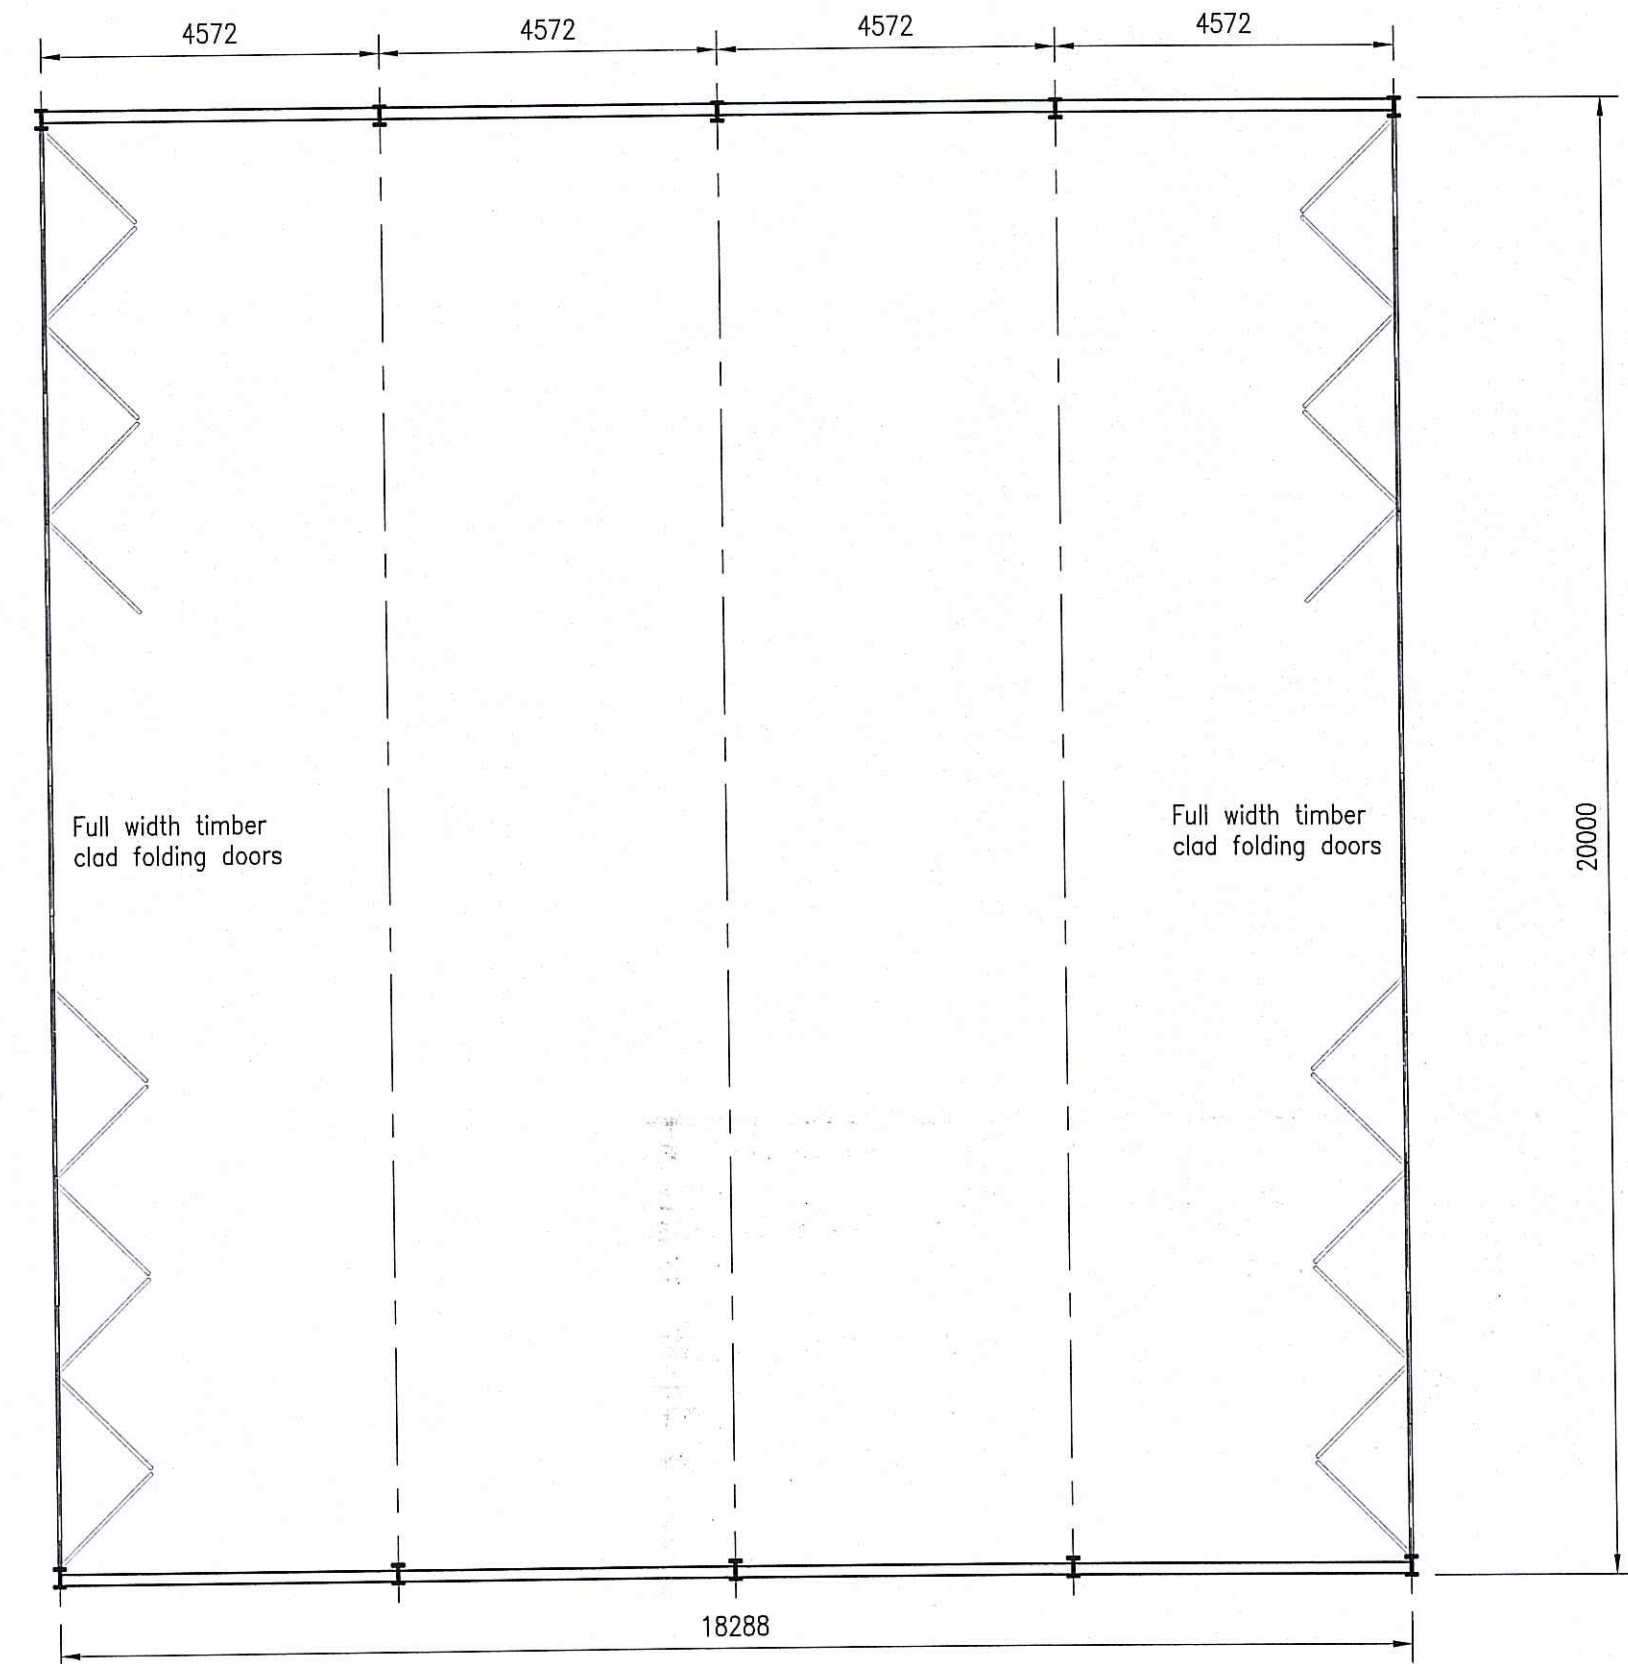

FLOOR PLAN Scale 1:100

NYM/NDPA
 - 3 DEC 2014

PLANNING

Rev	Date	Description	Dwn	Chk
Rev.	Date.	Amendment.	Drawn	Checked


PROJECT
 MR R W WALKER
 PROPOSED NEW BUILDING AT SOUTH MOOR FARM
 LANGDALE END, SCARBOROUGH, YO13 0LW
 TITLE
 FLOOR PLAN AND ELEVATIONS



SCALE	DATE	DRAWN BY	CHECKED BY
AS SHOWN @ A2	NOV 14	SA	LG
JOB NO.	DRAWING NO.	REVISION	
bury-walker rw	200-03		




www.acorus.co.uk
 © ACORUS Rural Property Services Ltd.

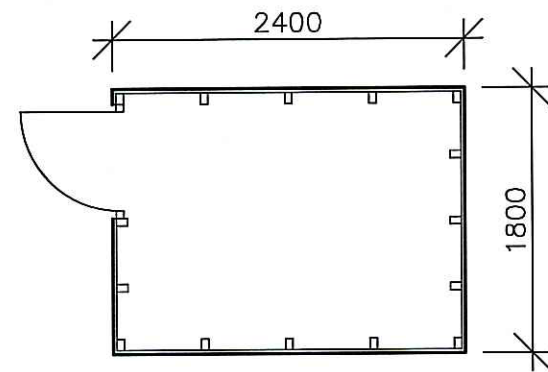


PLAN


NYM
- 8 DEC 2014

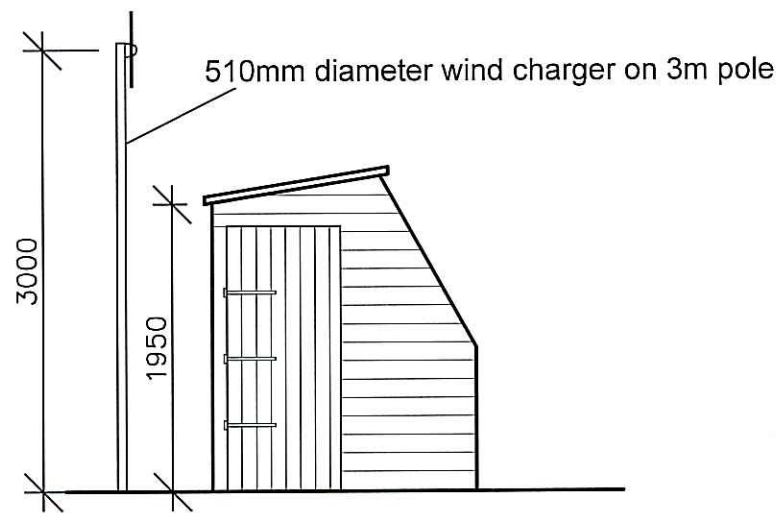


SIDE

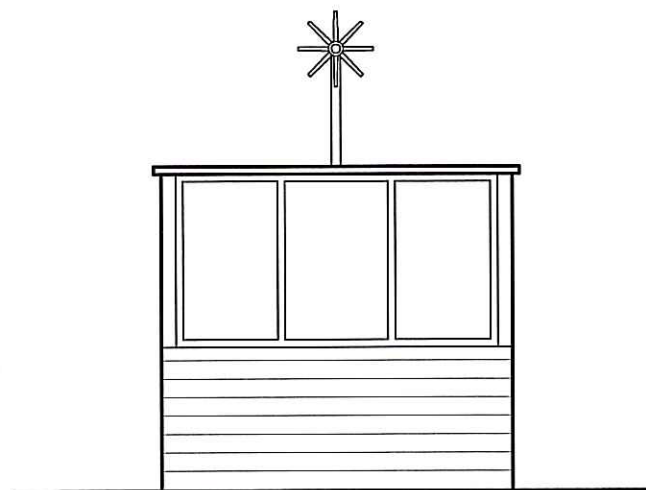

SIDE

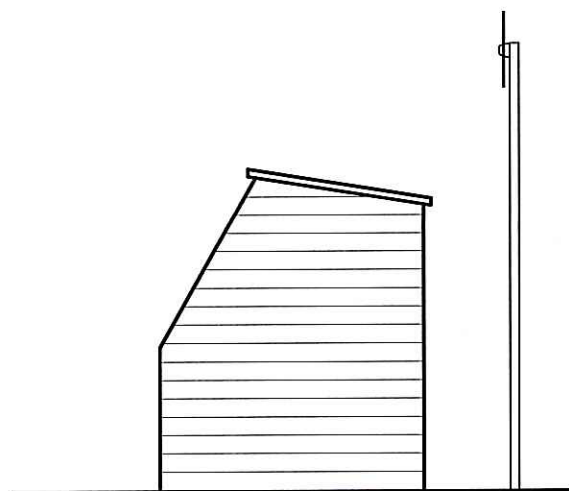

SIDE

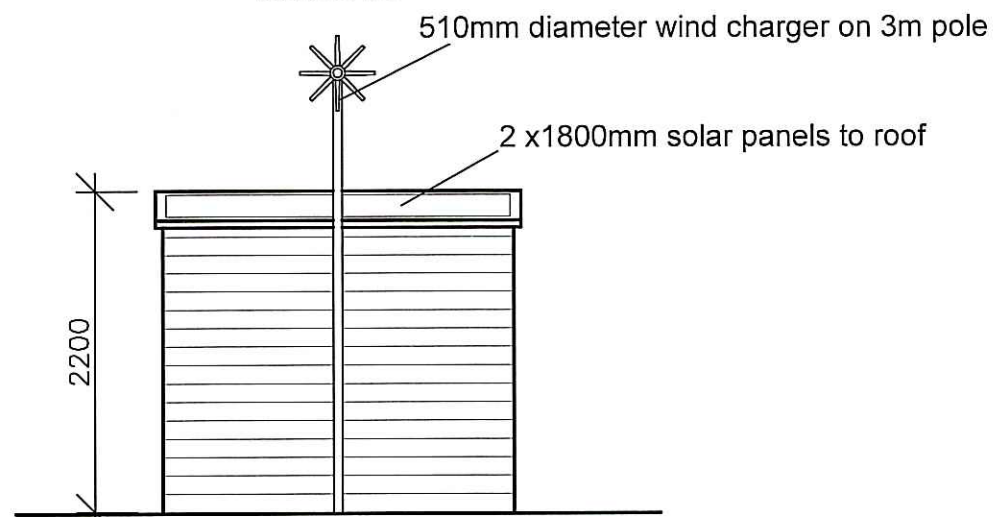

SIDE

ORIGINAL PAPER SIZE A3

© Copyright to Acorus Ltd.

NOTES

1. IF IN DOUBT ASK
2. WRITTEN DIMENSIONS TO BE USED ONLY.
3. THIS DRAWING IS CONFIDENTIAL AND REMAINS THE EXCLUSIVE PROPERTY OF ACORUS. DO NOT COPY UNLESS AUTHORISED.

REVISIONS

No.	Date	Description	Ver.



Chartered Surveyors and Planning Consultants
Pendeford House, Pendeford Business Park,
Wobaston Road, Wolverhampton. WV9 5AP

JOB TITLE
PROPOSED AIRSTRIP AT
SOUTH MOOR FARM,
LANGDALE END. YO13 0LW

CLIENT
MR R. W. WALKER

DRAWN	JL	DATE	JULY 13
VERIFIED	BRB	SCALE	1:50

DRAWING TITLE
PLAN AND ELEVATION OF THE
SHED WITH WIND TURBINE AND
SOLAR PANELS

FILE REF.	DRAWING No. WALKER-04
-----------	--------------------------