




Front Elevation
SCALE: 1:100

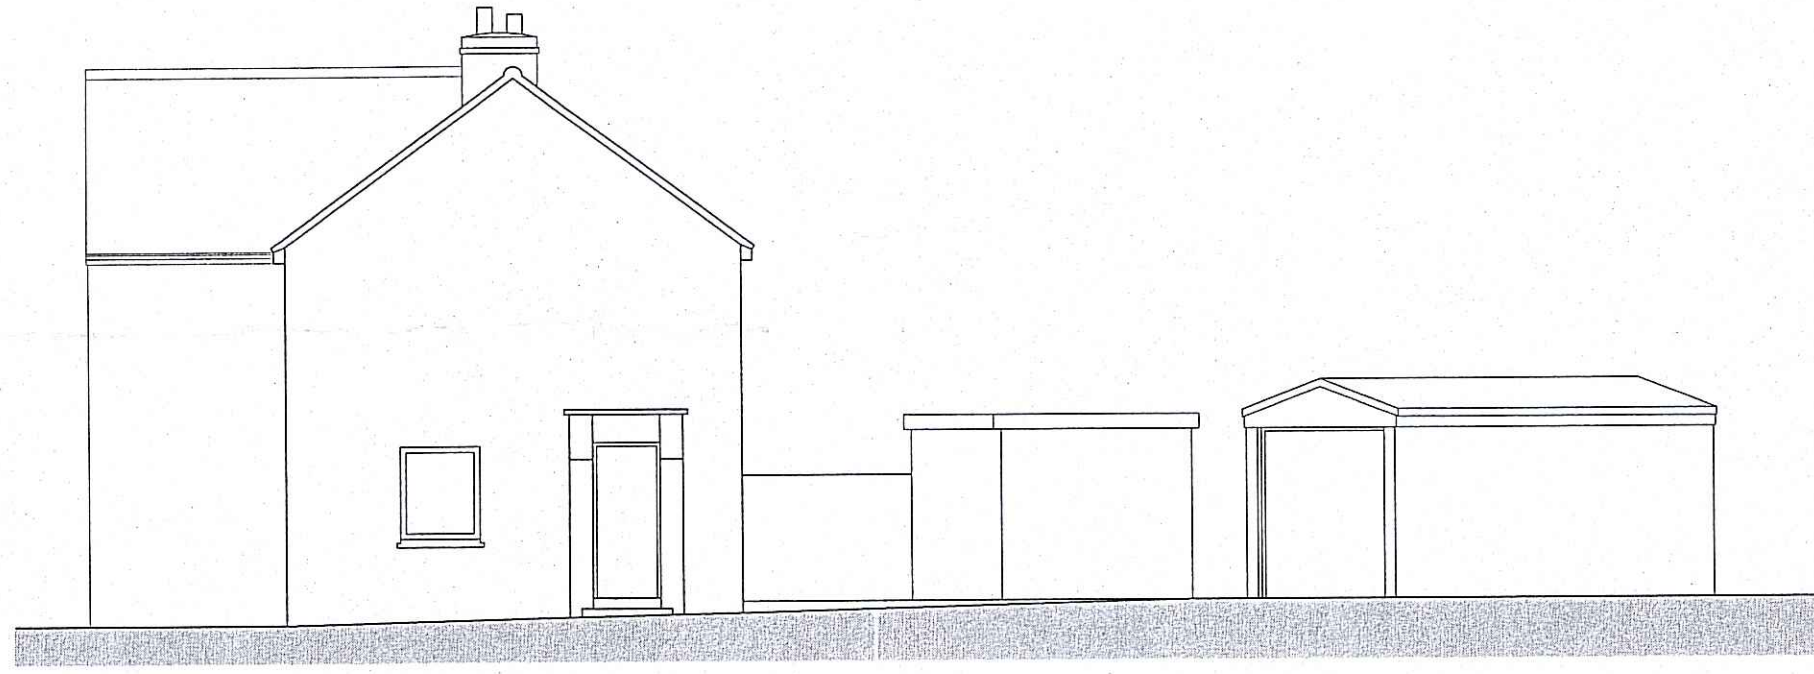

Side Elevation
SCALE: 1:100

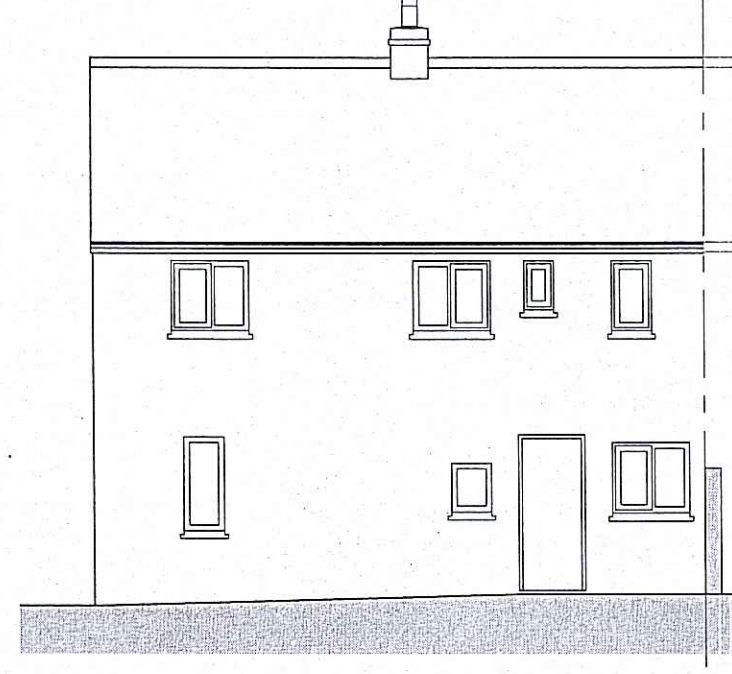

Rear Elevation
SCALE: 1:100

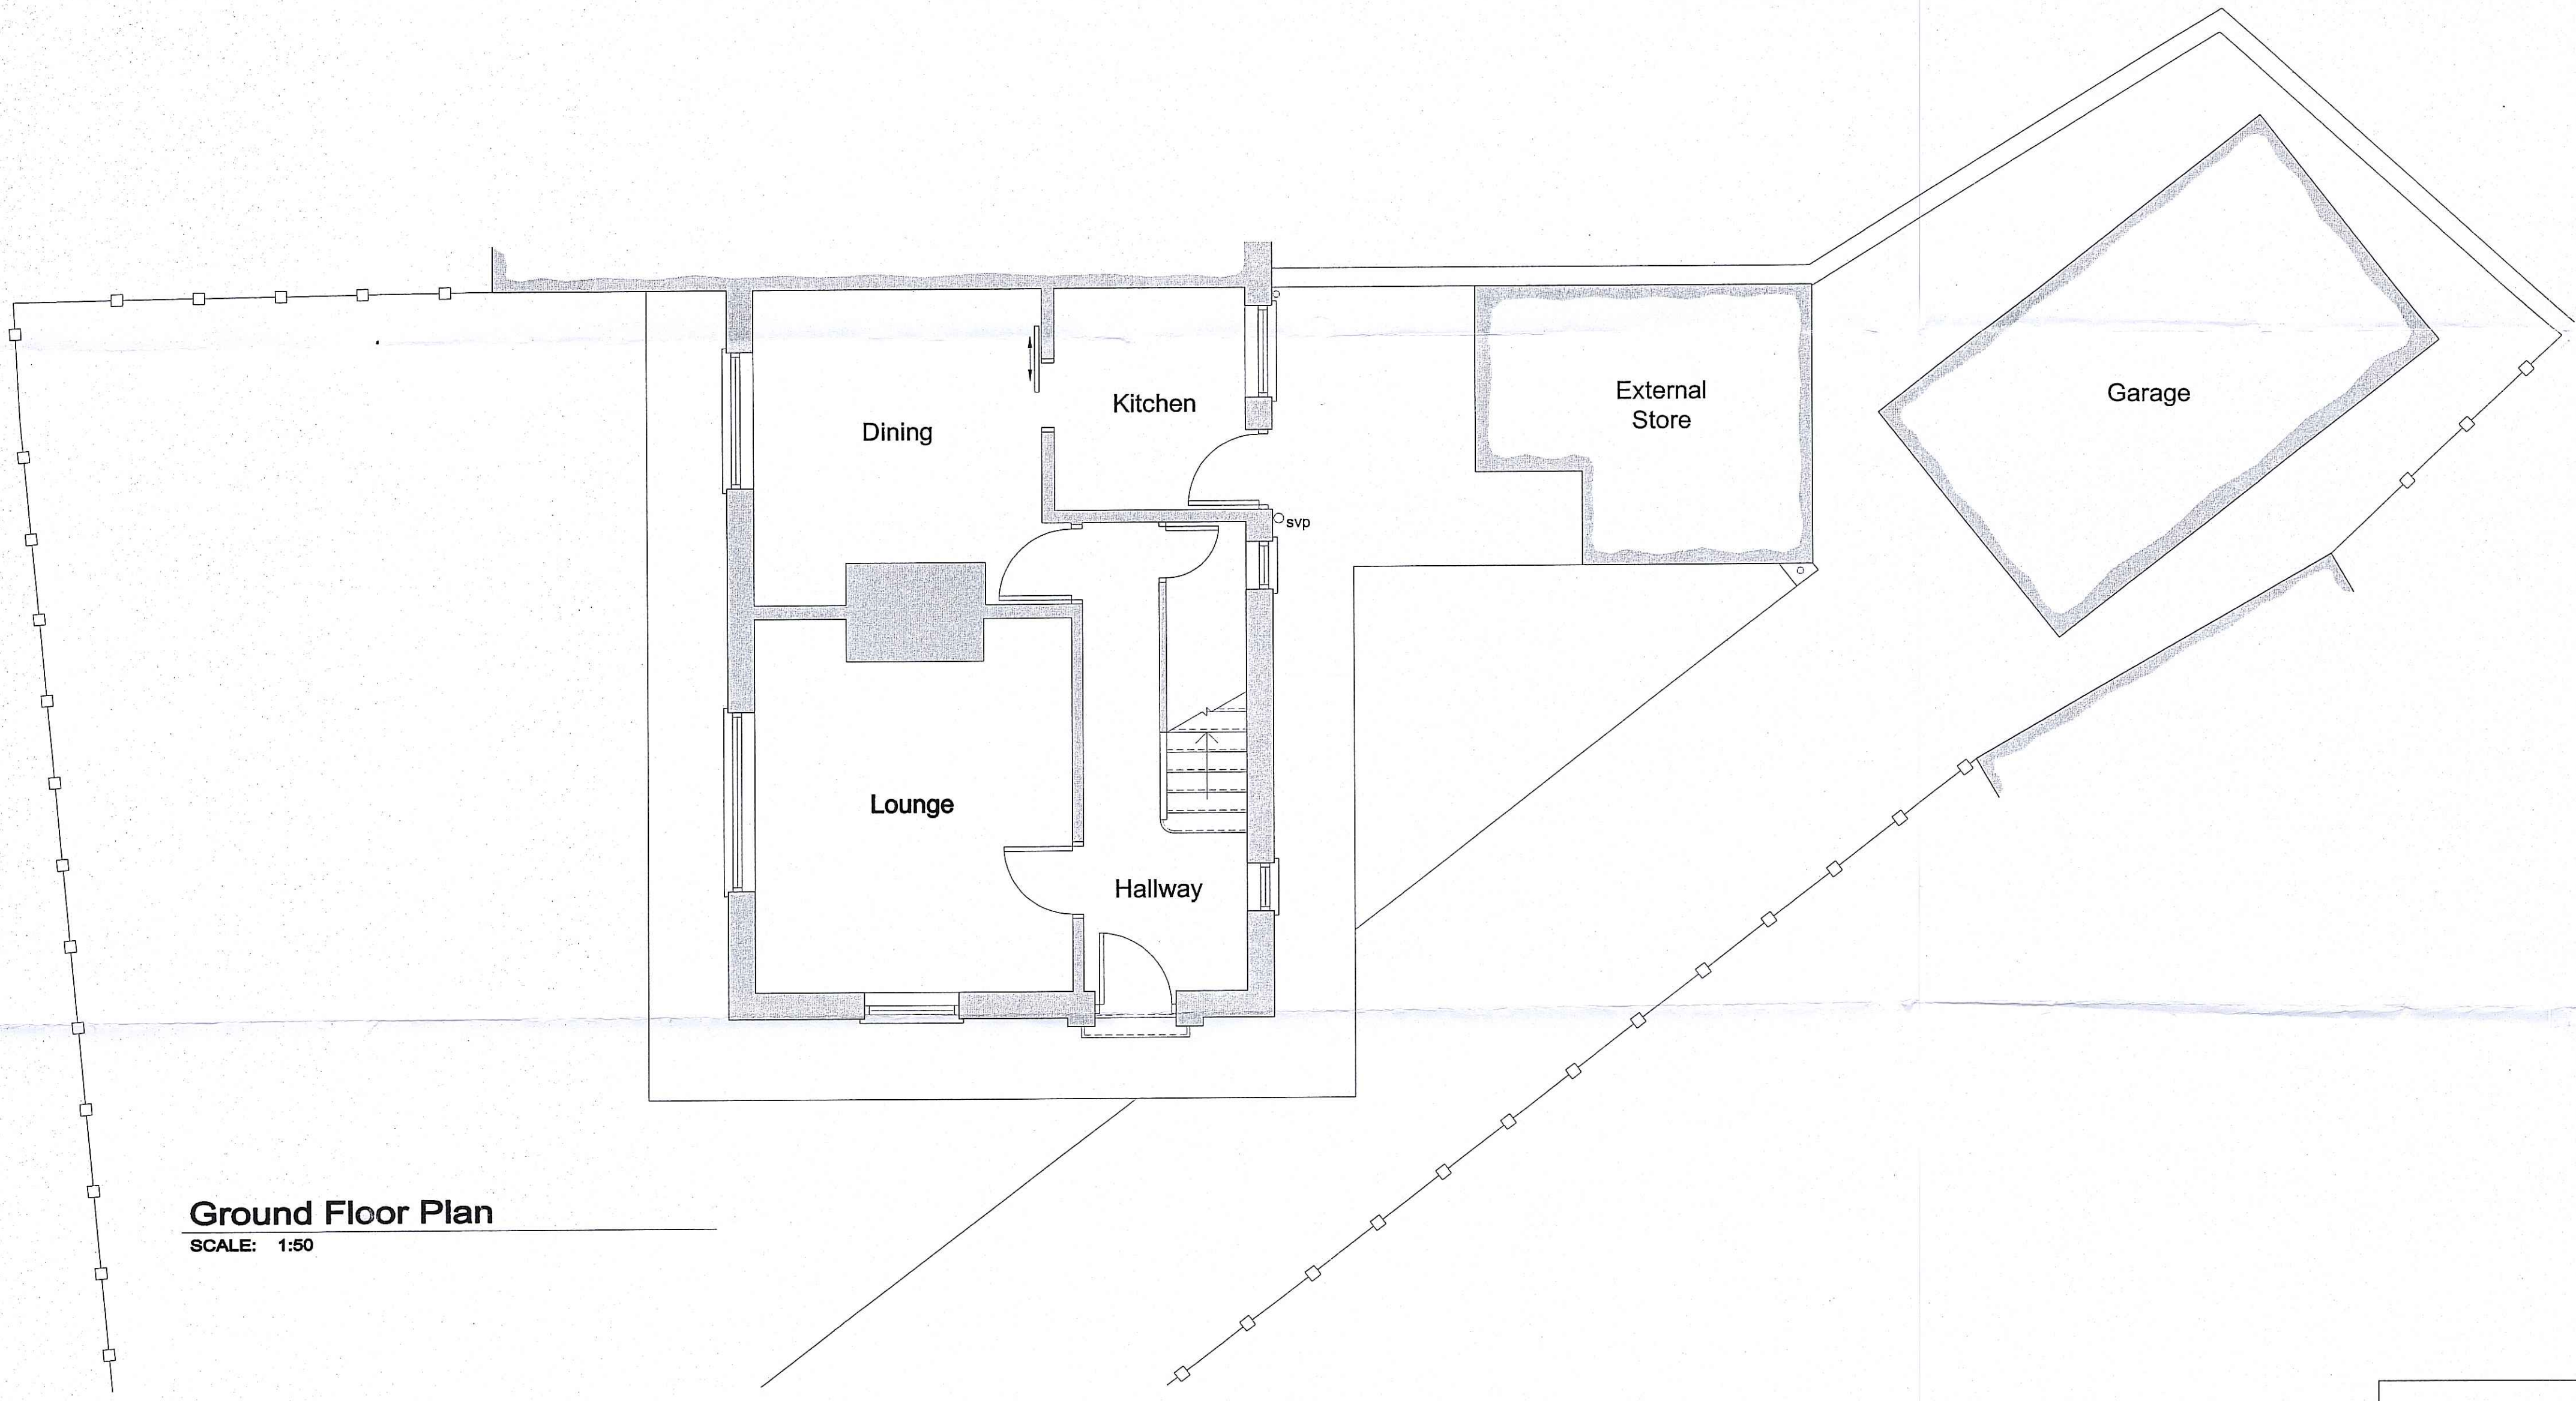


Ground Floor Plan
SCALE: 1:50

NYM/NPA
- 8 DEC 2014

DO NOT SCALE from this drawing. Only figured dimensions are to be taken from this drawing.
The Contractor must verify all dimensions on site before commencing any work or stop drawings.
The Contractor must report any discrepancies before commencing work. If this drawing exceeds the quantities taken in any way, the Technician is to be informed before work is initiated.
Work within The Construction (Design and Management) Regulations 2007 is not to start until a Health & Safety Plan has been produced.


Existing Plans & Elevations
2 Dale View, Stainsacre
Scale: As shown @ A1
Drg - J0003_14 - 02A
23/10/14

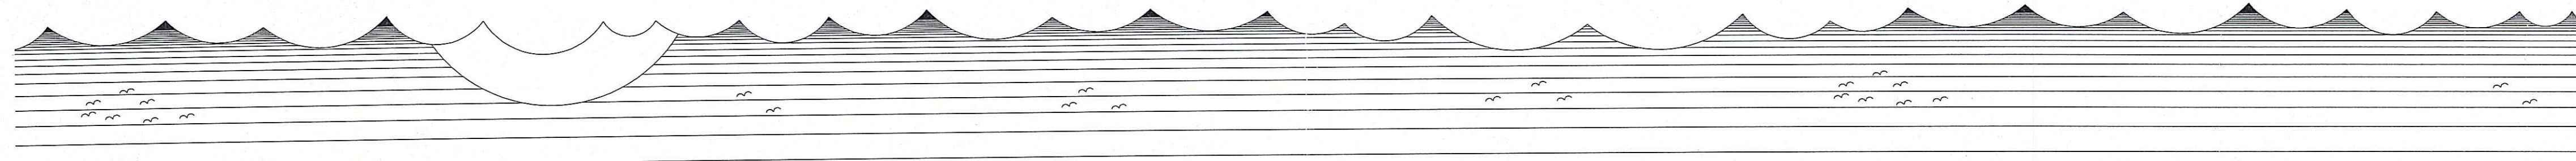


Front Elevation
SCALE: 1:100



Side Elevation
SCALE: 1:100

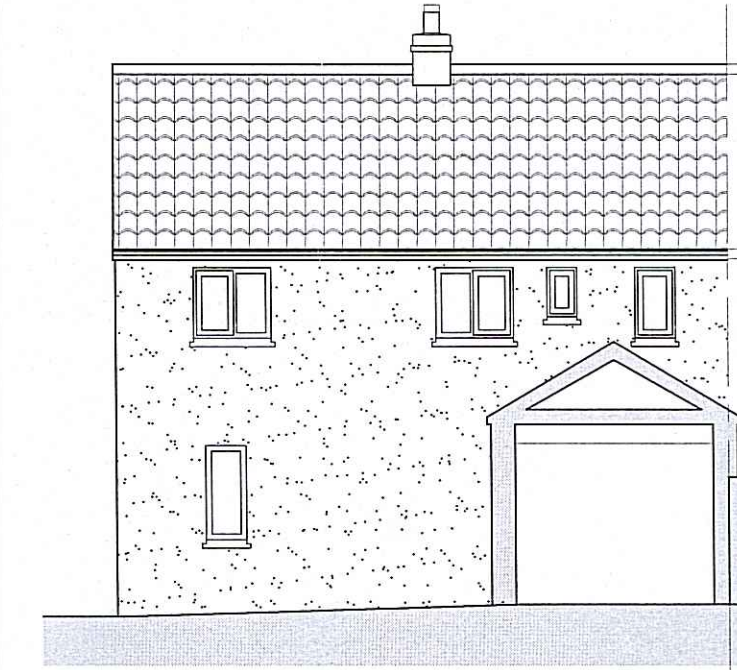

Rear Elevation
SCALE: 1:100

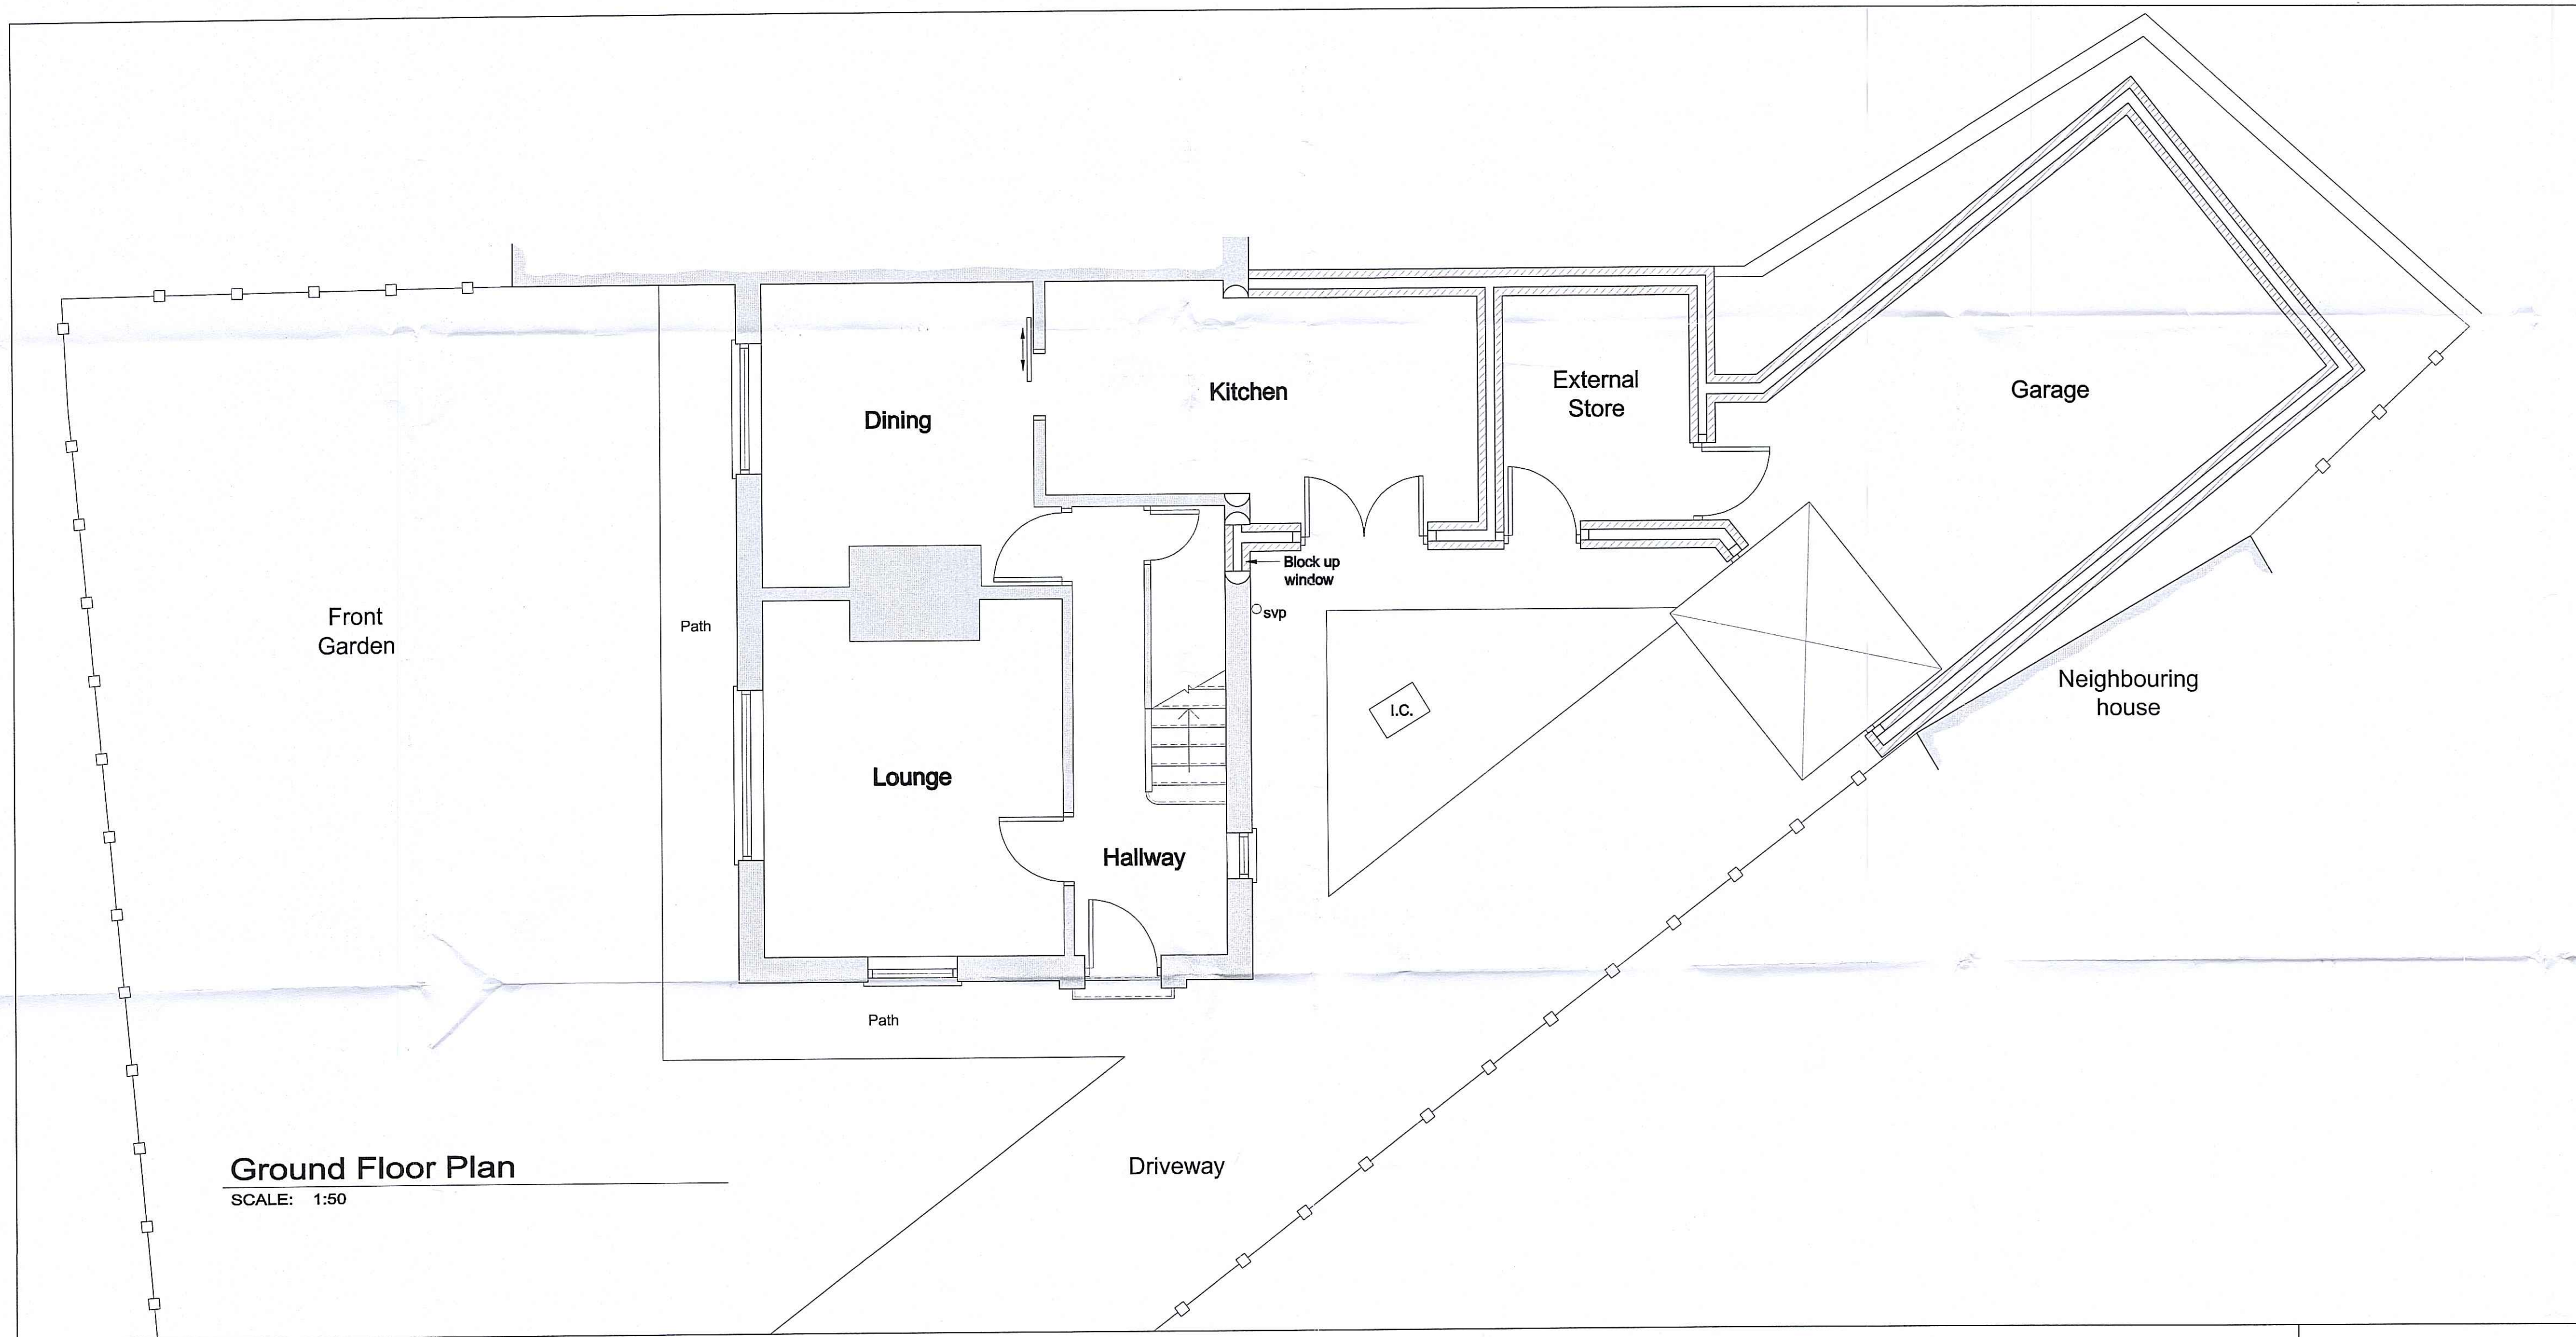

Ground Floor Plan
SCALE: 1:50


NYMNPA
- 8 DEC 2014

DO NOT SCALE from this drawing. Only figured dimensions are to be taken from this drawing.
The Contractor must verify all dimensions on site before commencing any work or shop drawings.
The Contractor must report any discrepancies before commencing work. If this drawing exceeds the quantities taken in any way, the Technician is to be informed before work is initiated.
Work within The Construction (Design and Management) Regulations 2007 is not to start until a Health & Safety Plan has been produced.

Proposed Plans & Elevations
2 Dale View, Stainsacre
Scale: As shown @ A1
Drg - J0003_14 - 03 B
23/10/14

*Additional plans as requested by the NYMNP

NYM / 2014 / 0821 / FL 1

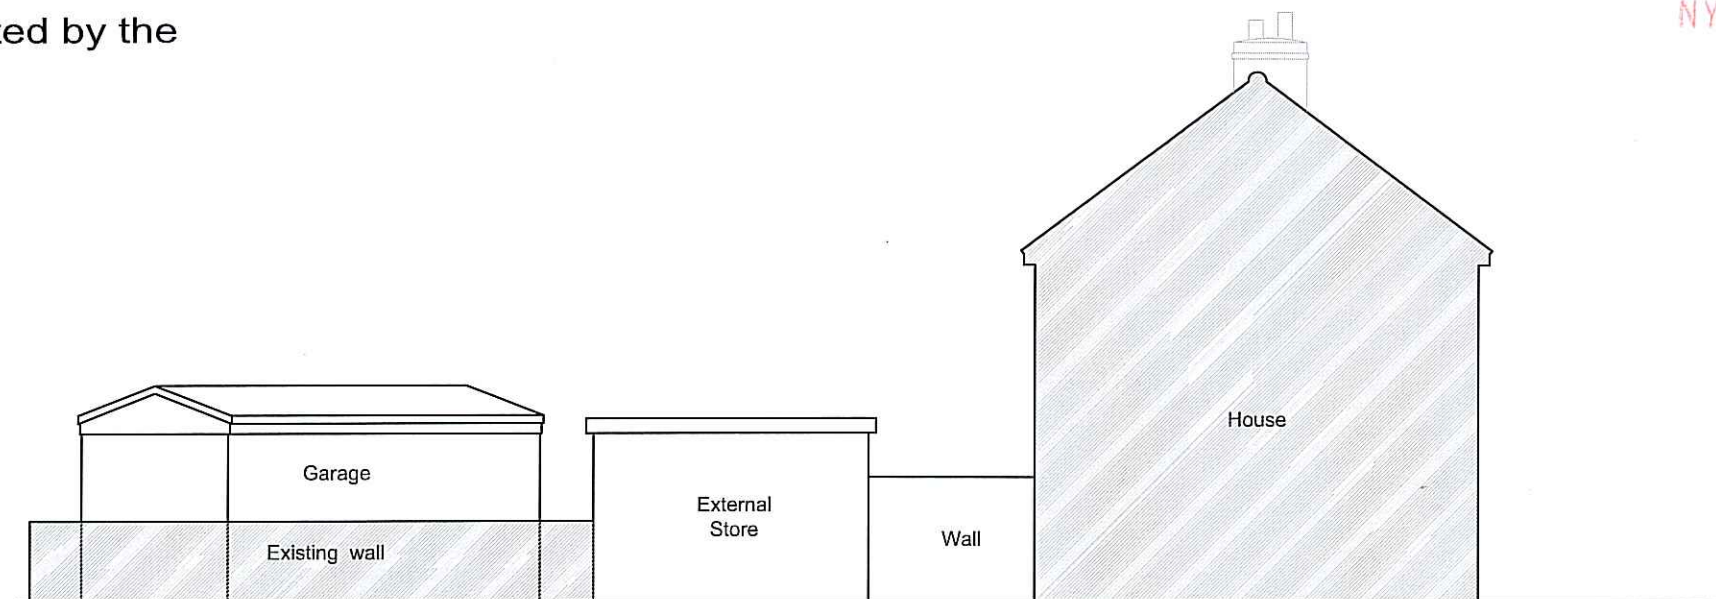

Existing East Elevation

SCALE: 1:100



Proposed East Elevation

SCALE: 1:100

NYMNEP
-2 JAN 2015

DO NOT SCALE from this drawing. Only figured dimensions are to be taken from this drawing.
The Contractor must verify all dimensions on site before commencing any work or shop drawings.
The Contractor must report any discrepancies before commencing work. If this drawing exceeds the quantities taken in any way, the Technician is to be informed before work is initiated.
Work within The Construction (Design and Management) Regulations 2007 is not to start until a Health & Safety Plan has been produced.

Proposed & Existing East Elevations
2 Dale View, Stainsacre

Scale: As shown @ A3
Drg - J0003_14 - 04
20/12/14