


PROPOSED CONSERVATORY TO ROSE COTTAGE, FORMING RECEPTION TO HIGHGATE HOWE  
HOLIDAY HOME PARK, WHITBY for Mrs L TROTTER  
PLAN AS PROPOSED

Scale 1:50


NYMNP  
- 9 FEB 2015



SOUTH EXISTING

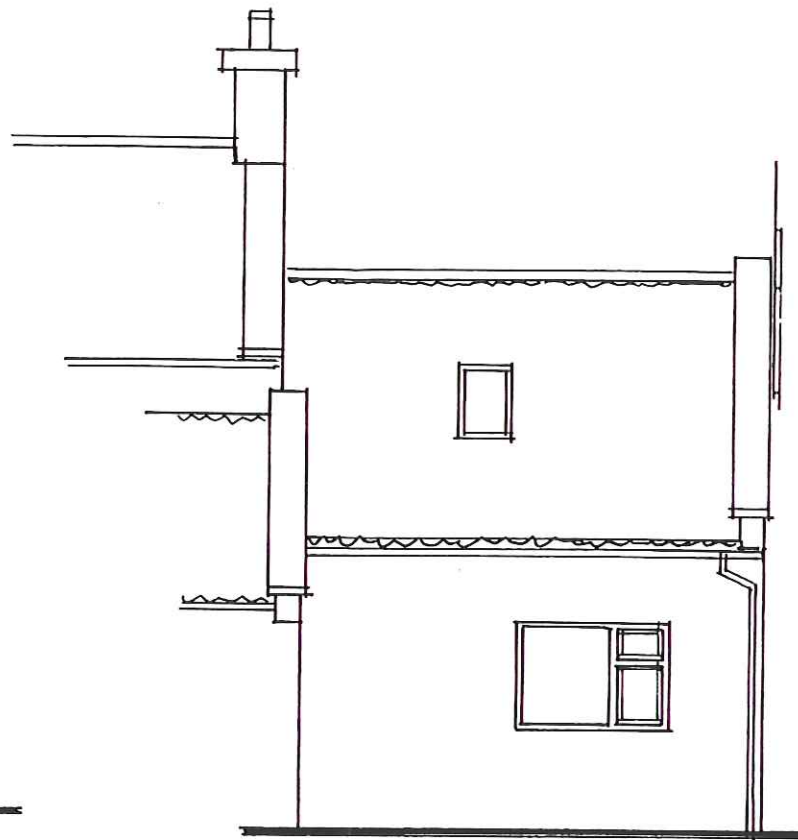


WEST EXISTING

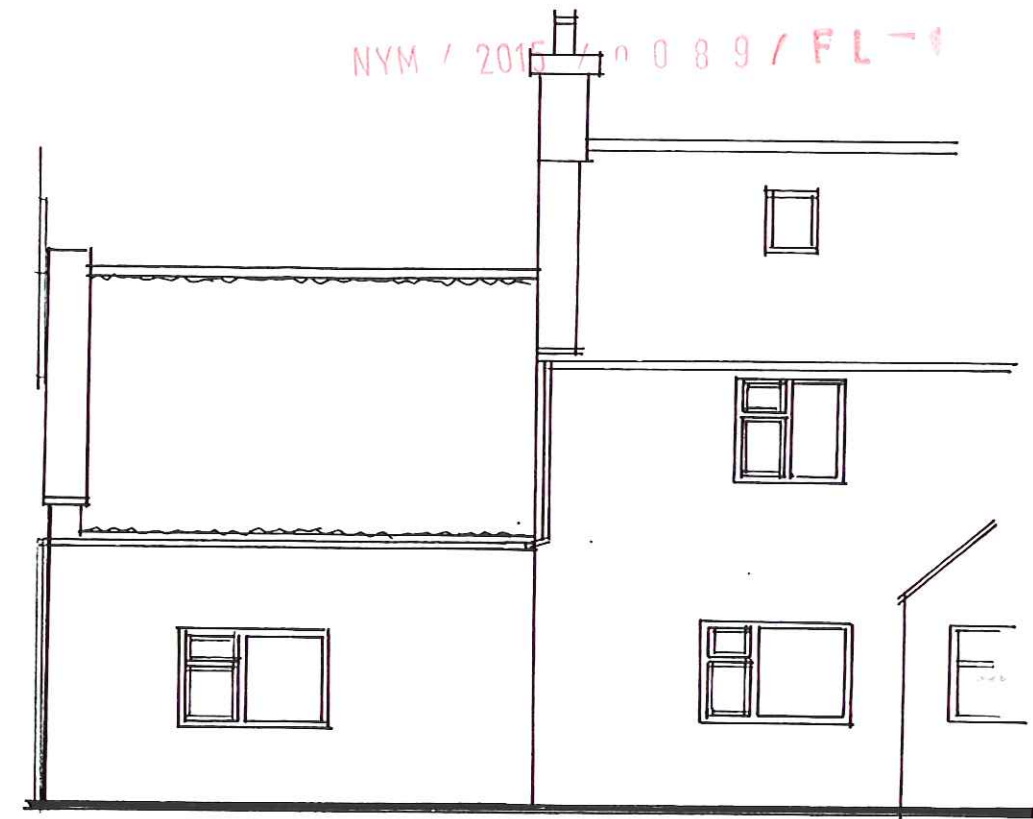


EAST EXISTING

NYM / 2015 / 0089 / FL - 1

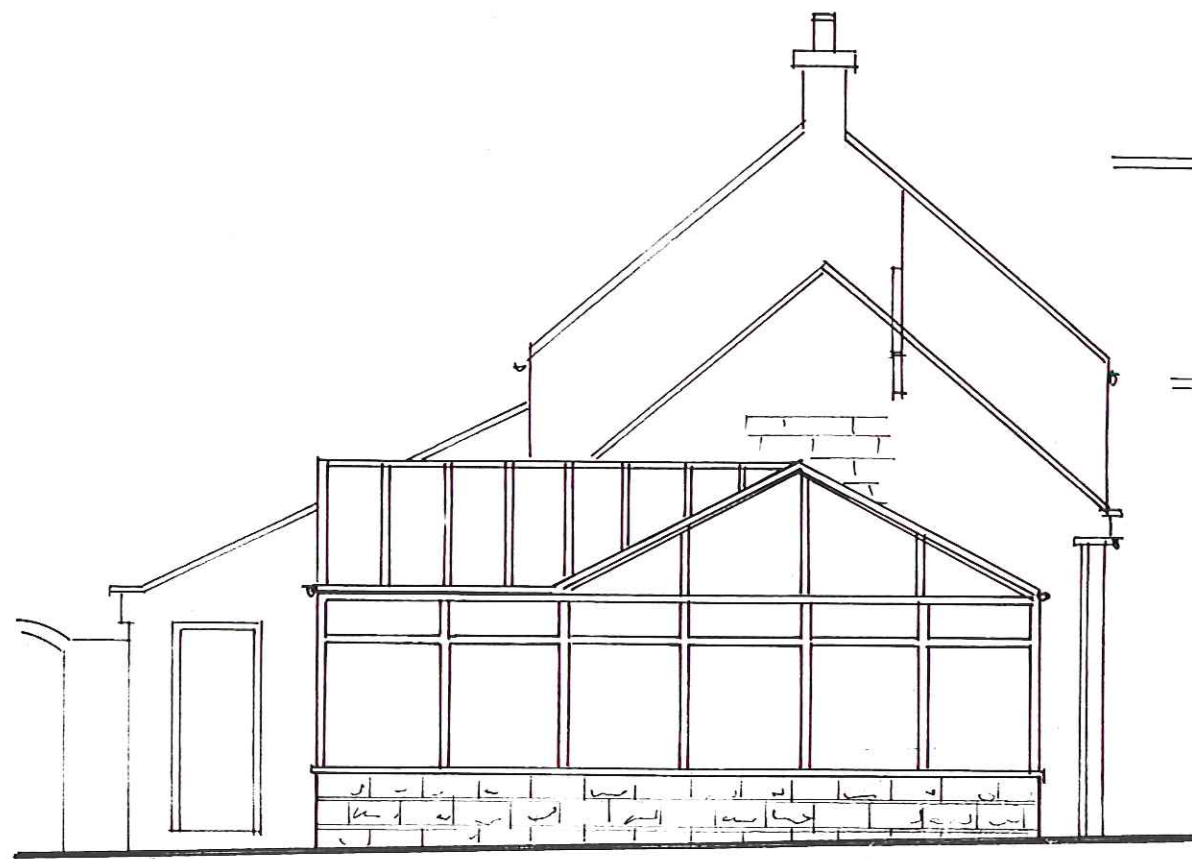

SOUTH PROPOSED

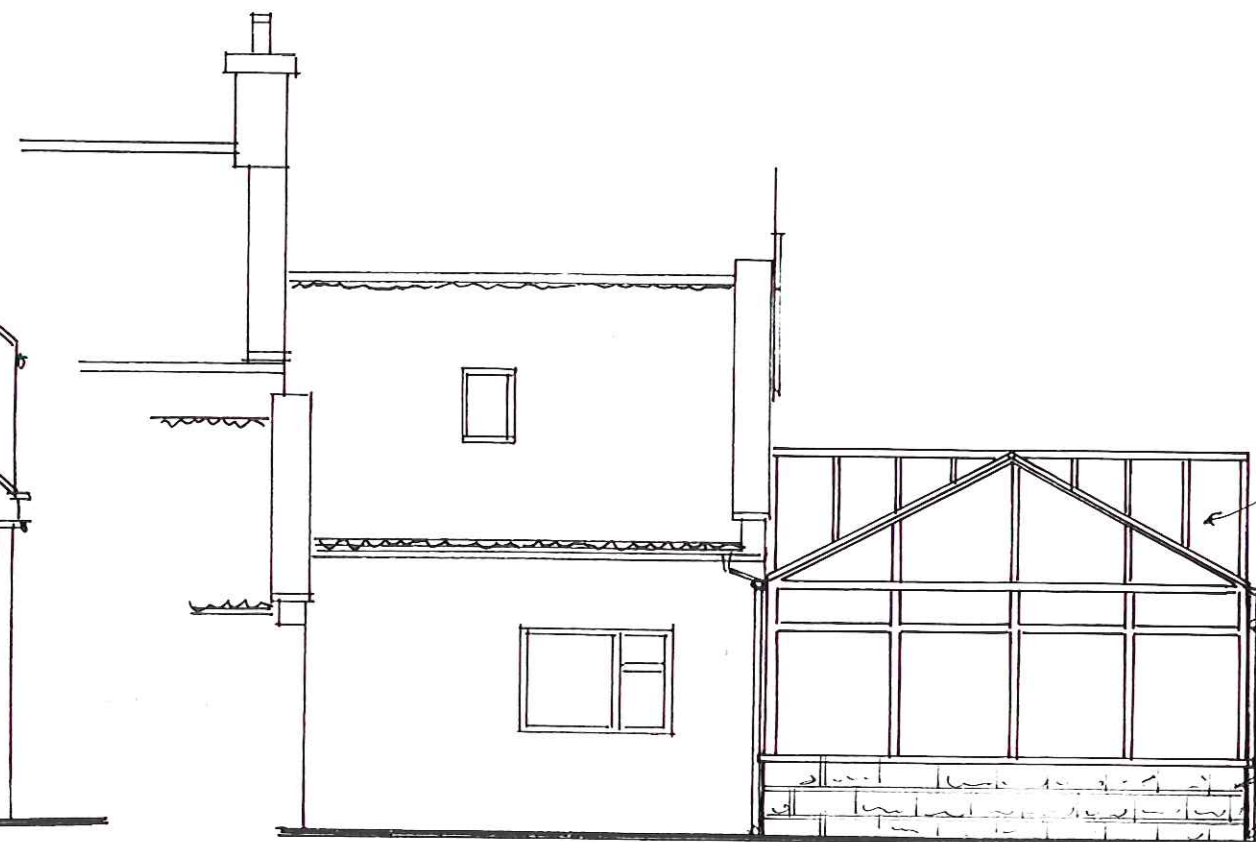

WEST PROPOSED

NYMNP  
- 9 FEB 2015



GLAZED ROOF PANELS WITH SOLAR REFLECTIVE DOUBLE GLAZED UNITS  
UPVC CONSERVATORY FRAMING WITH MATCHING DOORS  
NATURAL STONE PLINTH 700 mm ABOVE FL

PROPOSED CONSERVATORY TO ROSE COTTAGE, FORMING RECEPTION TO HIGHGATE HOWE  
HOLIDAY HOME PARK, WHITBY for Mrs L TROTTER  
ELEVATIONS AS EXISTING AND PROPOSED

Scale 1:75

Feb 15  
Rev A - upvc framing substitute

NYM / 2015 / 11 0 8 9 / FL 75

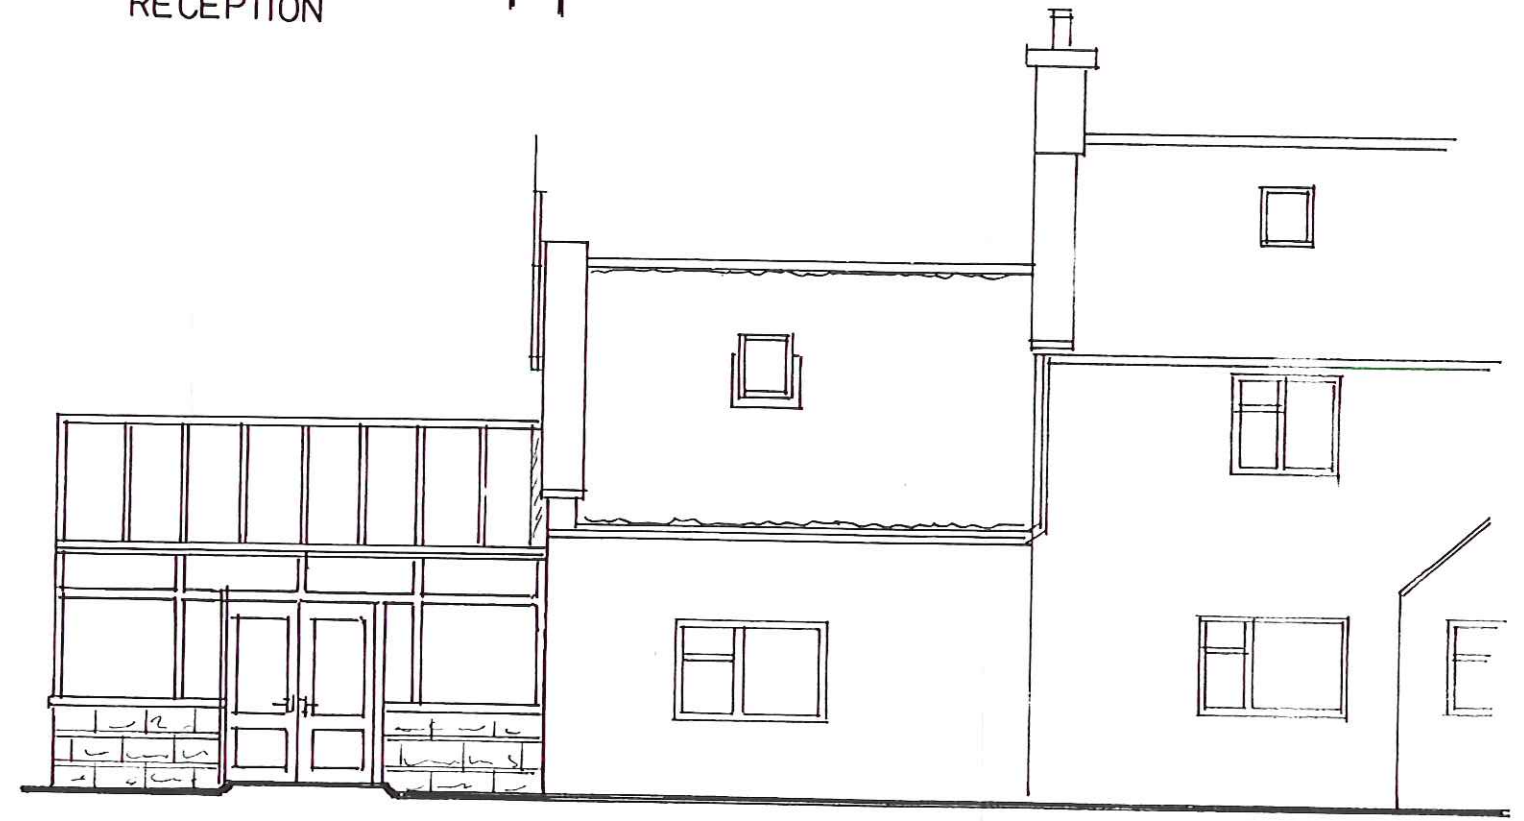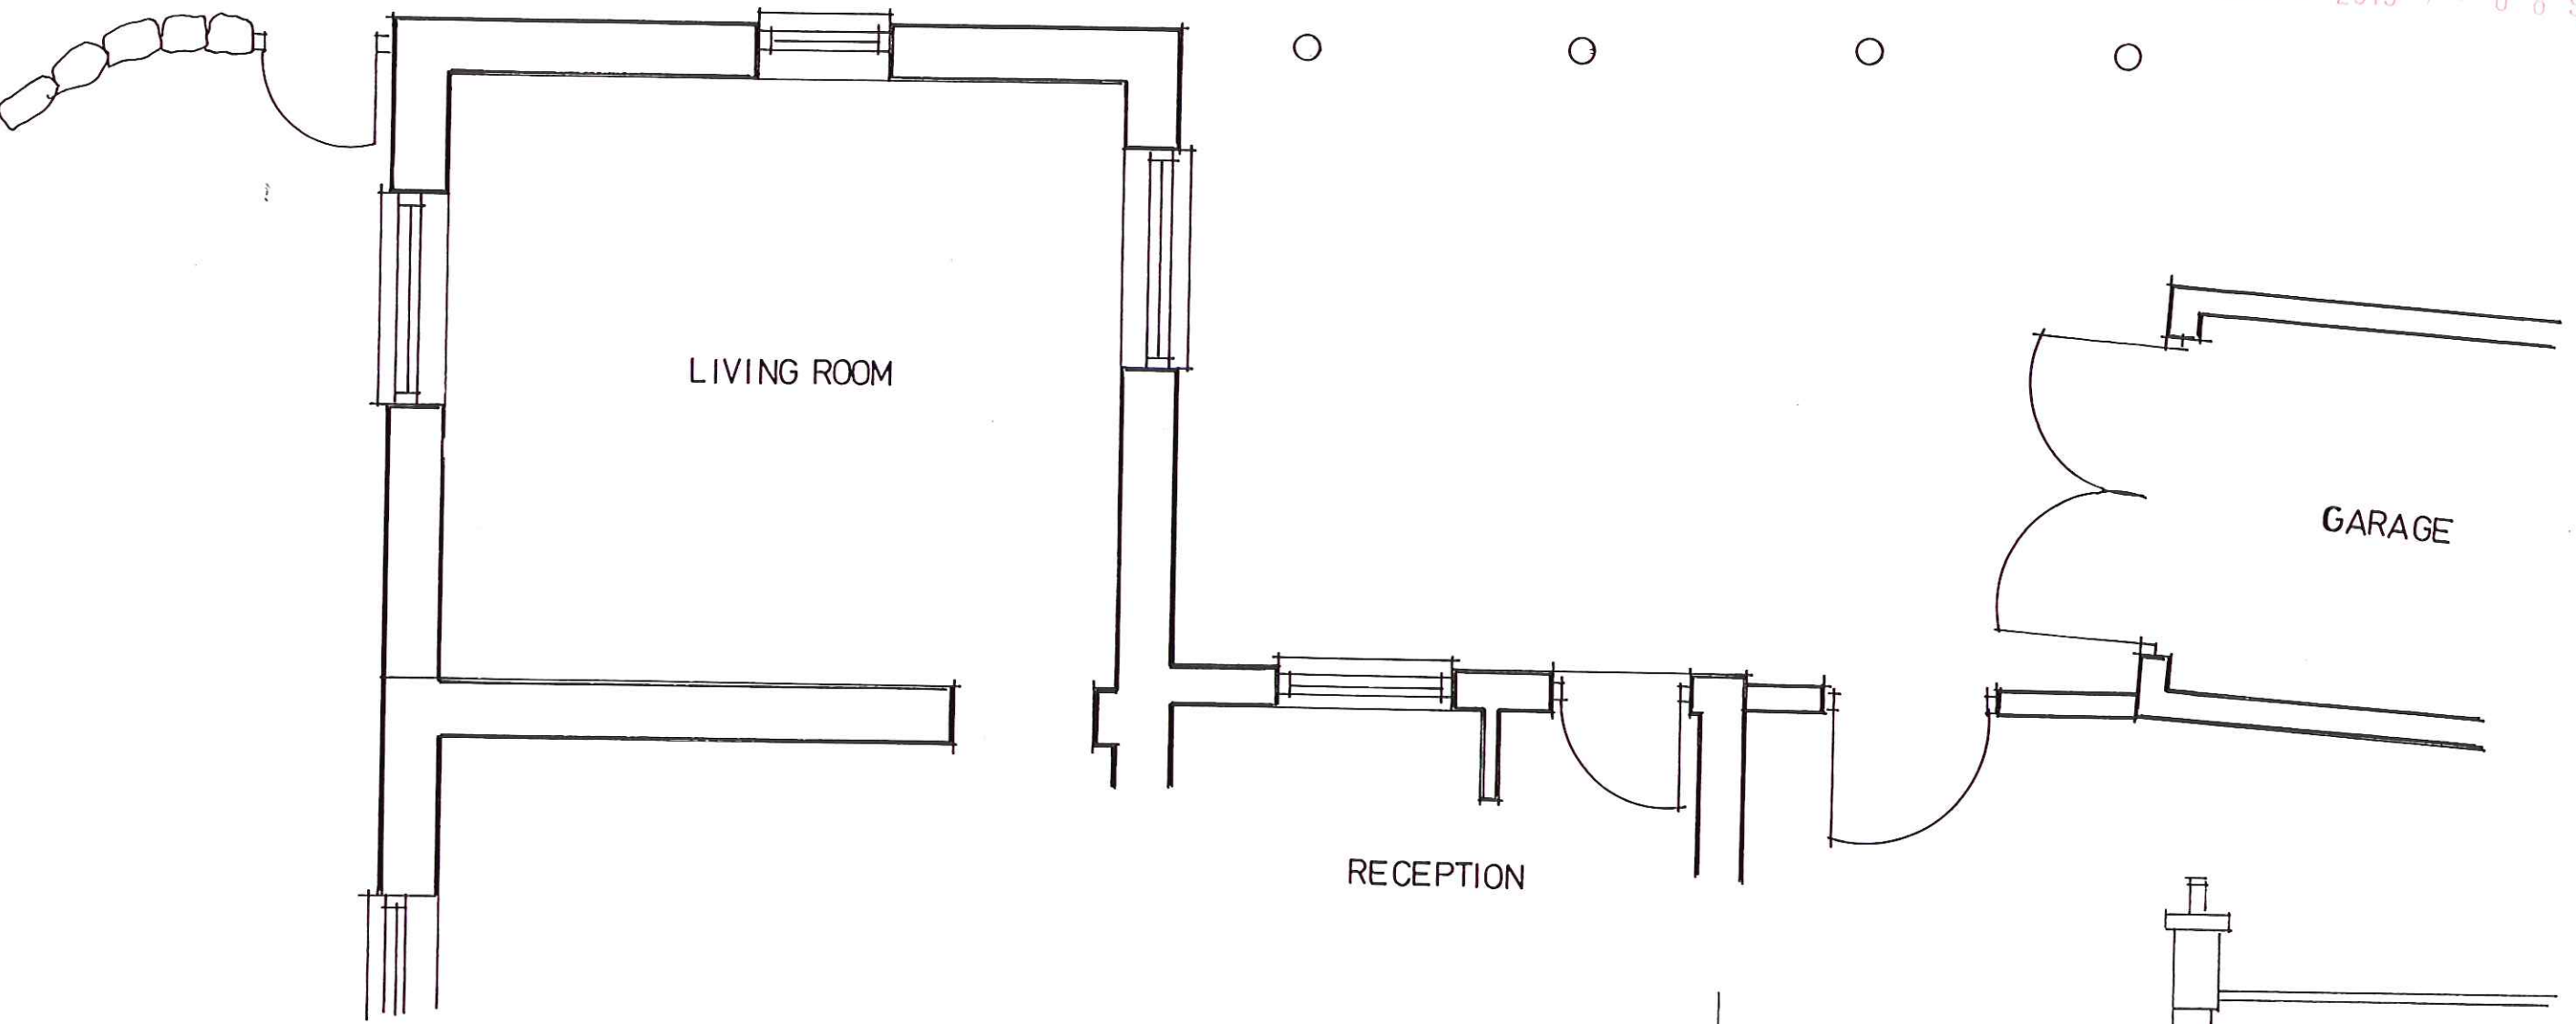

PROPOSED CONSERVATORY TO ROSE COTTAGE, FORMING RECEPTION TO HIGHGATE HOWE  
HOLIDAY HOME PARK, WHITBY for Mrs L TROTTER  
PLAN AS EXISTING AND PROPOSED ELEVATION

Scales 1:50 1:75

EAST ELEVATION

NYMNPA  
- 9 FEB 2015