



2271:3 2015 / 01 / 16 / PL

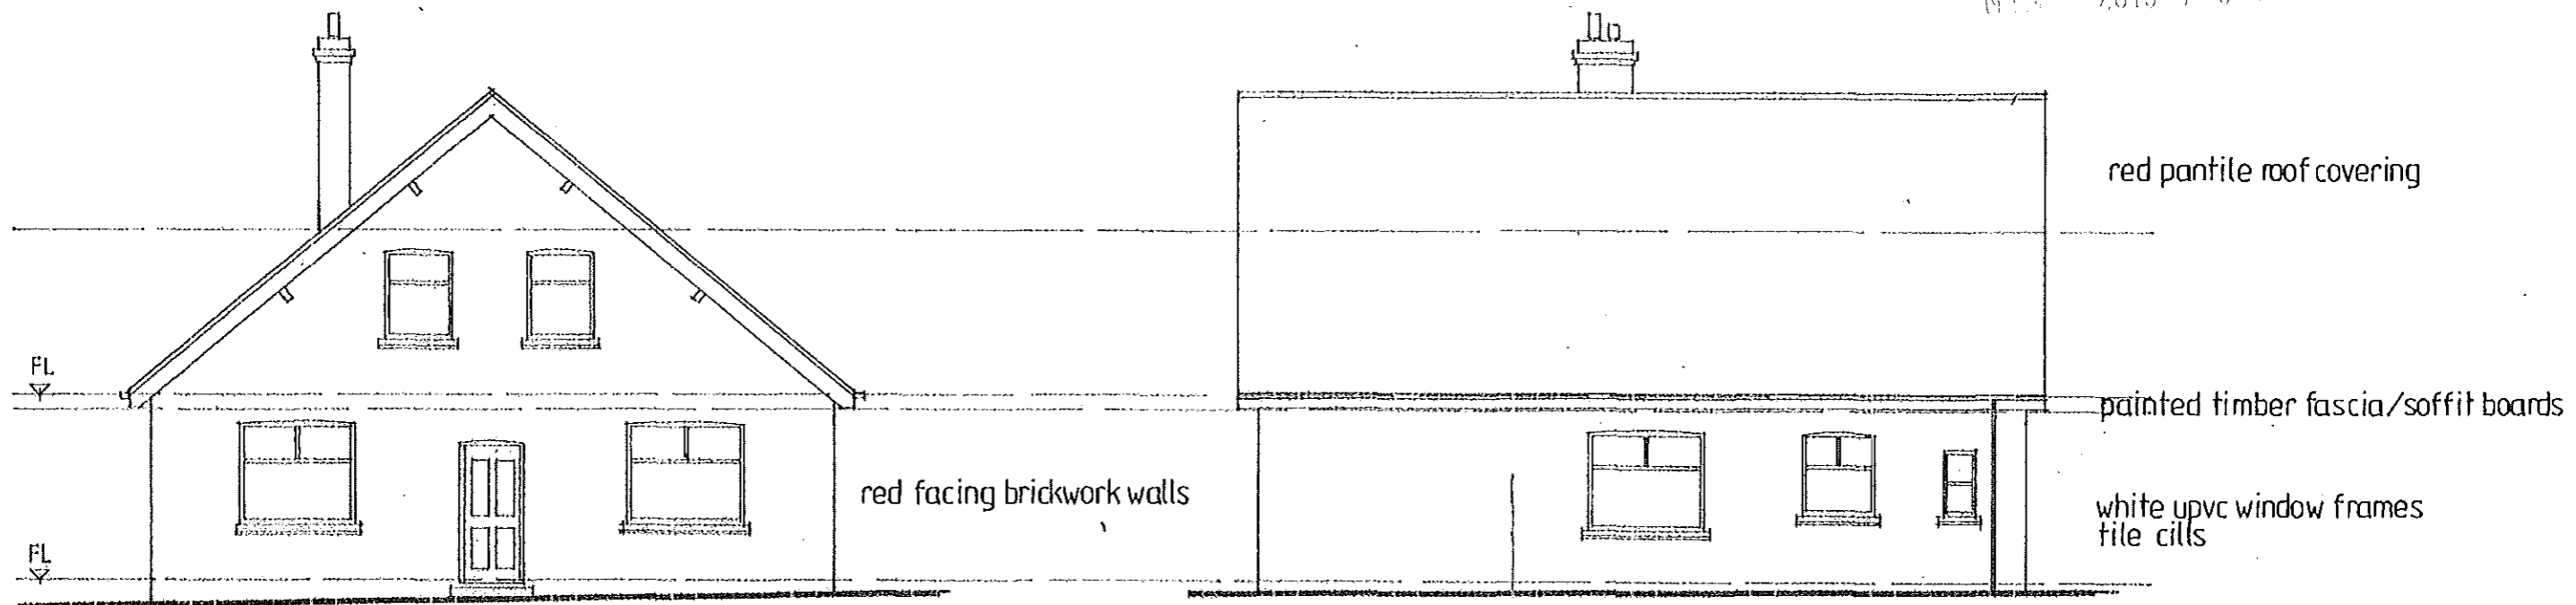

N.W. Elevation

S.W. Elevation

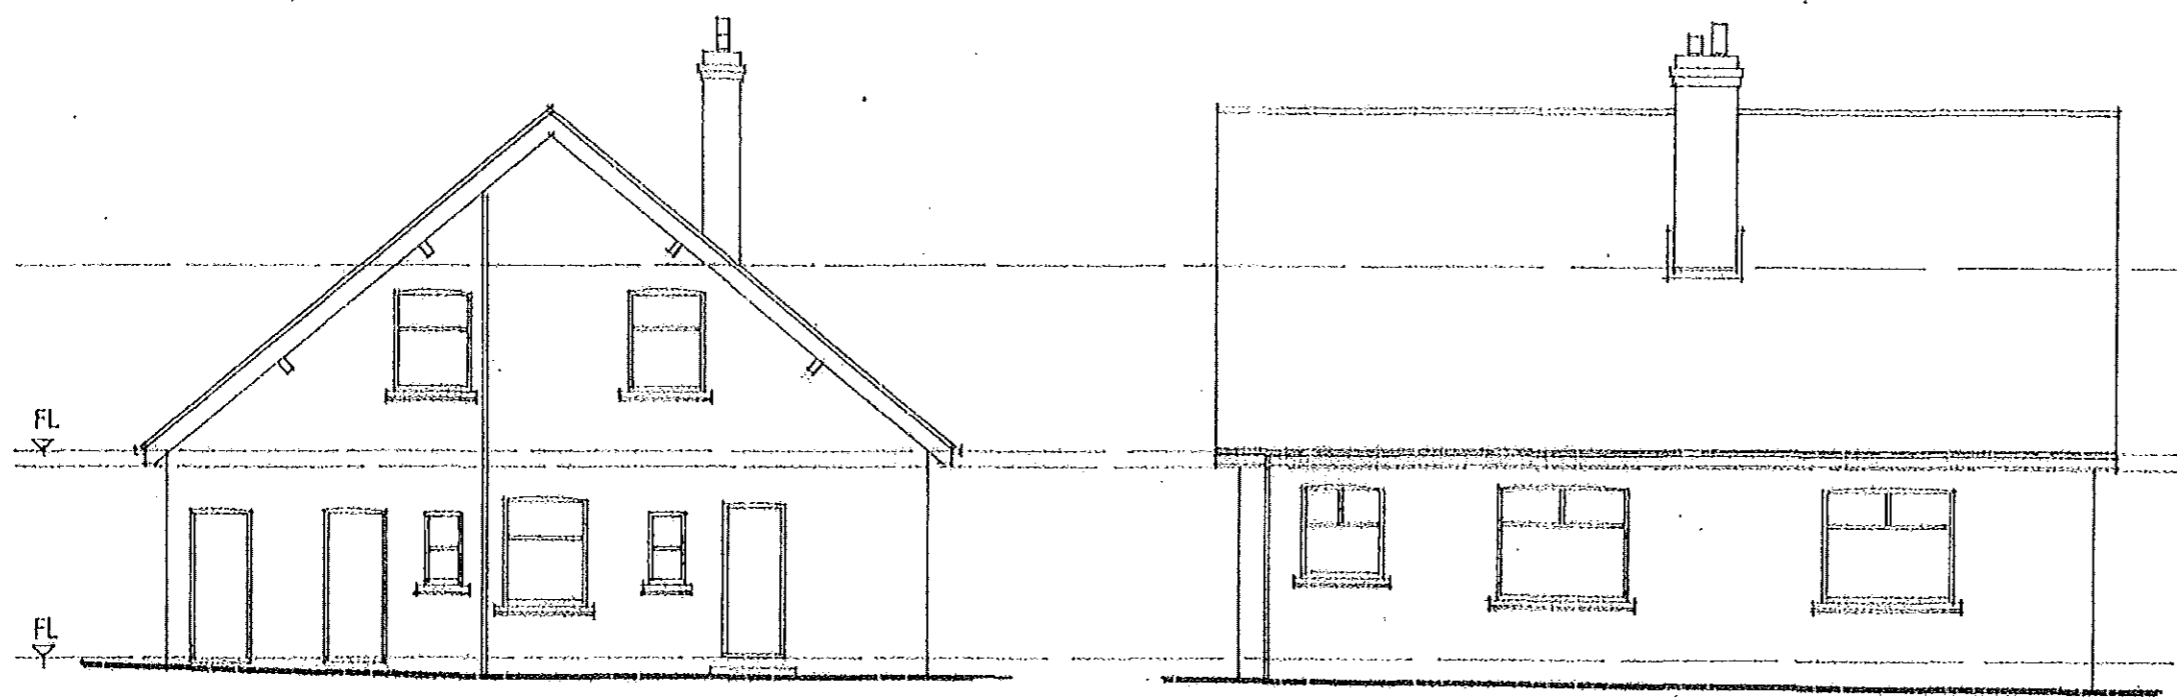

S.E. Elevation

N.E. Elevation

NYMADA  
17/01/2015

rev.	description	date

The contractor shall check all dimensions on site and report discrepancies before work commences. No dimension shall be scaled off this drawing. ©copyright of this drawing is retained by A.L. Turner


client	Jan Whitworth
project	22 Burndale Lane, Sleaford, YO22 6DP
title	Elevations as Existing

**A L Turner + Associates**  
CHERRY TREE HOUSE, LEVISHAM, NORTH YORKSHIRE,  
YO18 7NL.

date:	01.2015	scale:	1:100	size:	A3	drawn:	ALT
-------	---------	--------	-------	-------	----	--------	-----

drawing no. 2271:3 rev.

N/14/2015 / 0110 / PL

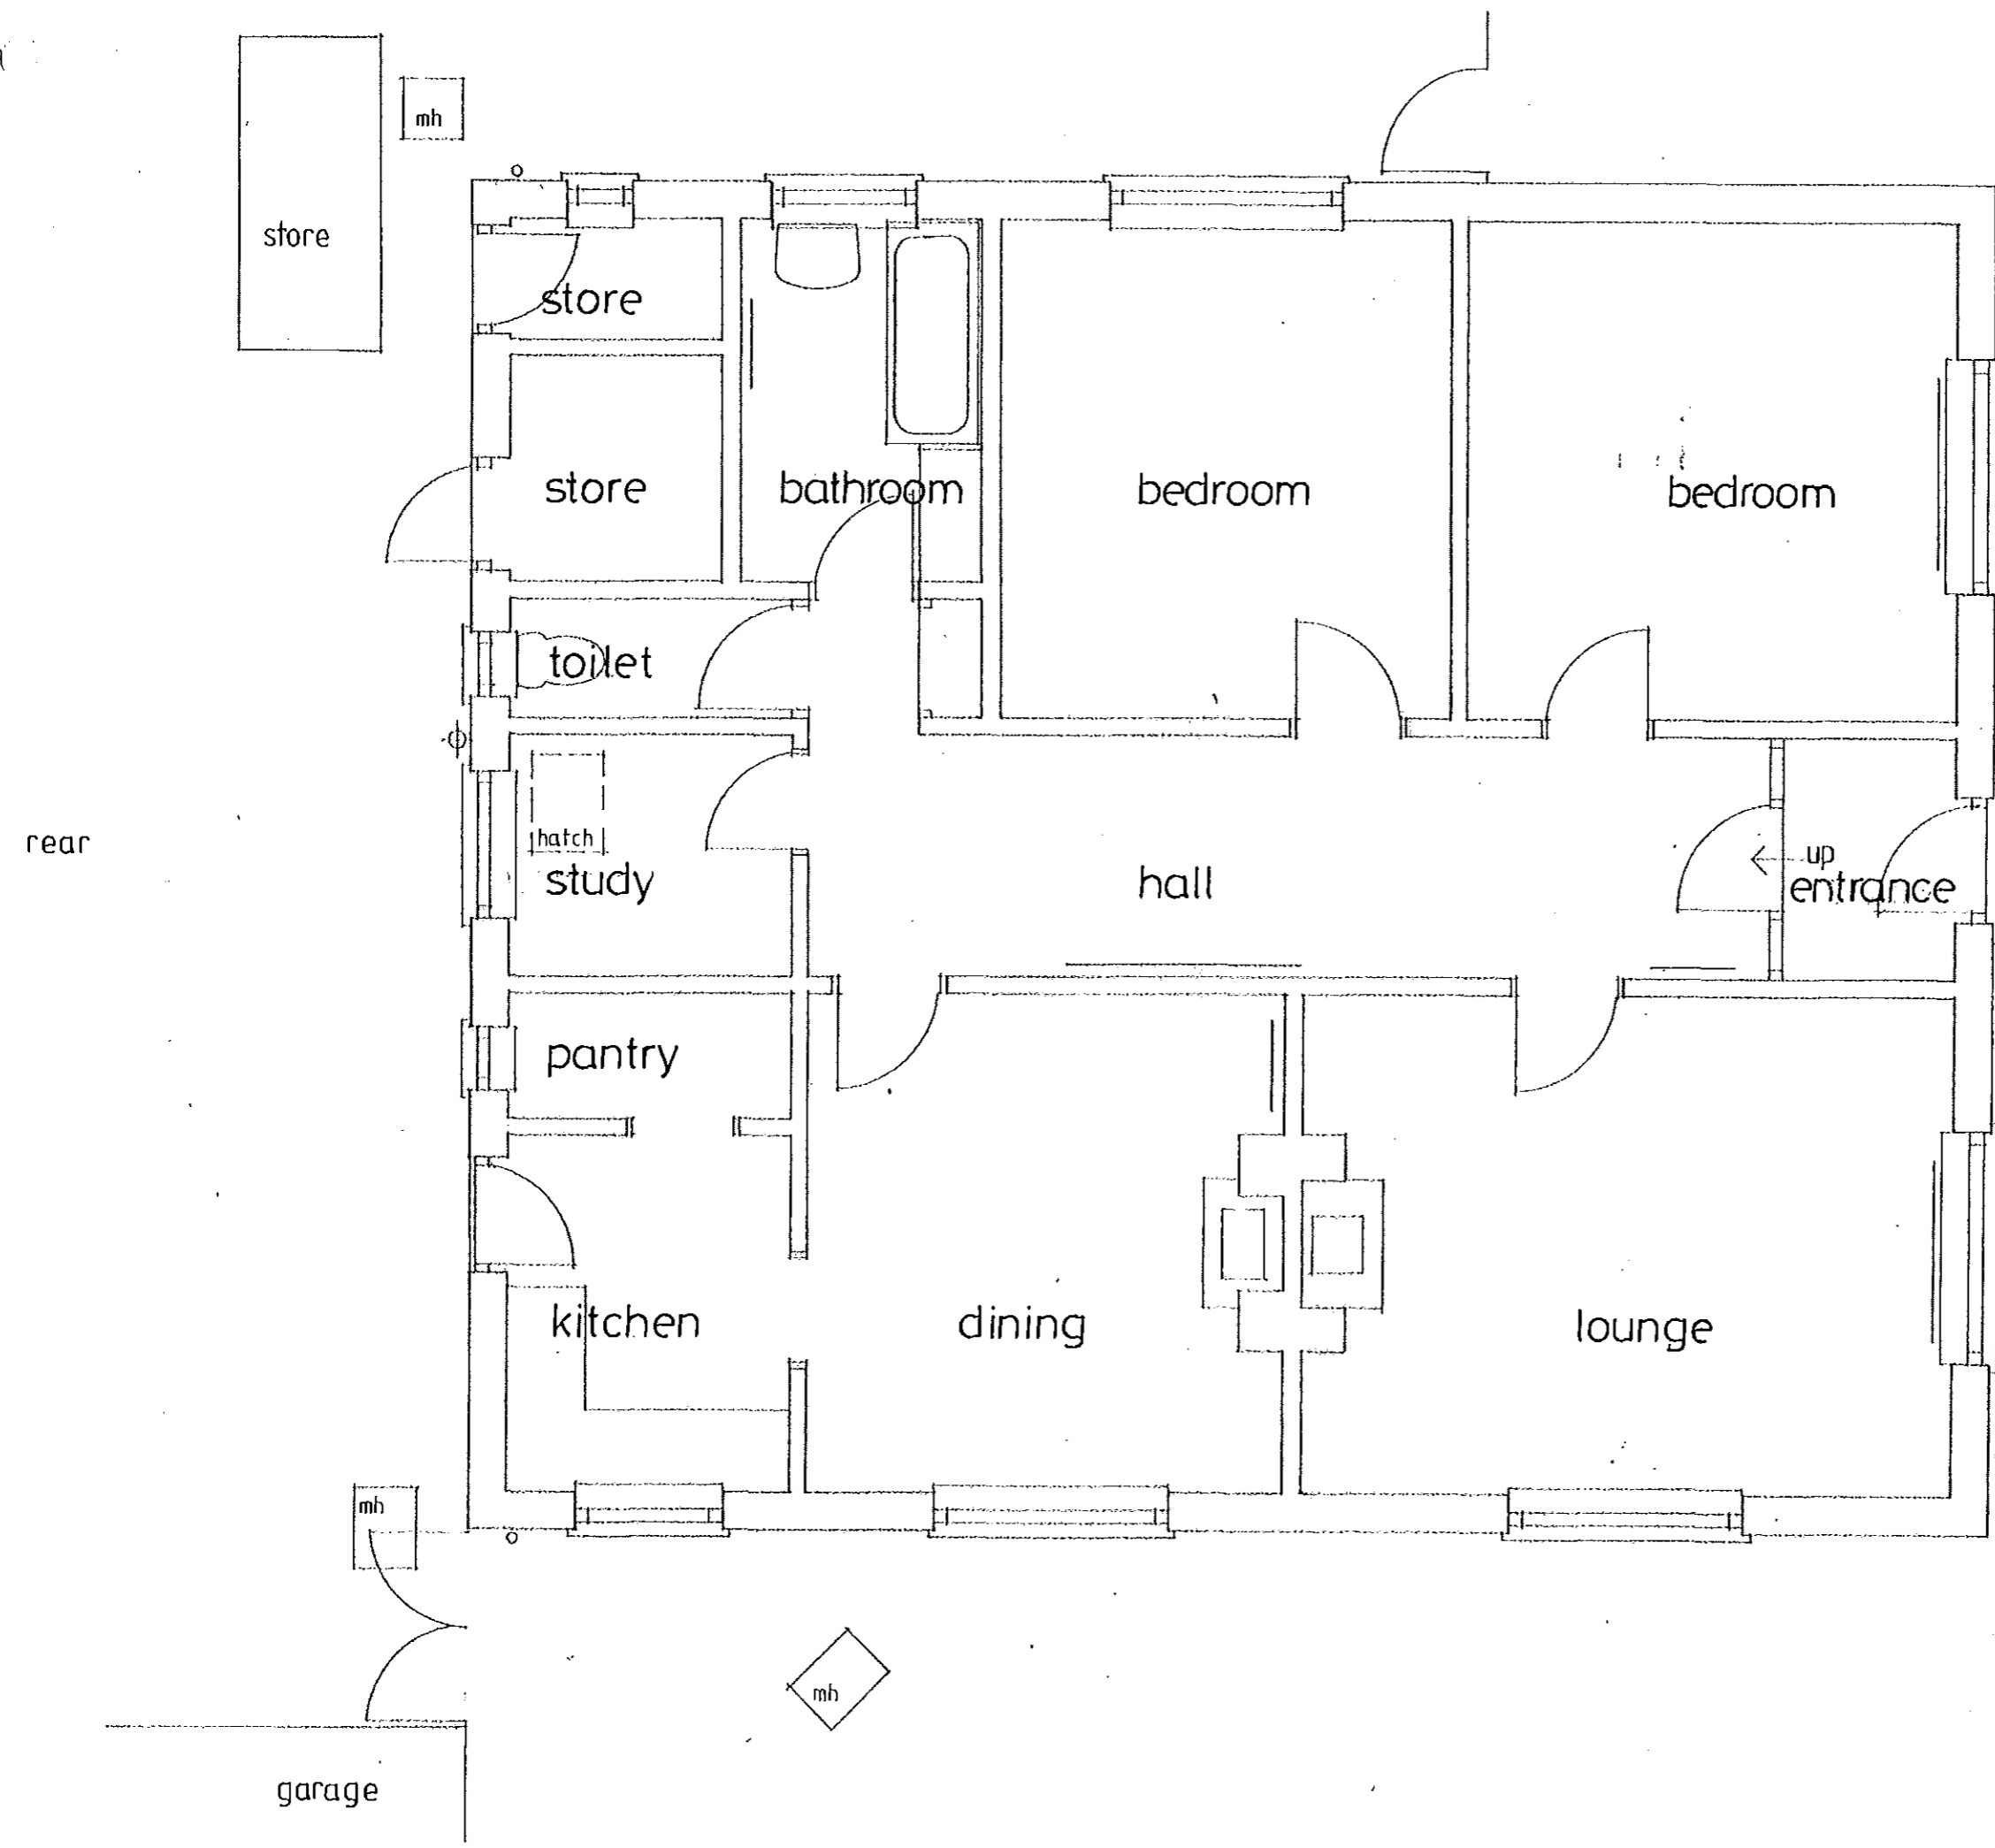

front

NYMNP/2  
17/11/2015

rev.	description	date


The contractor shall check all dimensions on site and report discrepancies before work commences. No dimension shall be scaled off this drawing. ©copyright of this drawing is retained by A.L. Turner

client	Ian Whitworth
project	22 Iburdale Lane, Sleights, YO22 6DP
title	Ground Floor Plan as Existing

**A.L. Turner + Associates**  
CHERRY TREE HOUSE, LEVISHAM, NORTH YORKSHIRE, YO18 7NL.

date:	scale:	size:	drawn:
01.2015	1:50	A3	ALT

drawing no. rev.  
**2271:1**

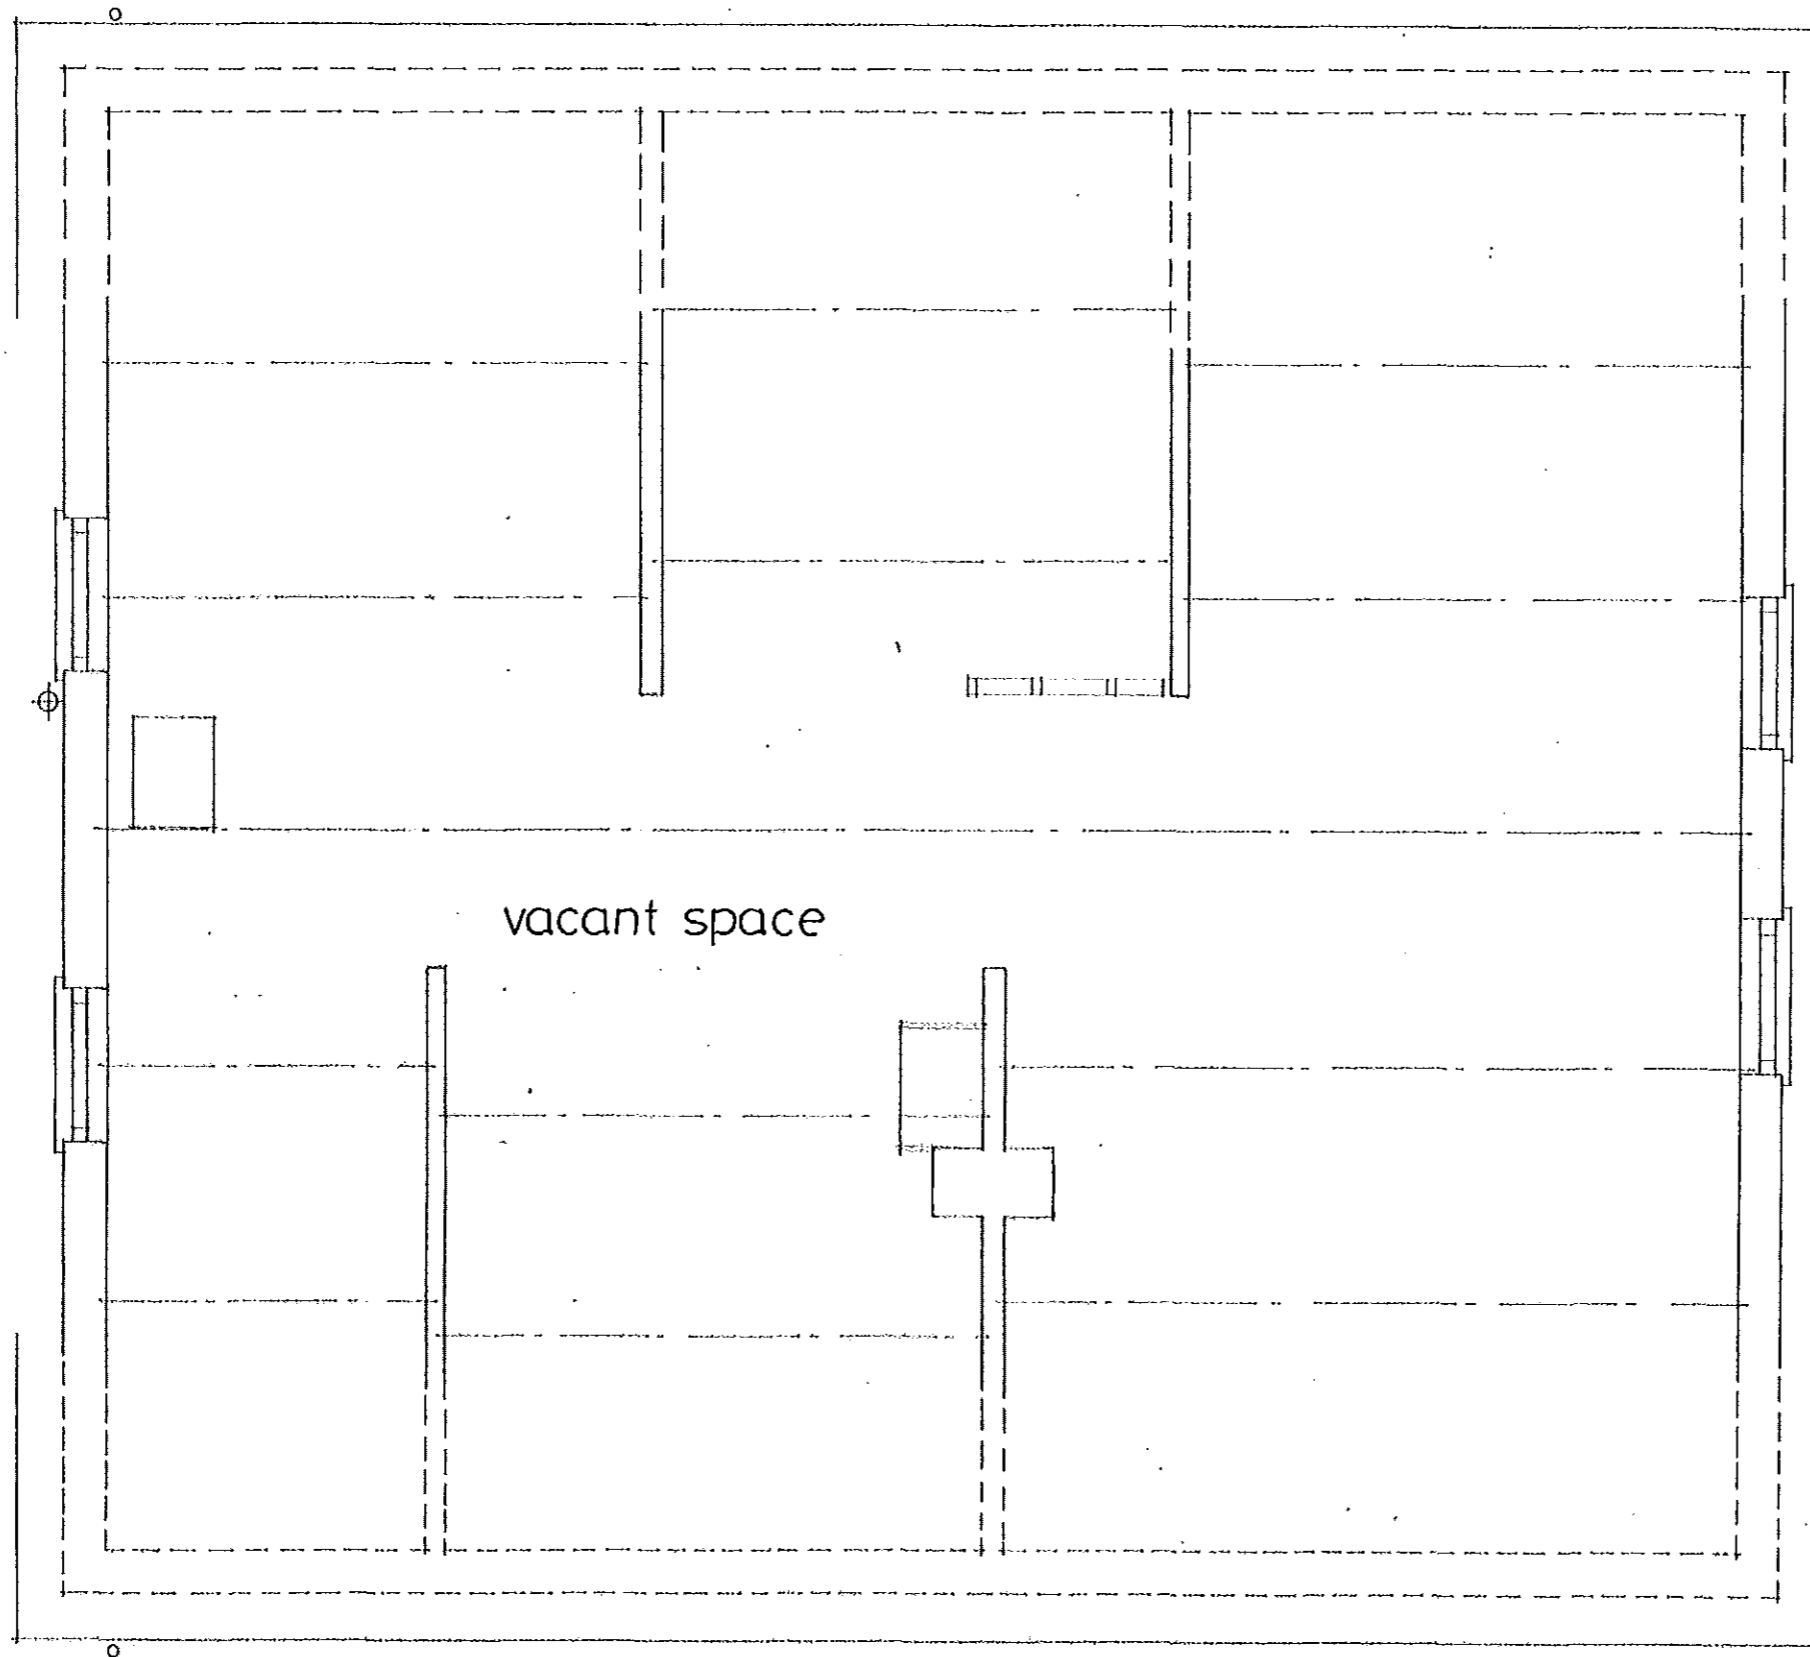

NYMNPA  
17/01/2015

rev.	description	date

The contractor shall check all dimensions on site and report discrepancies before work commences. No dimension shall be scaled off this drawing. ©copyright of this drawing is retained by A L Turner


client	Ian Whitworth
project	22 Ilfordale Lane, Sleights, YO22 6DP
title	Loft Plan as Existing

**A L Turner + Associates**  
CHERRY TREE HOUSE, LEVISHAM, NORTH YORKSHIRE,  
YO18 7NL.

date:	scale:	size:	drawn:
01.2015	1:50	A3	ALT

drawing no.	rev.
2271:2	

NYM / 2015 / 0116 / 02

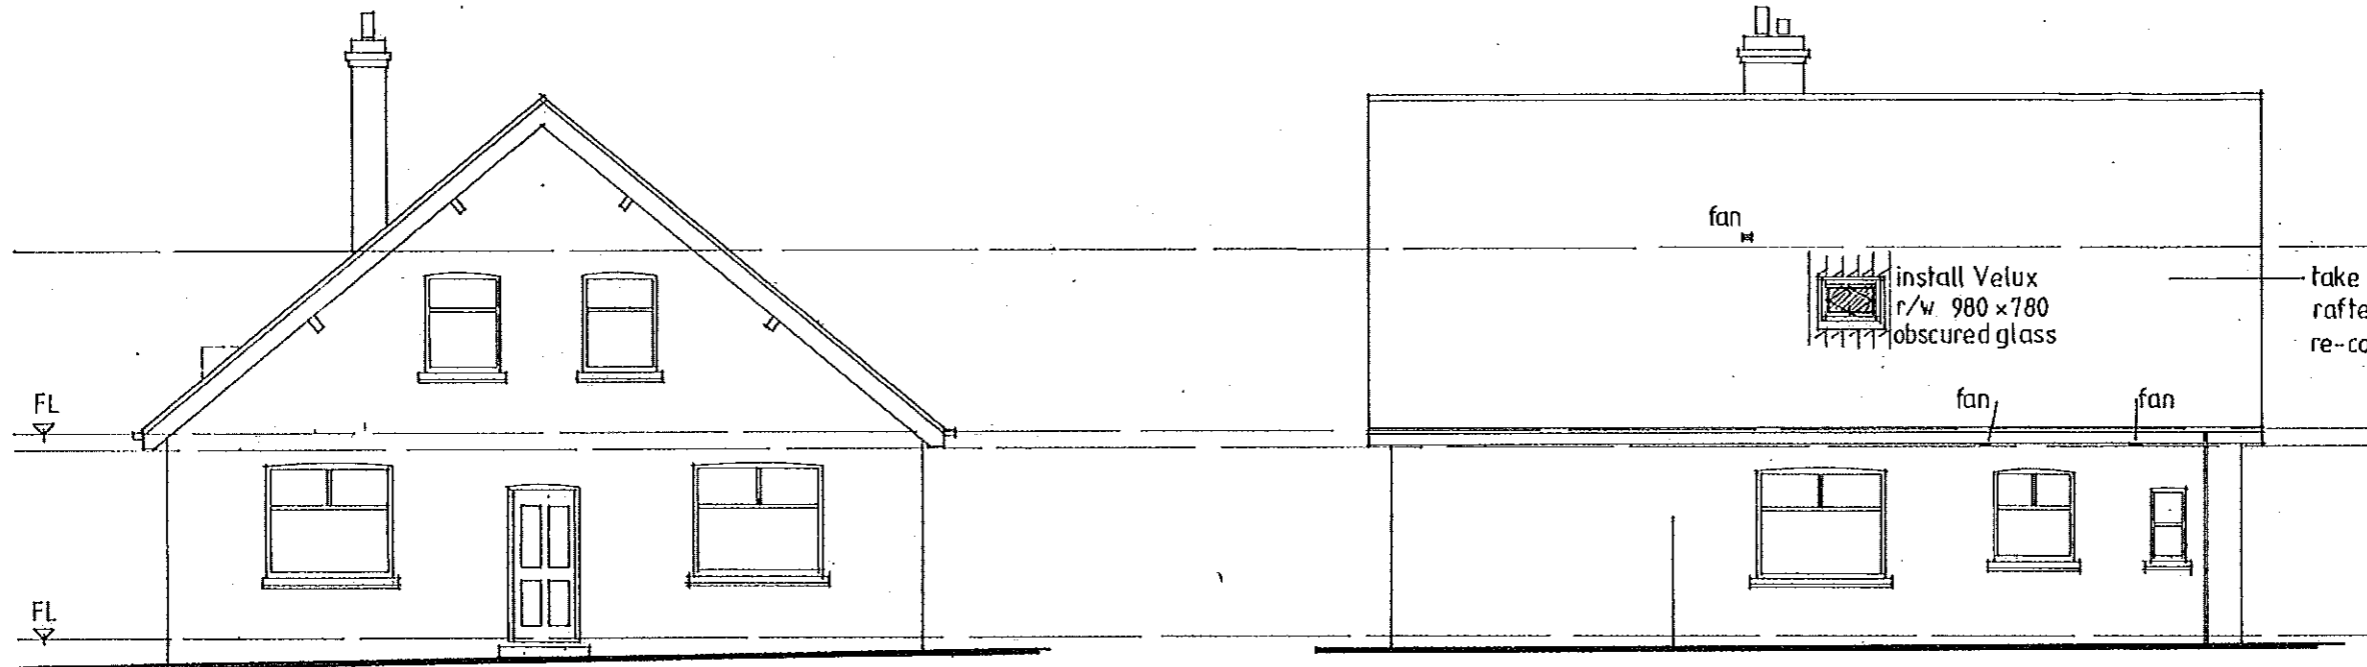


N.W. Elevation

S.W. Elevation

NYMNPA  
17 FEB 2015

rev	description	date

The contractor shall check all dimensions on site and report discrepancies before work commences. No dimension shall be scaled off this drawing. ©copyright of this drawing is retained by A L Turner

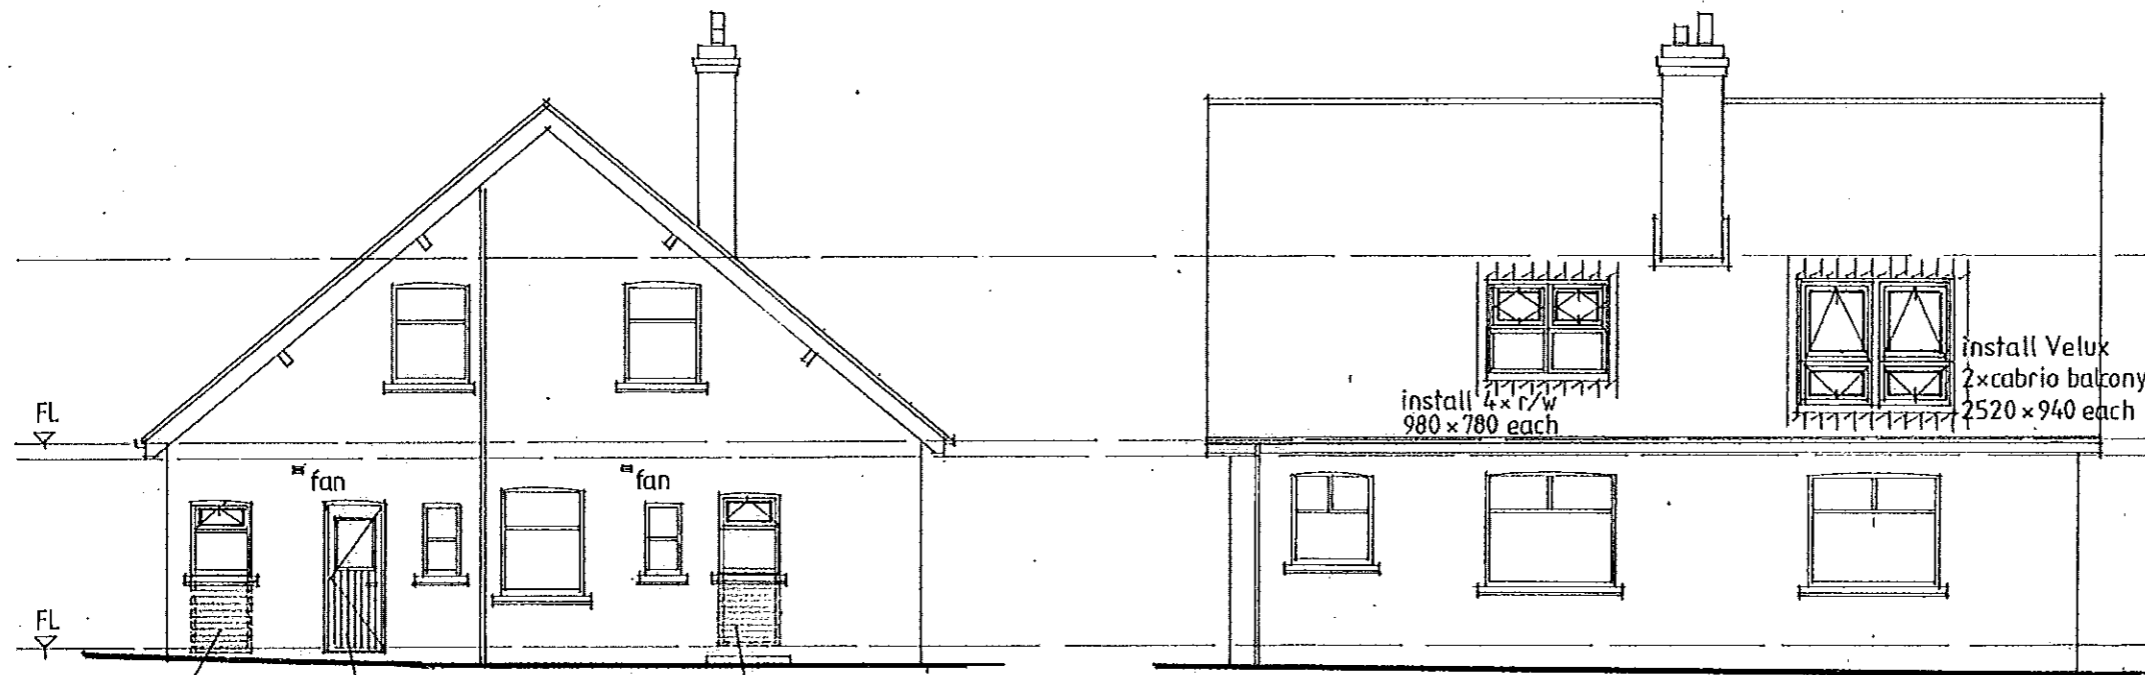

S.E. Elevation

N.E. Elevation


client	Ian Whitworth
project	22 Iburdale Lane, Slaights, YO22 5DP
title	Elevations as Proposed

**A L Turner + Associates**  
CHERRY TREE HOUSE, LEVISHAM, NORTH YORKSHIRE, YO18 7NL.

date:	scale:	size:	drawn:
01.2015	1:100	A3	ALT

drawing no. rev.  
**2271:6**

NYM / 2015 / 0110 / PL 1

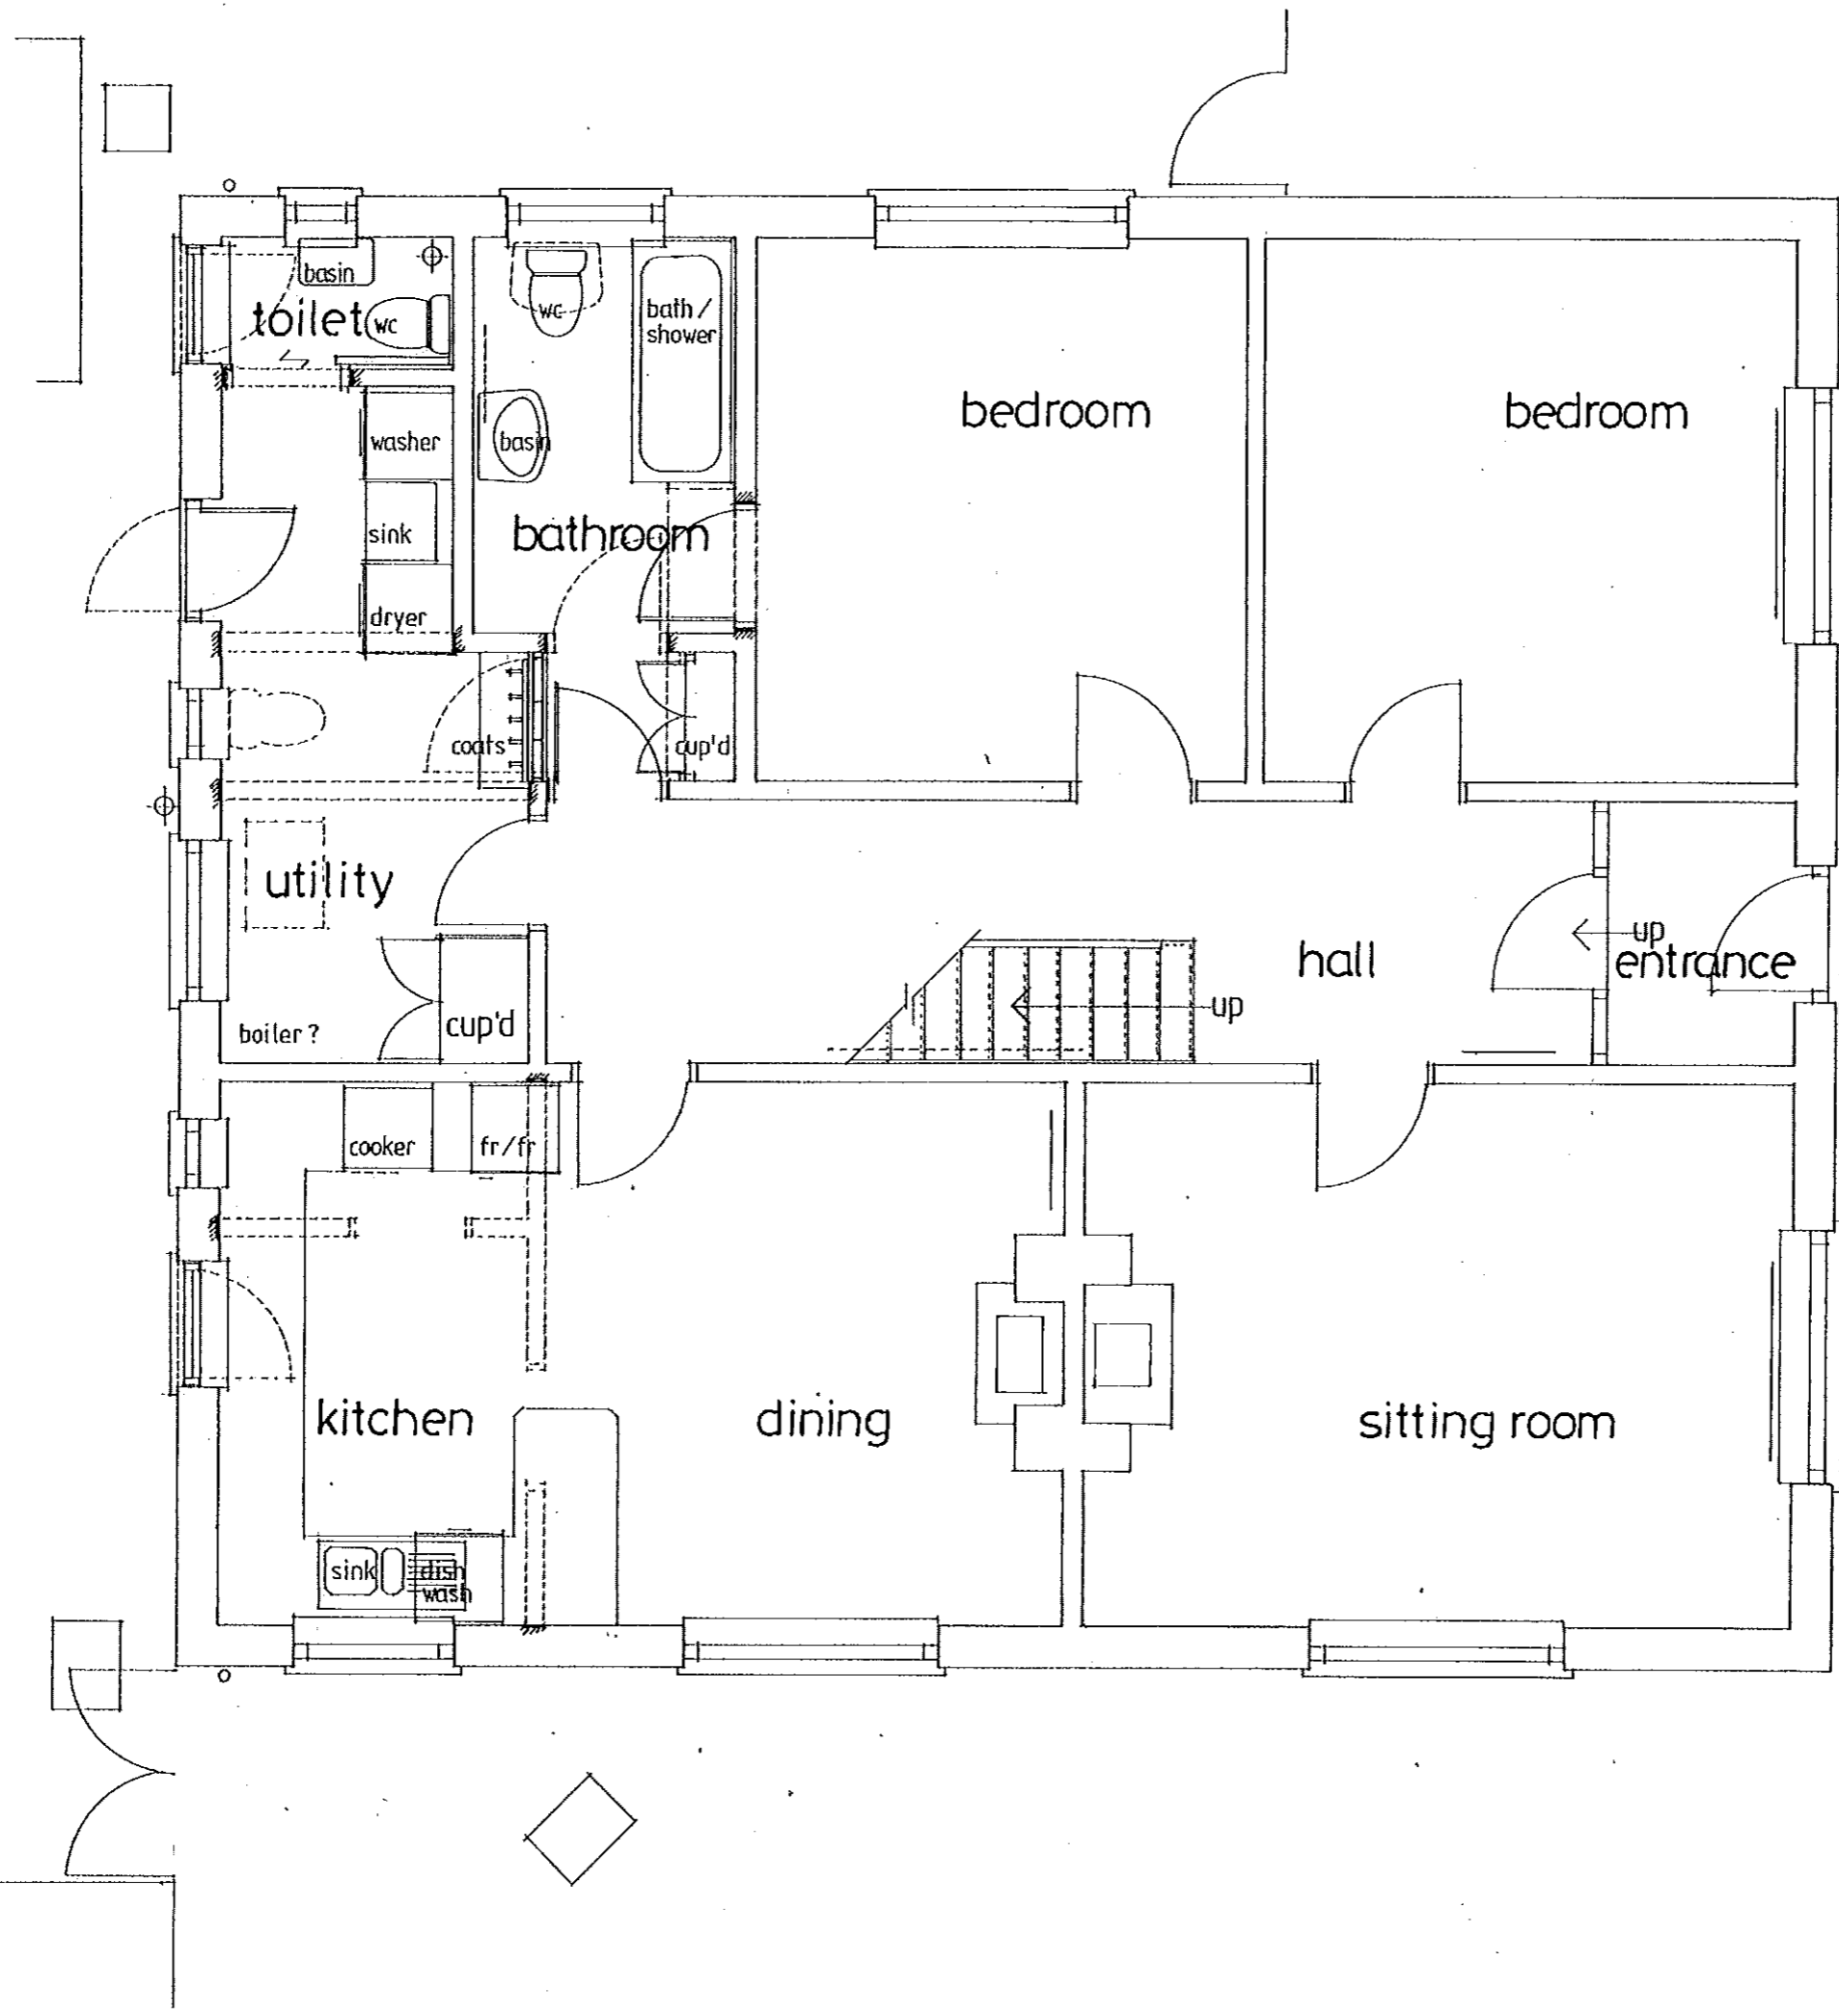

NYM NPA  
17/03/2015

rev	description	date

The contractor shall check all dimensions on site and report discrepancies before work commences. No dimension shall be scaled off this drawing. ©copyright of this drawing is retained by A L Turner


client	Ian Whitworth
project	22 Iburndale Lane, Steights, YO22 6DP
title	Ground Floor Plan as Proposed

**A L Turner + Associates**  
CHERRY TREE HOUSE, LEVISHAM, NORTH YORKSHIRE,  
YO18 7NL.

date:	scale:	size:	drawn:
01.2015	1:50	A3	ALT

drawing no. rev.  
**2271:4**

NYM / 2015 / 0116 / PL

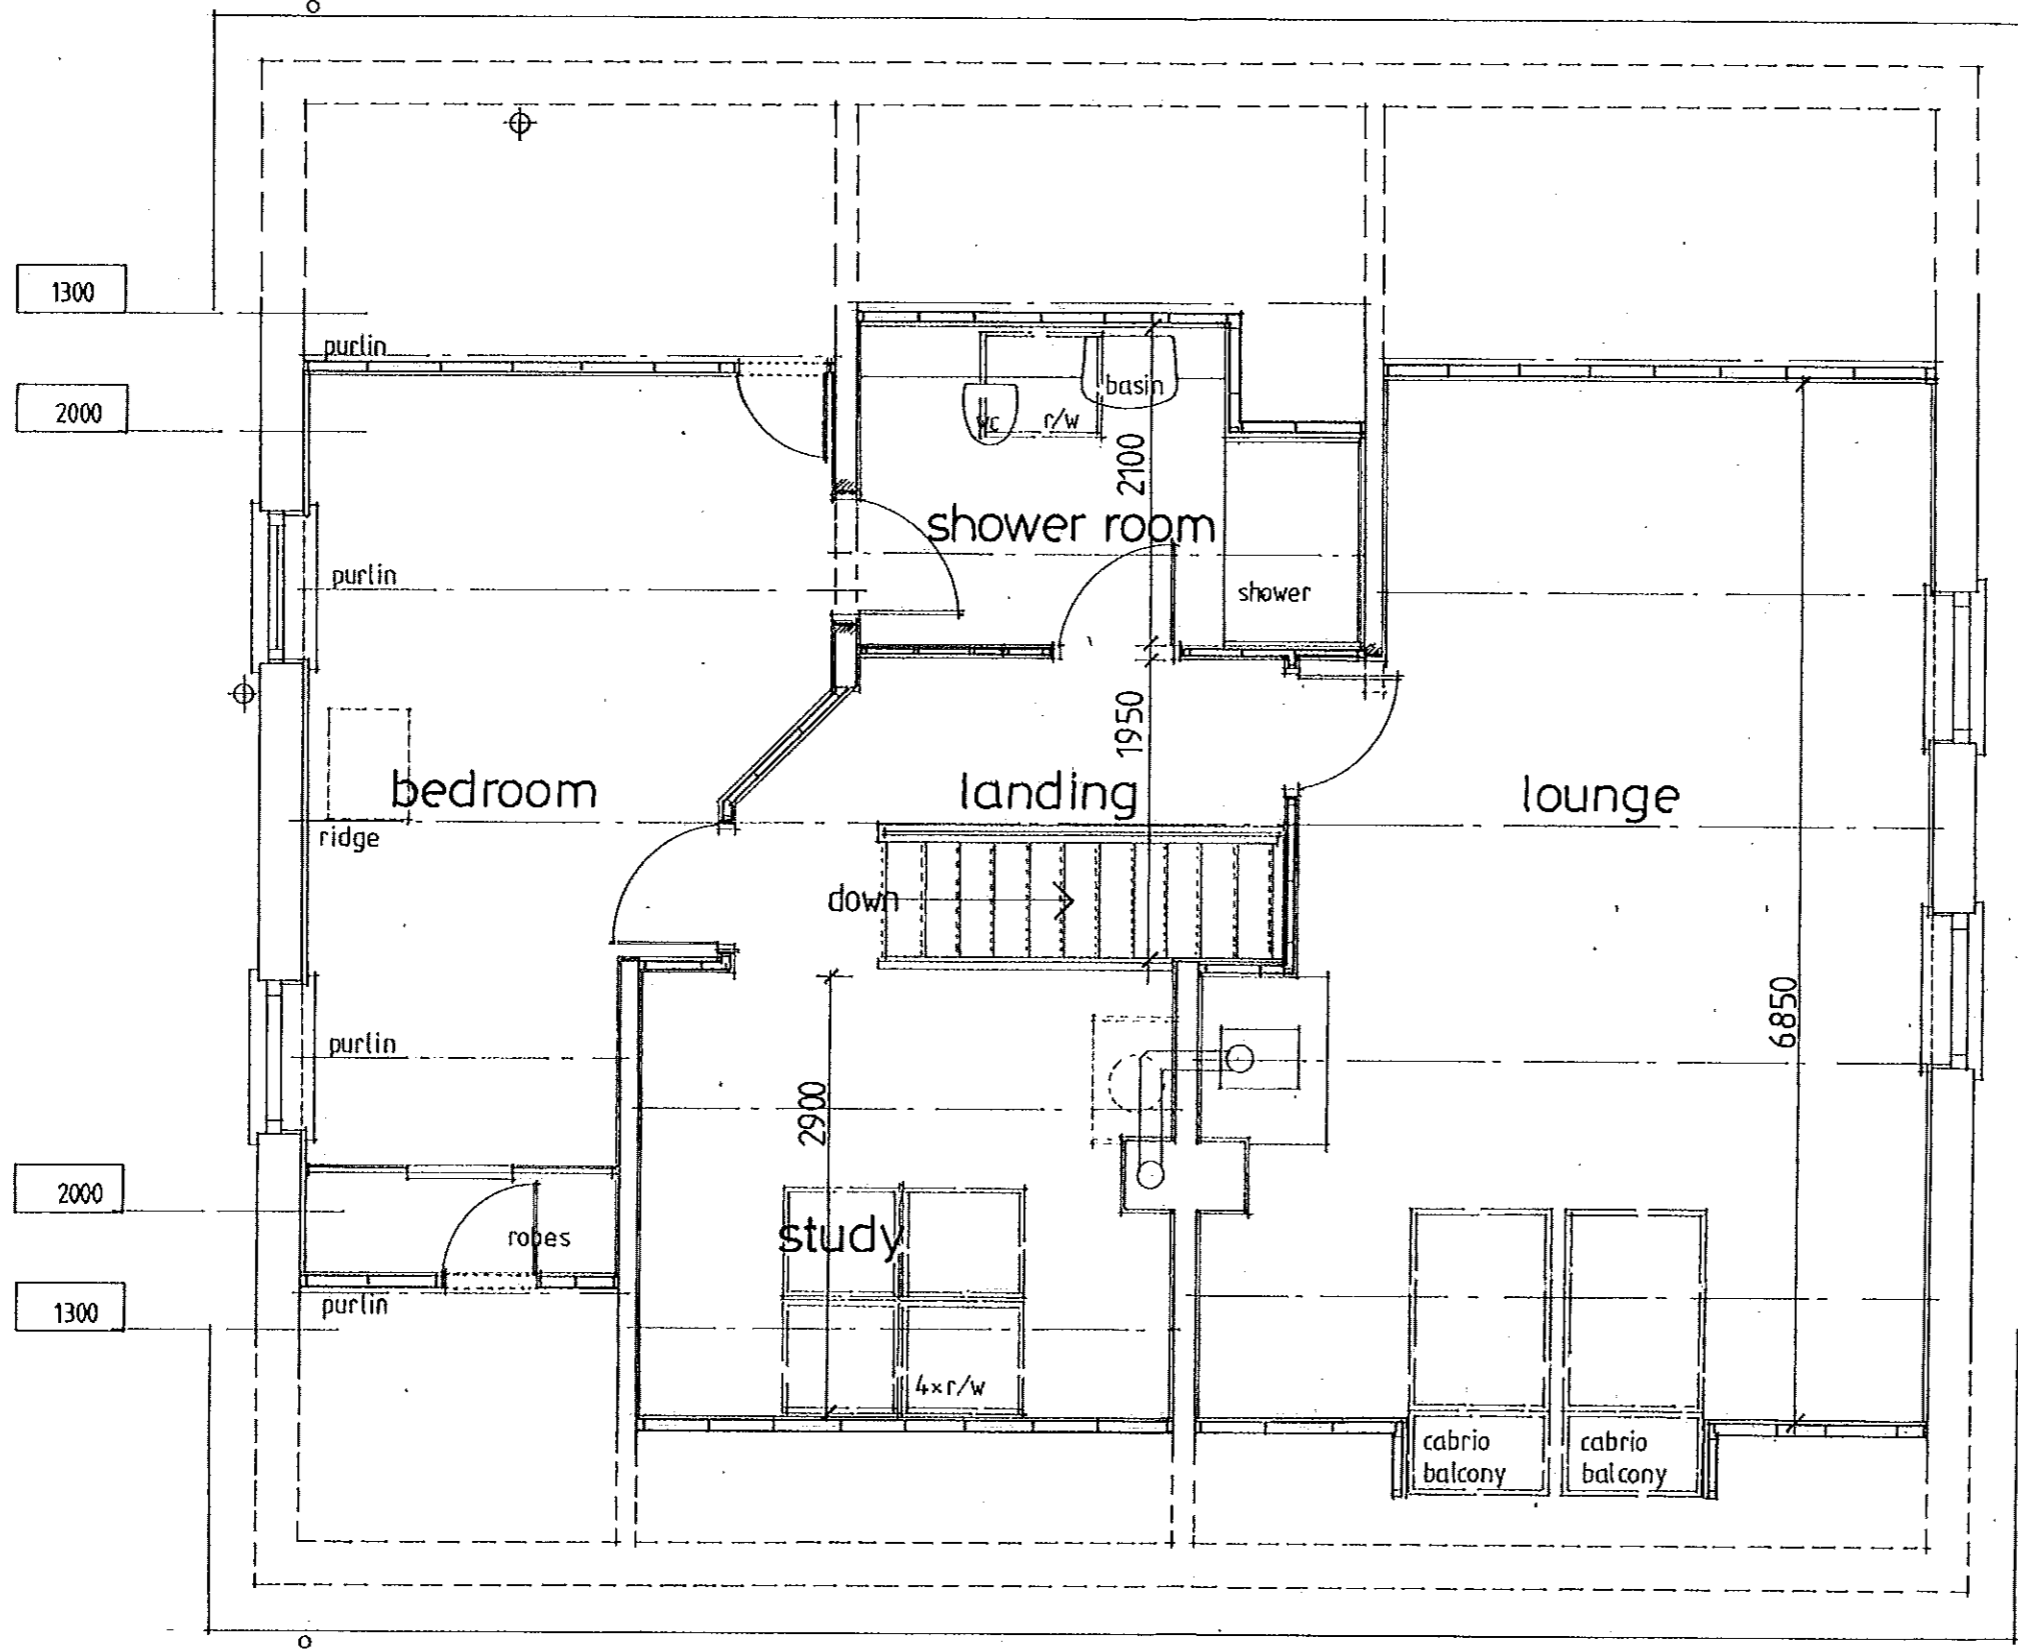

NYMNP  
17/03/2015

rev	description	date

The contractor shall check all dimensions on site and report discrepancies before work commences. No dimension shall be scaled off this drawing. ©copyright of this drawing is retained by A L Turner

client	Ian Whitworth
project	22 Iburdale Lane, Sleights, YO22 5DP
title	Loft Plan as Proposed

**A L Turner + Associates**  
CHERRY TREE HOUSE, LEVISHAM, NORTH YORKSHIRE, YO14 7AJ

date:	scale:	size:	drawn:
01.2015	1:50	A3	ALT

drawing no.	rev.
2271:5	