

- Ryefield, existing house reduced in size
- New Houses "conversions"
- New Houses - new build
- Drive accesses & parking
- Plot boundaries
- Shared drive

No.	Revision	Date


Project CONVERSION OF RYEFIELD TO 3 DWELLINGS TOGETHER WITH 3 NEW DWELLINGS
 Location RYEFIELD, HACKNESS ROAD SCALBY
 Client MR B RICKETTS

Drawing PROPOSED SITE LAYOUT	
date	drawing no.
scale 1:250 apx	39
drawn MT	project no. R034 / 1
checked	revision

Malcolm Tempest Ltd.
 Architecture, Planning & Design
 HIGH PARKS, NEWTON-LE-WILLOWS
 BEDALE, NORTH YORKSHIRE, DL8 1TP

23 MAR 2015
 ANPA


This drawing is Copyright ©
 DO NOT SCALE from this drawing
 Notes

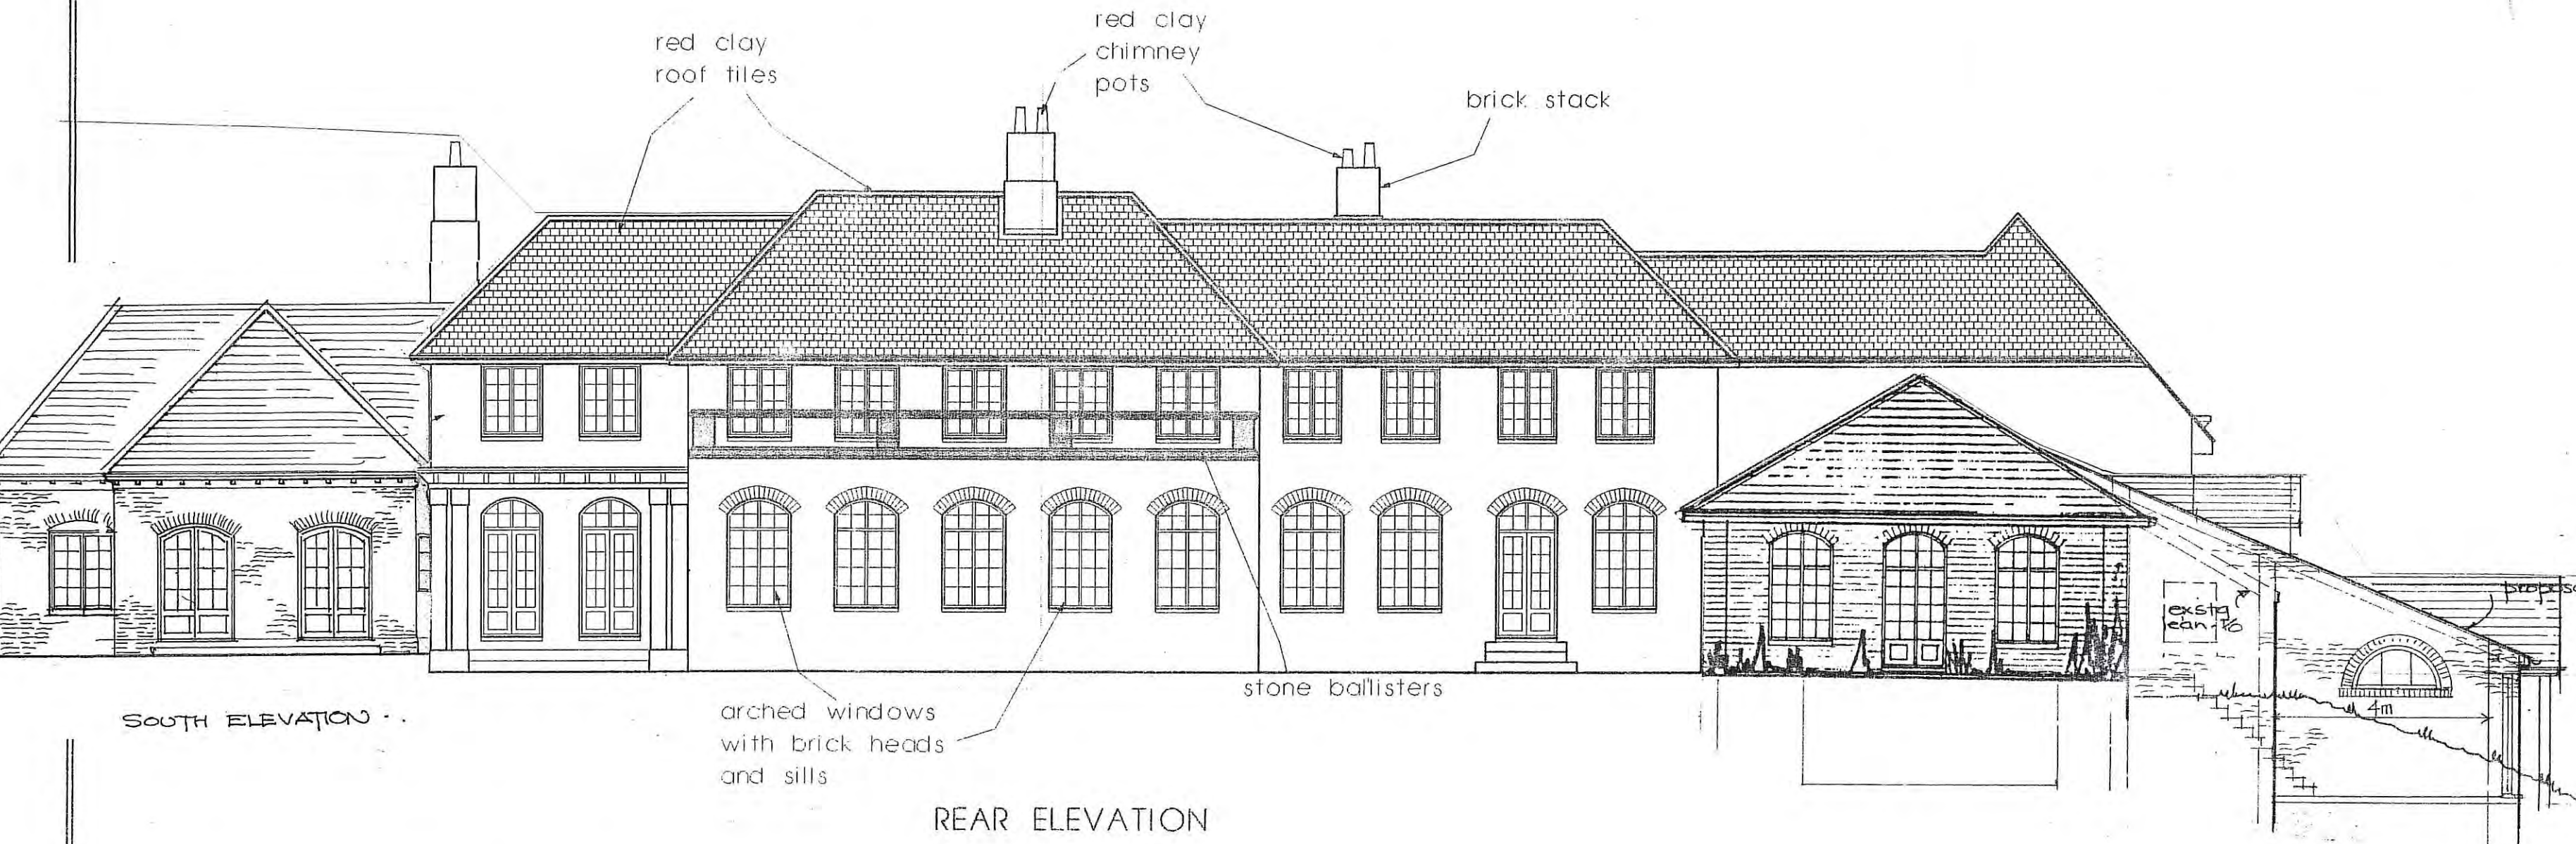

REAR ELEVATION





EAST ELEVATION facing lower lawn.

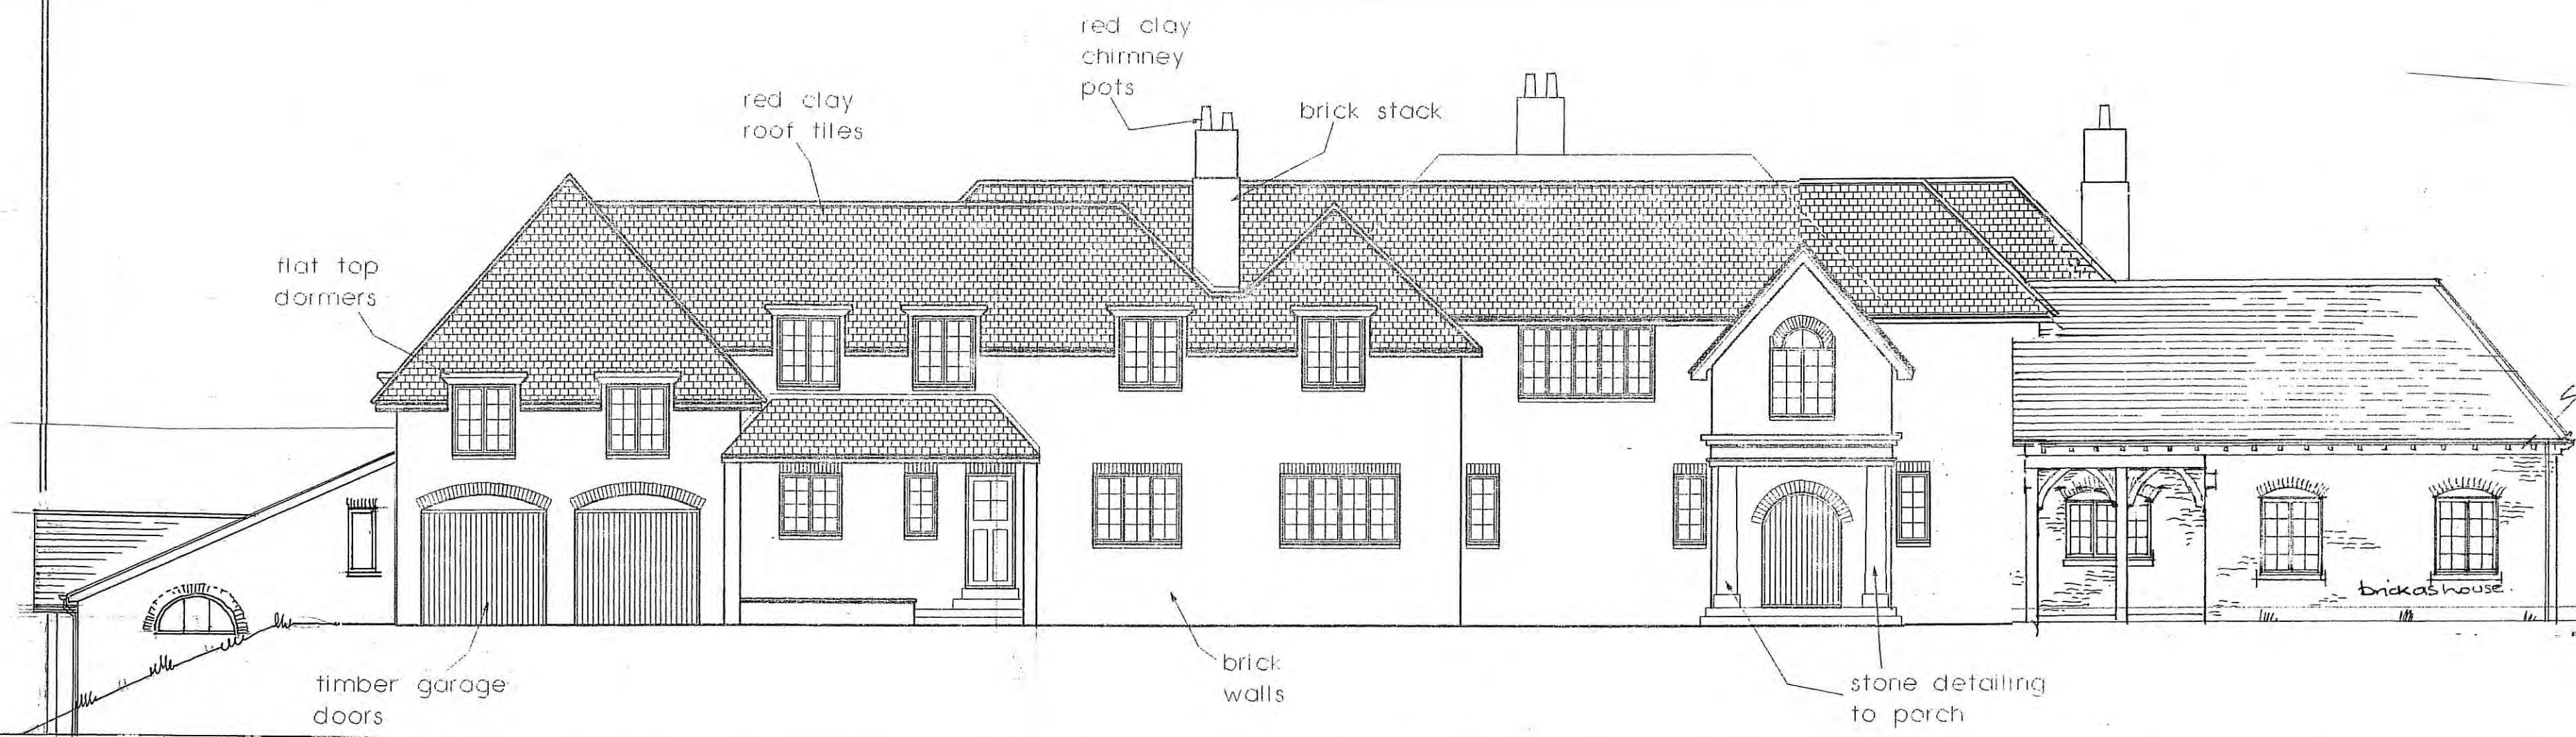

FRONT ELEVATION FACING DRIVEWAY



SIDE ELEVATION

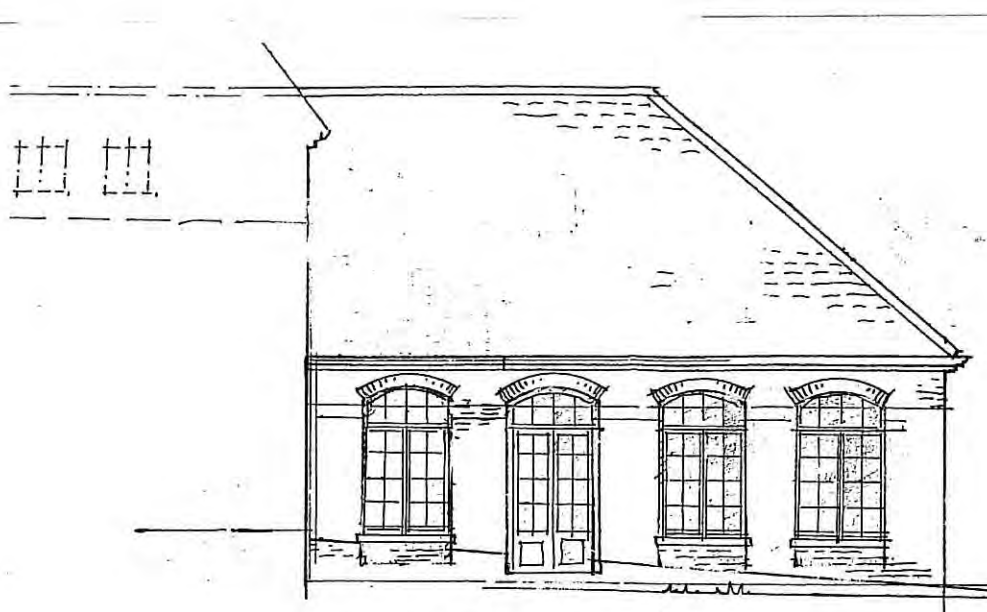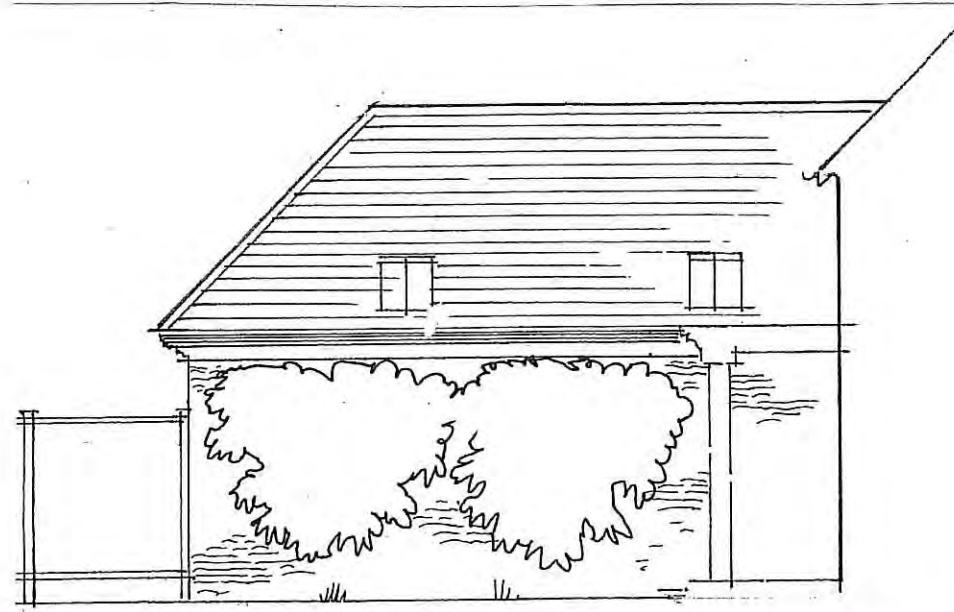

No.	Revision	Date
-----	----------	------

23 MAR 2015

Project: PROPOSED EXTENSIONS
 Location: RYEFIELD, HACKNESS ROAD, SCALBY, SCARBROUGH
 Client: MR B RICKETTS

Drawing: ELEVATIONS AS EXISTING


date: JUNE 2006	drawing no. 14
scale: 1:100 apx	project no. R034 / 1
drawn: CH	revision
checked	

Malcolm Tempest Ltd
 Architecture, Planning & Design
 HIGH PARKS, NEPTON-UP-WILLOWS
 BEDALE, NORTH YORKSHIRE, LS2 1TP

This drawing is Copyright ©

DO NOT SCALE from this drawing


Notes

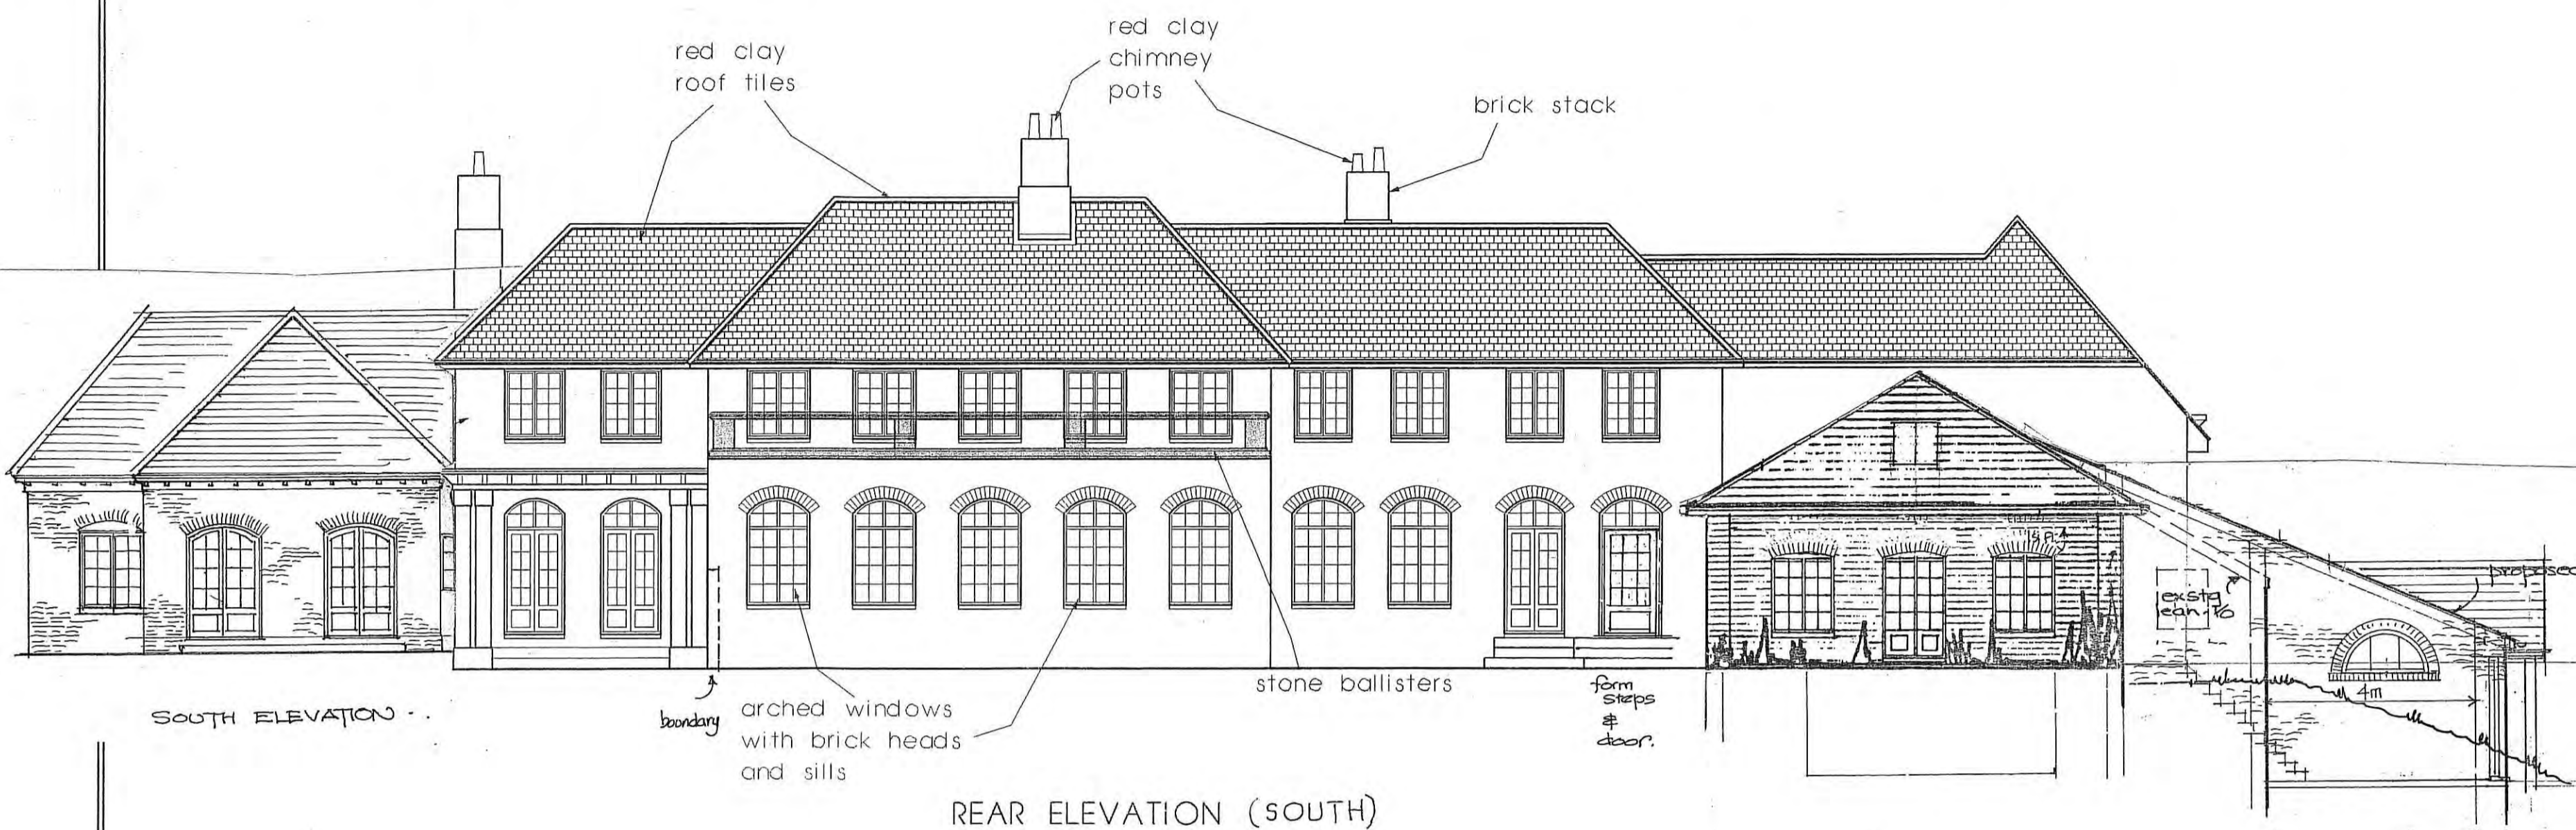

REAR ELEVATION (SOUTH)





EAST ELEVATION facing lower lawn.

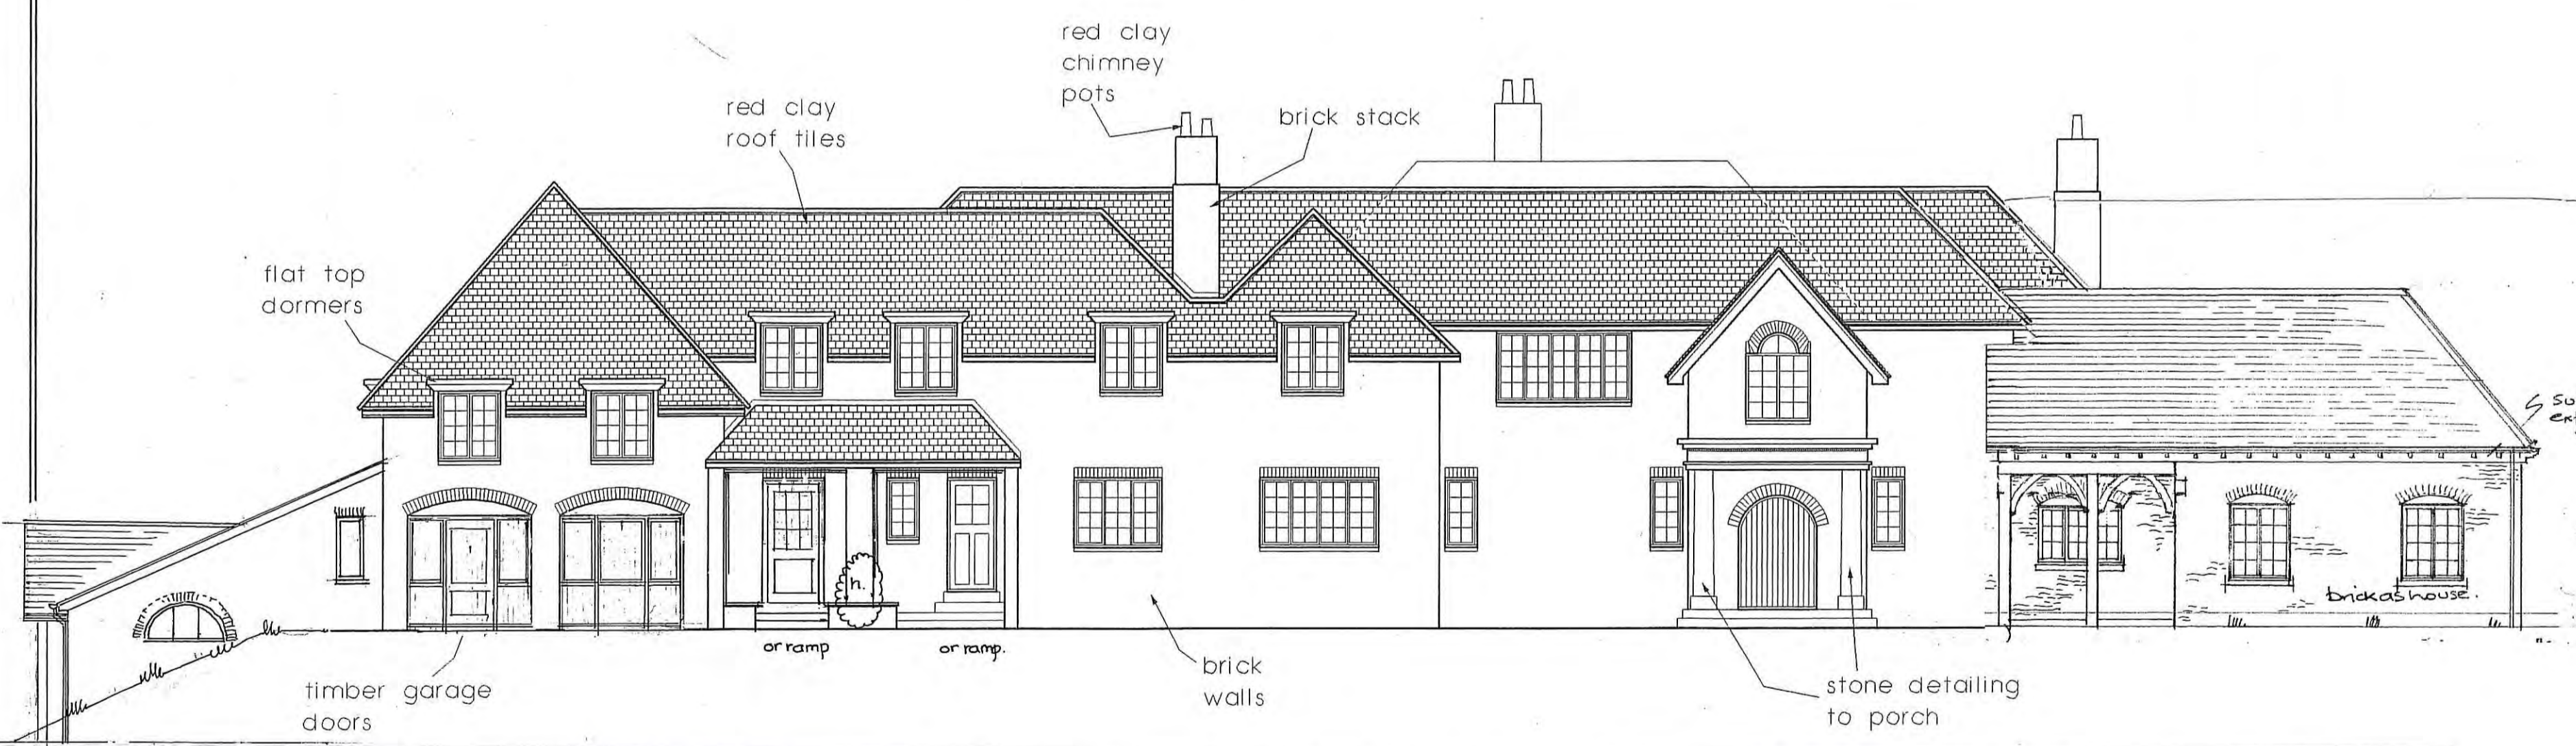

FRONT ELEVATION FACING DRIVEWAY



SIDE ELEVATION

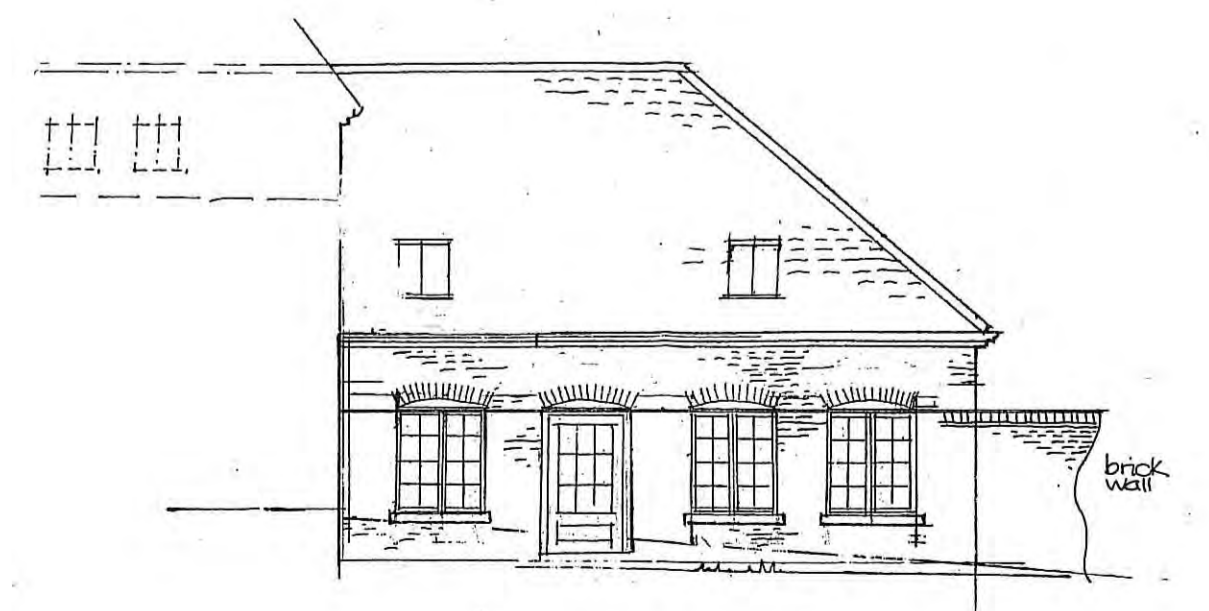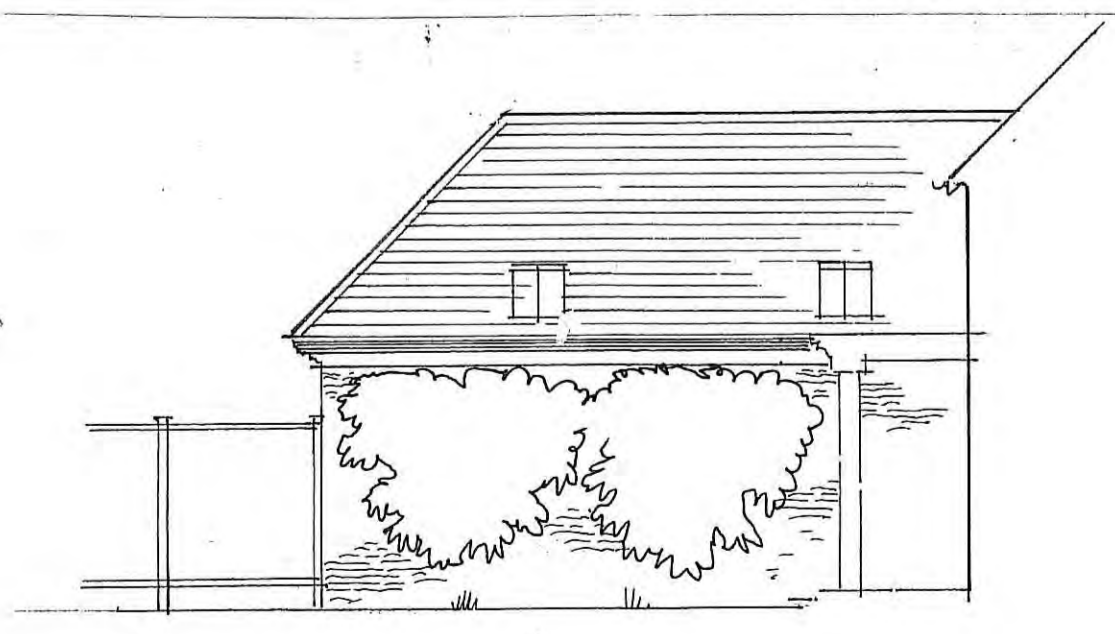

WEST FACE; E. WING

No.	Revision	Date
A	Conversion to 3 dwellings.	Aug 2012


NYMNP
23 MAR 2015

Project PROPOSED EXTENSIONS
 Location RYEFIELD, HACKNESS ROAD, SCALBY, SCARBROUGH
 Client MR B RICKETTS


Drawing ELEVATIONS AS PROPOSED.

date JUNE 2006	drawing no. 32
scale 1:100 apx	project no. R034/1
drawn CH	revision A
checked	

Malcolm Tempest Ltd.
 Architecture, Planning & Design.
 HIGH PARKS, NEWTON-LE-WILLOWS
 BEDALE, NORTH YORKSHIRE, DL8 1TP

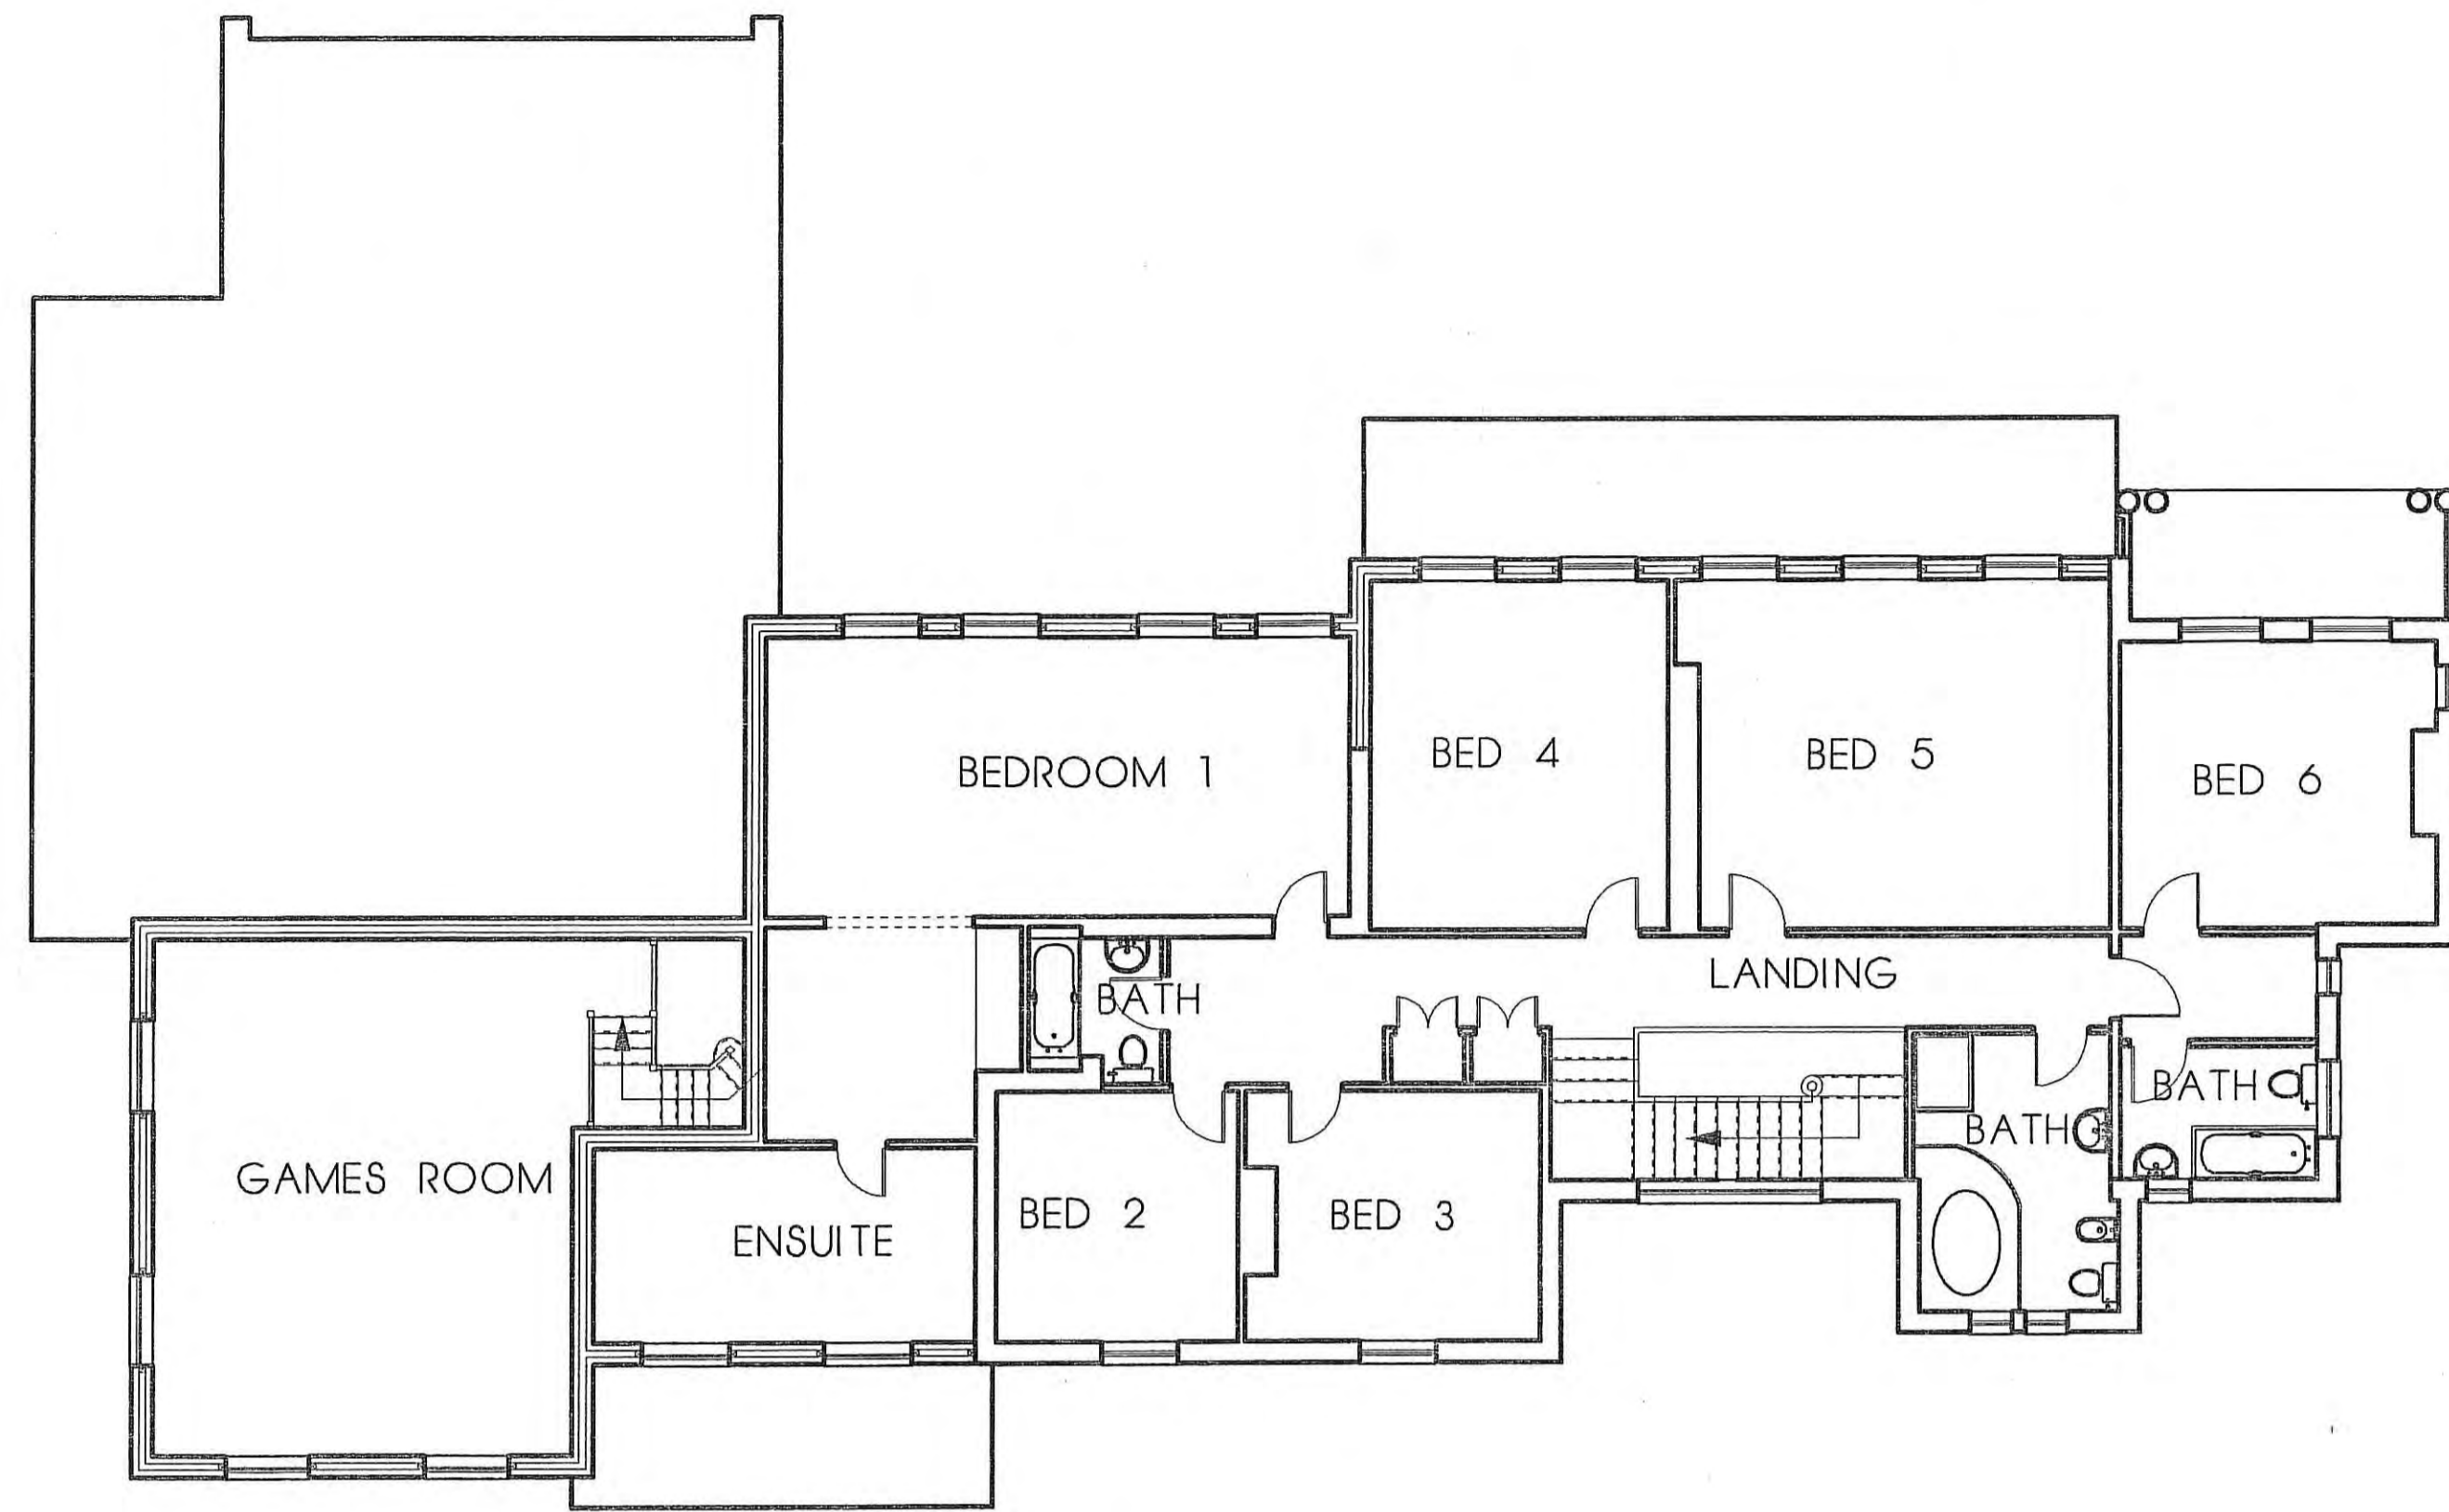

FIRST FLOOR LAYOUT

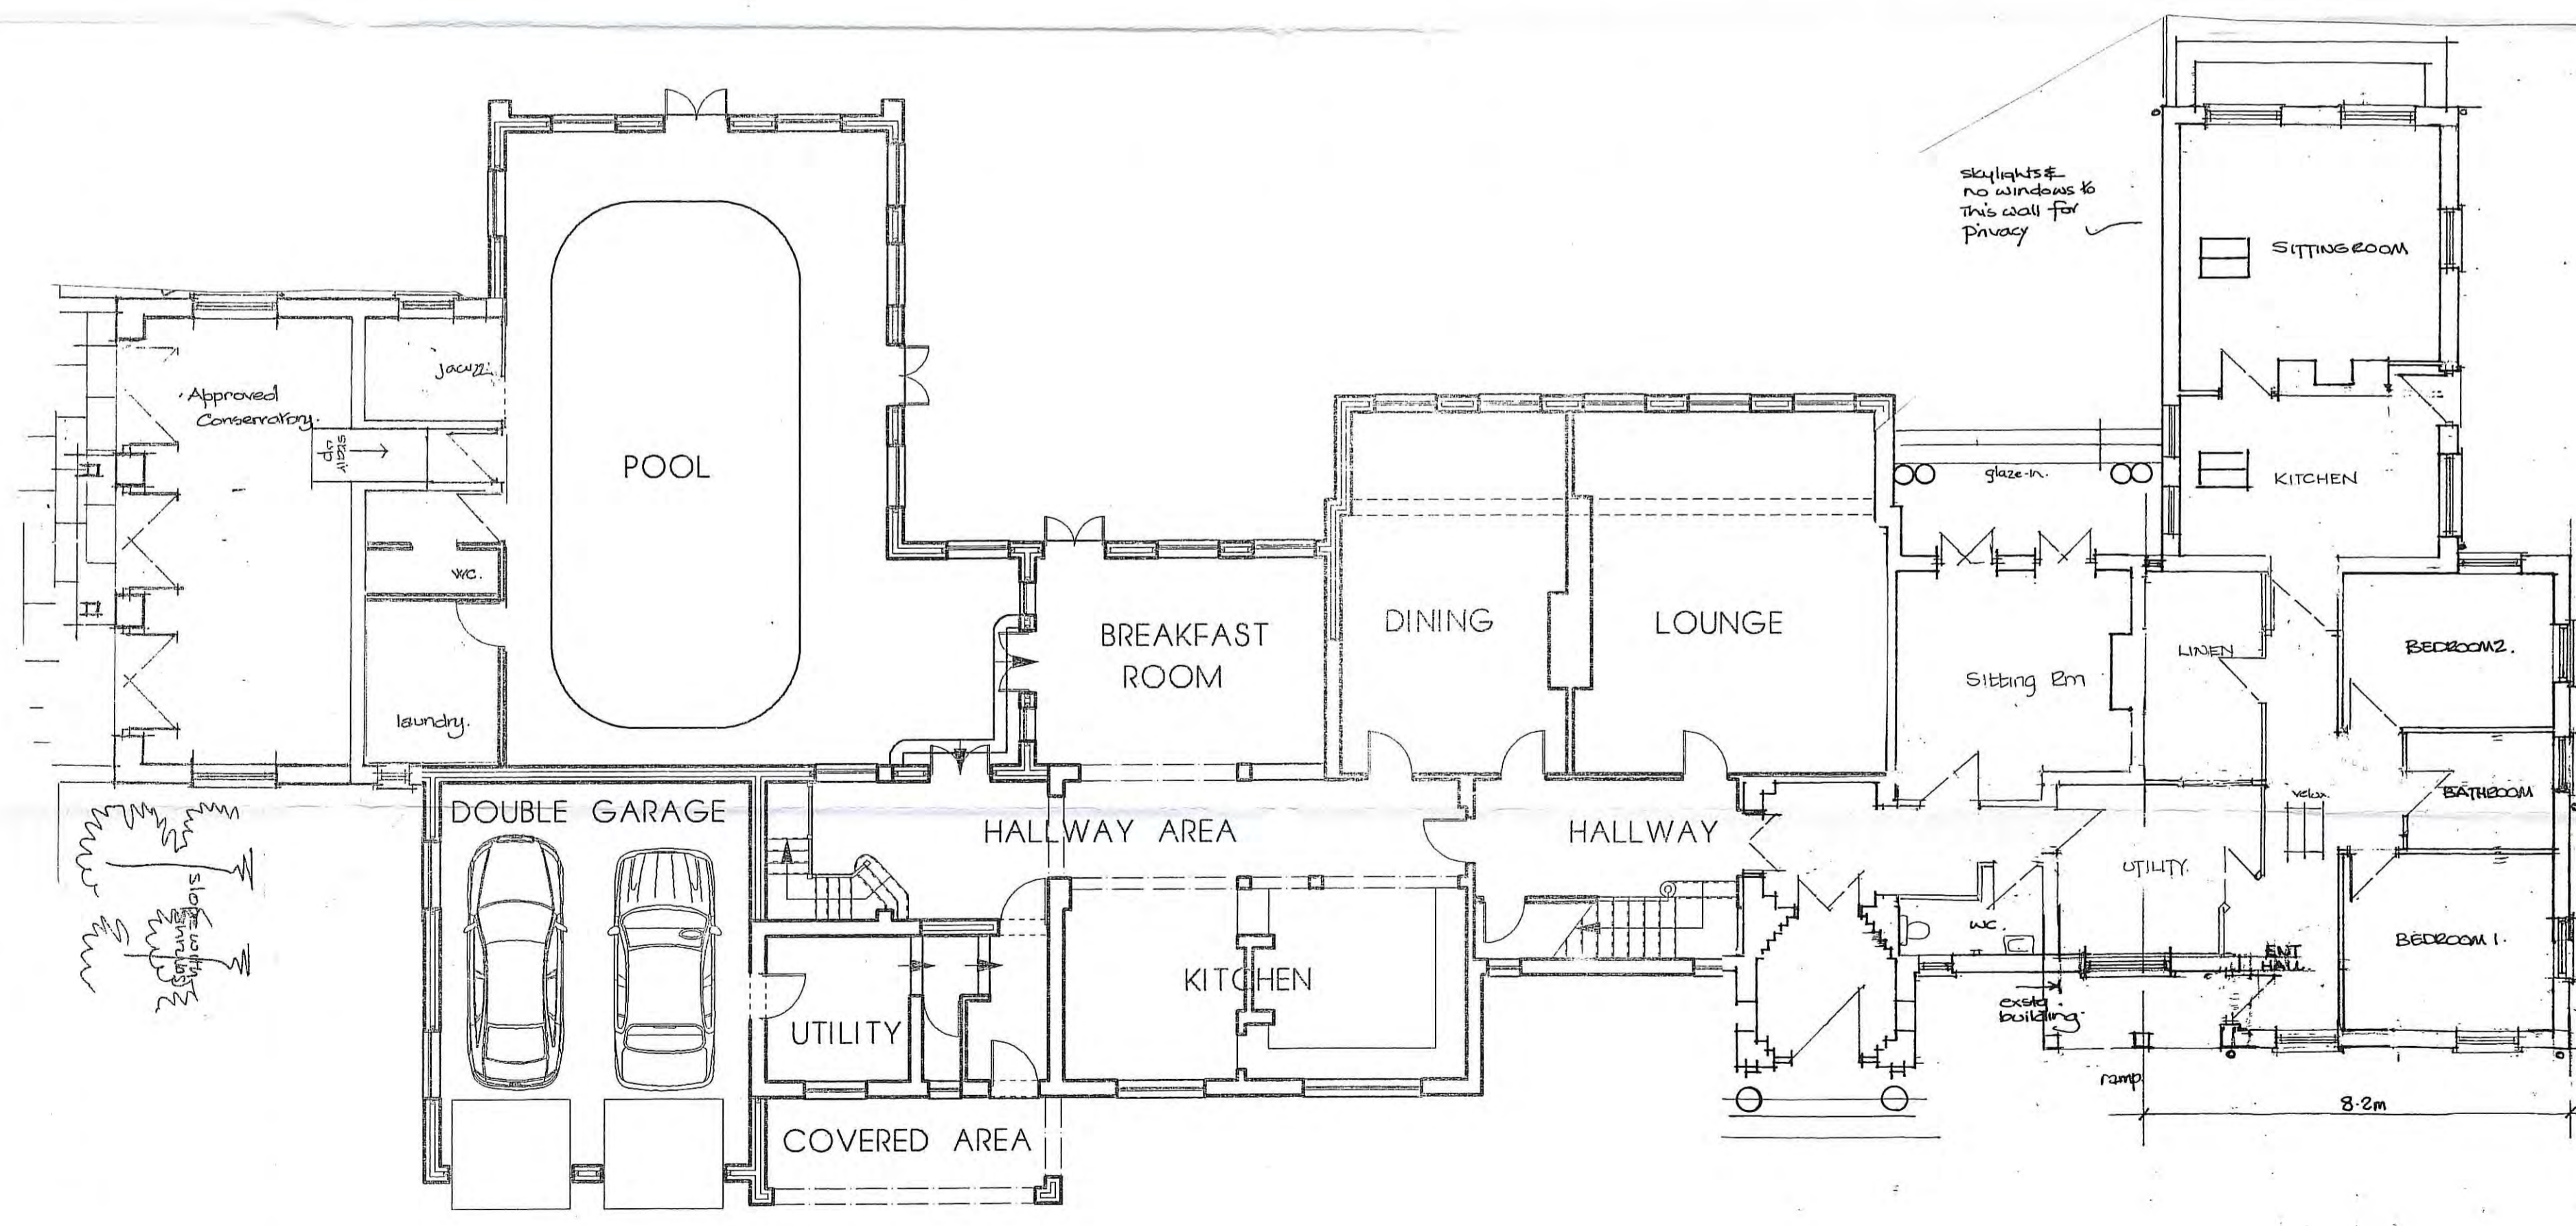

GROUND FLOOR LAYOUT

This drawing is Copyright ©
 DO NOT SCALE from this drawing
 Notes

No.	Revision	Date
-----	----------	------


MANIPA
 23 MAR 2015

Project PROPOSED EXTENSIONS
 Location RYEFIELD, HACKNESS ROAD, SCALBY, SCARBROUGH
 Client MR B RICKETTS


Drawing FLOOR LAYOUTS AS EXISTING AND AS APPROVED & COMMENCED.

date JUNE 2006	drawing no. 34
scale 1:100 apx	project no. R034/1
drawn CH	revision
checked	

Malcolm Tempest Ltd.
 Architecture, Planning & Design
 HIGH PARKS, NEWTON-LIS-WILLOWS
 BEDALE, NORTH YORKSHIRE, DL3 1TP

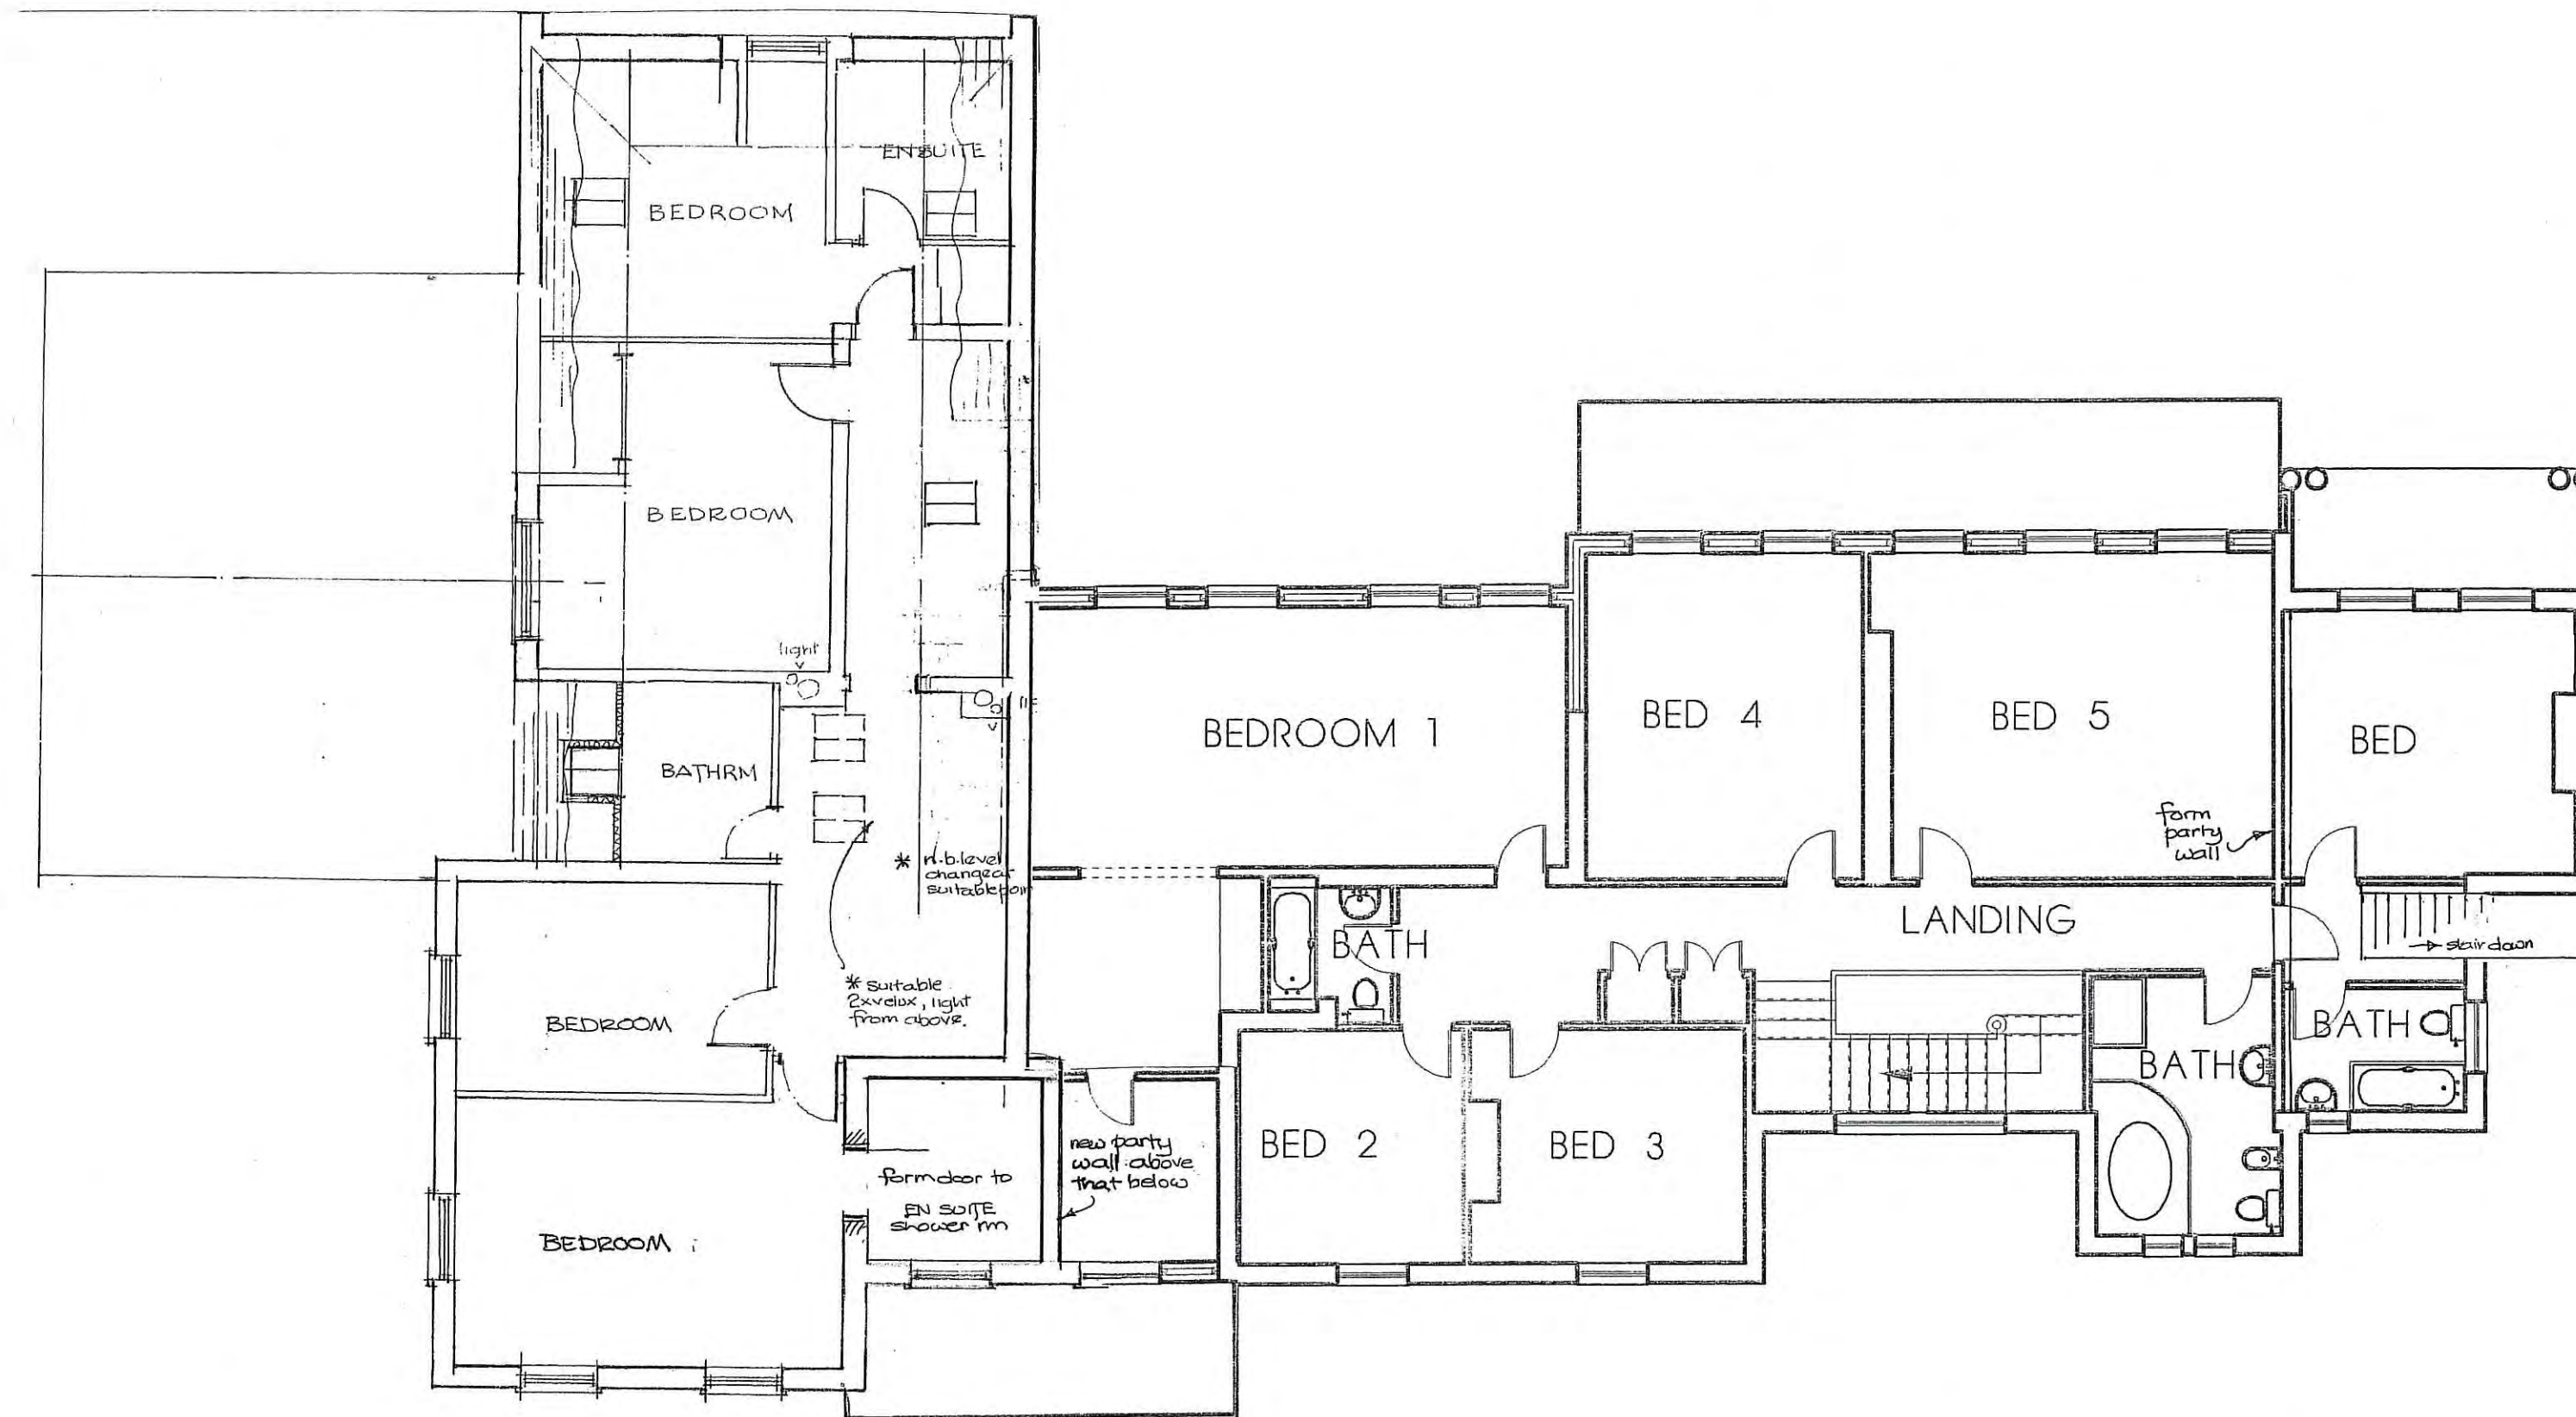

FIRST FLOOR LAYOUT

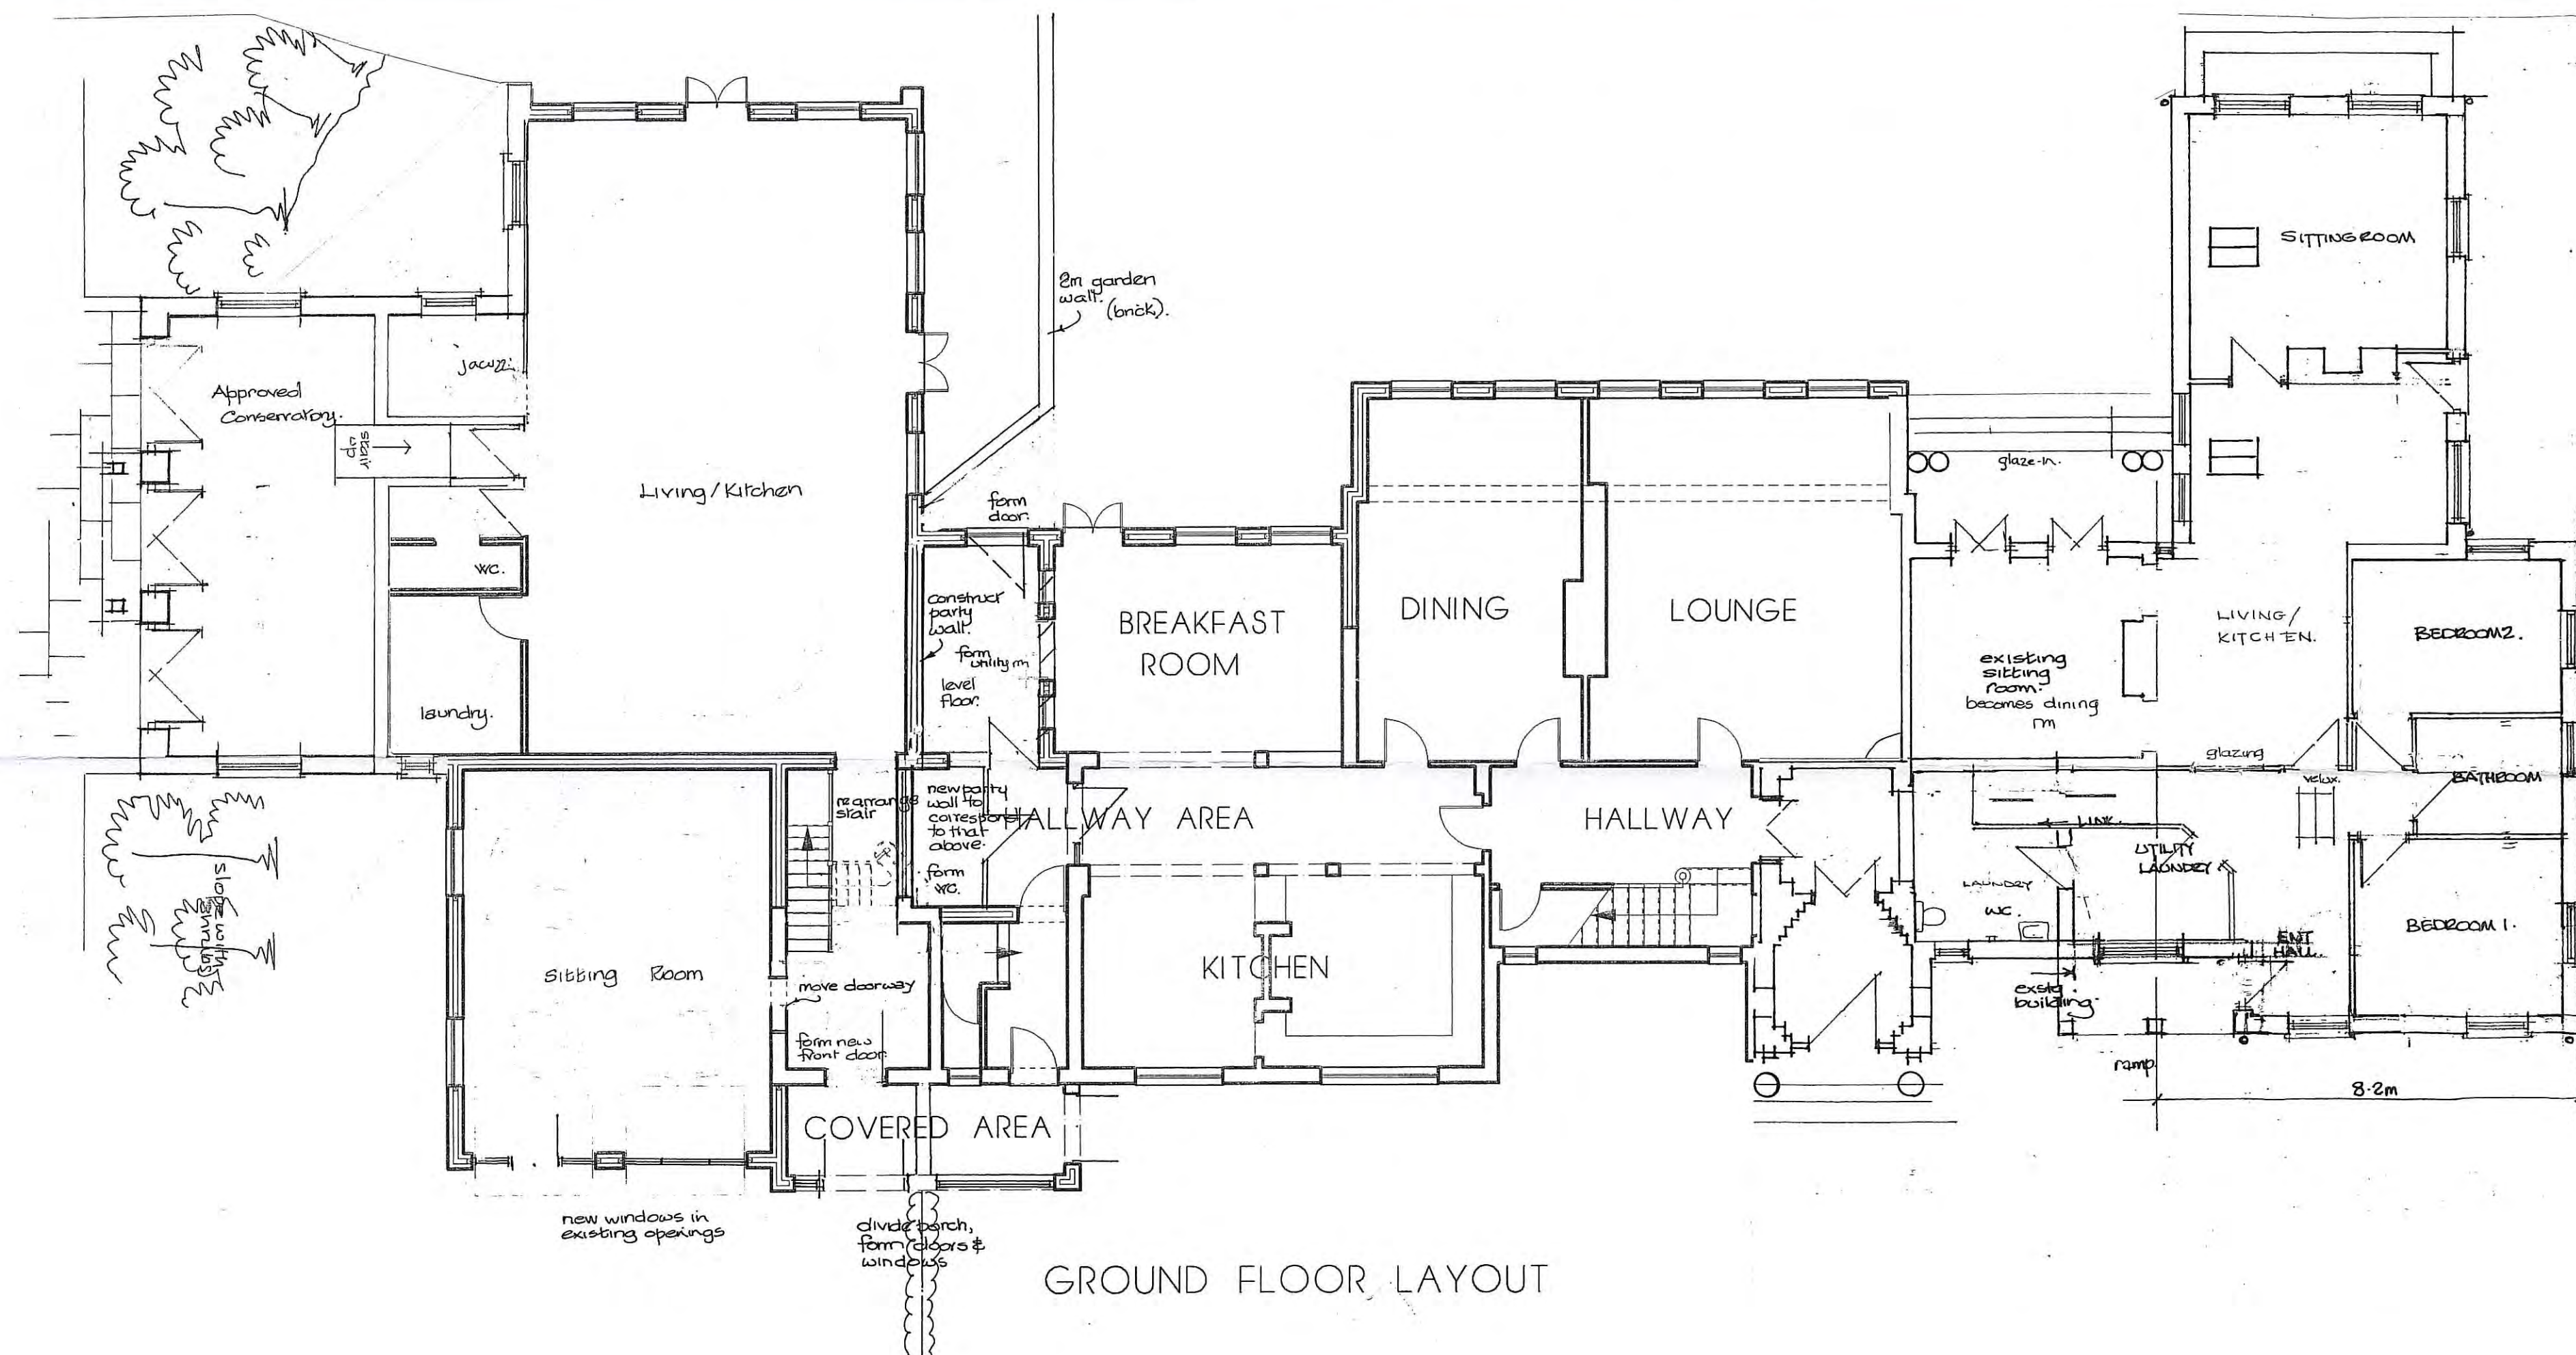

GROUND FLOOR LAYOUT

This drawing is Copyright ©

DO NOT SCALE from this drawing

Notes

No.	Revision	Date
A	Minor Amendments	Aug 12

NYMNP
23 MAR 2015

Project PROPOSED EXTENSIONS

Location RYEFIELD, HACKNESS ROAD, SCALBY, SCARBROUGH

Client MR B RICKETTS

Drawing FLOOR LAYOUTS AS PROPOSED

date JUNE 2006

scale 1:100 apx

drawn CH


checked

drawing no. 33

project no. R034/1

revision A

Malcolm Tempest Ltd.
Architecture, Planning & Design
HIGH PARKS, NEWTON-LE-WILLOWS
BEDALE, NORTH YORKSHIRE, DL8 1TP

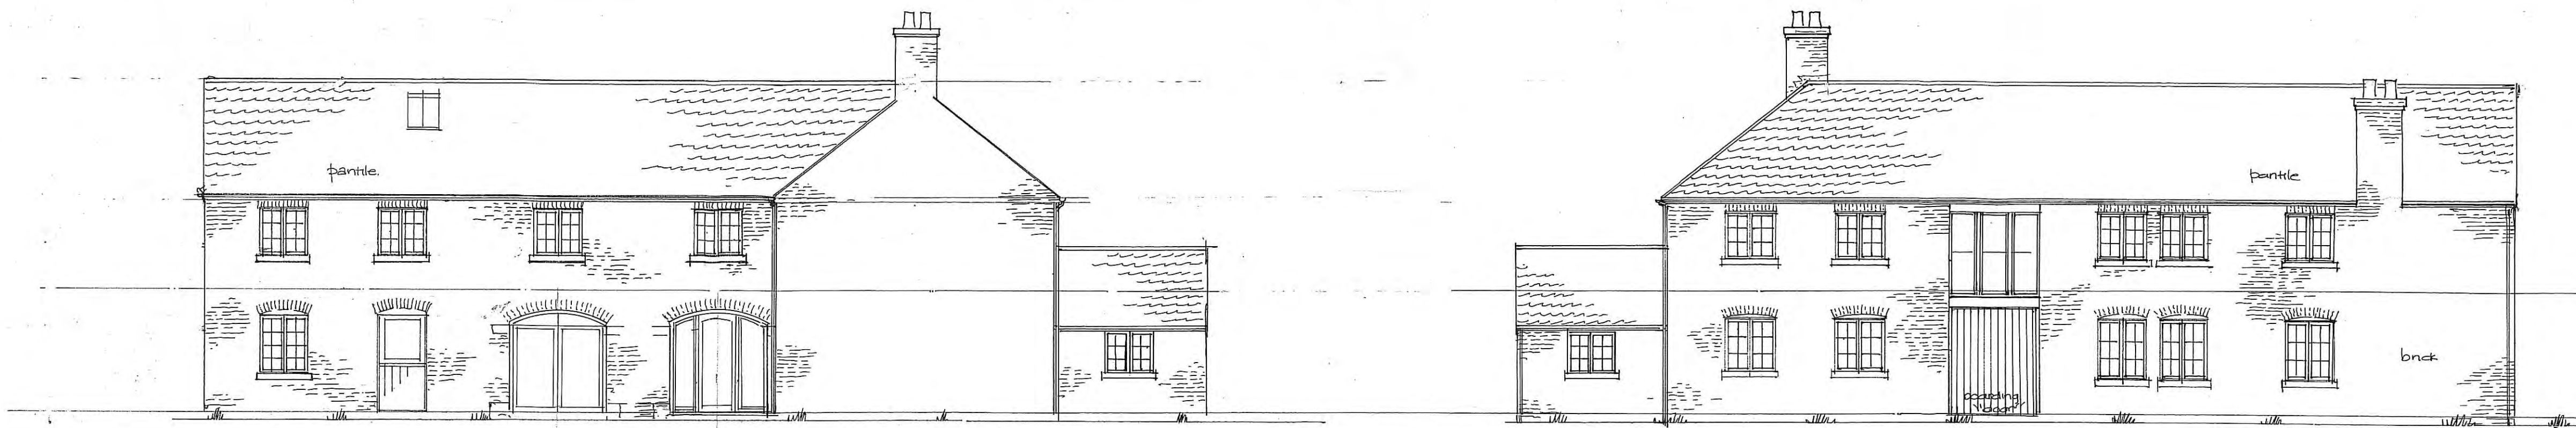

WEST ELEVATION


EAST ELEVATION

stone or art stone sills & details.
dark painted n.w. gables.
gutter on rise of full brackets or spar irons.




SOUTH ELEVATION

NORTH ELEVATION

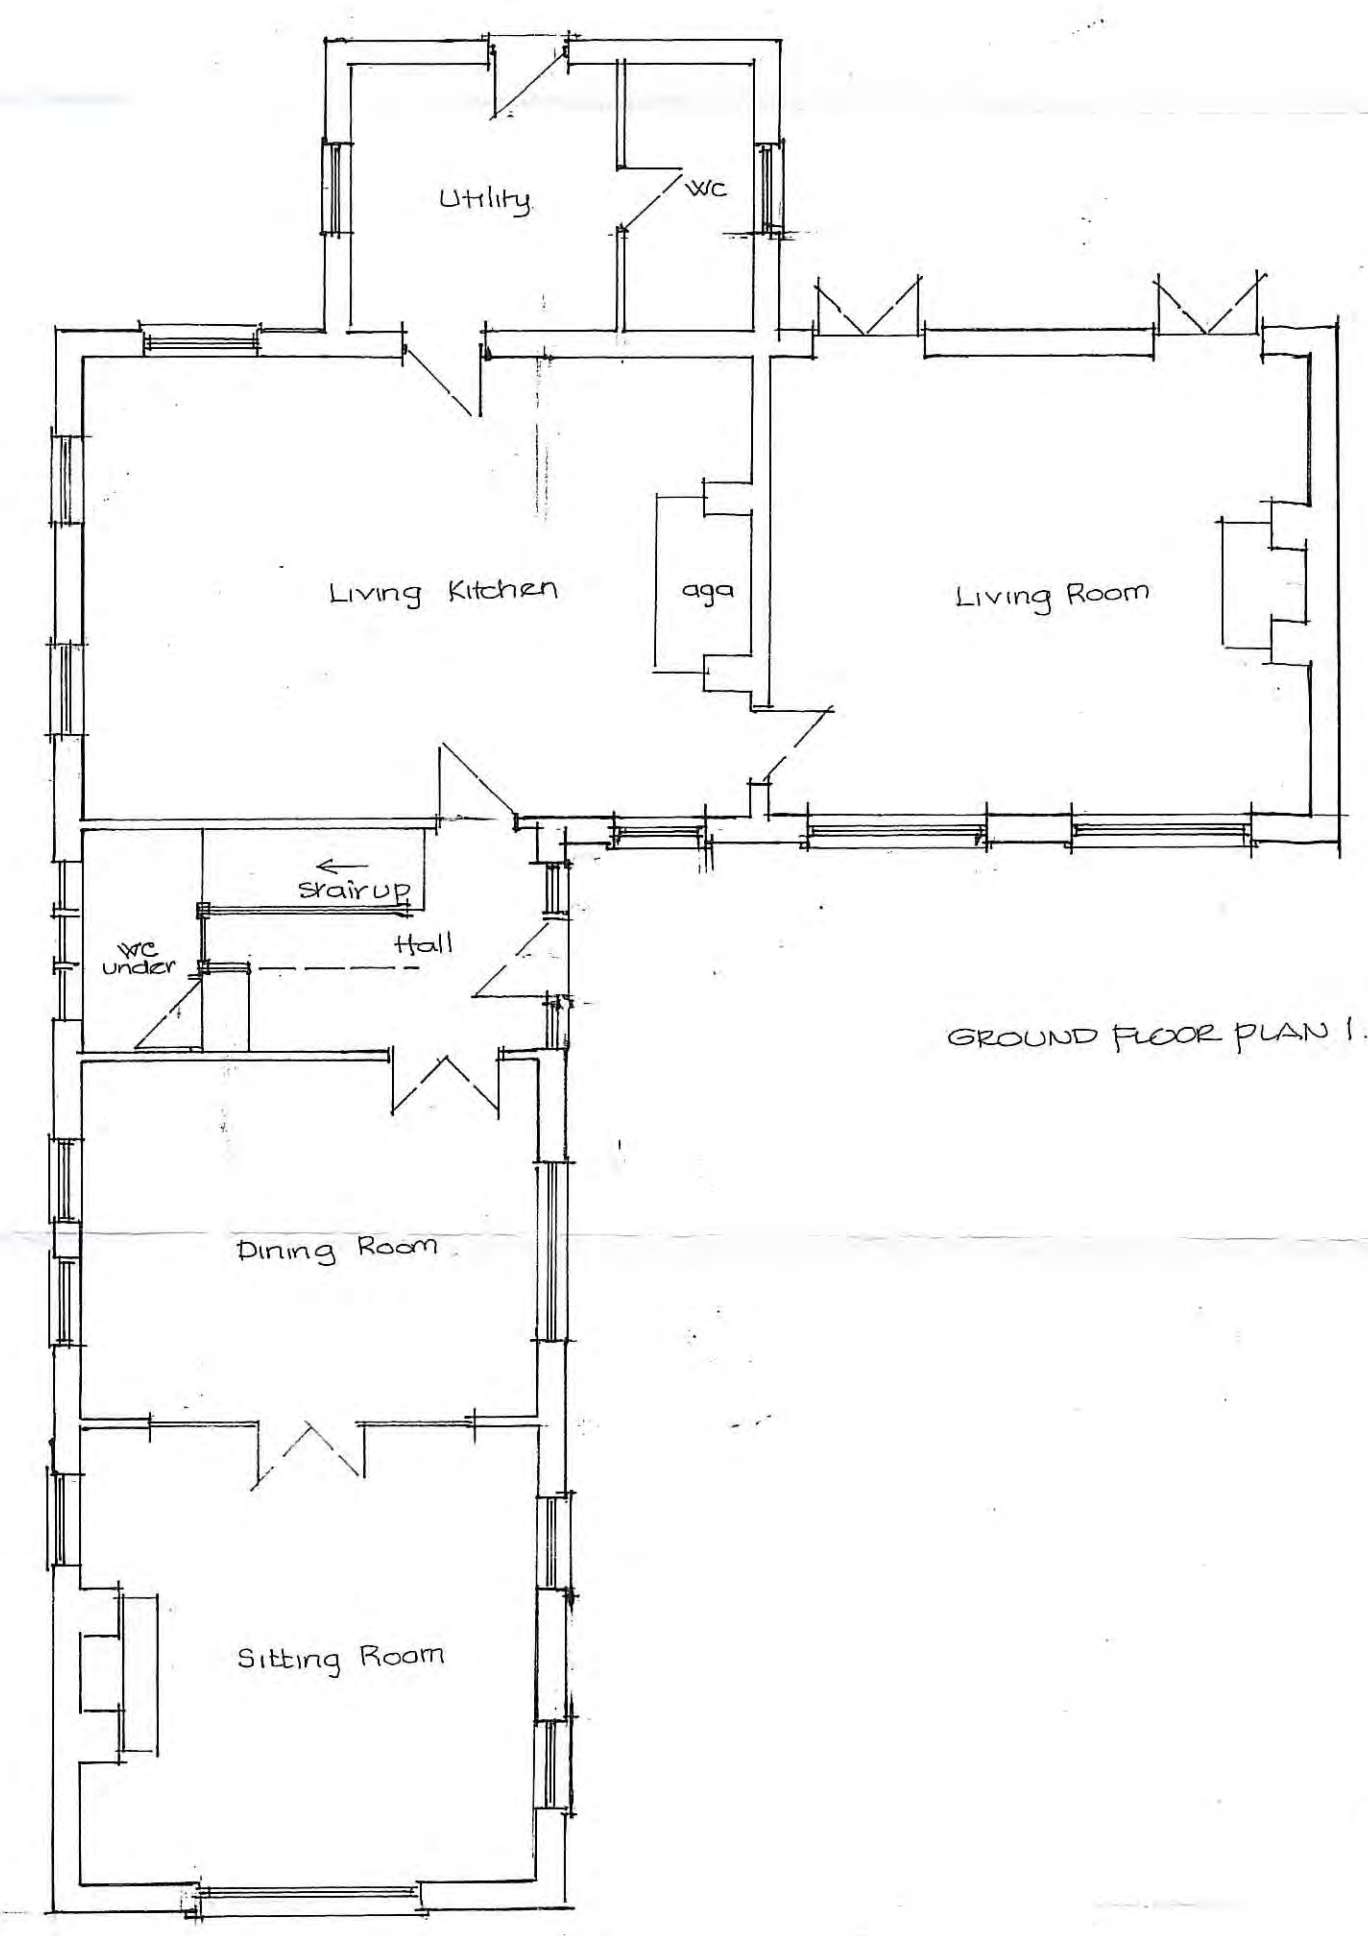

GROUND FLOOR PLAN 1.

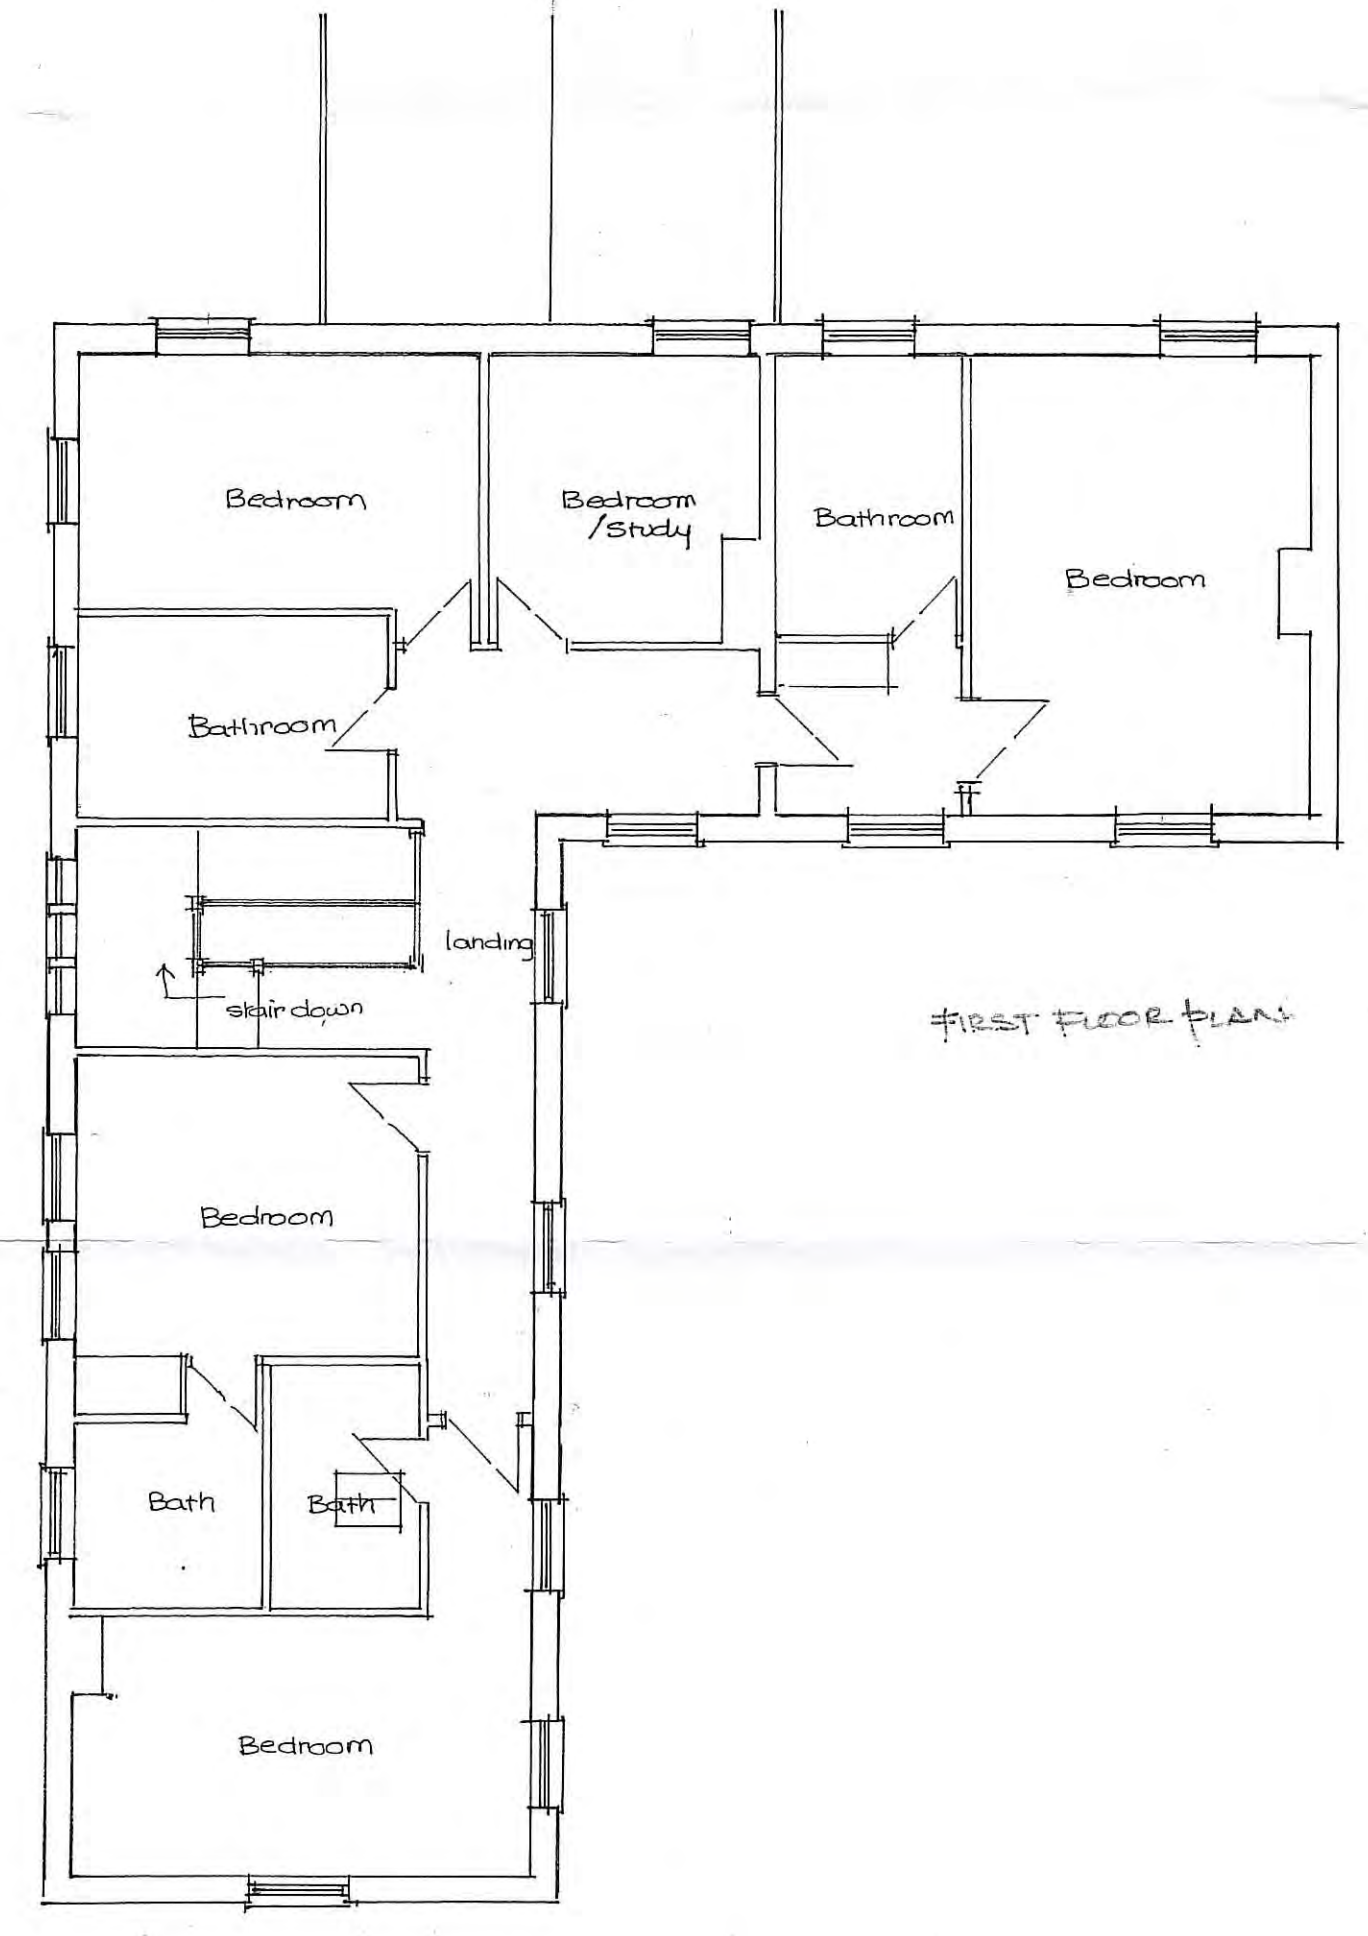

FIRST FLOOR PLAN

This drawing is Copyright ©

DO NOT SCALE from this drawing

Notes

FOR PLANNING PURPOSES ONLY
NOT TO BE WORKED TO

No.	Revision	Date
-----	----------	------

NVMMNPA
23 MAR 2015

Project New Dwelling

Location Plot 1 Ryefield Scalby Scarborough

Client Mr. B. Ricketts

Drawing General Proposals

date Dec 2013.

drawing no. 37

scale 1:100 approx


project no. R034 / 1

drawn M.T.


revision

checked


Malcolm Tempest Ltd.
Architecture, Planning & Design
HIGH PARKS, NEWTON-LE-WILLOWS
BEDALE, NORTH YORKSHIRE, DL8 1TP

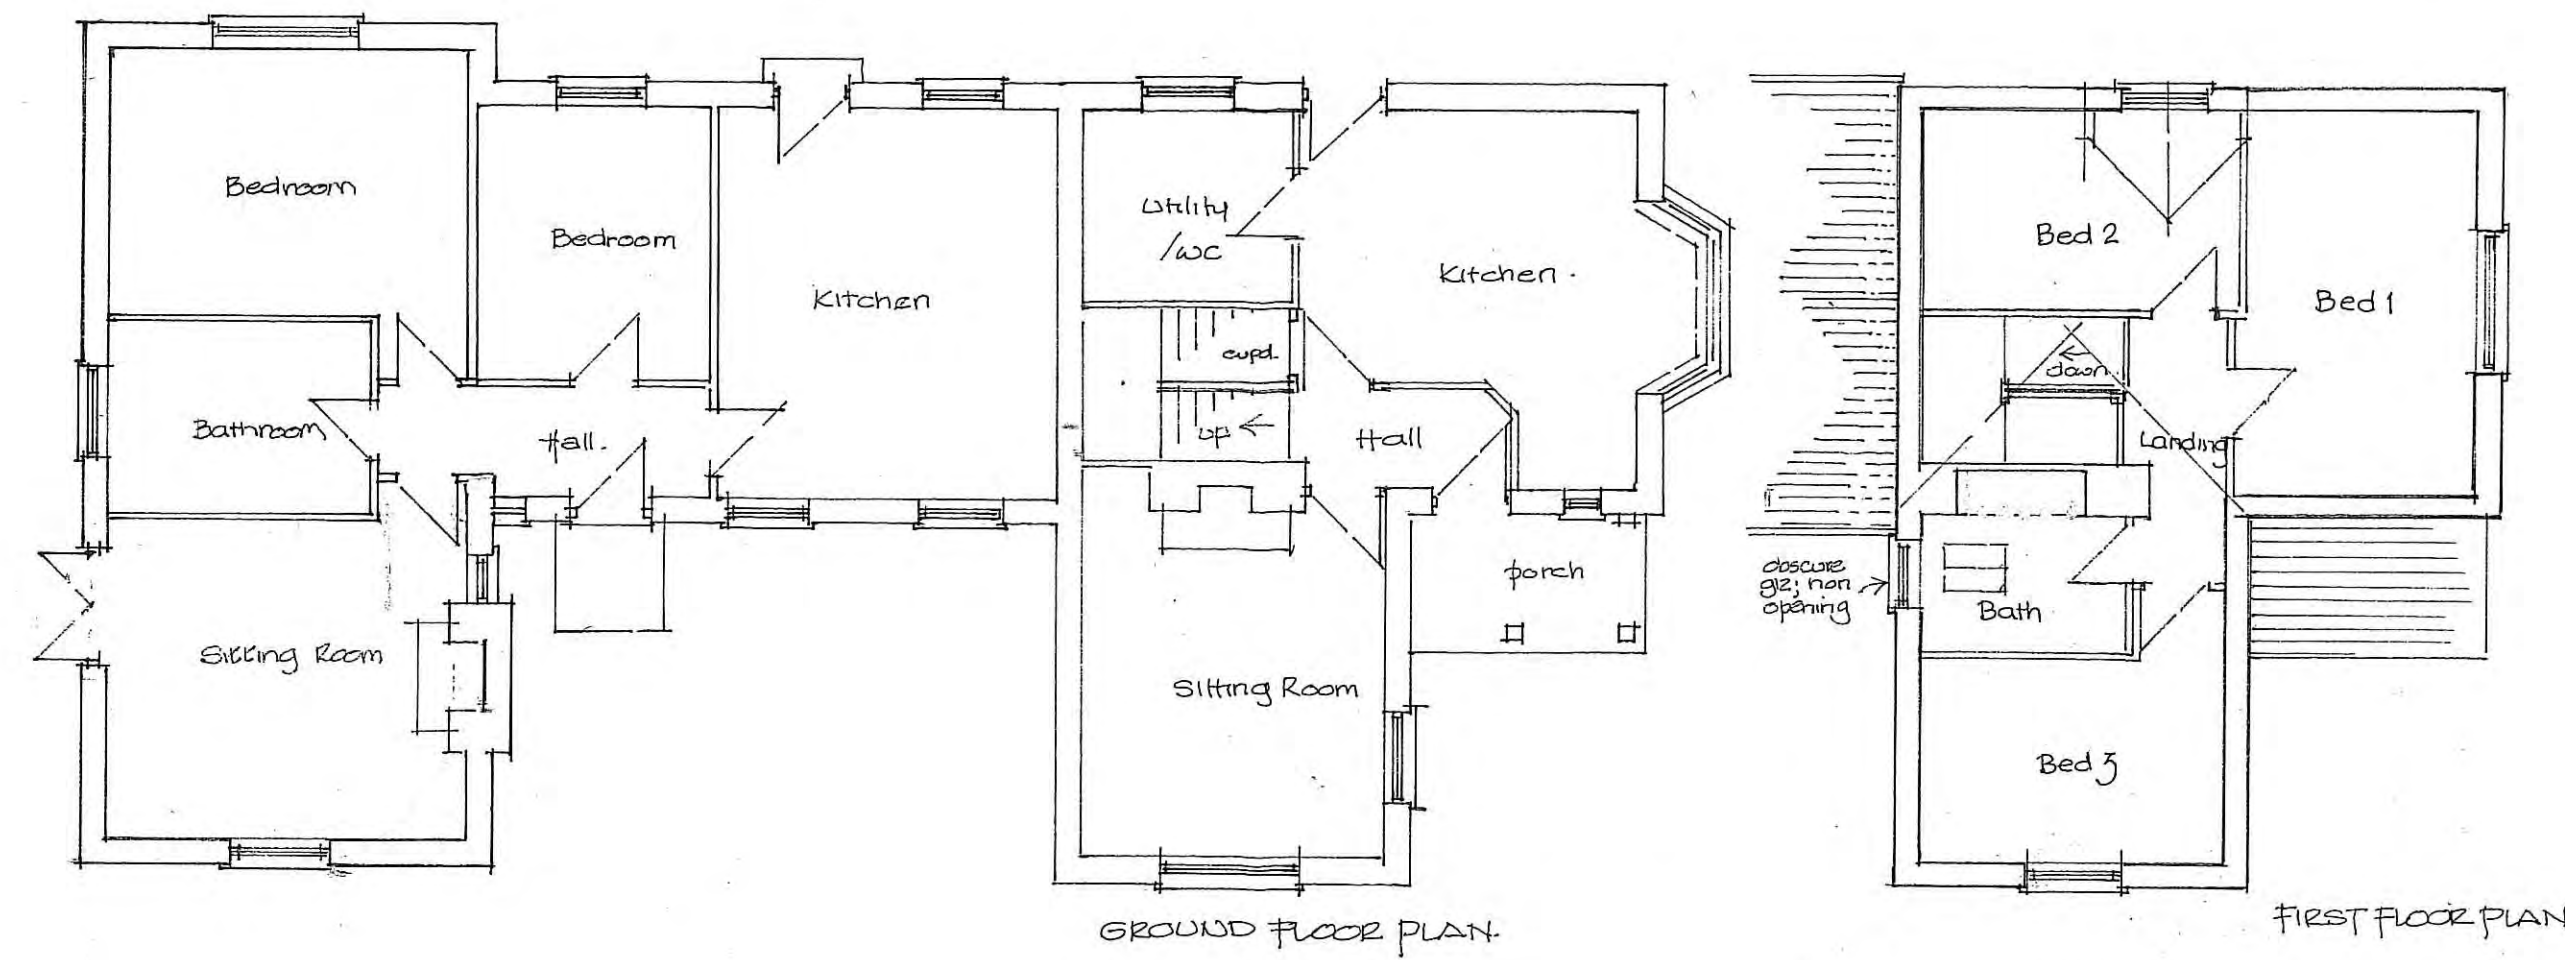

NORTH ELEVATION 2+3

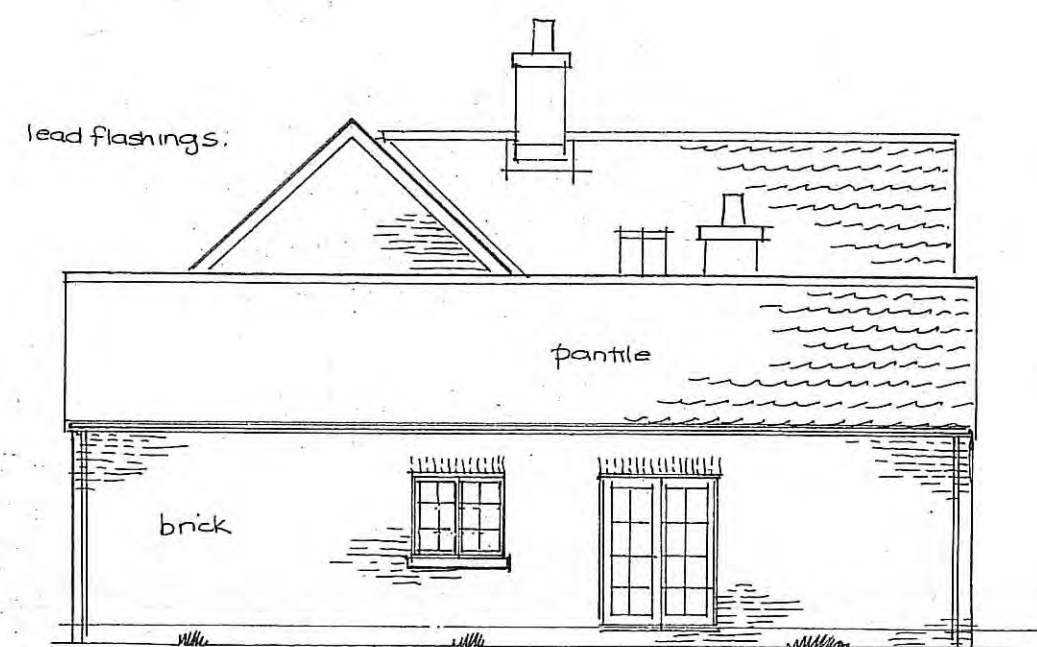

WEST ELEVATION 2+3
Not all pipes, vents etc shown

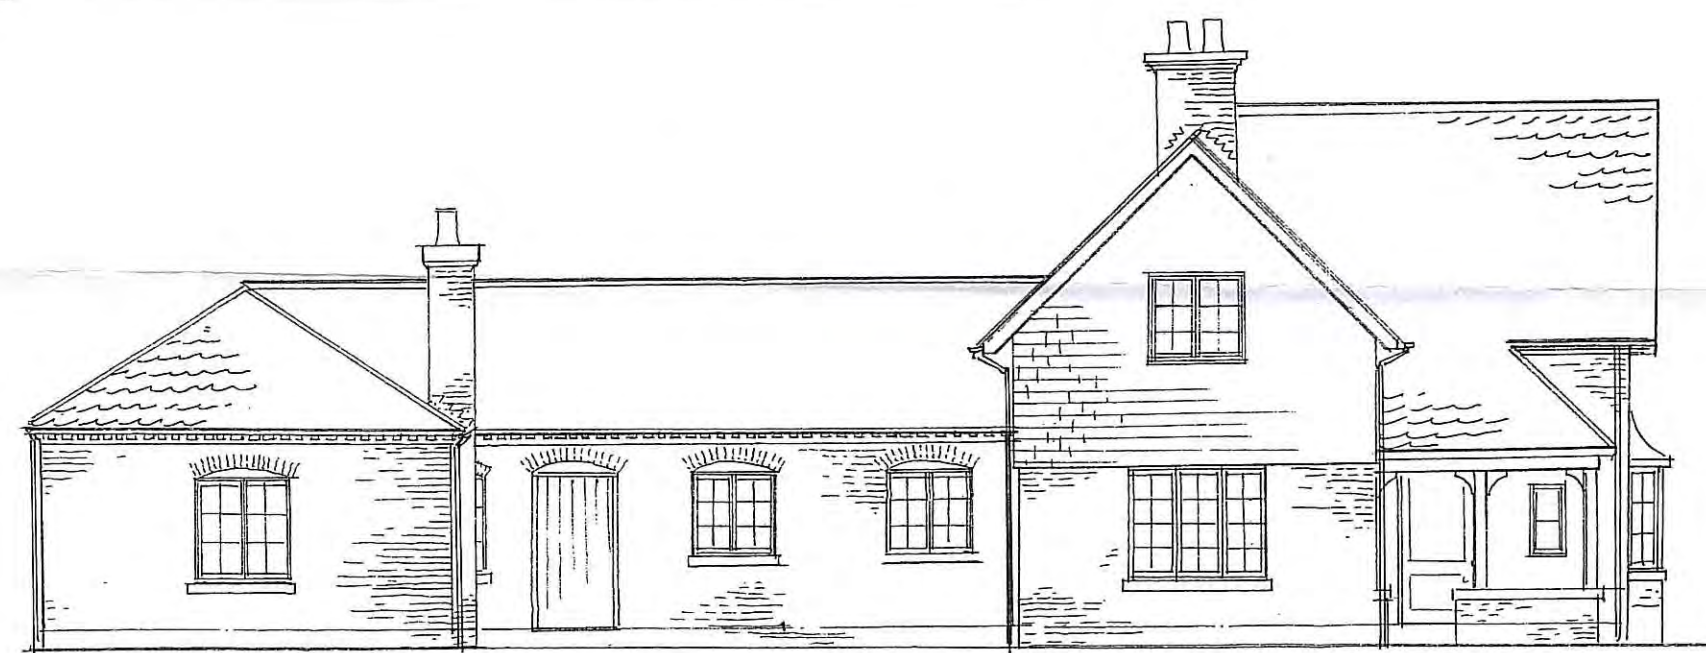

SOUTH 2+3



EAST 3

This drawing is Copyright ©

DO NOT SCALE from this drawing

Notes

FOR PLANNING PURPOSES ONLY
NOT TO BE WORKED TO

No.	Revision	Date

23 MAR 2015

Project Proposed dwellings
Plots 2+3

Location Ryfield, Scalby
Scarborough

Client Mr. B. Ricketts

Drawing Details of 2+3

date	Dec. 2013
scale	1:100 approx
drawn	MT
checked	

drawing no.	38
project no.	R034/1
revision	

Malcolm Tempest Ltd.
Architecture, Planning & Design
HIGH PARKS, NEWTON-LE-WILLOWS
BEDALE, NORTH YORKSHIRE, DL8 1TP