




These drawings are for planning and Building Control purposes only.
 These are not complete working drawings.
 Check and verify all drawings on site before commencing work.
 Comply in all respects with current relevant Building Regulations whether
 or not specifically stated on these drawings.
 All materials and workmanship shall comply with current relevant British Standards.

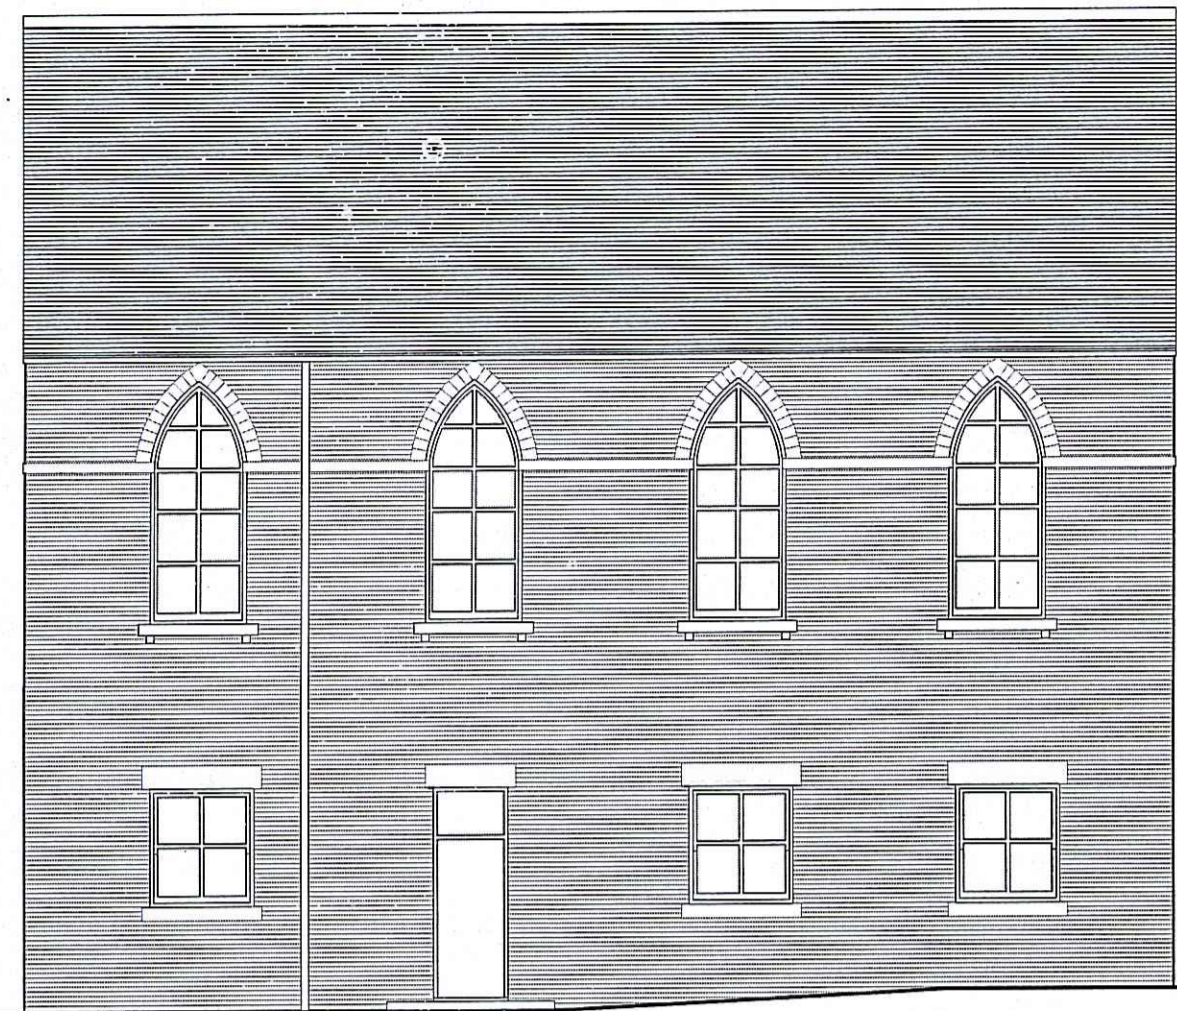

REAR ELEVATION

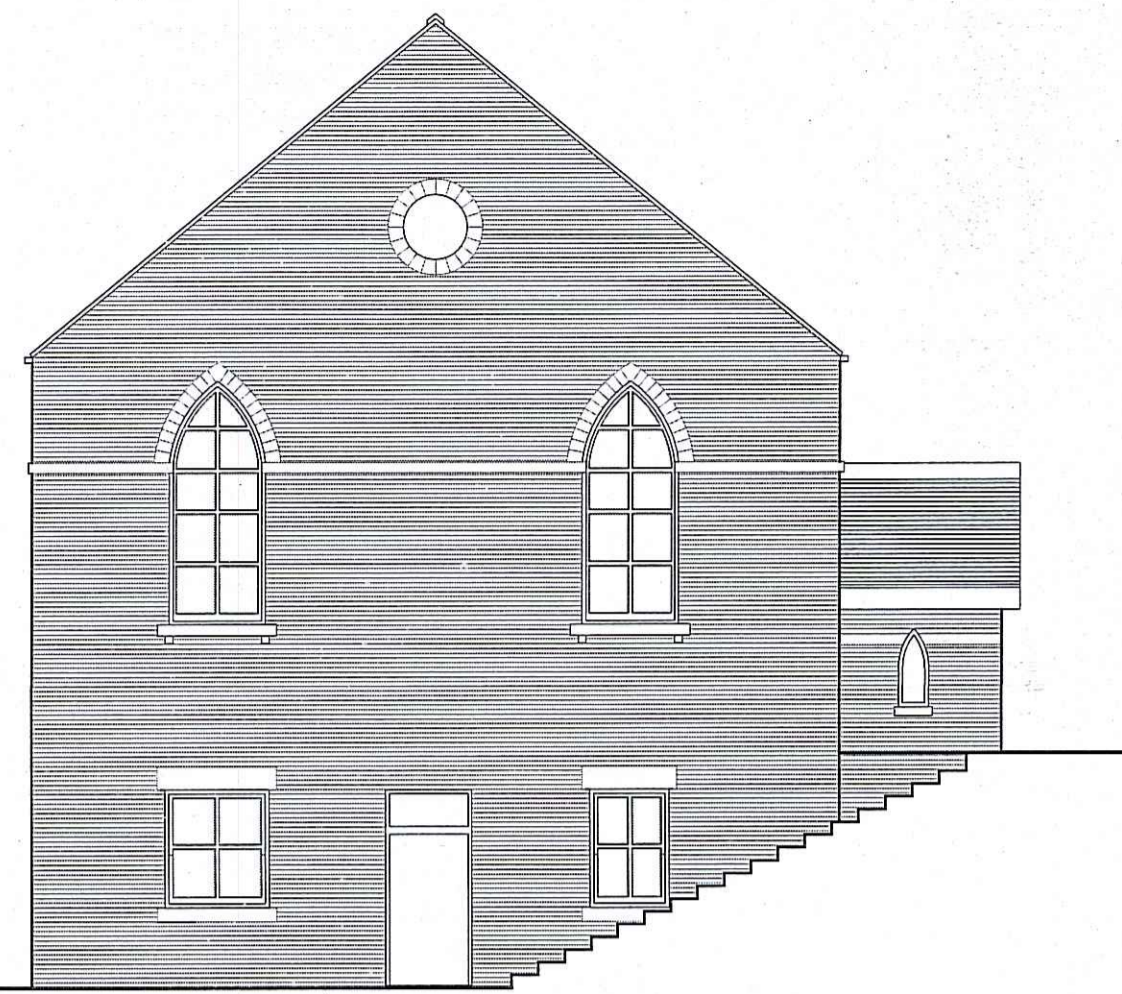


END ELEVATION

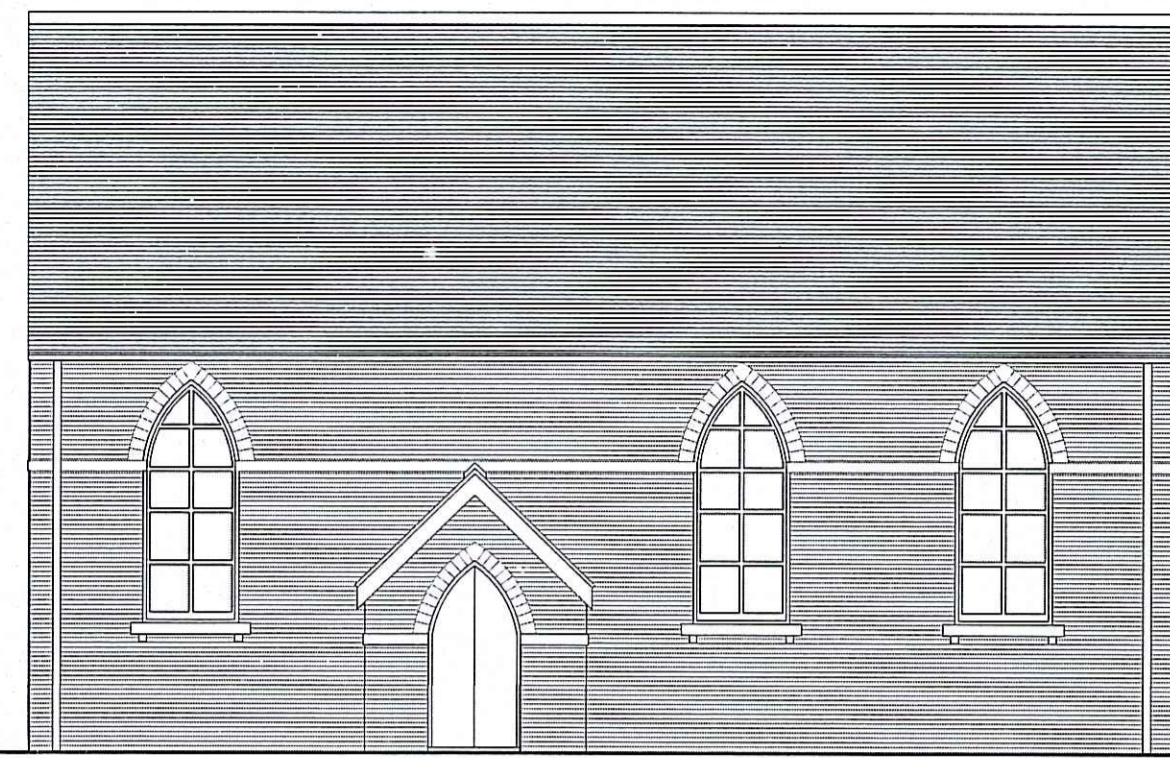


FRONT ELEVATION




END ELEVATION

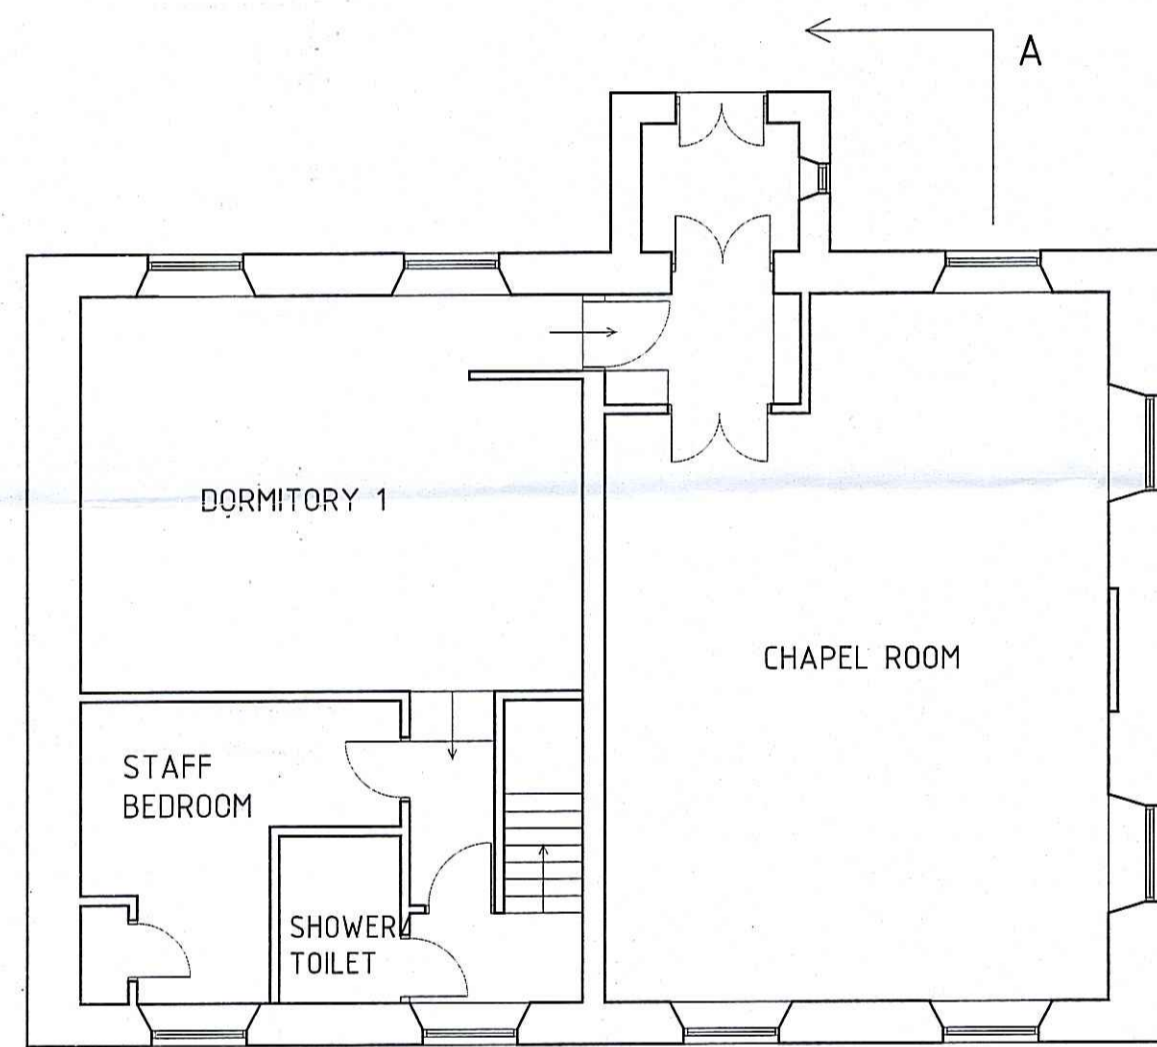


UPPER GROUND FLOOR PLAN

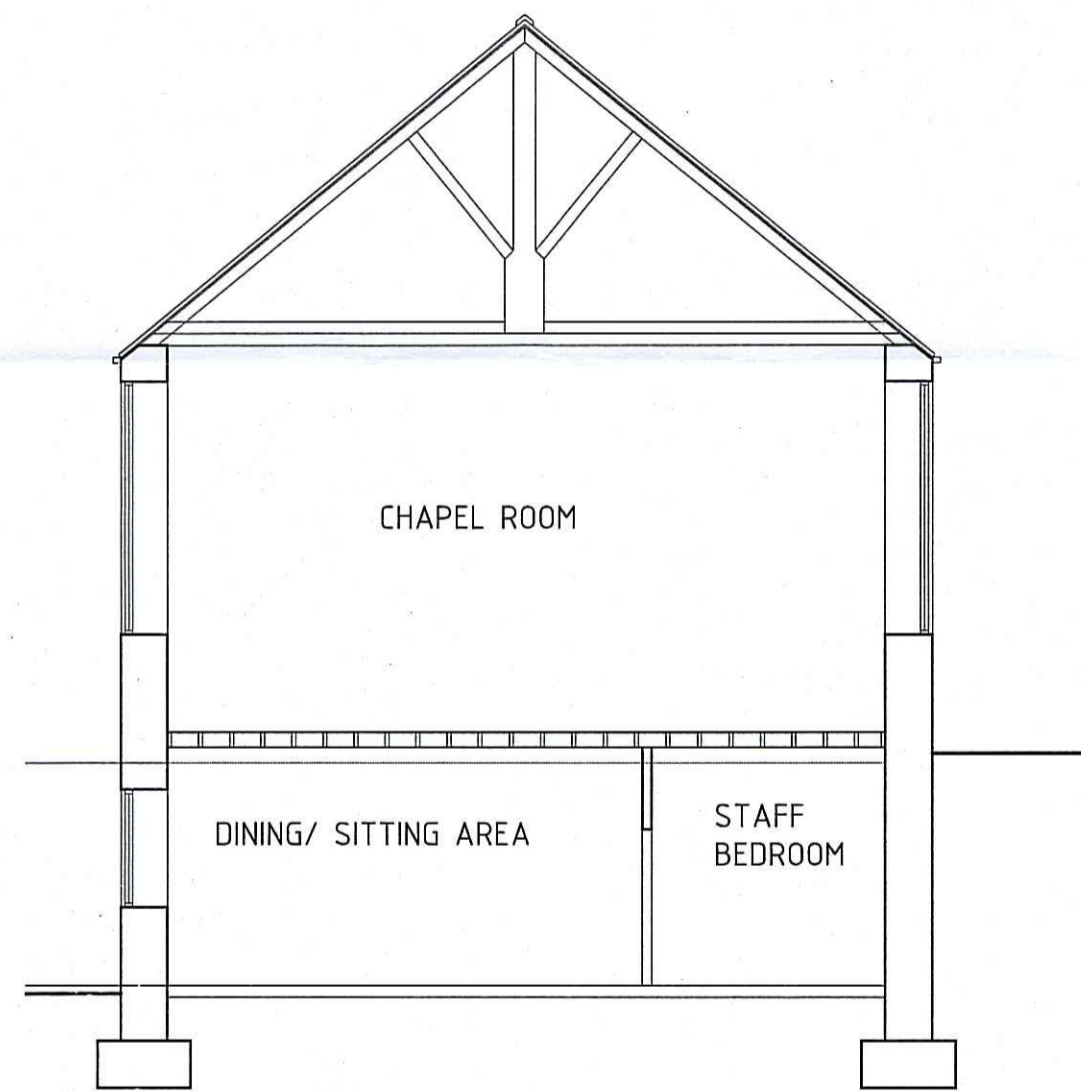

SECTION AA

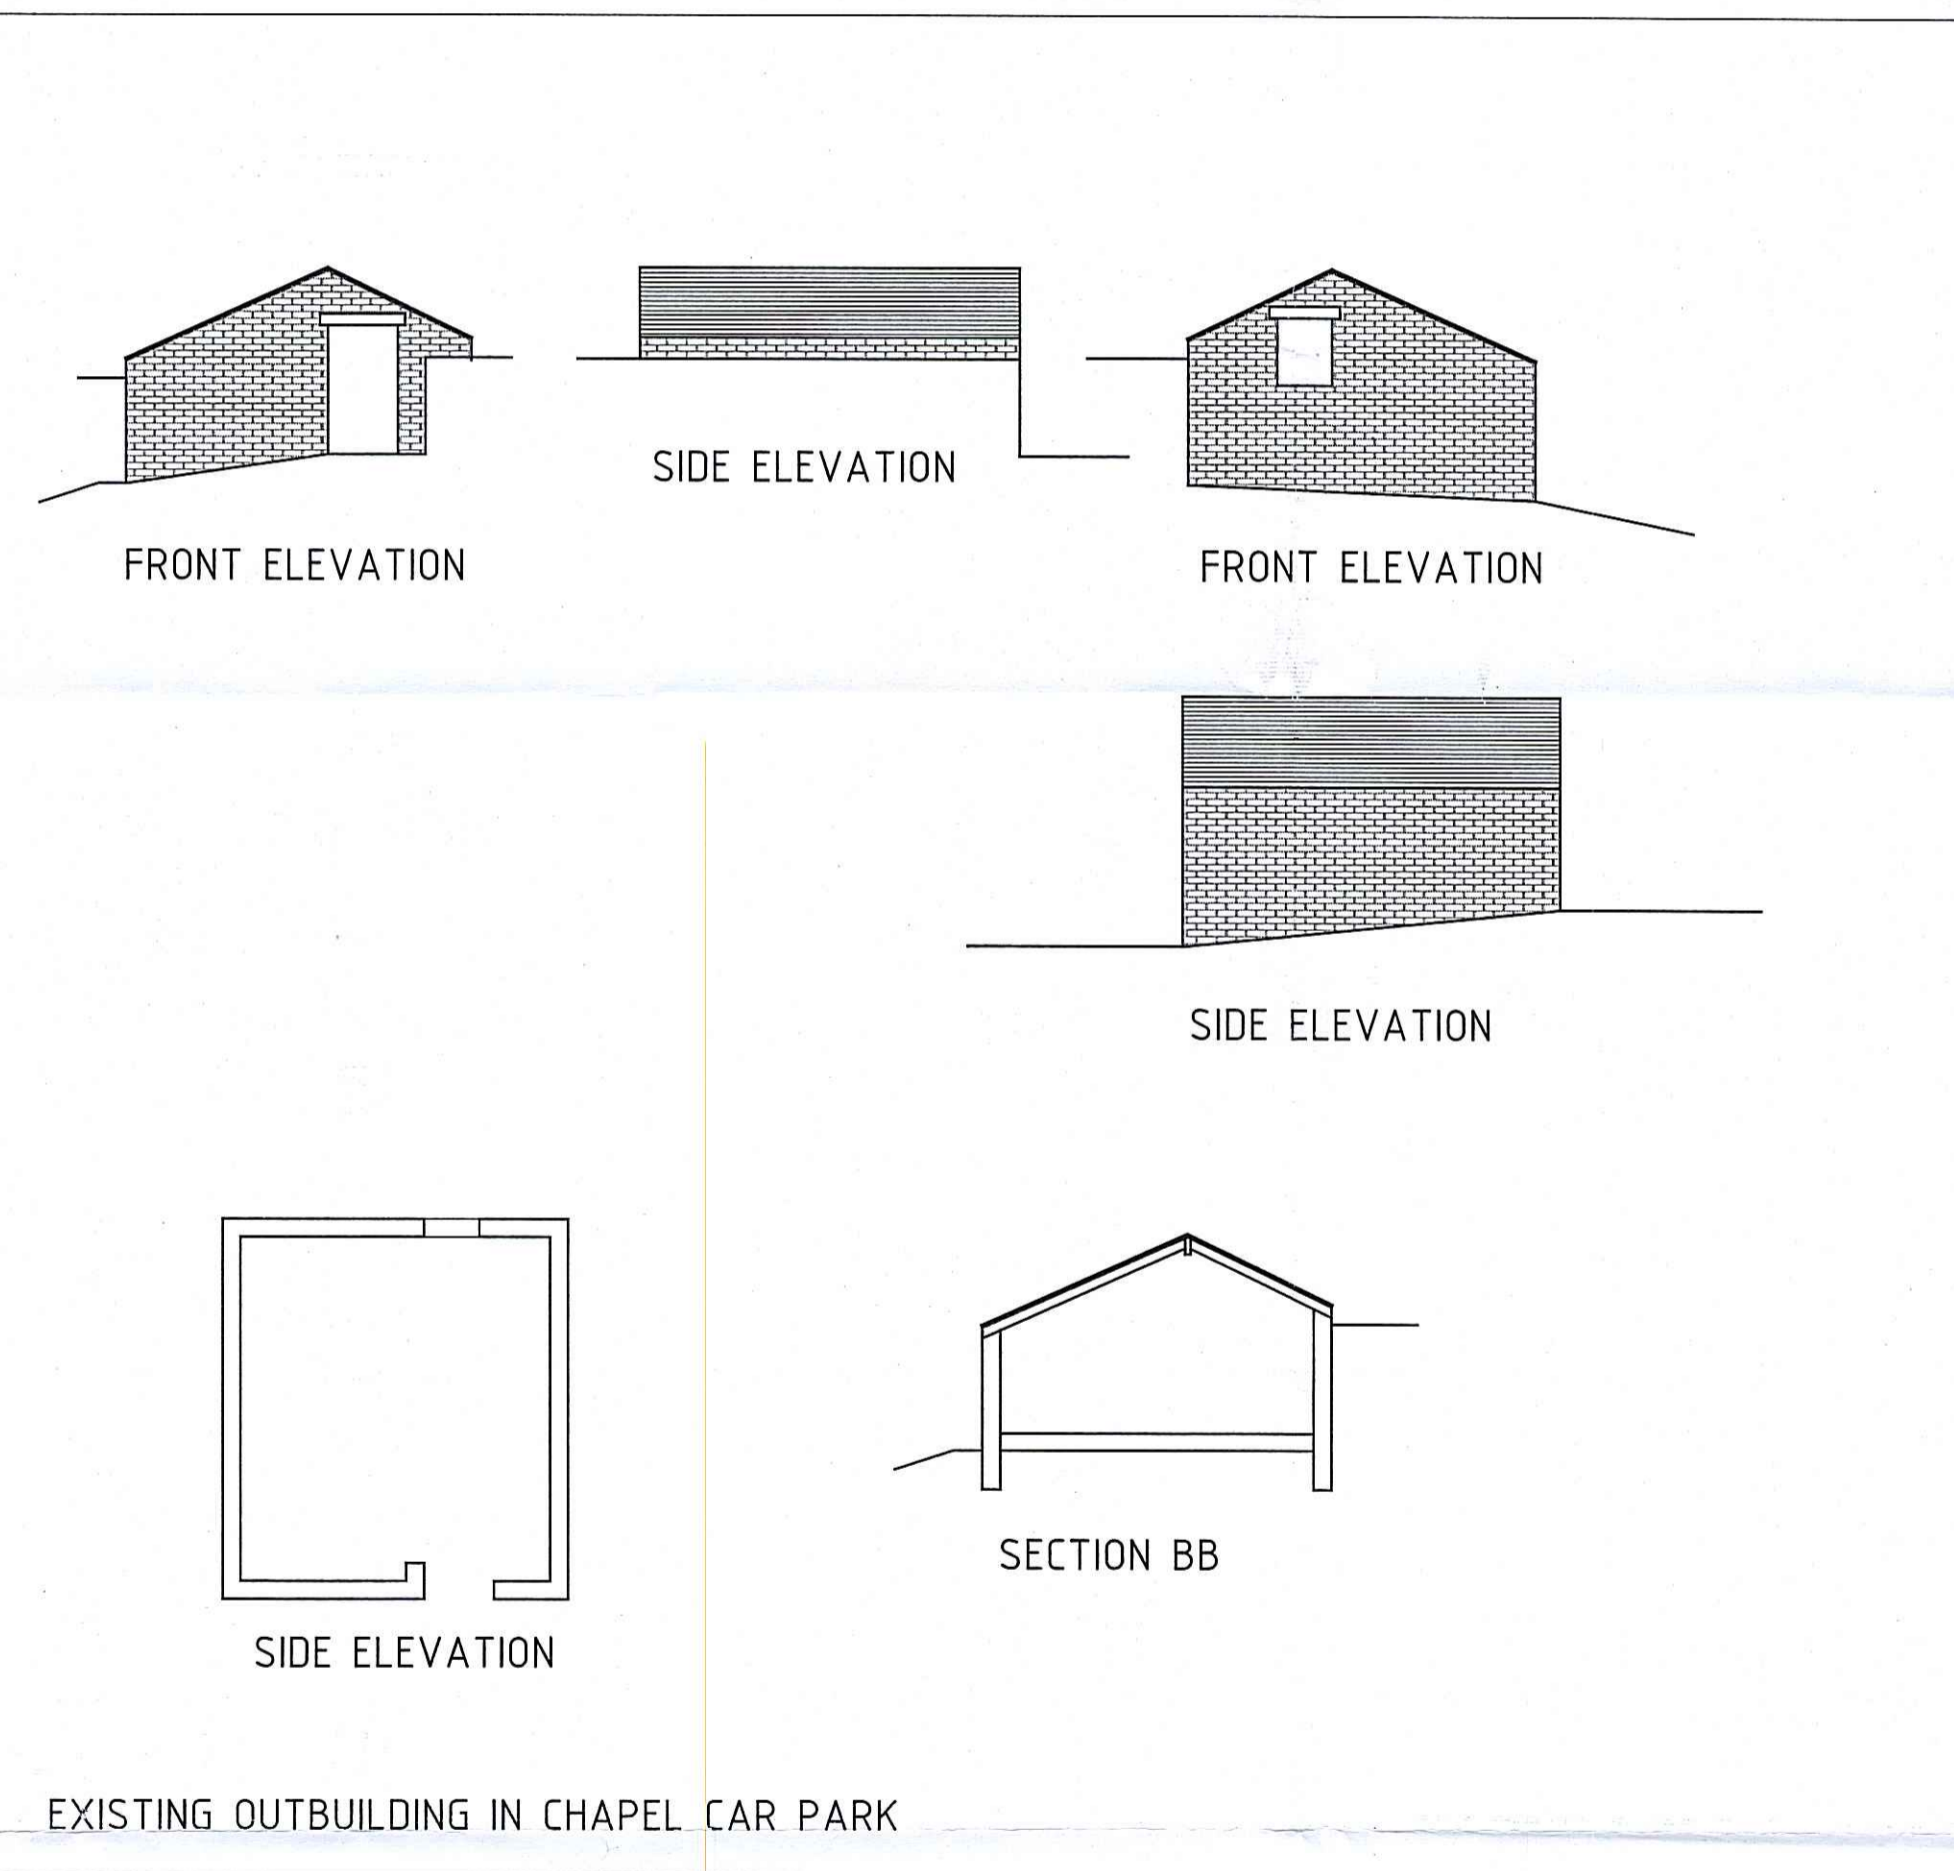

EXISTING OUTBUILDING IN CHAPEL CAR PARK

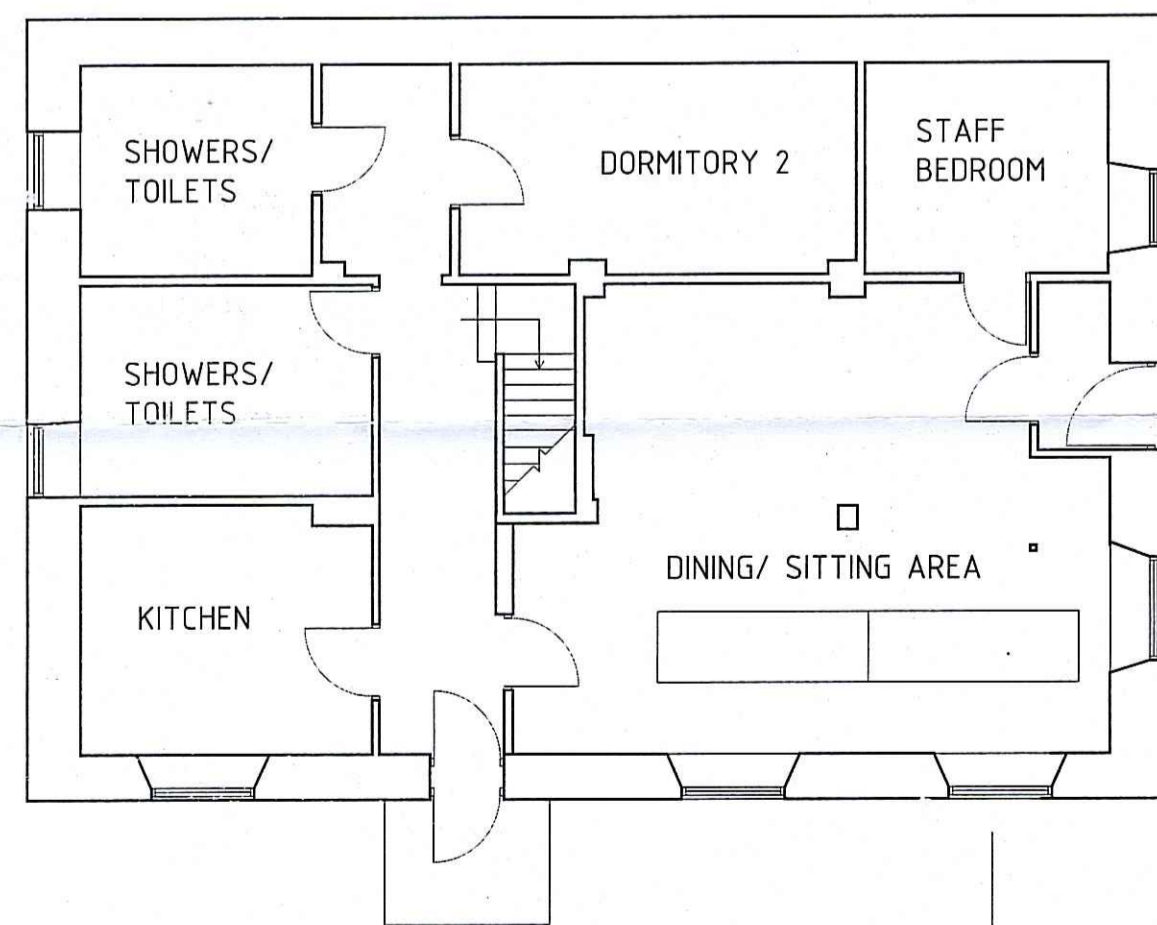

LOWER GROUND FLOOR PLAN

PLANS AS EXISTING

MR EDWARD HARPIN
 THE OLD CHAPEL
 ROSEDALE EAST
 PICKERING

Y018 8RH




SCALE 1:100 & 1:50 JAN 2015


These drawings are for planning and Building Control purposes only.
 These are not complete working drawings.
 Check and verify all drawings on site before commencing work.
 Comply in all respects with current relevant Building Regulations whether
 or not specifically stated on these drawings.
 All materials and workmanship shall comply with current relevant British Standards.




REAR ELEVATION

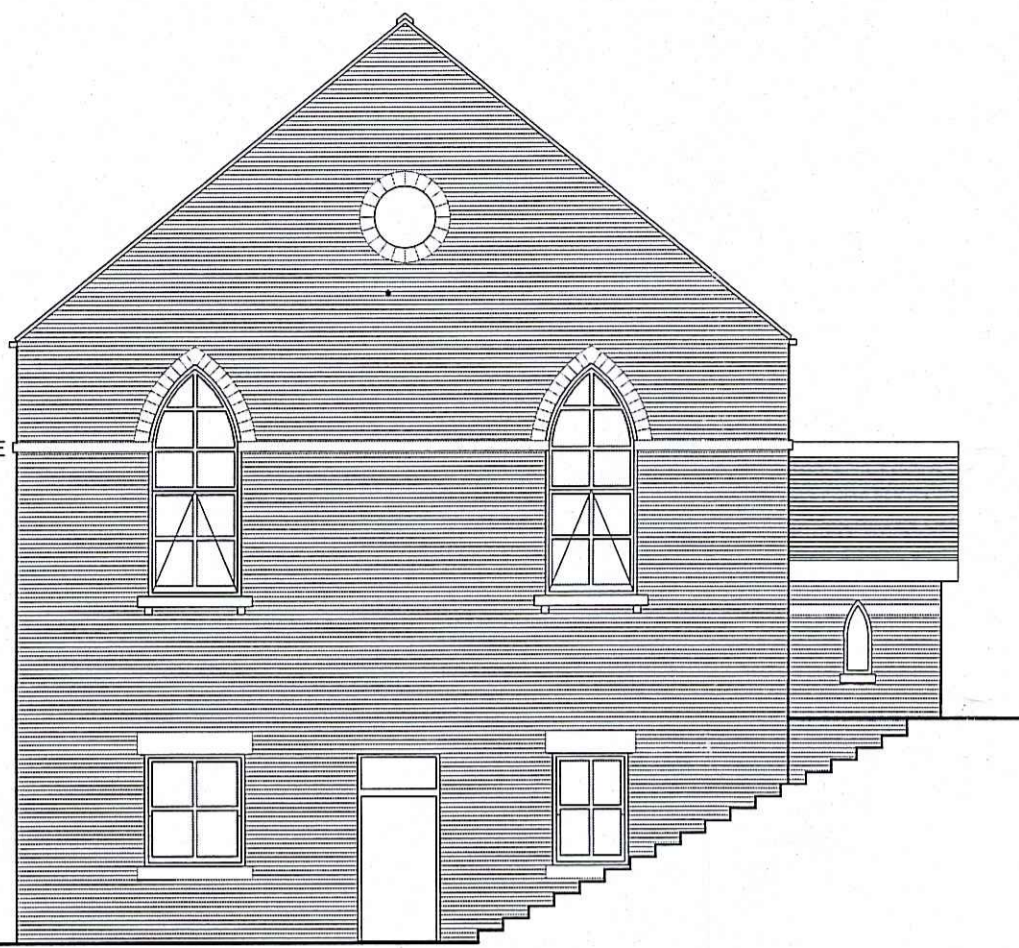


END ELEVATION

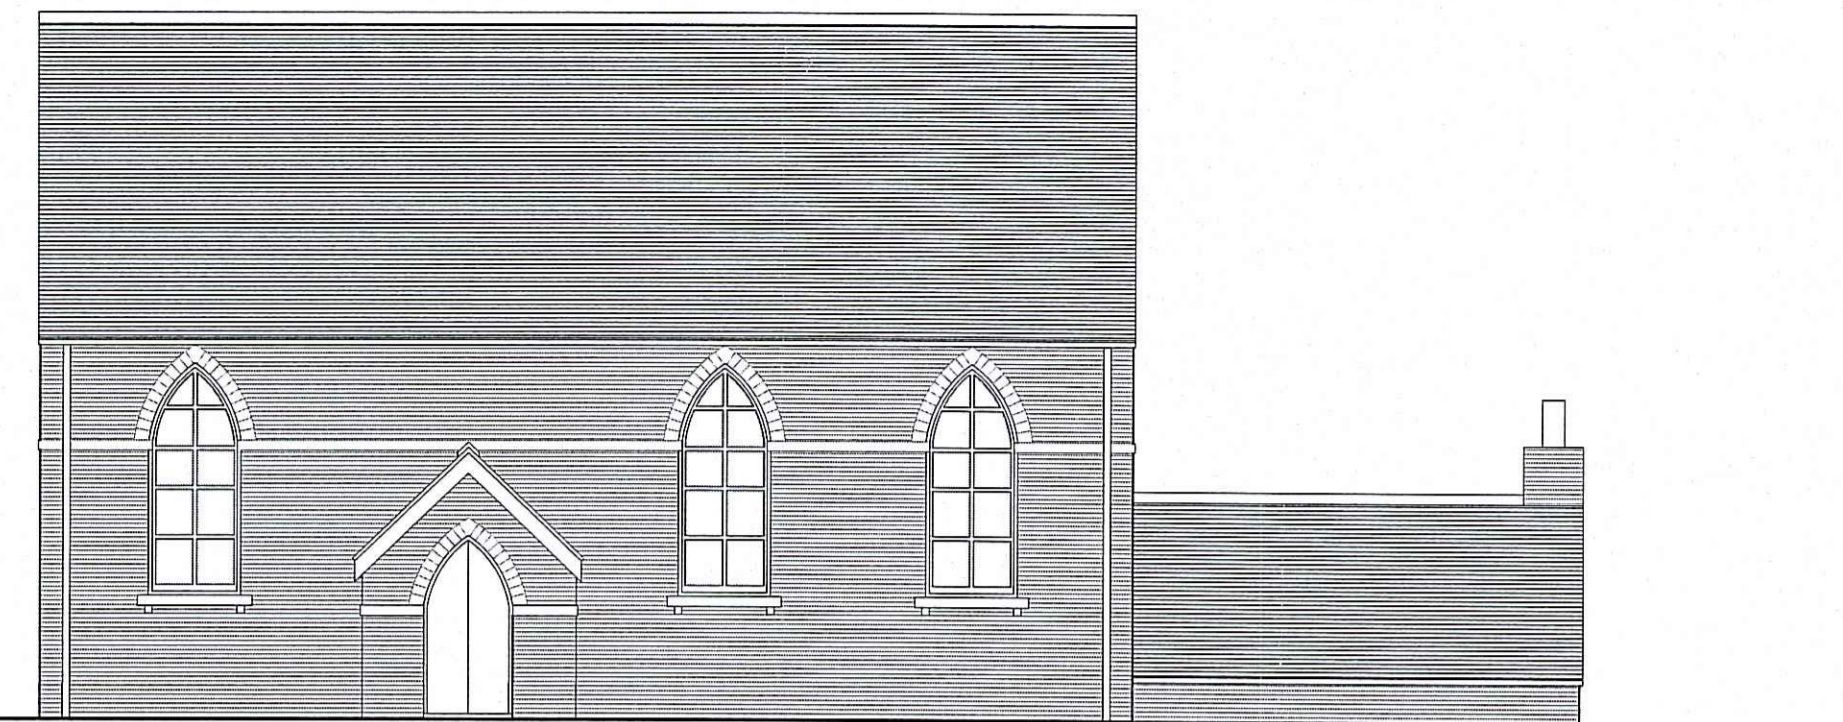


FRONT ELEVATION

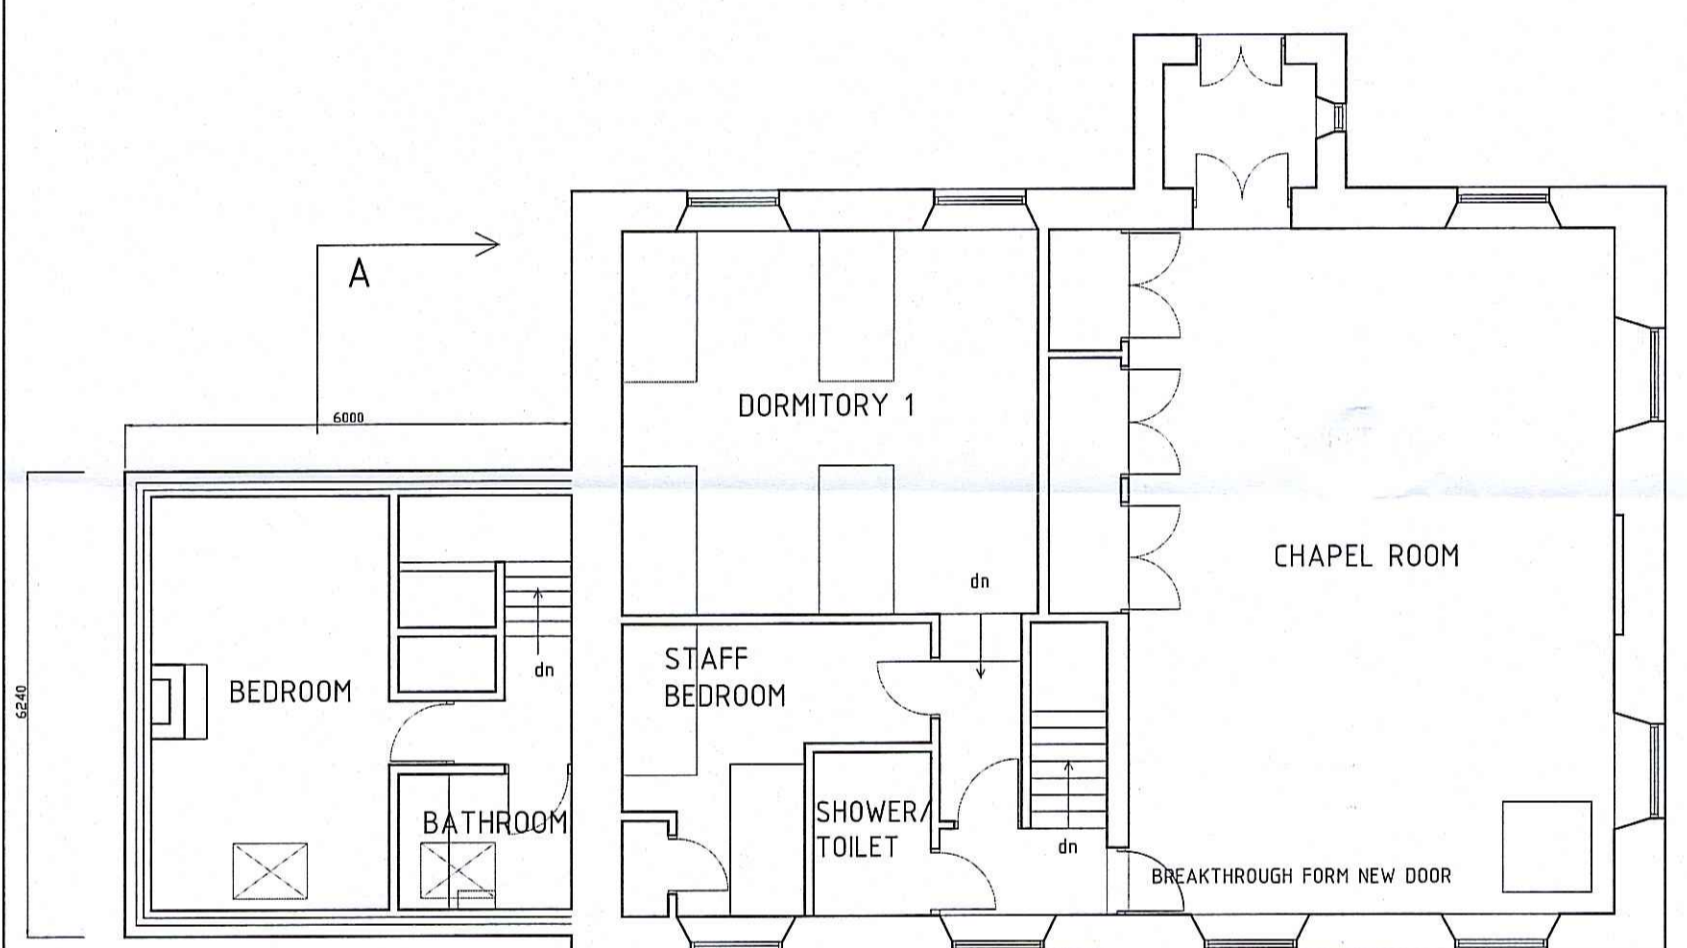


PROPOSED CARETAKERS ACCOMMODATION UPPER GROUND FLOOR PLAN

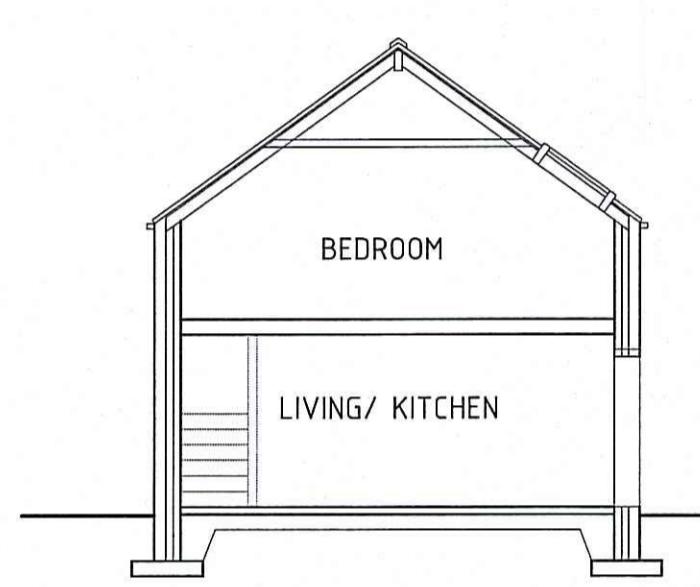


PROPOSED CARETAKERS ACCOMMODATION SECTION AA

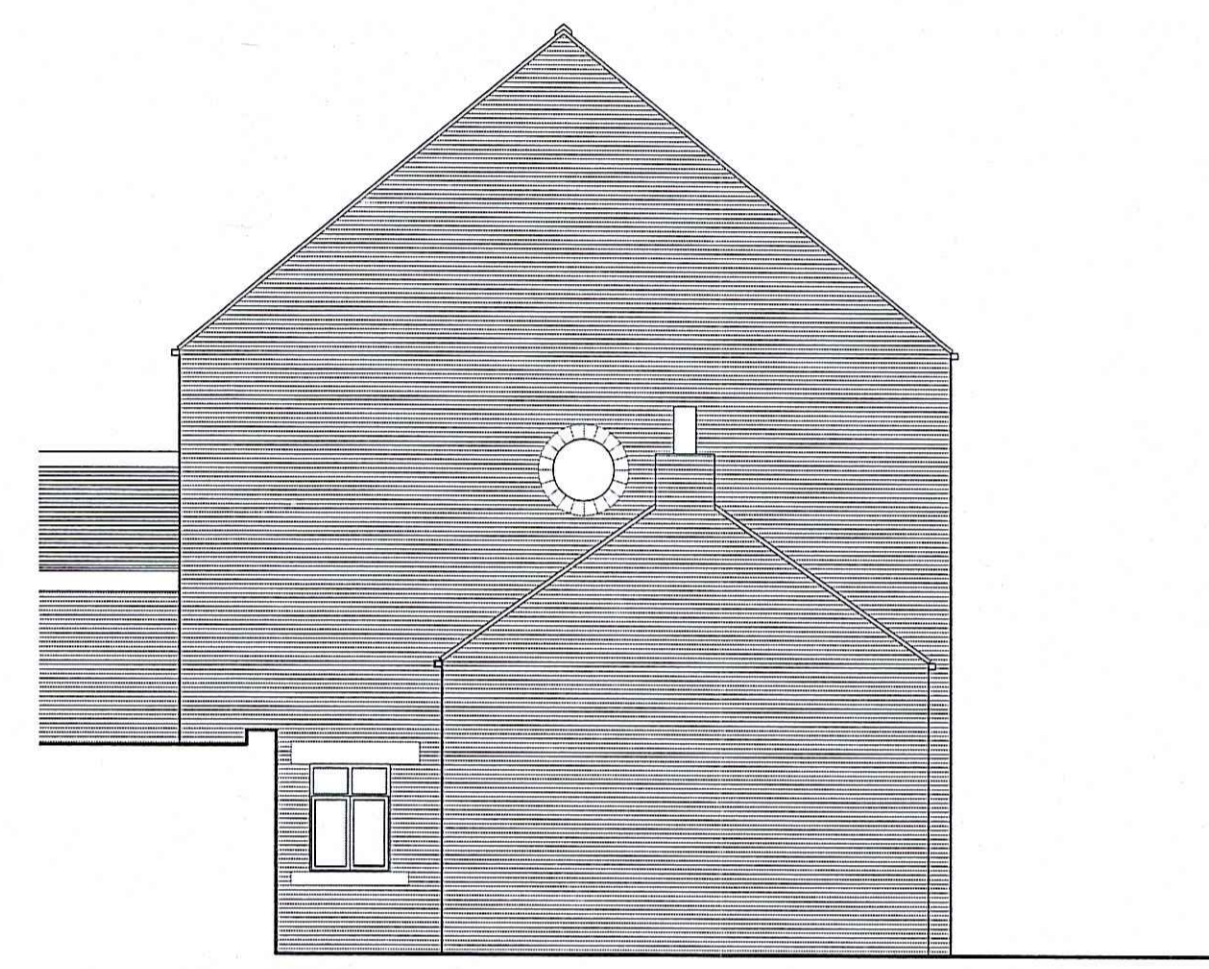

END ELEVATION

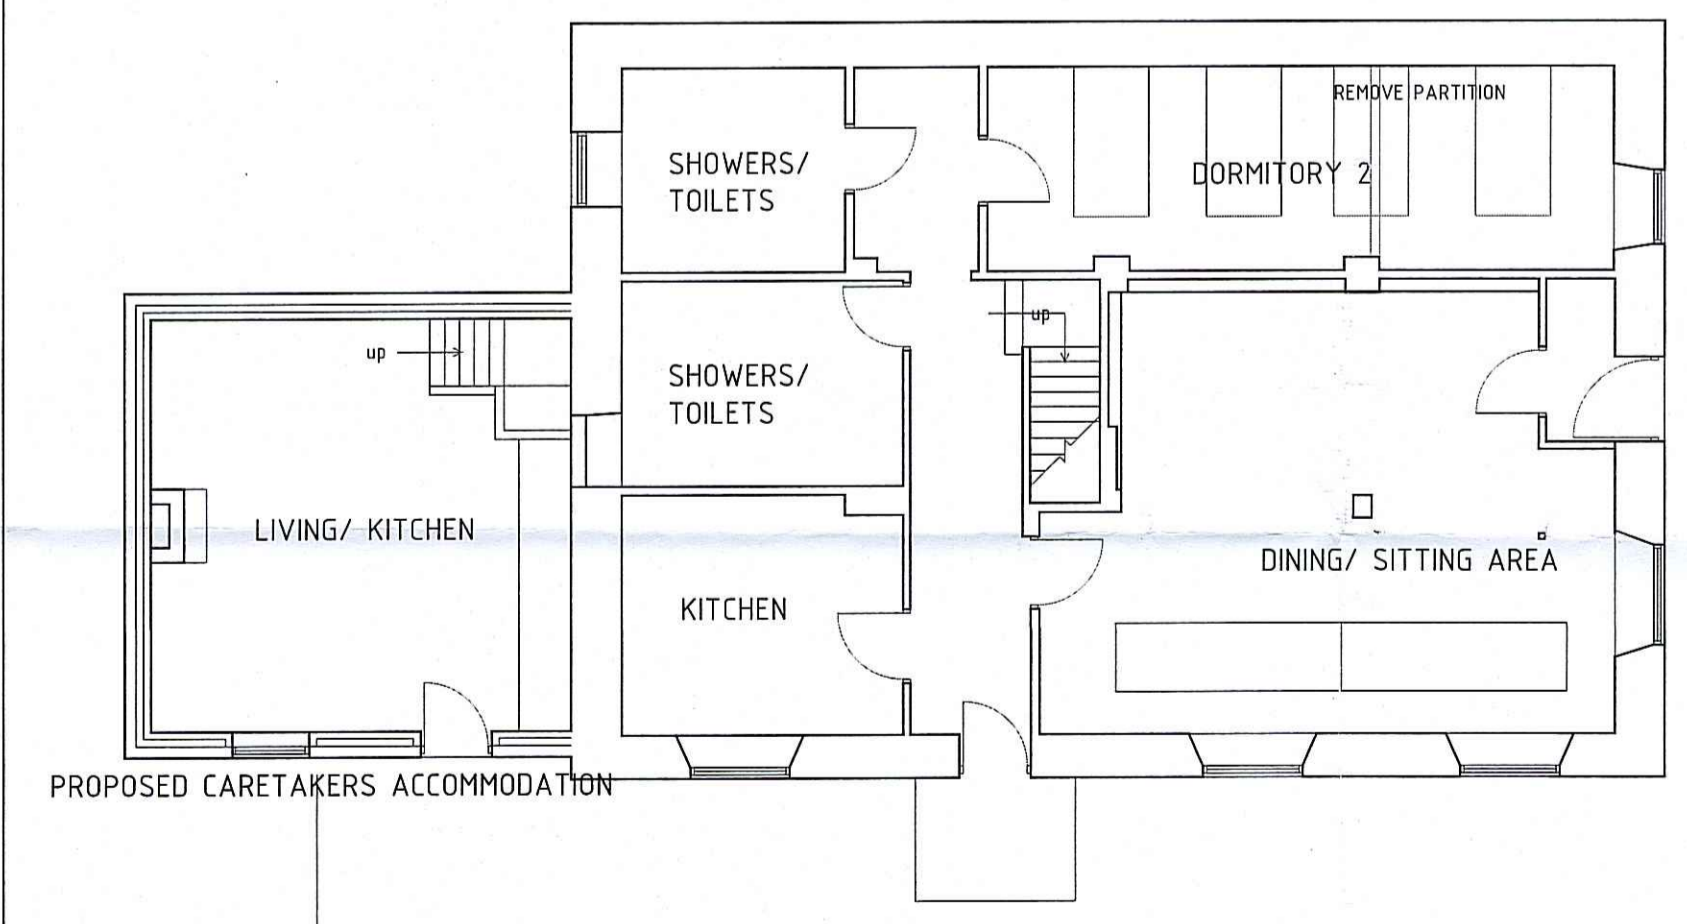

PROPOSED CARETAKERS ACCOMMODATION LOWER GROUND FLOOR PLAN

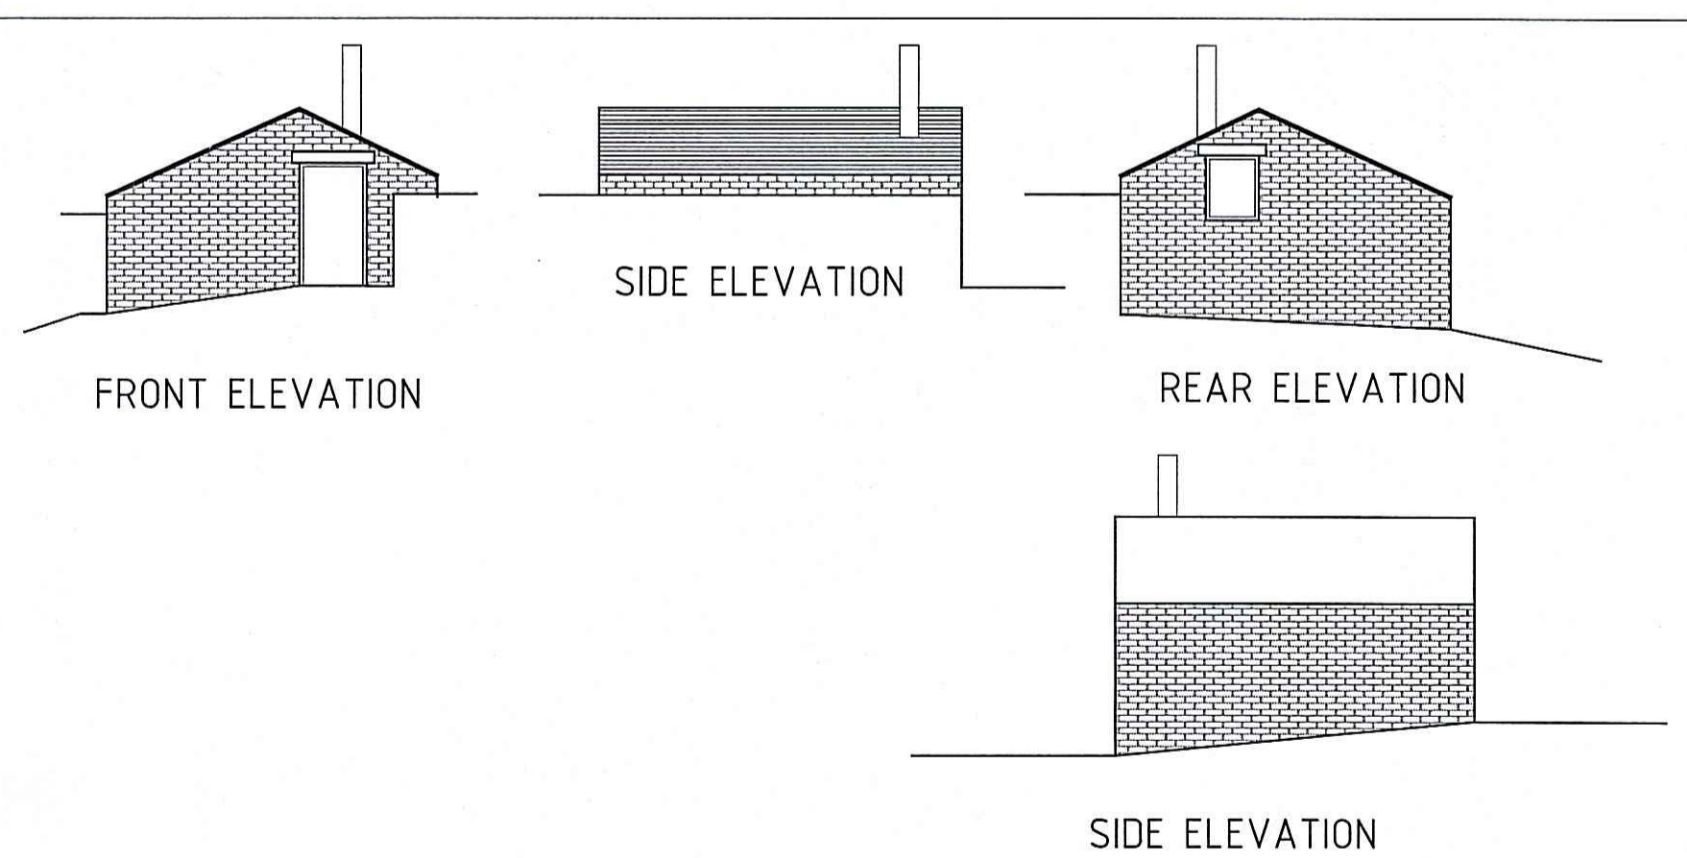


FRONT ELEVATION


SIDE ELEVATION

REAR ELEVATION

SIDE ELEVATION

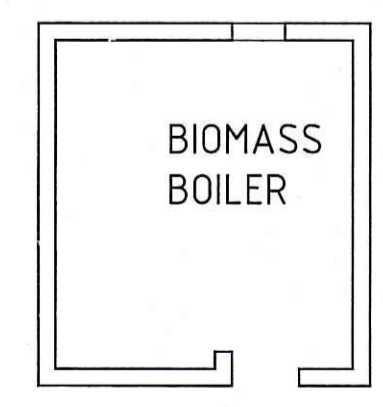

BIOMASS BOILER

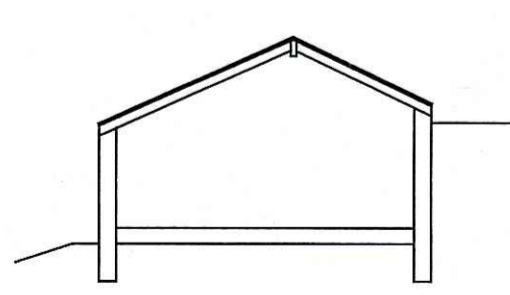

SECTION BB

PROPOSED BIOMASS STORE AND DRYING AREA

PROPOSED CARETAKERS
 ACCOMMODATION
 BIOMASS INSTALLATION
 AND ALTERATIONS

MR EDWARD HARPIN
 THE OLD CHAPEL
 ROSDALE EAST
 PICKERING

YO18 8RH

SCALE 1:100 JAN 2015

22 APR 2015