



**Floor Plan**  
Scale 1:50

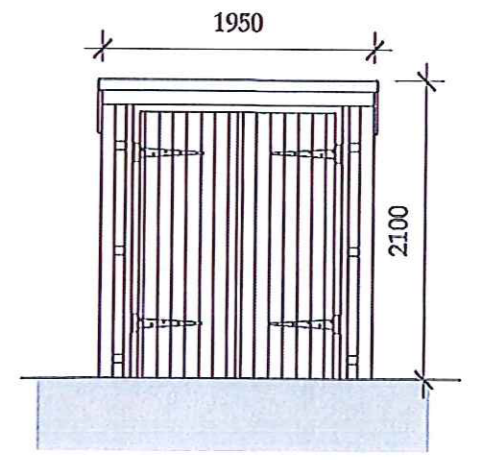


**Front Elevation of Store**

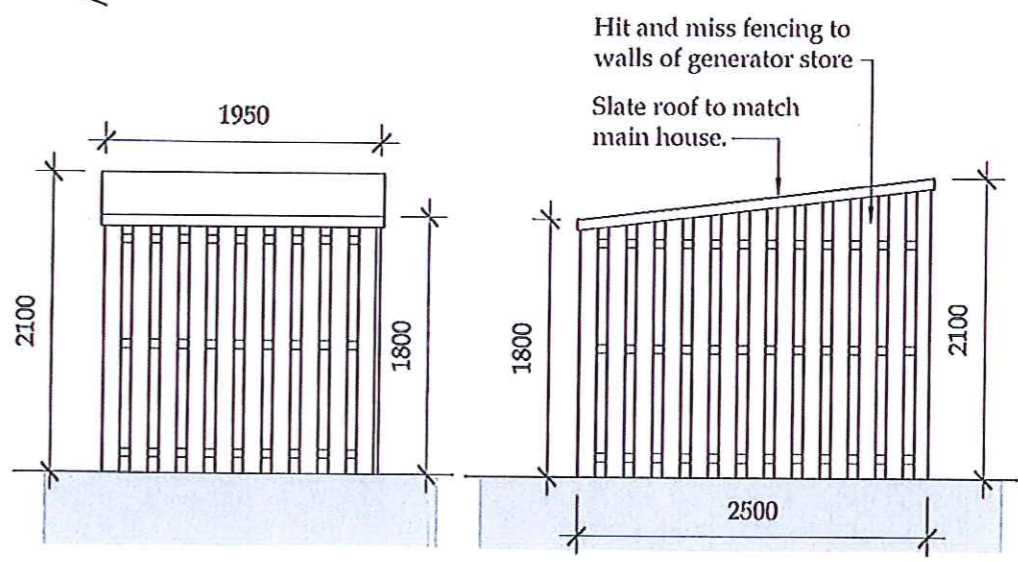

**Rear Elevation of Store**  
Scale 1:50

**Side Elevation of Store**

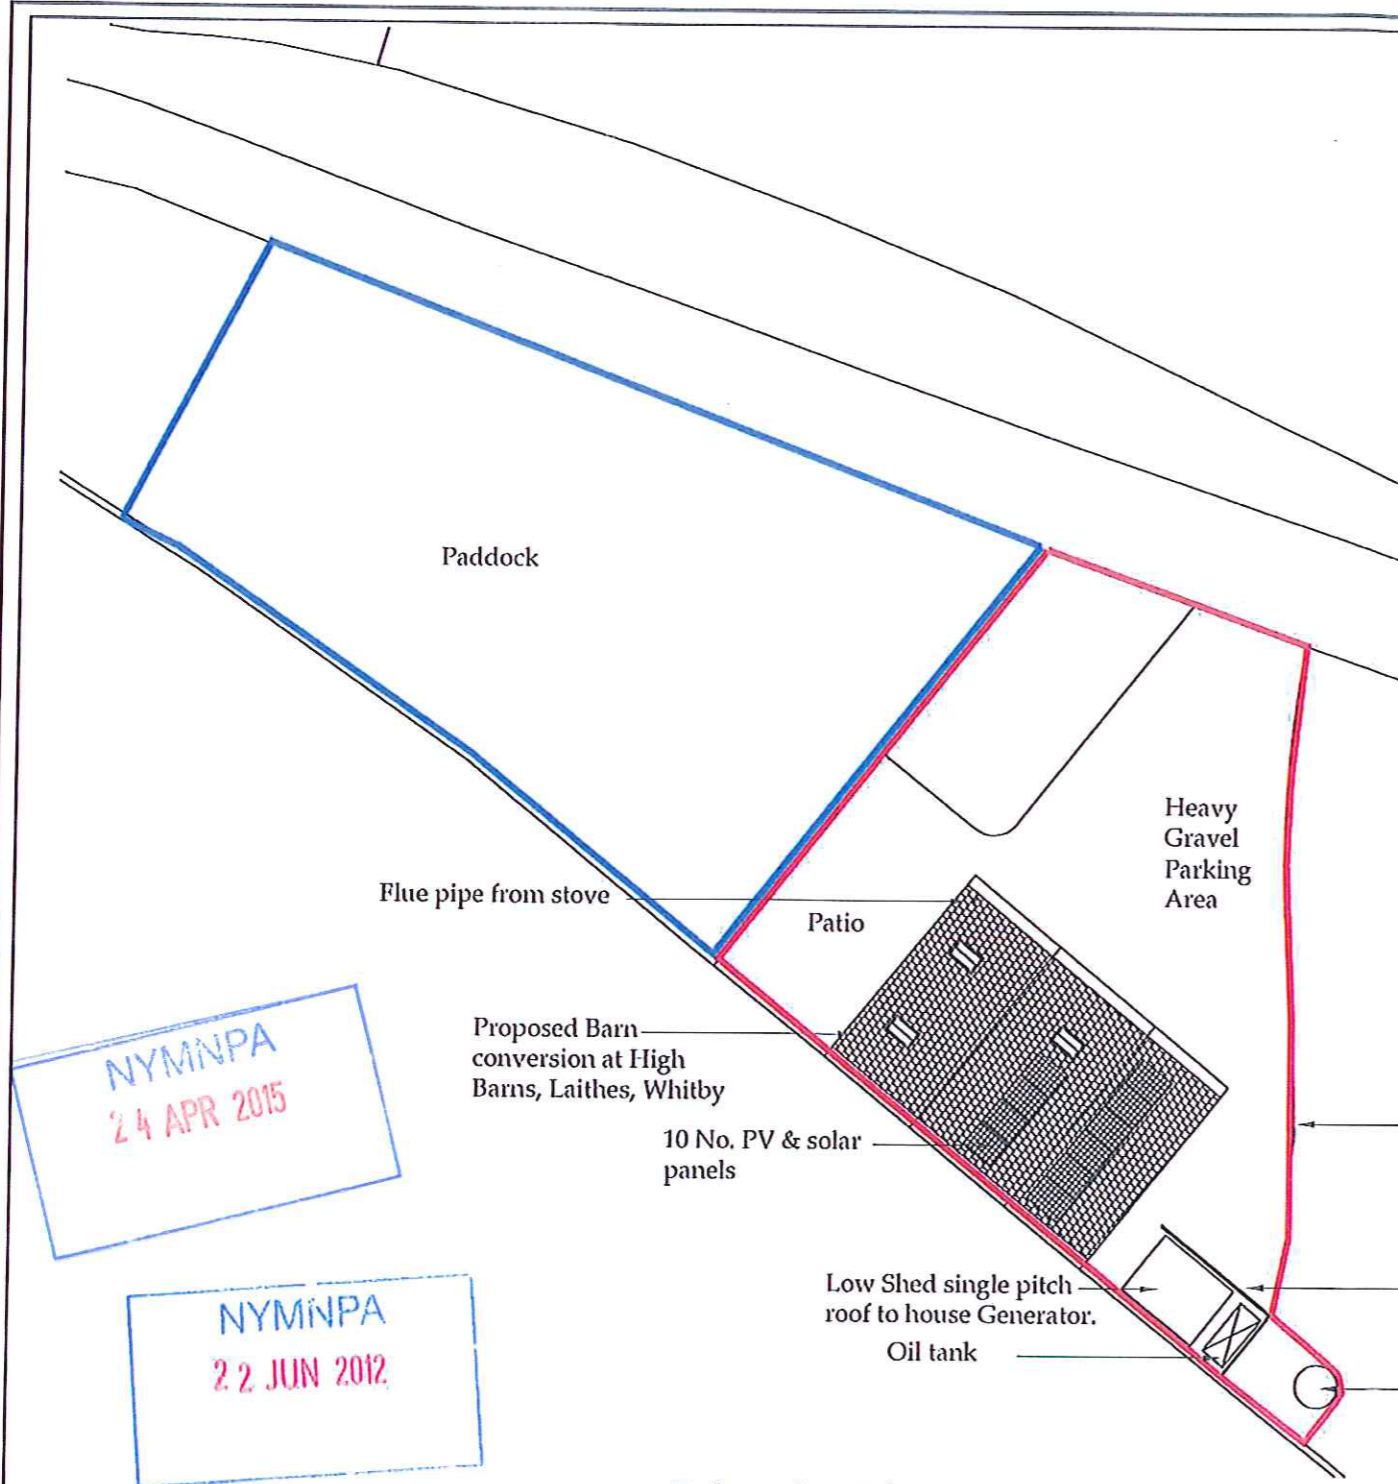

**Block Plan**  
Scale 1:200

NYMNP  
24 APR 2015

NYMNP  
22 JUN 2012

**b h d partnership**  
Airy Hill Manor, Whitby, North Yorkshire, UK YO21 1DN

DO NOT SCALE from this drawing. Only figured dimensions are to be taken from this drawing.  
The Contractor must verify all dimensions on site before commencing any work or shop drawings.  
The Contractor must report any discrepancies before commencing work. If this drawing exceeds the quantities taken in any way, the Technician is to be informed before work is initiated.  
Work within The Construction (Design and Management) Regulations 1594 is not to start until a Health & Safety Plan has been produced. This drawing is Copyright and must not be reproduced without consent of BHD Partnership Ltd

REV	DATE	BY	AMENDMENT	CHKD	APVD
F	22.06.12	CE	Amended to suit NP		
E	21.06.12	CE	Altered to suit NP		
D	11.06.12	CE	Red line added to septic tank		
C	30.05.12	CE	Altered to suit building control		
B	14.05.12	CE	Drwg amended as client instruction/sketch		
A	31.03.11	CE	ISSUED OR APPROVAL		

CLIENT: <b>MR T &amp; MRS S COLE</b>		
PROJECT: <b>BARN CONVERSION AT HIGH BARNES, LAITHES, WHITBY</b>		
A3	DRN: C BYNON	DATE: 31.03.11
SCALE: 1:200@A3	ISSUE: PLANNING	

DRAWING TITLE: <b>BLOCK PLAN</b>	
DRAWING NR: <b>D9940-06</b>	REV: <b>F</b>