

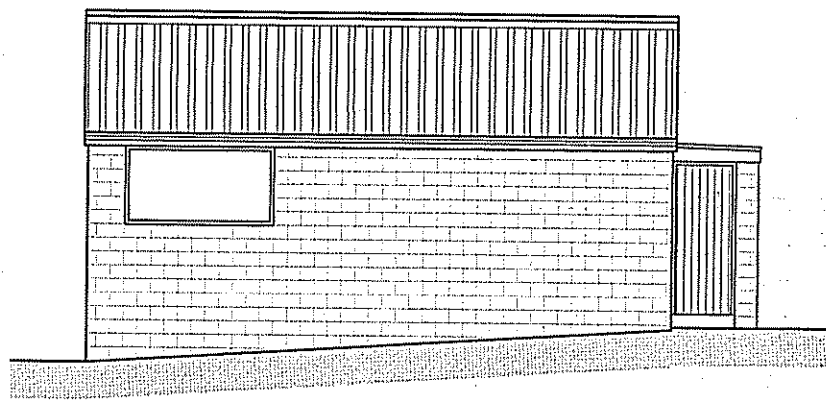


Do not scale from this drawing, only figured dimensions are to be taken from this drawing.  
 The contractor must verify all dimensions on site before commencing any work or shop drawings.  
 The contractor must report any discrepancies taken in any way, the technician is to be informed before work is initiated.  
 Work within the construction (design and management) regulations 1994 is not to start until a health & safety plan has been produced. This drawing is copyright and must not be reproduced without consent of BHD Partnership Ltd.


NYM/NPA  
10 NOV 2011

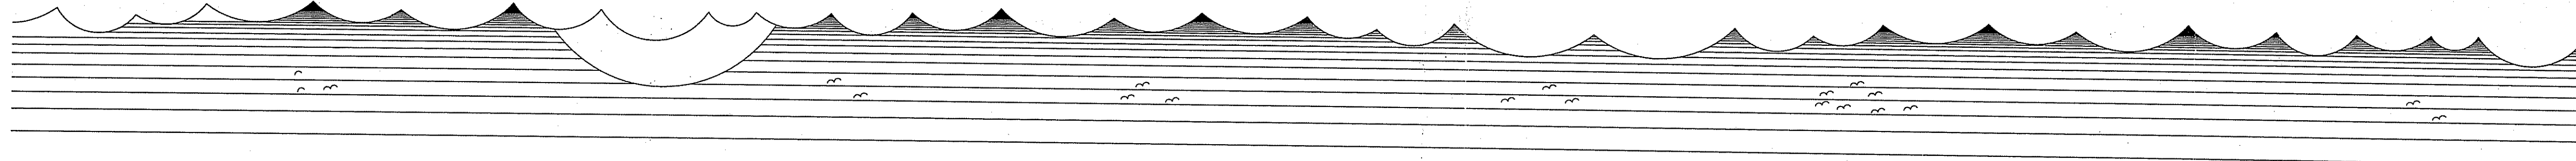


Side Elevation (east)  
SCALE: 1:100

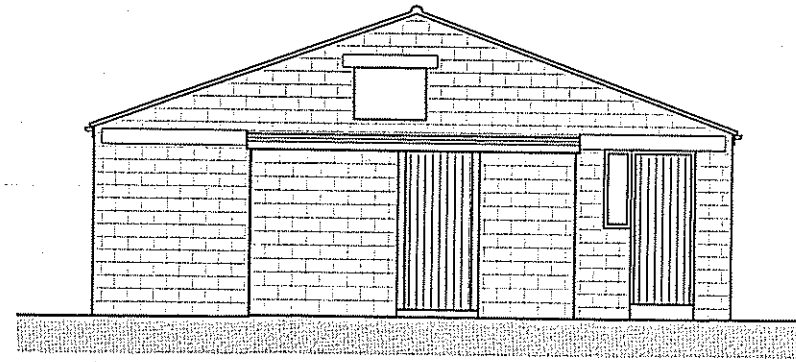


Front Elevation (north)  
SCALE: 1:100

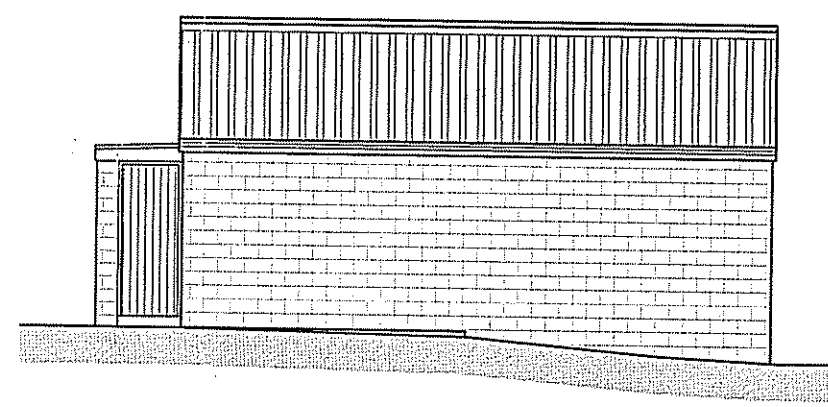

Side Elevation (west)  
SCALE: 1:100

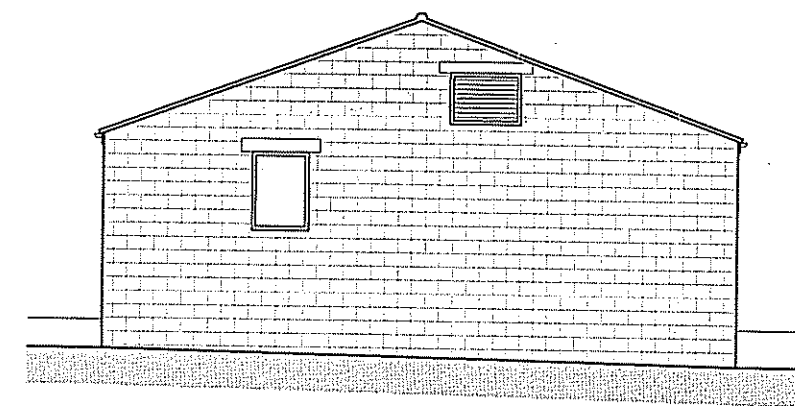

Rear Elevation (south)  
SCALE: 1:100

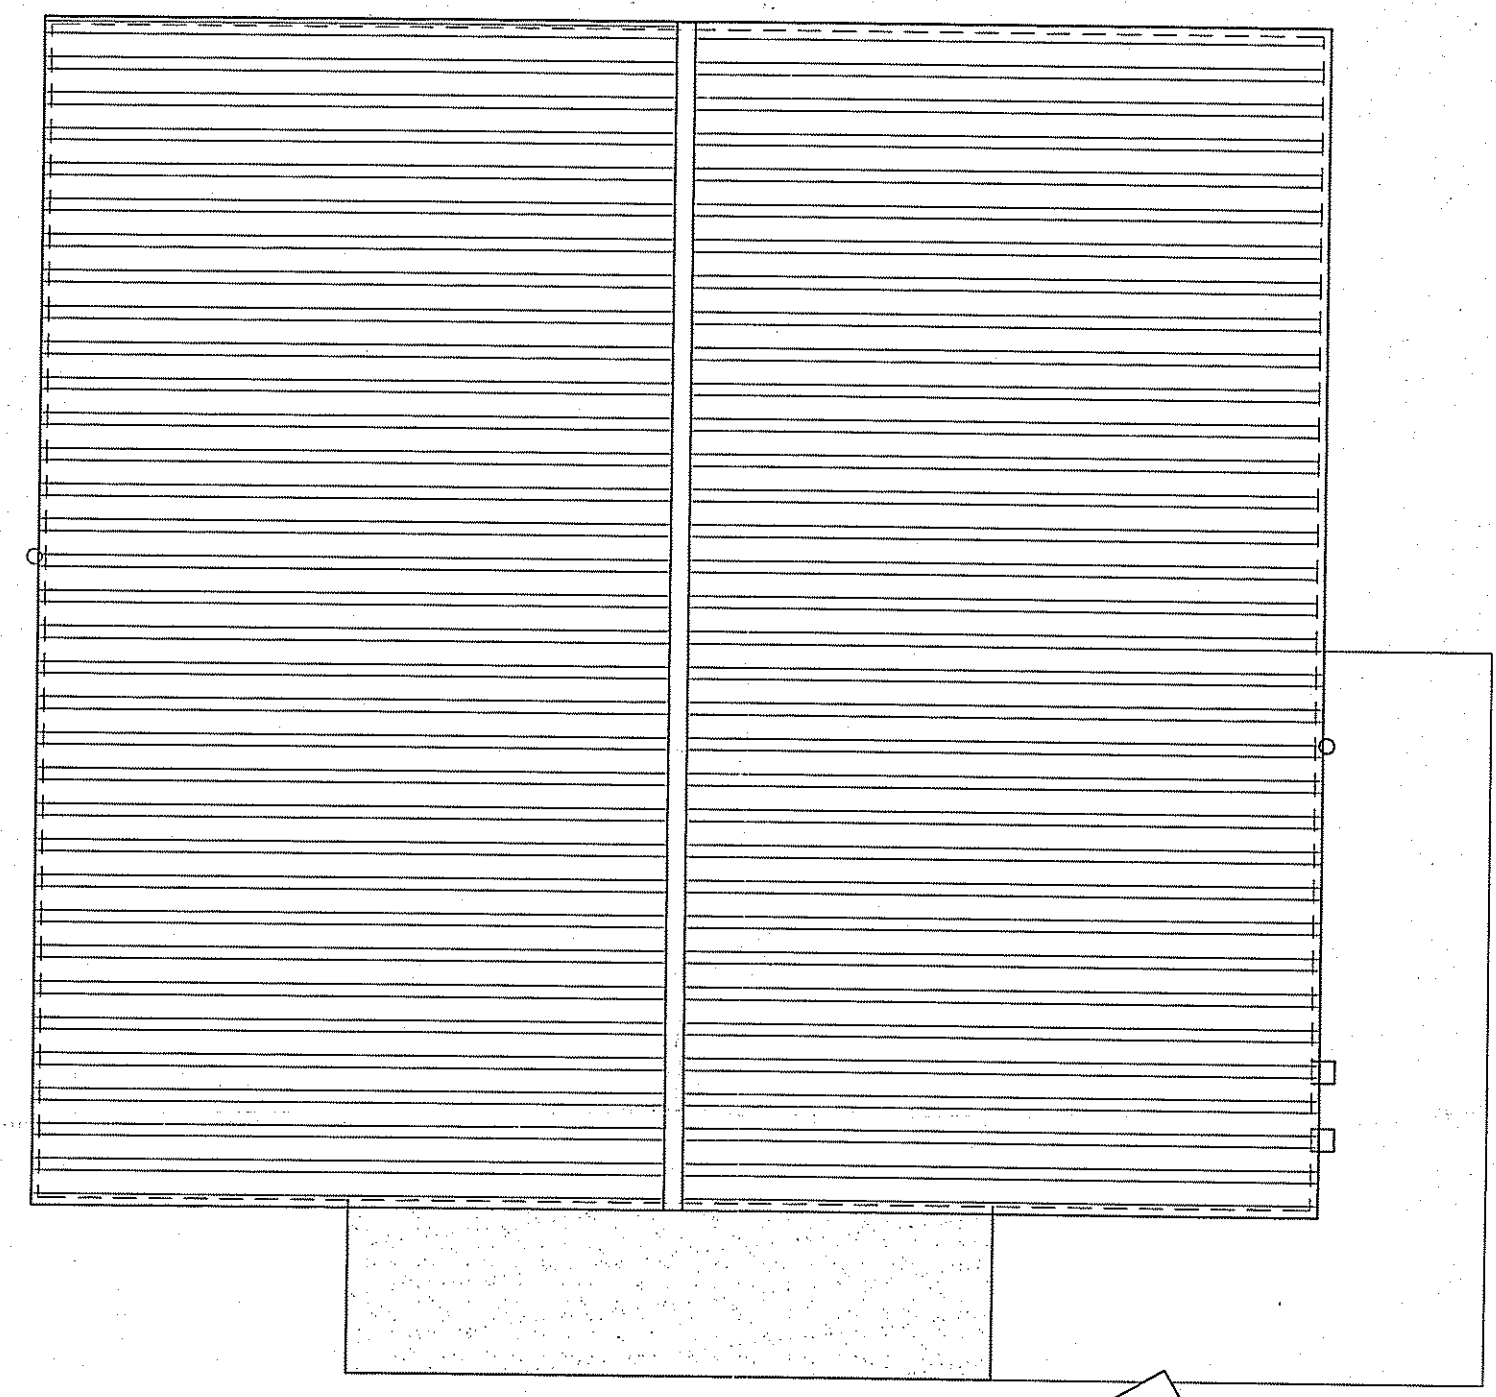

Existing Roof Plan  
SCALE: 1:50

REV	DATE	BY	AMENDMENT
A	19/10/11	DC	Issue for approval

**bhd**  
partnership  
Architecture + Engineering  
Alry Hill Manor, Waterstead Lane,  
Whitby, N. Yorks. YO21 1QB.

CLIENT: Mrs F Rhodes

PROJECT: New Toilet Block at Sandfield House Farm Caravan Park

DRAWING: Existing Floor Plan



DRAWING STATUS: Preliminary

DRAWN: D.Cairns      CHECKED: N.Duffield


SCALE @ SIZE: 1:50 @ A1      DATE: 12/09/11

DRAWING NO: D10091-02      REV: A


Do not scale from this drawing, only figured dimensions are to be taken from this drawing.  
 The contractor must verify all dimensions on site before commencing any work or shop drawings.  
 The contractor must report any discrepancies before commencing work. If this drawing exceeds the quantities taken in any way, the contractor is to be informed before work is initiated.  
 Work within the construction (design and management) regulations 1994 is not to start until a health & safety plan has been produced. This drawing is copyright and must not be reproduced without consent of BHD Partnership Ltd.

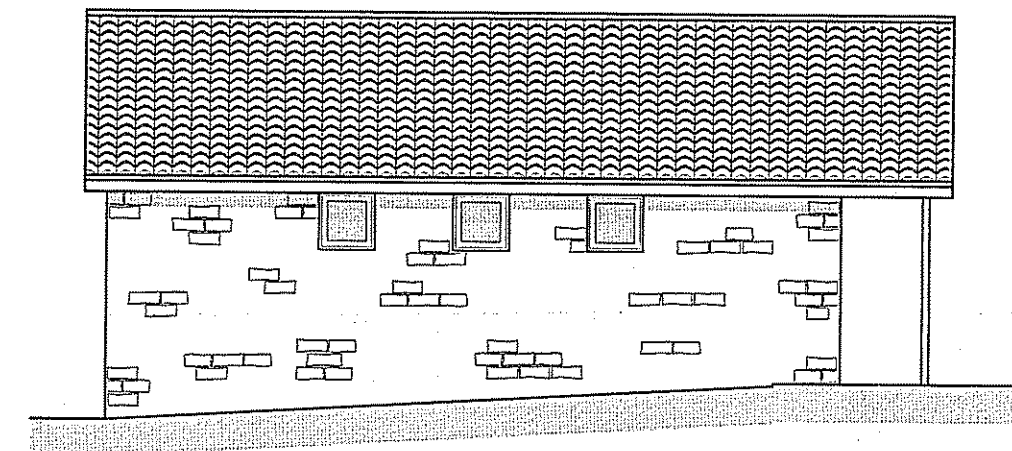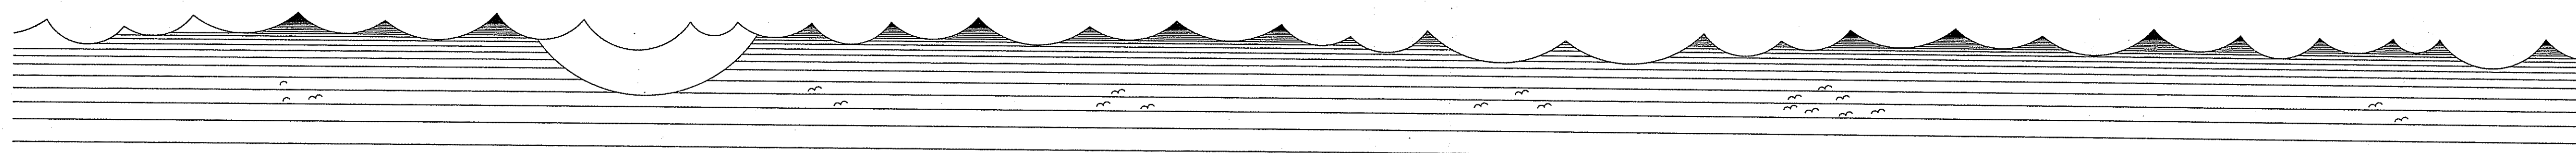


Side Elevation (east)  
 SCALE: 1:100

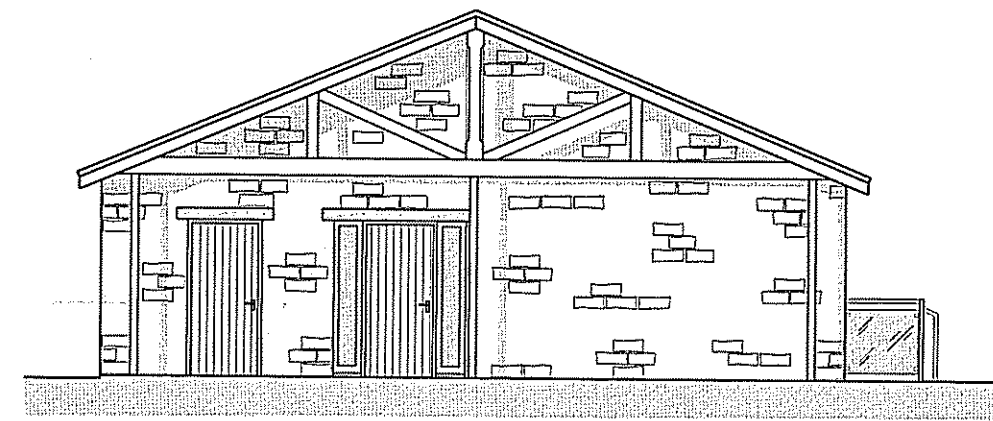


Front Elevation (north)  
 SCALE: 1:100

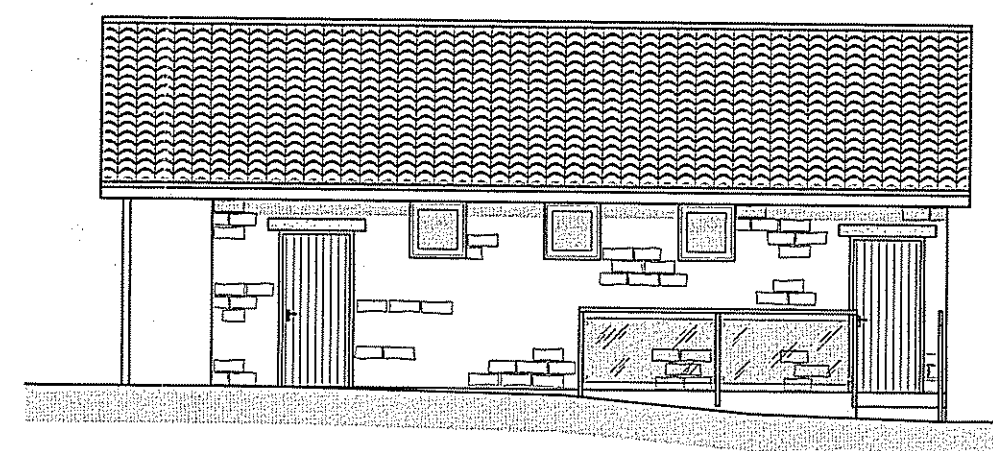

Side Elevation (west)  
 SCALE: 1:100

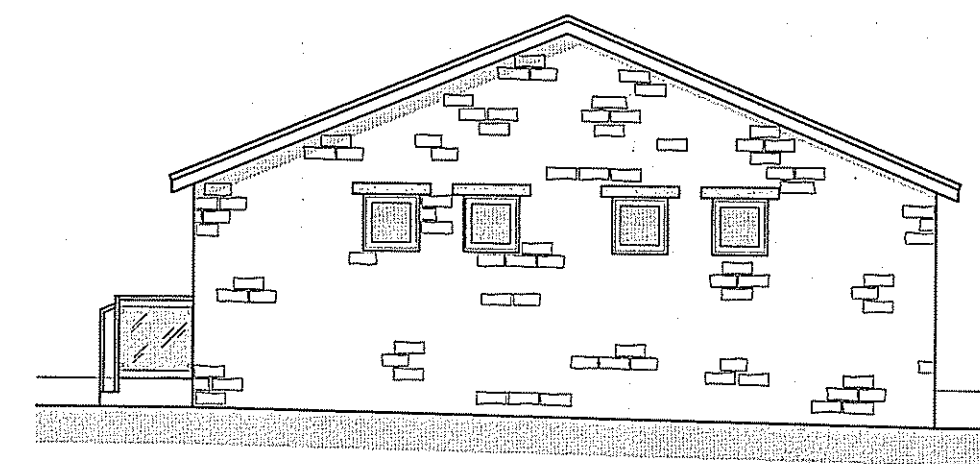

Rear Elevation (south)  
 SCALE: 1:100

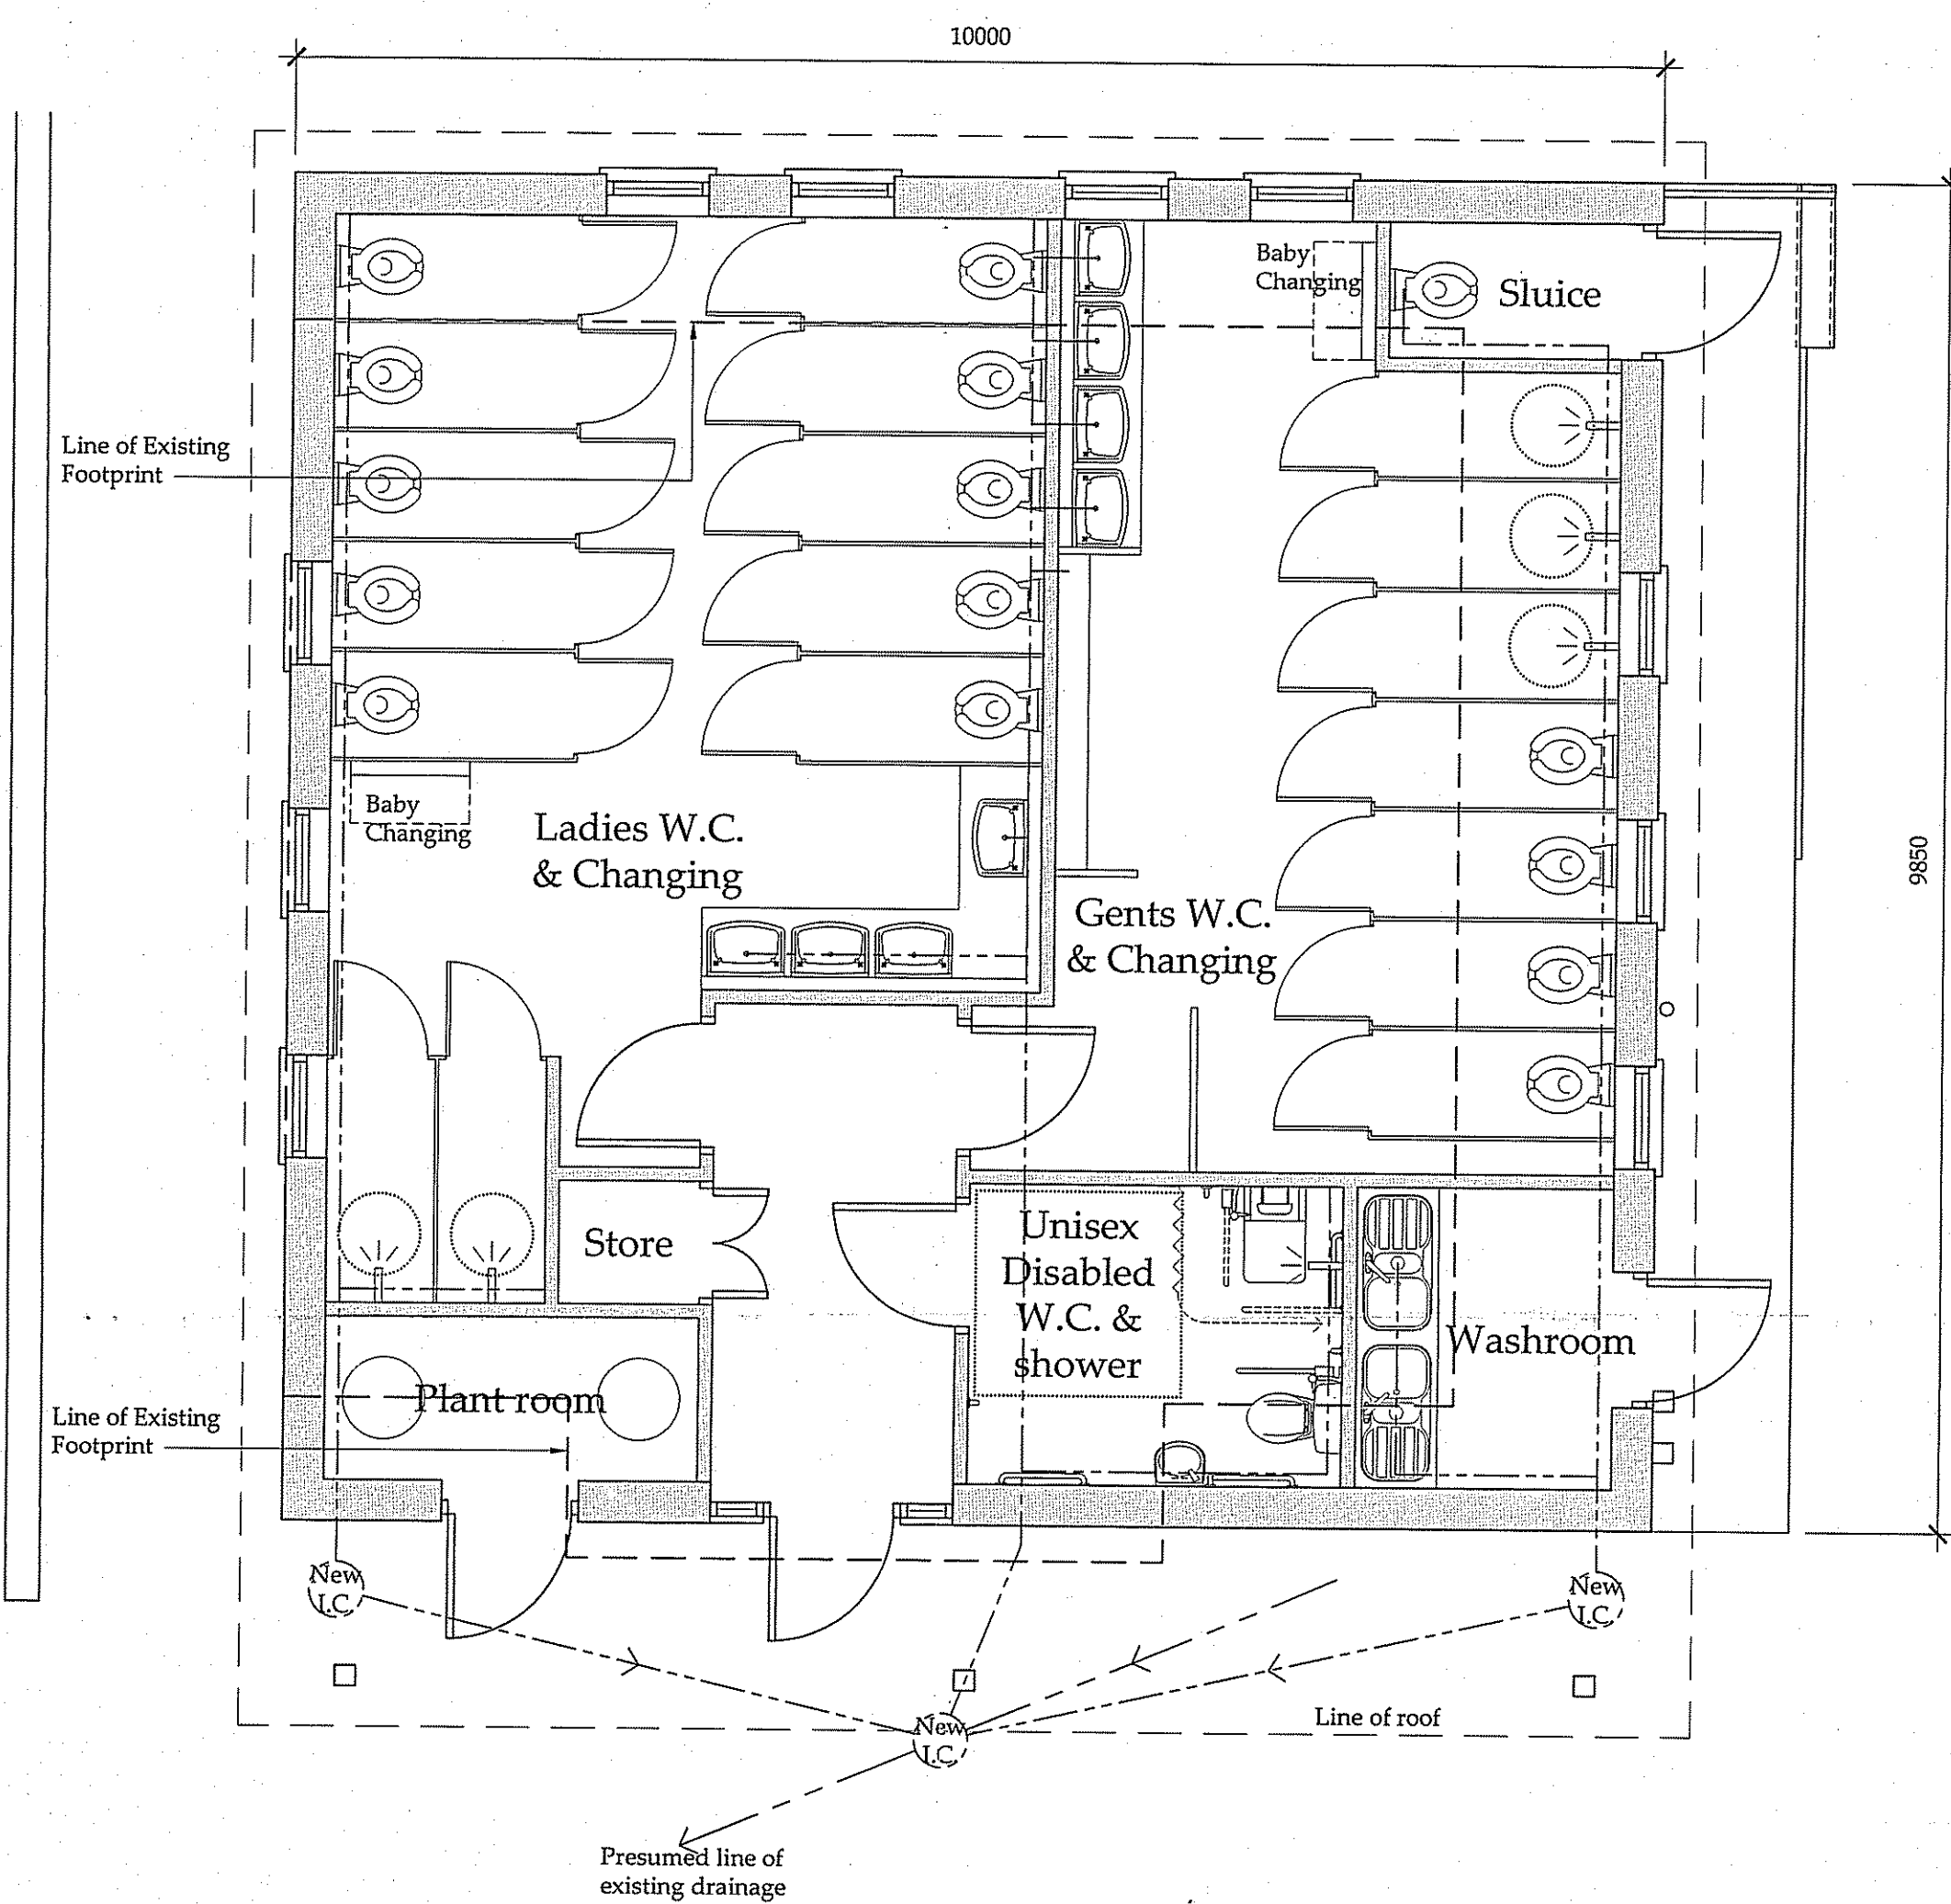

Proposed Floor Plan  
 SCALE: 1:50

NYM/NPA  
 18 NOV 2011

REV	DATE	BY	AMENDMENT
A	17/10/11	DC	Issue for approval

**bhd**  
 partnership  
 Architecture + Engineering

Airy Hill Manor, Waterstead Lane,  
 Whitby, N. Yorks. YO21 1QB.

CLIENT: Mrs F Rhodes

PROJECT: New Toilet Block at Sandfield House Farm Caravan Park

DRAWING: Proposed Floor Plan & Elevations Option 4

DRAWING STATUS: Preliminary

DRAWN: D.Cairns  
 CHECKED: N.Duffield

SCALE @ SIZE: 1:50 @ A1  
 DATE: 17/10/11

DRAWING NO: D10091-06  
 REV: A