




RIGHT SIDE ELEVATION

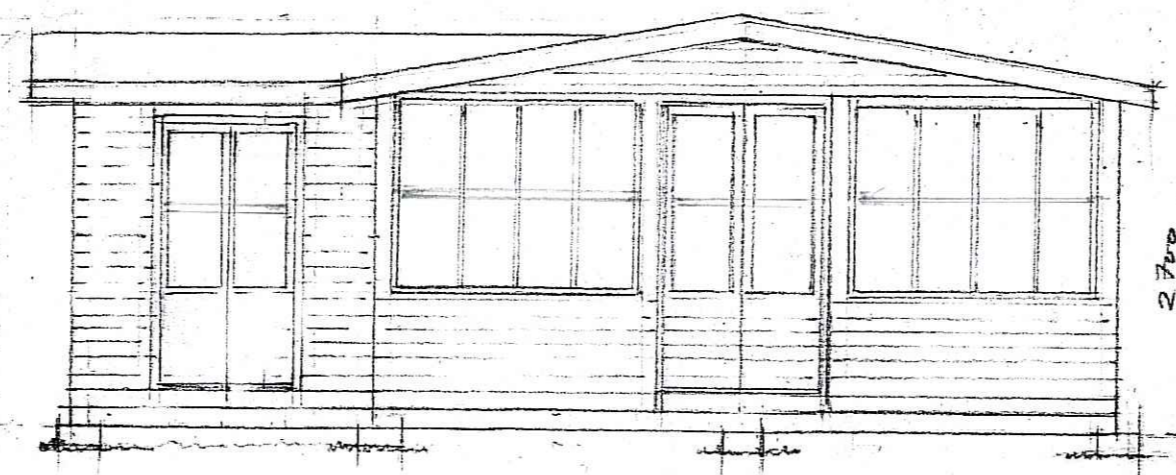


FRONT ELEVATION

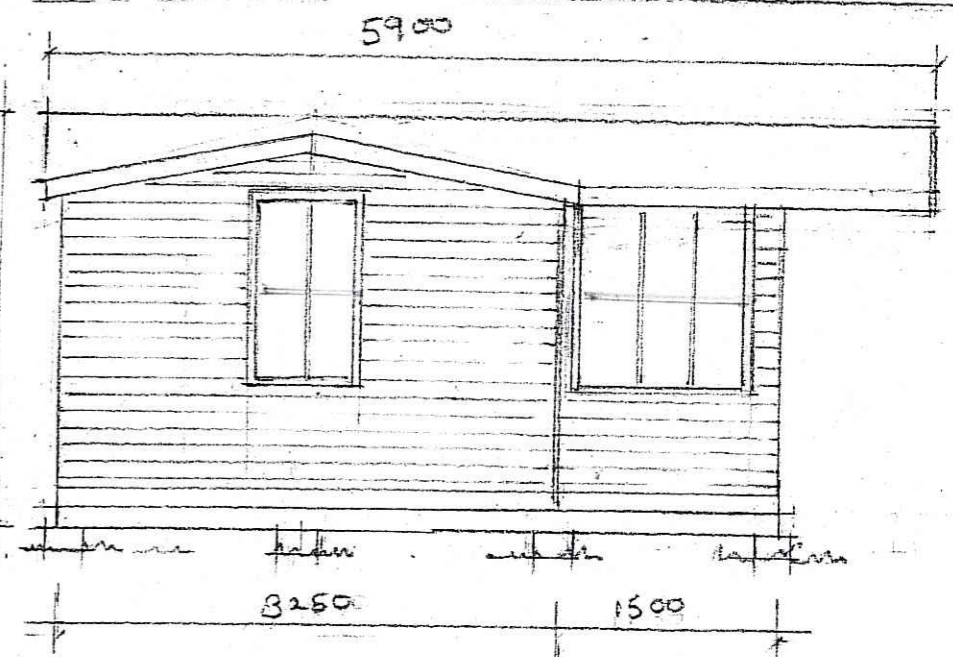

LEFT SIDE ELEVATION

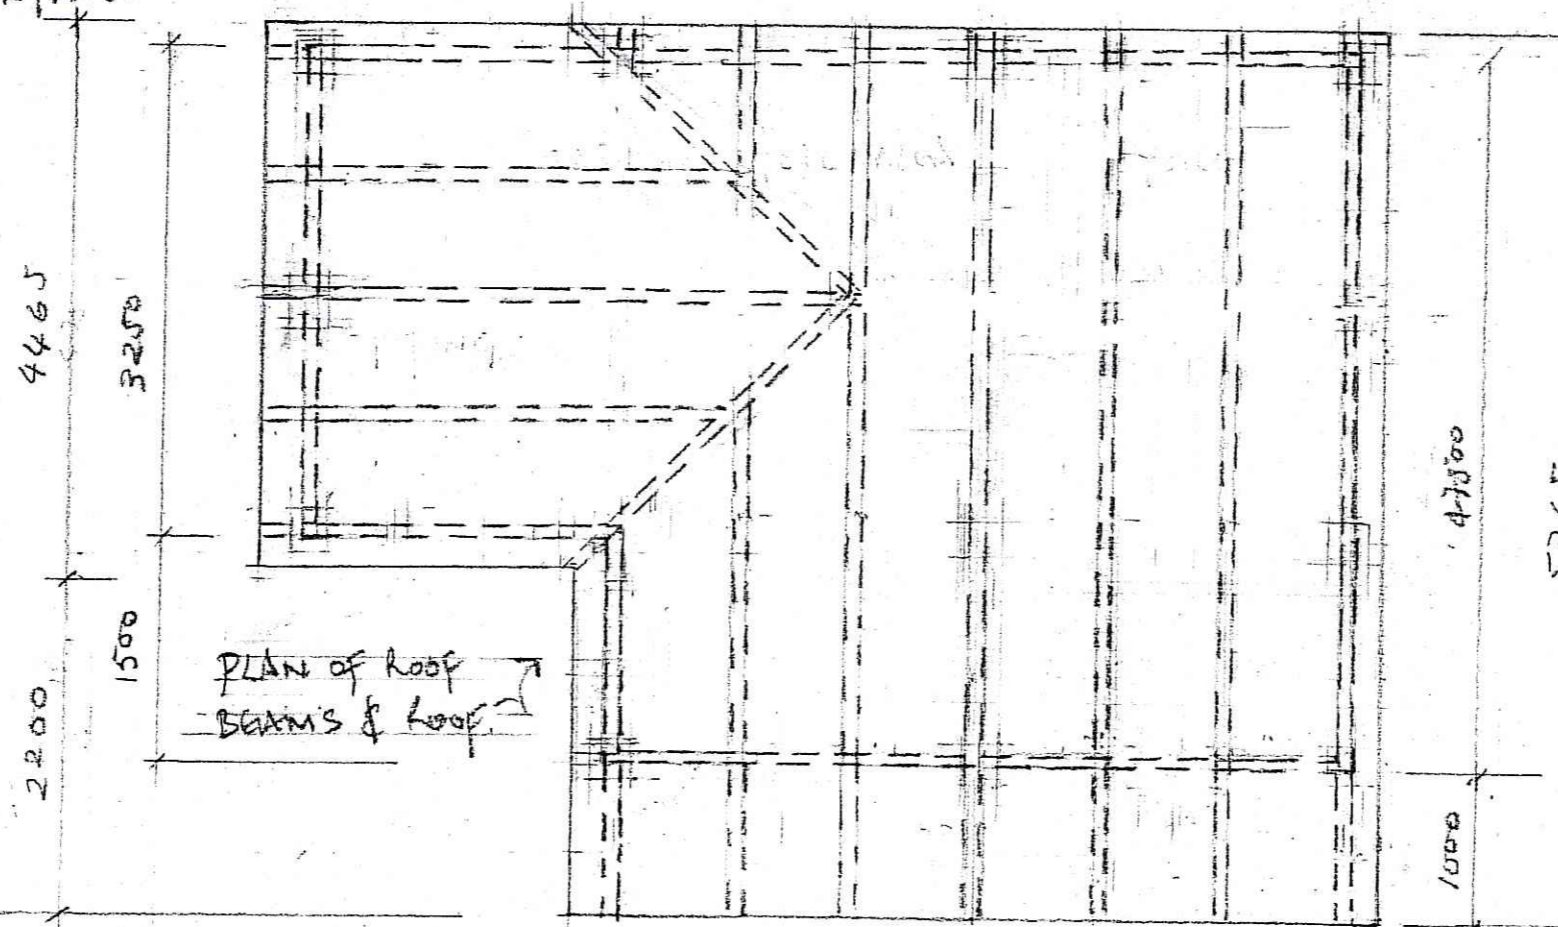

PLAN OF ROOF BEAMS & ROOF

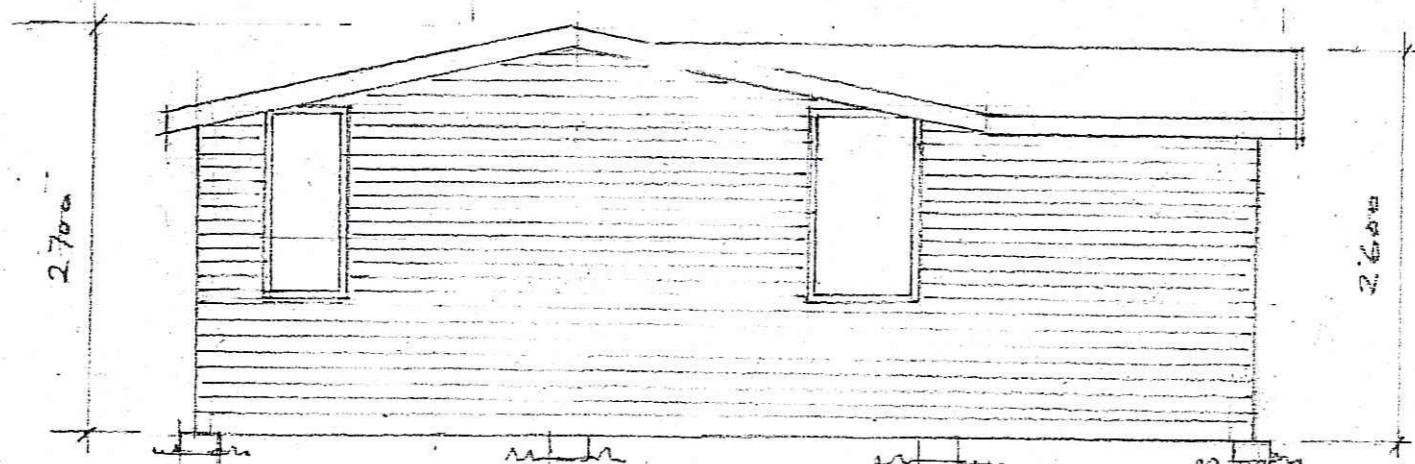

REAR ELEVATION

NYM / 2012 / 0015 / FL

PROPOSED GARDEN GAZEBO  
POTTING SHED & GARDEN STORE  
& TOILET







CONSTRUCTION DETAIL - CUSTOM  
BUILT TIMBER FRAME WITH WOODEN  
FRAMED WINDOWS & DOORS WITH  
WOODEN PLANK EXTERIOR & ROOF  
BUILT ON WOODEN DECKING FLOOR  
CARRIED ON BASTONS & TIMBER  
BEAMS MOUNTED ON CONCRETE  
PADS.

WOOD PROTECTIVE COATING &  
PAINTED COPPERED WOOD TRIM.  
A HERITAGE COLOR.

DRG BY R. JONES FOR S. ELLISON.  
ORCHARD COTTAGE, ETON BRIDGE  
WHITBY NORTH YORKSHIRE  
SCALE 1:50

EXH. SHEET 1 OF 2.

11/7A  
-9 JAN 2012

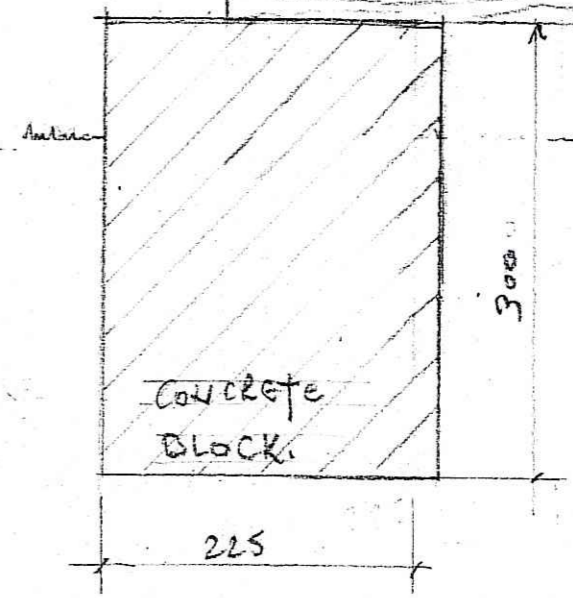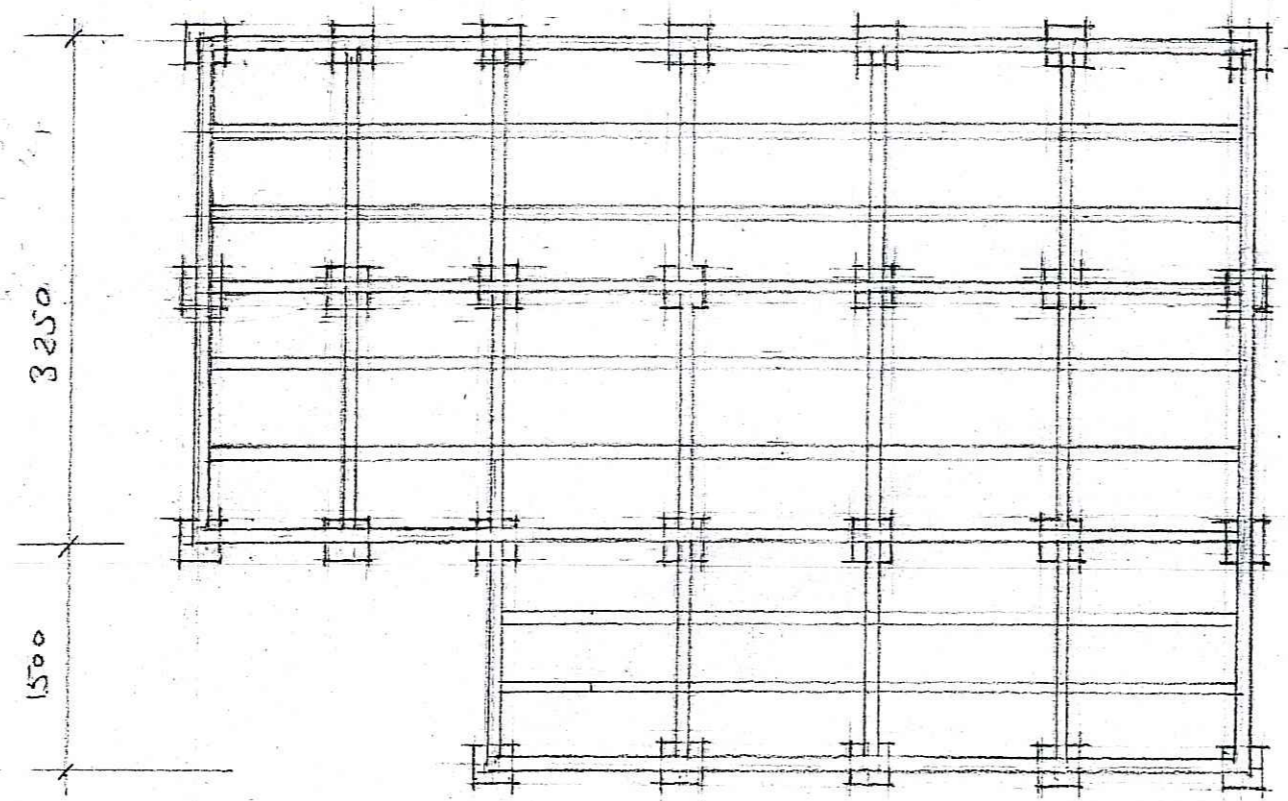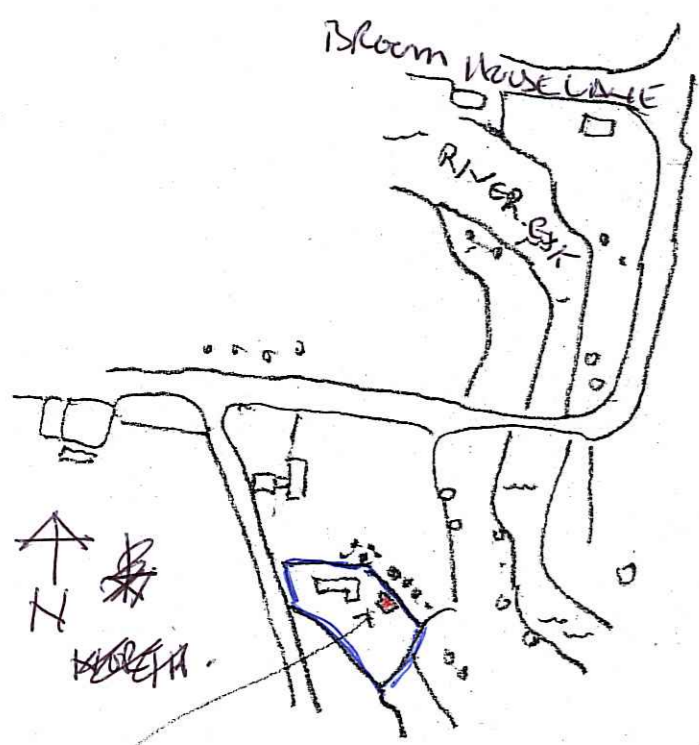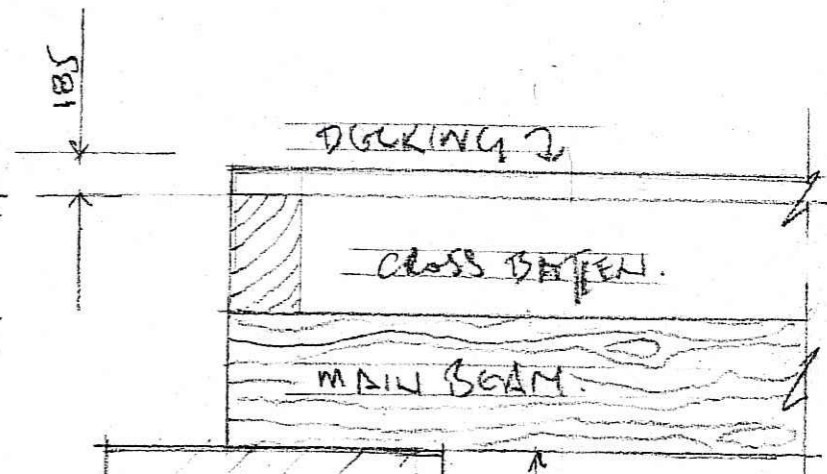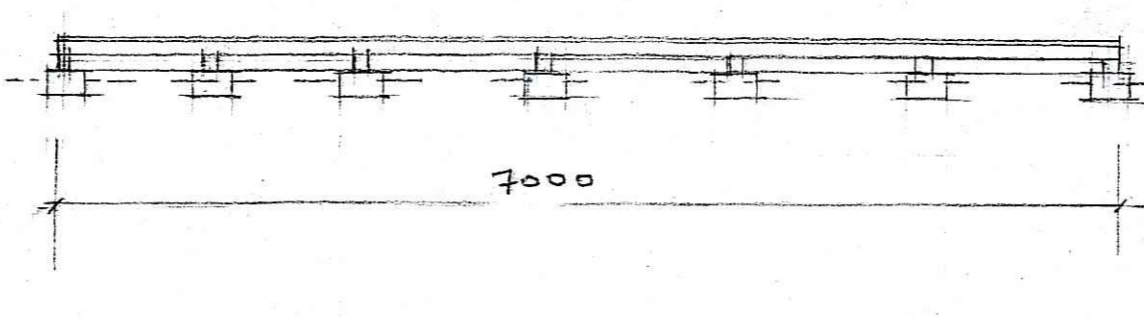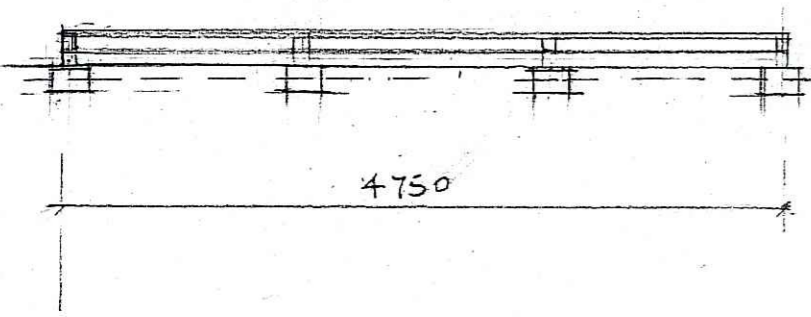

NYMNPA  
-9 JAN 2012

DETAIL CONCRETE BLOCK FOUNDATION.  
SCALE 1:5

SCALE 1:500

PROPOSED STRUCTURE.

PLAN OF FLOORING LAYOUT & FOUNDATIONS.

SCALE 1:50

PROJECT - GARDEN GATES  
PUTTING SLED & GARDEN STORE  
& TOILET TO ROAD RIGHT SIDE.

FOR R. A. JONES & S. ELLISON  
ORCHARD COTTAGE EGTON BRIDGE  
WILTON NORTH YORKSHIRE  
SCALE 1:50 & 1:5 & 1:500  
R.A.J. SHEET 2 OF 2.