


Do not scale from this drawing, only figured dimensions are to be taken from this drawing.
 The contractor must verify all dimensions on site before commencing any work or shop drawings.
 The contractor must report any discrepancies before commencing work. If this drawing exceeds the quantities taken in any way, the technician is to be informed before work is initiated.
 Work within the construction (design and management) regulations 1994 is not to start until a health & safety plan has been produced. This drawing is copyright and must not be reproduced without consent of BHD Partnership Ltd.

NYMNP
 24 JAN 2012

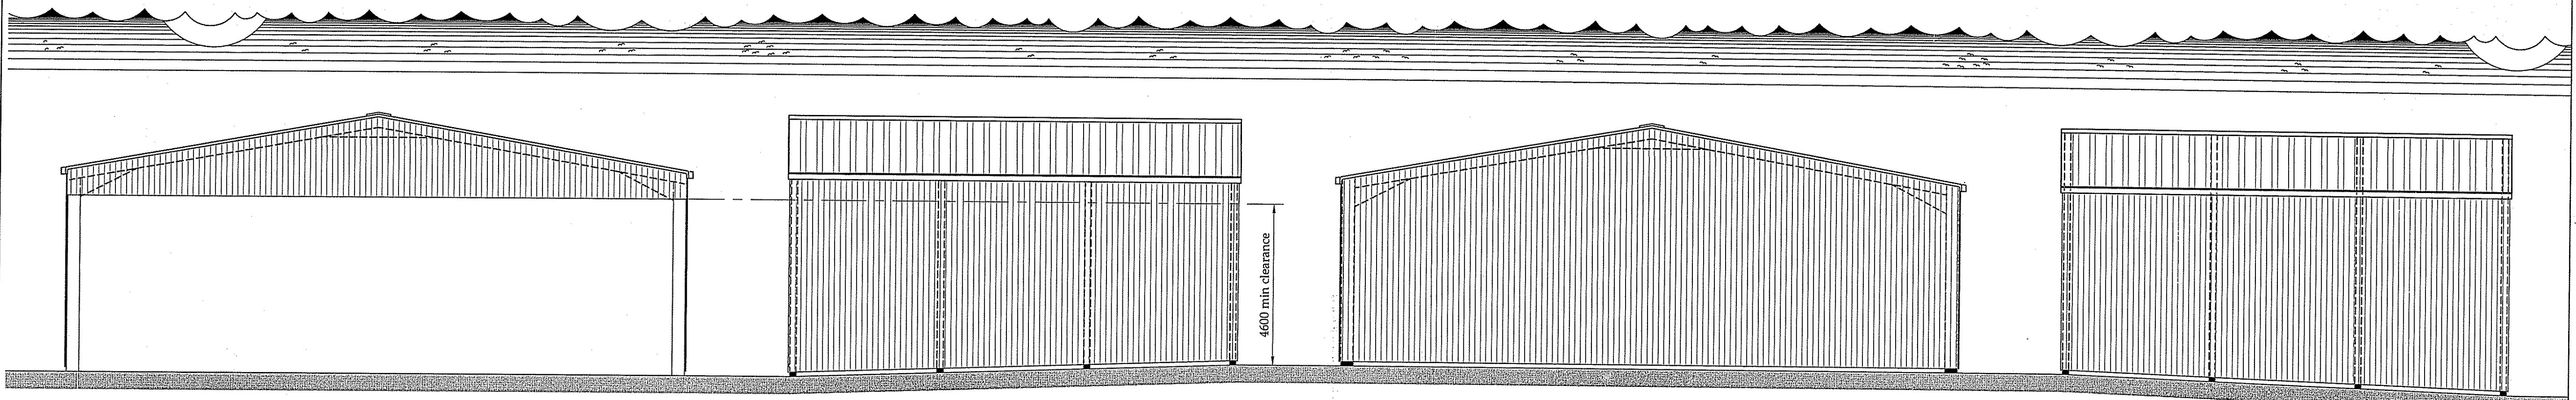


○ Front Elevation (south)
 SCALE: 1:100


○ Side Elevation (east)
 SCALE: 1:100

○ Rear Elevation (north)
 SCALE: 1:100

○ Side Elevation (west)
 SCALE: 1:100

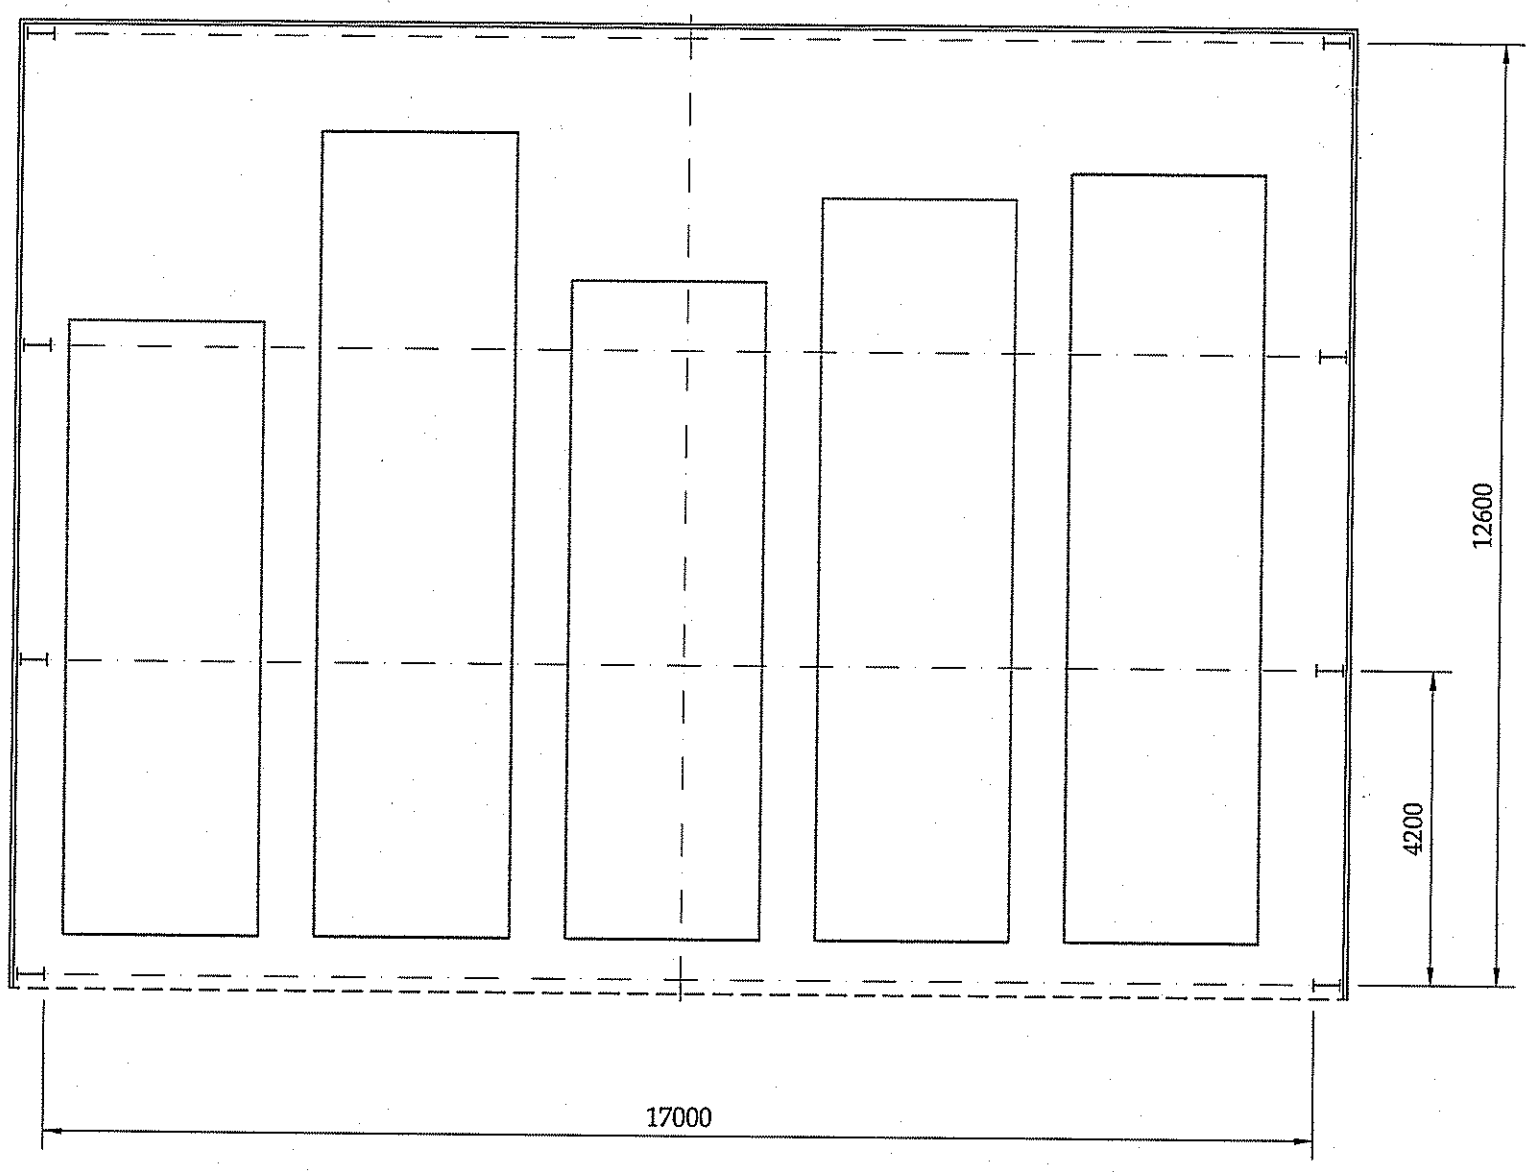

○ Floor Plan
 SCALE: 1:50

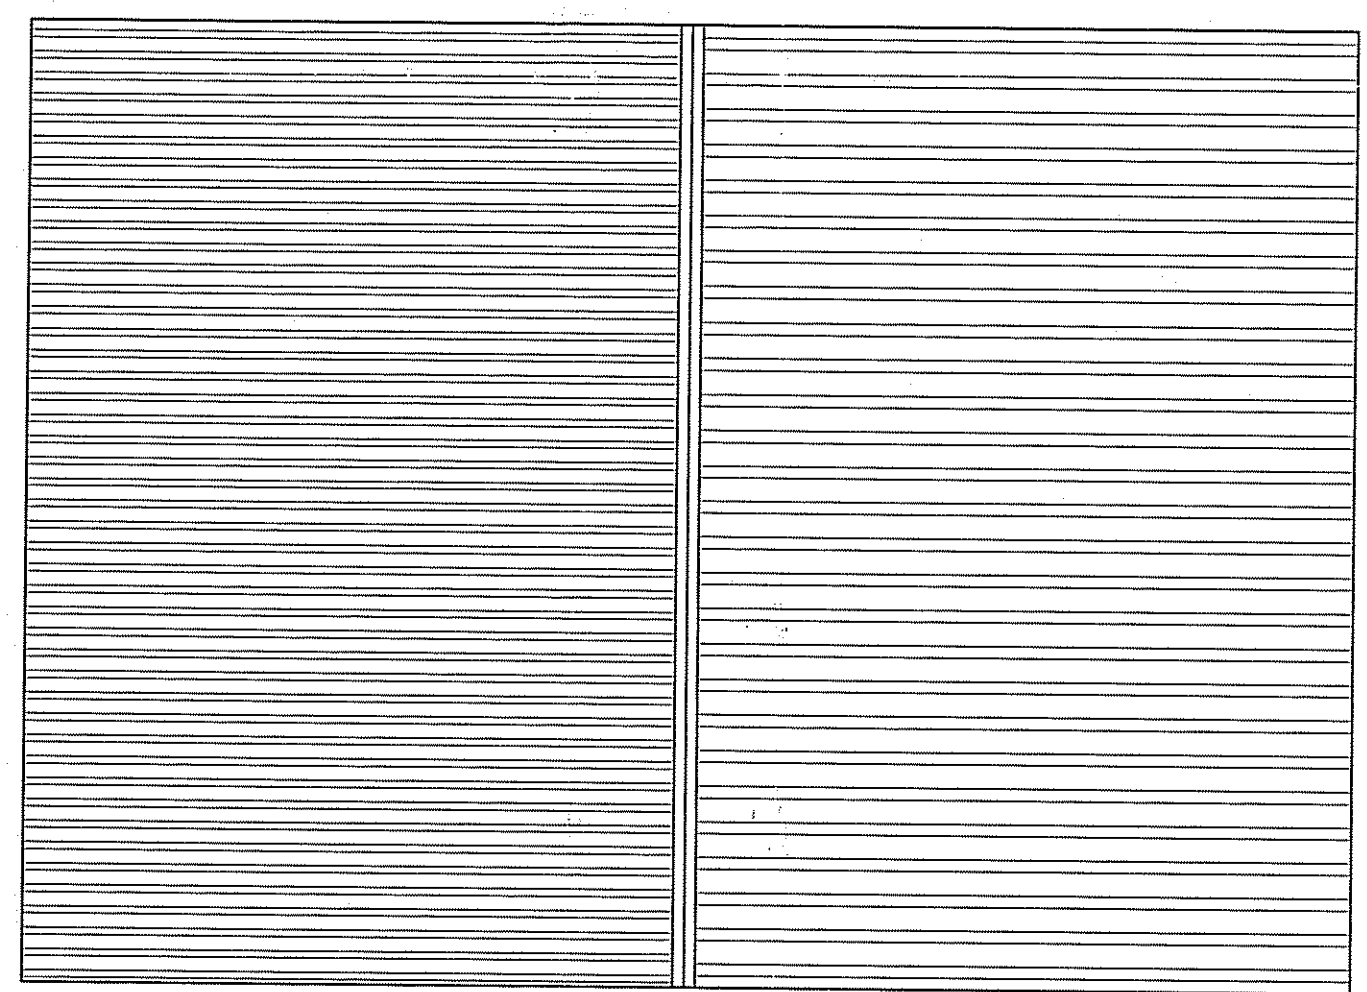

○ Roof Plan
 SCALE: 1:50

REV	DATE	BY	AMENDMENT
B	20_01_12	NID	INCREASED CLADDING
A	13/01/12	NID	Issue for approval

bhd
 partnership
 Architecture + Engineering
 Airy Hill Manor, Waterstead Lane,
 Whitby, N. Yorks. YO21 1QB.

CLIENT:	Coastal and Country
PROJECT:	Covered Coach Store The Garage, Fairfield Way, Whitby
DRAWING:	Proposed Plan & Elevations
DRAWING STATUS:	
DRAWN:	NID
CHECKED:	
SCALE @ SIZE:	1:100 @ A1
DATE:	13/01/12
DRAWING No:	D10144-02
REV:	B