


NYM / 2012 / 0067 / FL
Copyright Studio Stead

NOTES:
All dimensions to be checked on site, not scaled from this drawing.
Any discrepancies on this drawing with other contract documents to be reported immediately to the Contract Administrator for clarification.

Key:
 Site boundary subject of Planning application

FOR PLANNING

rev date by comment chkd
STUDIO STEAD
Barclays Bank House,
Baxtergate, Whitby
North Yorkshire YO21 1BW

Client
Mr and Mrs Hallett

Fyling Garth
Fylingdales
Whitby
YO22 4QG

Drawing Title
Site location plan and Site block plan


Scale 1:1250 & 1:500 @ A3

Date December 2011 Drawn SS Issued SS Checked


043/001 Rev. -

Site entrance


First floor extension

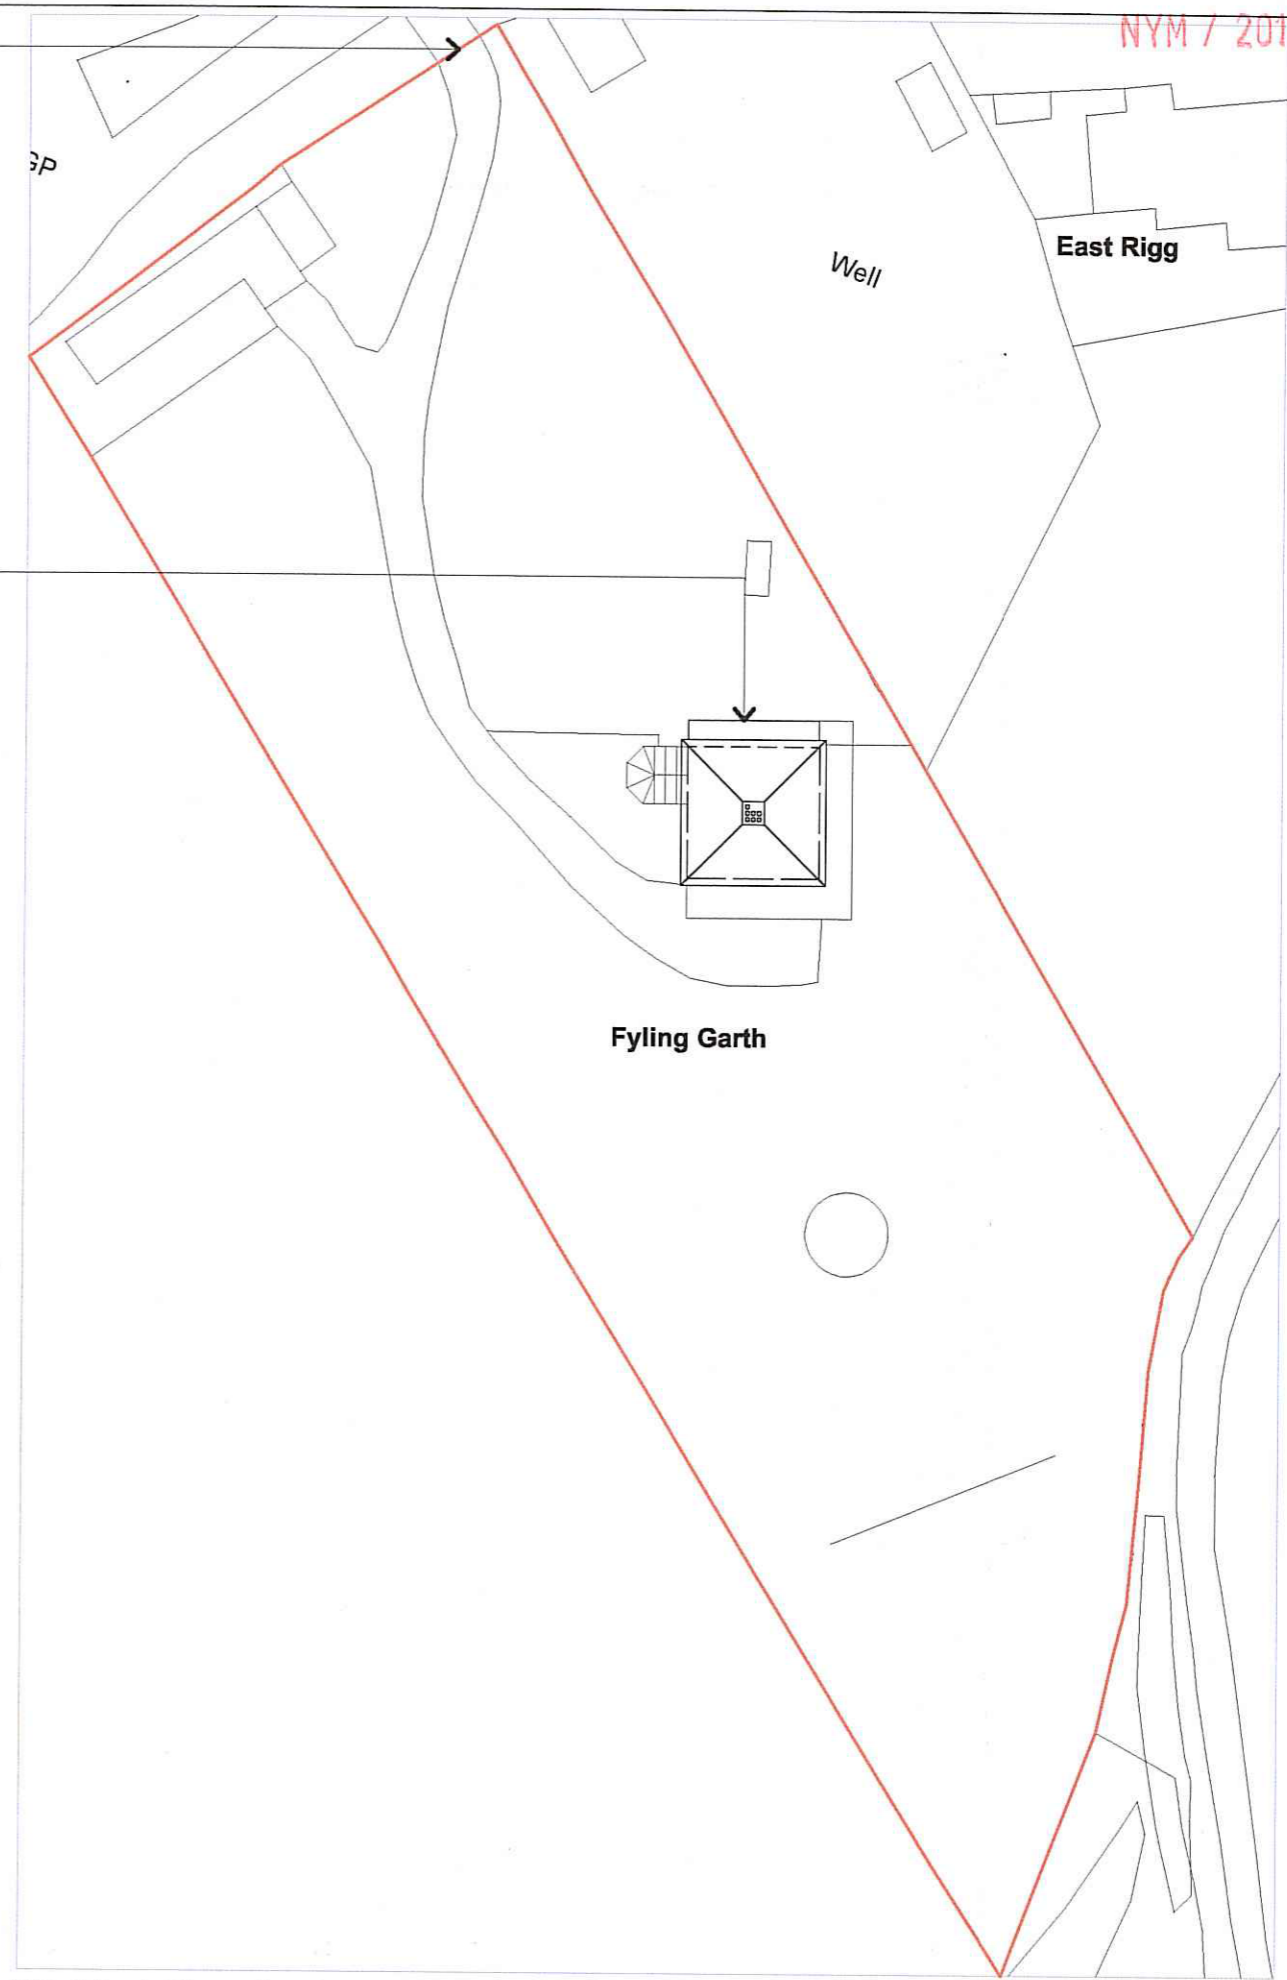

Site Block Plan, showing proposed roof plan
Scale 1:500 at A3

 

NYM/DA/DA
31 JAN 2012

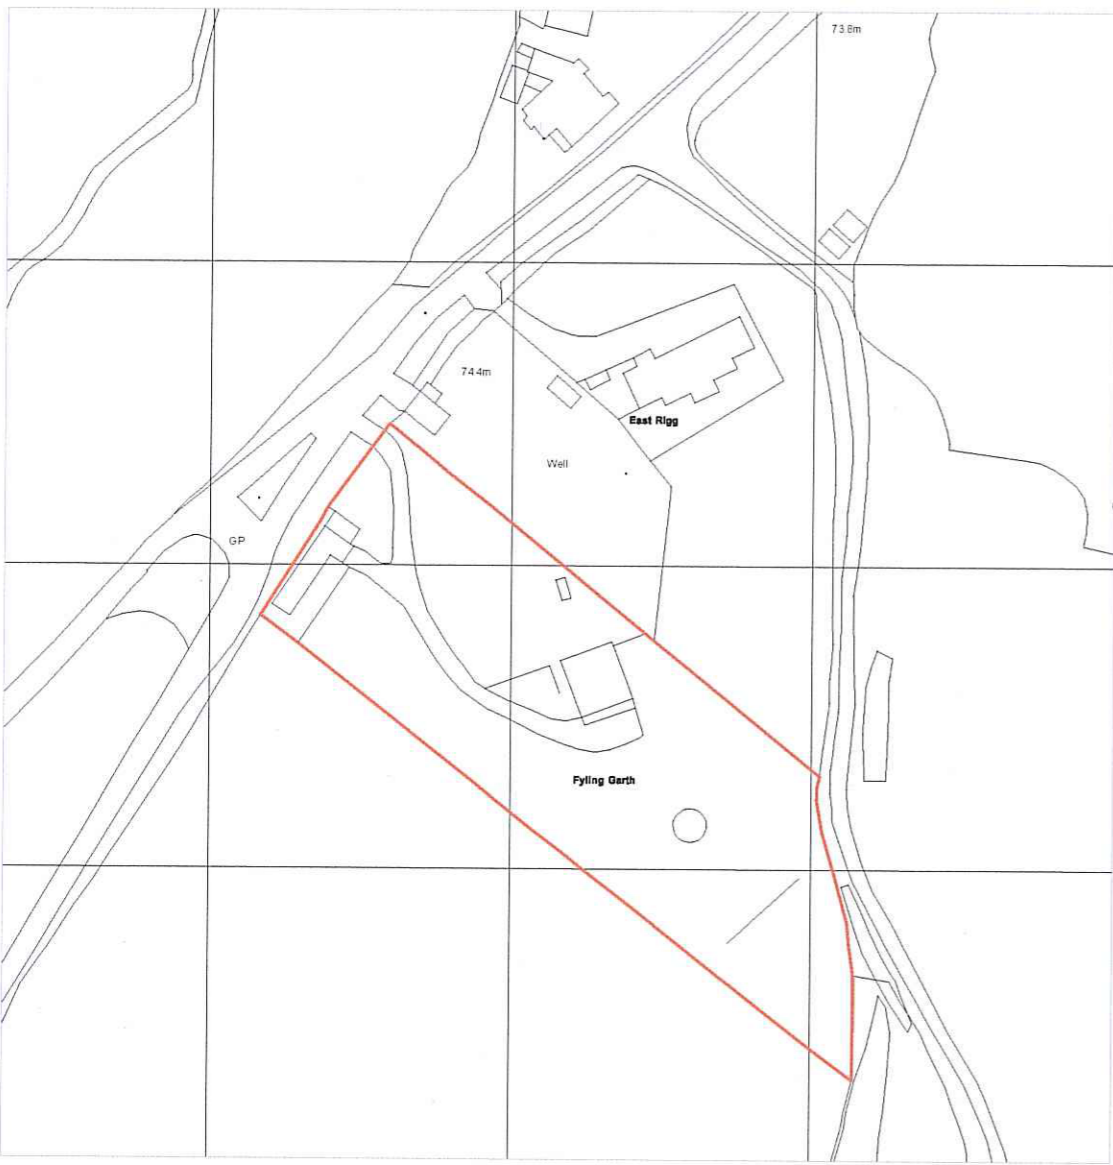

Site Location Plan
Scale 1:1250 at A3

