



DO NOT SCALE FROM THIS DRAWING.

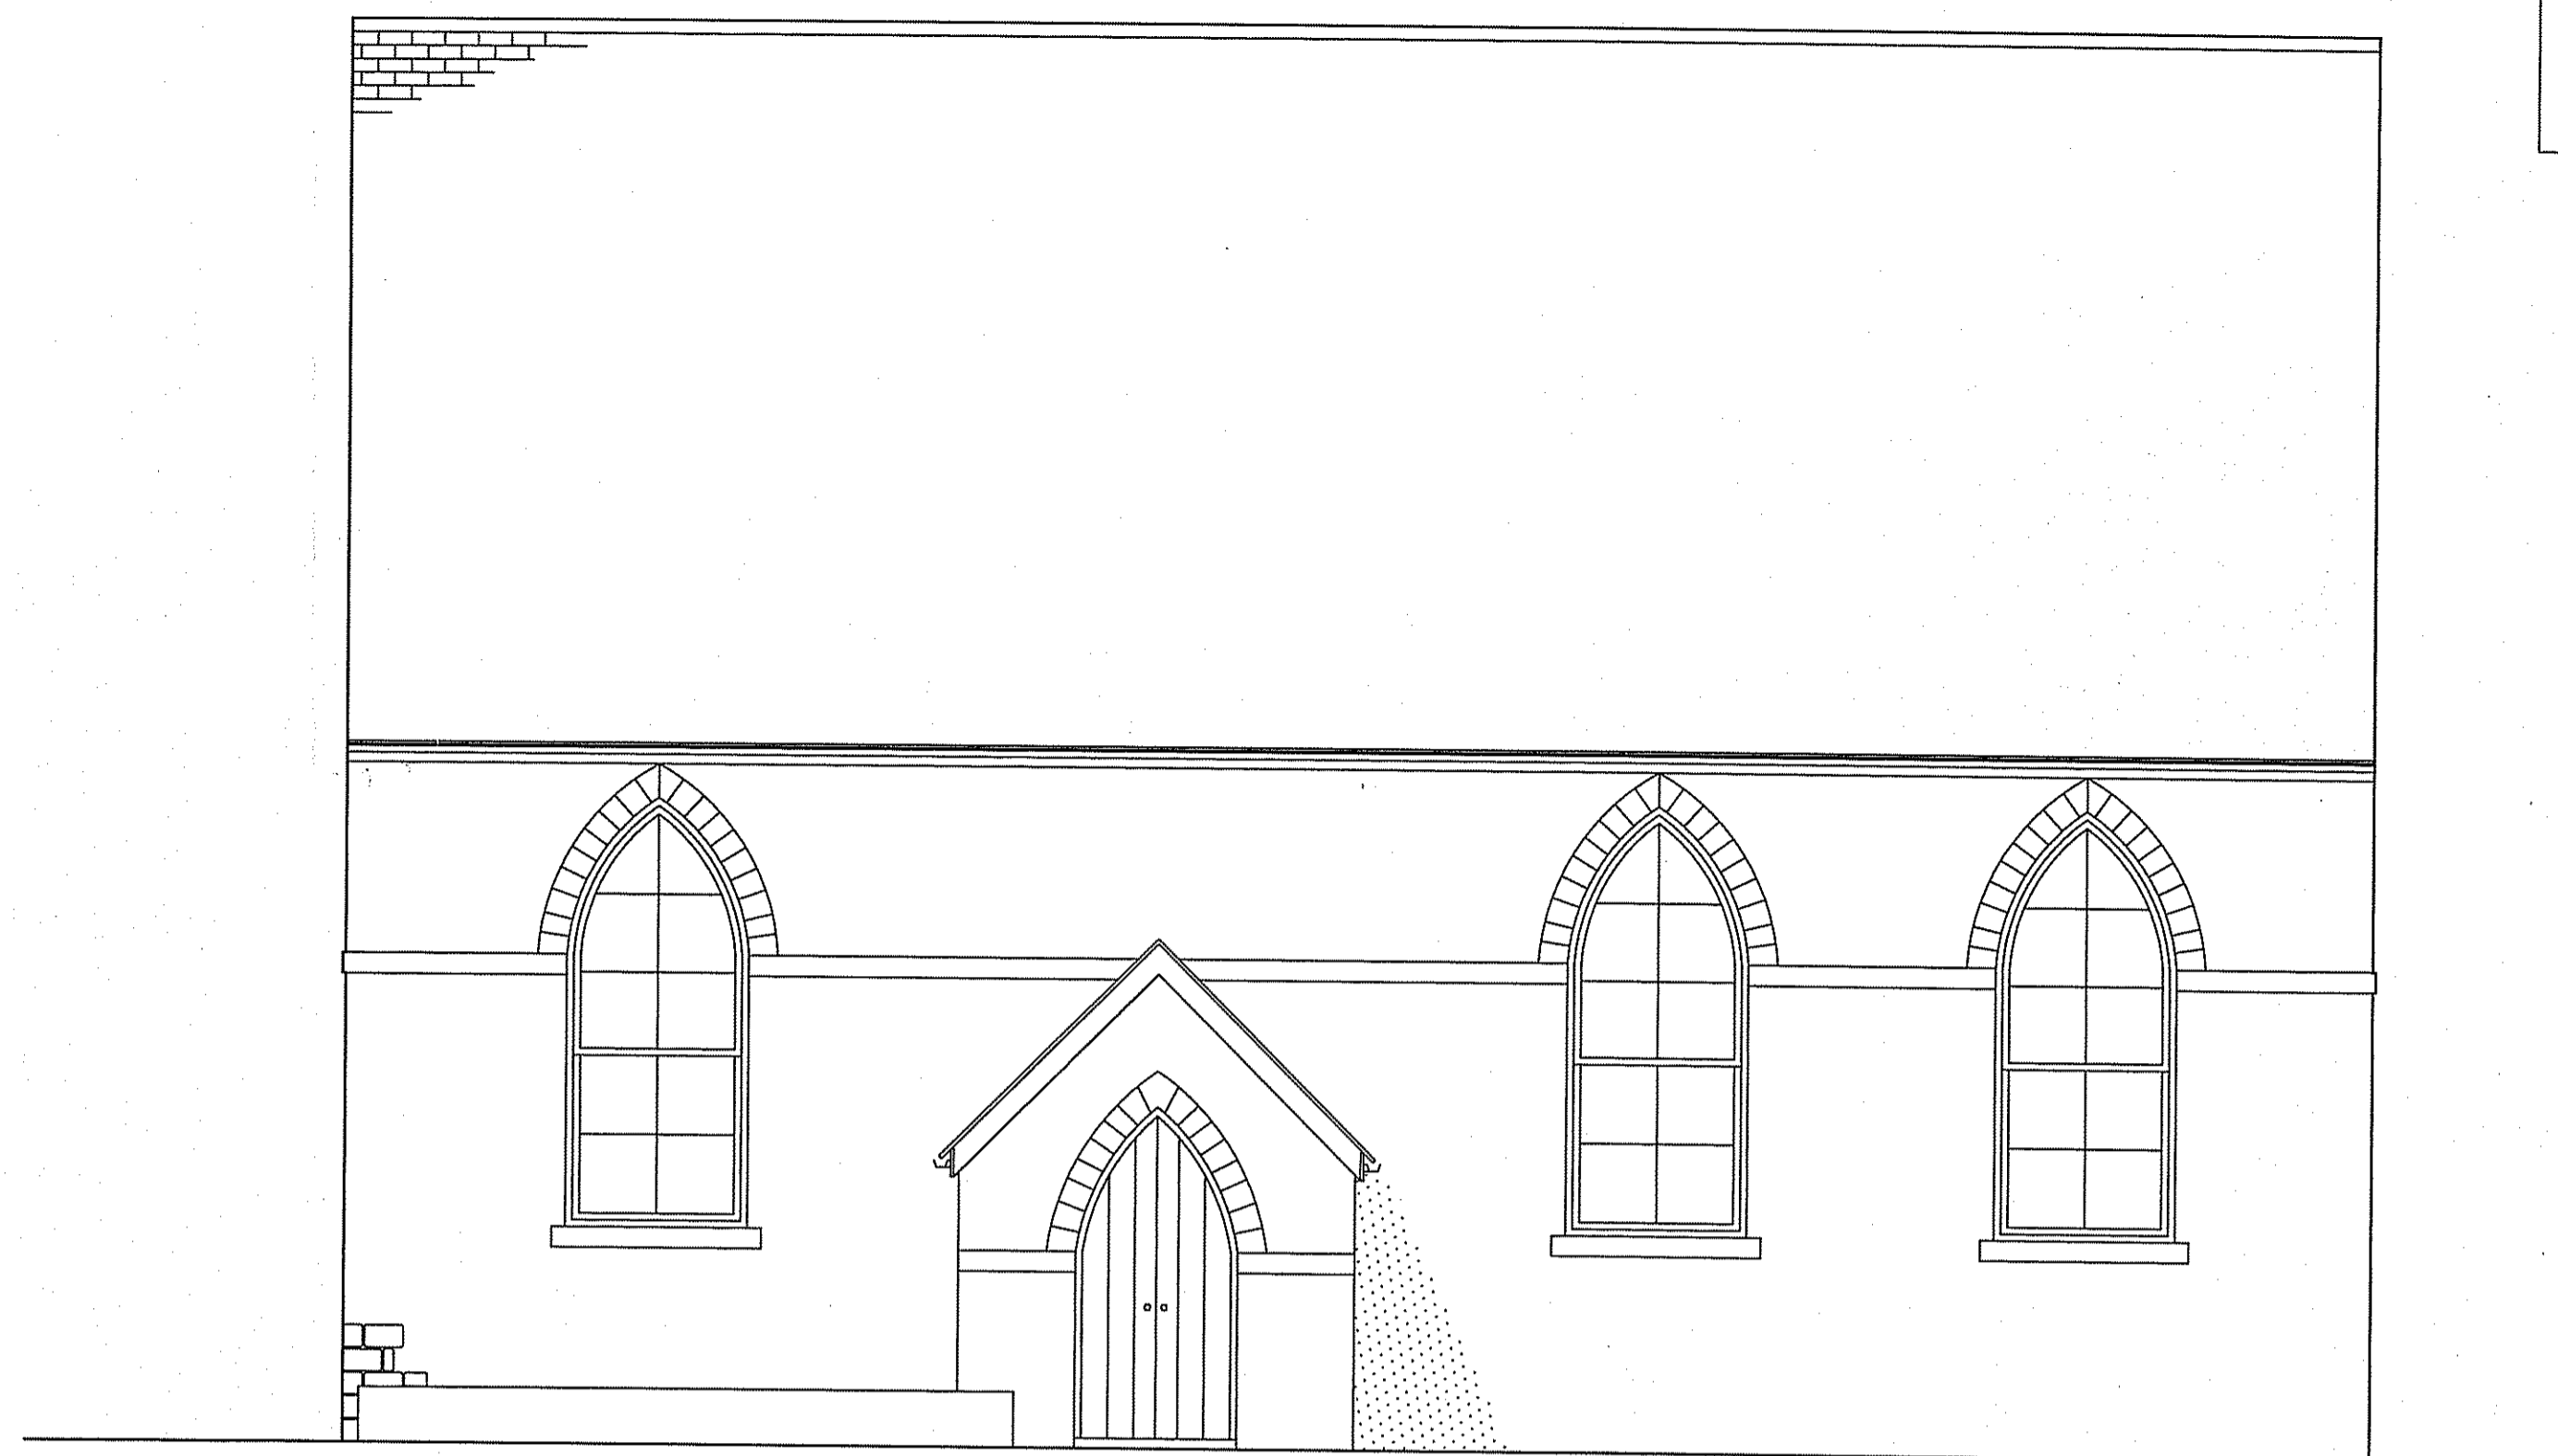


Side Elevation



Front Elevation

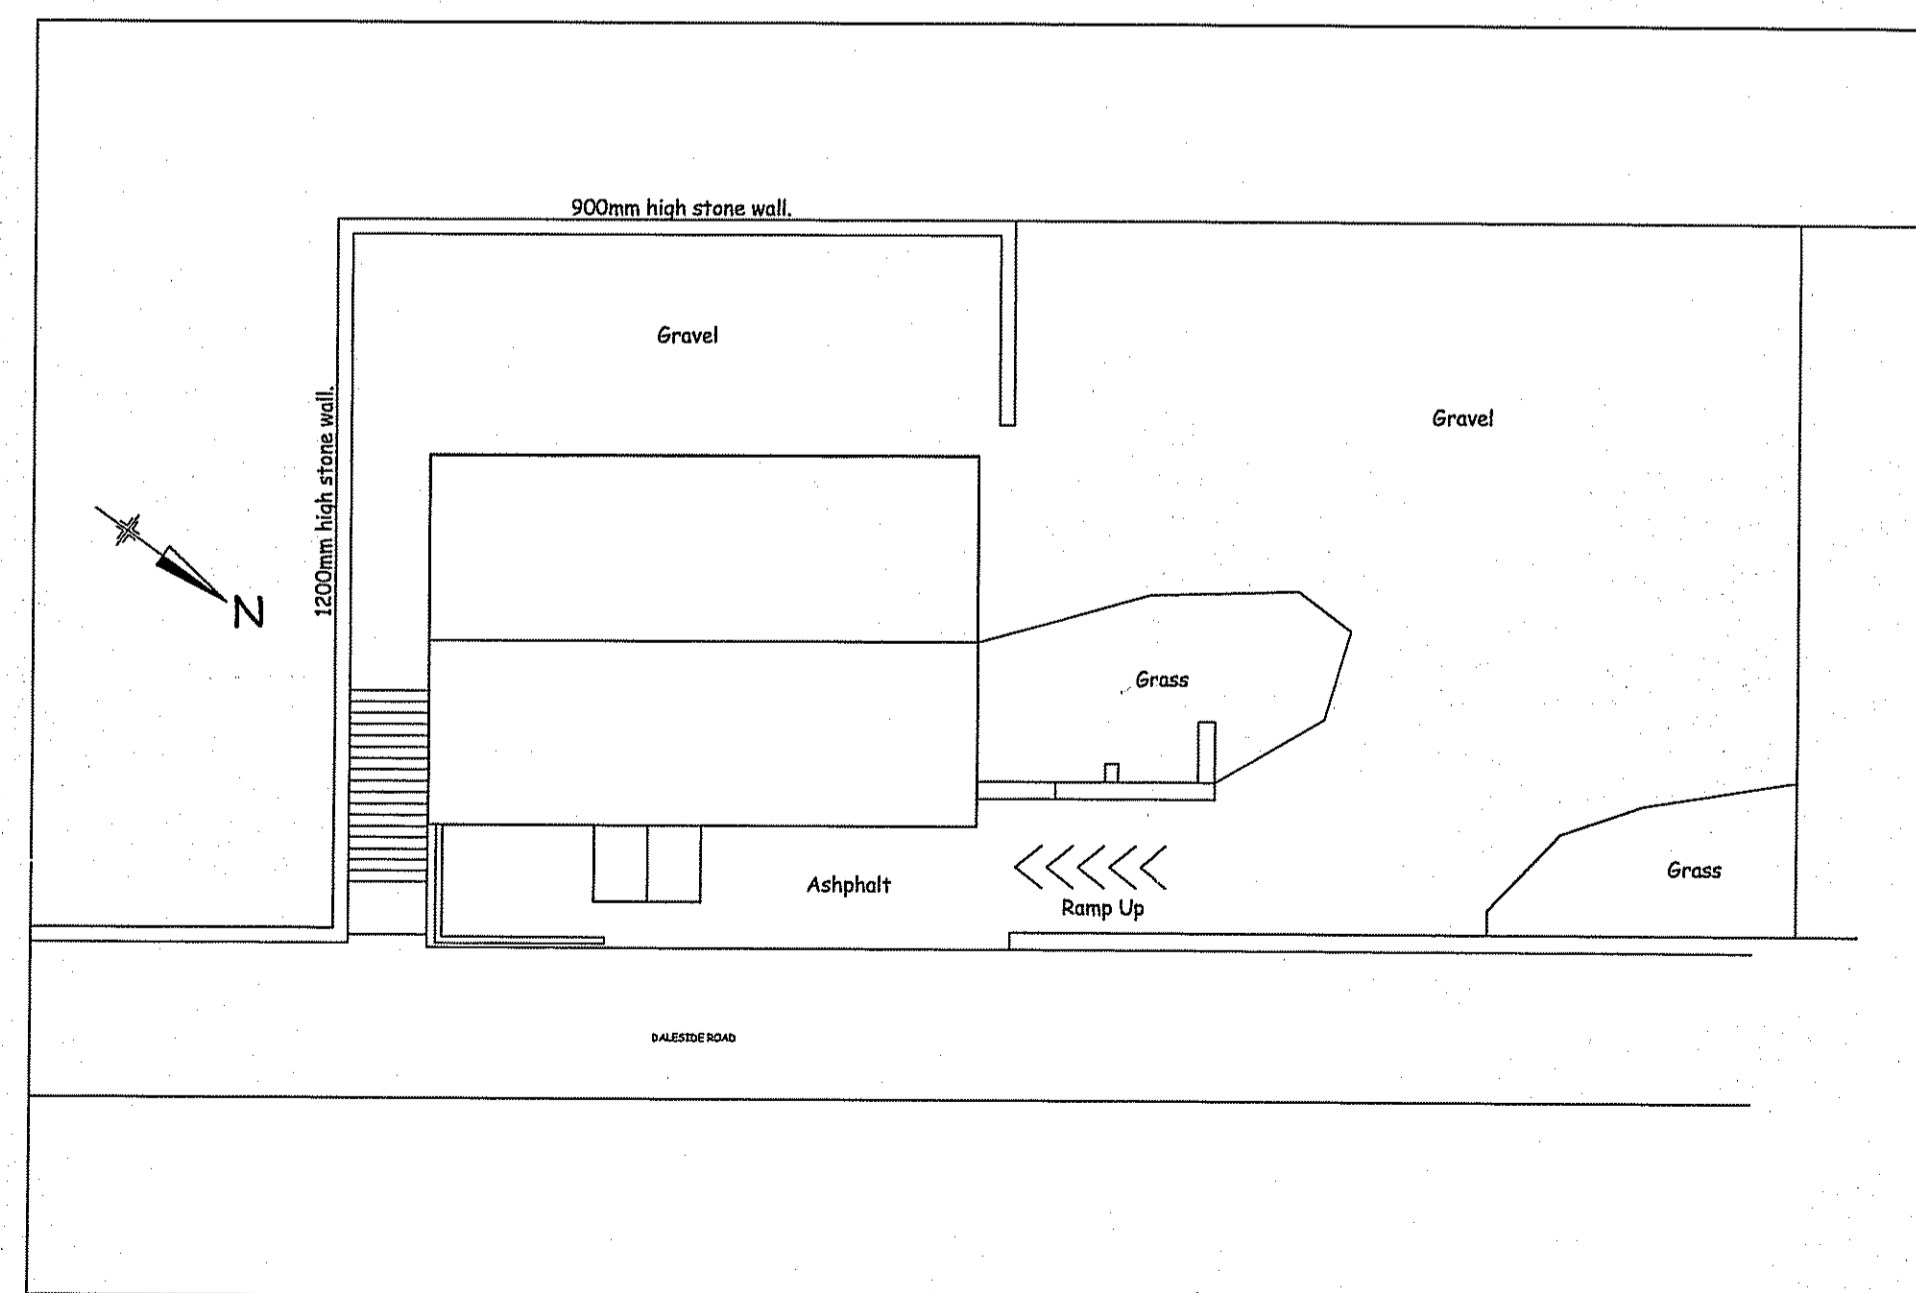

Block Plan (1:200)

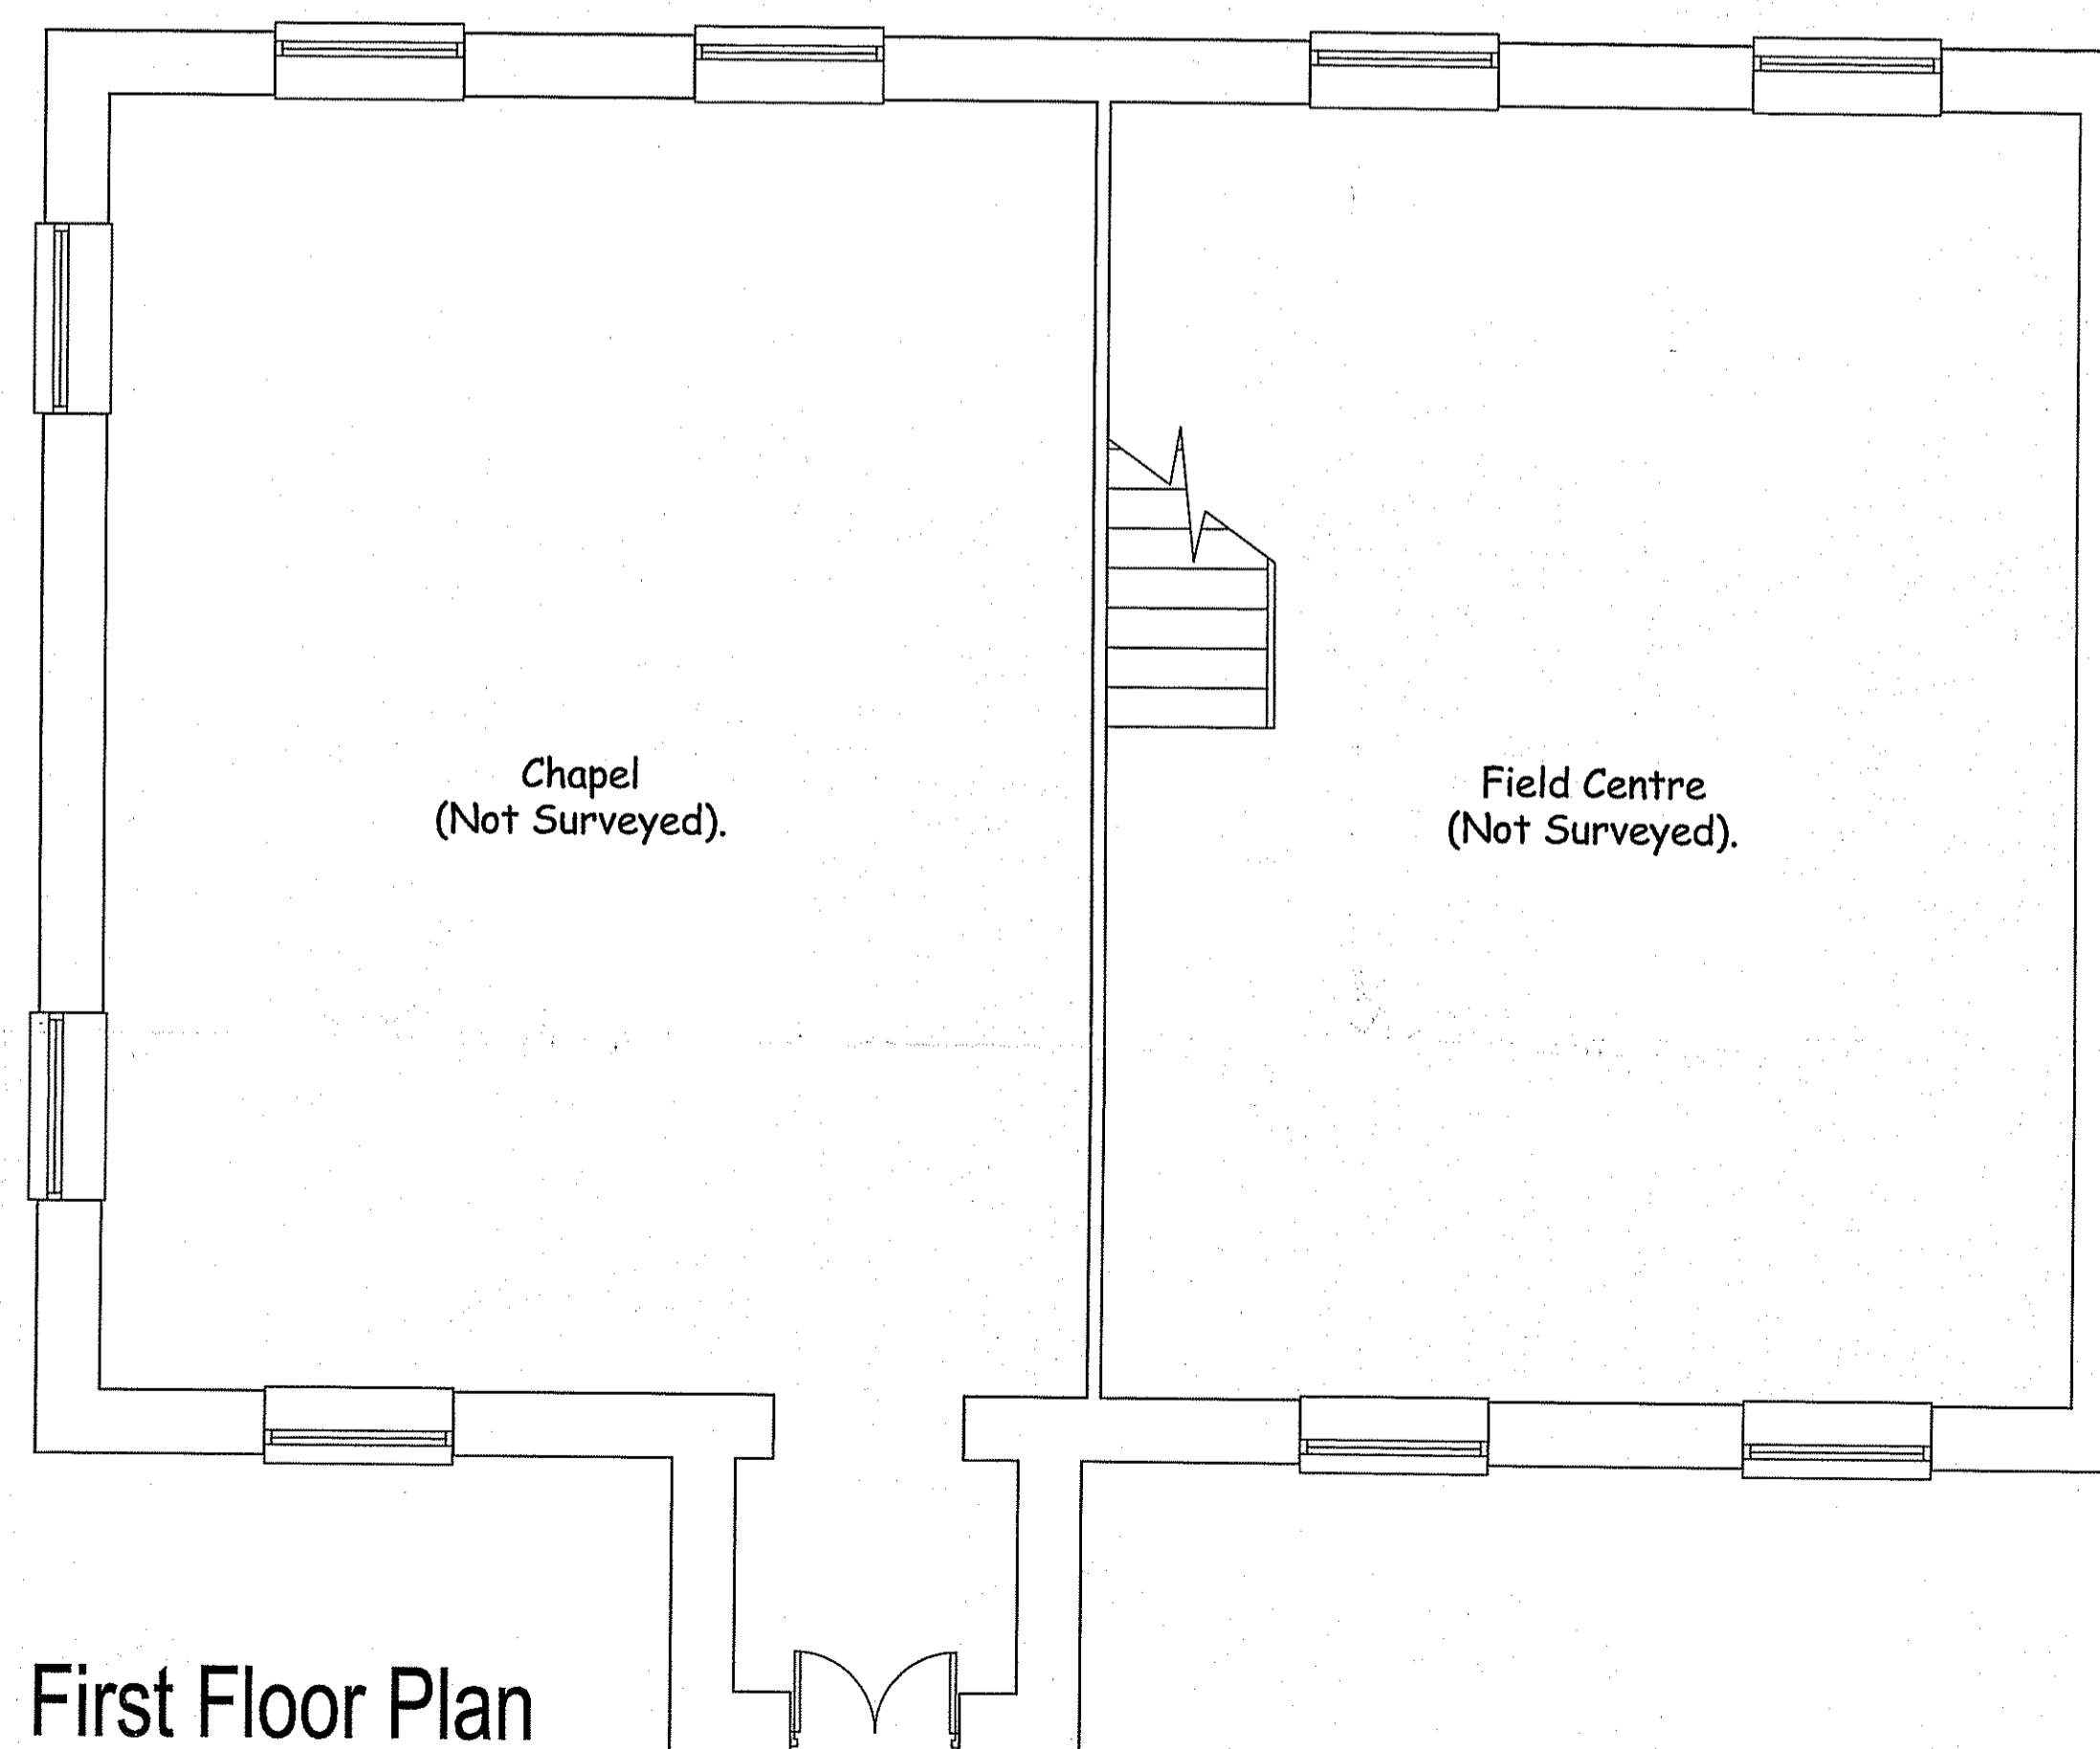


First Floor Plan


NYM/PA
- 6 FEB 2012

Dixon Associates Building Consultants, Surveyors & Technical Services	
<small>SOUTHLANDS, 73 CADEGAN ROAD, BRIDLINGTON, EAST YORKSHIRE YO15 3JF</small> © COPYRIGHT	
Client	Rosedale Field Centre Ltd.
Location	Rosedale Field Centre Daleside Road Rosedale Abbey YO18 8RG
Drawing Title	As Existing
Scale	1:50
Date	16/12/11
Drawn By	CR
Client	PD
IP	Copy To
BR	Builder
File	
Drawing No.	1201N
Rev.	1


DO NOT SCALE FROM THIS DRAWING.

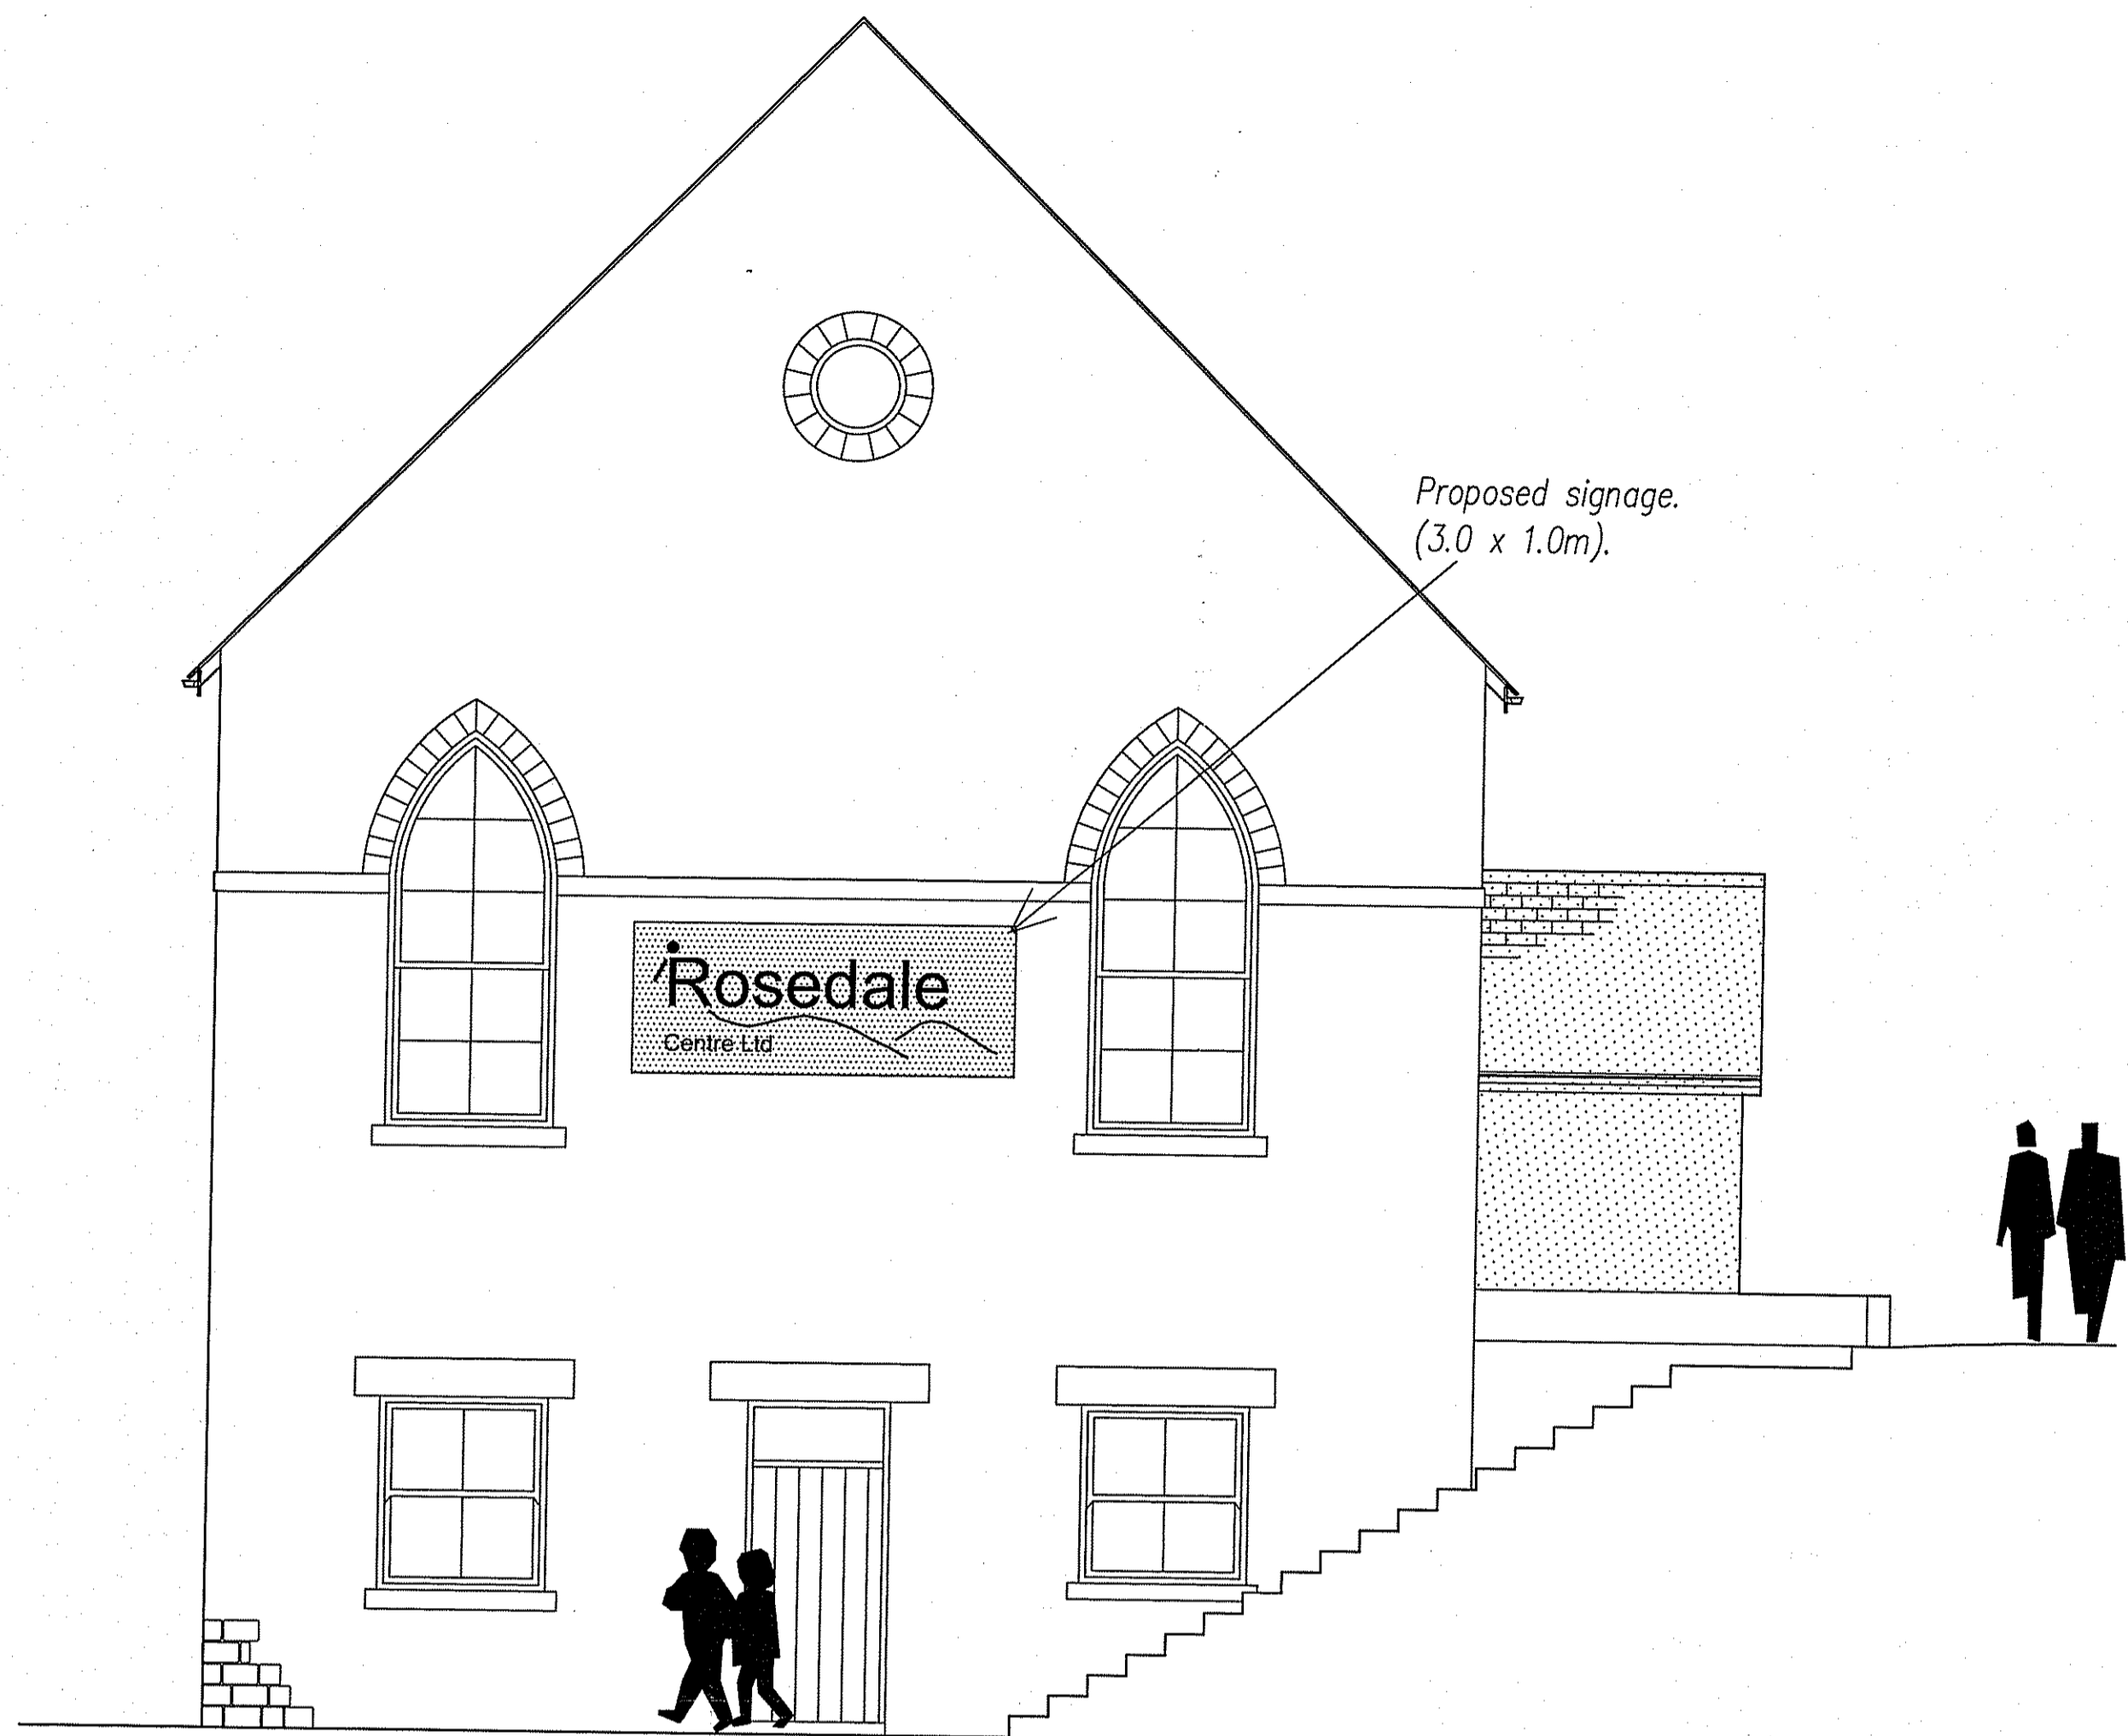


Side Elevation

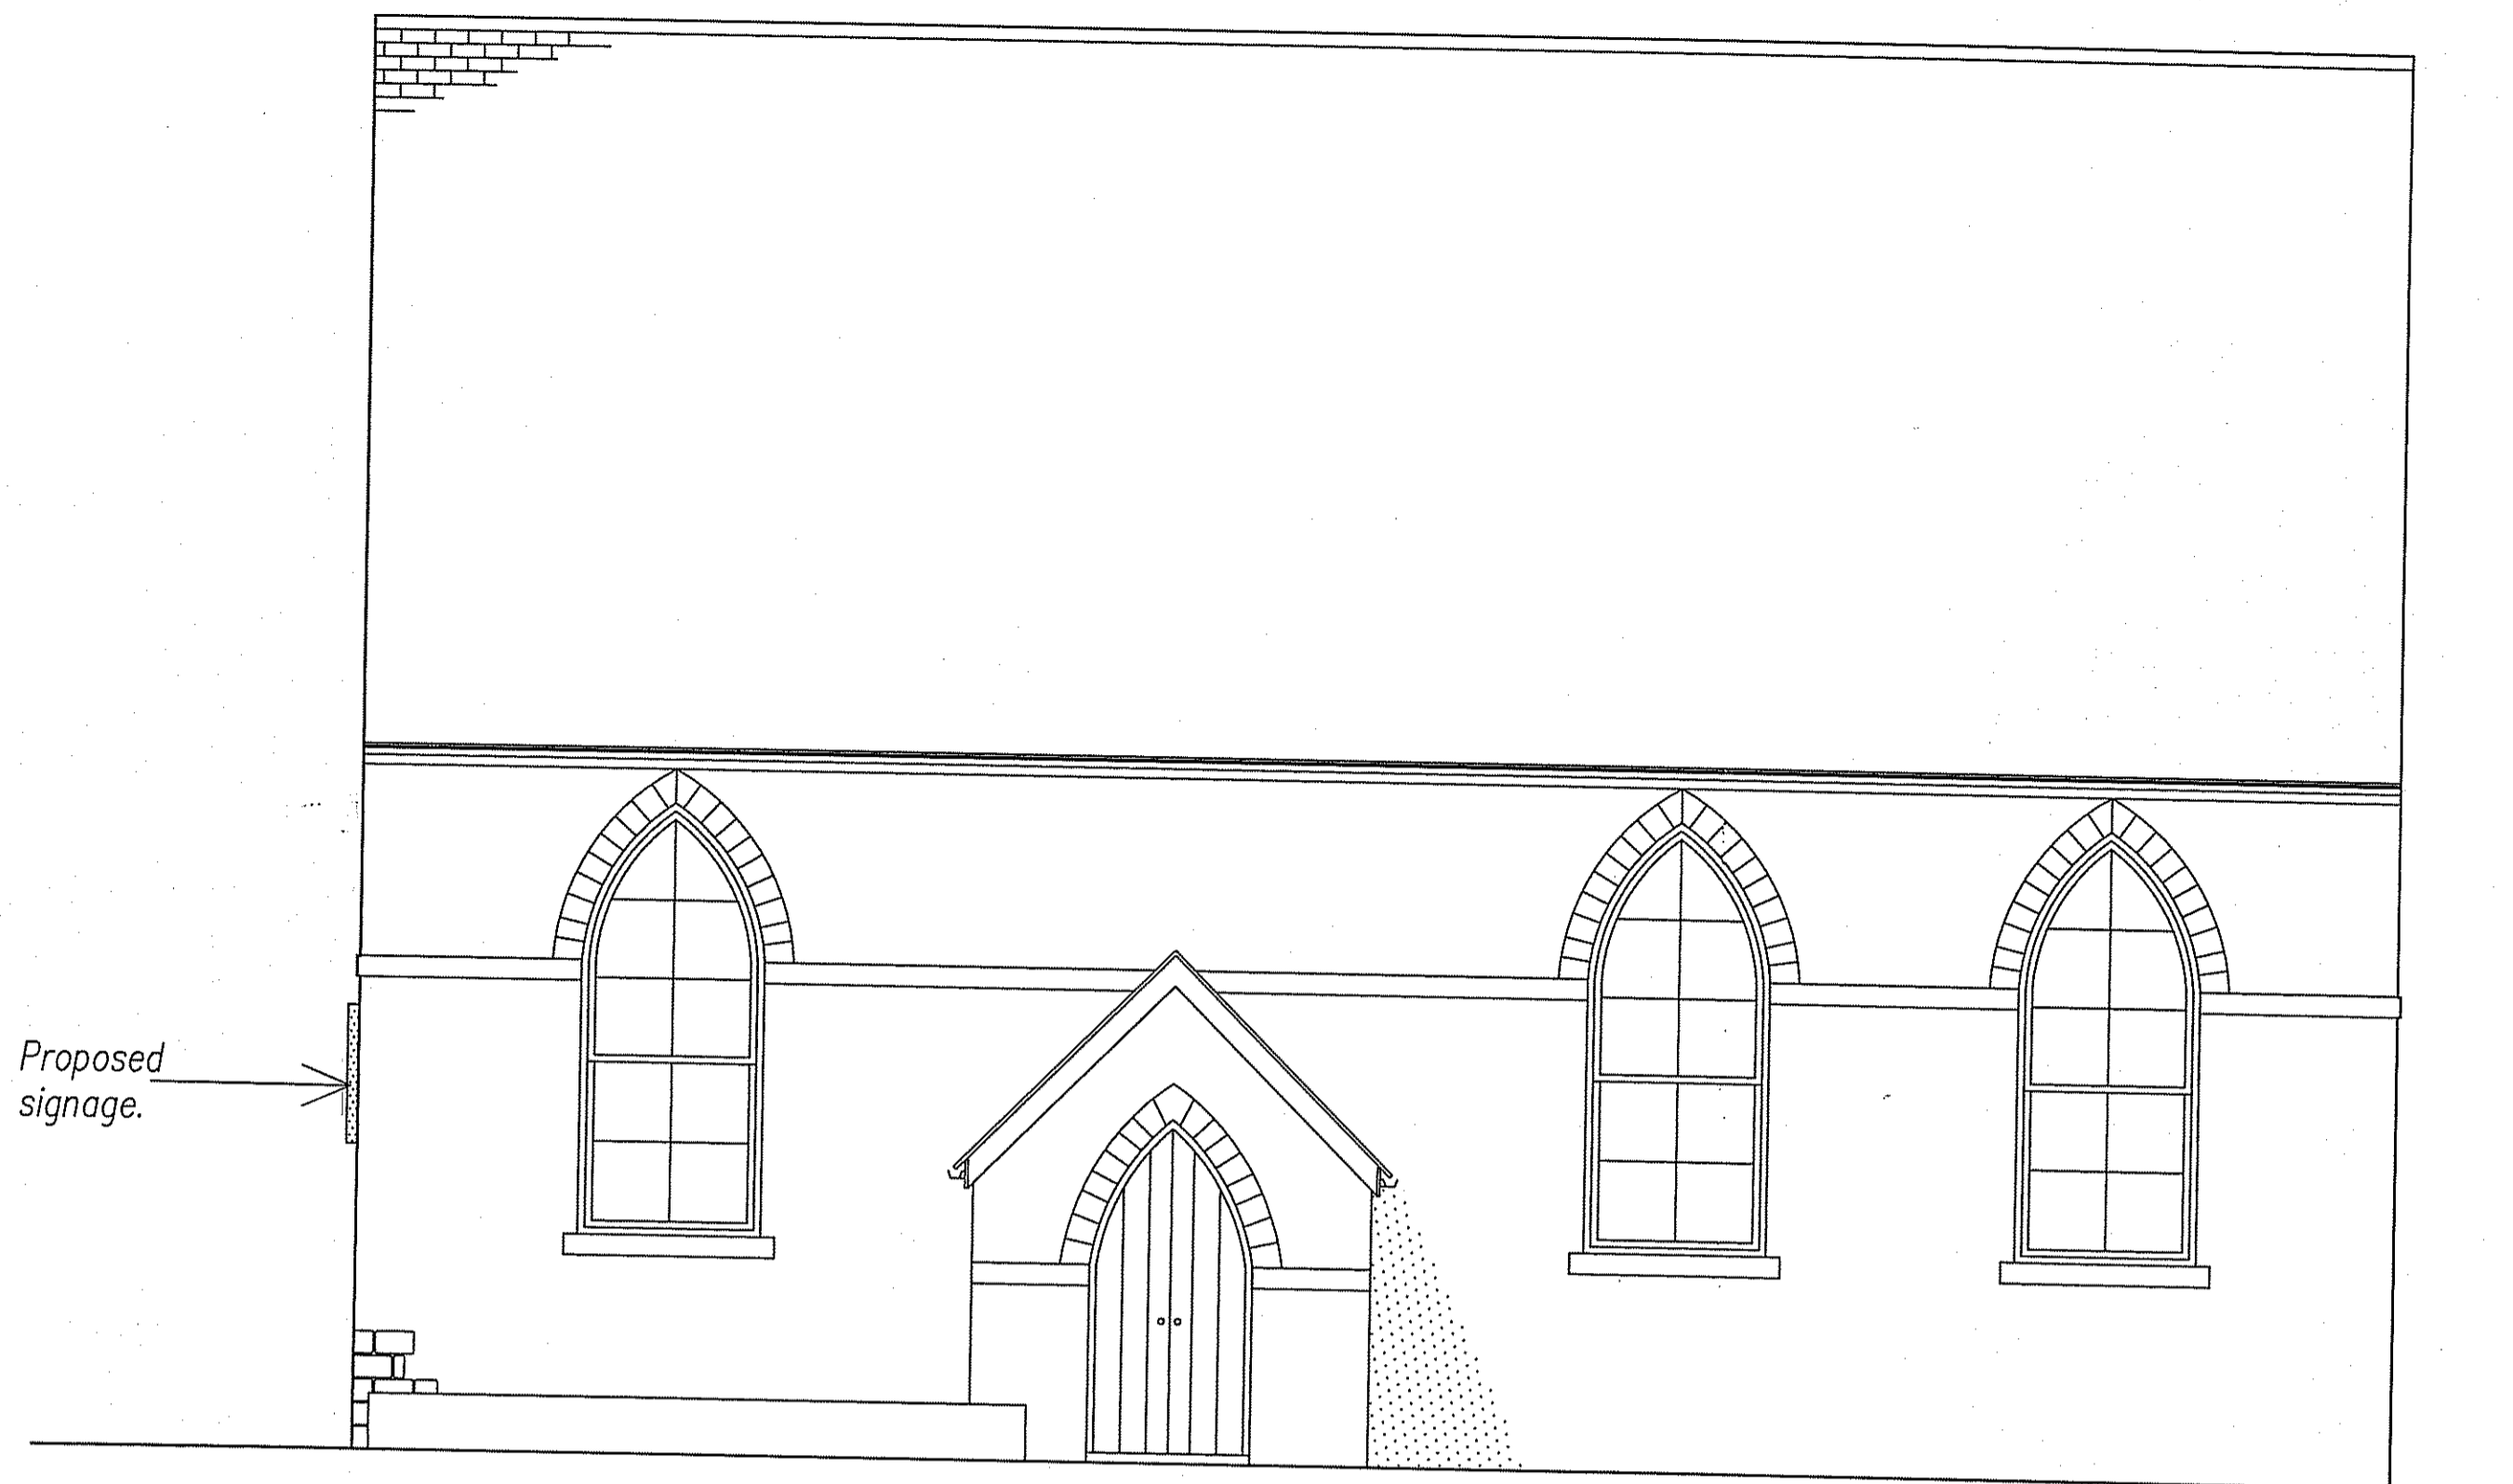

Front Elevation

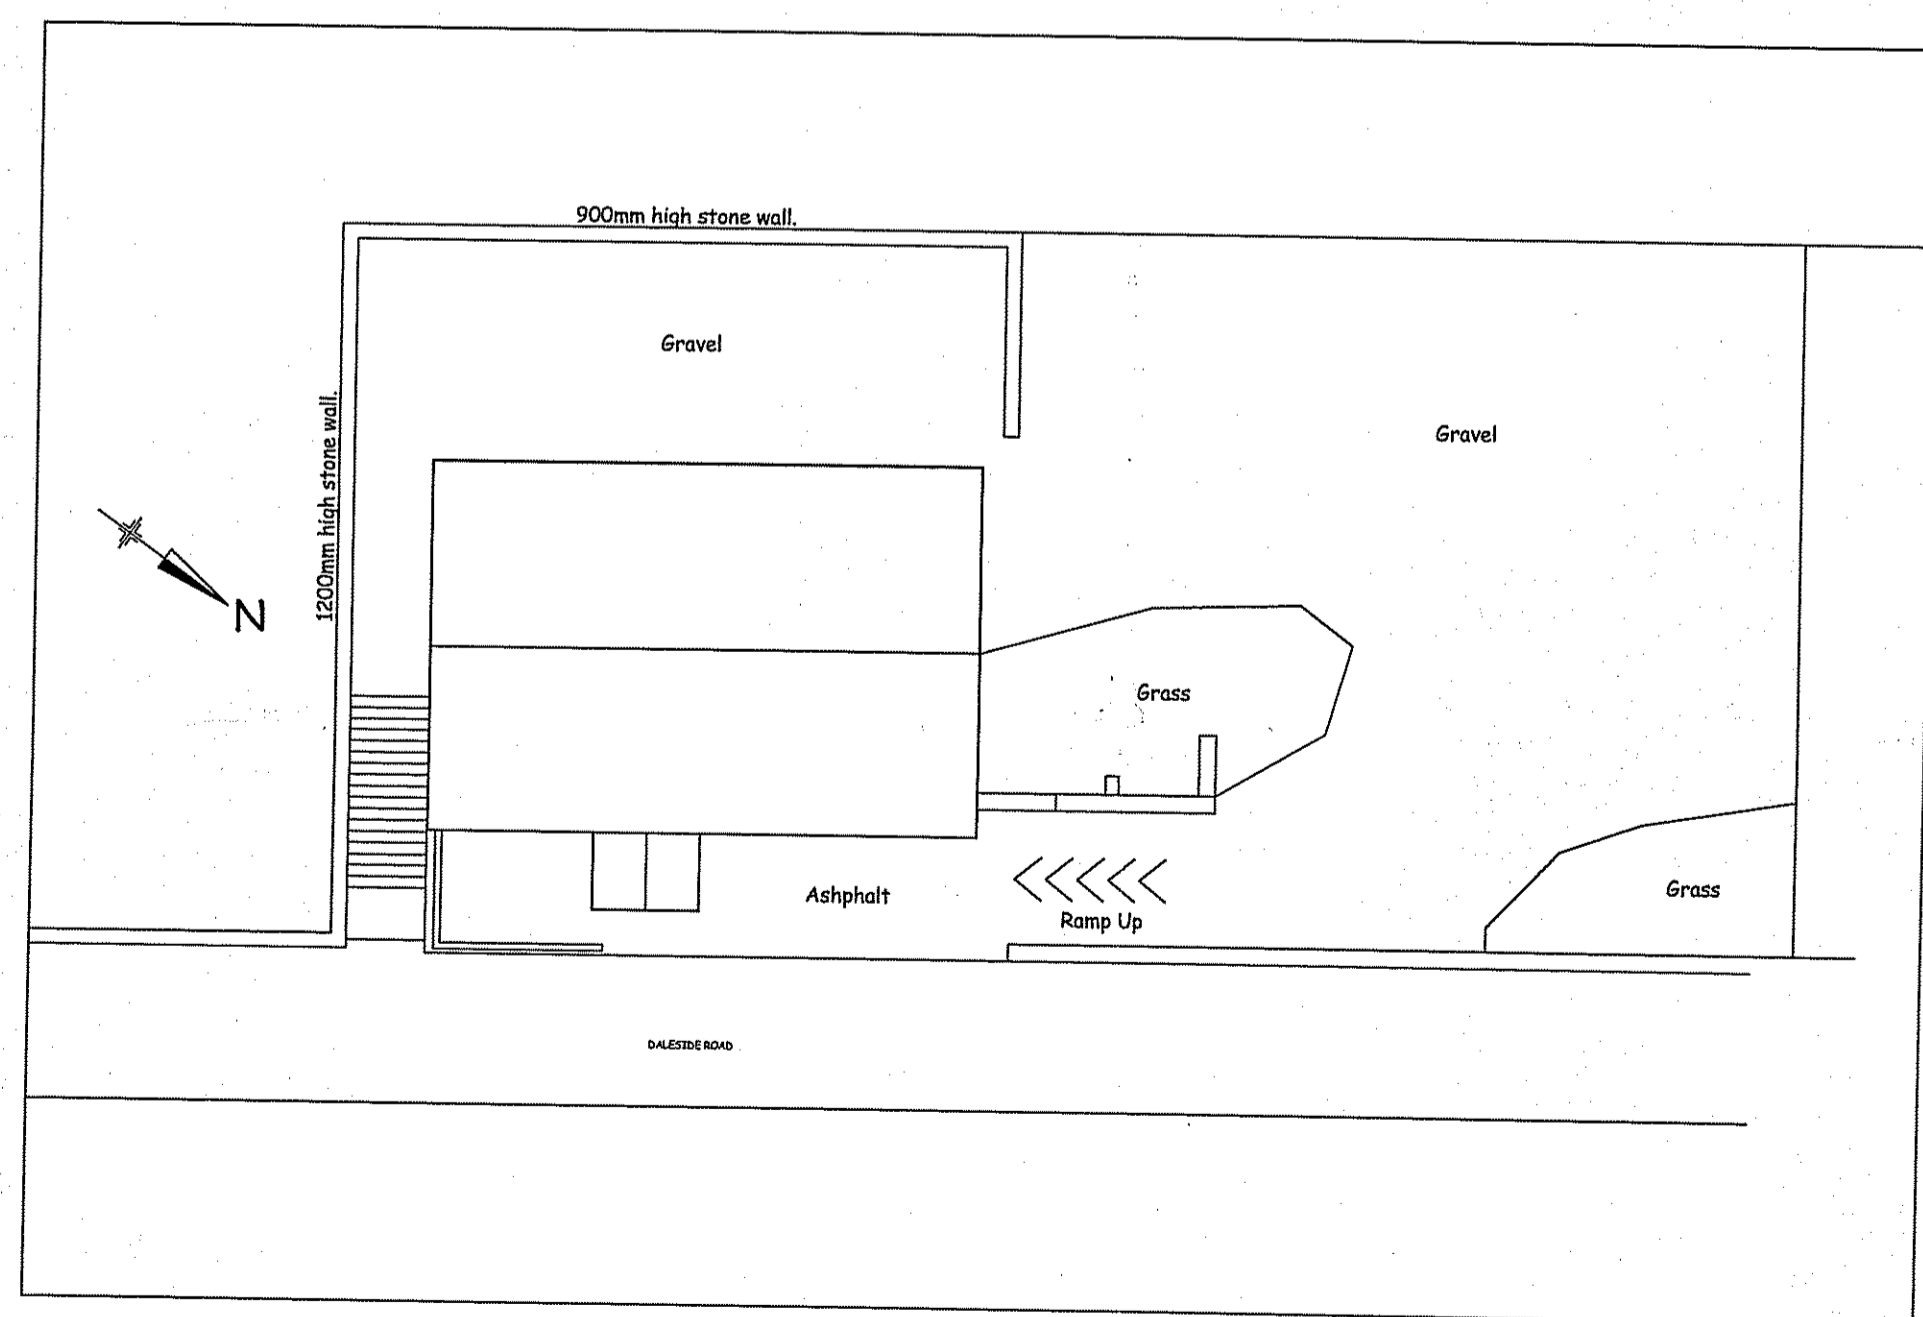

Block Plan (1:200)

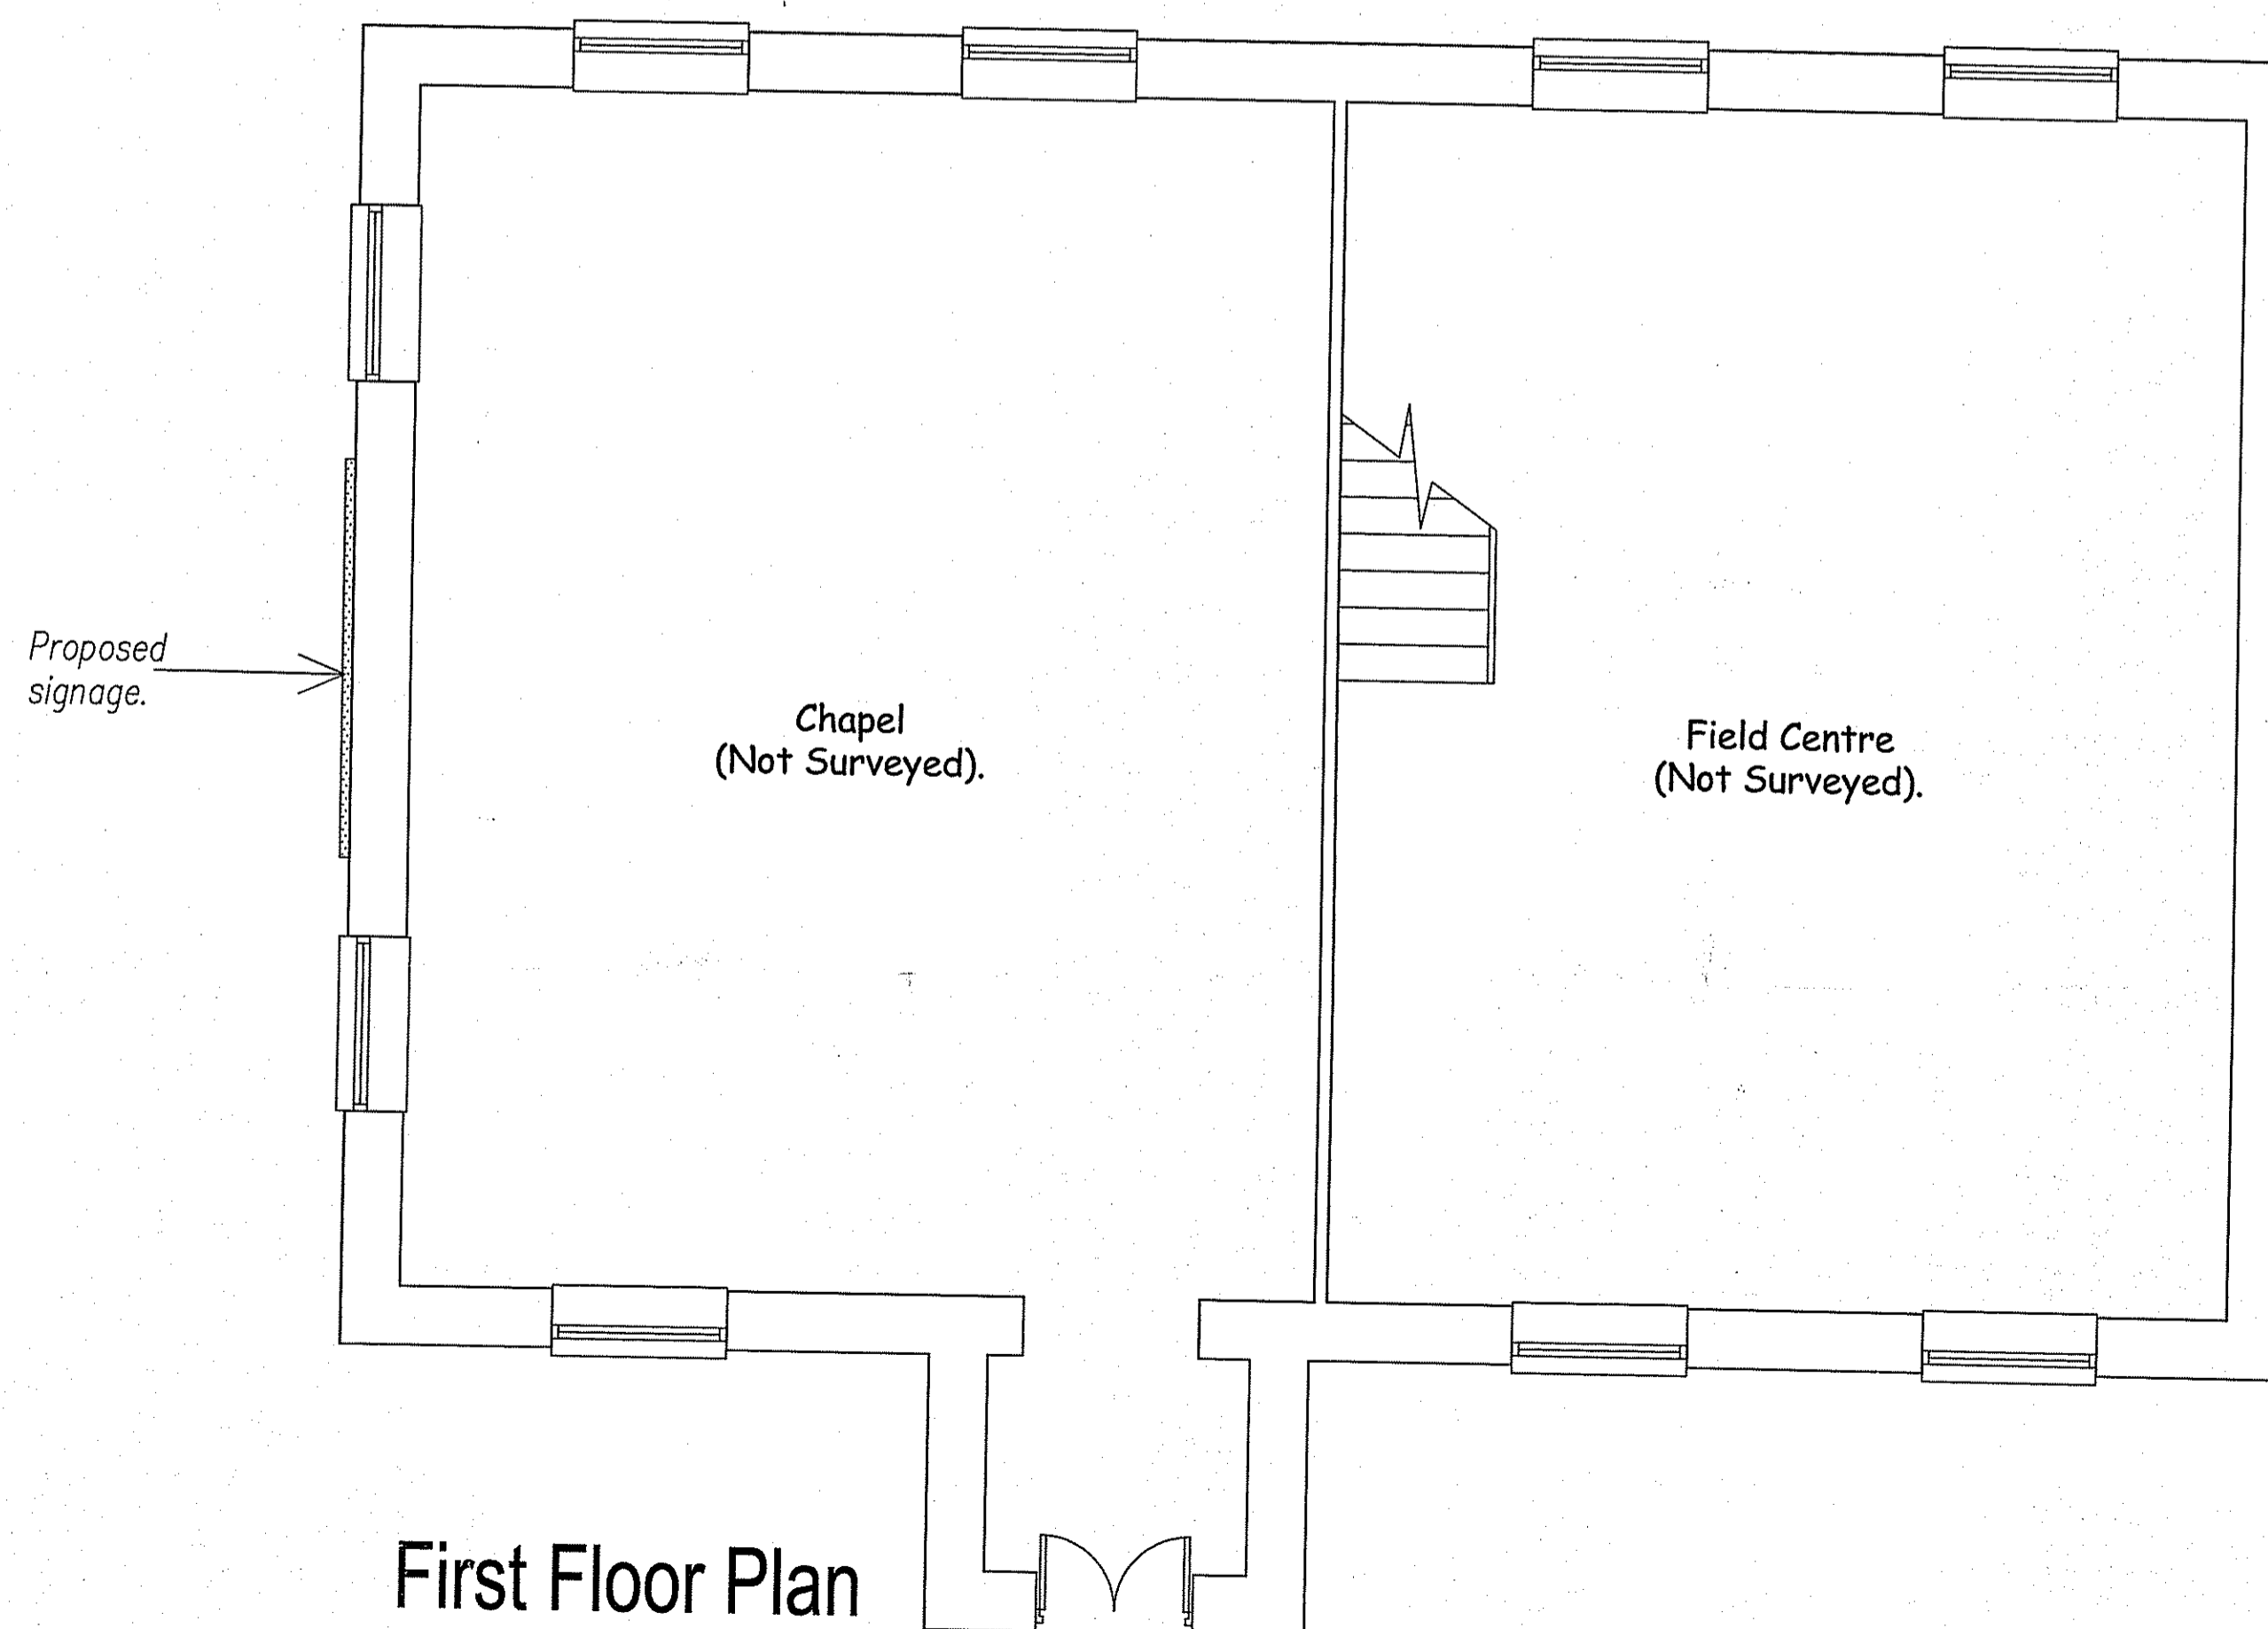

First Floor Plan

DRAFT PLAN

A		25.01.12		Sign reduced following planners comments.	
Dixon Associates					
Building Consultants, Surveyors & Technical Services					
SOUTHLANDS, 73 CARDIGAN ROAD, BRIDLINGTON, EAST YORKSHIRE YO15 3JU		© COPYRIGHT E			
Client					
Rosedale Field Centre Ltd.					
Location					
Rosedale Field Centre Daleside Road Rosedale Abbey YO18 8RG					
Drawing Title					
Proposed Signage					
Scale					
1:50					
Date					
16/12/11		Drawn By CR			
Client	PD	TP	Copy To	BR	Builder
					File
Drawing No.					
1201N		2		Rev. A	

ANIPA
- 6 FEB 2012