
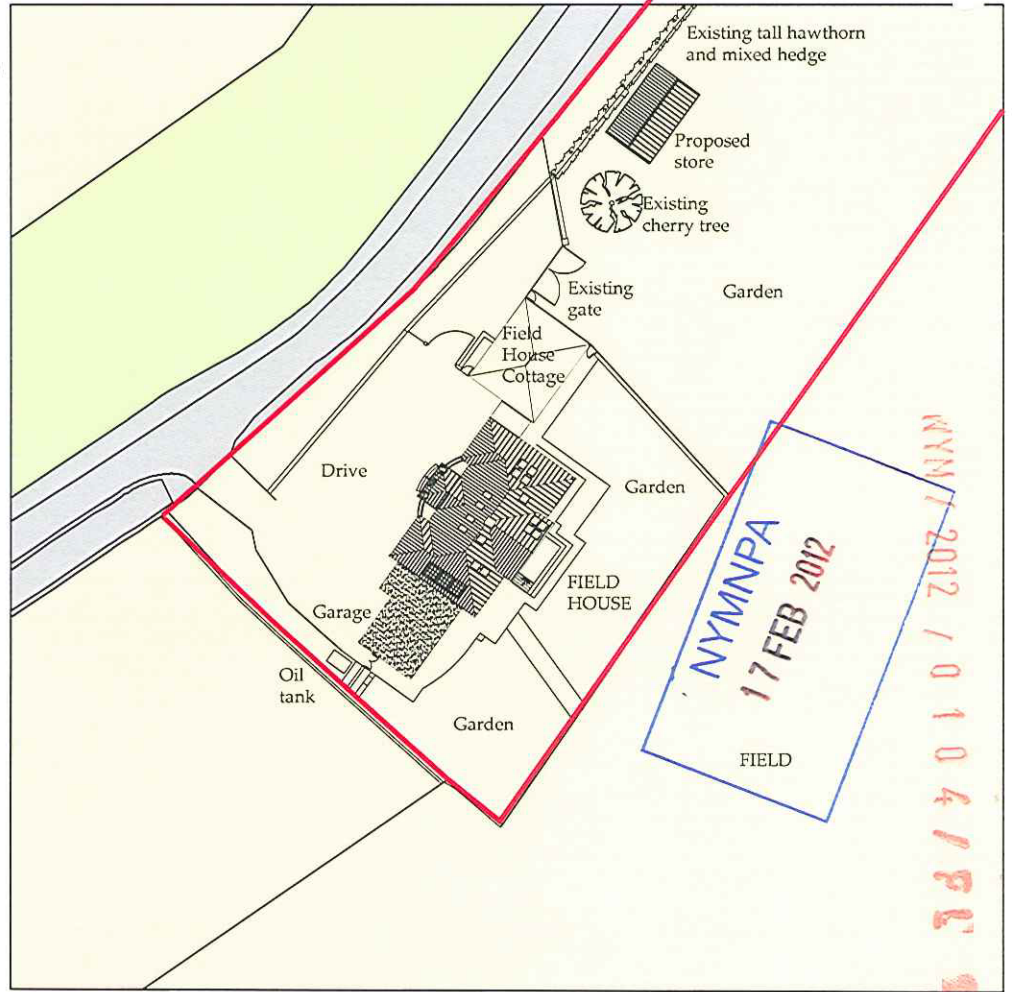


**SITE PLAN**  
Scale 1:2500

 

**BLOCK PLAN**  
Scale 1:500

**b h d partnership**  
Airy Hill Manor, Whitby, North Yorkshire, UK. YO21 10B.

⚠️ NOT SCALE from this drawing. Only figured dimensions are to be taken from this drawing.  
 ⚠️ The Contractor must verify all dimensions on site before commencing any work or site drawings.  
 ⚠️ The Contractor must report any discrepancies before commencing work. If this drawing exceeds the quantities taken in any way, the Technician is to be informed before work is initiated.  
 Work within The Construction (Design and Management) Regulations 1994 is not to start until a Health & Safety Plan has been produced. This drawing is Copyright and must not be reproduced without consent of BHD Partnership Ltd

REV	DATE	BY	AMENDMENT	CHKD	APVD
B	17.02.12	CE	Solar panels added		
A	05.01.12	CE	Issued for approval		

CLIENT: <b>Mr G &amp; Mrs J Sargeant</b>			
PROJECT: <b>Field House Dunsley, Whitby</b>			
A3	DRN:	CE	DATE: 05.01.12
SCALE: 1:150		ISSUE: Preliminary	

DRAWING TITLE: <b>Proposed Site Plan and Block Plan</b>	
DRAWING NR: <b>D10078-01</b>	REV: <b>B</b>