


NYM / 2012 / 0 1 2 4 / F L 3 1


SCALE 1:50

NYM NPA
12 MAR 2012

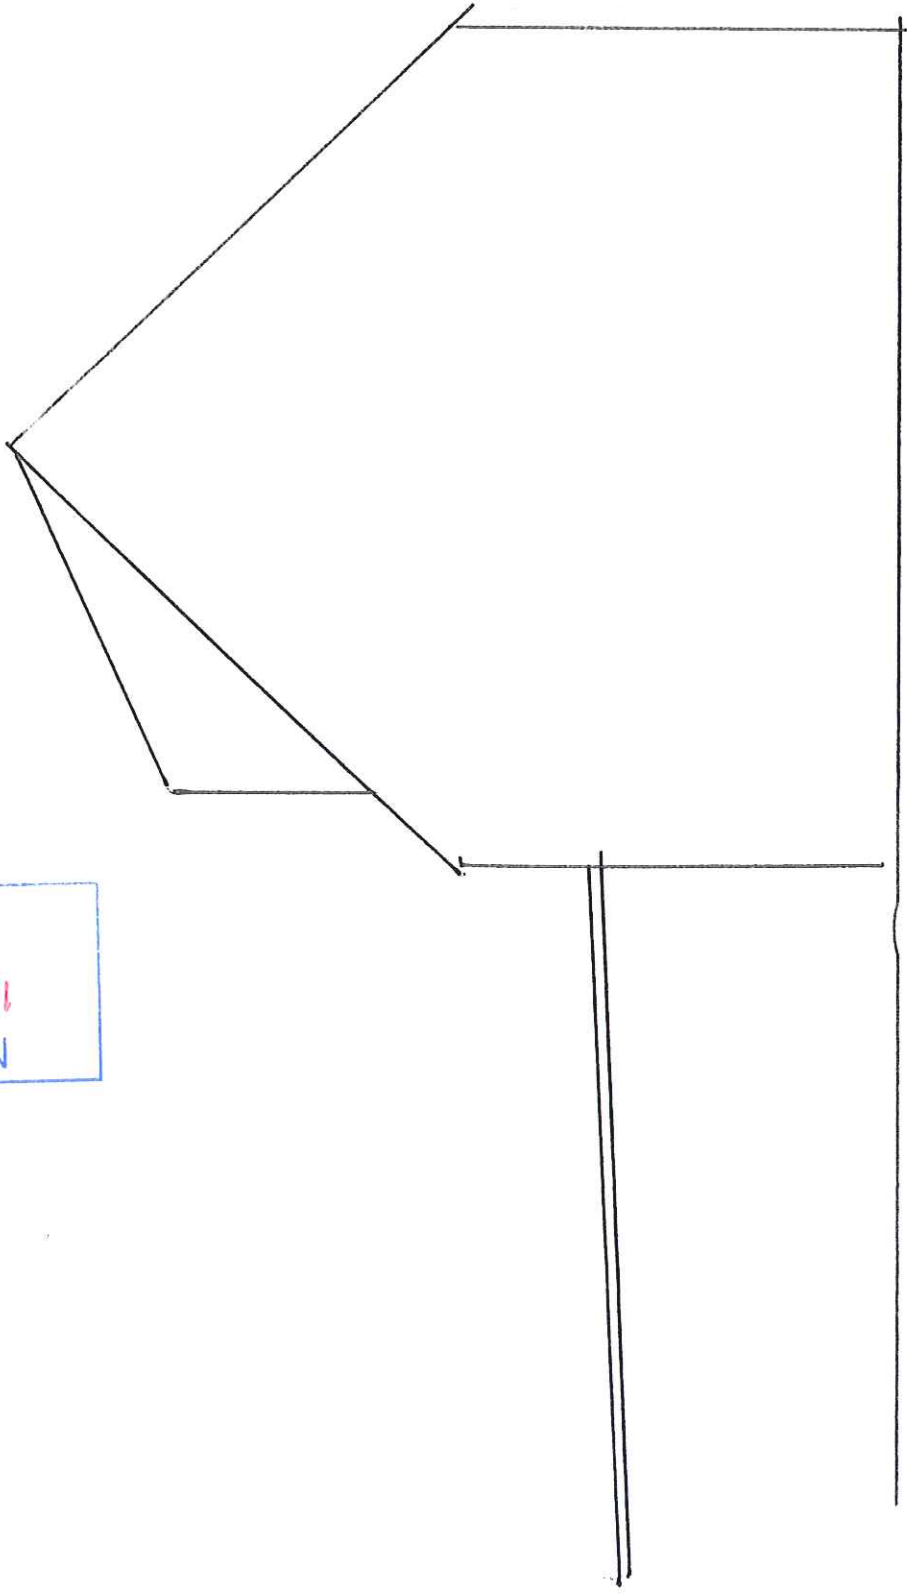

EXISTING EAST ELEVATION

NYMNP
12 MAR 2012

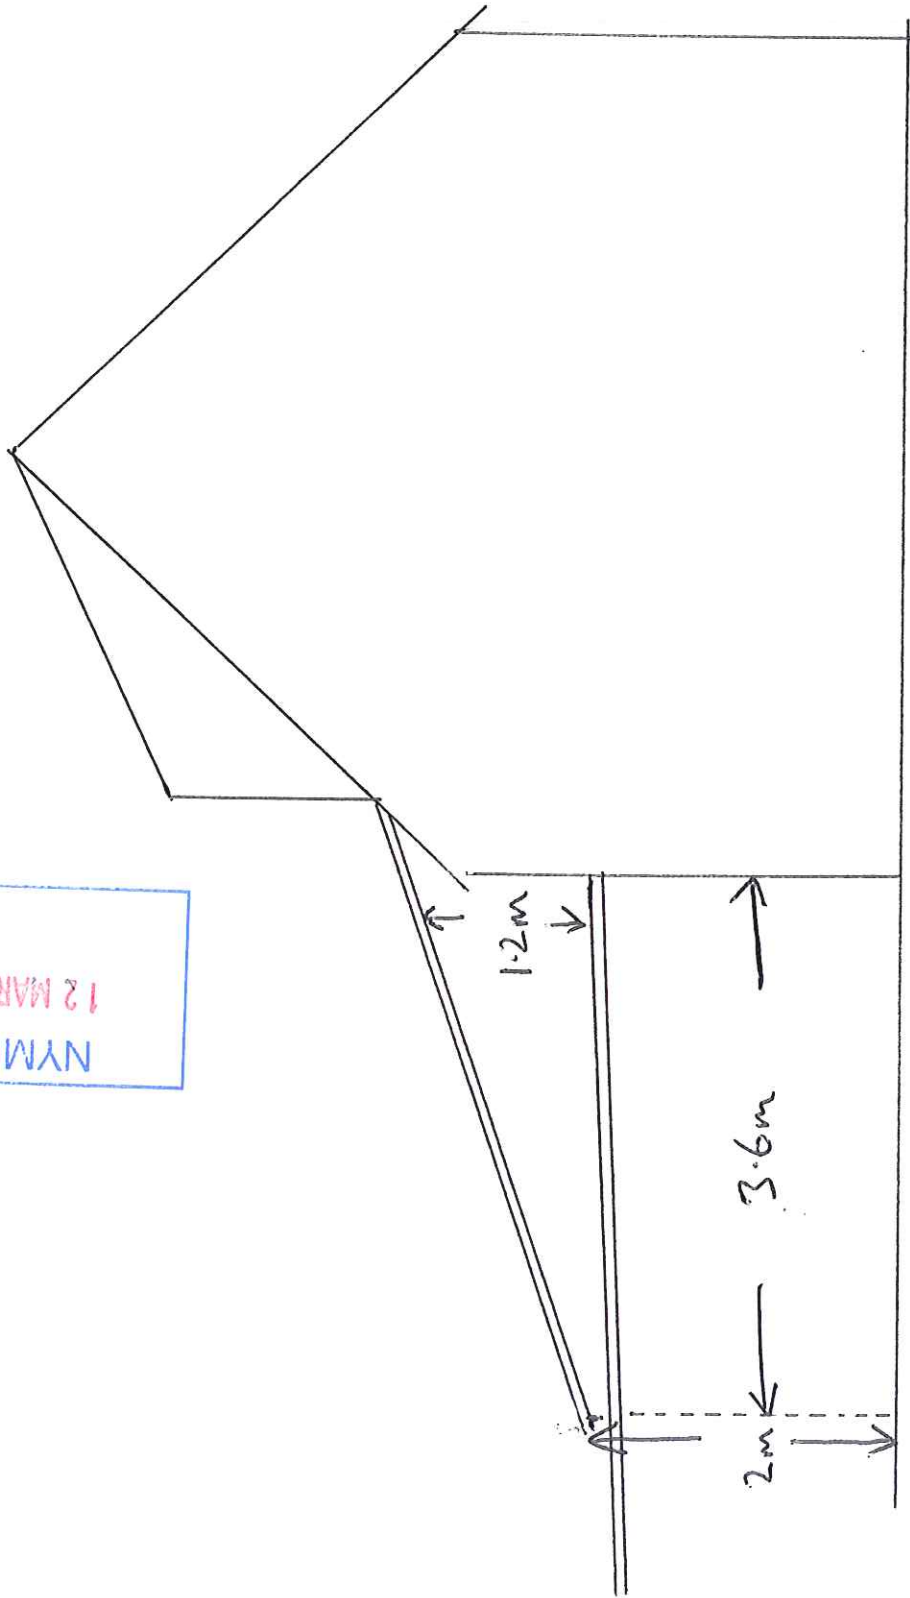


SCALE 1:50

PROPOSED EAST ELEVATION


NYM / 2012 / 0 1 2 4 / P L E N

SCALE 1:50

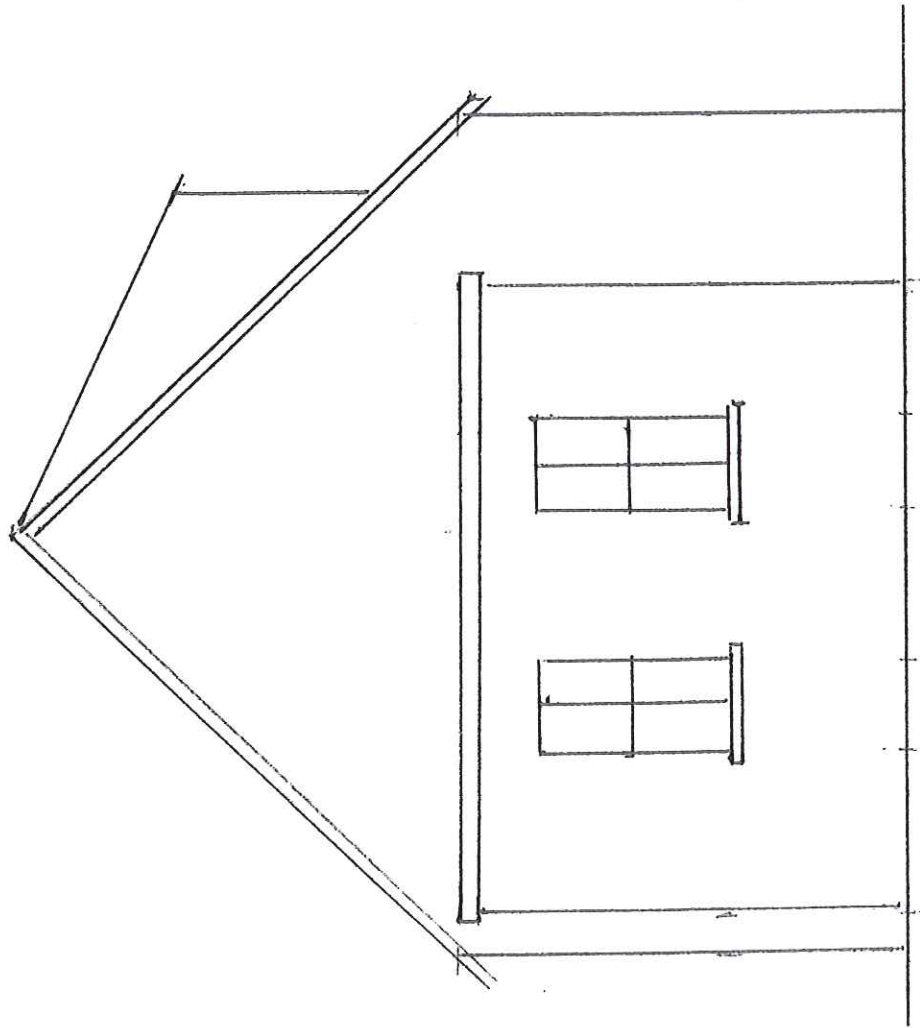

EXISTING SIDE ELEVATION


NYM NPA
22 FEB 2012

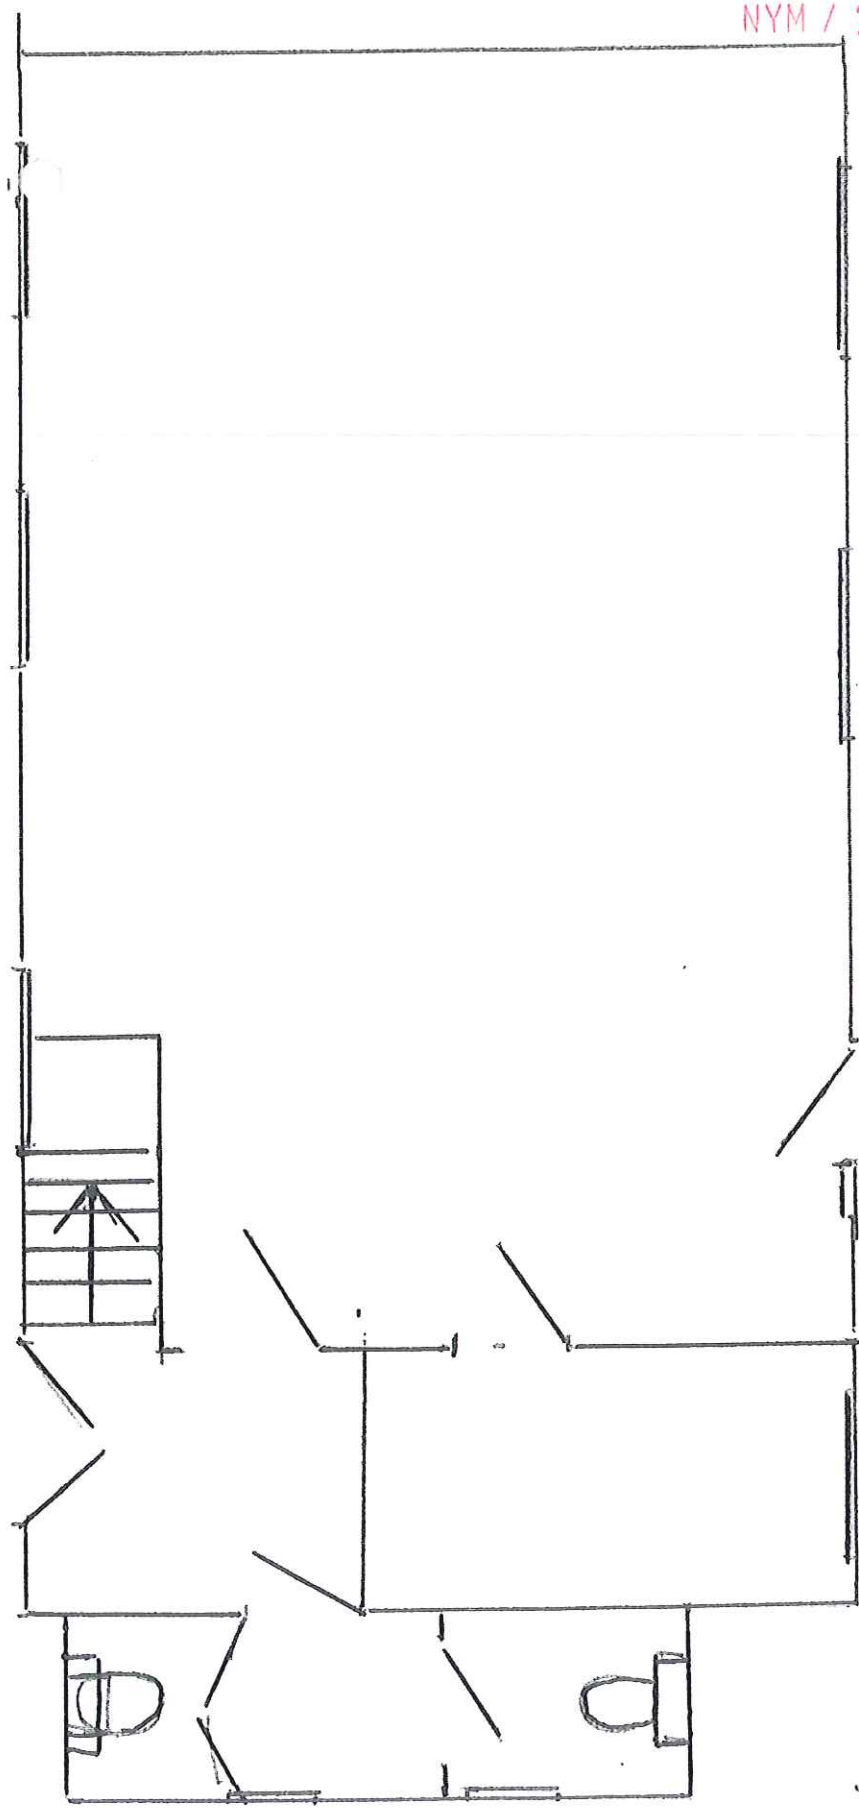

EXISTING GROUND FLOOR PLAN

NYMNP
22 FEB 2012

NYM / 2012 / 0 1 2 4 / FL

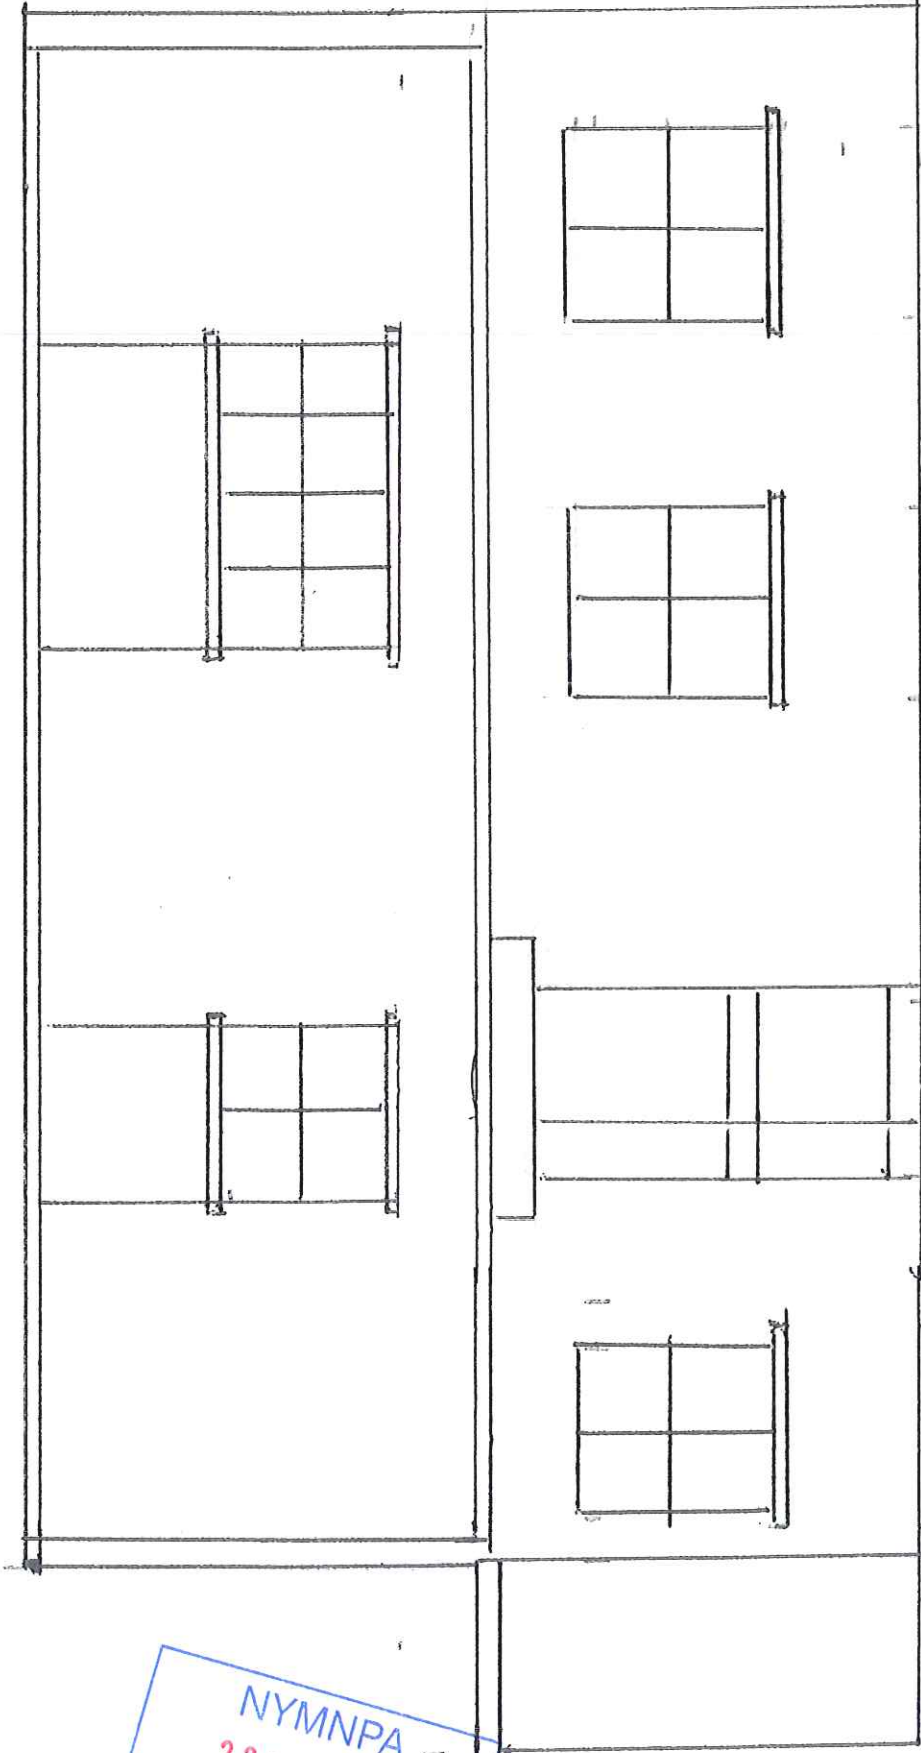


EXISTING REAR ELEVATION

SCALE 1:50

NYMNP
22 FEB 2012


NYM / 2012 / 0 1 2 4 / FL

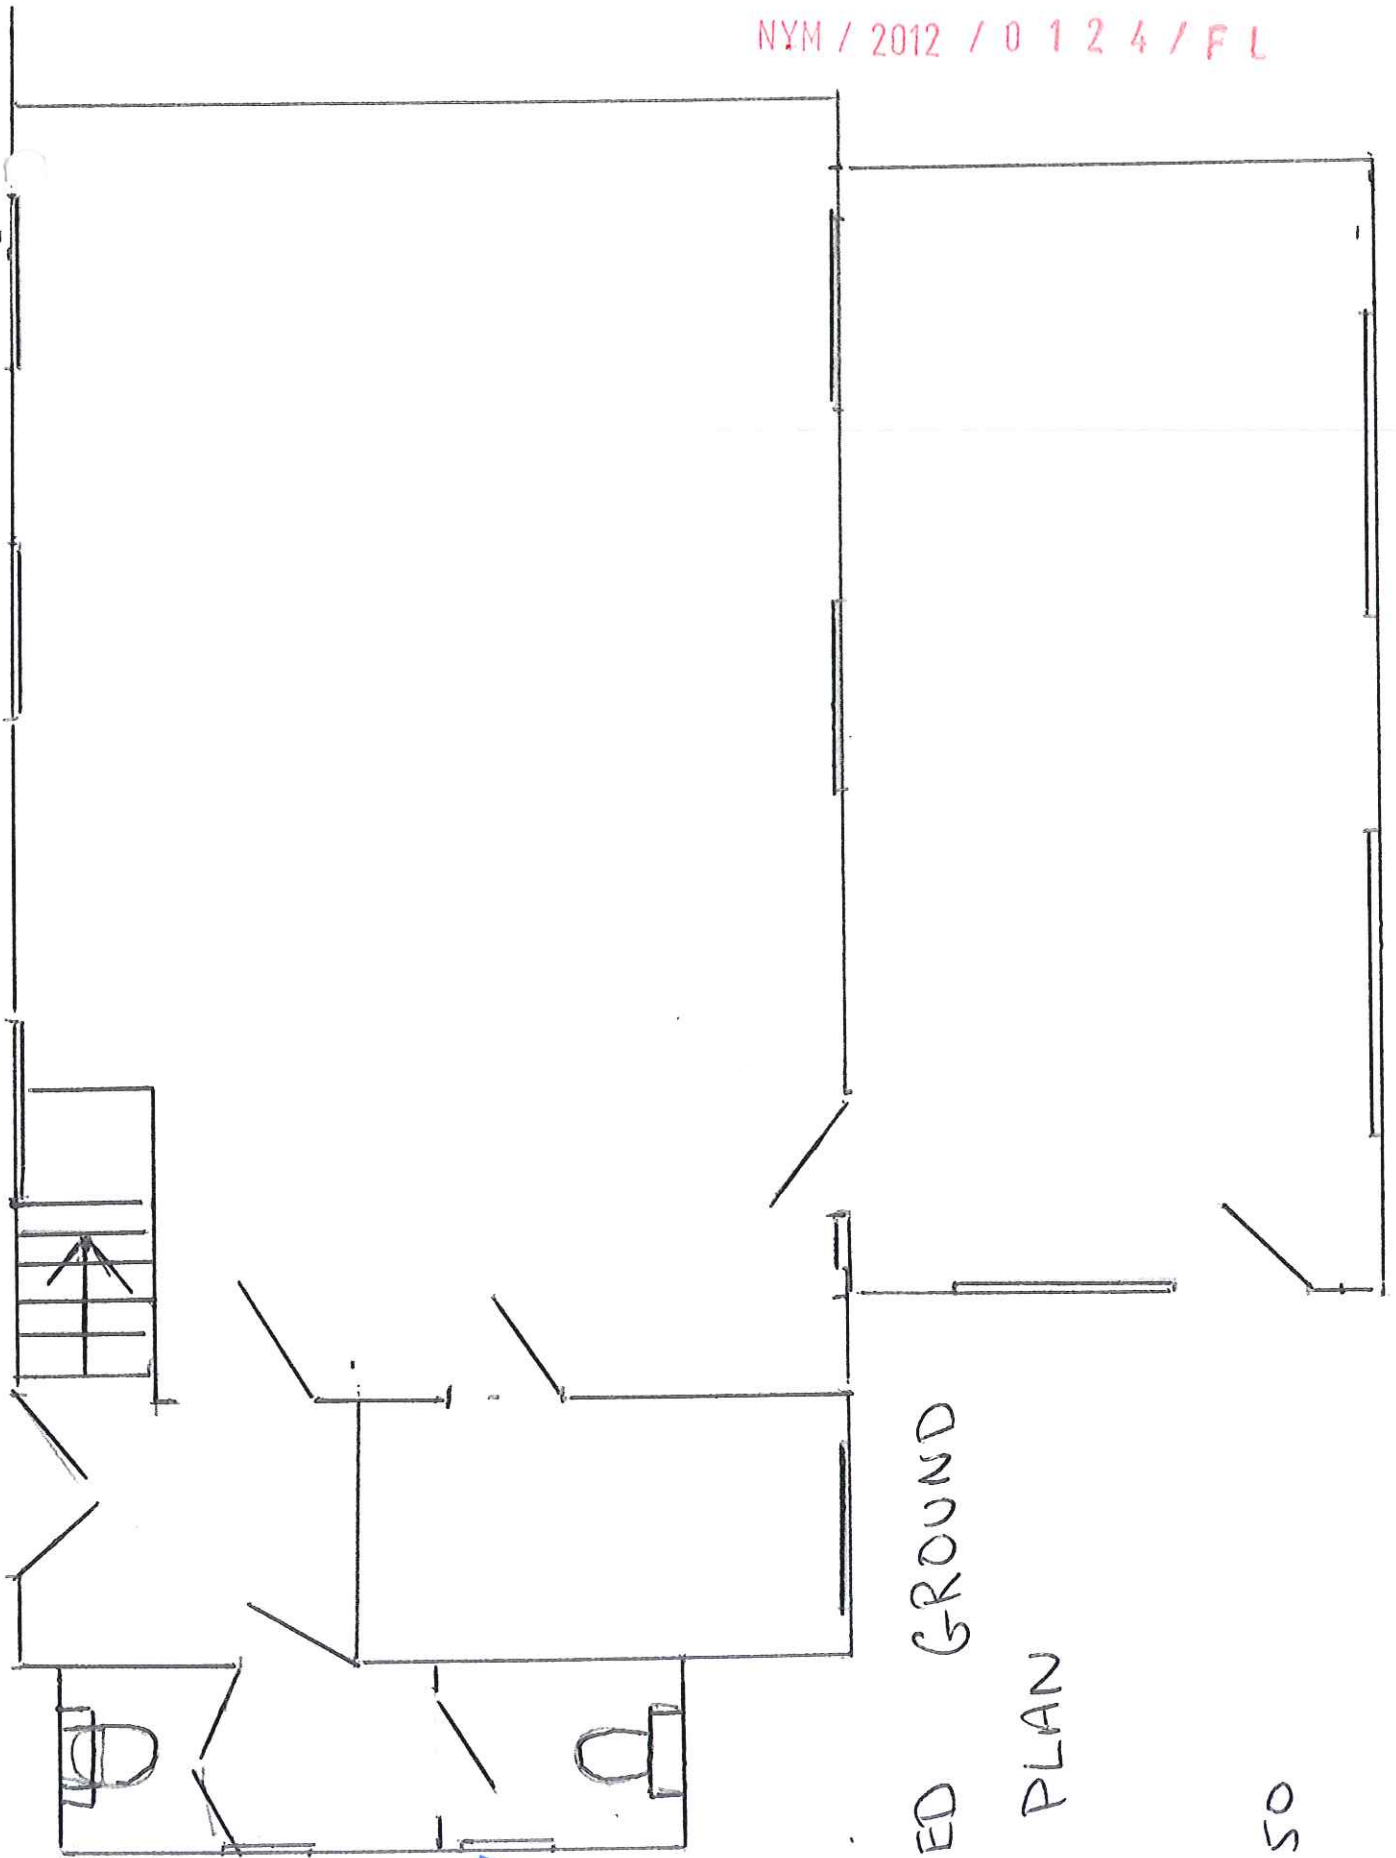

NYMNP
22 FEB 2012

PROPOSED GROUND
FLOOR PLAN

SCALE 1:50

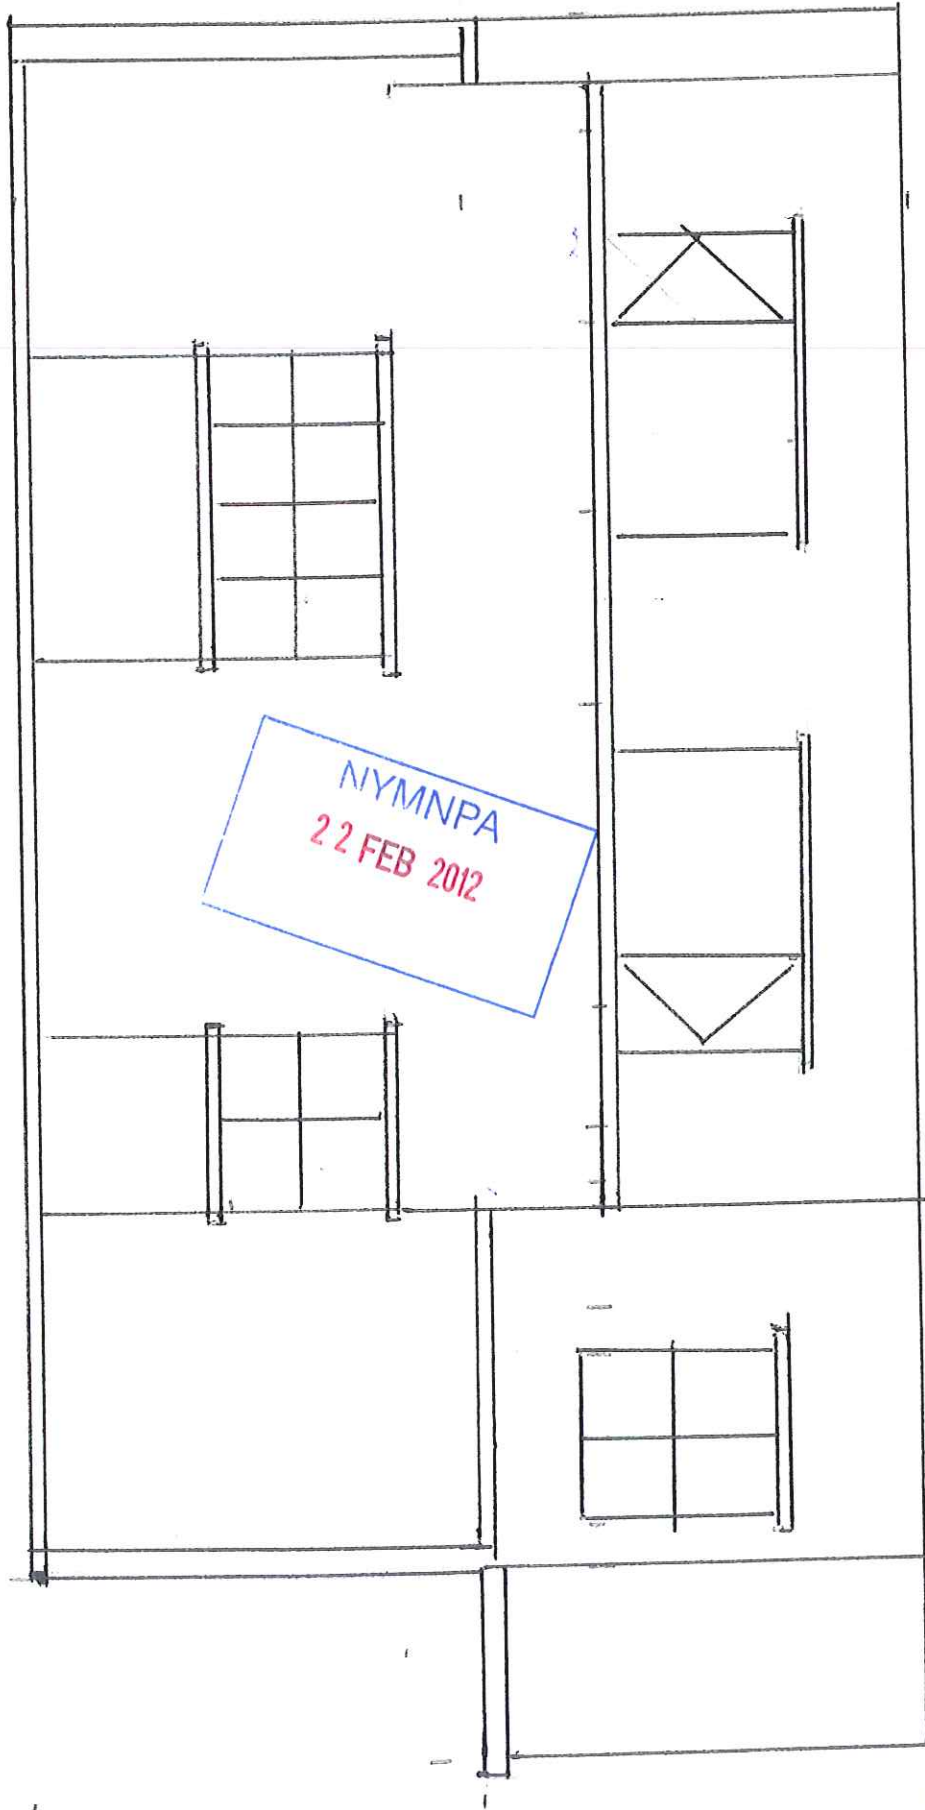


ELEVATION

REAR

PROPOSED

SCALE 1:50

NYM / 2012 / 0 1 2 4 / FL

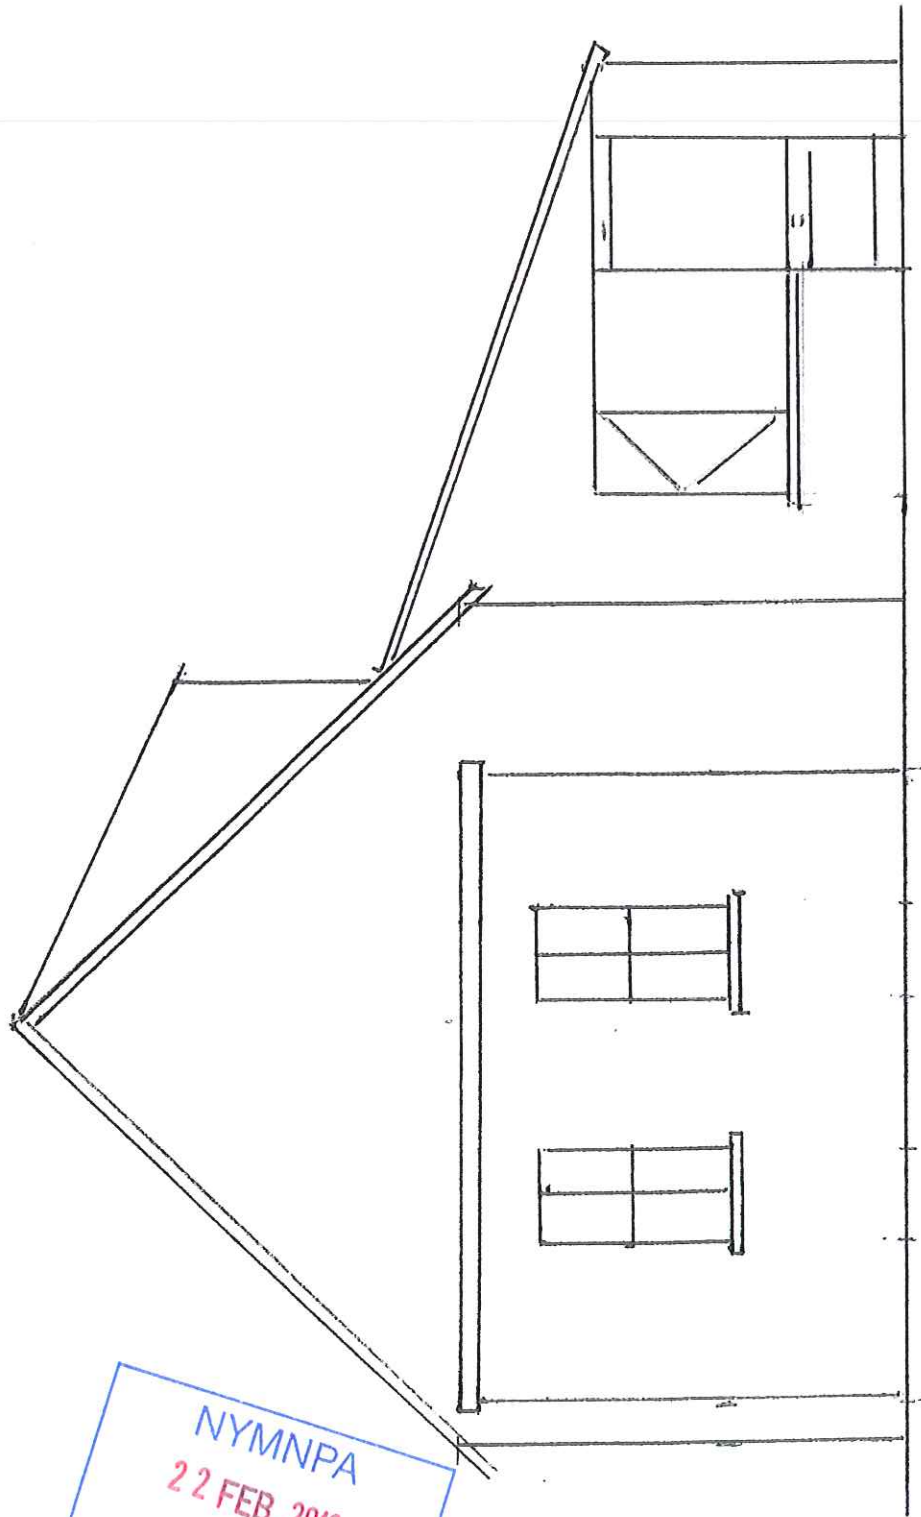

NYMNPA
22 FEB 2012

PROPOSED SIDE ELEVATION

SCALE 1:50