



Do not scale from this drawing, only figured dimensions are to be taken from this drawing.
 The contractor must verify all dimensions on site before commencing any work or shop drawings.
 The contractor must report any discrepancies taken in any way, the technician is to be informed before work is initiated.
 Work within the construction (design and management) regulations 1994 is not to start until a health & safety plan has been produced. This drawing is copyright and must not be reproduced without consent of BHD Partnership Ltd.

NYMNP
 23 MAR 2012

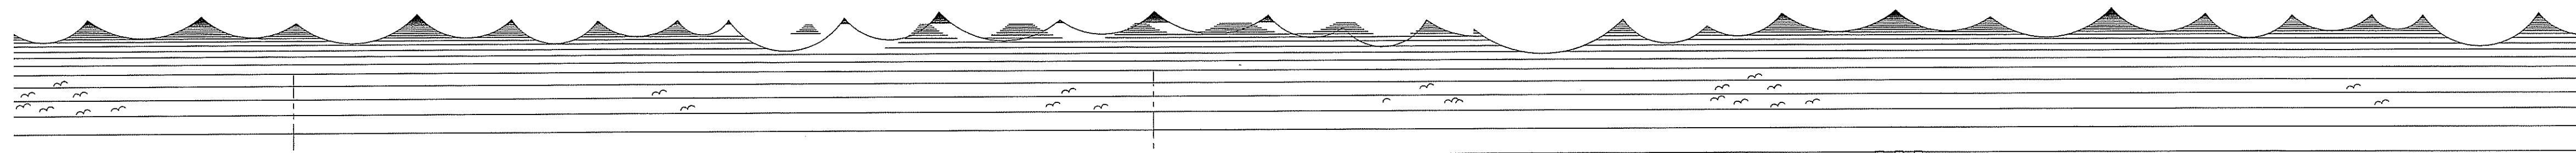


PROPOSED FRONT ELEVATION

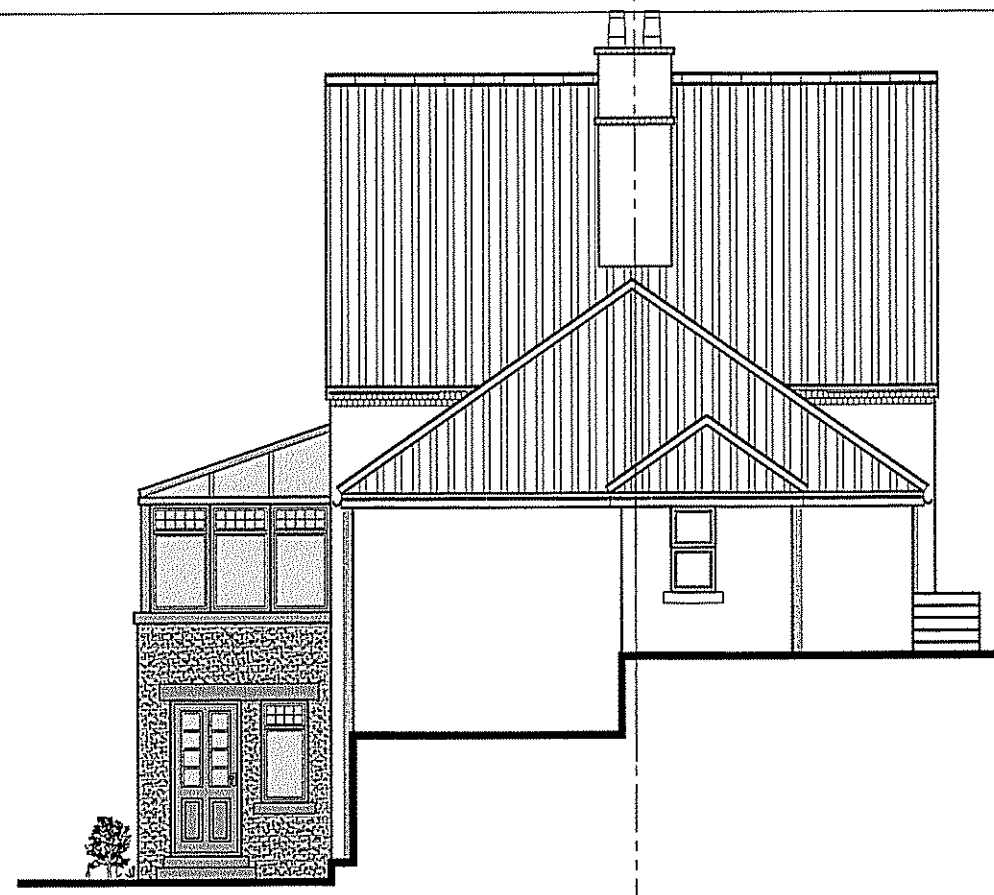


PROPOSED REAR ELEVATION



PROPOSED SIDE ELEVATION

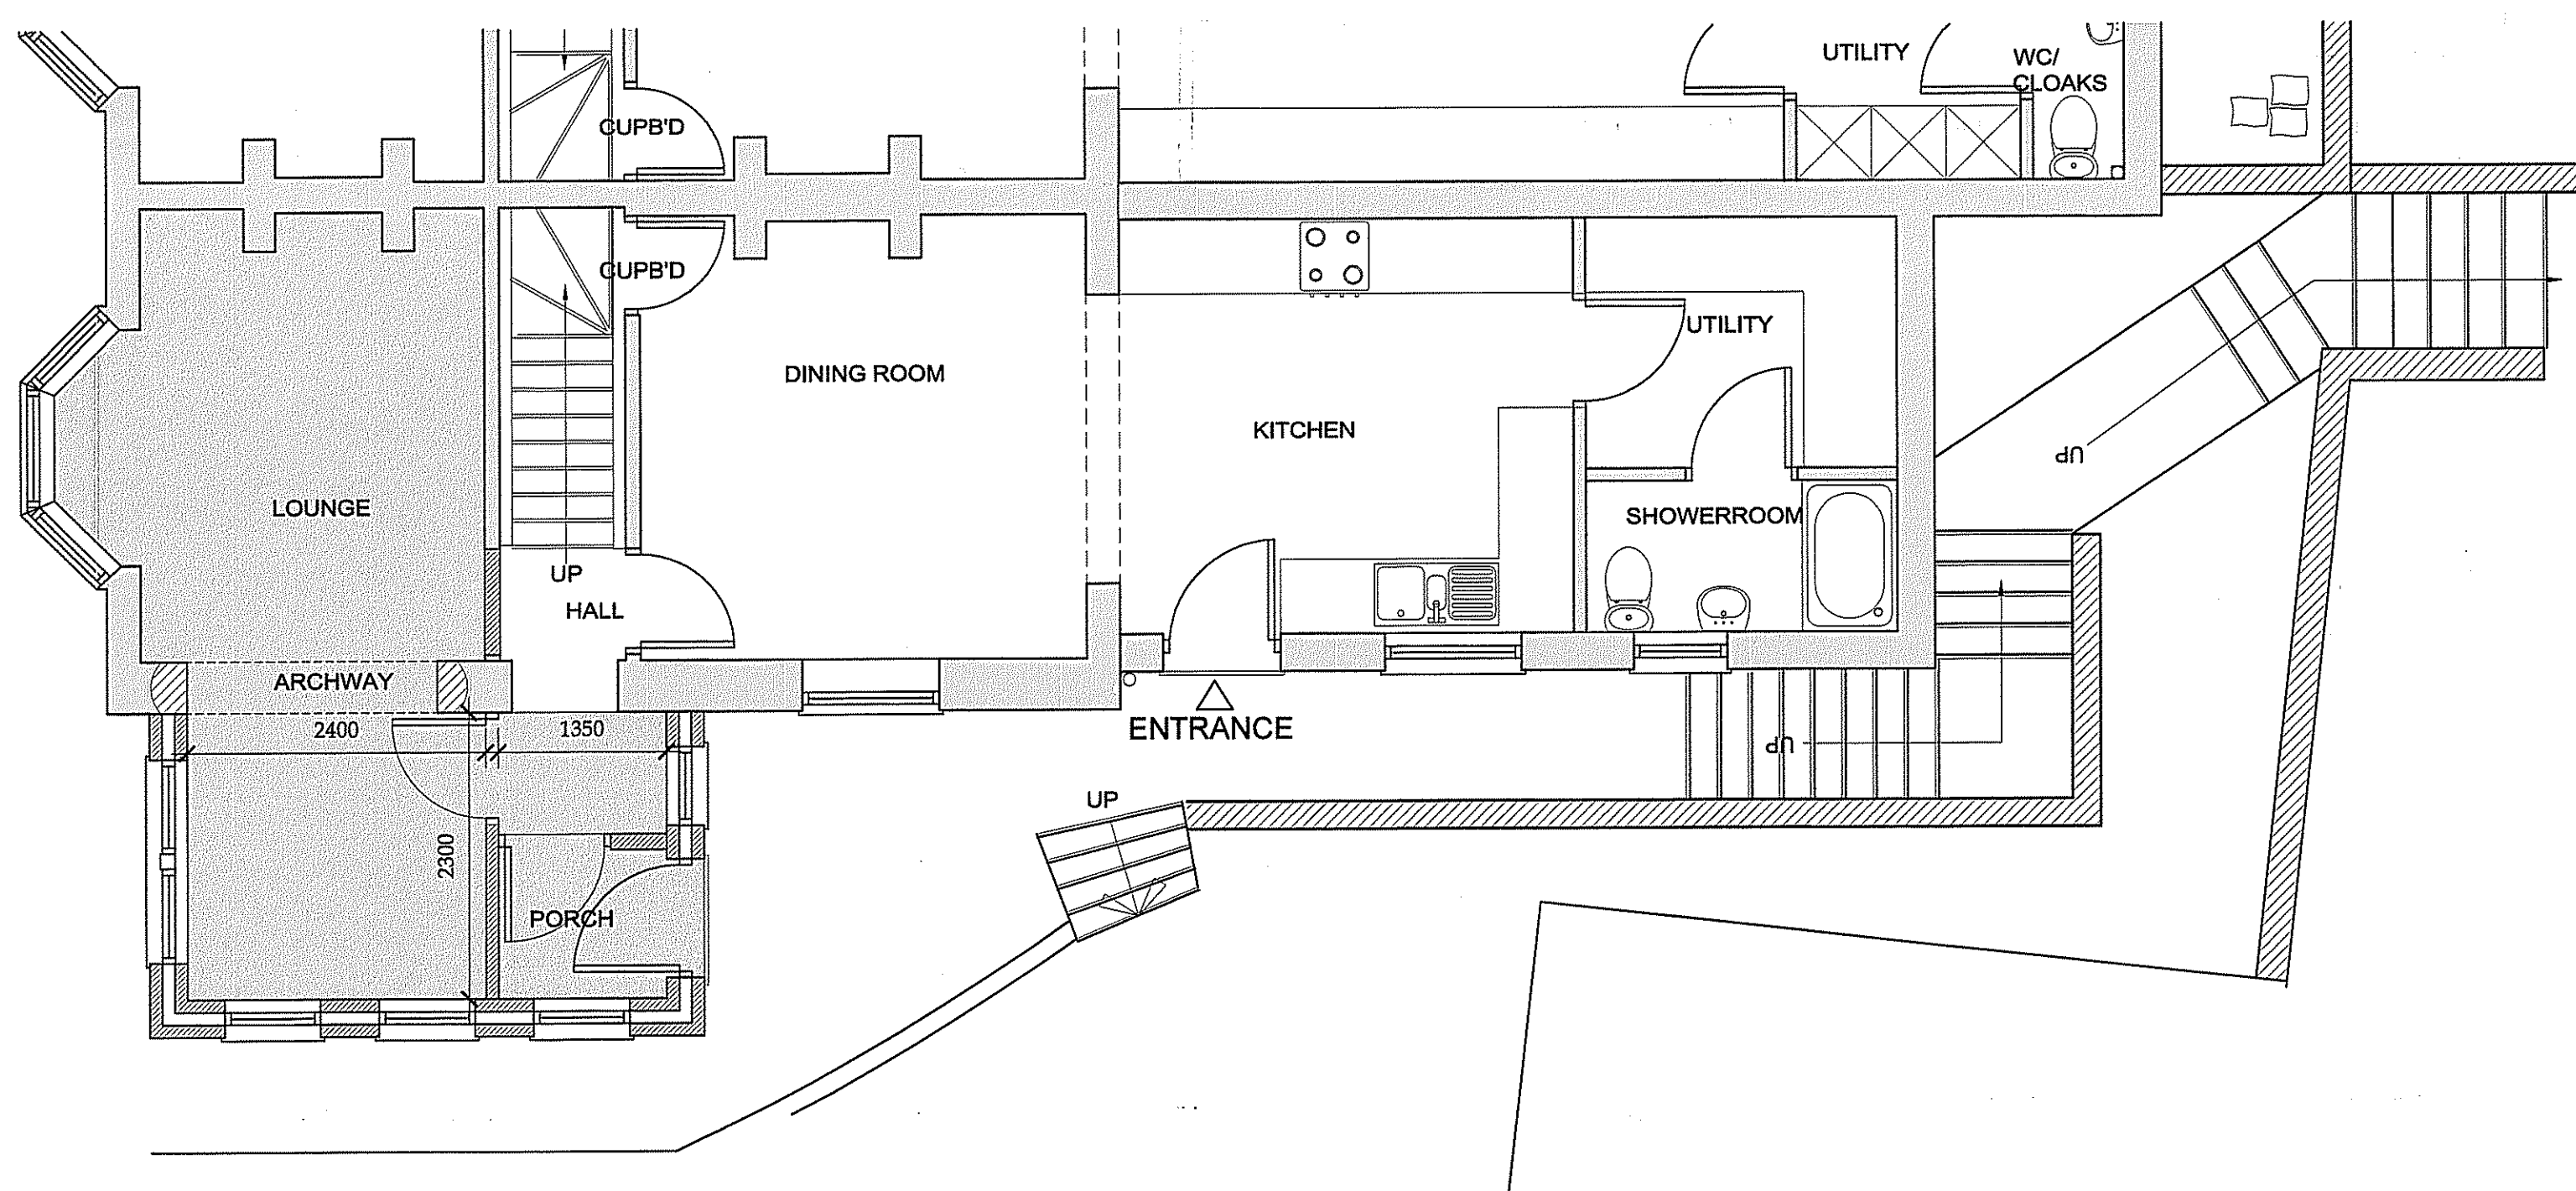

PROPOSED GROUND FLOOR PLAN

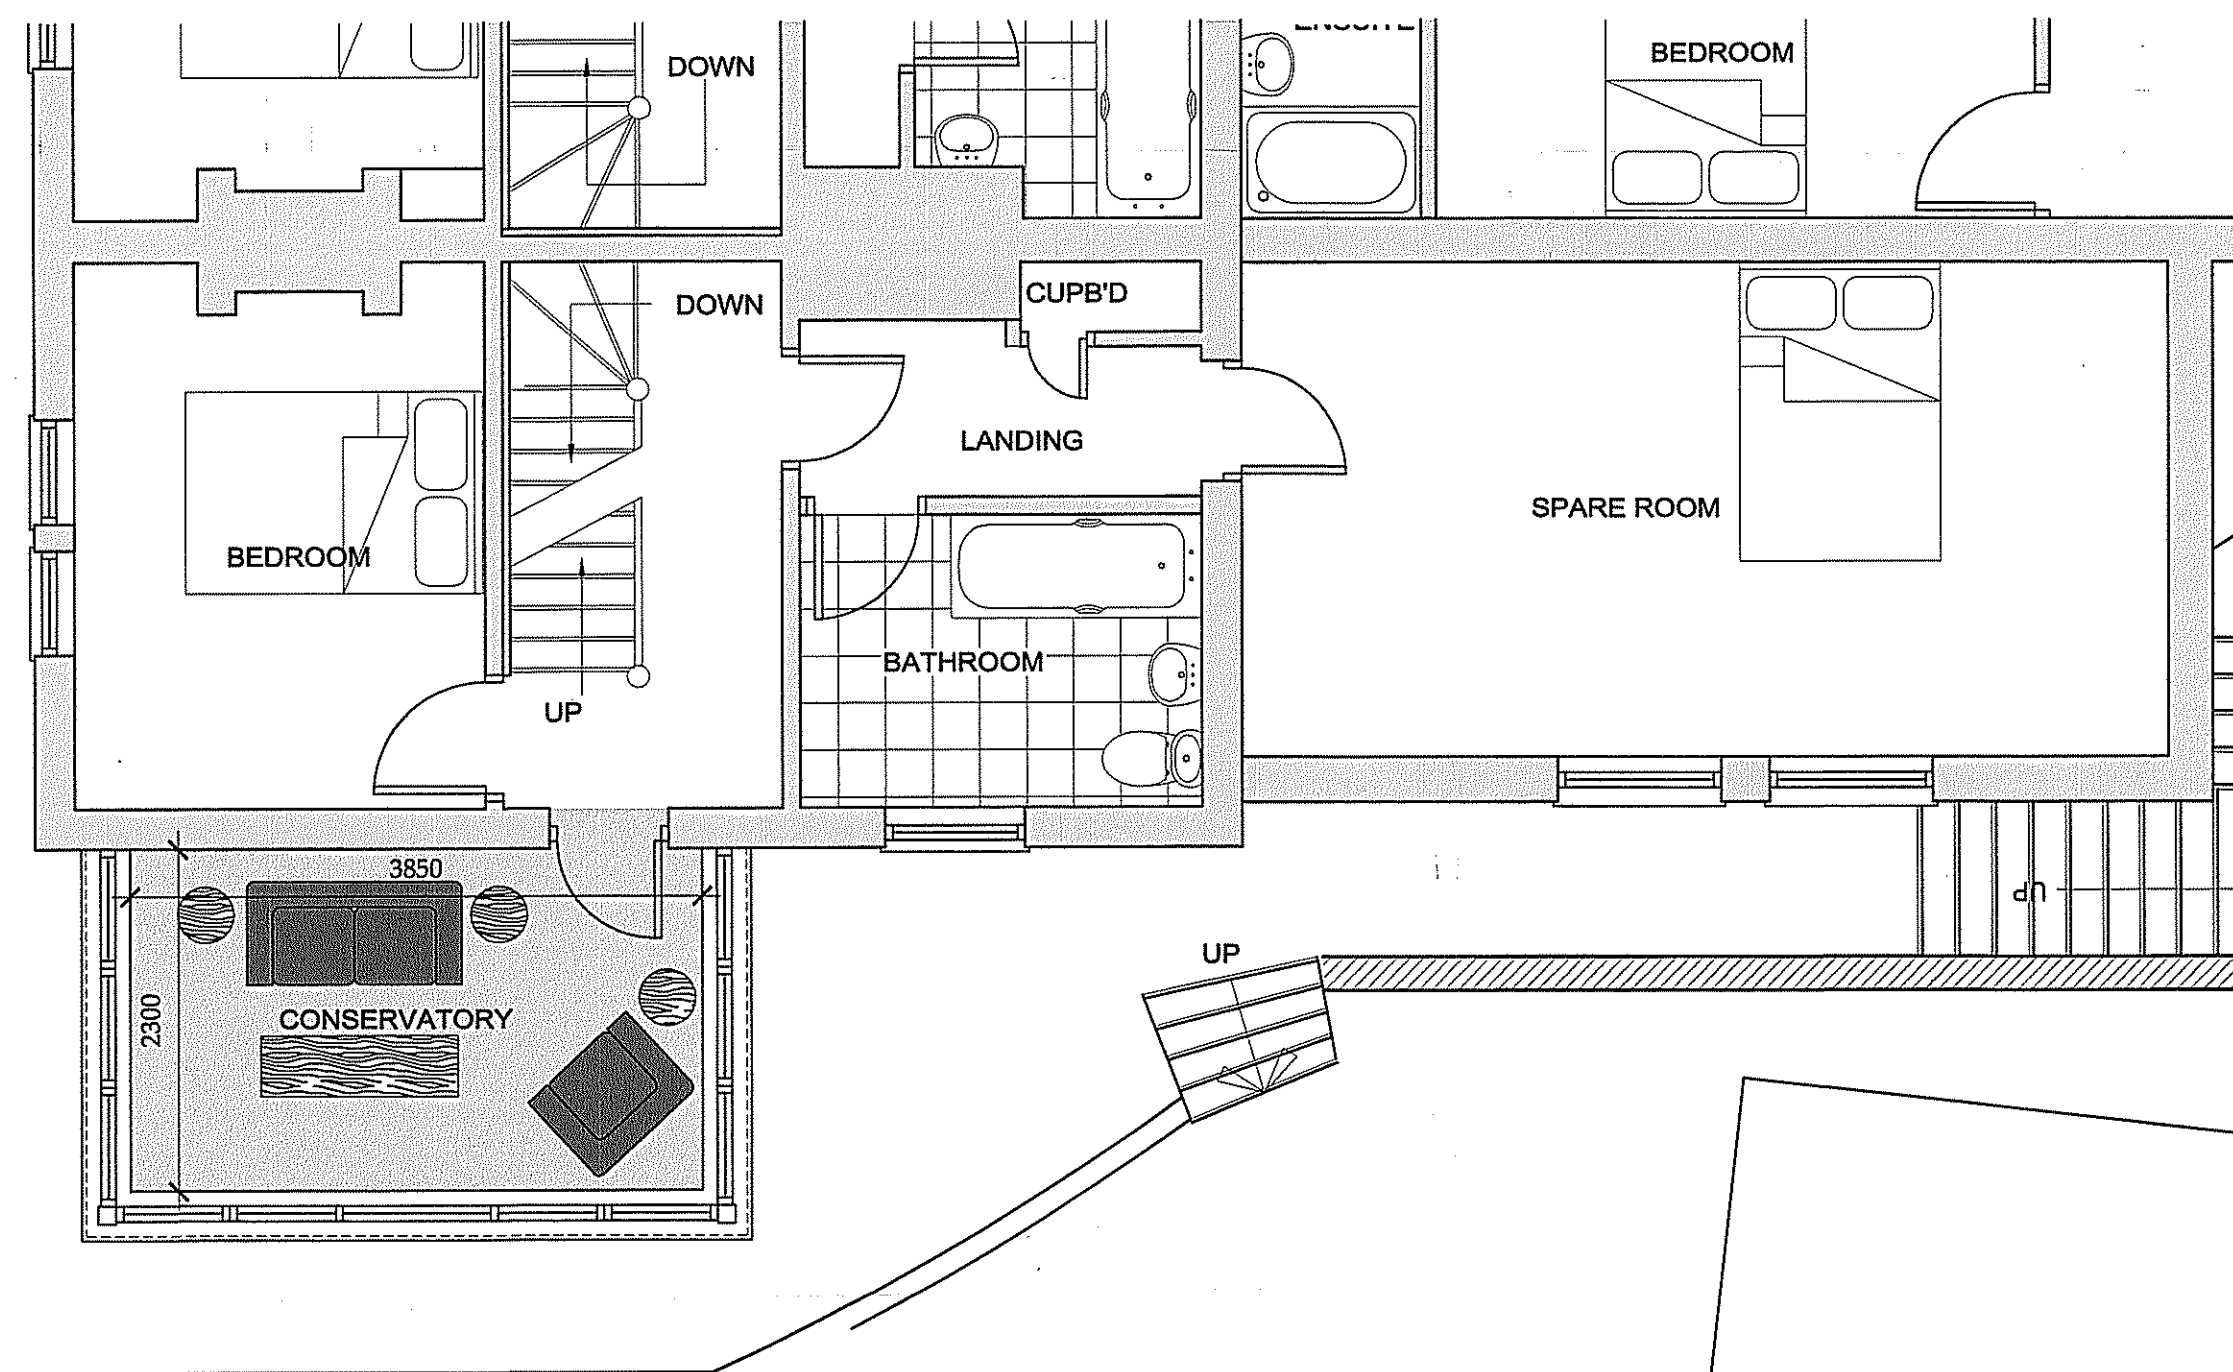

PROPOSED FIRST FLOOR PLAN

REV	DATE	BY	AMENDMENT
D	20.03.12	CE	Issued to planning
C	10.02.12	CE	Amended to suit clients
B	31.01.12	CE	Amended to suit client comments
A	06.01.12	CE	Issued for Approval

bhd
 partnership
 Architecture + Engineering
 Alry Hill Manor, Waterstead Lane,
 Whitby, N. Yorks. YO21 1QB.

CLIENT:
 Mr J Jaggs & Ms Sue Keats


PROJECT:
 New Conservatory to Glenholm
 Thorpe Lane, Fylingthorpe

DRAWING:
 Proposed Plans
 and Elevations

DRAWING STATUS: Preliminary	
DRAWN: C. Eynon	CHECKED: T RHarrison
SCALE @ SIZE: 1:50 & 1:100 @ A1	DATE: 06.01.12
DRAWING No: D10098-03	REV: D

Do not scale from this drawing. Only figured dimensions are to be taken from this drawing.
 The contractor must verify all dimensions on site before commencing any work or shop drawings.
 The contractor must report any discrepancies before commencing work. If this drawing exceeds the quantities taken in any way, the technician is to be informed before work is initiated.
 Work within the construction (design and management) regulations 1994 is not to start until a health & safety plan has been produced. This drawing is copyright and must not be reproduced without consent of BHD Partnership Ltd.


NYMNP/PA
 23 MAR 2012

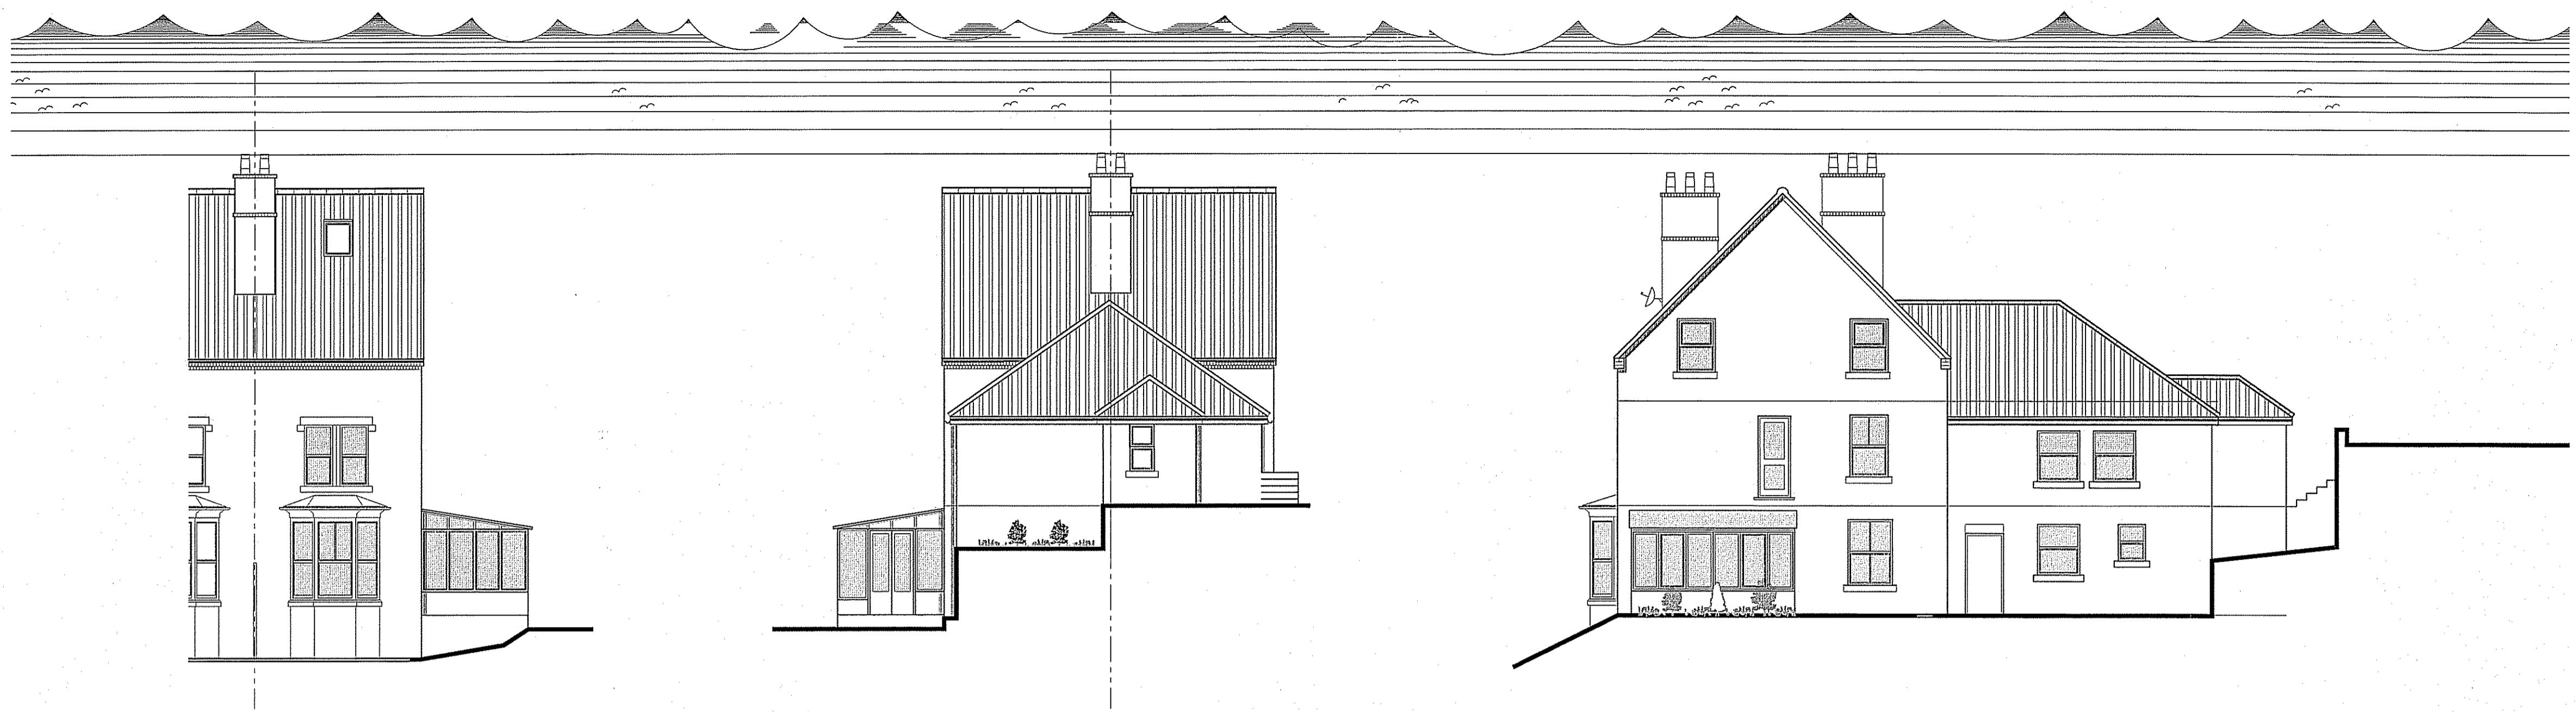


EXISTING FRONT ELEVATION

EXISTING REAR ELEVATION

EXISTING SIDE ELEVATION

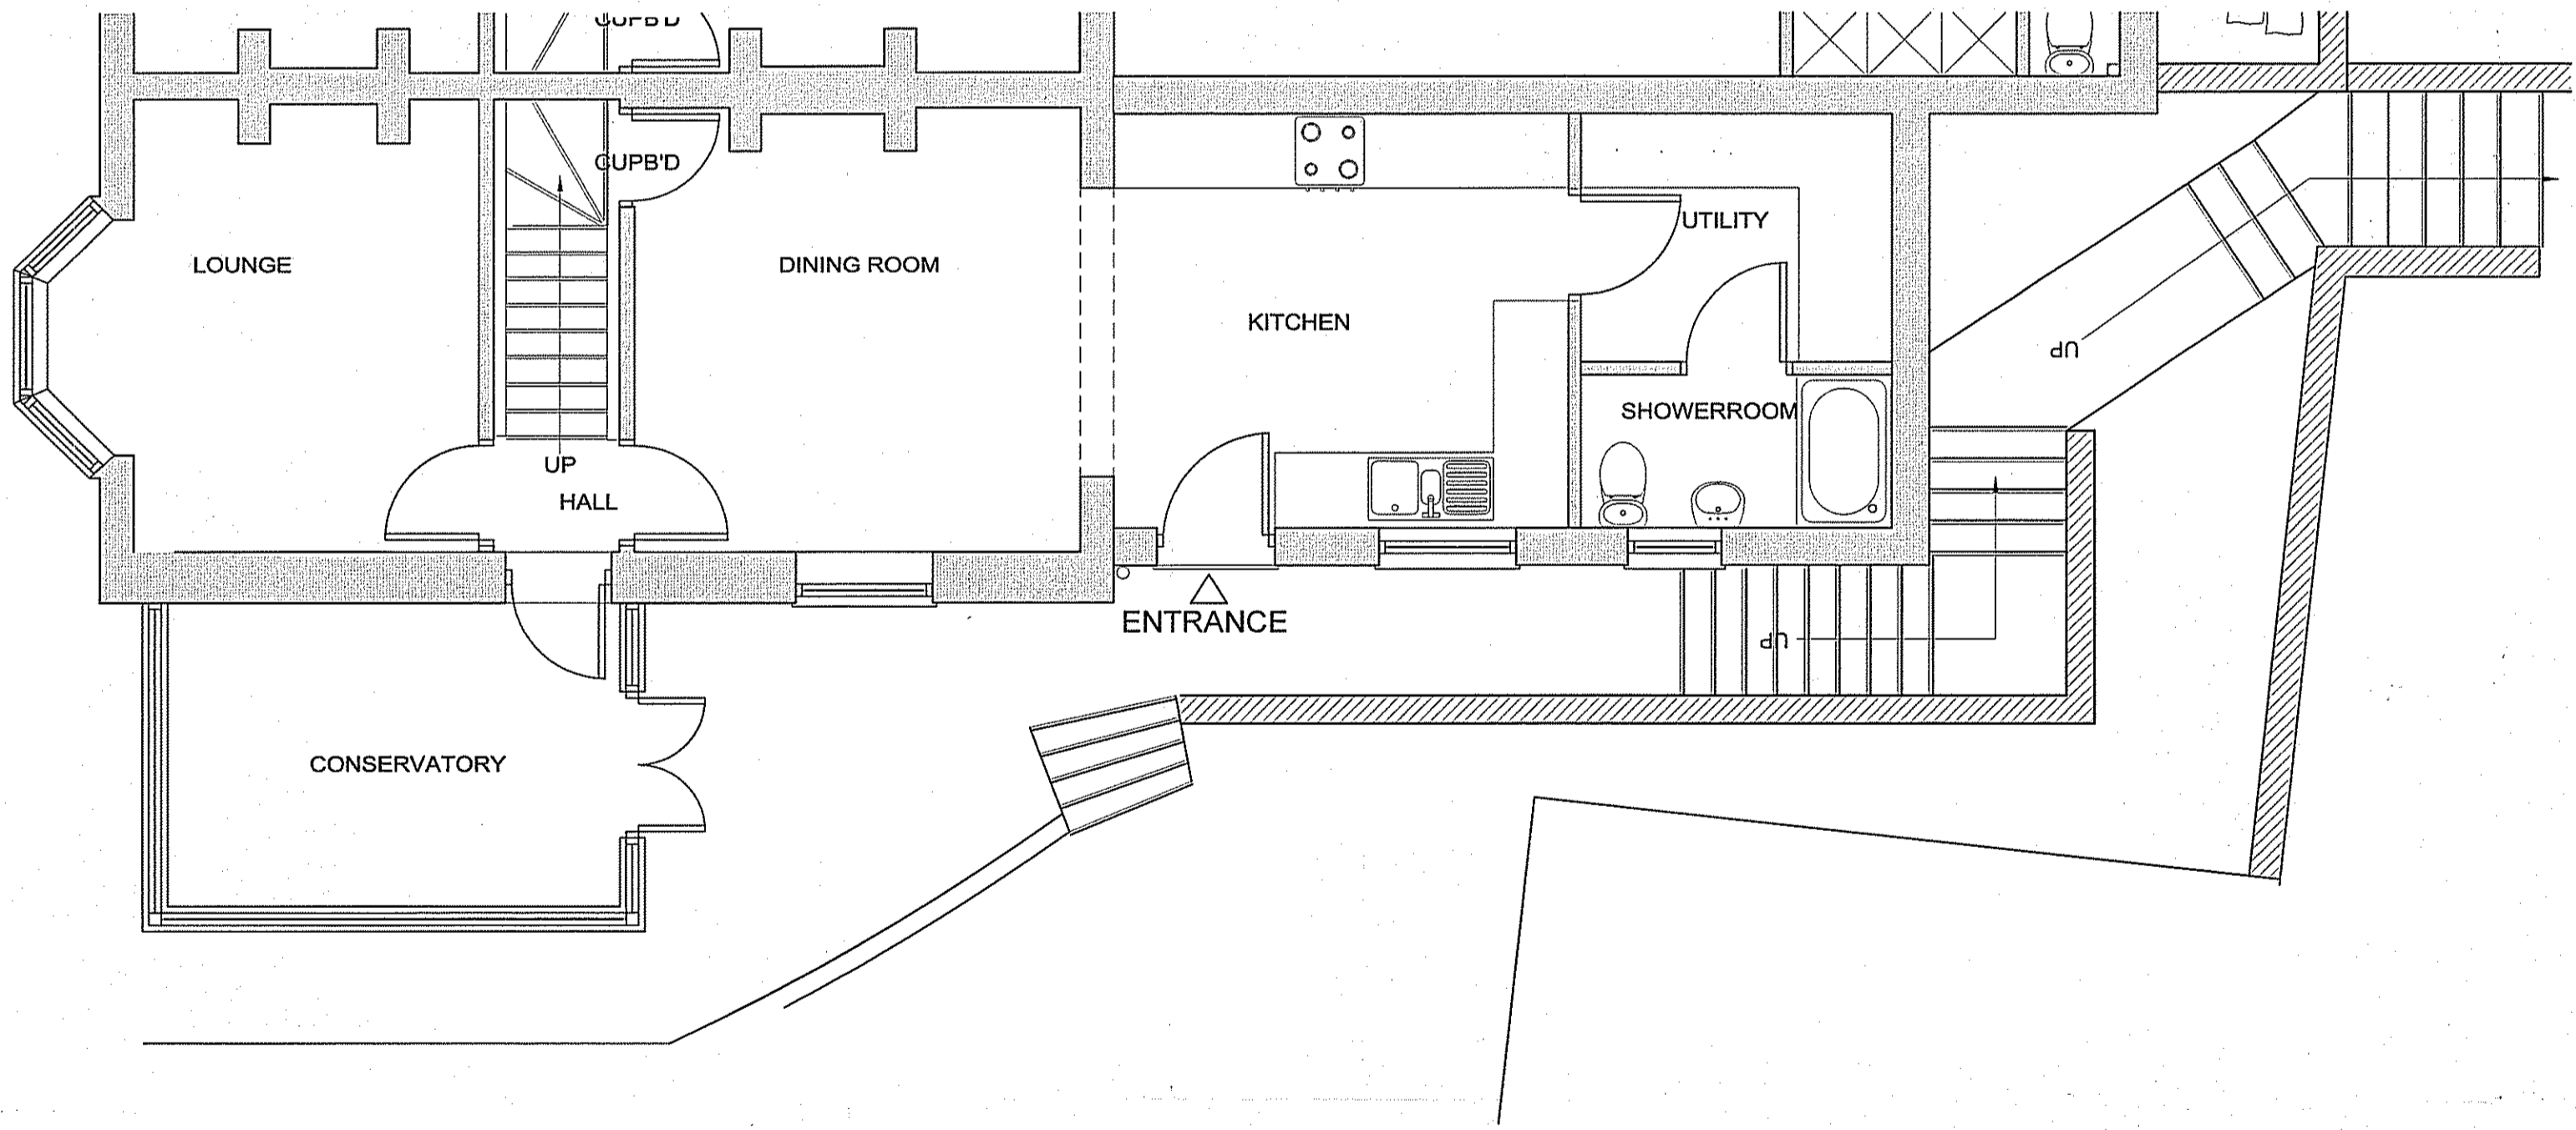

EXISTING GROUND FLOOR PLAN

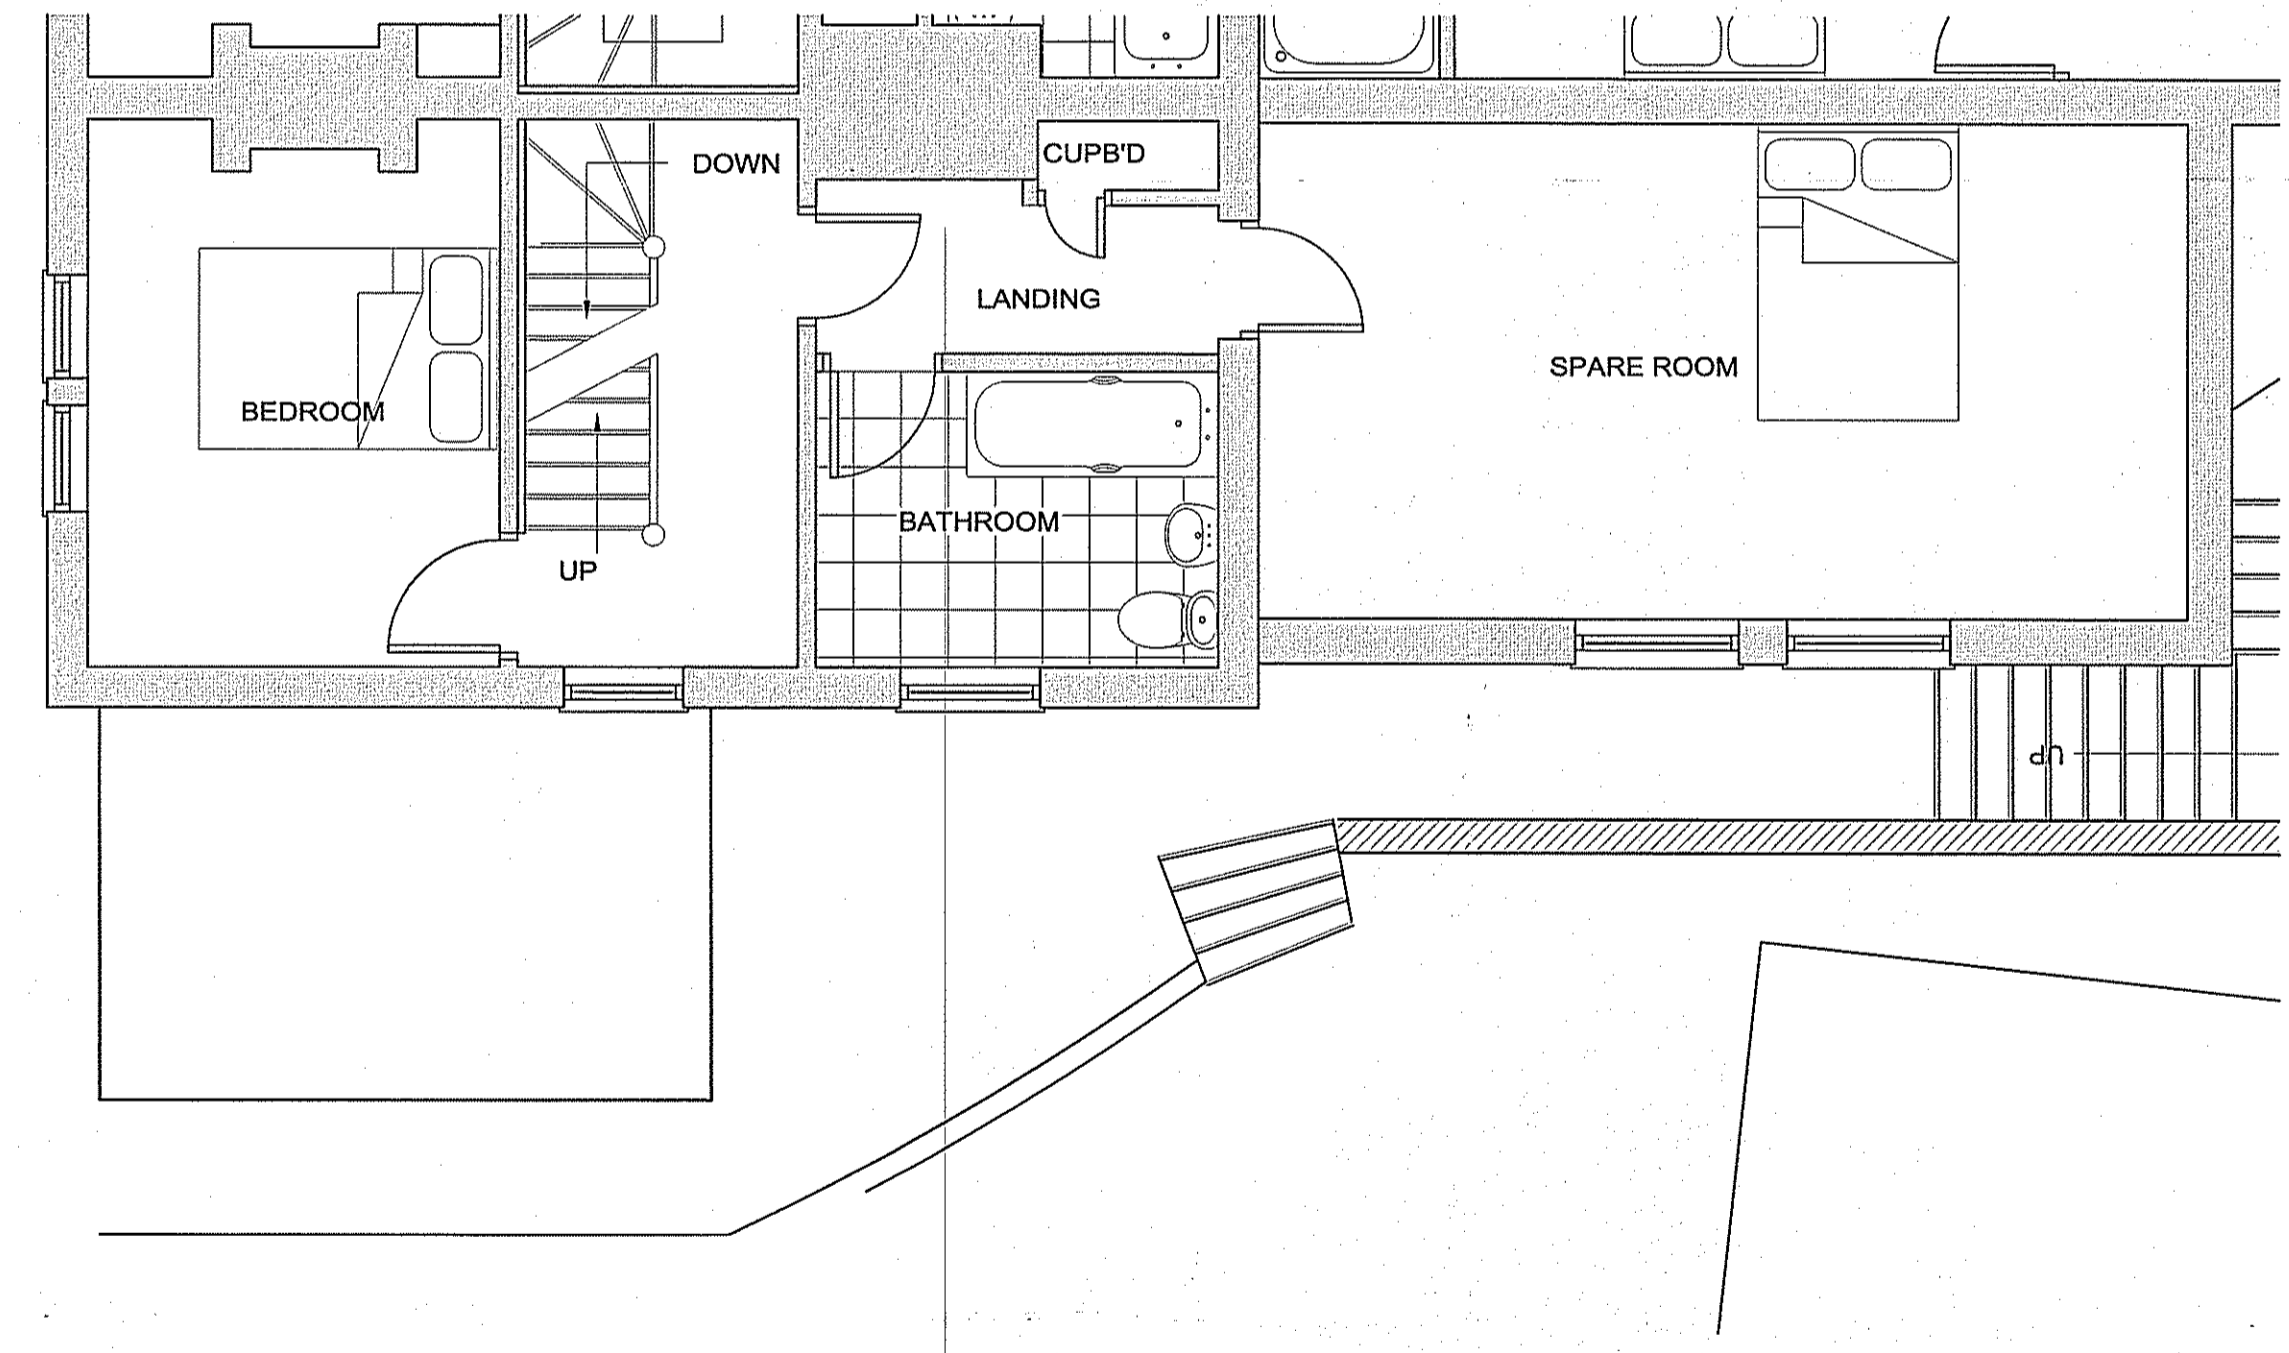

EXISTING FIRST FLOOR PLAN

REV	DATE	BY	AMENDMENT
A	06.01.12	CE	Issued for Approval

bhd
 partnership
 Architecture + Engineering
 Alry Hill Manor, Watershead Lane,
 Whitby, N. Yorks. YO21 1QB.

CLIENT: Mr J Jaggs & Ms Sue Keats
 PROJECT: New Conservatory to Glenholm
 Thorpe Lane, Fylingthorpe

DRAWING STATUS: Preliminary	
DRAWN: C. Eynon	CHECKED: T RHarrison
SCALE @ SIZE: 1:50 & 1:100 @ A1	DATE: 06.01.12
DRAWING No: D10098-02	REV: A